



**LEGEND**

 = TO BE DEMOLISHED

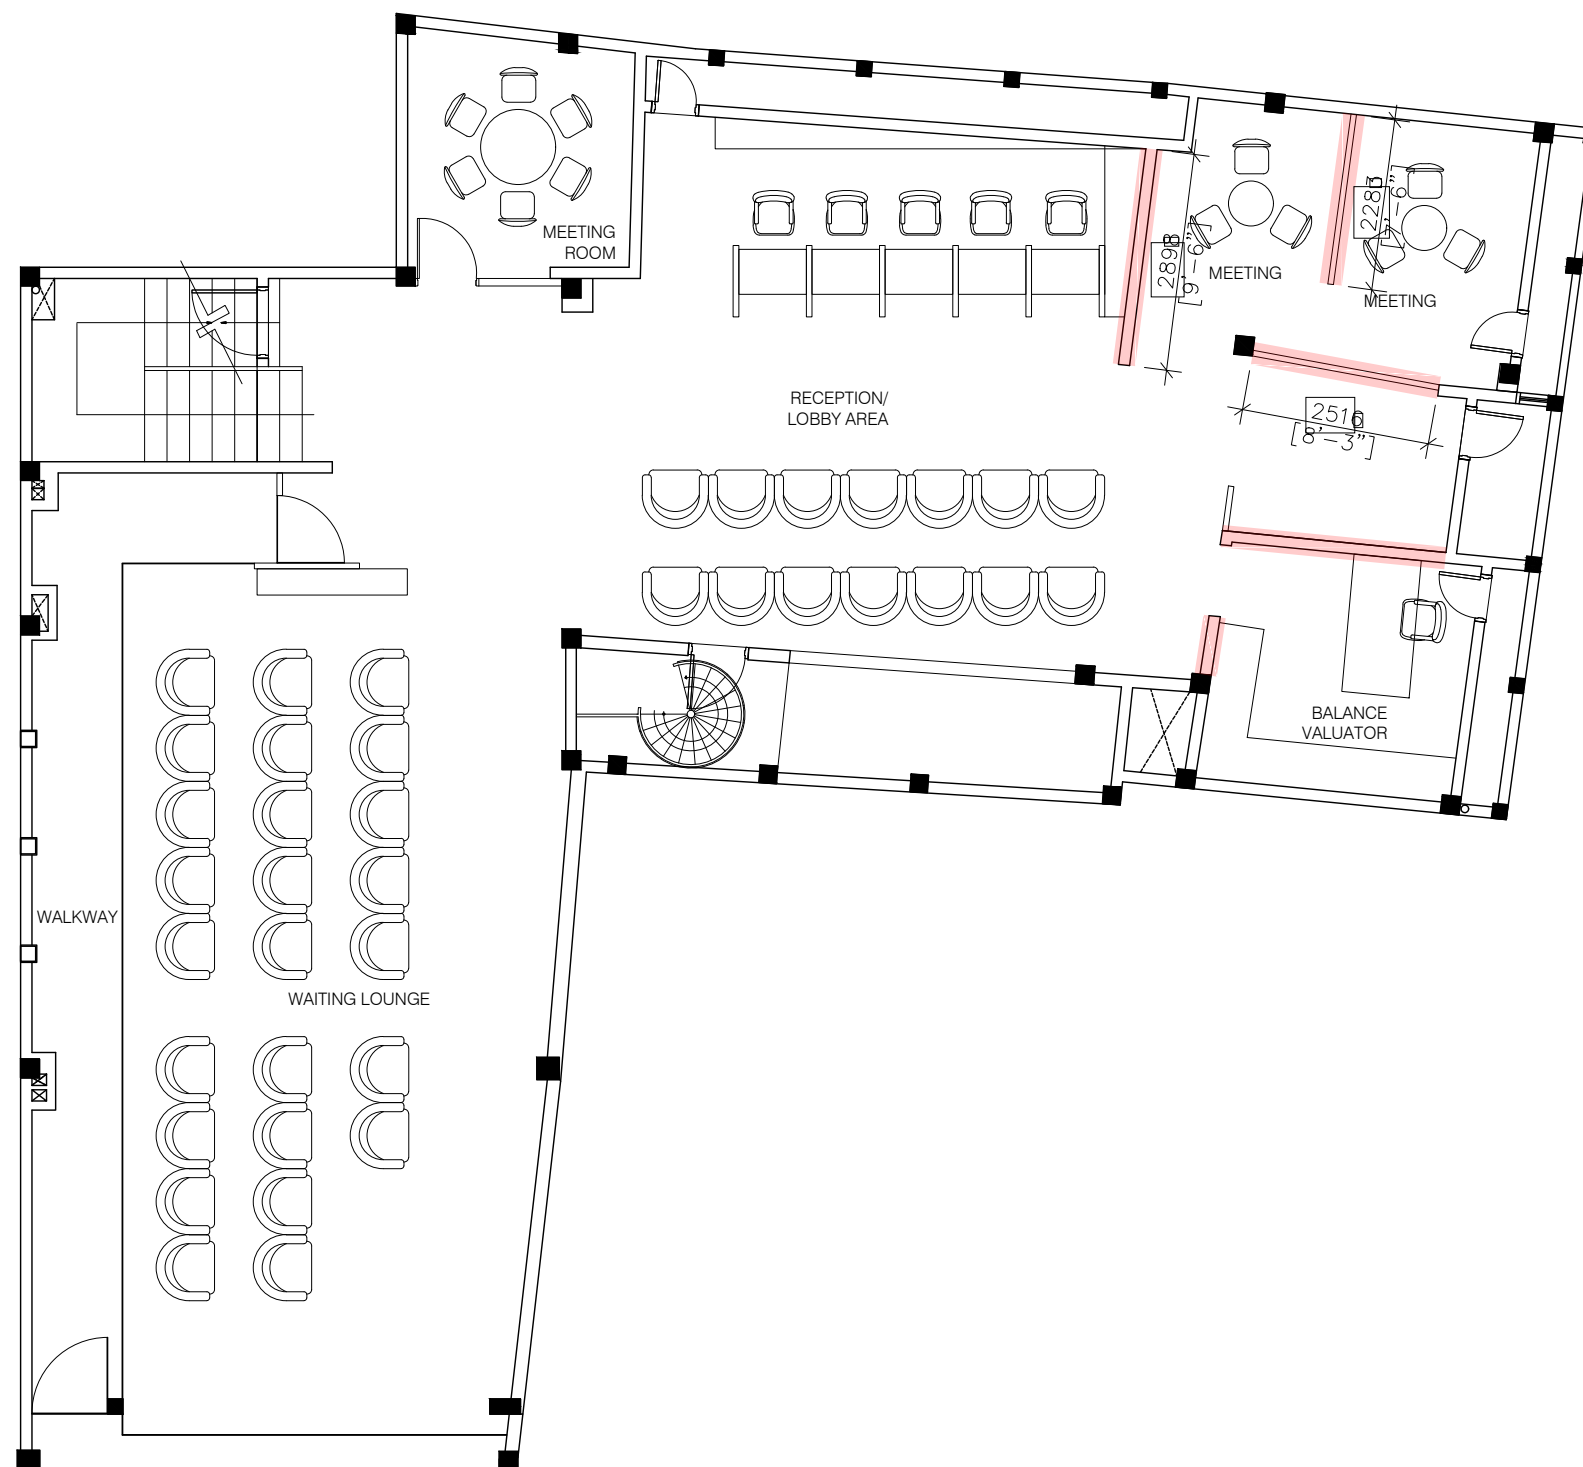

**GROUND FLOOR DEMOLITION PLAN**  
SCALE 1:100

 

GENERAL NOTES  
All representations are the property of FAHI DHIRIULHUN CORPORATION LTD, and may not be reproduced without written permission.


FIRST ISSUED DATE : \_\_\_\_\_ DRAWN : \_\_\_\_\_  
LOCATION  
**WATERFRONT BUILDING**  
PROJECT TITLE  
**INTERIOR DESIGN CONCEPT**



CLIENT  
- \_\_\_\_\_  
JOB NUMBER  
- \_\_\_\_\_  
DRAFTED BY  
- \_\_\_\_\_  
STAGE  
- \_\_\_\_\_

ARCHITECT  
- \_\_\_\_\_  
STRUCTURAL ENGINEER  
- \_\_\_\_\_  
ARCHITECTURAL CHECKED BY  
- \_\_\_\_\_  
DATE: \_\_\_\_\_  
STRUCTURAL CHECKED BY  
- \_\_\_\_\_  
DATE: \_\_\_\_\_

NOTE

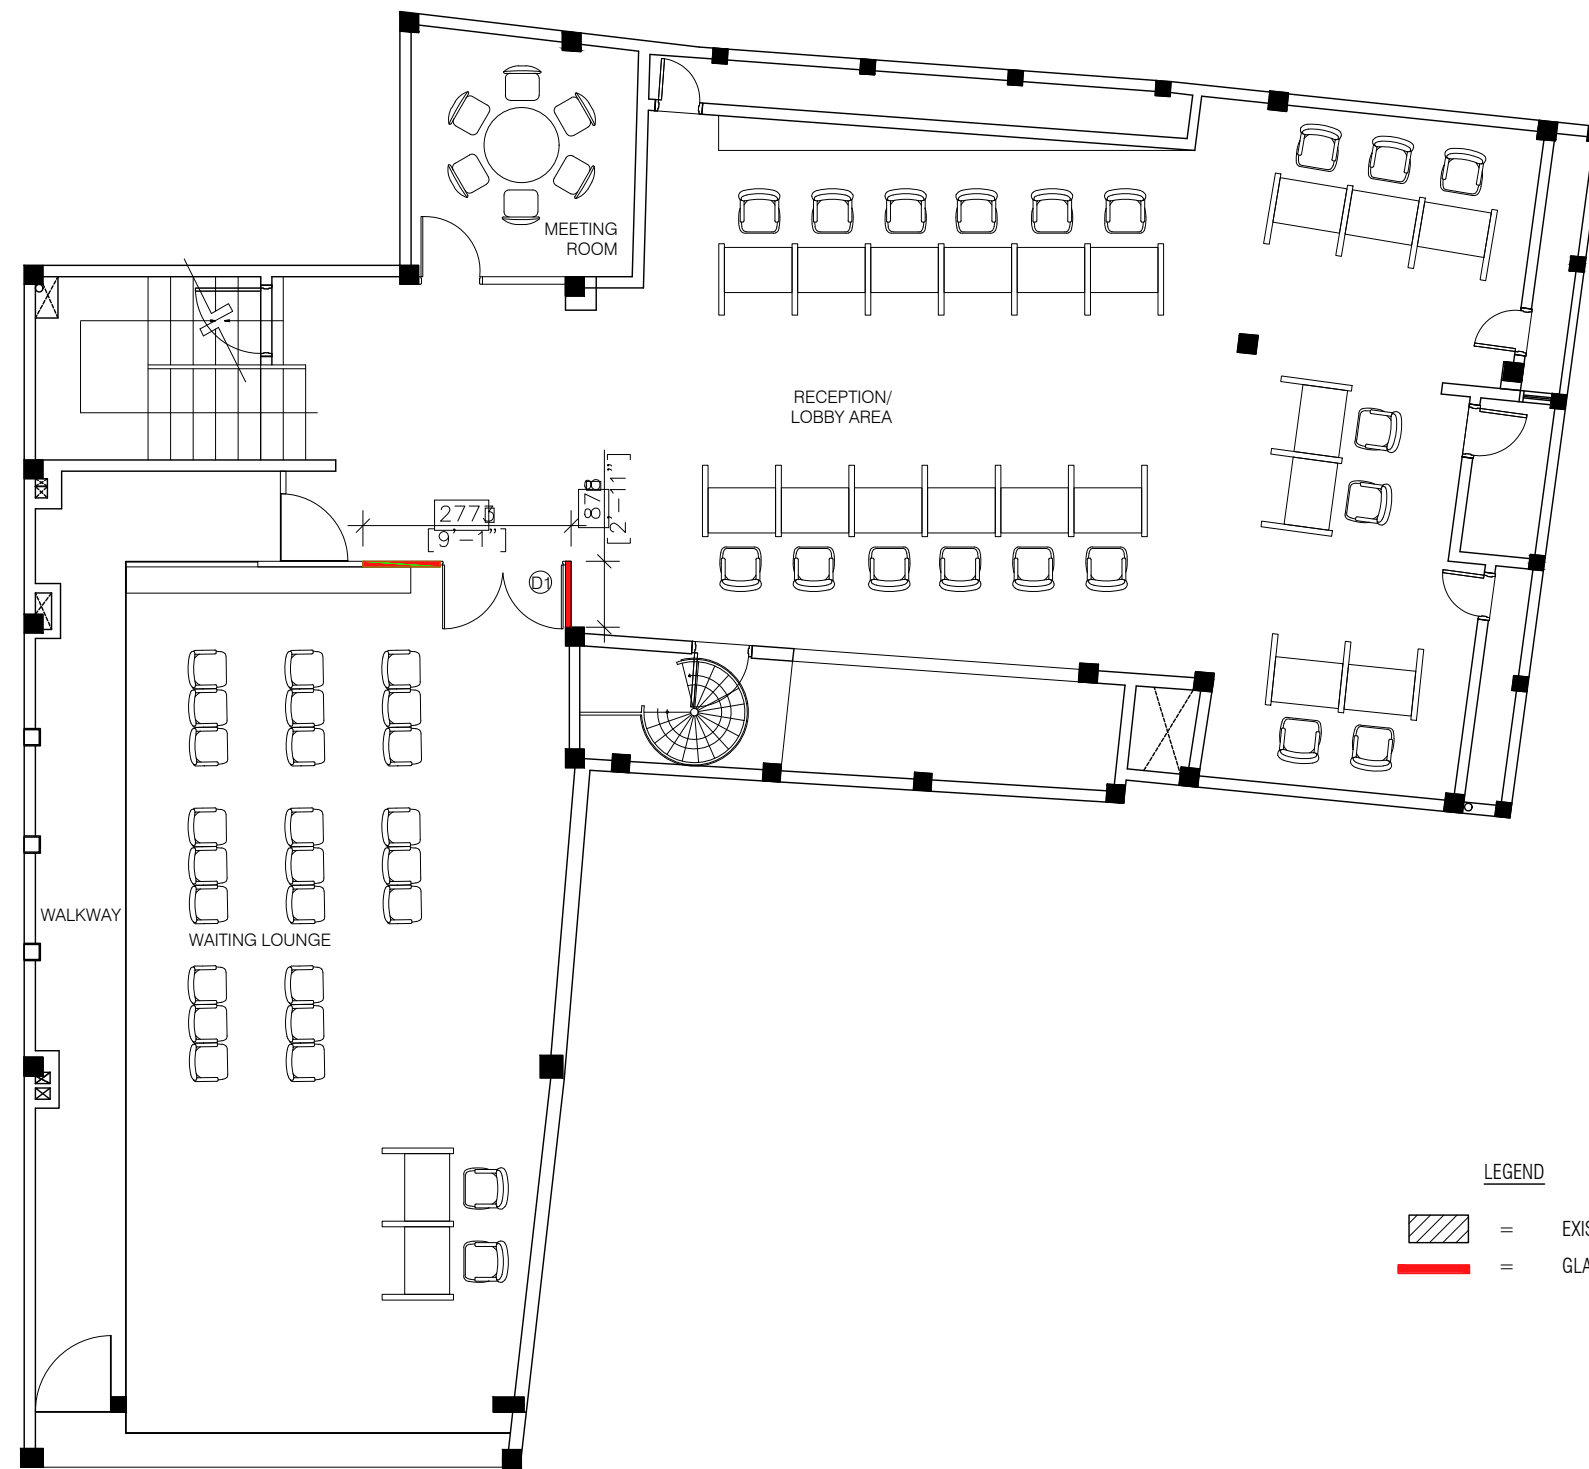PAPER SIZE SCALE  
**A3 AS GIVEN**  
NO REVISION DETAIL DATE : \_\_\_\_\_  
NOTE 01  
DRAWING NUMBER  
**A009 - A024**  
revision **A**



- LEGEND**
-  = EXISTING AREA WITH NO CHANGES
  -  = GLASS PARTITION AREA

**PROPOSED GROUND FLOOR PLAN**

SCALE 1:100



**GENERAL NOTES**  
All representations are the property of FAHI DHIRULHUN CORPORATION LTD, and may not be reproduced without written permission.

FIRST ISSUED DATE : \_\_\_\_\_ DRAWN : \_\_\_\_\_  
LOCATION  
**WATERFRONT BUILDING**  
PROJECT TITLE  
**INTERIOR DESIGN CONCEPT**

CLIENT  
- \_\_\_\_\_  
JOB NUMBER  
- \_\_\_\_\_  
DRAFTED BY  
- \_\_\_\_\_  
STAGE  
- \_\_\_\_\_

ARCHITECT  
- \_\_\_\_\_  
STRUCTURAL ENGINEER  
- \_\_\_\_\_  
ARCHITECTURAL CHECKED BY  
- \_\_\_\_\_  
DATE:  
STRUCTURAL CHECKED BY  
- \_\_\_\_\_  
DATE:

NOTE

PAPER SIZE SCALE  
**A3 AS GIVEN**  
NO REVISION DETAIL DATE :  
NOTE 01

DRAWING NUMBER  
**A005 - A024**  
revision **A**

