



LEGEND

 = TO BE DEMOLISHED

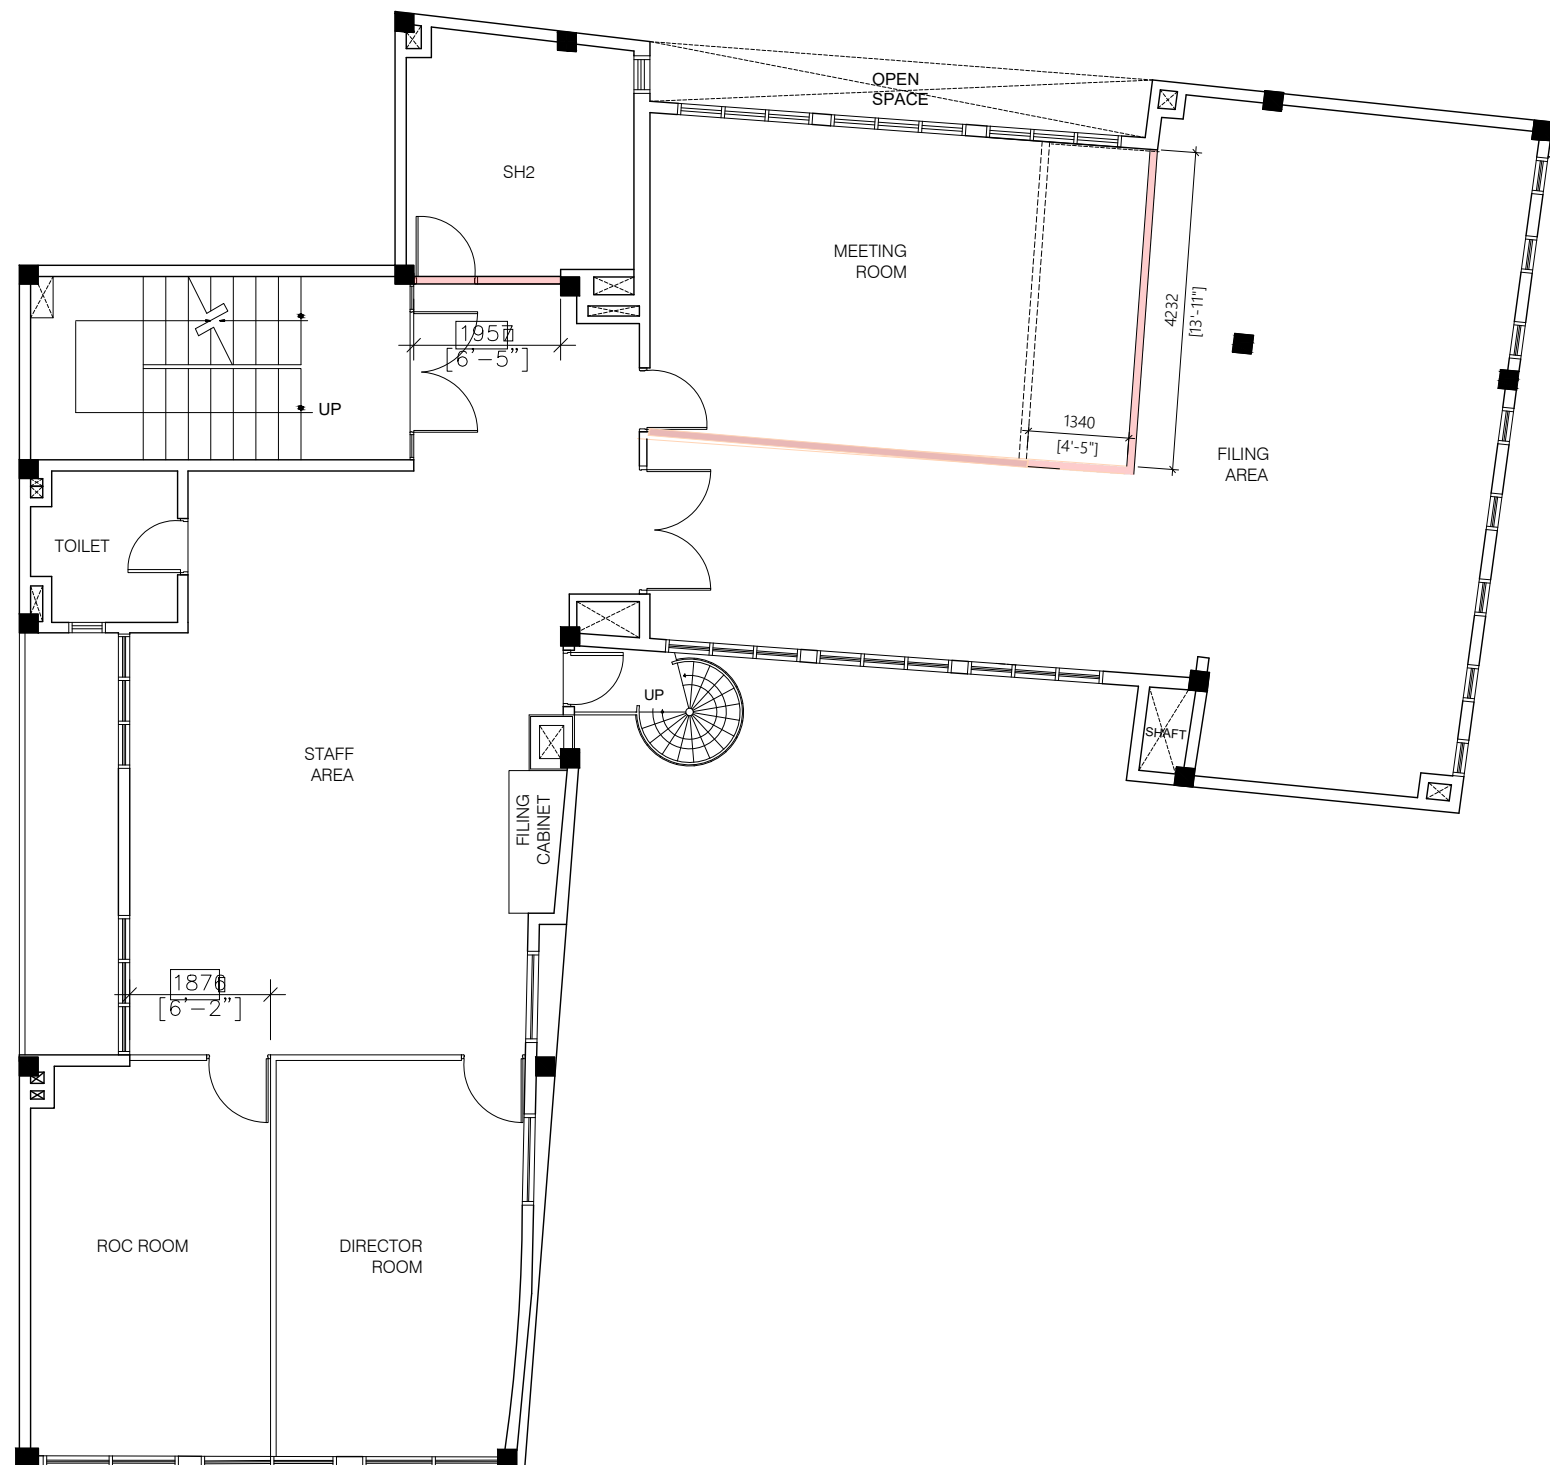

FIRST FLOOR DEMOLITION PLAN
SCALE 1:100

 

GENERAL NOTES
All representations are the property of FAHI DHIRIULHUN CORPORATION LTD, and may not be reproduced without written permission.

FIRST ISSUED DATE: _____ DRAWN: _____
LOCATION
WATERFRONT BUILDING
PROJECT TITLE
INTERIOR DESIGN CONCEPT


CLIENT
-
JOB NUMBER
-
DRAFTED BY
-
STAGE
-

ARCHITECT
-
STRUCTURAL ENGINEER
-
ARCHITECTURAL CHECKED BY
-
DATE:
STRUCTURAL CHECKED BY
-
DATE:


NOTE

PAPER SIZE SCALE
A3 AS GIVEN
NO REVISION DETAIL DATE:
NOTE 01

DRAWING NUMBER
A010 - A024
revision A

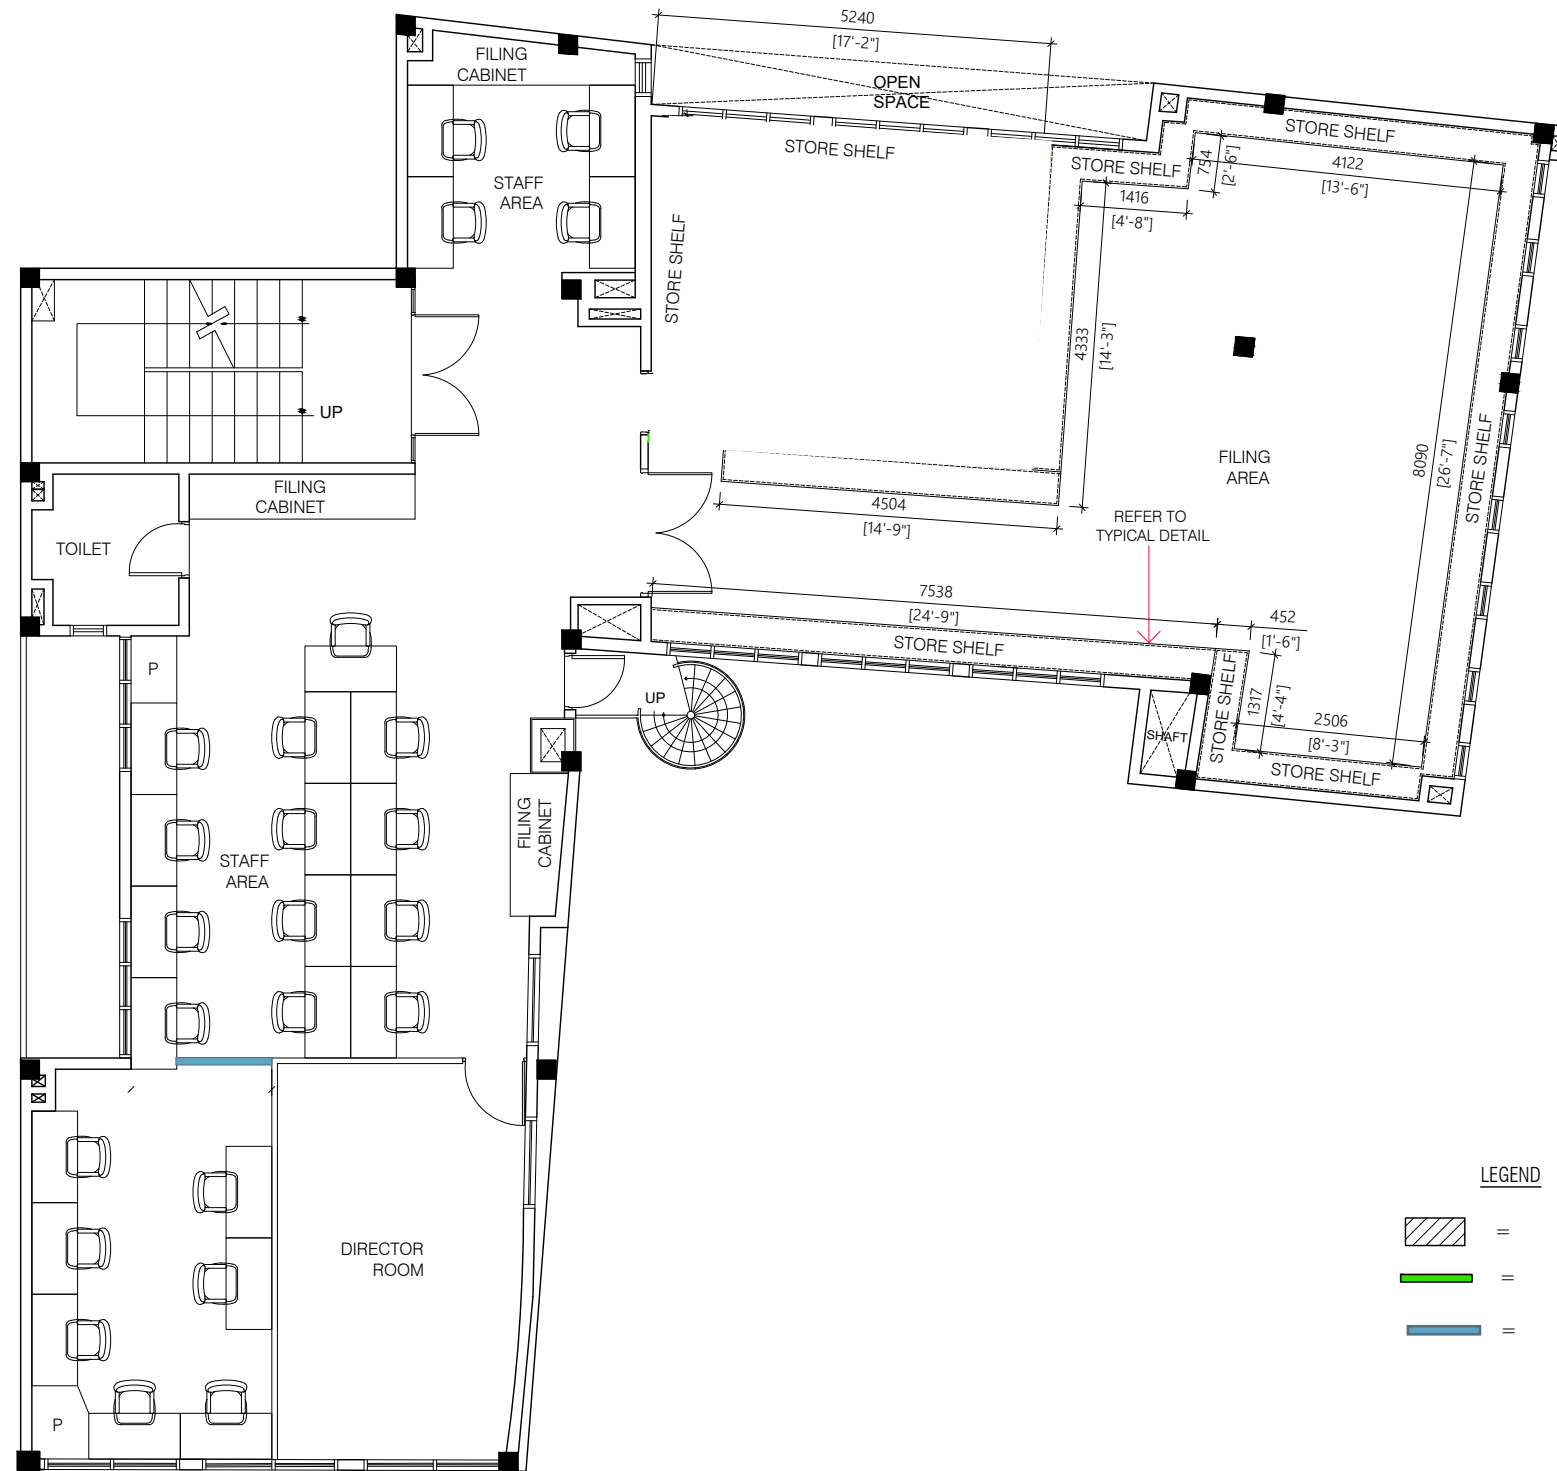

PROPOSED FIRST FLOOR PLAN
SCALE 1:100

 

LEGEND

- = EXISTING AREA WITH NO CHANGES
- = GYPSUM BOARD PARTITION WALL
- = SLIDING GLASS DOOR

GENERAL NOTES
All representations are the property of FAHI DHIRULHUN CORPORATION LTD, and may not be reproduced without written permission.


FIRST ISSUED DATE : _____ DRAWN : _____
LOCATION
WATERFRONT BUILDING
PROJECT TITLE
INTERIOR DESIGN CONCEPT

CLIENT
-
JOB NUMBER
-
DRAFTED BY
-
STAGE
-

ARCHITECT
-
STRUCTURAL ENGINEER
-
ARCHITECTURAL CHECKED BY
-
DATE: _____
STRUCTURAL CHECKED BY
-
DATE: _____


NOTE

PAPER SIZE SCALE
A3 AS GIVEN
NO REVISION DETAIL DATE : _____
NOTE 01
DRAWING NUMBER
A006 - A024
revision **A**

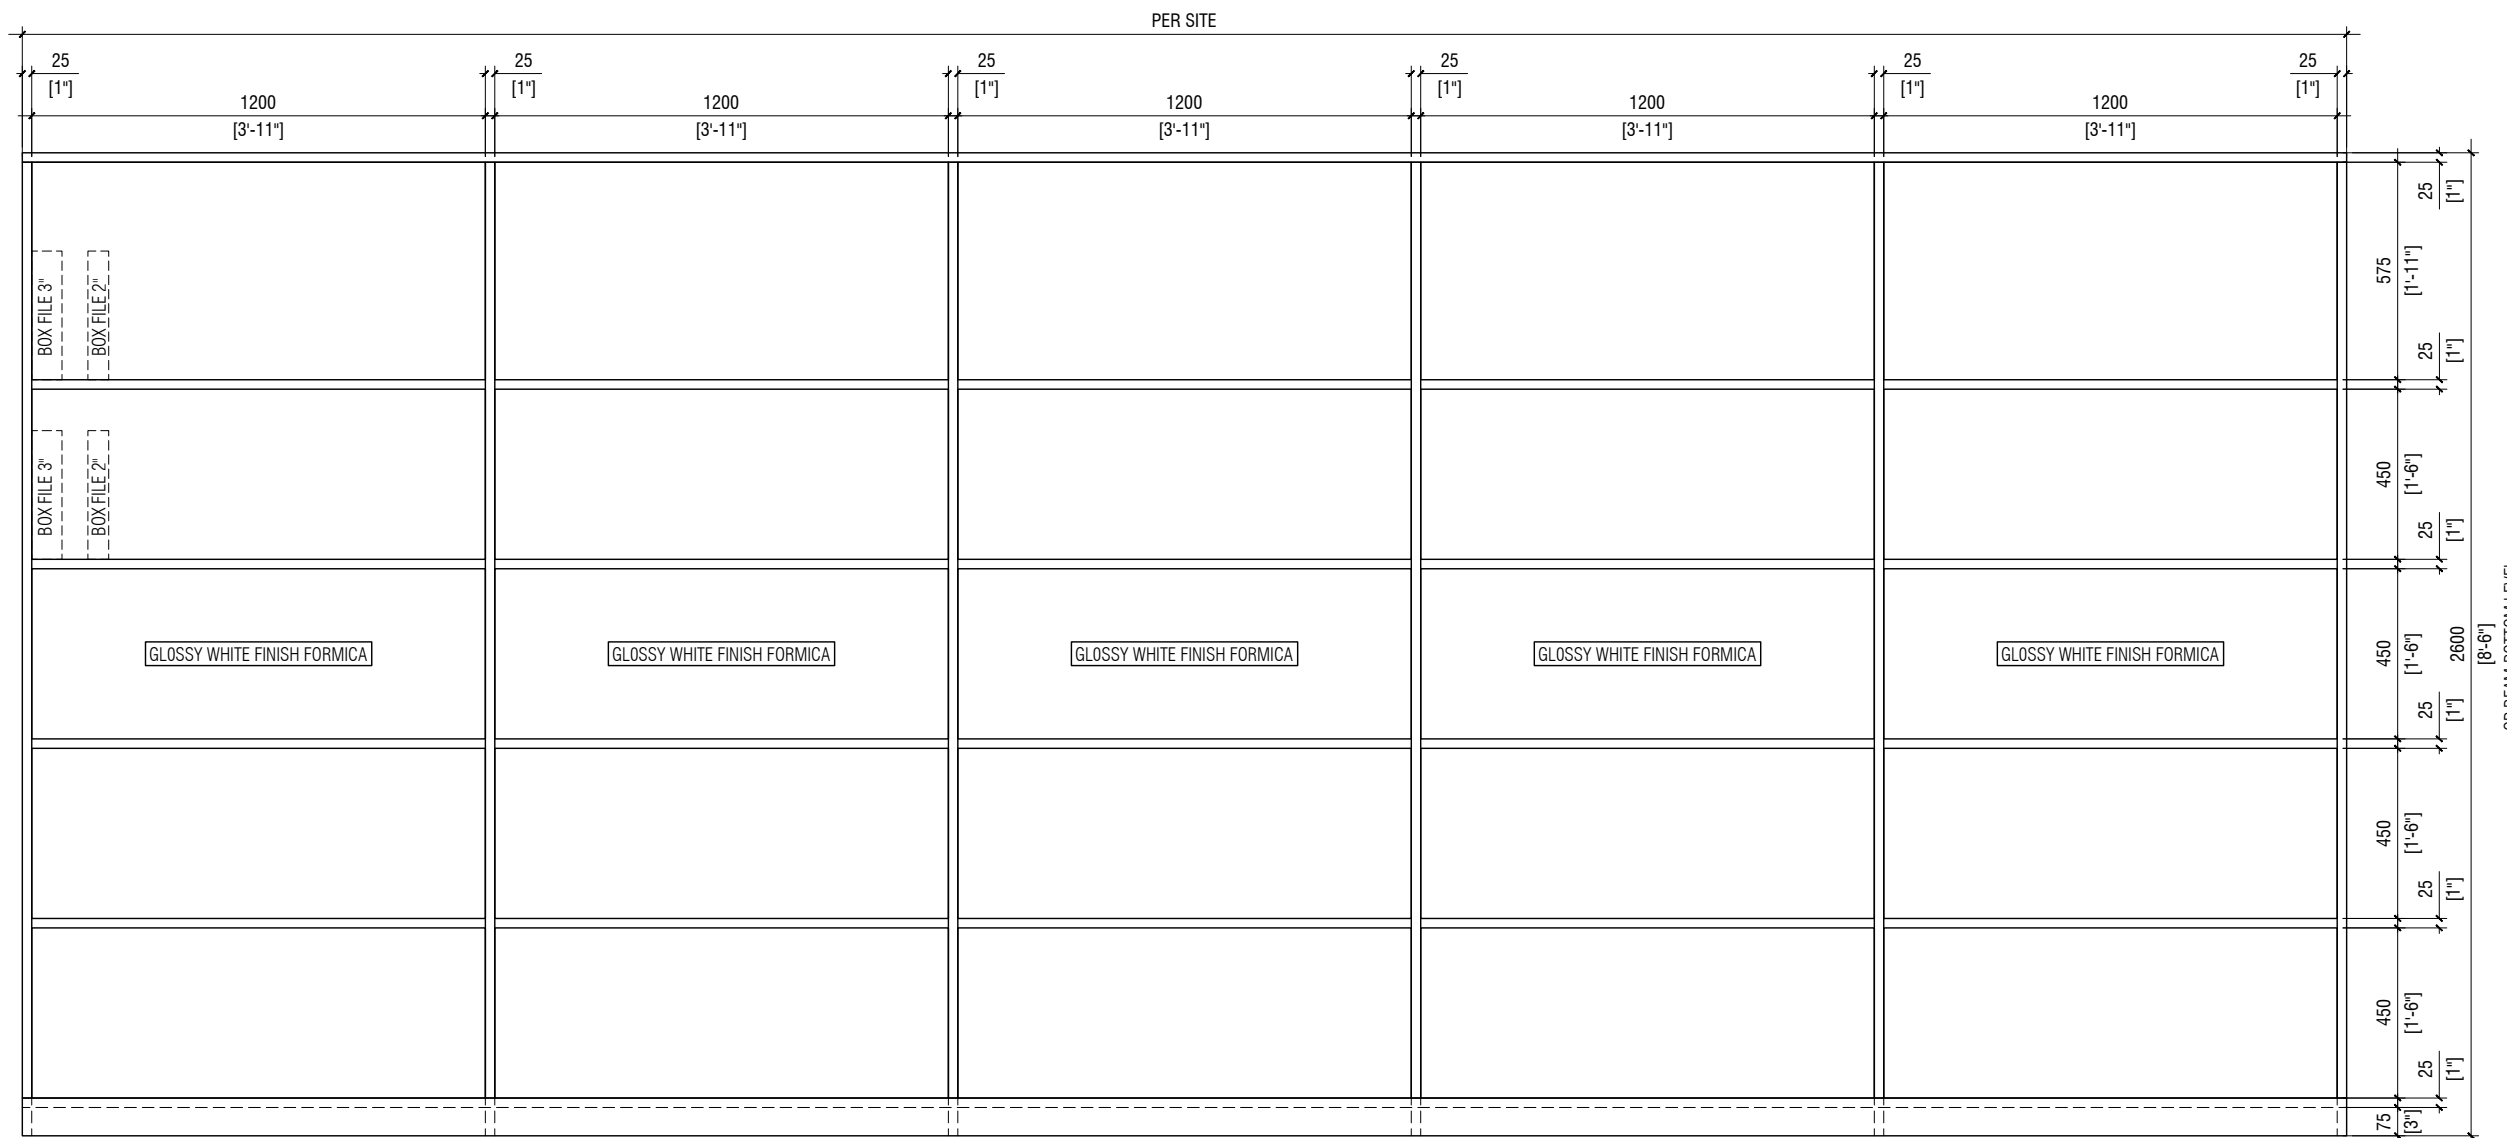

TYPICAL STORE SHELF FRONT ELEVATION

SCALE 1:20

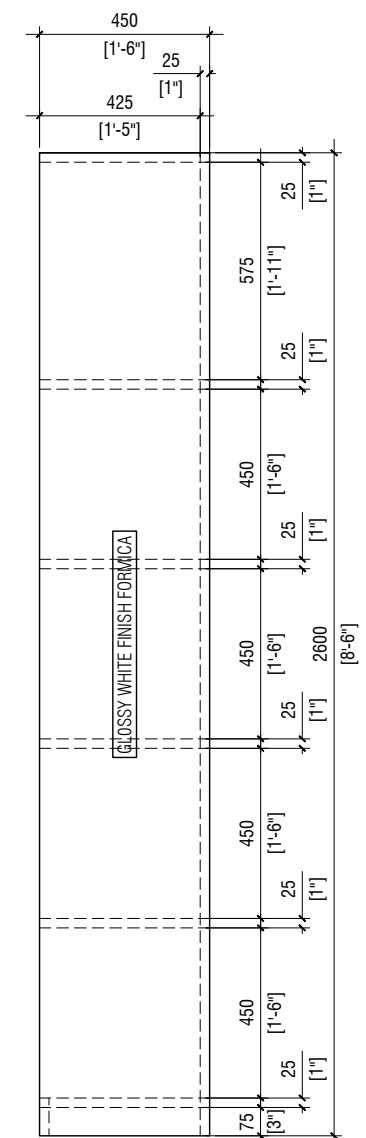

TYPICAL STORE SHELF SIDE ELEVATION

SCALE 1:20

NOTE: ALL DESIGN ELEMENTS SHOULD BE CONSTRUCTED AFTER TAKING ON-SITE MEASUREMENTS
THE ABOVE DETAILS APPLIES TO ALL

GENERAL NOTES
All representations are the property of FAHI DHIRIULHUN CORPORATION LTD, and may not be reproduced without written permission.

FIRST ISSUED DATE : _____ DRAWN : _____

LOCATION
WATERFRONT BUILDING

PROJECT TITLE
INTERIOR DESIGN CONCEPT

CLIENT
-

JOB NUMBER
-

DRAFTED BY
-

STAGE
-

ARCHITECT
-

STRUCTURAL ENGINEER
-

ARCHITECTURAL CHECKED BY
-

DATE:
-

STRUCTURAL CHECKED BY
-

DATE:
-

NOTE

PAPER SIZE SCALE
A3 AS GIVEN

NO REVISION DETAIL DATE :

NOTE 01

DRAWING NUMBER
A021 - A024

revision **A**