



LEGEND

-  = EXISTING AREA WITH NO CHANGES
-  = GLASS PARTITION AREA

PROPOSED SECOND FLOOR PLAN
SCALE 1:100



GENERAL NOTES
All representations are the property of FAHI DHIRIULHUN CORPORATION LTD, and may not be reproduced without written permission.


FIRST ISSUED DATE: _____ DRAWN: _____
LOCATION
WATERFRONT BUILDING
PROJECT TITLE
INTERIOR DESIGN CONCEPT

CLIENT
-
JOB NUMBER
-
DRAFTED BY
-
STAGE
-


ARCHITECT
-
STRUCTURAL ENGINEER
-
ARCHITECTURAL CHECKED BY
-
DATE:
STRUCTURAL CHECKED BY
-
DATE:

NOTE


PAPER SIZE SCALE
A3 AS GIVEN
NO REVISION DETAIL DATE :
NOTE 01
DRAWING NUMBER
A007 - A024
revision **A**

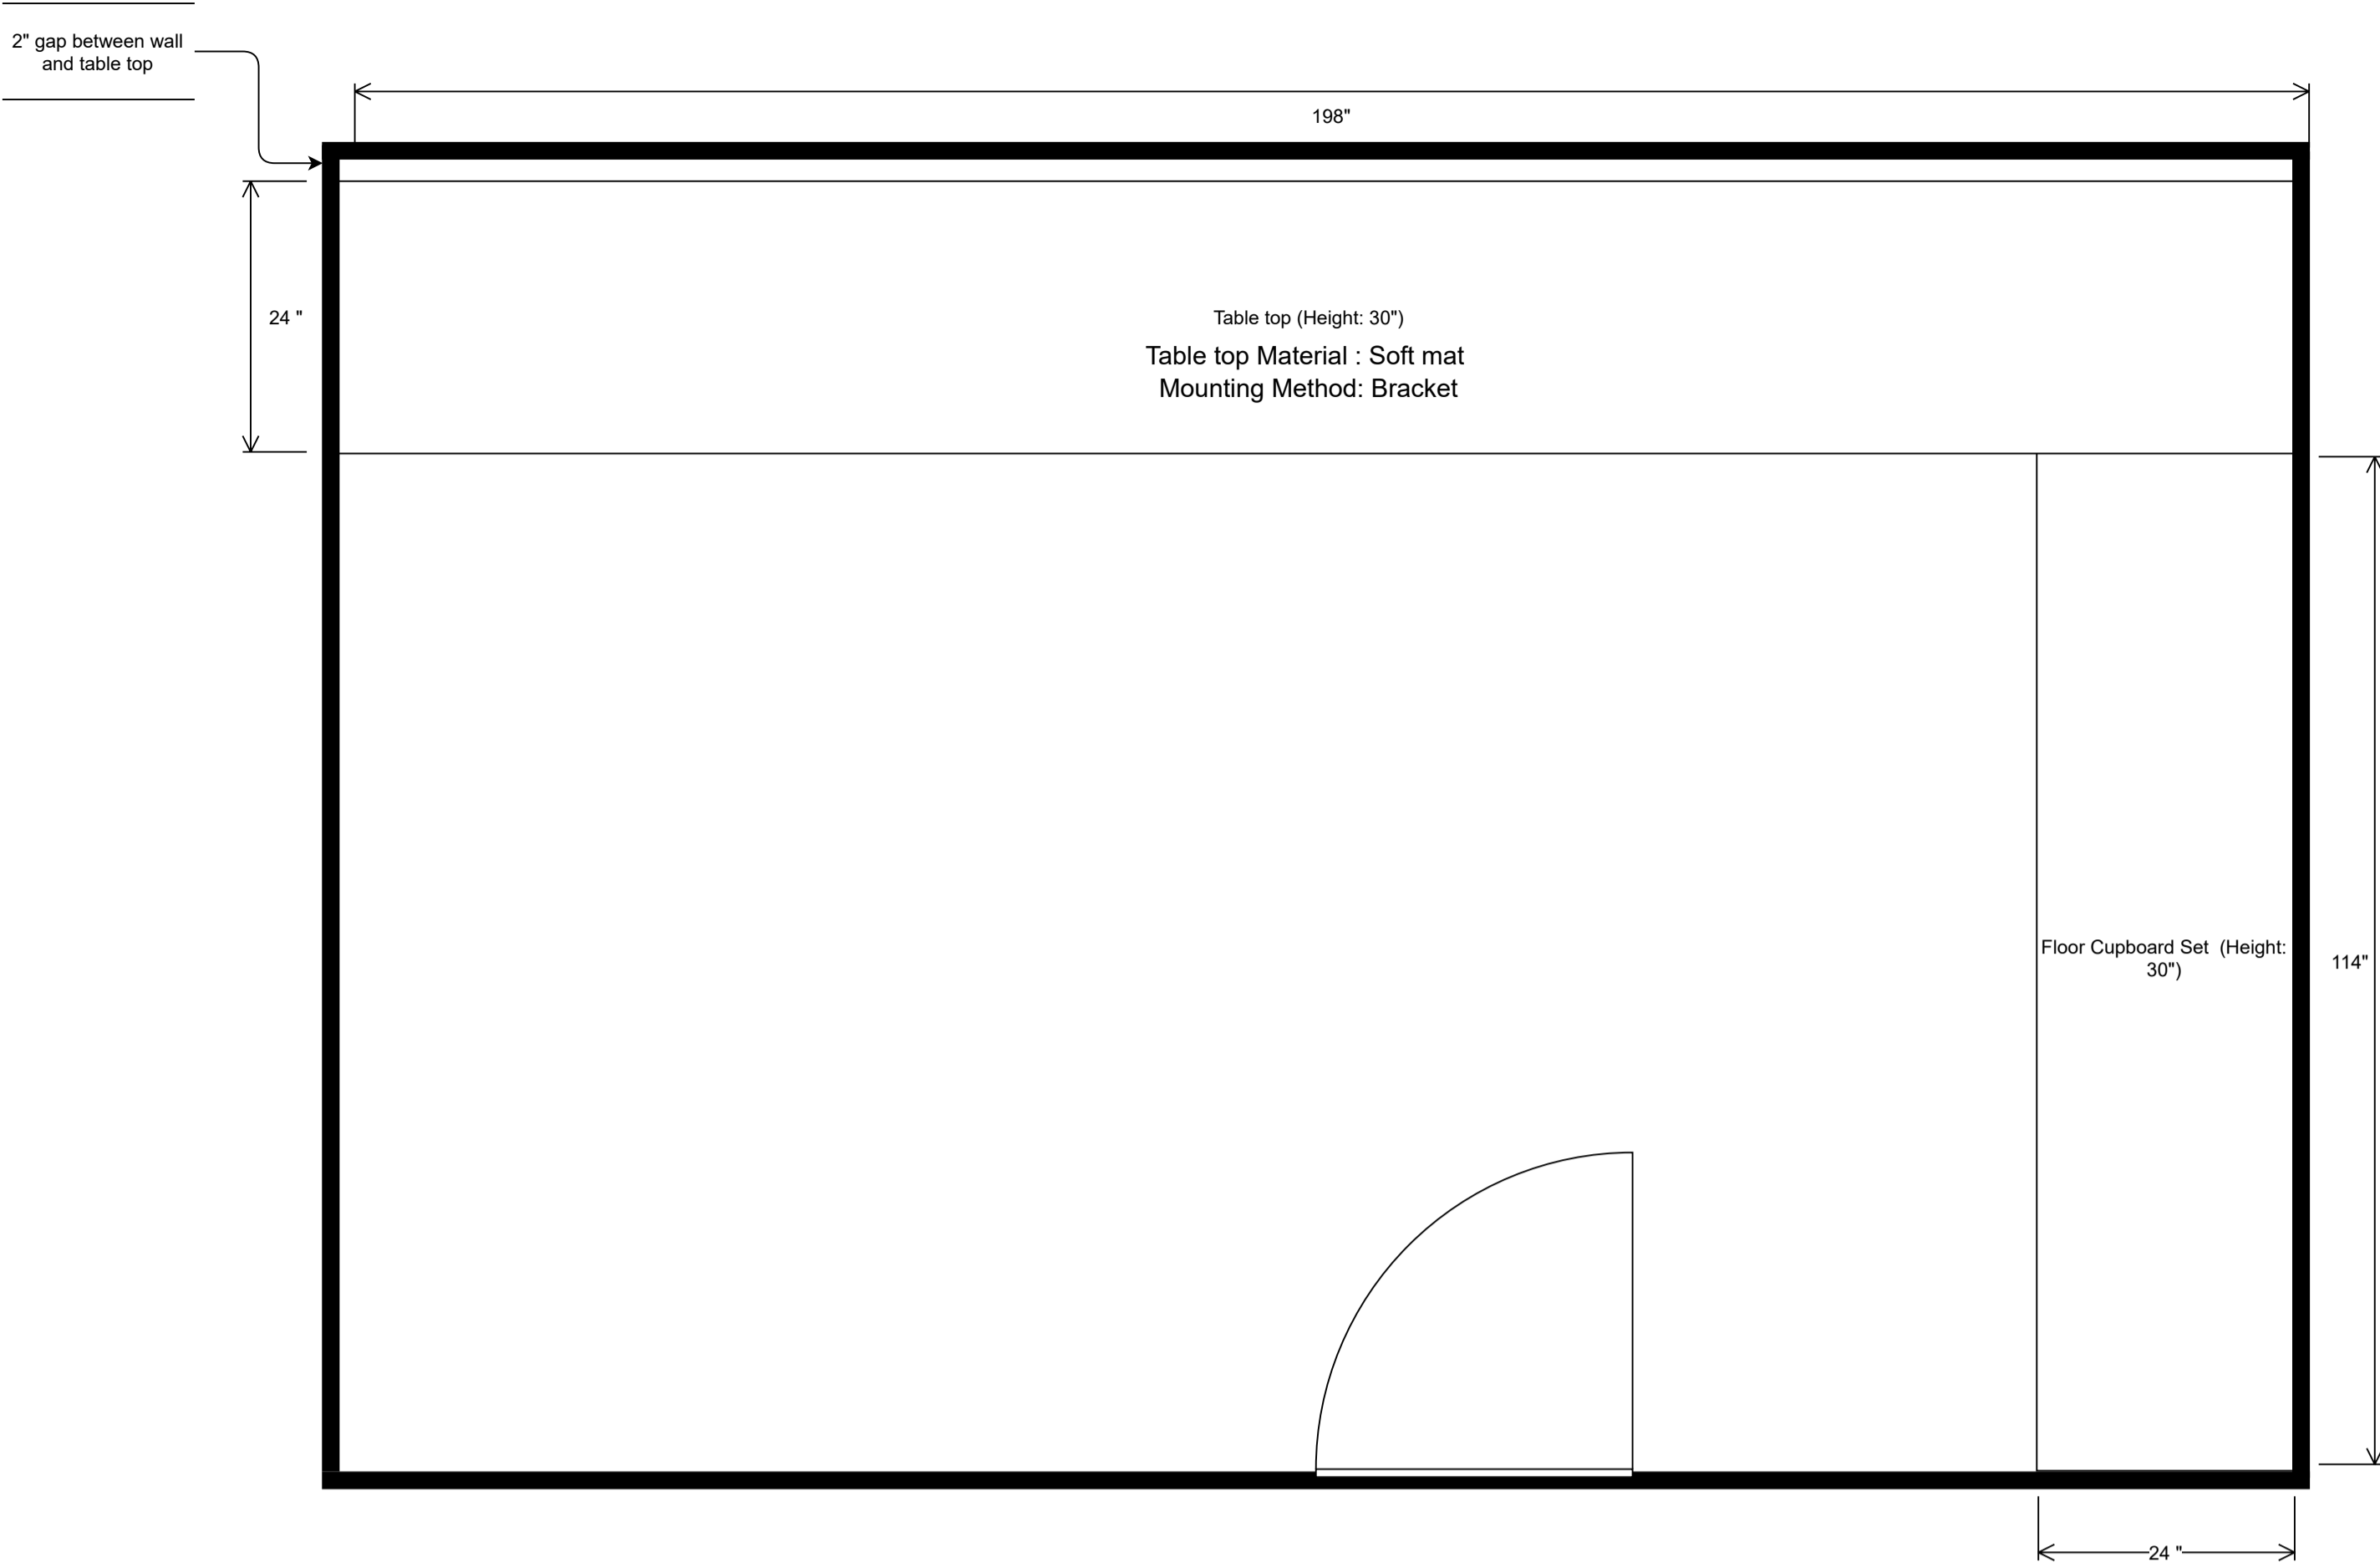

Wall Mount Rack

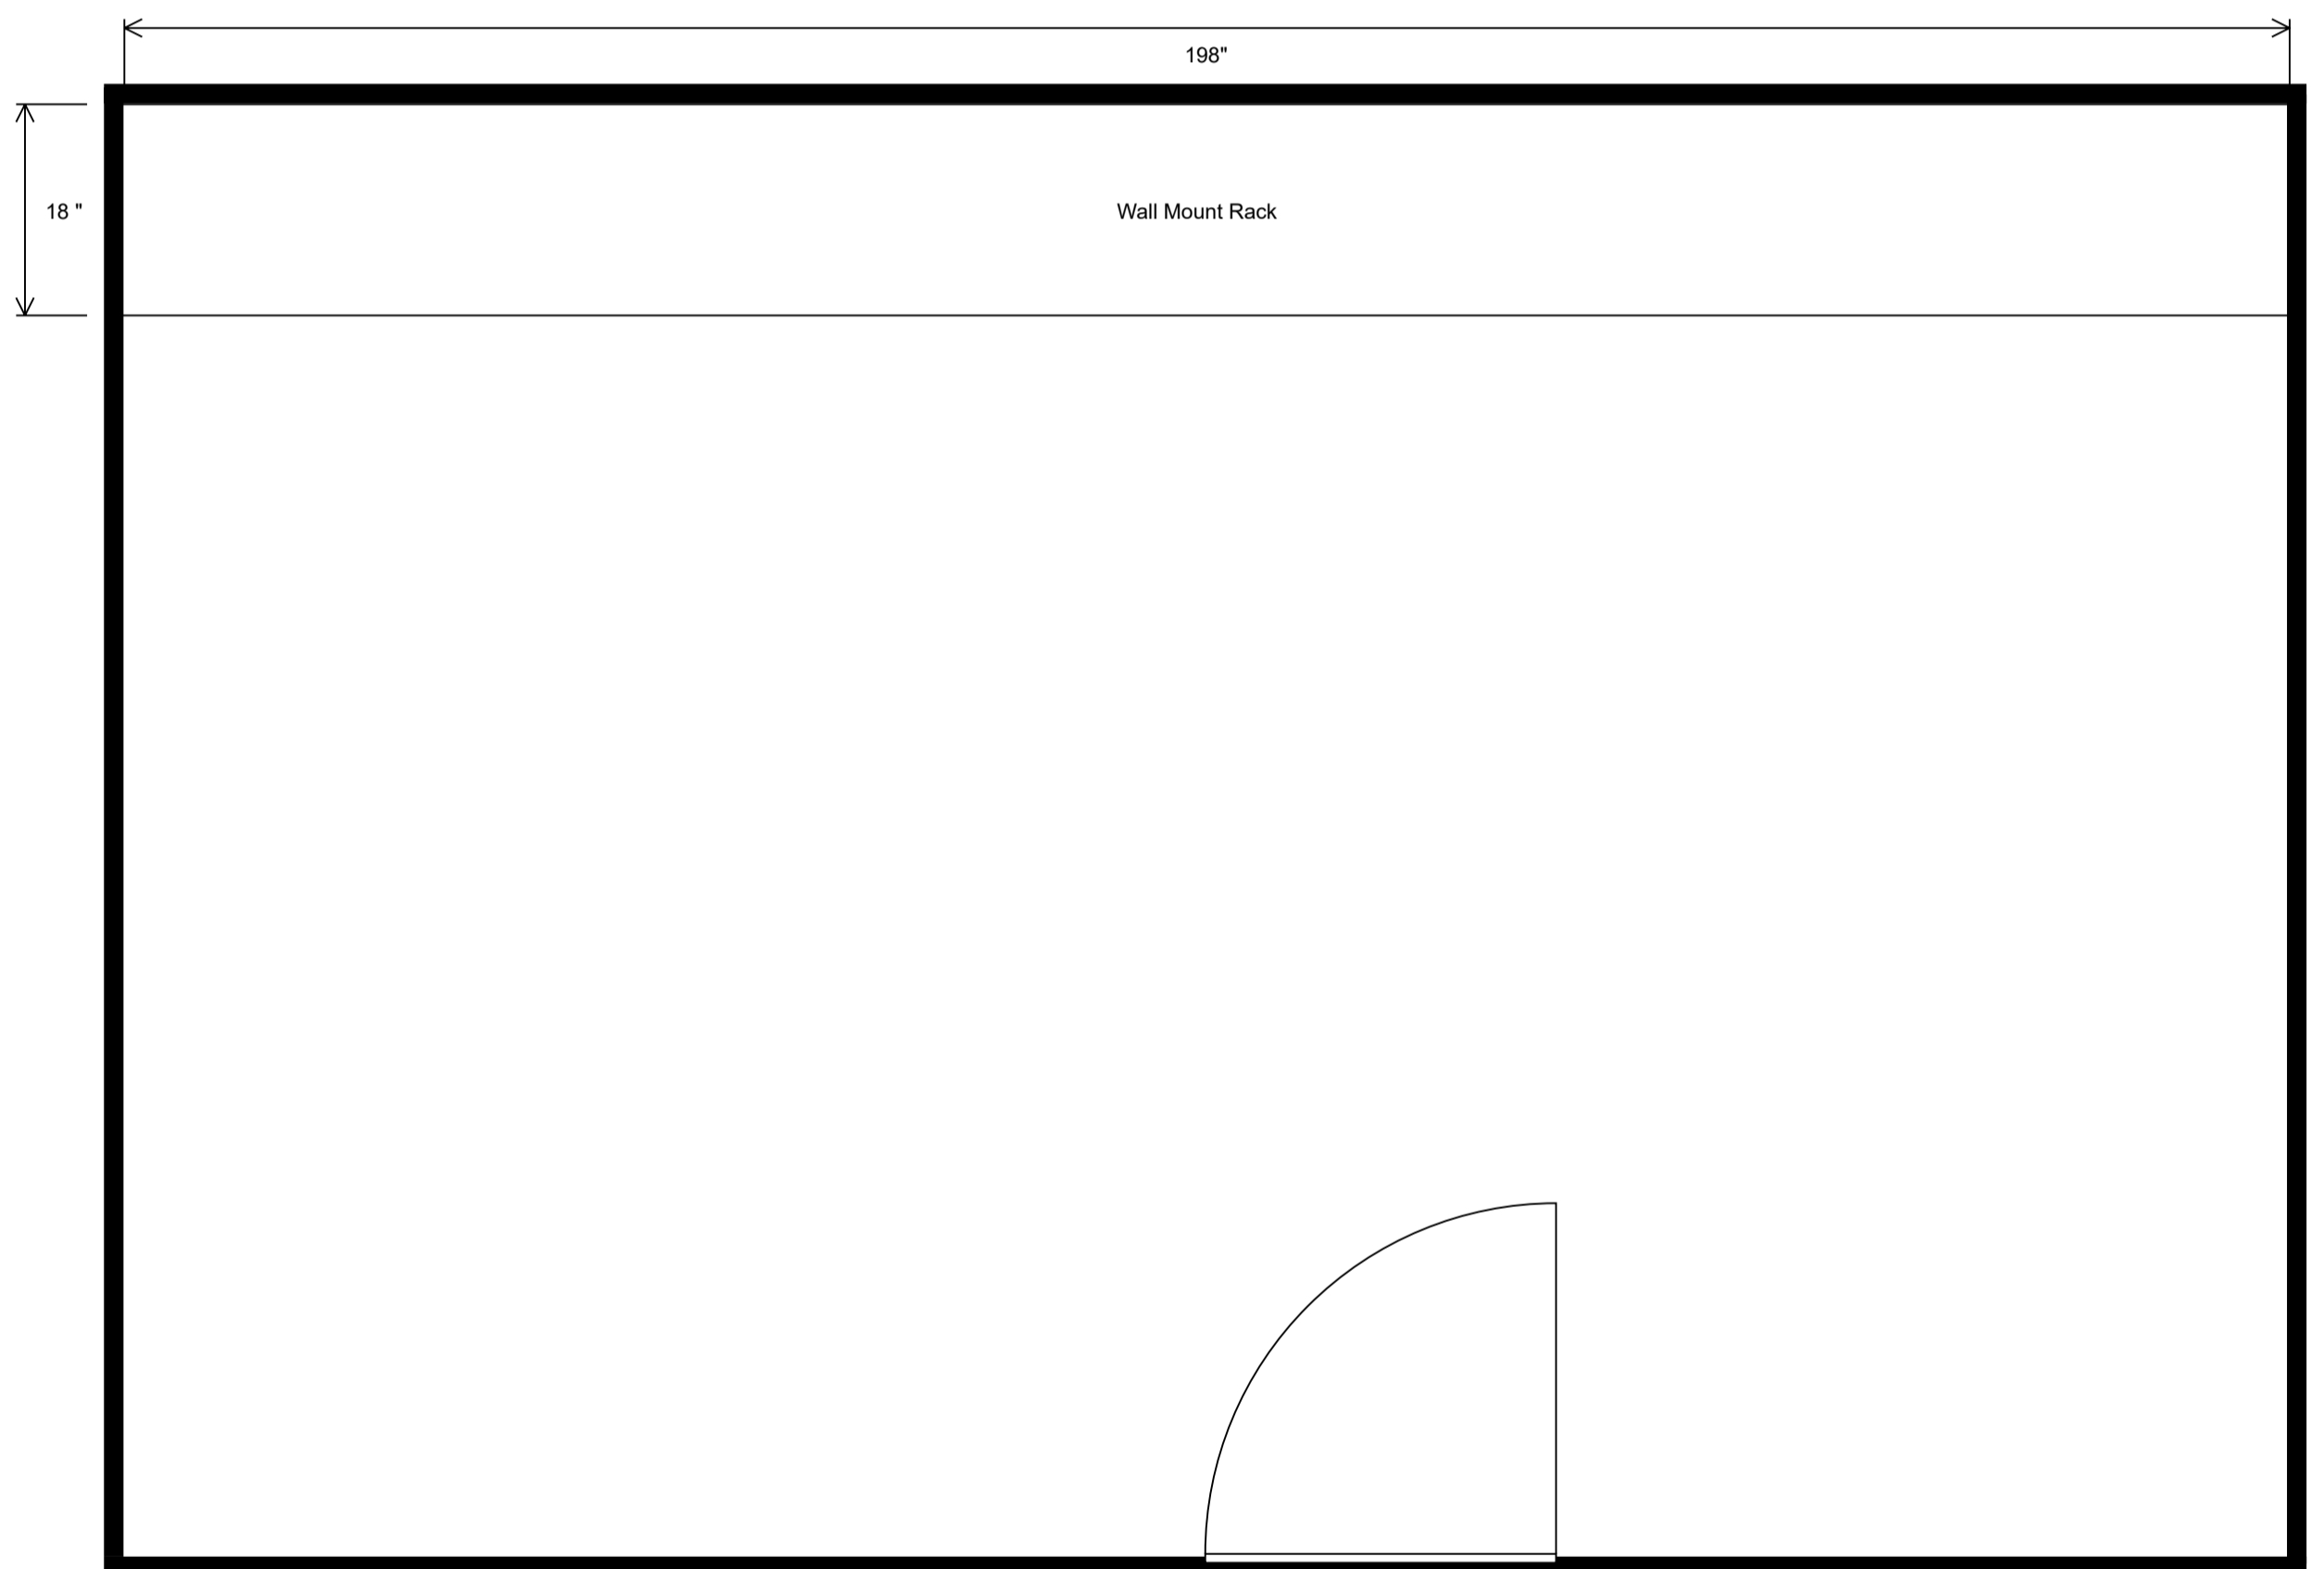

Wall Mount Rack - Front (No Door)

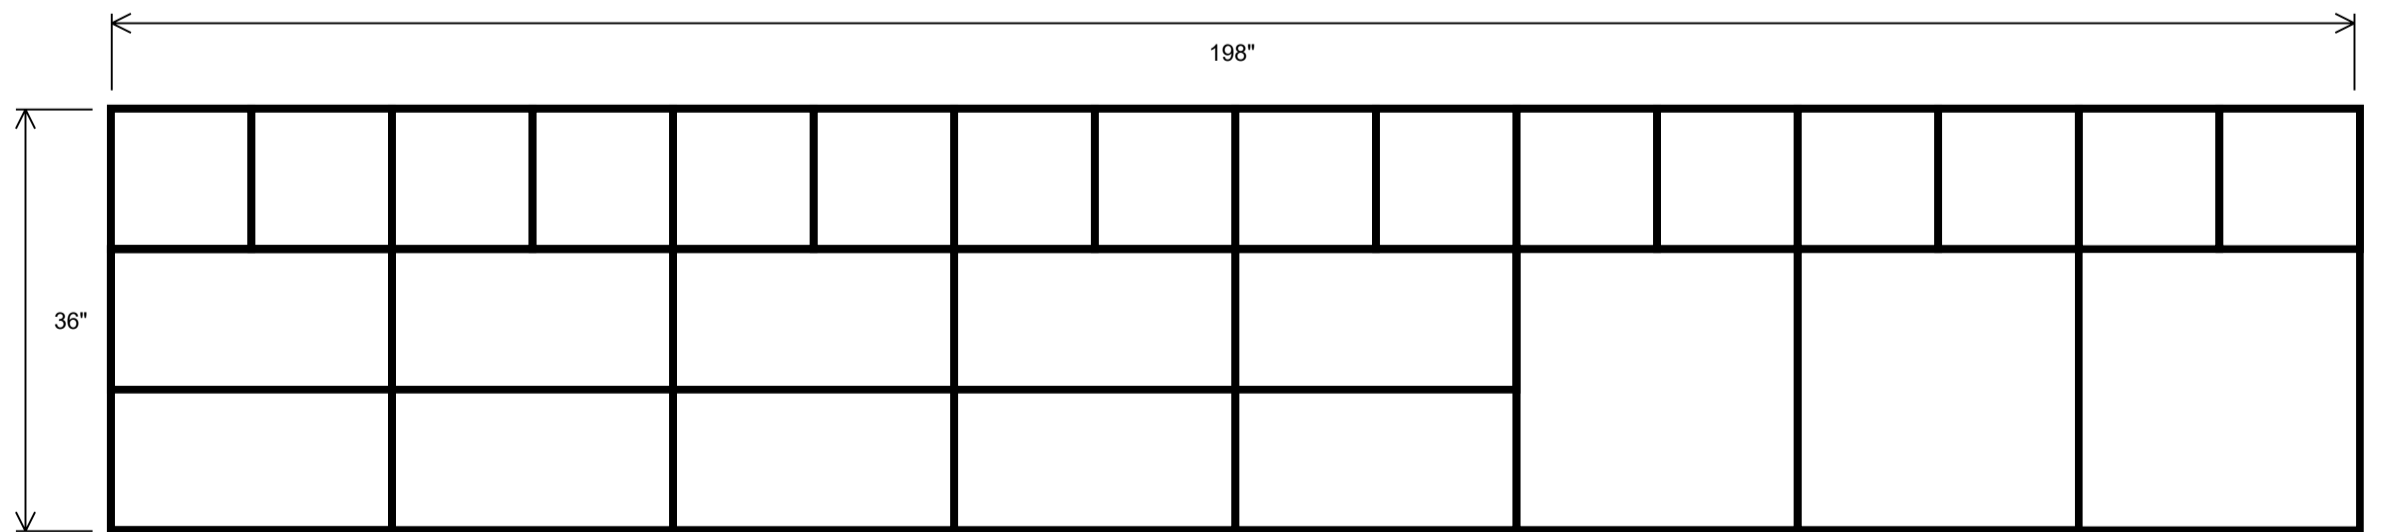

Floor Cupboard Set - Front (With Door)

