


**LEGEND**

 = TO BE DEMOLISHED

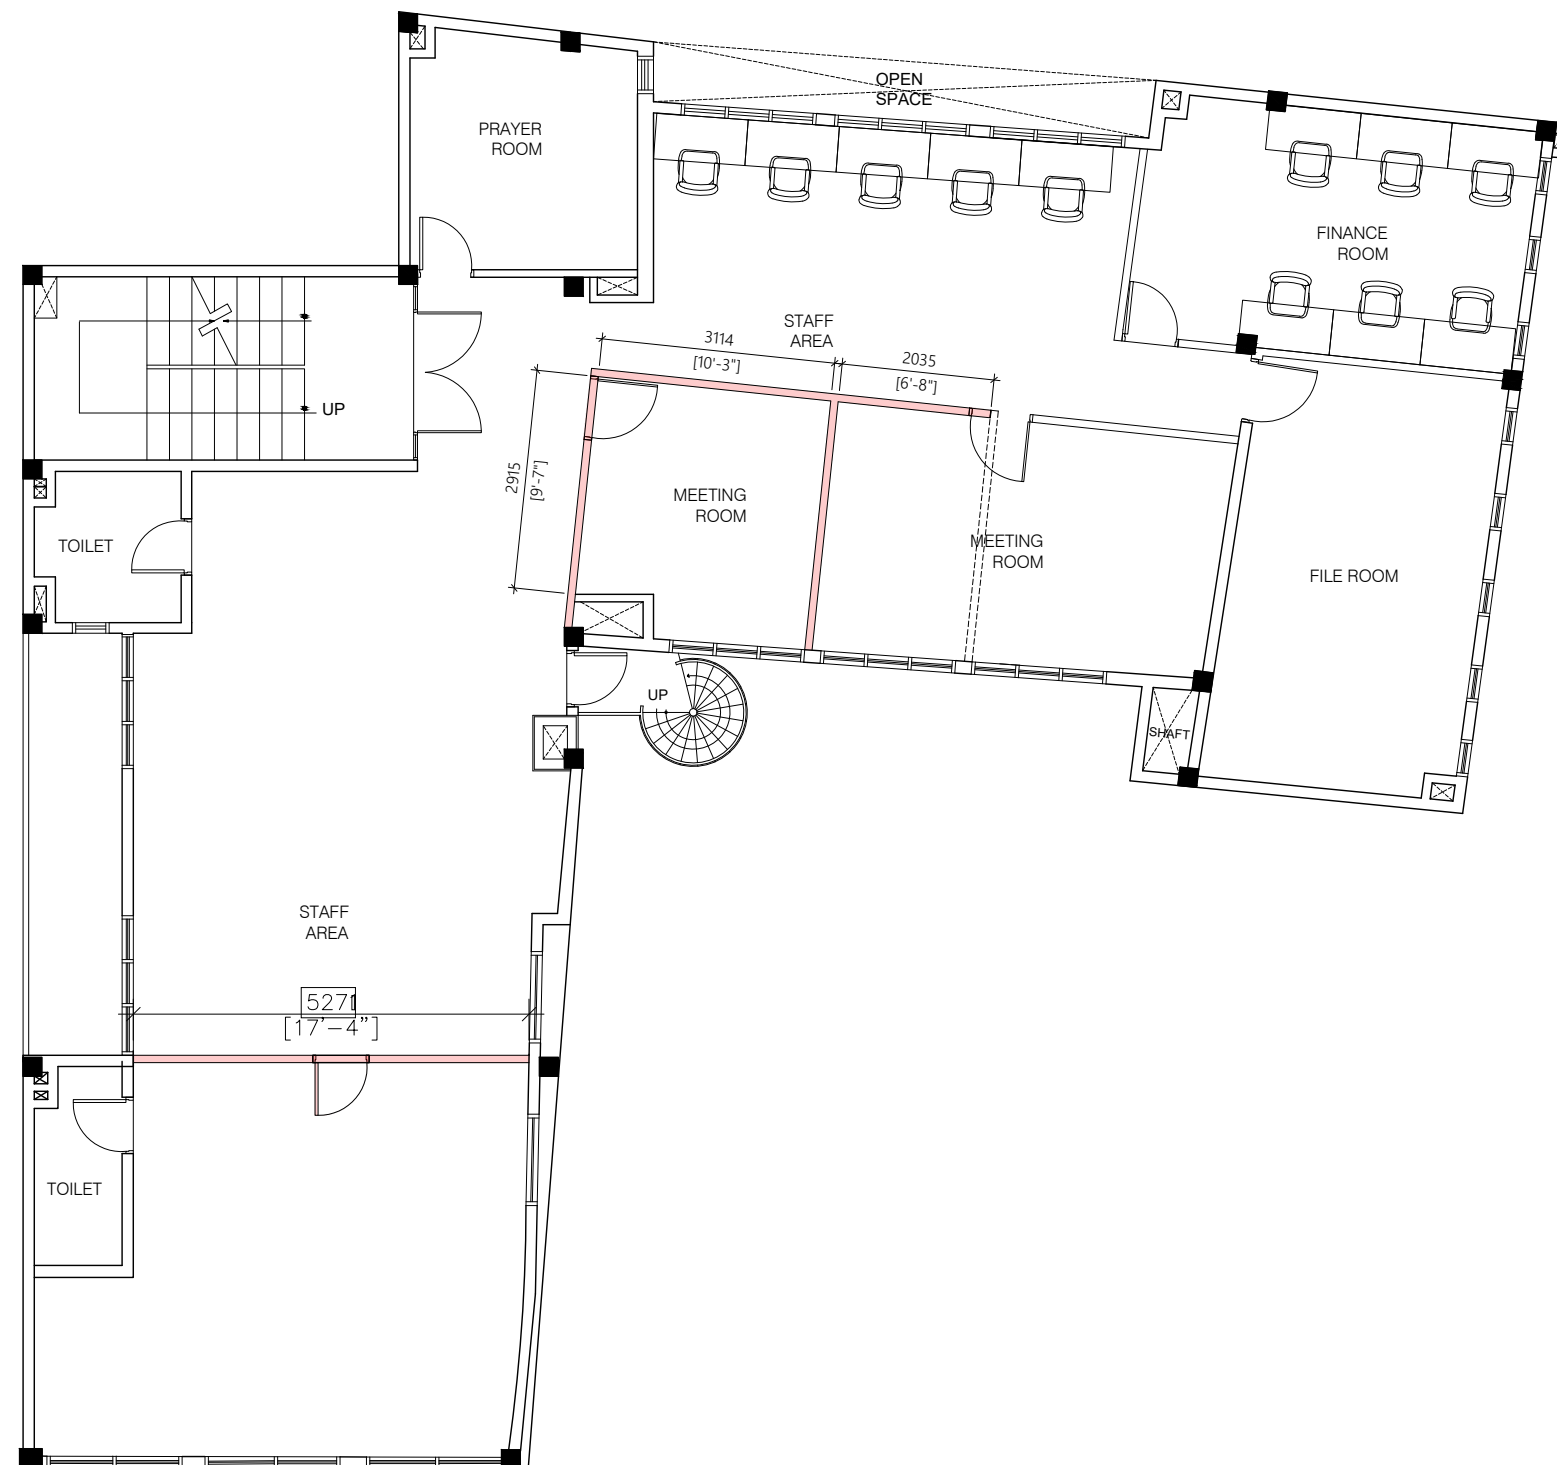

**THIRD FLOOR DEMOLITION PLAN**  
SCALE 1:100



GENERAL NOTES  
All representations are the property of FAHI DHIRULHUN CORPORATION LTD, and may not be reproduced without written permission.

FIRST ISSUED DATE: \_\_\_\_\_ DRAWN: \_\_\_\_\_  
LOCATION  
WATERFRONT BUILDING  
PROJECT TITLE  
INTERIOR DESIGN CONCEPT


CLIENT  
-  
JOB NUMBER  
-  
DRAFTED BY  
-  
STAGE  
-

ARCHITECT  
-  
STRUCTURAL ENGINEER  
-  
ARCHITECTURAL CHECKED BY  
-  
DATE:  
STRUCTURAL CHECKED BY  
-  
DATE:



NOTE

PAPER SIZE SCALE  
A3 AS GIVEN  
NO REVISION DETAIL DATE:  
NOTE 01

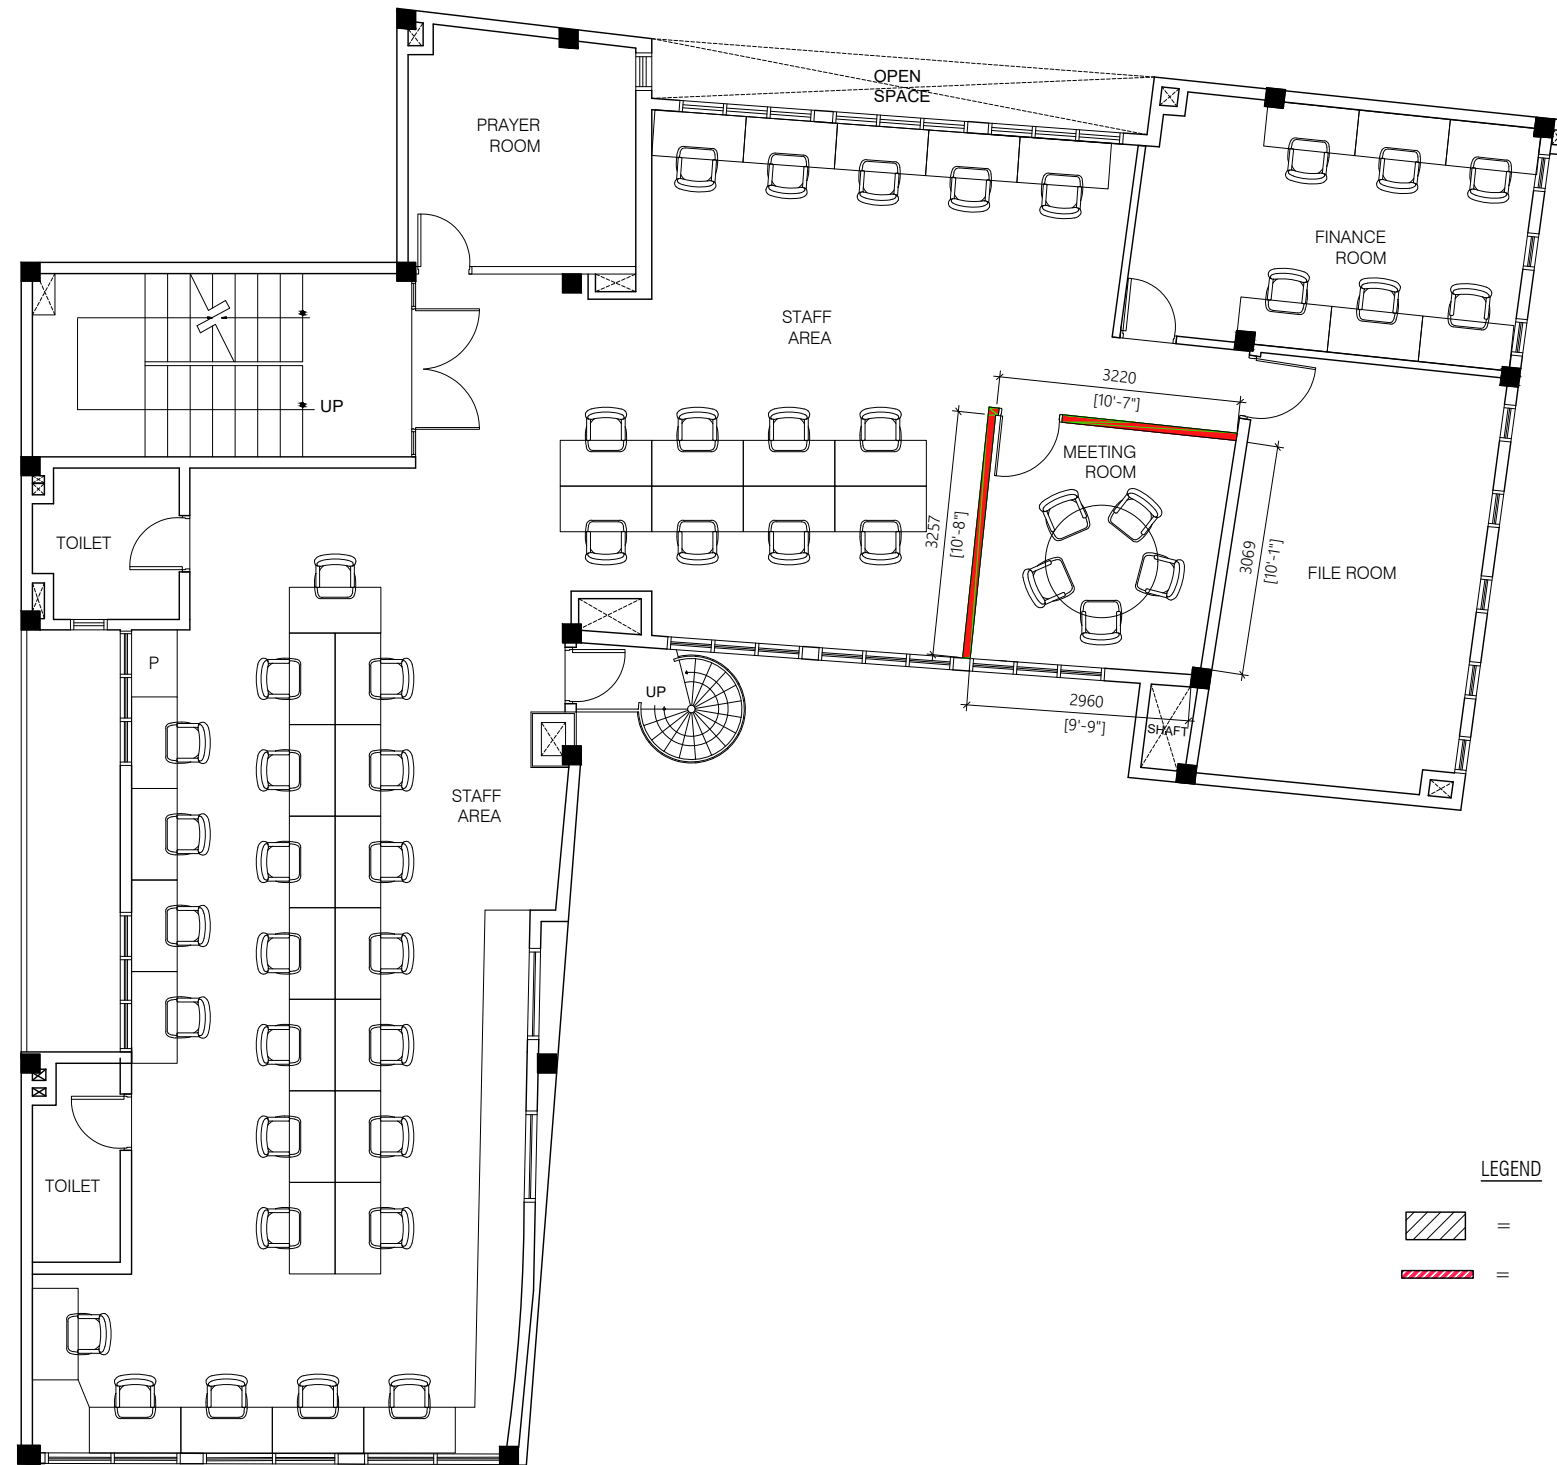
DRAWING NUMBER  
A012 - A024  
revision **A**



LEGEND

-  = EXISTING AREA WITH NO CHANGES
-  = GLASS PARTITION AREA

**PROPOSED THIRD FLOOR PLAN**  
SCALE 1:100

 

GENERAL NOTES  
All representations are the property of FAHI DHIRULHUN CORPORATION LTD, and may not be reproduced without written permission.

FIRST ISSUED DATE : \_\_\_\_\_ DRAWN : \_\_\_\_\_  
LOCATION  
WATERFRONT BUILDING  
PROJECT TITLE  
INTERIOR DESIGN CONCEPT

CLIENT  
-  
JOB NUMBER  
-  
DRAFTED BY  
-  
STAGE  
-  
-  
-

ARCHITECT  
-  
STRUCTURAL ENGINEER  
-  
ARCHITECTURAL CHECKED BY  
-  
DATE:  
STRUCTURAL CHECKED BY  
-  
DATE:

NOTE

PAPER SIZE SCALE  
A3 AS GIVEN  
NO REVISION DETAIL DATE :  
NOTE 01  
DRAWING NUMBER  
A008 - A024  
revision **A**