

**GROUND FLOOR EXISTING PLAN**  
SCALE 1:100



GENERAL NOTES  
All representations are the property of FAHI DHIRIULHUN CORPORATION LTD, and may not be reproduced without written permission.

FIRST ISSUED DATE : \_\_\_\_\_ DRAWN : \_\_\_\_\_  
LOCATION  
**WATERFRONT BUILDING**  
PROJECT TITLE  
**INTERIOR DESIGN CONCEPT**


CLIENT  
-  
JOB NUMBER  
-  
DRAFTED BY  
-  
STAGE  
-

ARCHITECT  
-  
STRUCTURAL ENGINEER  
-  
ARCHITECTURAL CHECKED BY  
-  
DATE:  
STRUCTURAL CHECKED BY  
-  
DATE:


NOTE

PAPER SIZE SCALE  
**A3 AS GIVEN**  
NO REVISION DETAIL DATE :  
NOTE 01

DRAWING NUMBER  
**A001 - A024**  
revision **A**

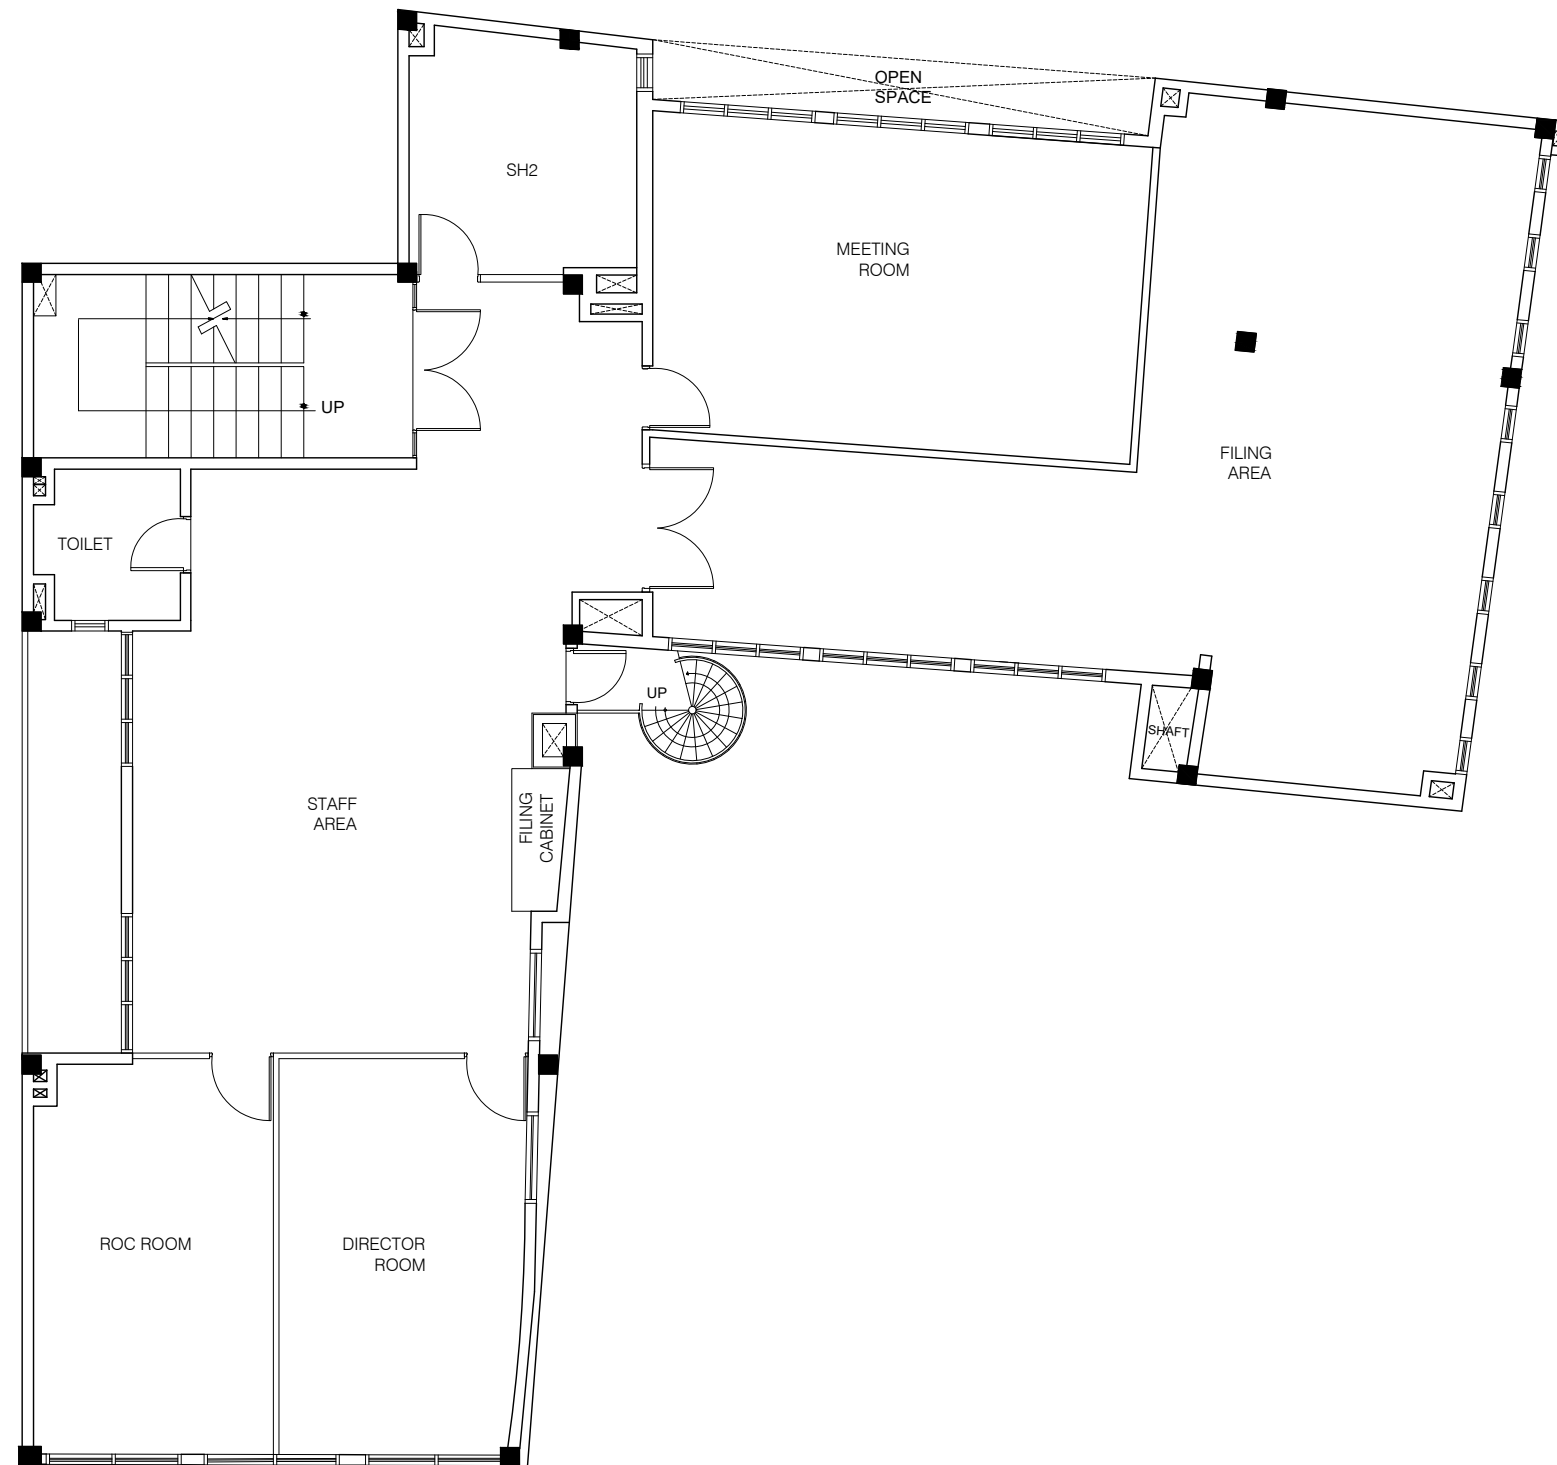

**FIRST FLOOR EXISTING PLAN**  
SCALE 1:100

 

GENERAL NOTES  
All representations are the property of FAHI DHIRULHUN CORPORATION LTD, and may not be reproduced without written permission.

FIRST ISSUED DATE : \_\_\_\_\_ DRAWN : \_\_\_\_\_

LOCATION  
WATERFRONT BUILDING

PROJECT TITLE  
INTERIOR DESIGN CONCEPT

CLIENT  
- \_\_\_\_\_

JOB NUMBER  
- \_\_\_\_\_

DRAFTED BY  
- \_\_\_\_\_

STAGE  
- \_\_\_\_\_

ARCHITECT  
- \_\_\_\_\_

STRUCTURAL ENGINEER  
- \_\_\_\_\_

ARCHITECTURAL CHECKED BY  
- \_\_\_\_\_

DATE:  
STRUCTURAL CHECKED BY  
- \_\_\_\_\_

DATE:  
- \_\_\_\_\_

NOTE


PAPER SIZE SCALE  
A3 AS GIVEN

NO REVISION DETAIL DATE :


NOTE 01

DRAWING NUMBER  
A002 - A024

revision **A**

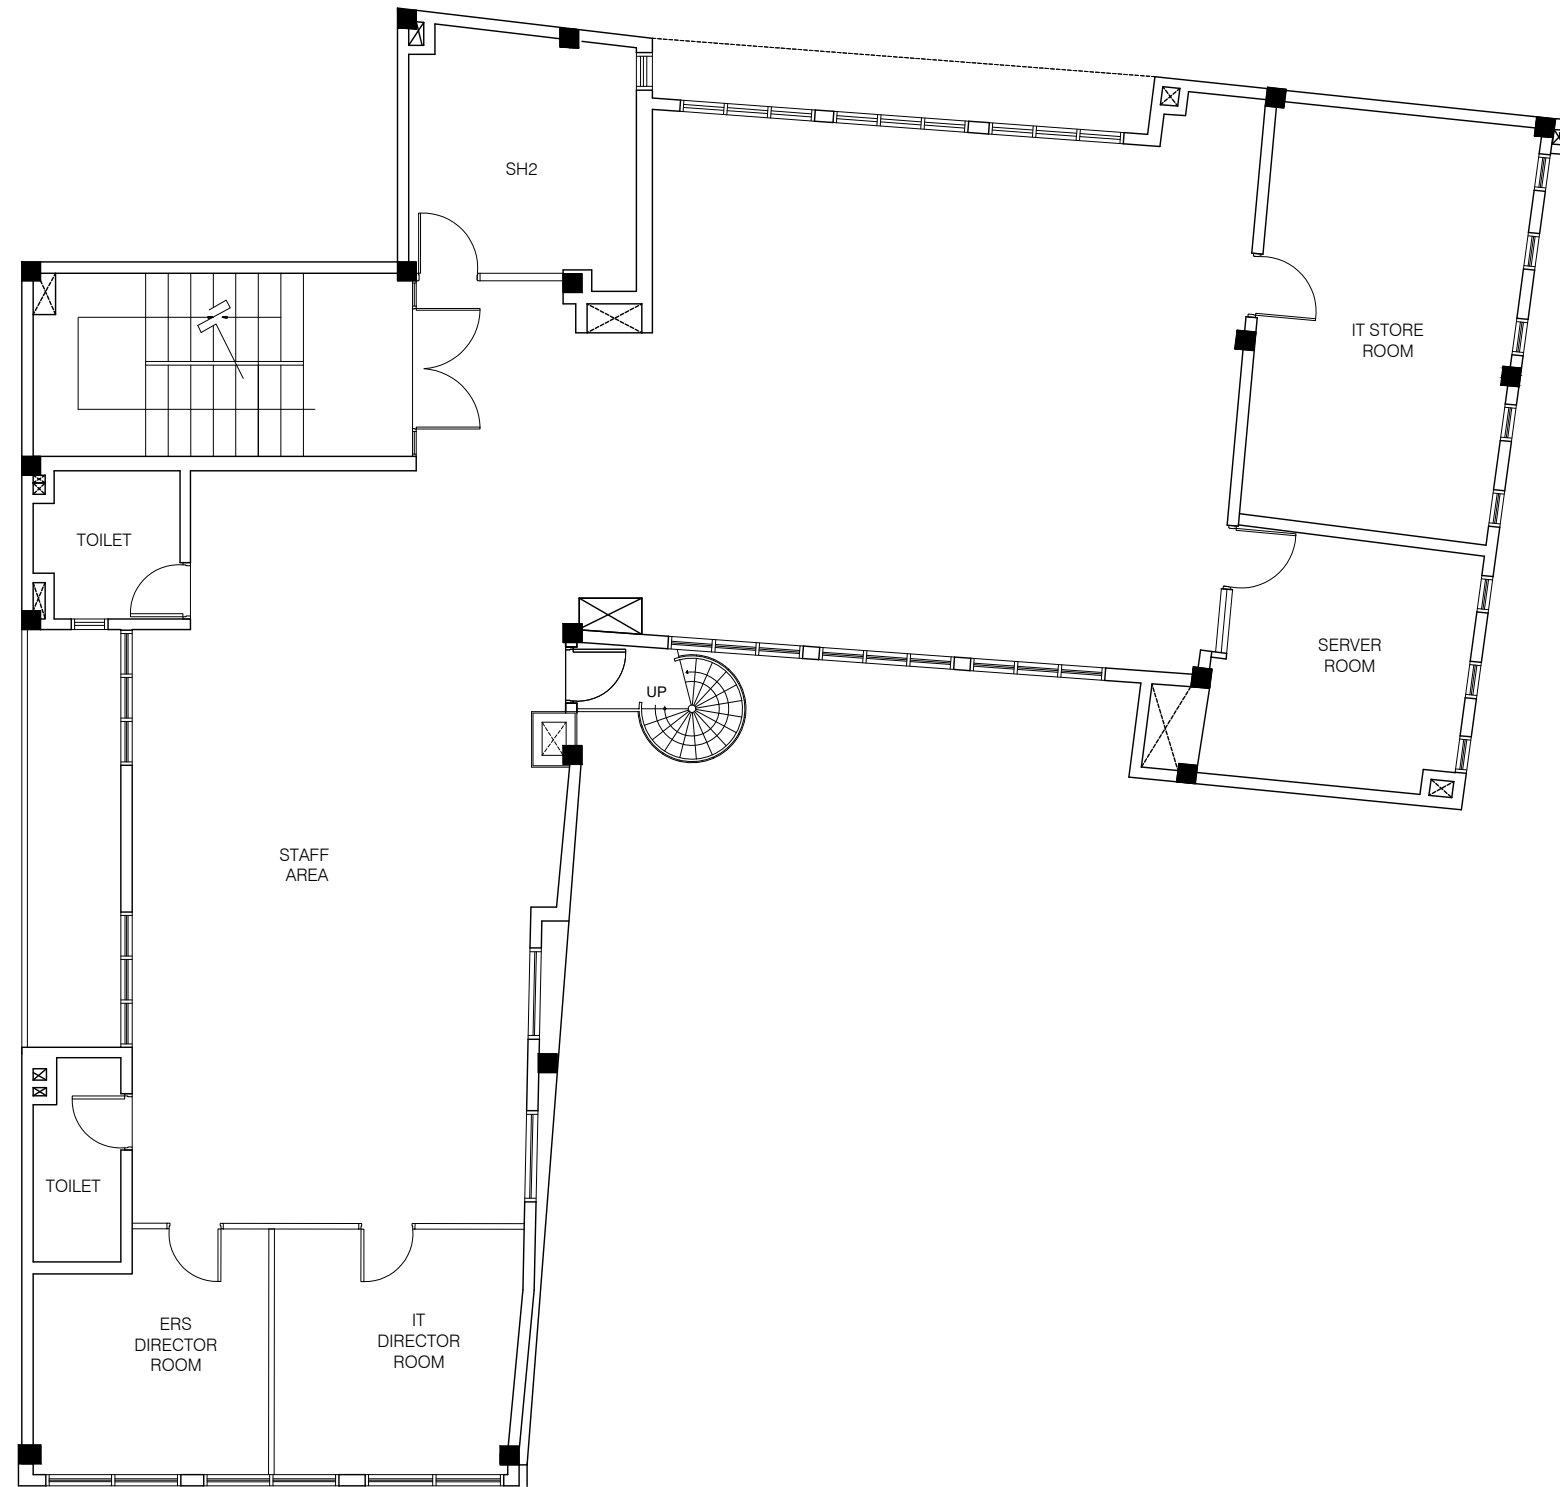

**SECOND FLOOR EXISTING PLAN**  
SCALE 1:100

 

**GENERAL NOTES**  
All representations are the property of FAHI DHIRIULHUN CORPORATION LTD, and may not be reproduced without written permission.


**FIRST ISSUED DATE :** \_\_\_\_\_ **DRAWN :** \_\_\_\_\_  
**LOCATION**  
WATERFRONT BUILDING  
**PROJECT TITLE**  
INTERIOR DESIGN CONCEPT

**CLIENT**  
- \_\_\_\_\_  
**JOB NUMBER**  
- \_\_\_\_\_  
**DRAFTED BY**  
- \_\_\_\_\_  
**STAGE**  
- \_\_\_\_\_


**ARCHITECT**  
- \_\_\_\_\_  
**STRUCTURAL ENGINEER**  
- \_\_\_\_\_  
**ARCHITECTURAL CHECKED BY**  
- \_\_\_\_\_  
**DATE:**  
**STRUCTURAL CHECKED BY**  
- \_\_\_\_\_  
**DATE:**  
- \_\_\_\_\_

**NOTE**

**PAPER SIZE** A3 **SCALE** AS GIVEN  
**NO** \_\_\_\_\_ **REVISION DETAIL** \_\_\_\_\_ **DATE :** \_\_\_\_\_  
NOTE 01  
**DRAWING NUMBER**  
A003 - A024  
revision **A**

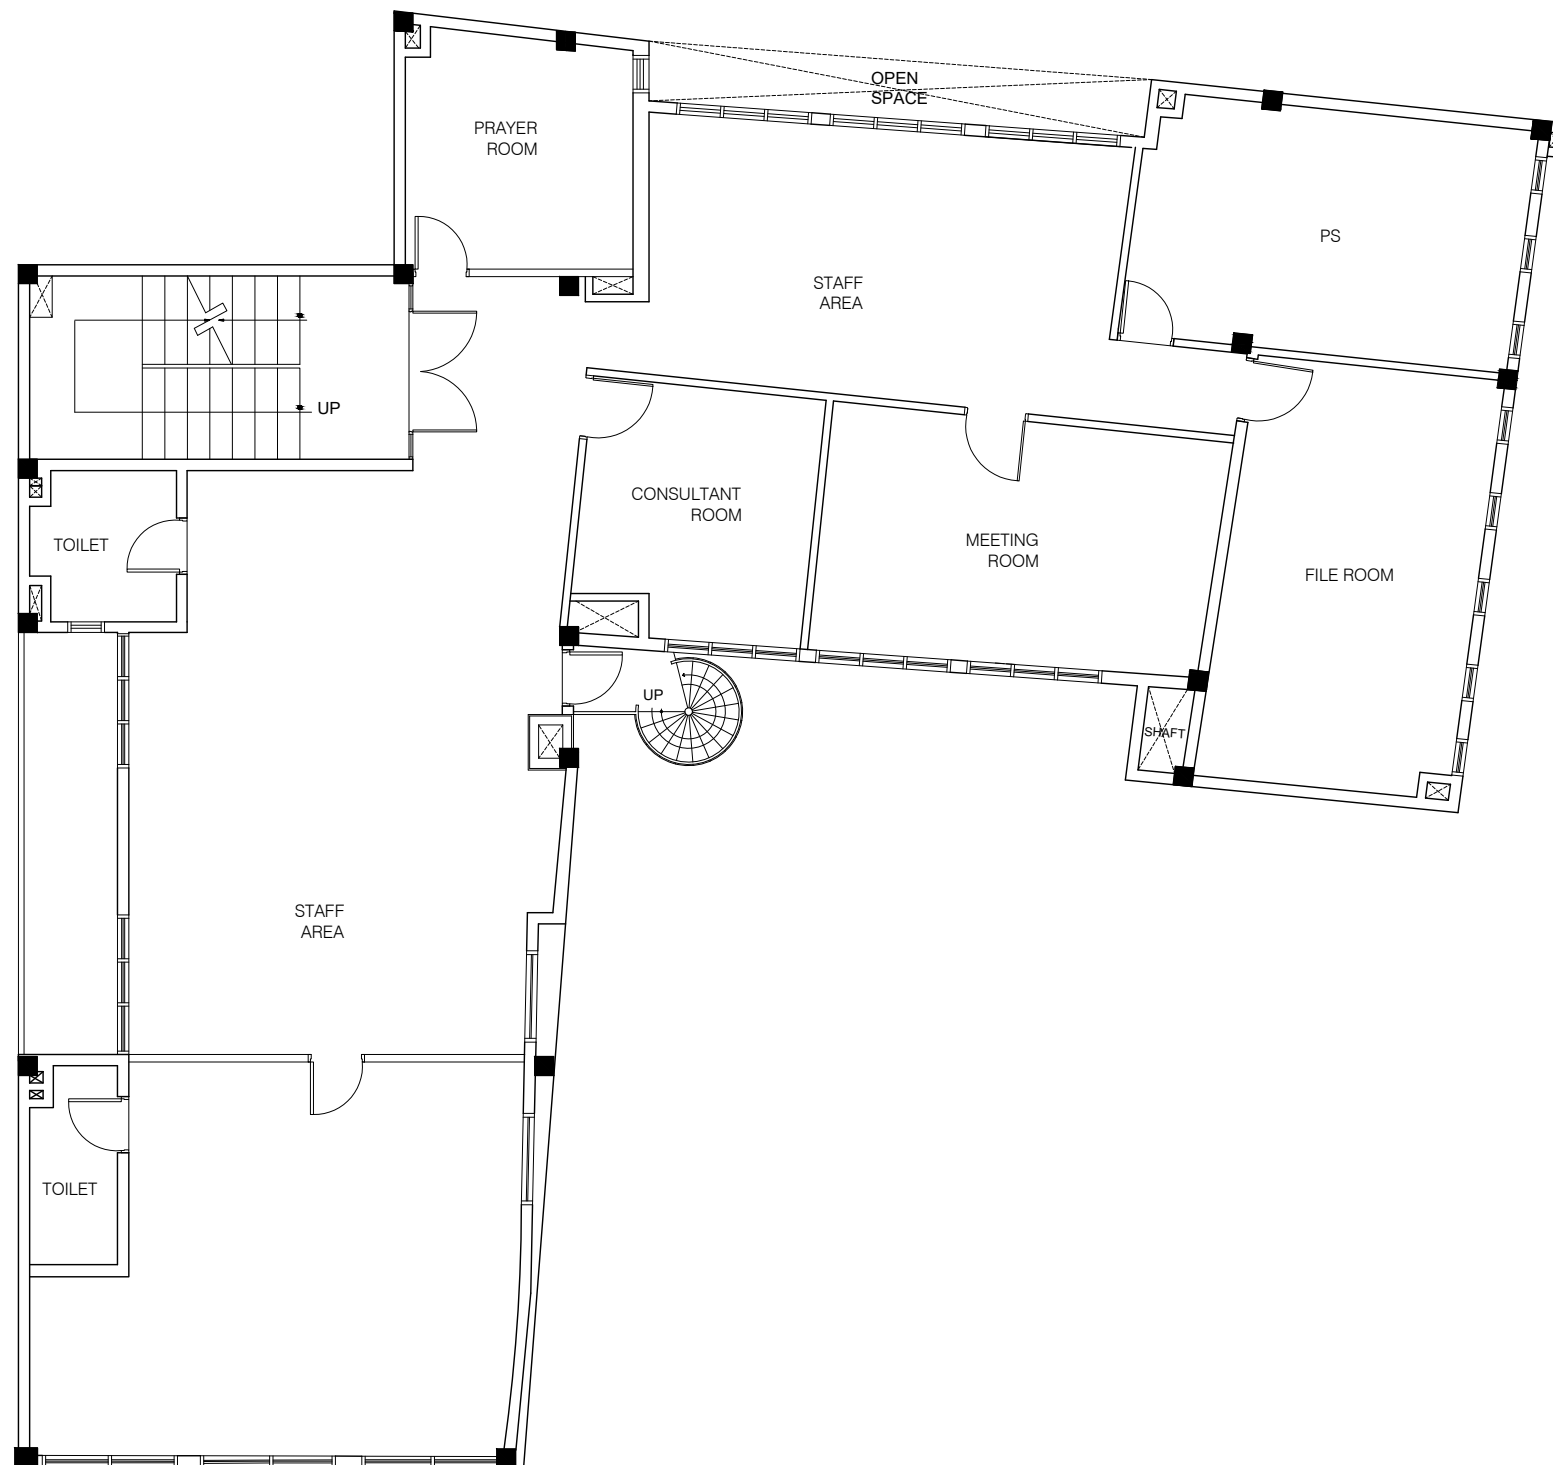

**THIRD FLOOR EXISTING FLOOR PLAN**  
SCALE 1:100

 

GENERAL NOTES  
All representations are the property of FAHI DHIRULHUN CORPORATION LTD, and may not be reproduced without written permission.

FIRST ISSUED DATE : \_\_\_\_\_ DRAWN : \_\_\_\_\_

LOCATION  
WATERFRONT BUILDING

PROJECT TITLE  
INTERIOR DESIGN CONCEPT

CLIENT  
-

JOB NUMBER  
-

DRAFTED BY  
-

STAGE  
-

ARCHITECT  
-

STRUCTURAL ENGINEER  
-

ARCHITECTURAL CHECKED BY  
-

DATE:  
STRUCTURAL CHECKED BY  
-

DATE:  
-

NOTE

PAPER SIZE SCALE  
A3 AS GIVEN

NO REVISION DETAIL DATE :  
NOTE 01

DRAWING NUMBER  
A004 - A024

revision **A**