



## **PROPOSED DEMOLITION PLAN - HULHUMALE HOSPITAL**

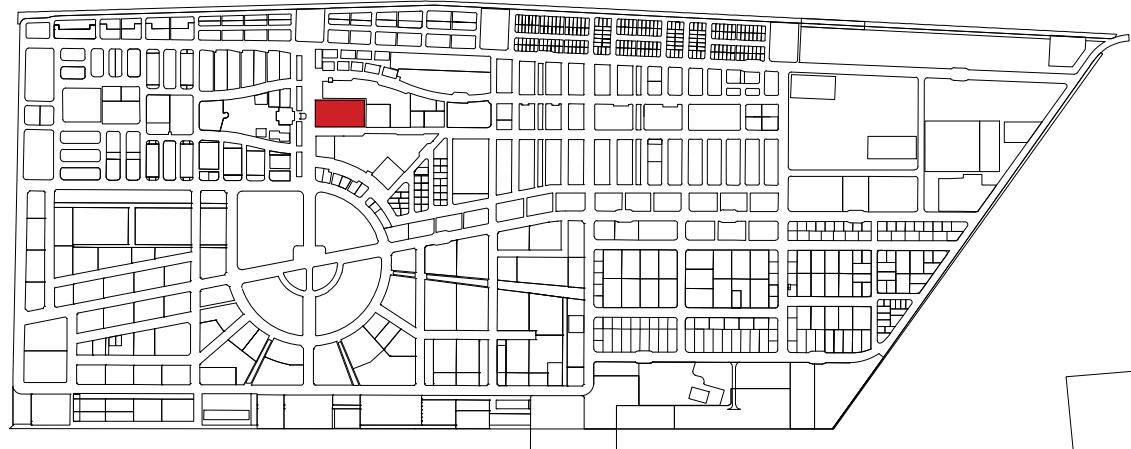

KEY PLAN

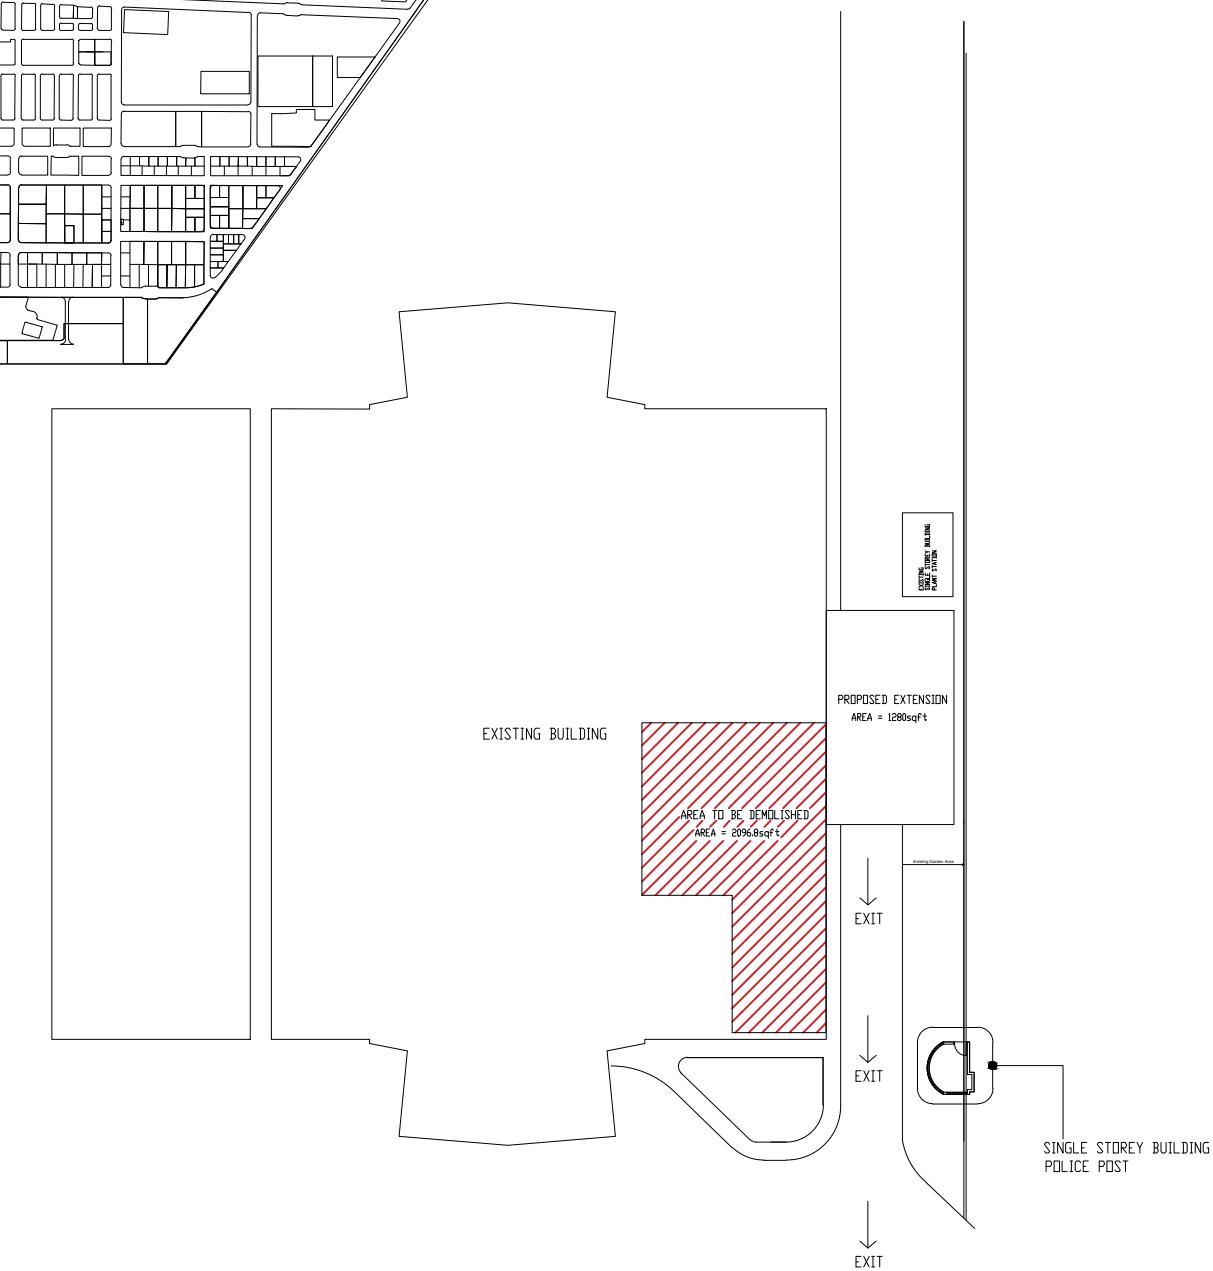

EXISTING BUILDING

PROPOSED EXTENSION  
AREA = 1280sqft

AREA TO BE DEMOLISHED  
AREA = 2096.8sqft

EXISTING GARAGE AREA

Existing Garage Area

↓  
EXIT

↓  
EXIT

↓  
EXIT

SINGLE STOREY BUILDING  
POLICE POST



**SITE PLAN**

SCALE 1:500

0m 5m 10m

NOTE:

PROJECT: PROPOSED 02 STOREY  
BUILDING

**DEMOLITION PLAN  
IN HM HOSPITAL**

DESIGN : FIRAG / USHVA

ENGINEER :

DRAFTED BY : FIRAG / USHVA

CLIENT: HM HOSPITAL

DATE: FEBRUARY .2021


PROJECT NO:

DWG NO:

A-01/03

AMENDMENT:

SCALE: AS GIVEN  
DO NOT SCALE THE  
DRAWING

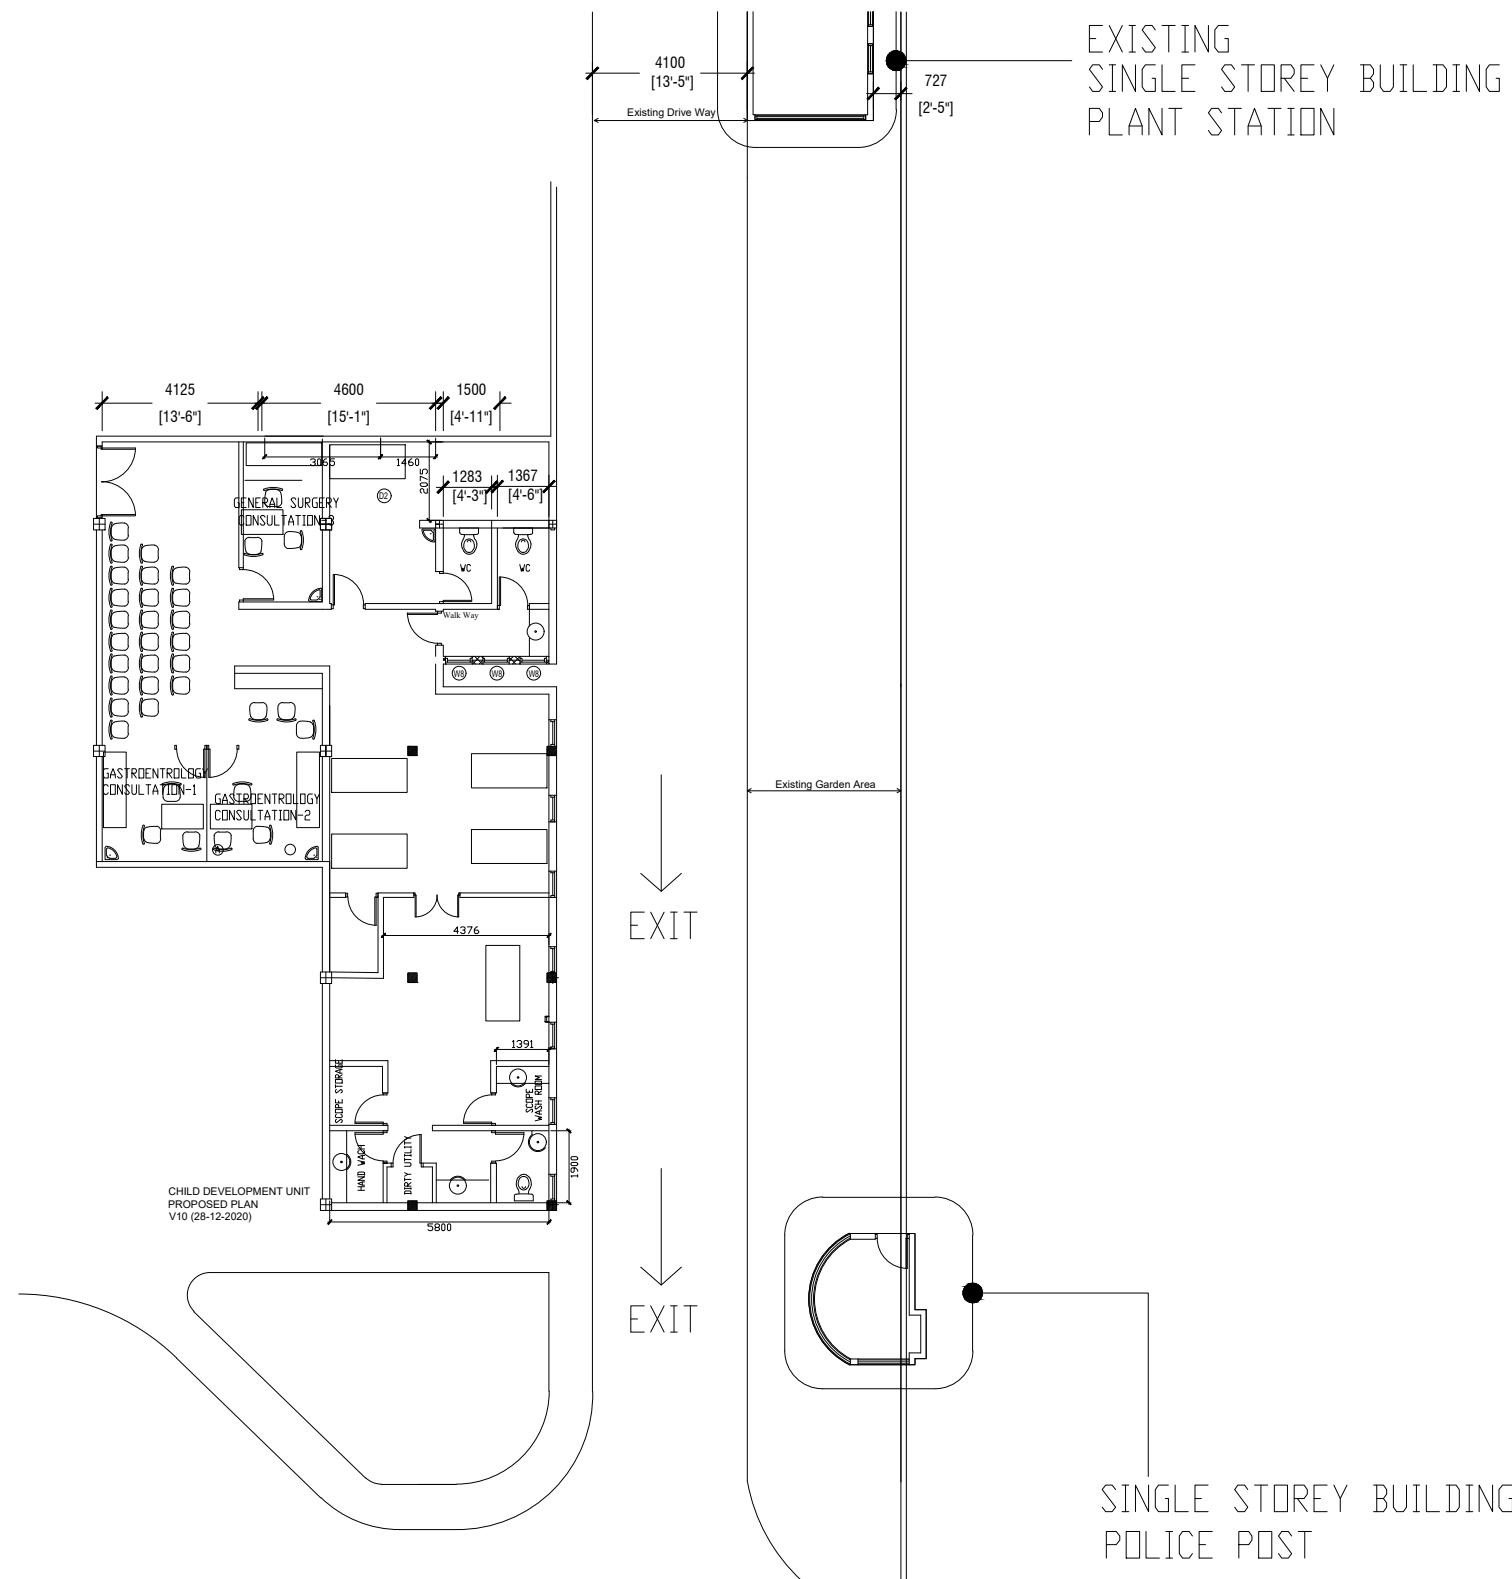


NOTE:


PROJECT: PROPOSED 02 STOREY  
BUILDING  
**DEMOLITION PLAN  
IN HM HOSPITAL**  
DESIGN : FIRAG / USHVA  
ENGINEER :  
DRAFTED BY : FIRAG / USHVA  
CLIENT: HM HOSPITAL  
DATE: FEBRUARY 2021  
PROJECT NO:  
DWG NO:  
**A-02/03**

AMENDMENT:  
SCALE: AS GIVEN  
DO NOT SCALE THE  
DRAWING



### EXISTING FIRST FLOOR PLAN

 

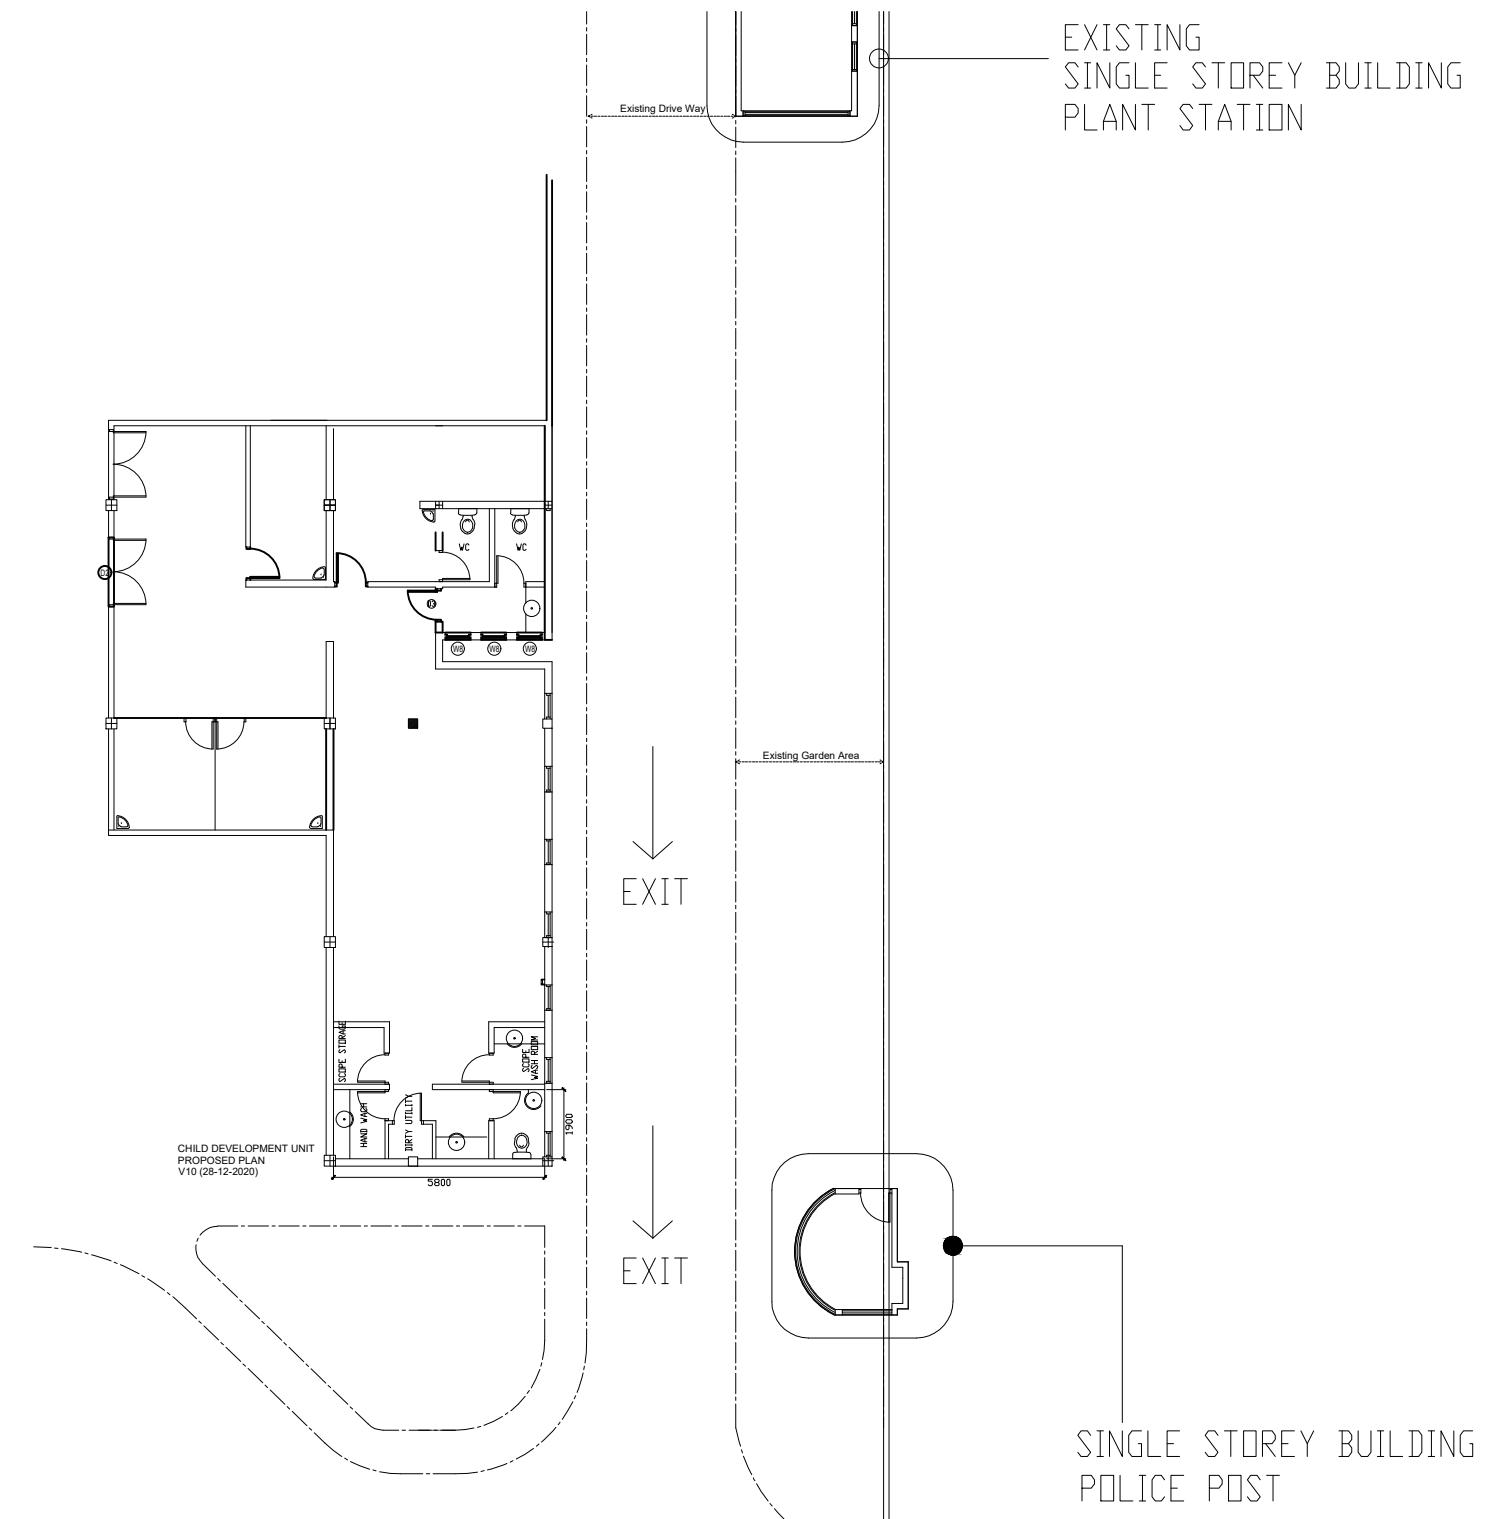

**NOTE:**

- ALL RED COLOR MARKED WALLS, PARTITIONS, TOILET FIXTURES AND DOORS TO BE DEMOLISHED
- EXISTING ALUMINUM FRAME CEILING TO BE REMOVED FROM THE PROPOSED AREA
- ALL EXISTING ELECTRICAL CABLES TO BE REMOVED FROM THE PROPOSED AREA

**PROJECT: PROPOSED 02 STOREY BUILDING DEMOLITION PLAN IN HM HOSPITAL**  
**DESIGN : FIRAG / USHVA**  
**ENGINEER :**  
**DRAFTED BY : FIRAG / USHVA**  
**CLIENT: HM HOSPITAL**  
**DATE: FEBRUARY .2021**  
**PROJECT NO:**  
**DWG NO:** A-03/09

**AMENDMENT:**  
**SCALE: AS GIVEN**  
**DO NOT SCALE THE DRAWING**



### PROPOSED DEMOLITION PLAN

SCALE 1:100  
0m 5m 10m