




**FLOOR PLAN**  
SCALE 1:50

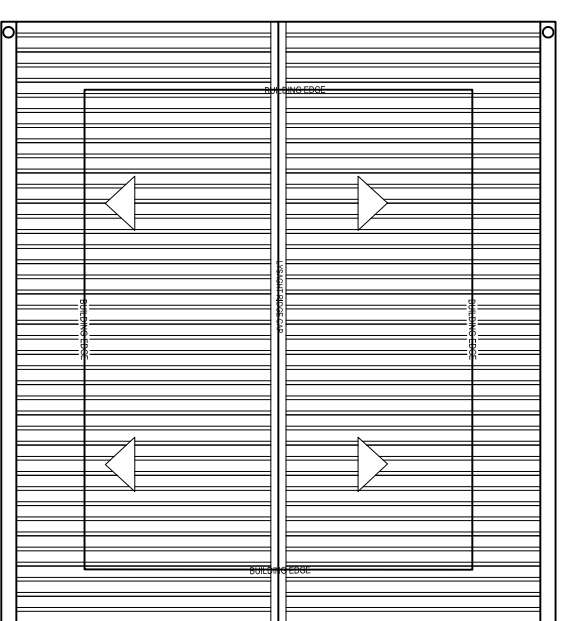


**ROOF PLAN**  
SCALE 1:50

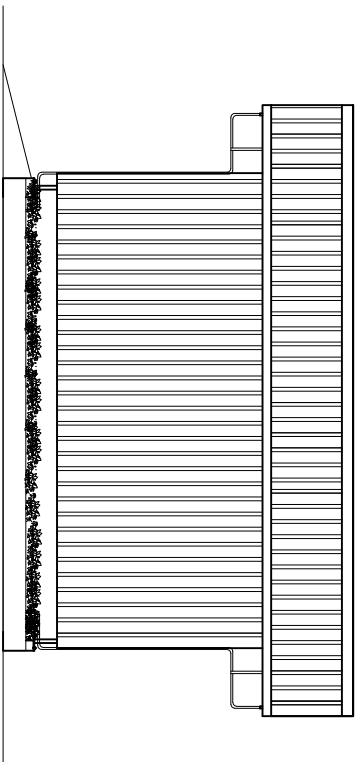


**SIDE ELEVATION**  
SCALE 1:50

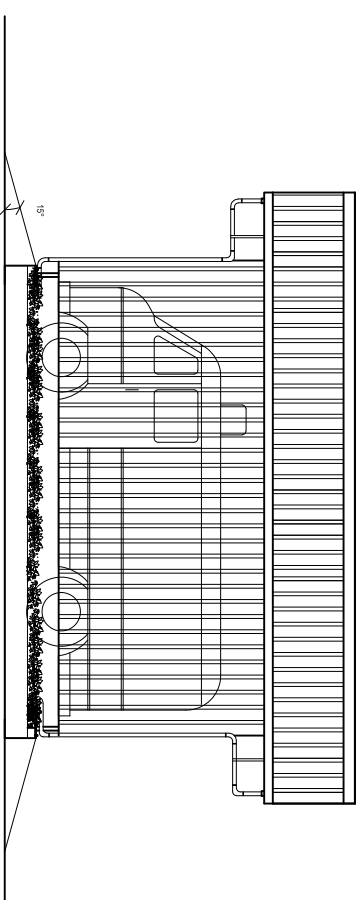

**SIDE ELEVATION**  
SCALE 1:50

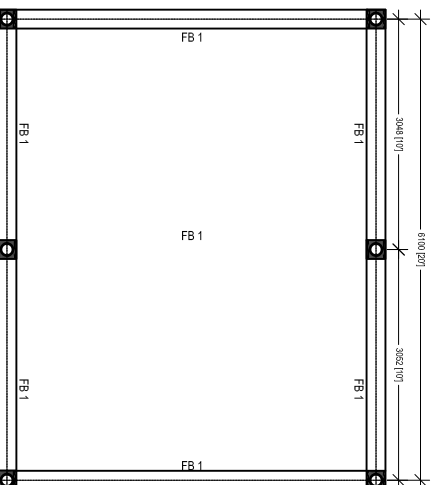

**FOUNDATION BEAM PLAN**  
SCALE 1:50

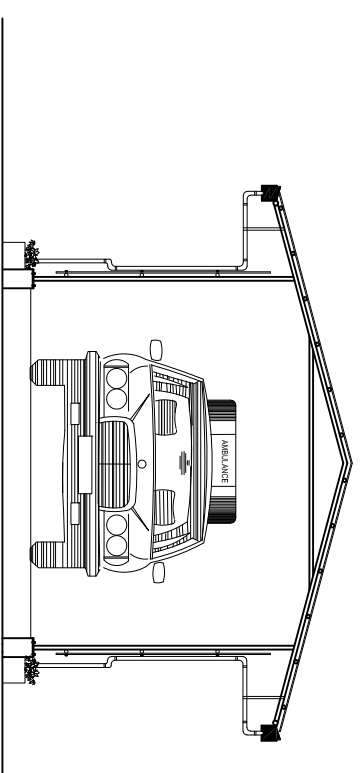

**FRONT ELEVATION**  
SCALE 1:50

SHEET CONTENTS :

REVISION NOTES:

PROJECT:  
EXTENSION OF ADH,  
MANDHOO HEALTH  
CENTER.

CLIENT:  
MINISTRY OF HEALTH

LOCATION:  
ADH , MANDHOO

CONTENTS: AS GIVEN

PROJECT MANAGER:

DESIGNER: ARIZ

CIV/STR. ENGINEER:

SURVEYED BY: -

DRAWN BY: ARIZ

CHECKED BY:


DATE : FEBRUARY 2021

SHEET NO. : /

PAPER SIZE: A3





ADMIN DIVISION  
Ministry of Health  
Roshanee Building  
Sasana Majeed  
Tel: 332 8887, Fax: 3328889

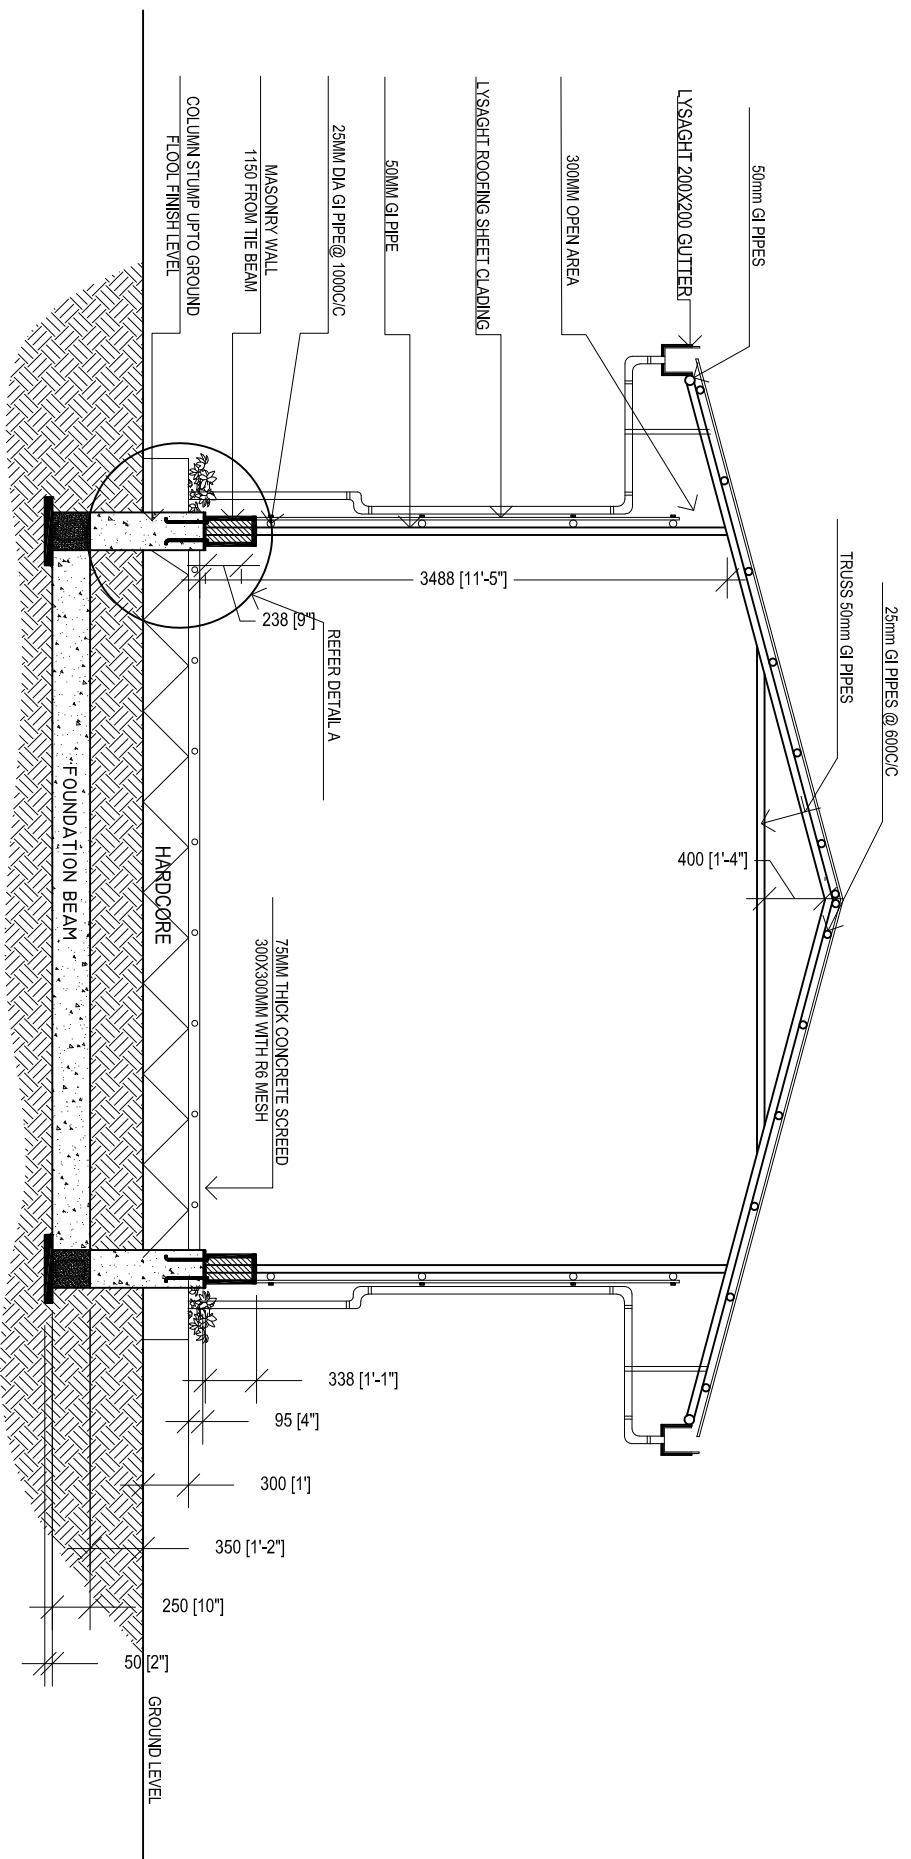

# SECTION X-X

SCALE 1:50

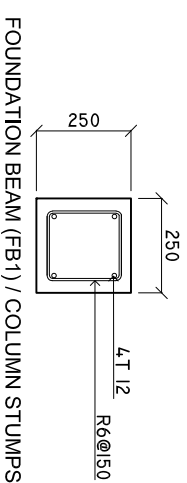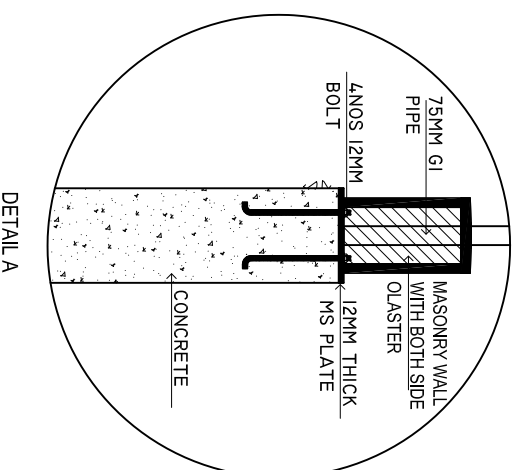

## STRUCTURAL DETAILS

Scale 1:20

SHEET CONTENTS :

REVISION NOTES:

PROJECT:  
 EXTENSION OF ADH,  
 MANDHOO HEALTH  
 CENTER.

CLIENT:

MINISTRY OF HEALTH

LOCATION:  
 ADH, MANDHOO

CONTENTS: AS GIVEN

PROJECT MANAGER:

DESIGNER: ARIZ

CIV/STR. ENGINEER:

SURVEYED BY: -

DRAWN BY: ARIZ

CHECKED BY:

DATE : FEBRUARY 2021

SHEET NO. : /

PAPER SIZE: A3



ADMIN DIVISION  
 Ministry of Health  
 Rohanra Building  
 Sasun Marg  
 Tel: 332 8887, Fax: 3328889