

FOOTBALL STADIUM CHANGING ROOM, SEATINGS, CAFE', SHOP
ARCHITECTURAL, STRUCTURAL, ELECTRICAL & PLUMBING DRAWINGS
01-22-2020

SIARCH
P R I V A T E L I M I T E D
LONUZIYAARAIY MAGU,MALE',20075,MALDIVES
EMAIL: I N F O @ S I A R C H . D E S I G N
H T T P / / : W W W . S I A R C H . D E S I G N

WARNING:

- This drawing shall not be used for construction unless certified.
- Contractor to verify all dimensions of existing works on site before commencing any work or preparing shop drawings. Do not scale drawings; use written dimensions only.
- This drawing is to be read in conjunction with the specifications and conditions of contract.
- This drawing and design is copyright and no portion may be reproduced without the permission of the Consultant.

REVISIONS

NO	DESCRIPTION	DATE
----	-------------	------

PROJECT:

PROPOSED STADIUM SEATING, CHANGING ROOMS, SHOP, CAFE'


- PHASE:
- CONCEPT DESIGN
 - DESIGN DEVELOPMENT
 - TENDER DOCUMENT
 - FOR CONSTRUCTION
 - AS BUILD DRAWINGS

DESIGNATION	NAME	SIGNATURE
PROJECT MANAGER	MUHAMMAD SIRAJ	
STR. ENGINEER	AHMED ZUHAIL	
CHIEF ARCHITECT	MUHAMMAD SHAMM	
CHECKED	MUHAMMAD SIRAJ	
DRAWN	ANUSKA MUHSIN	



DWG. NAME:
ARCHITECTURAL

FLOOR PLAN & ROOF PLAN

CODE	DATE	DWG. NO.
COM-18	01-22-2020	ARO2
FORMAT	A1 A2 A3	
SCALE	1:100 -	ISSUE A
PDF FILE NAME:	COM-18_SCF_ARO2A	

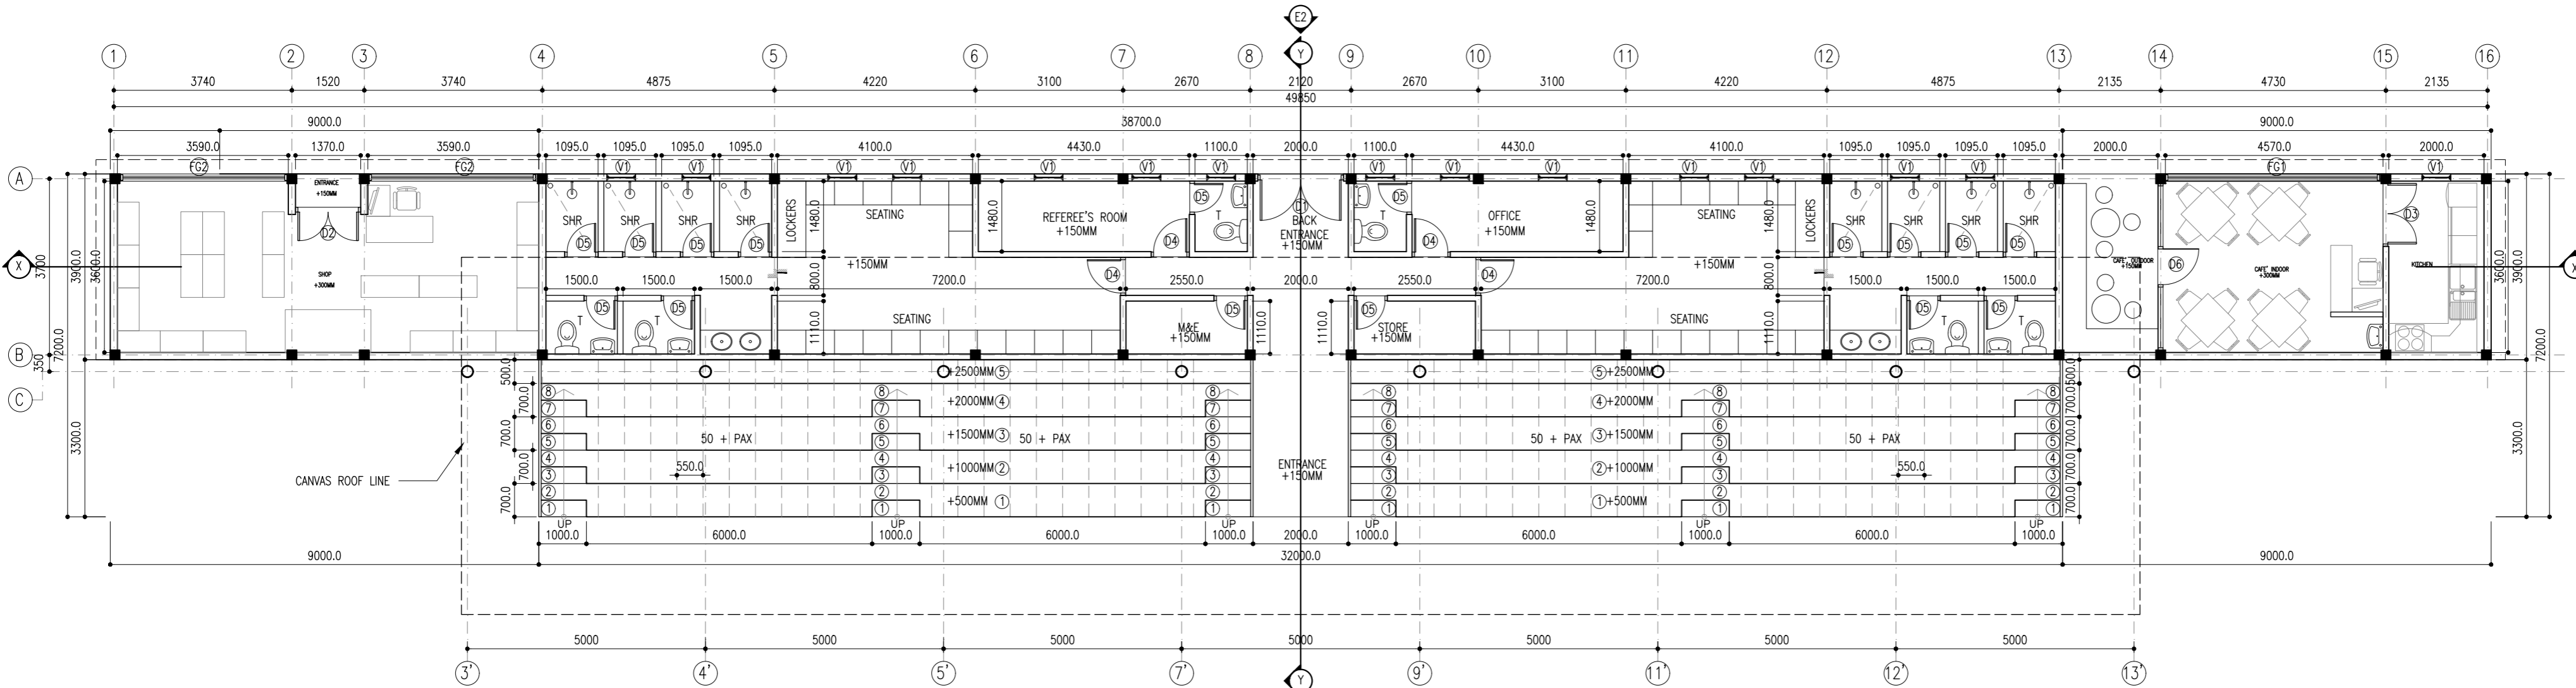

STADIUM SEATING/ CHANGING ROOM/
CAFE'/ SHOP FLOOR PLAN
SCALE 1:100

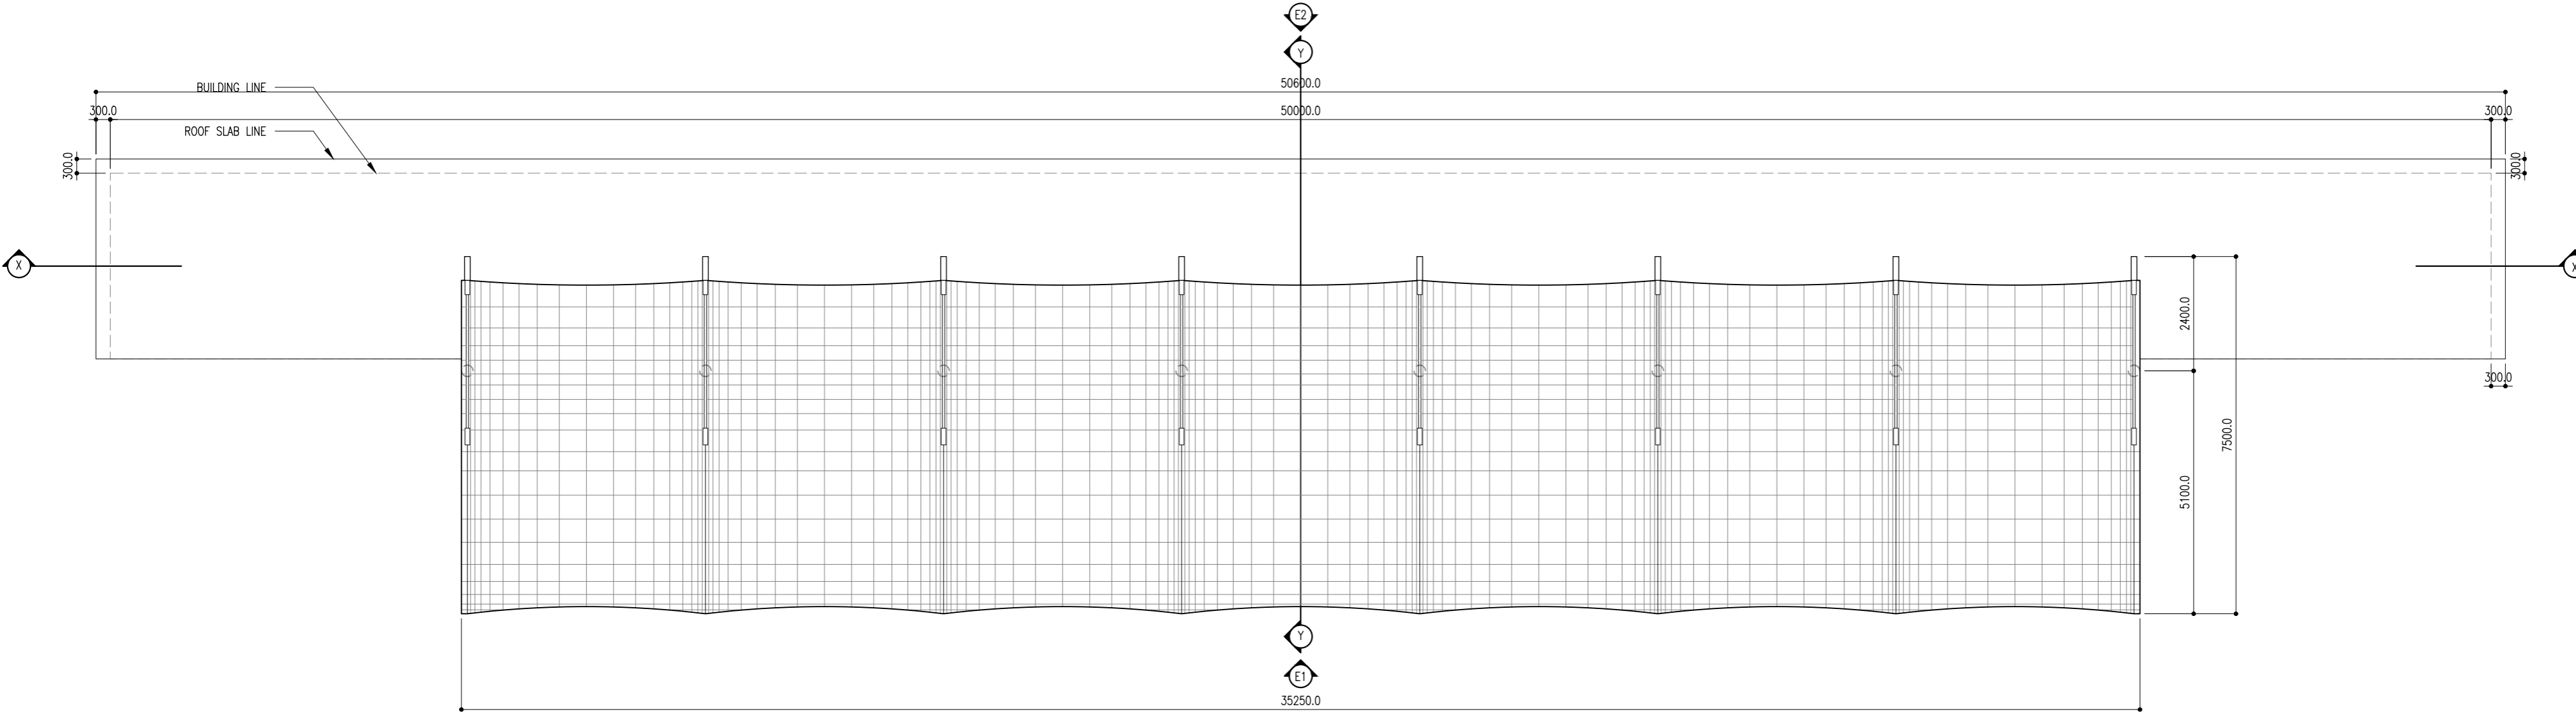 

ROOF PLAN




KEY PLAN:


WARNING:

- This drawing shall not be used for construction unless certified.
- Contractor to verify all dimensions of existing works on site before commencing any work or preparing shop drawings. Do not scale drawings; use written dimensions only.
- This drawing is to be read in conjunction with the specifications and conditions of contract.
- This drawing and design is copyright and no portion may be reproduced without the permission of the Consultant.

REVISIONS		
NO.	DESCRIPTION	DATE

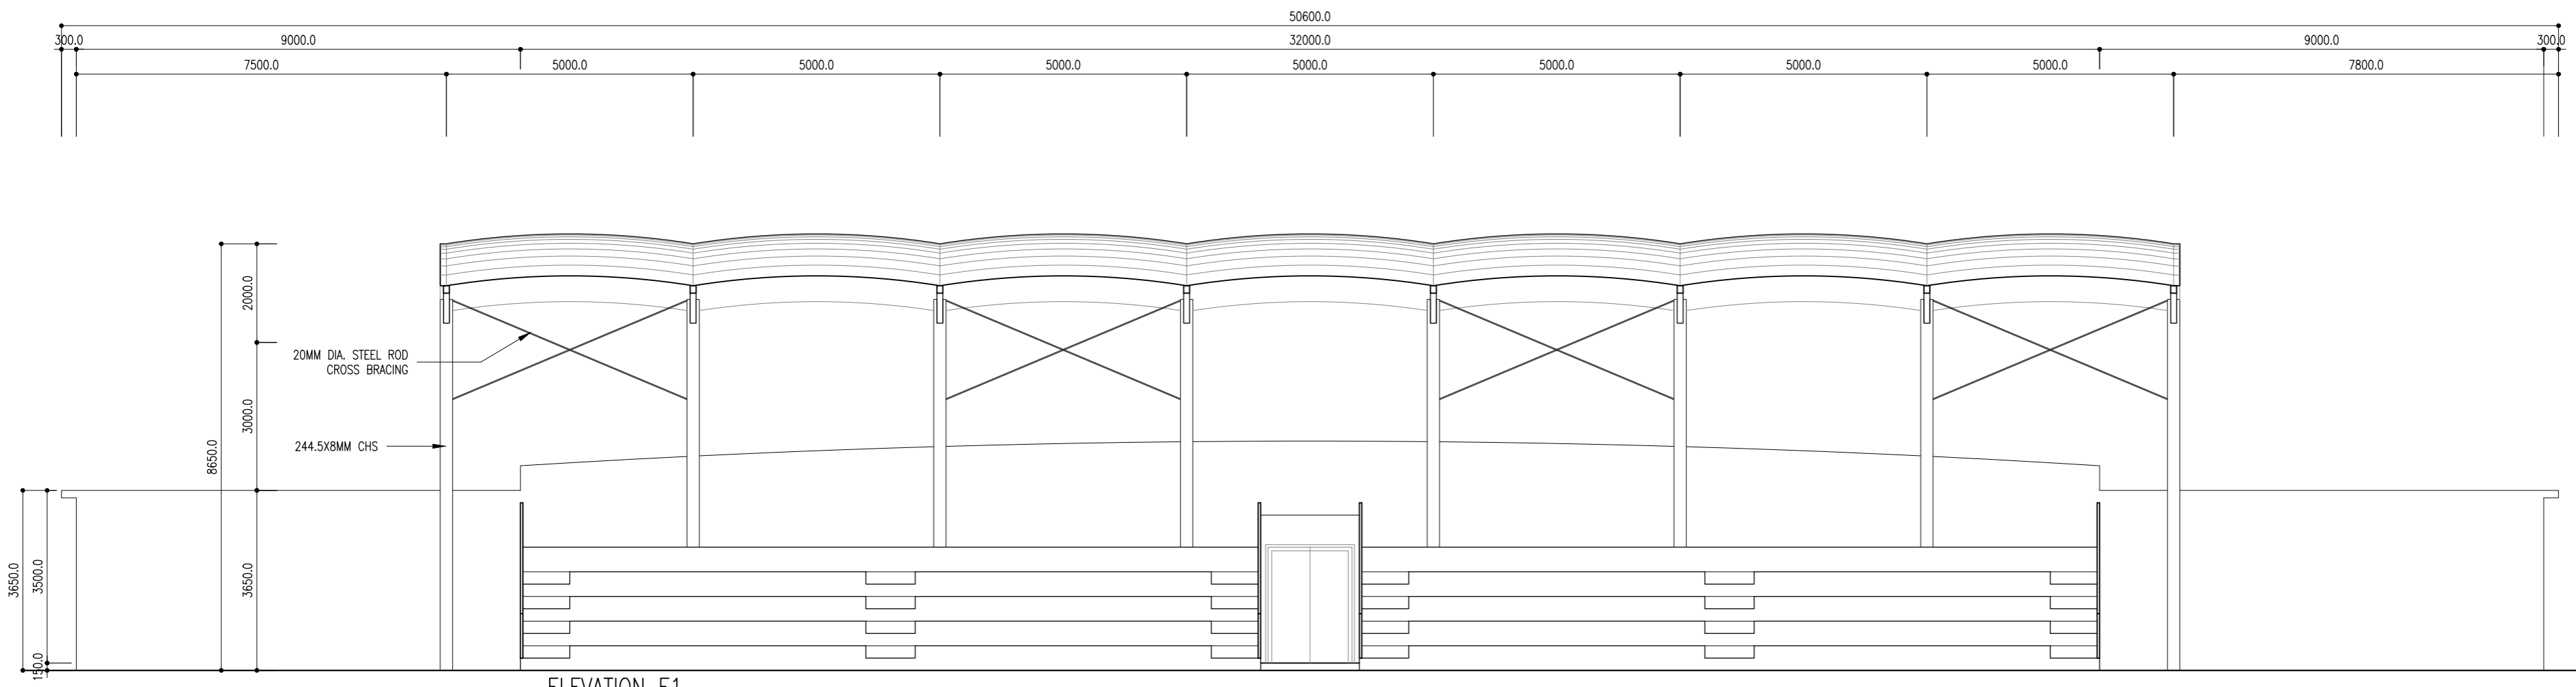

ELEVATION E1
SCALE 1:100
0m 5m

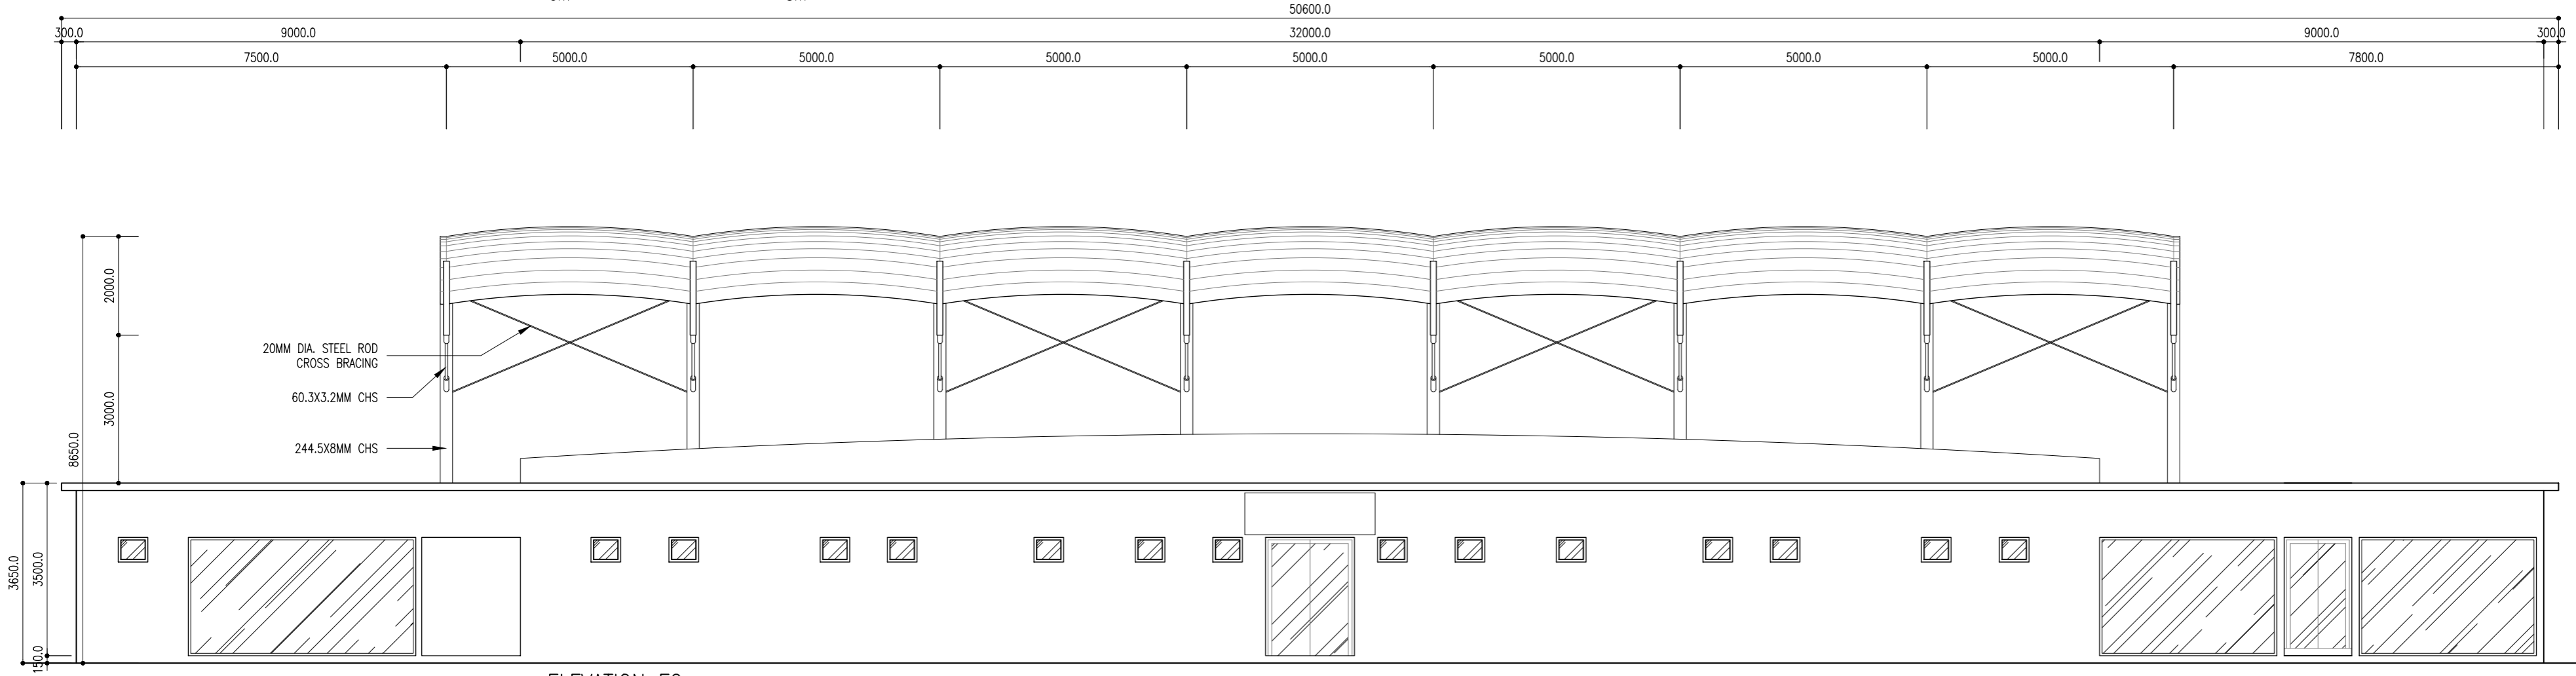

ELEVATION E2
SCALE 1:100
0m 5m

PROJECT:
PROPOSED STADIUM SEATING, CHANGING ROOMS, SHOP, CAFE'

PHASE:

- CONCEPT DESIGN
- DESIGN DEVELOPMENT
- TENDER DOCUMENT
- FOR CONSTRUCTION
- AS BUILD DRAWINGS

DESIGNATION	NAME	SIGNATURE
PROJECT MANAGER	MOHAMED SIRAJ	
STR. ENGINEER	AHMED ZUHAL	
CHIEF ARCHITECT	MOHAMED SHAMIN	
CHECKED	MOHAMED SIRAJ	
DRAWN	AKUSMAN MURISN	

DWG. NAME:
ARCHITECTURAL


ELEVATIONS			
CODE	DATE	DWG. NO.	
COM-18	01-22-2020	AR03	
FORMAT	A1 A2 A3		
SCALE	- 1:100 -	ISSUE	A
PDF FILE NAME: COM-18_SCF_AR03.A			

WARNING:

- This drawing shall not be used for construction unless certified.
- Contractor to verify all dimensions of existing works on site before commencing any work or preparing shop drawings. Do not scale drawings; use written dimensions only.
- This drawing is to be read in conjunction with the specifications and conditions of contract.
- This drawing and design is copyright and no portion may be reproduced without the permission of the Consultant.


REVISIONS

NO	DESCRIPTION	DATE
----	-------------	------

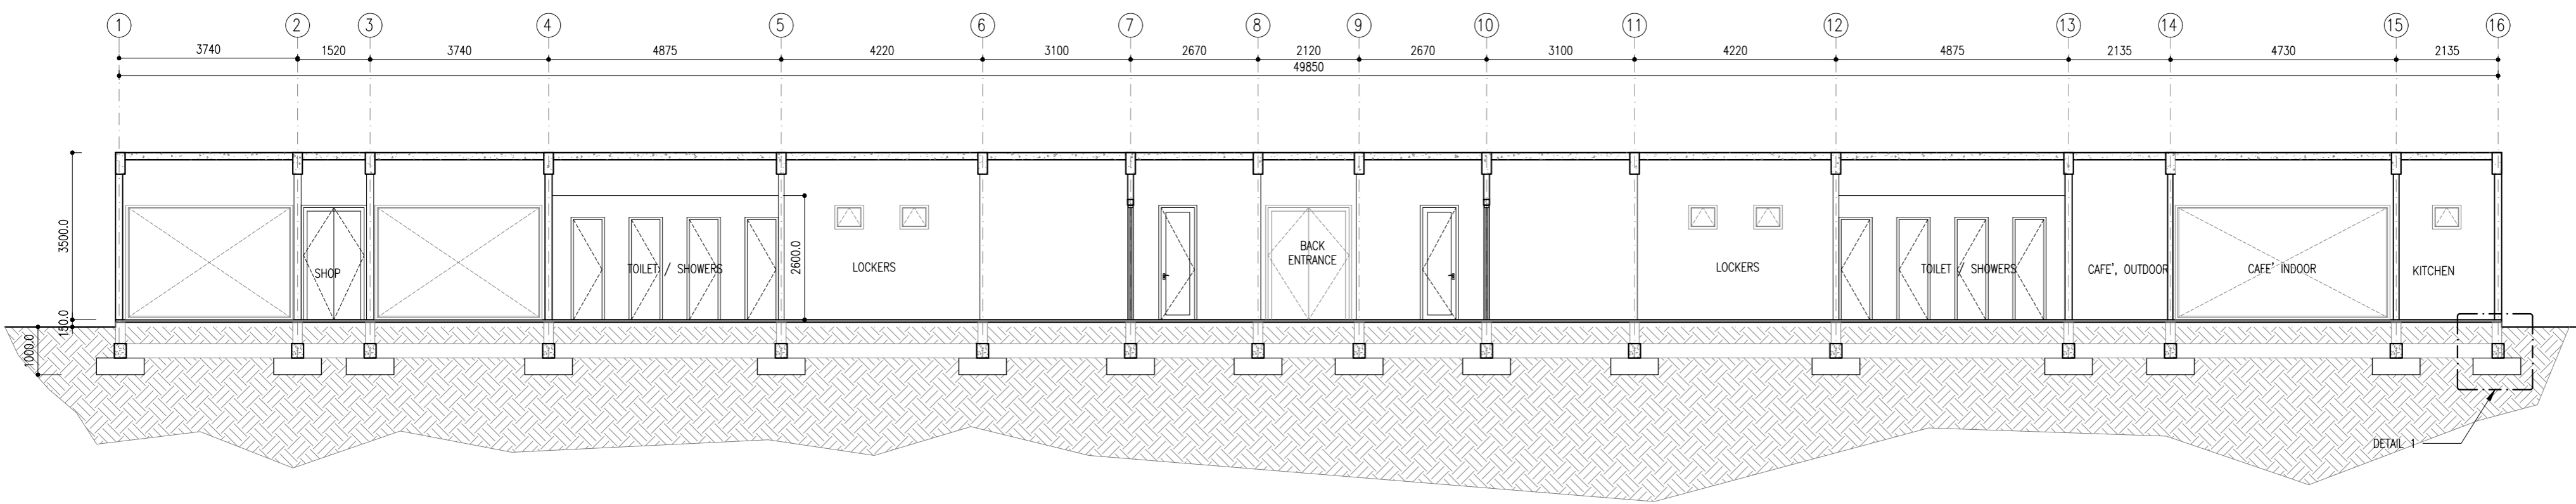

SECTION X-X

SCALE 1:100

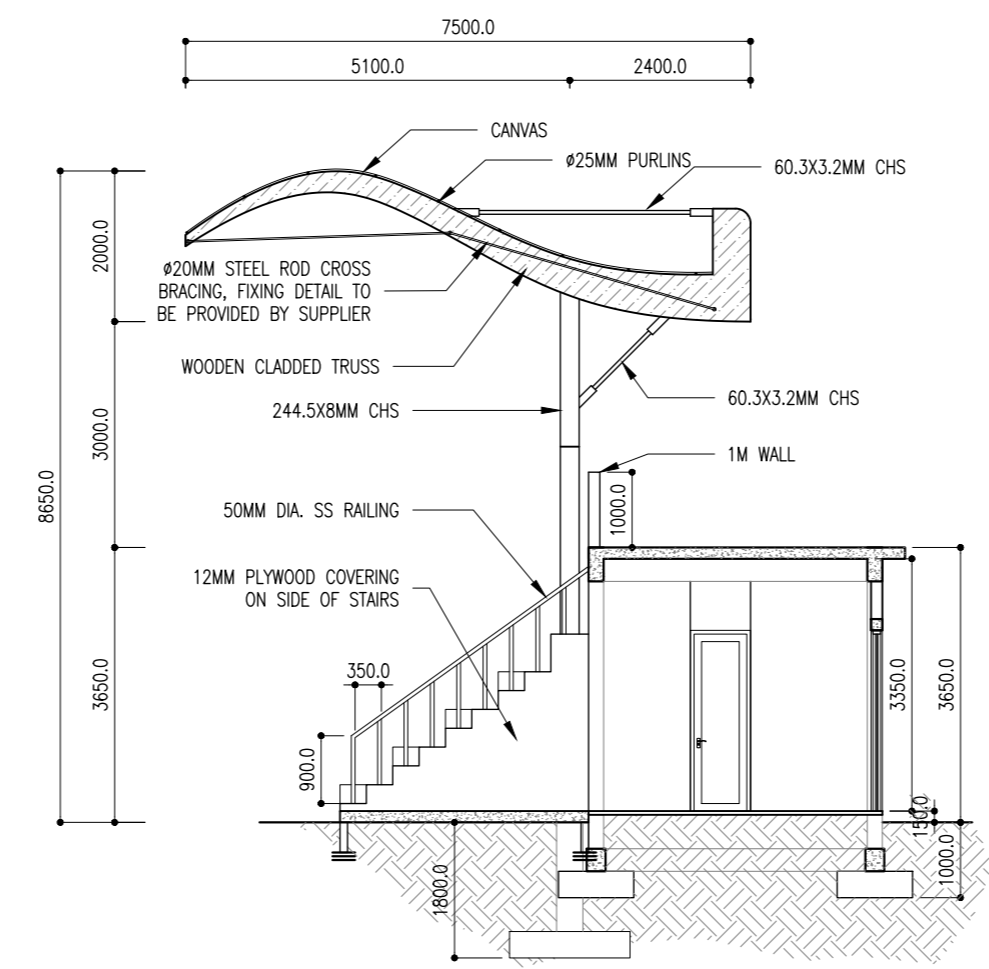

SECTION Y-Y

SCALE 1:100



PROJECT:

PROPOSED STADIUM SEATING, CHANGING ROOMS, SHOP, CAFE'

PHASE:
 CONCEPT DESIGN
 DESIGN DEVELOPMENT
 TENDER DOCUMENT
 FOR CONSTRUCTION
 AS BUILD DRAWINGS


DESIGNATION	NAME	SIGNATURE
PROJECT MANAGER	MUHAMMED SIRAJ	
STR. ENGINEER	AHMED ZUHAL	
CHIEF ARCHITECT	MUHAMMED SHAMIM	
CHECKED	MUHAMMED SIRAJ	
DRAWN	AHUSANA MUHSIN	

DWG. NAME: ARCHITECTURAL

SECTIONS

CODE: COM-18	DATE: 01-22-2020	DWG. NO: ARO4
FORMAT: A1 A2 A3		
SCALE: 1/100		ISSUE: A
PDF FILE NAME: COM-18_SCF_ARO4.A		

REVISIONS		
NO	DESCRIPTION	DATE

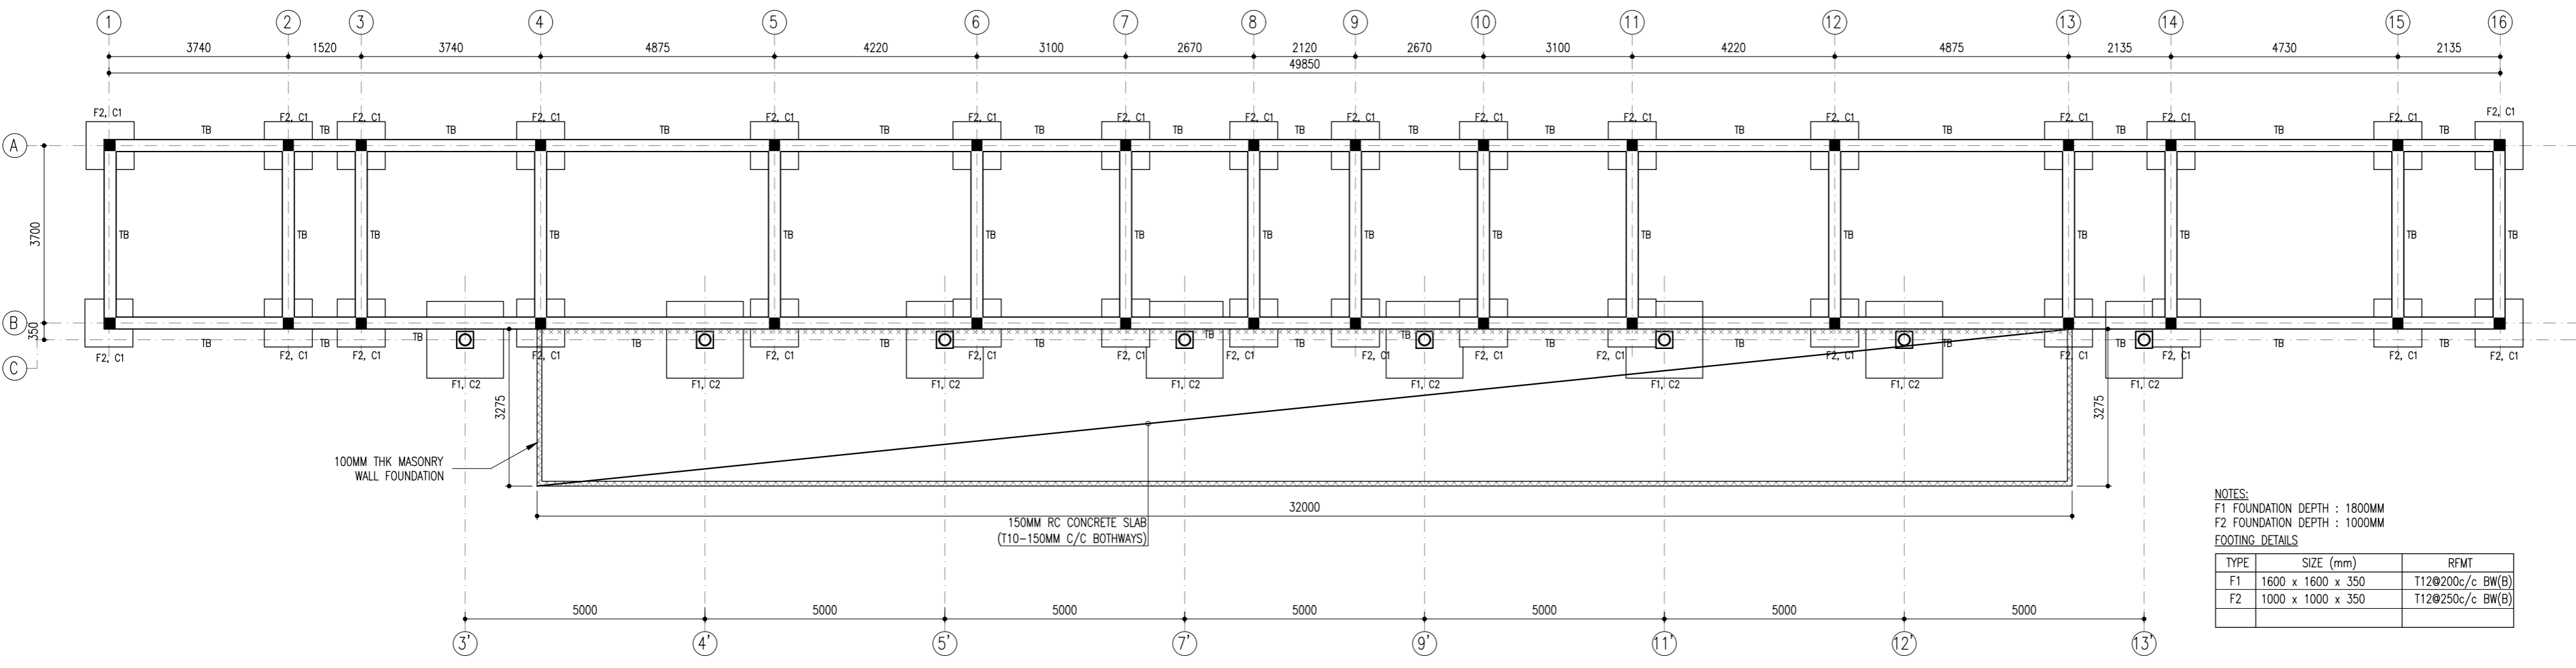


NOTES:
F1 FOUNDATION DEPTH : 1800MM
F2 FOUNDATION DEPTH : 1000MM

FOOTING DETAILS

TYPE	SIZE (mm)	RFMT
F1	1600 x 1600 x 350	T12@200c/c BW(B)
F2	1000 x 1000 x 350	T12@250c/c BW(B)

FOUNDATION & COLUMN LOCATION PLAN
SCALE 1:100

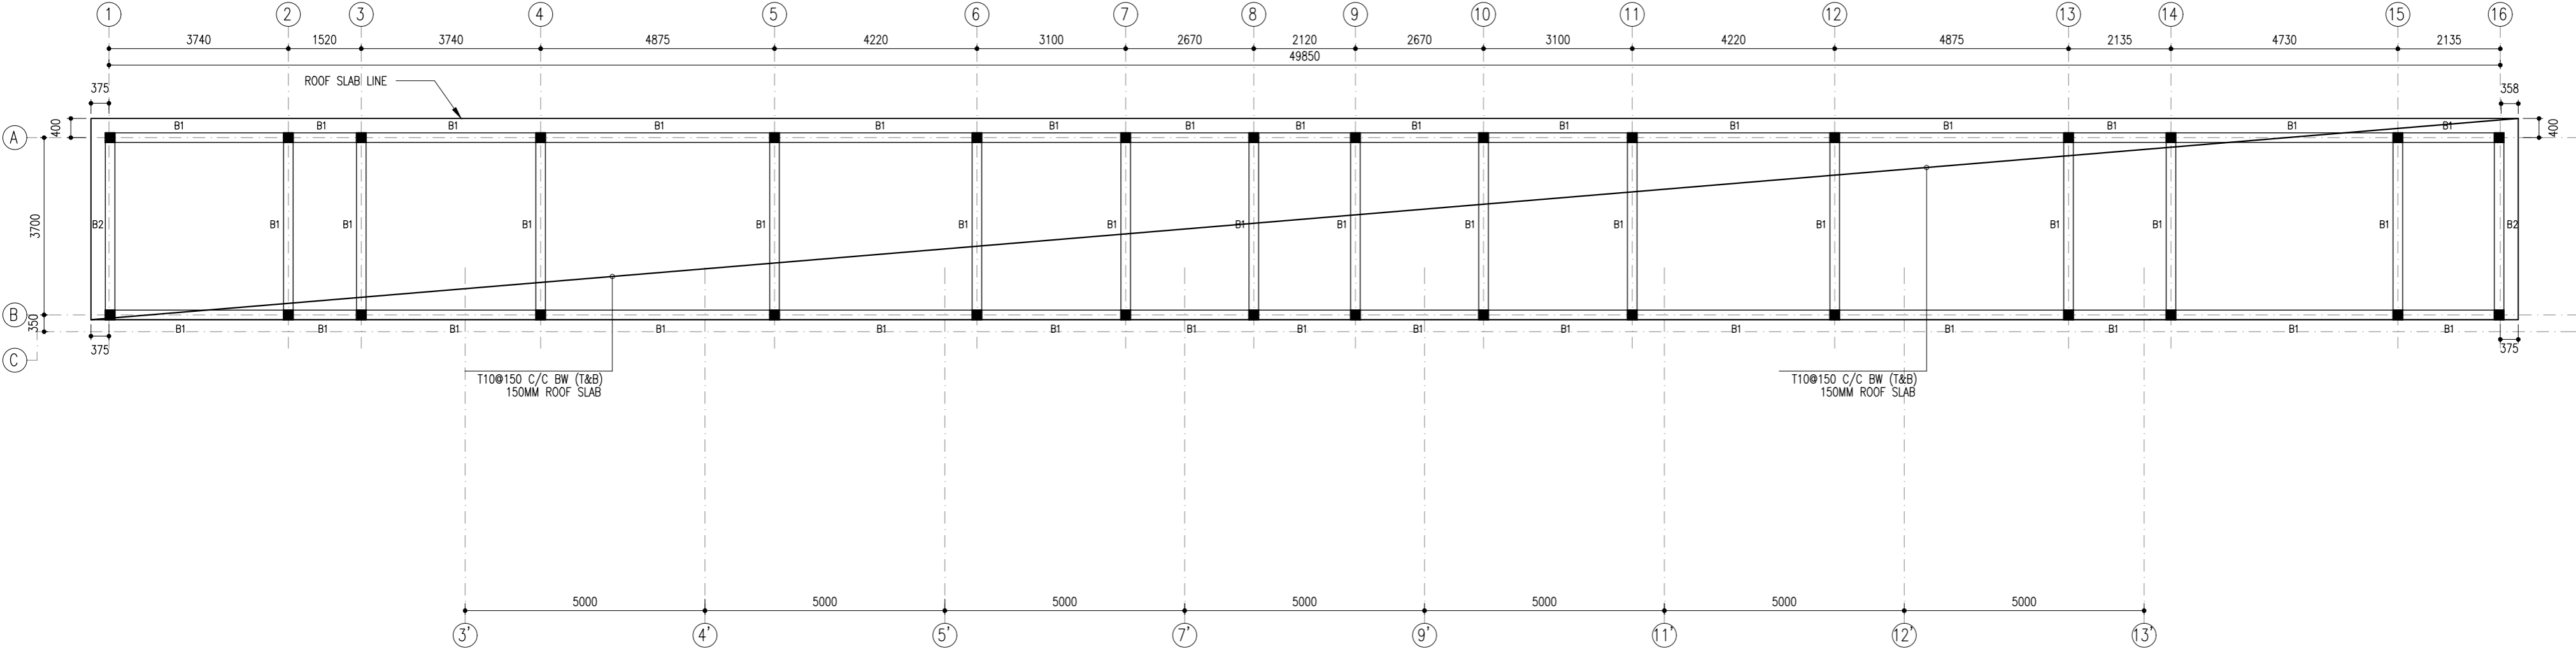

ROOF BEAM & SLAB PLAN
SCALE 1:100

DESIGNATION	NAME	SIGNATURE
PROJECT MANAGER	MOHAMED SIRAJ	
STR. ENGINEER	AHMED ZUHAIL	
CHIEF ARCHITECT	MOHAMED SHAMIN	
CHECKED	MOHAMED SIRAJ	
DRAWN	AHUSANA.MOHUSNI	

CLIENT:
MINISTRY OF YOUTH & SPORTS

DESIGN AND CONSULTANCY:



KEY PLAN:

WARNING:

- This drawing shall not be used for construction unless certified.
- Contractor to verify all dimensions of existing works on site before commencing any work or preparing shop drawings.
- Do not scale drawings; use written dimensions only.
- This drawing is to be read in conjunction with the specifications and conditions of contract.
- This drawing and design is copyright and no portion may be reproduced without the permission of the Consultant.

REVISIONS

NO	DESCRIPTION	DATE

PROJECT:

PROPOSED STADIUM SEATING, CHANGING ROOMS, SHOP, CAFE'

PHASE:

- CONCEPT DESIGN
- DESIGN DEVELOPMENT
- TENDER DOCUMENT
- FOR CONSTRUCTION
- AS BUILD DRAWINGS


DESIGNATION	NAME	SIGNATURE
PROJECT MANAGER	MOHAMED SIRAJ	
STR. ENGINEER	AHMED ZUHAIL	
CHIEF ARCHITECT	MOHAMED SHAMM	
CHECKED	MOHAMED SIRAJ	
DRAWN	ANUSKA MURUSHI	

DWG. NAME:

STRUCTURAL

CANVAS ROOF STRUCTURE PLAN

CODE	DATE	DWG. NO.
COM-18	01-22-2020	ST02
FORMAT	A1 A2 A3	
SCALE	1:100	ISSUE: A
PDF FILE NAME: COM-18_SCF_ST02_A		

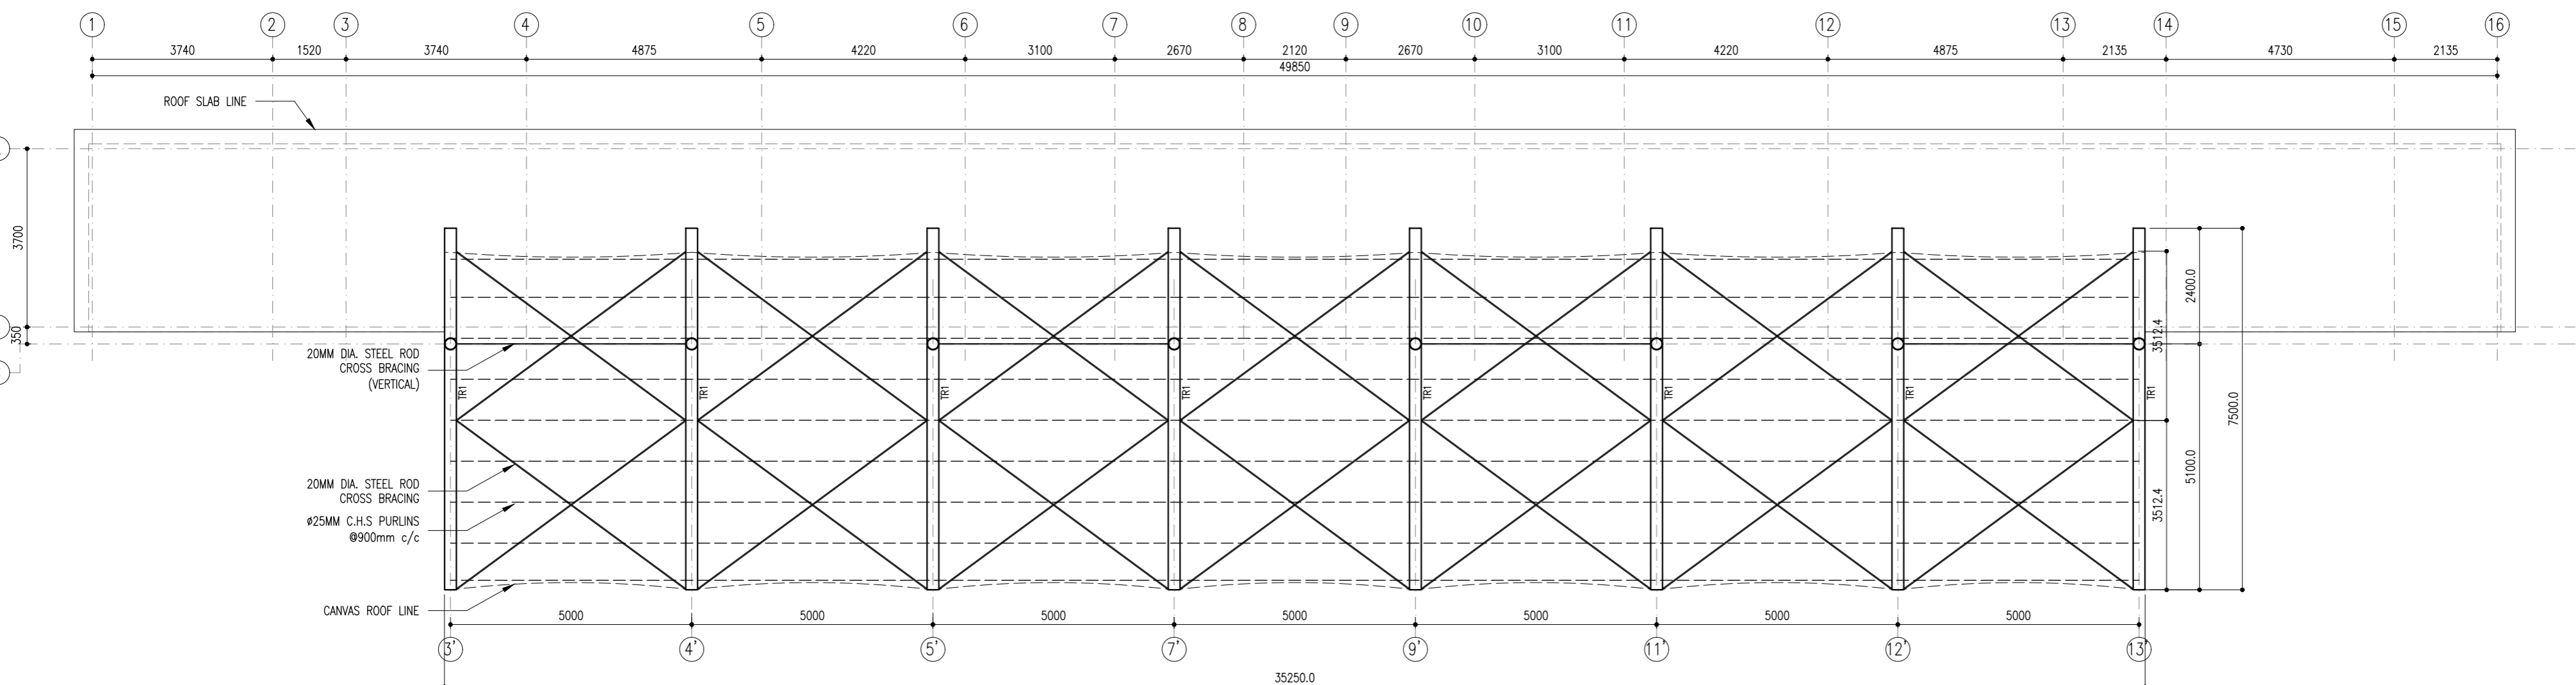

CANVAS ROOF STRUCTURE PLAN

SCALE 1:100

