


SITE PLAN

SCALE: 1 : 200

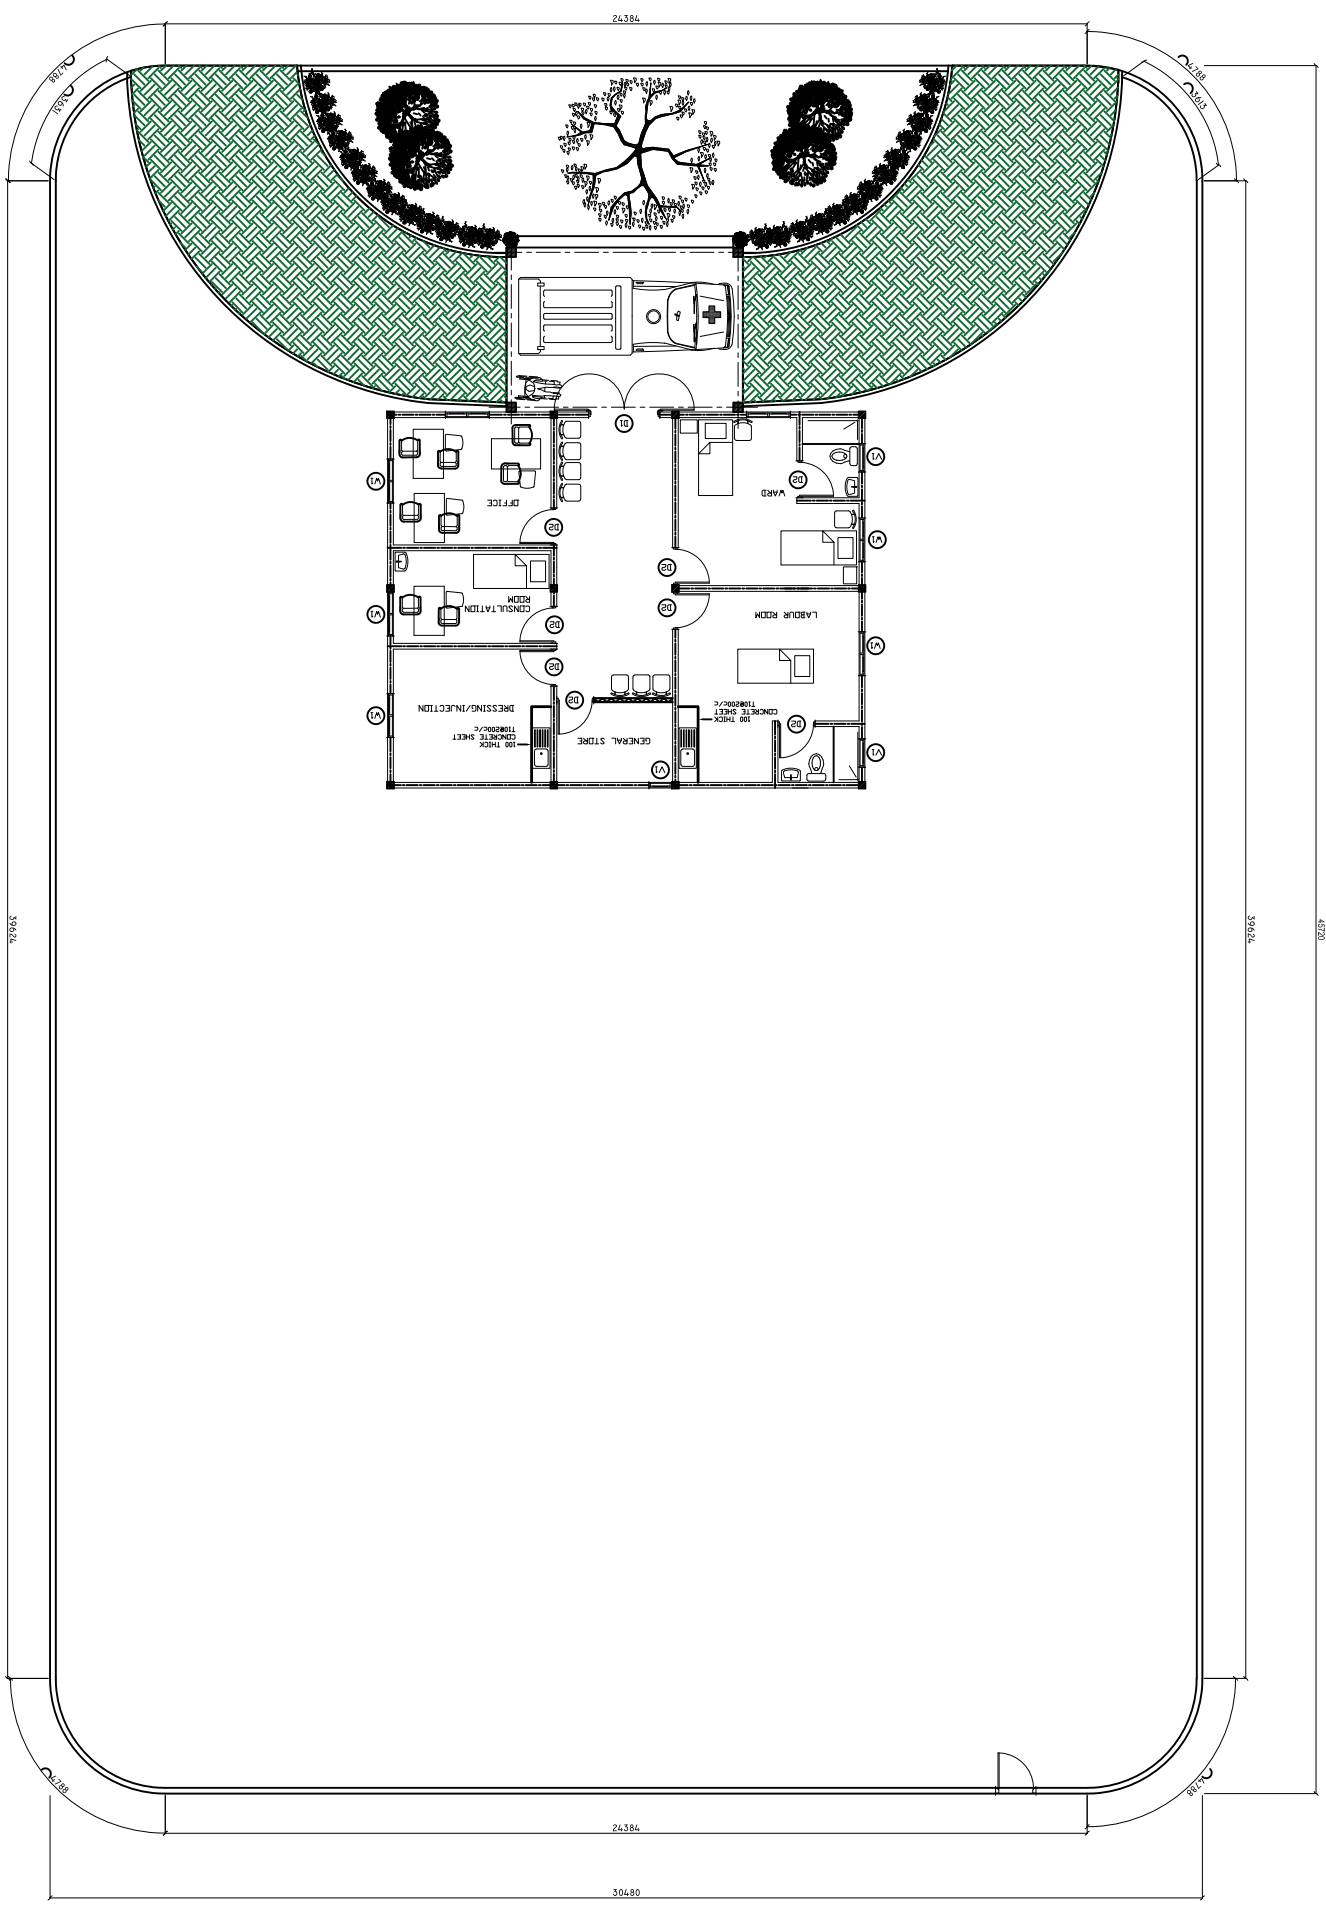

SHEET CONTENTS :

REVISION NOTES:

PROJECT:
CONSTRUCTION OF
BOUNDARY WALL AT SH.
NARUDHOO

CLIENT:
MINISTRY OF HEALTH

LOCATION:
SH. NARUDHOO

CONTENTS: AS GIVEN

PROJECT MANAGER:

DESIGNER: ARIZ

CIV/STR. ENGINEER: ISMAIL

SURVEYED BY: -

DRAWN BY: ARIZ

CHECKED BY:

DATE : MARCH 2021

SHEET NO: /


PAPER SIZE: A3



ADMIN DIVISION
Ministry of Health
Roshanae Building
Sasana Majeed
Tel: 332 88877, Fax: 332 88899


CROSS SECTION X-X

SCALE: 1 : 50

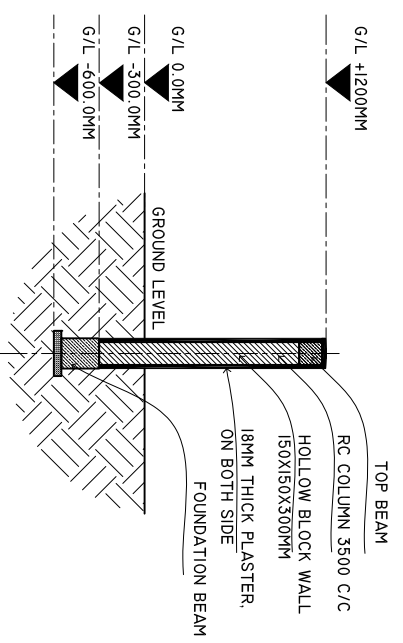

DETAILS R/C

SCALE: 1 : 25

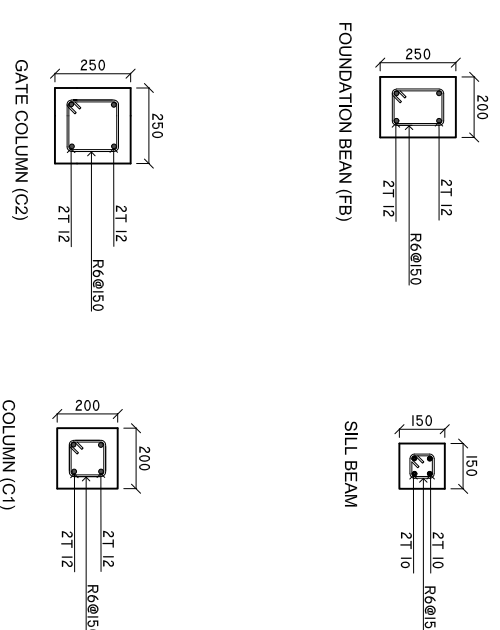

MINIMUM 50MM COVER BELOW GROUND LEVEL	ALL BAR BENDING & OVERLAPS AS PER ACTUAL BS STANDARD.
MINIMUM 30MM COVER ABOVE GROUND LEVEL	

NOTE:
LINTEL BEAMS TO BELAND ABOVE AND BELOW ALL WINDOWS AND ALL DOORS.

SHEET CONTENTS :

REVISION NOTES:

PROJECT:
CONSTRUCTION OF
BOUNDARY WALL AT SH.
NARUDHOO

CLIENT:
MINISTRY OF HEALTH

LOCATION:
SH. NARUDHOO

CONTENTS: AS GIVEN

PROJECT MANAGER:

DESIGNER: ARIZ

CIV/STR. ENGINEER: ISMAIL

SURVEYED BY: -

DRAWN BY: ARIZ

CHECKED BY:

DATE : MARCH 2021

SHEET NO: /


PAPER SIZE: A3



ADMIN DIVISION
Ministry of Health
Roshanra Building
Soana Marga
Tel: 332 8887, Fax: 332 8889


FRONT ELEVATION

SCALE: 1 : 100

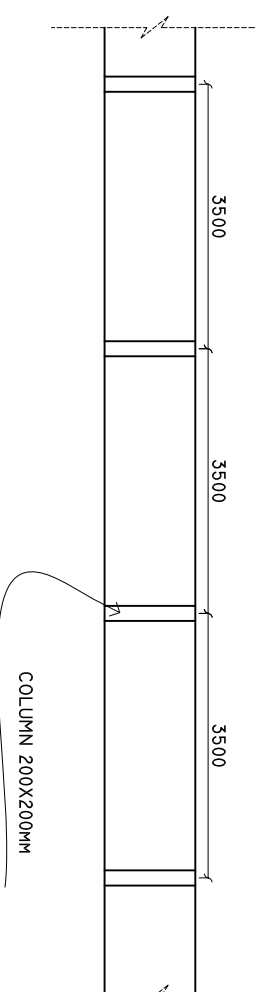

FRONT ELEVATION (MAIN GATE)

SCALE: 1 : 100

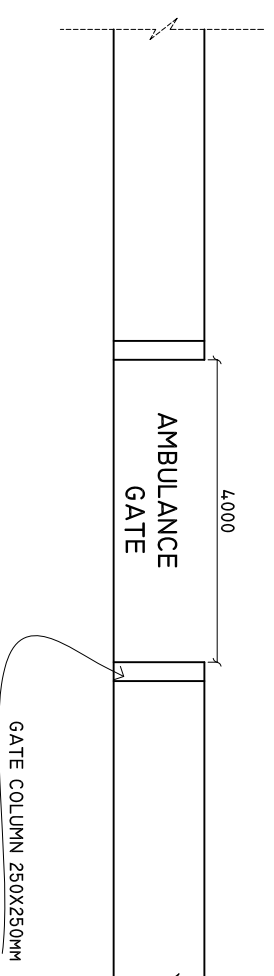

SHEET CONTENTS :

REVISION NOTES:

PROJECT:
CONSTRUCTION OF
BOUNDARY WALL AT SH.
NARUDHOO

CLIENT:
MINISTRY OF HEALTH

LOCATION:
SH. NARUDHOO

CONTENTS: AS GIVEN

PROJECT MANAGER:

DESIGNER: ARIZ

CIV/STR. ENGINEER: ISMAIL

SURVEYED BY: -

DRAWN BY: ARIZ

CHECKED BY:

DATE : MARCH 2021

SHEET NO: /

PAPER SIZE: A3

