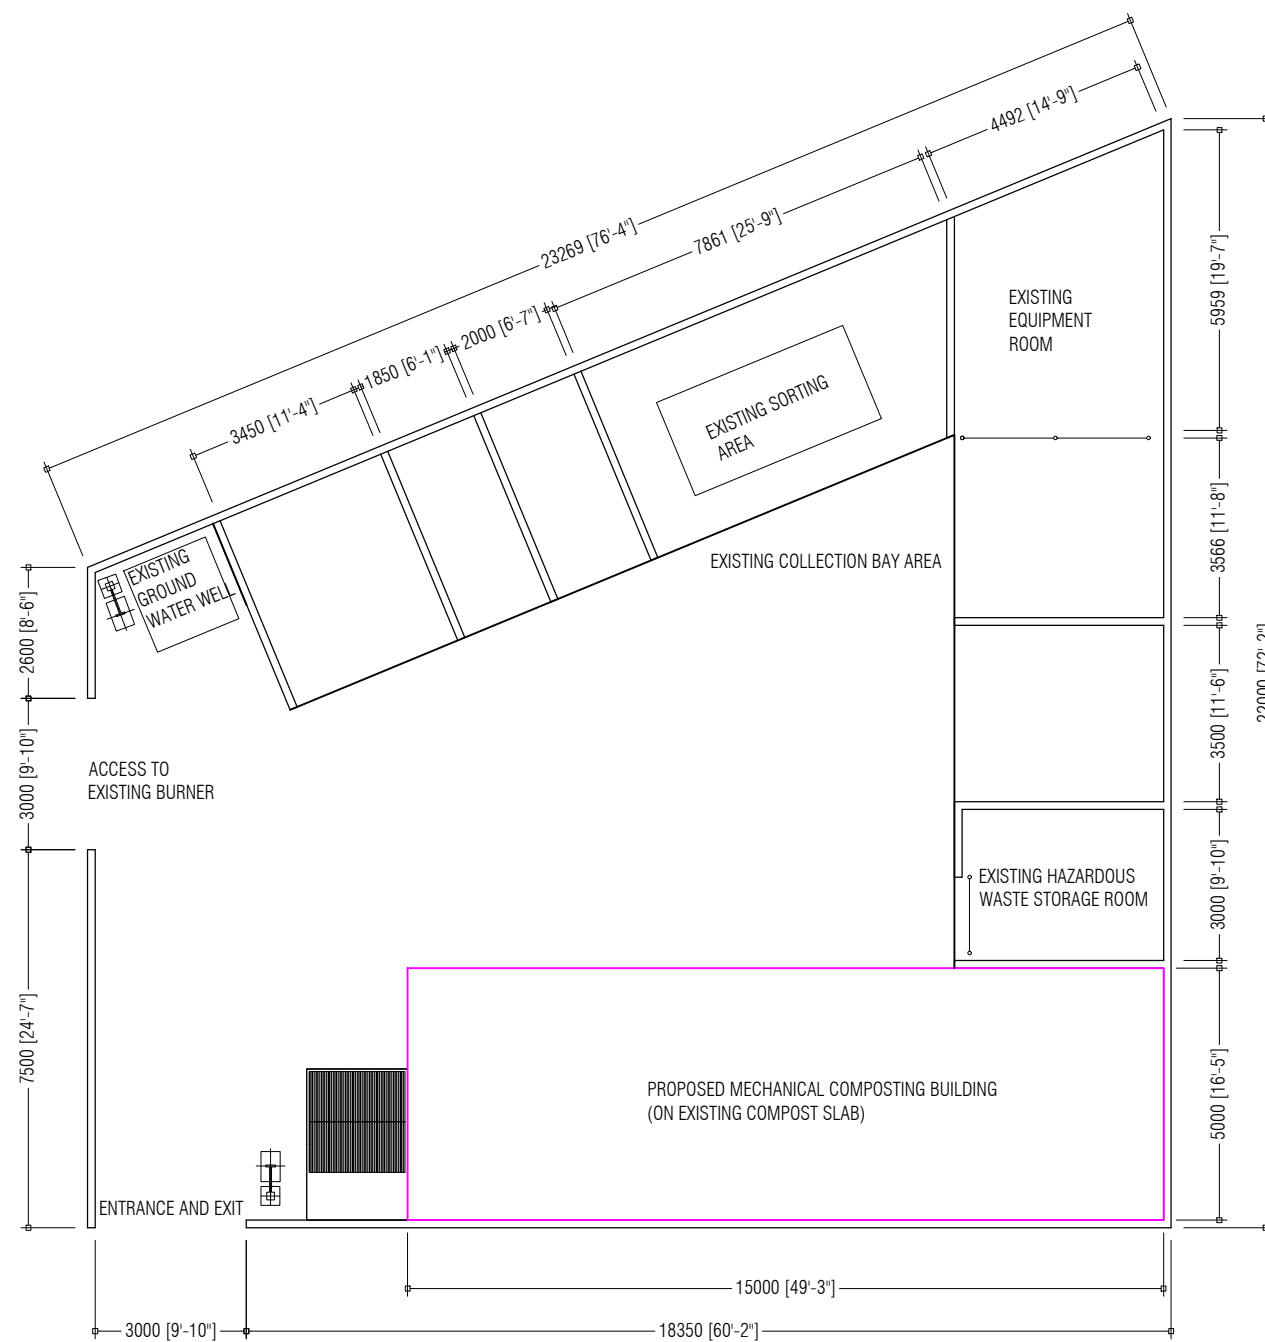

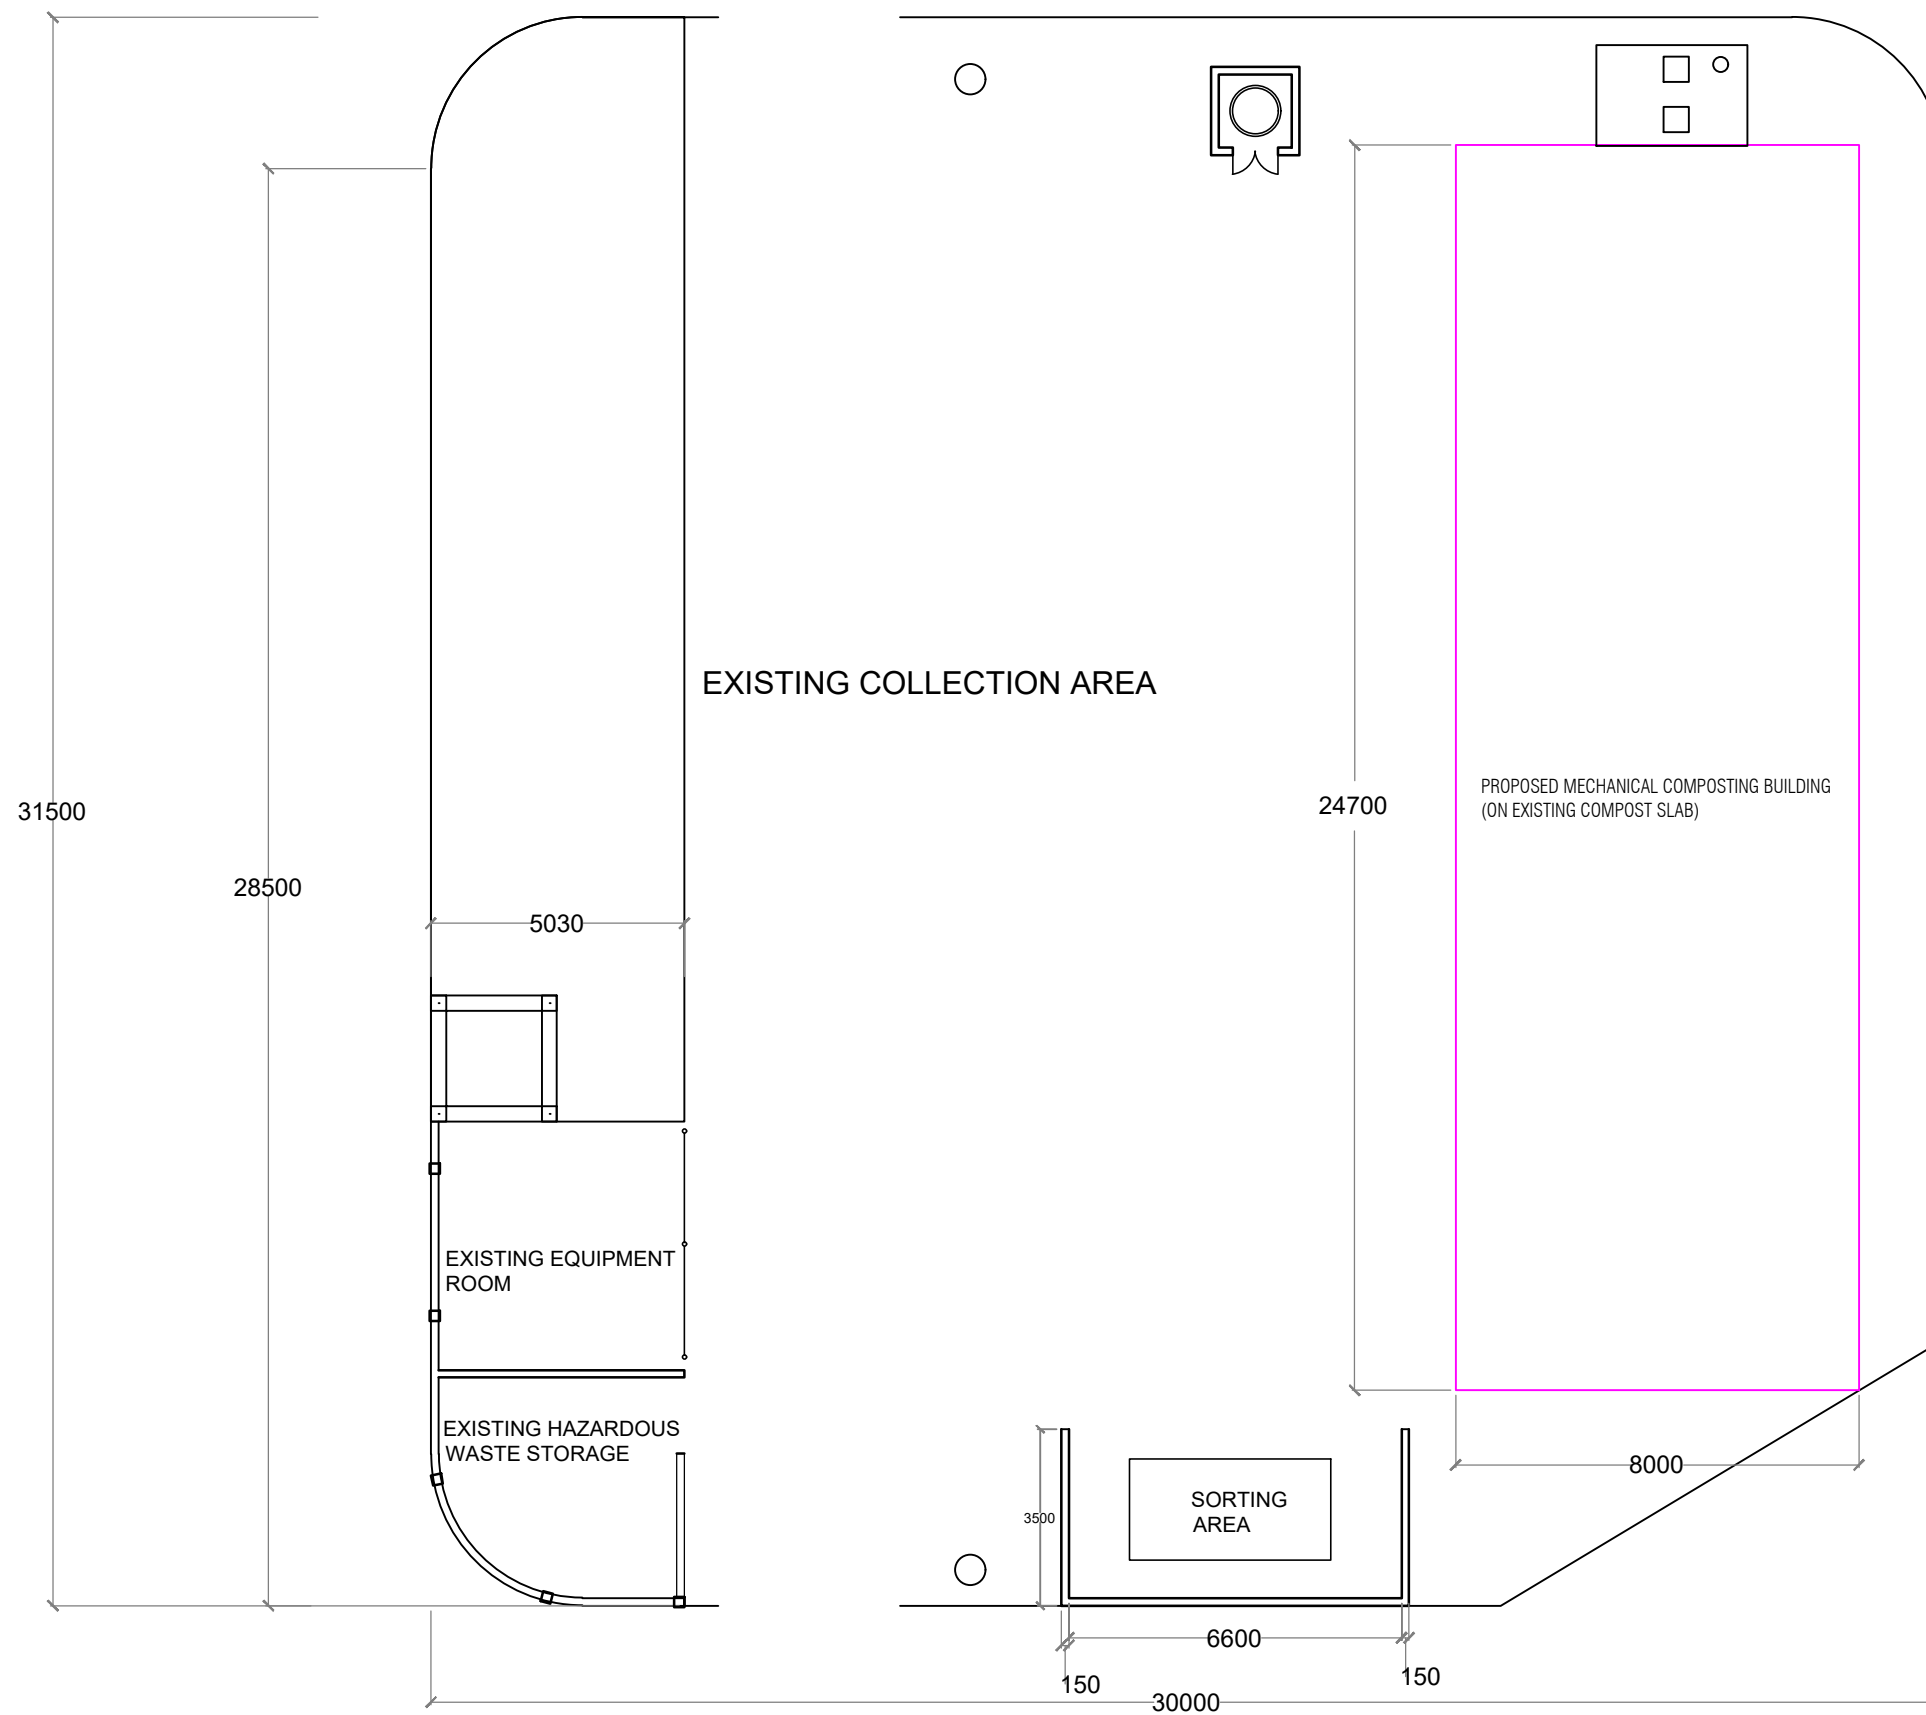


PREPARED BY	PROJECT	DESIGN BY	AMENDMENTS
	CONSTRUCTION OF MECHANICAL COMPOSTING BUILDING DH.RINBUDHOO		
	TITLE	STRUCTURE BY	
	FLOOR PLAN		
	CLIENT DEPARTMENT	DRAWN BY	
	WMPC DEPARTMENT	AFRAZ	
	PAPER SIZE A3	SCALE 1:150	
	PAGE NO. 01	DWG NO. CBRINB-A1-01	
		DATE 05.10.2020	



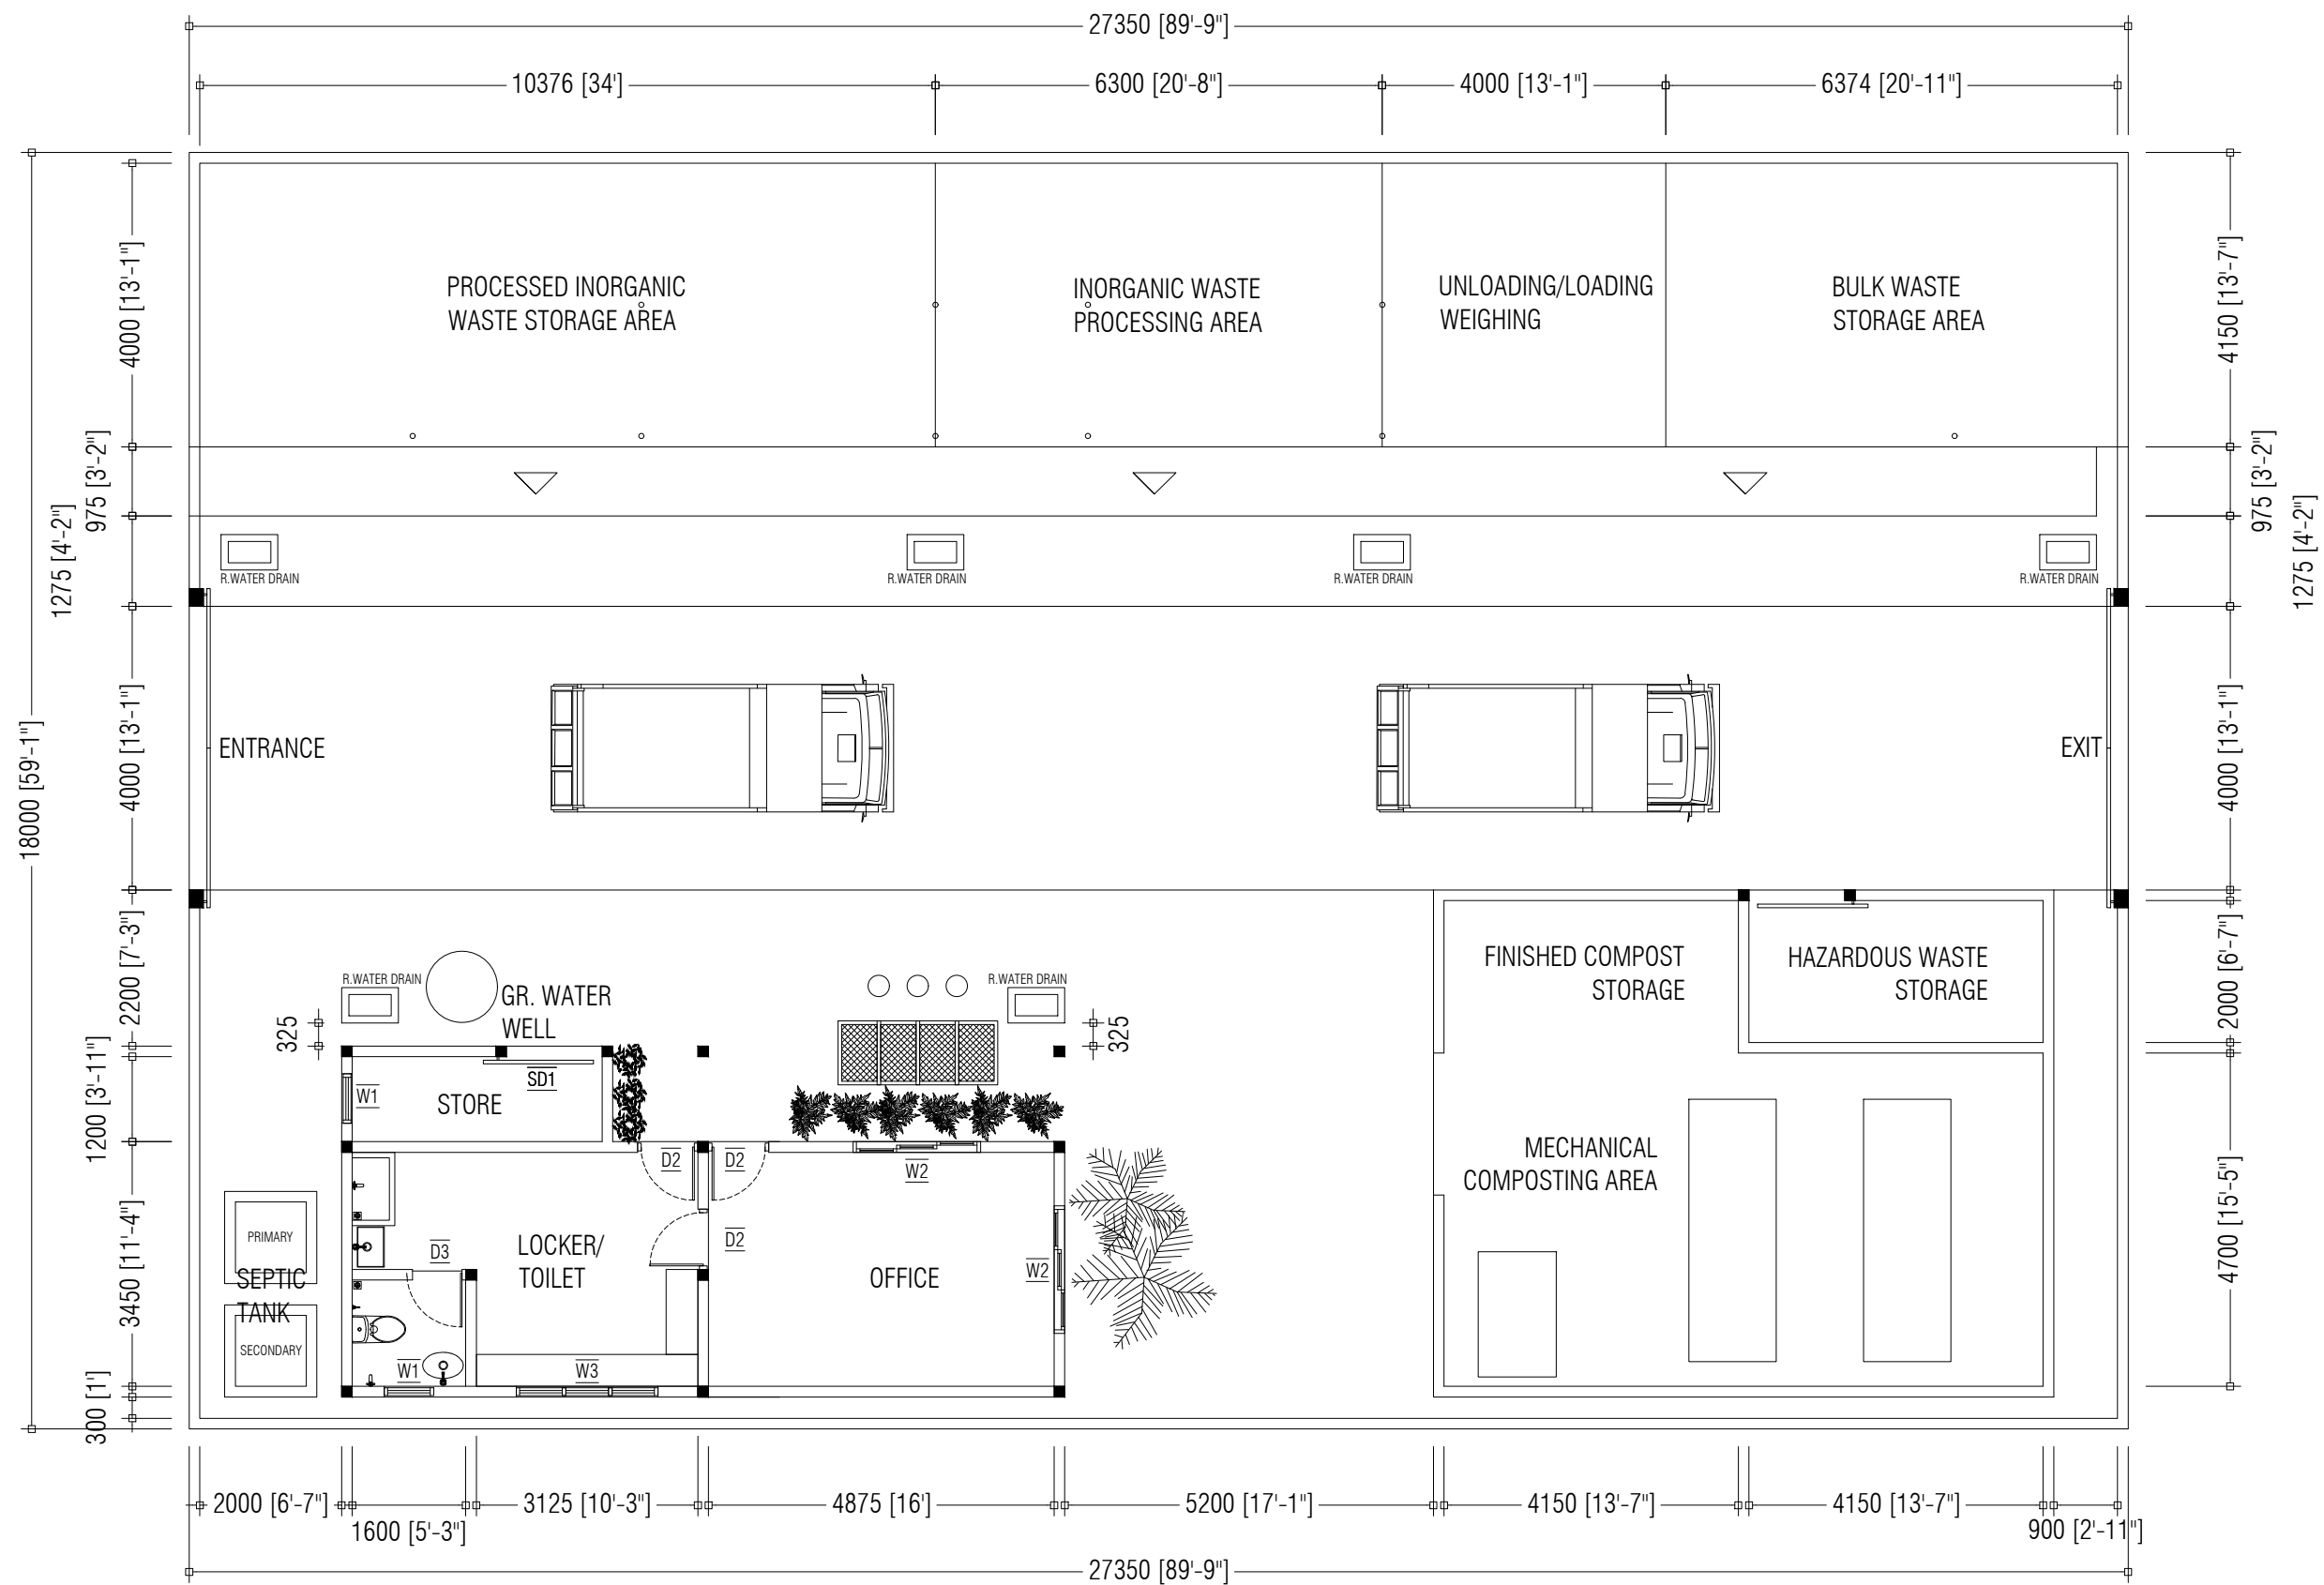



PREPARED BY	PROJECT	DESIGN BY	AMENDMENTS	
 MCEP MINISTRY OF ENVIRONMENT GREEN BUILDING, HANDHUVAREE HIGUN, MAAFANNU, MALE (20392), REPUBLIC OF MALDIVES. TEL: +960-3018431, +960-3018300, FAX: +960-328301	CONSTRUCTION OF MECHANICAL COMPOSTING BUILDING F.MAGOODHOO			
	TITLE FLOOR PLAN	STRUCTURE BY		
	CLIENT DEPARTMENT WMPC DEPARTMENT	DRAWN BY AFRAZ		
	PAPER SIZE A3	SCALE 1:150		
	PAGE NO. 01	DWG NO. CBMAGO-A1-01		
		DATE 05.10.2020		



PREPARED BY	PROJECT	DESIGN BY	AMENDMENTS
	CONSTRUCTION OF MECHANICAL COMPOSTING BUILDING L.MAAMENDHOO		
	TITLE	STRUCTURE BY	
	FLOOR PLAN		
	CLIENT DEPARTMENT	DRAWN BY	
	WMPC DEPARTMENT	AFRAZ	
	PAPER SIZE A3	SCALE 1:150	
	PAGE NO. 01	DWG NO. CBMAAM-A1-01	
		DATE 05.10.2020	


MCEP
 MINISTRY OF ENVIRONMENT
 GREEN BUILDING, HANDHUVAREE HIGUN,
 MAAFANNU, MALE (20392), REPUBLIC OF MALDIVES.
 TEL: +960-3018431, +960-3018300, FAX: +960-328301



PREPARED BY	PROJECT	DESIGN BY	AMENDMENTS
 MCEP MINISTRY OF ENVIRONMENT GREEN BUILDING, HANDHUVAREE HIGUN, MAAFANNU, MALÉ (20392), REPUBLIC OF MALDIVES. TEL: +960-3018431, +960-3018300, FAX: +960-328301	CONSTRUCTION OF ISLAND WASTE MANAGEMENT CENTRE TH.VANDHOO	AFRAZ	
	TITLE FLOOR PLAN	STRUCTURE BY AFRAZ	
	CLIENT DEPARTMENT WMPC DEPARTMENT	DRAWN BY AFRAZ	
	PAPER SIZE A3	SCALE 1:100	
	PAGE NO. 02	DWG NO. THVND-A1-02	
		DATE 30.12.2020	