

Project :

## **MFA HEAD OFFICE INTERIOR DESIGN**

---

### **VIP WAITING ROOM WALL MOULDING DETAILS**


Client :

**MFA**


Detail Design by:

MAKESHOP PVT LTD  
(+960) 7918902  
naffaz@makeshop.build




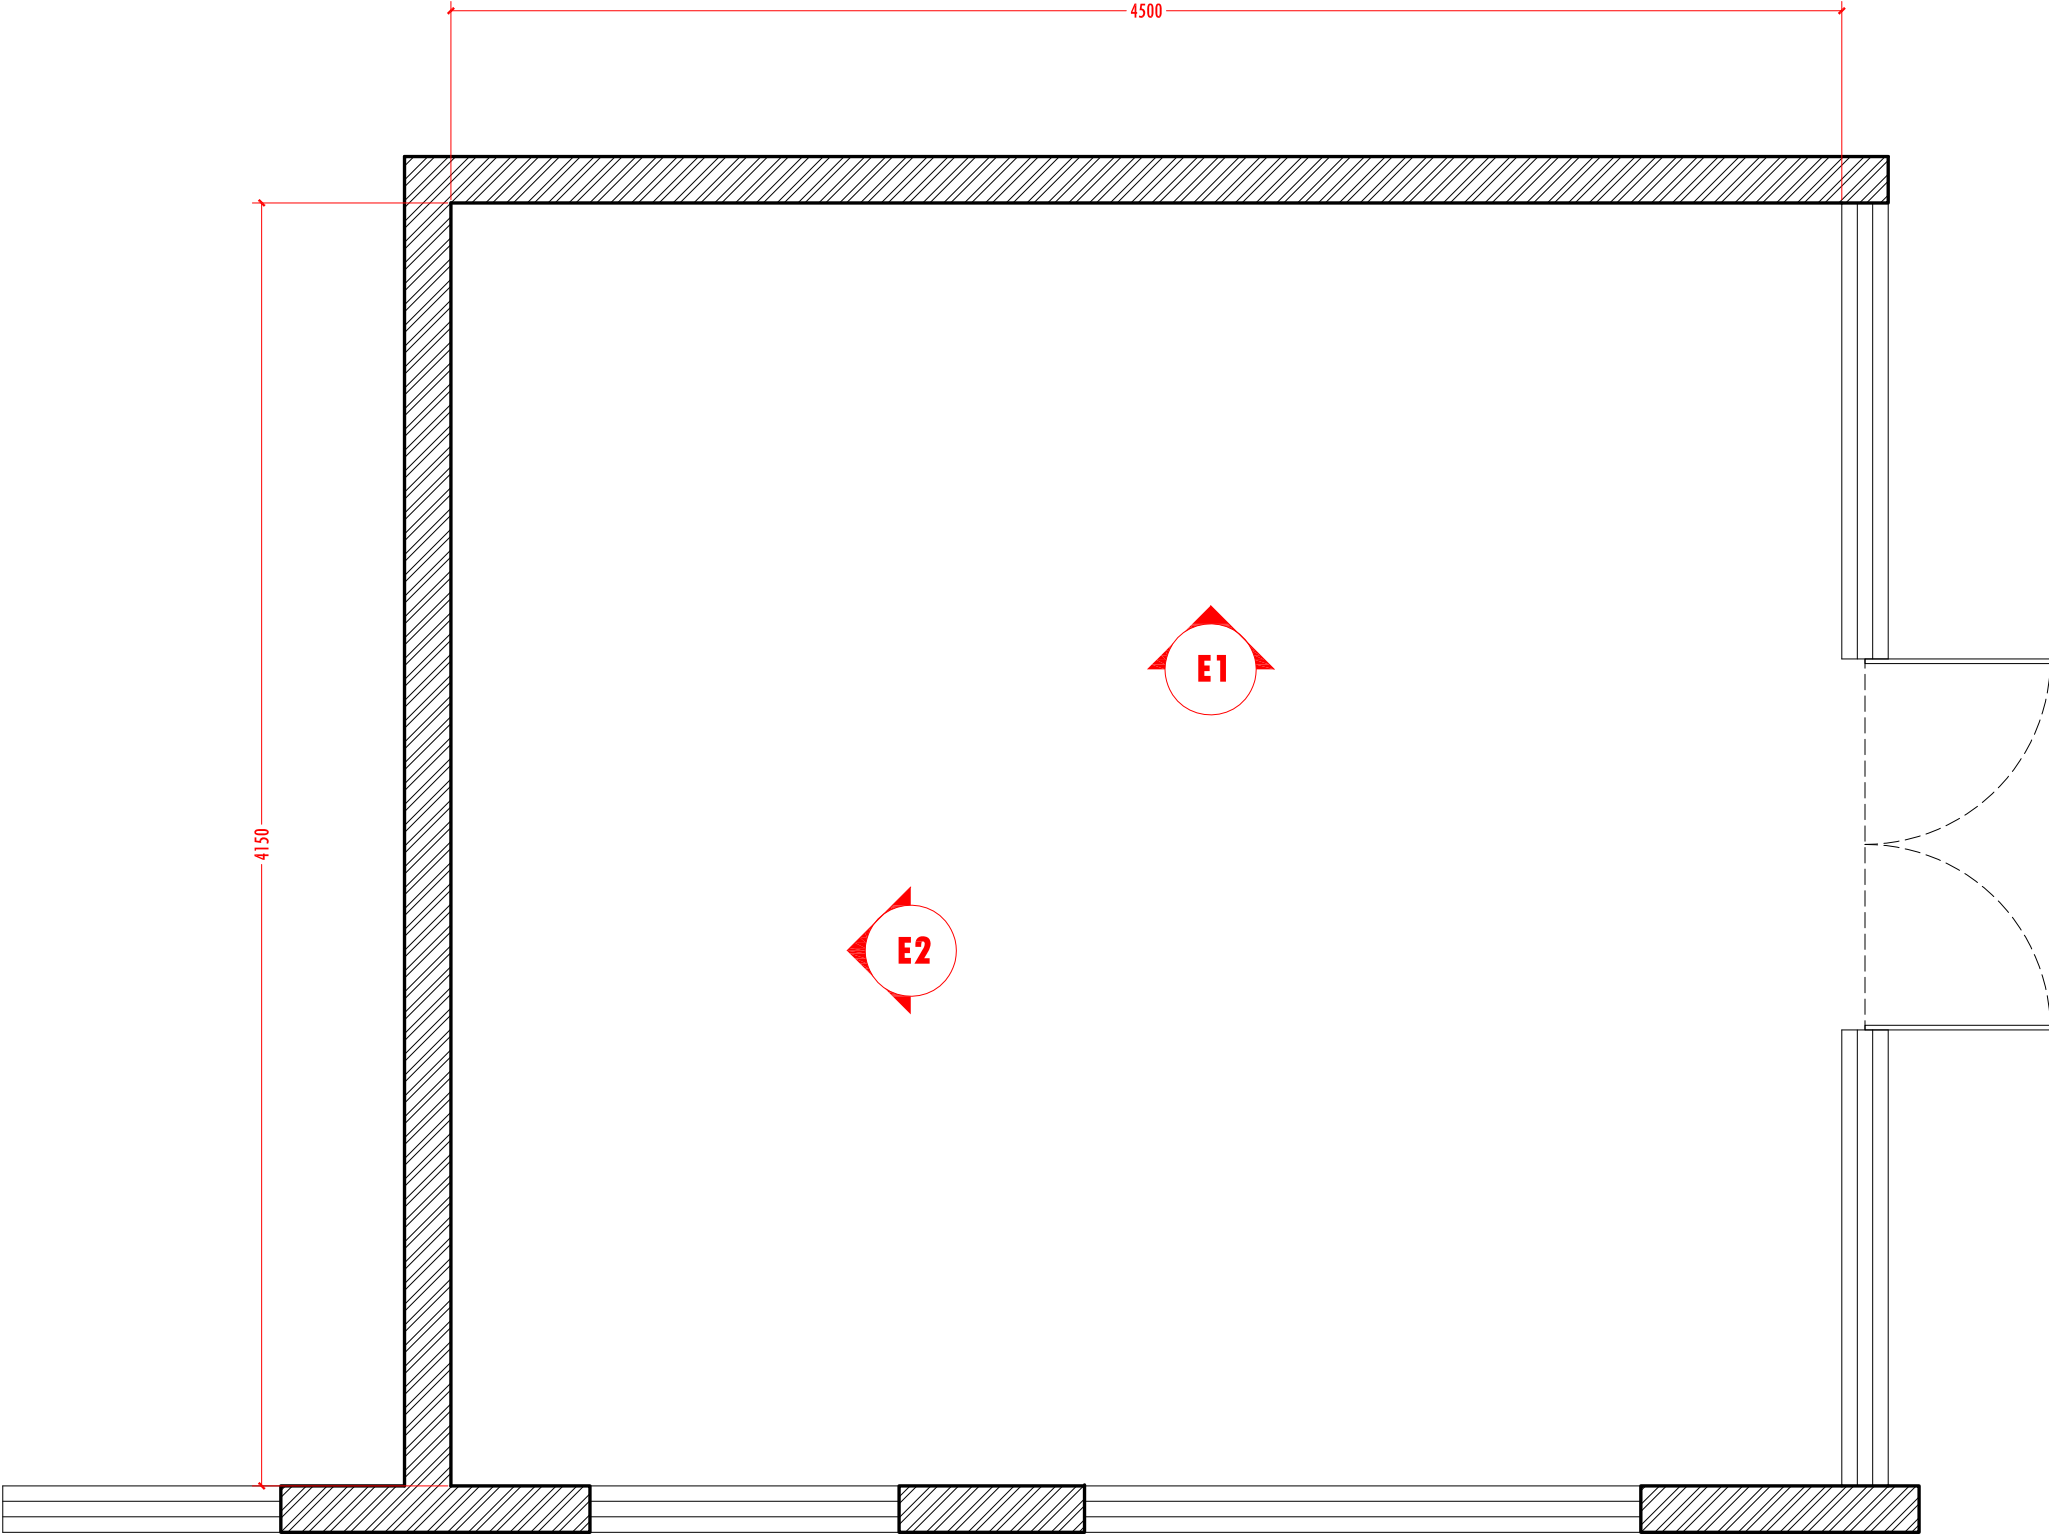


**FLOOR PLAN**

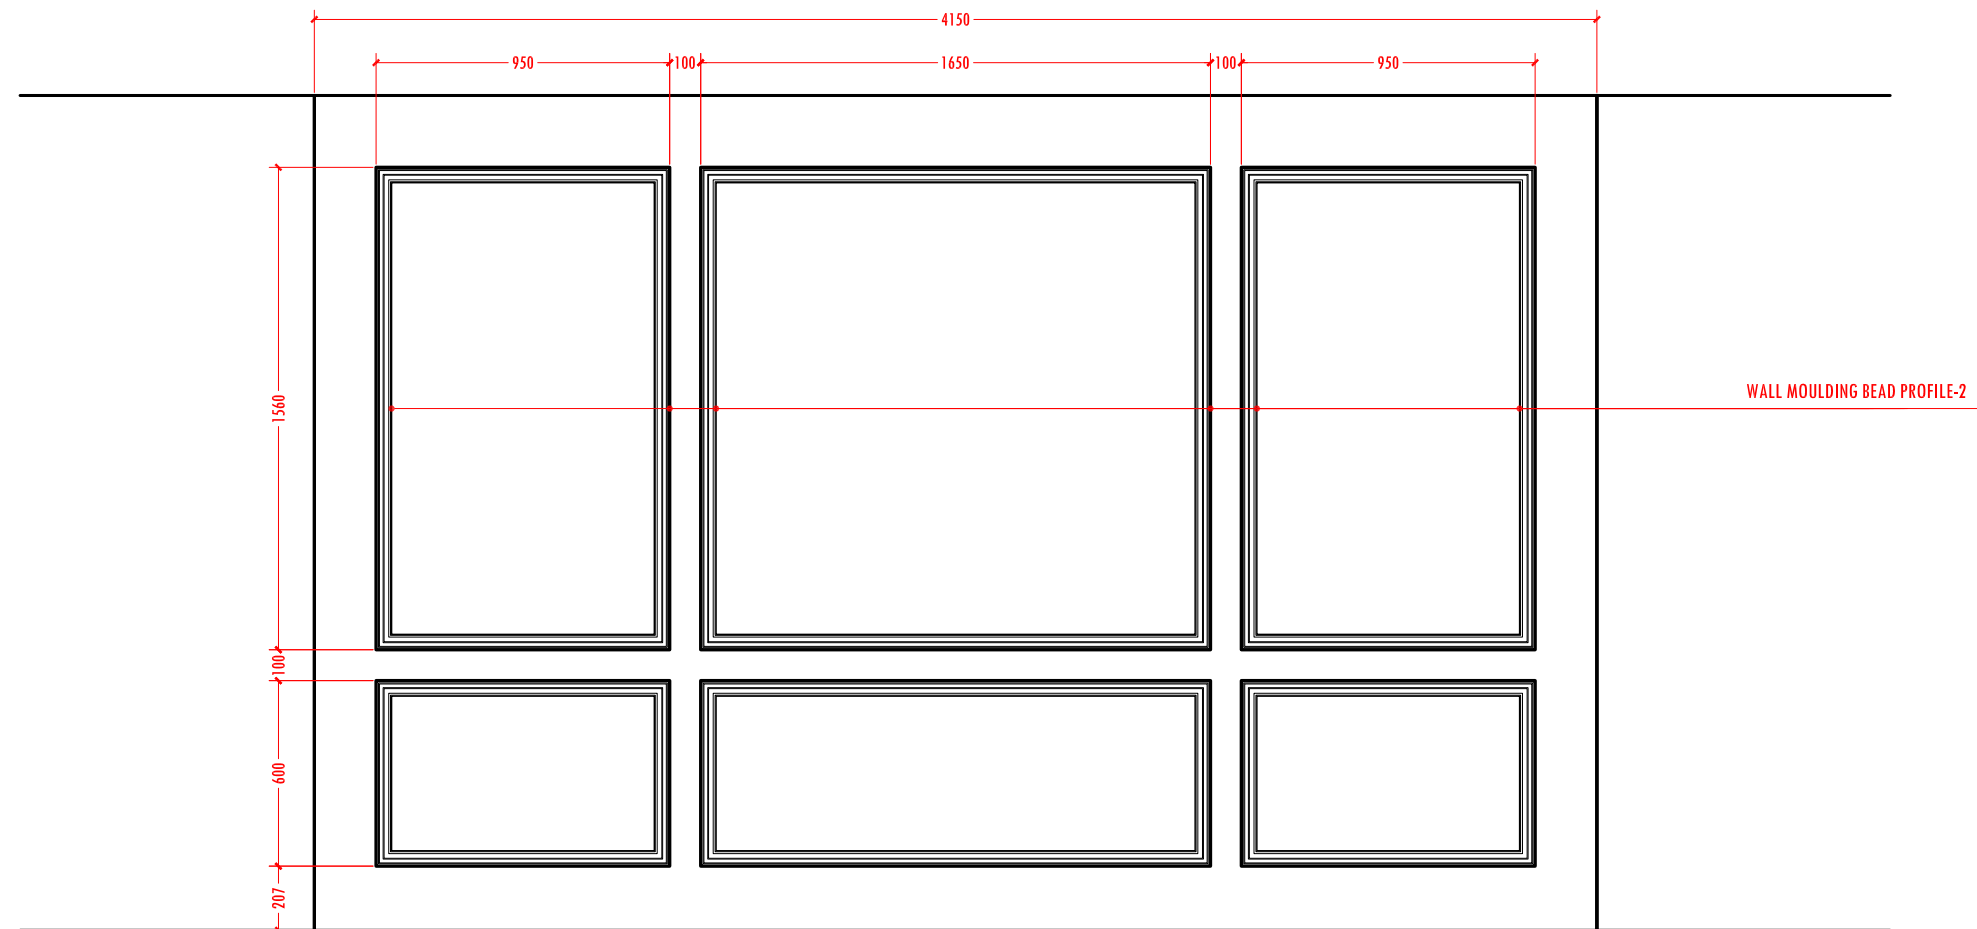

**ELEVATION E2**  
**SCALE 1:20**

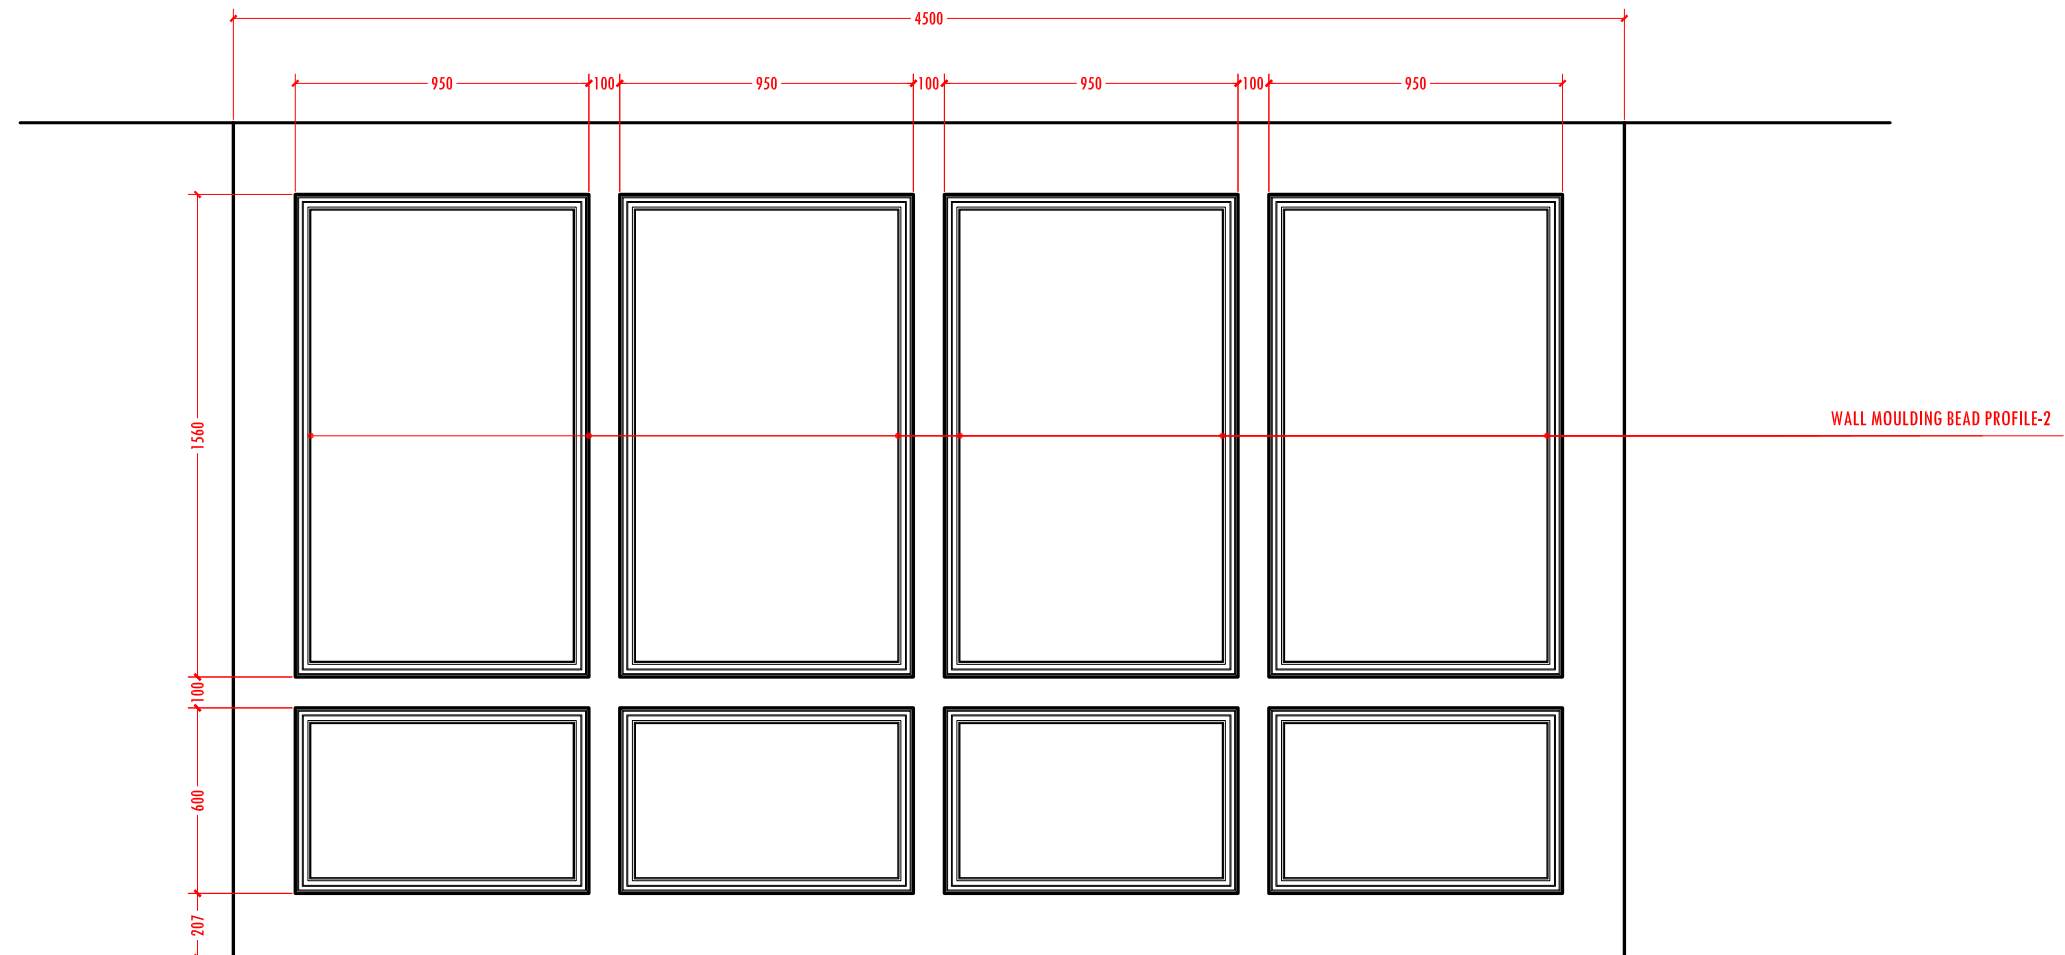

**ELEVATION E1**  
**SCALE 1:20**

 

**PROFILE-1**



**PROFILE-2**