


Note :  This hatched areas are masonry walls others are glass


4TH FLOOR PLAN
SCALE 1:100

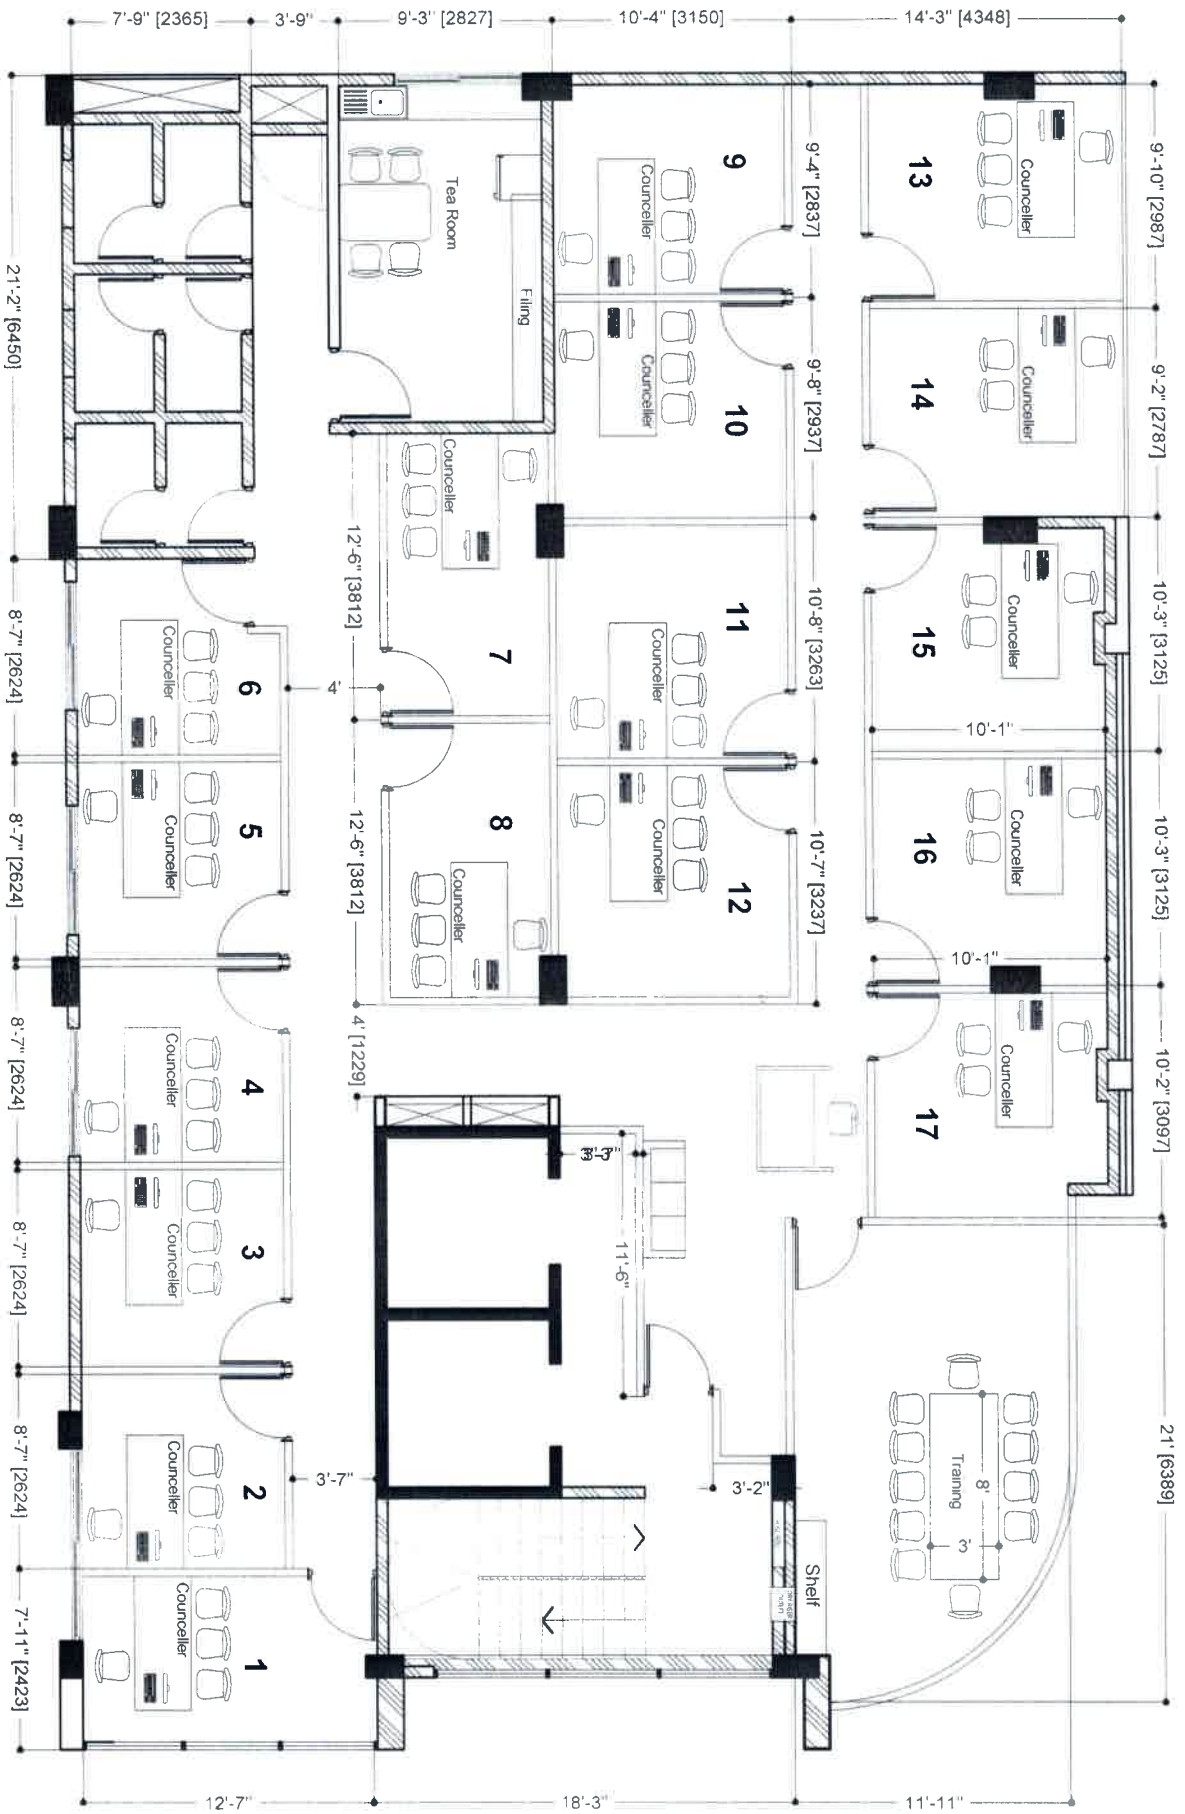

Note :  This hatched areas are masonry walls others are glass

4TH FLOOR PLAN

SCALE 1:100

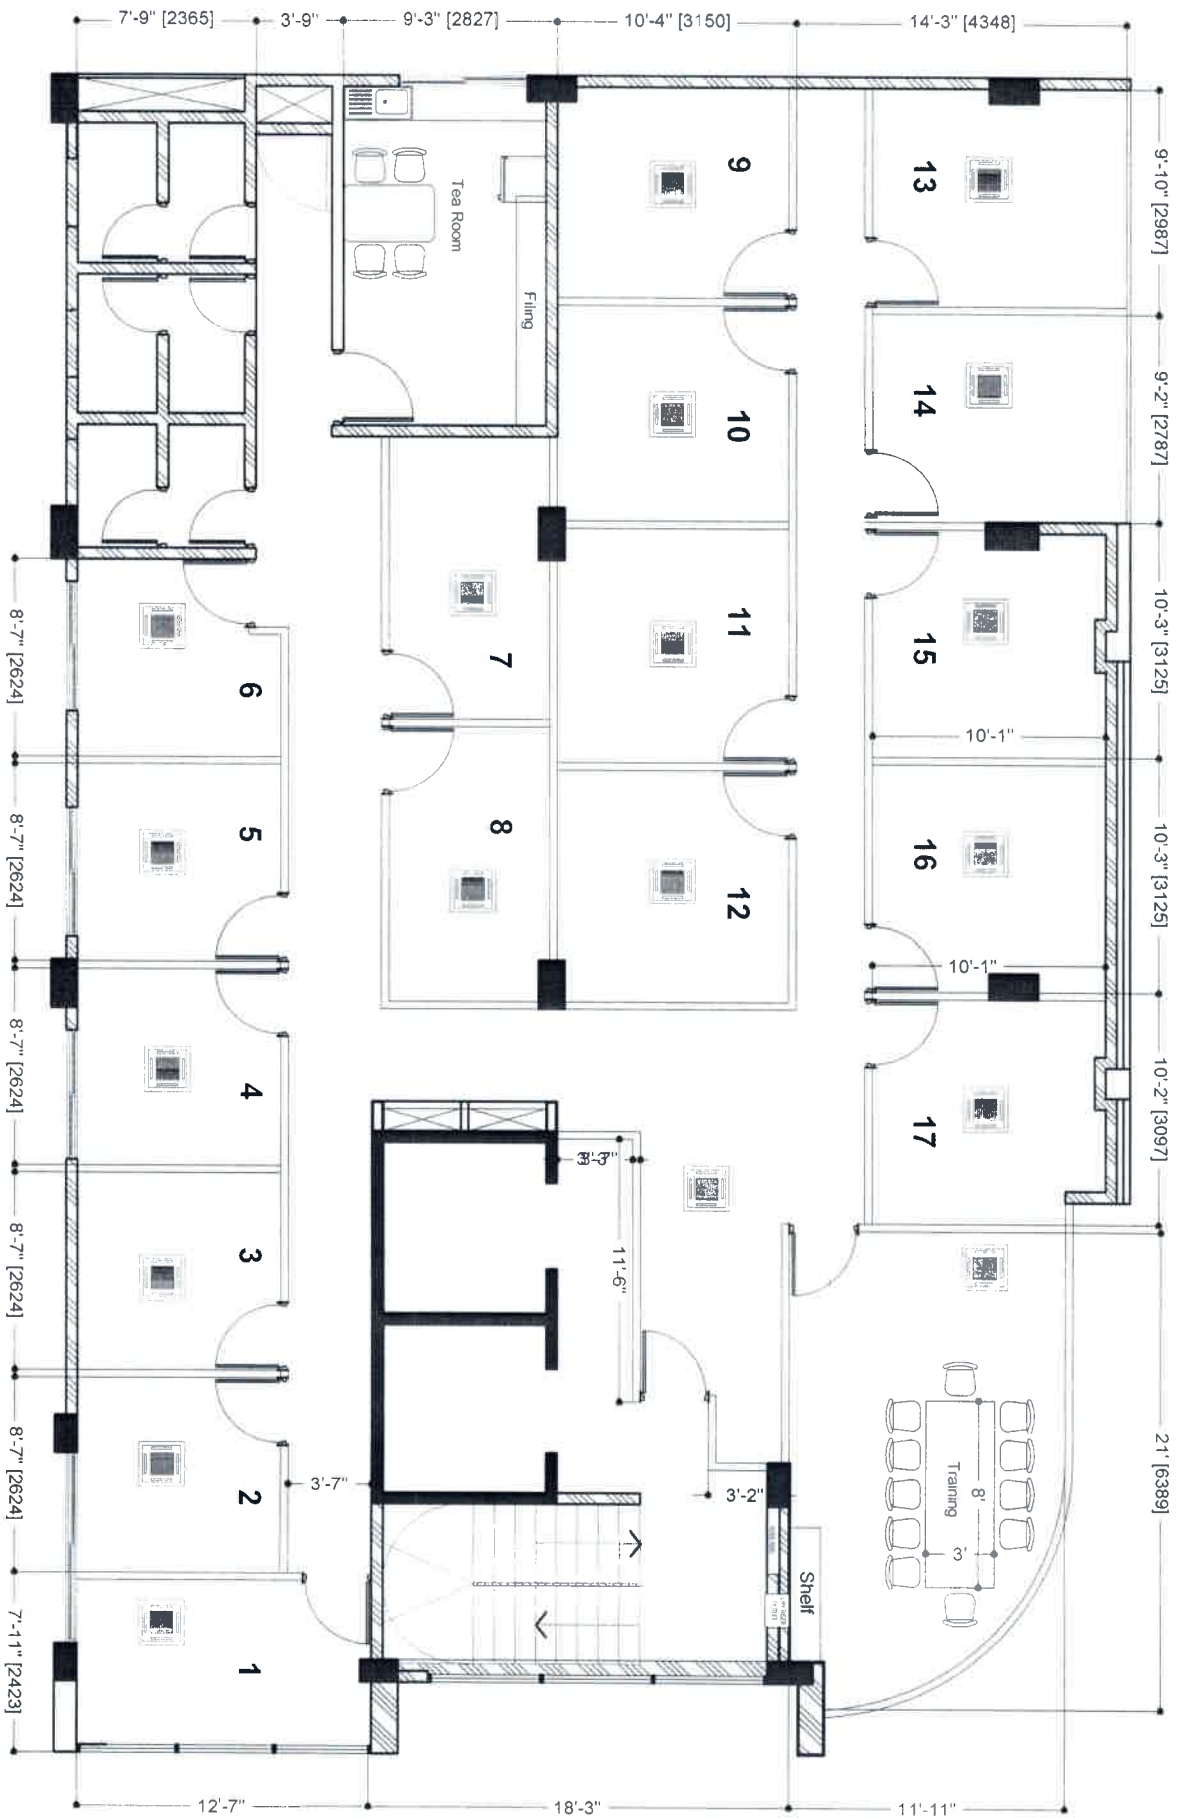

4TH FLOOR AC LAYOUT

SCALE 1:100

Legend

Ceiling AC

