
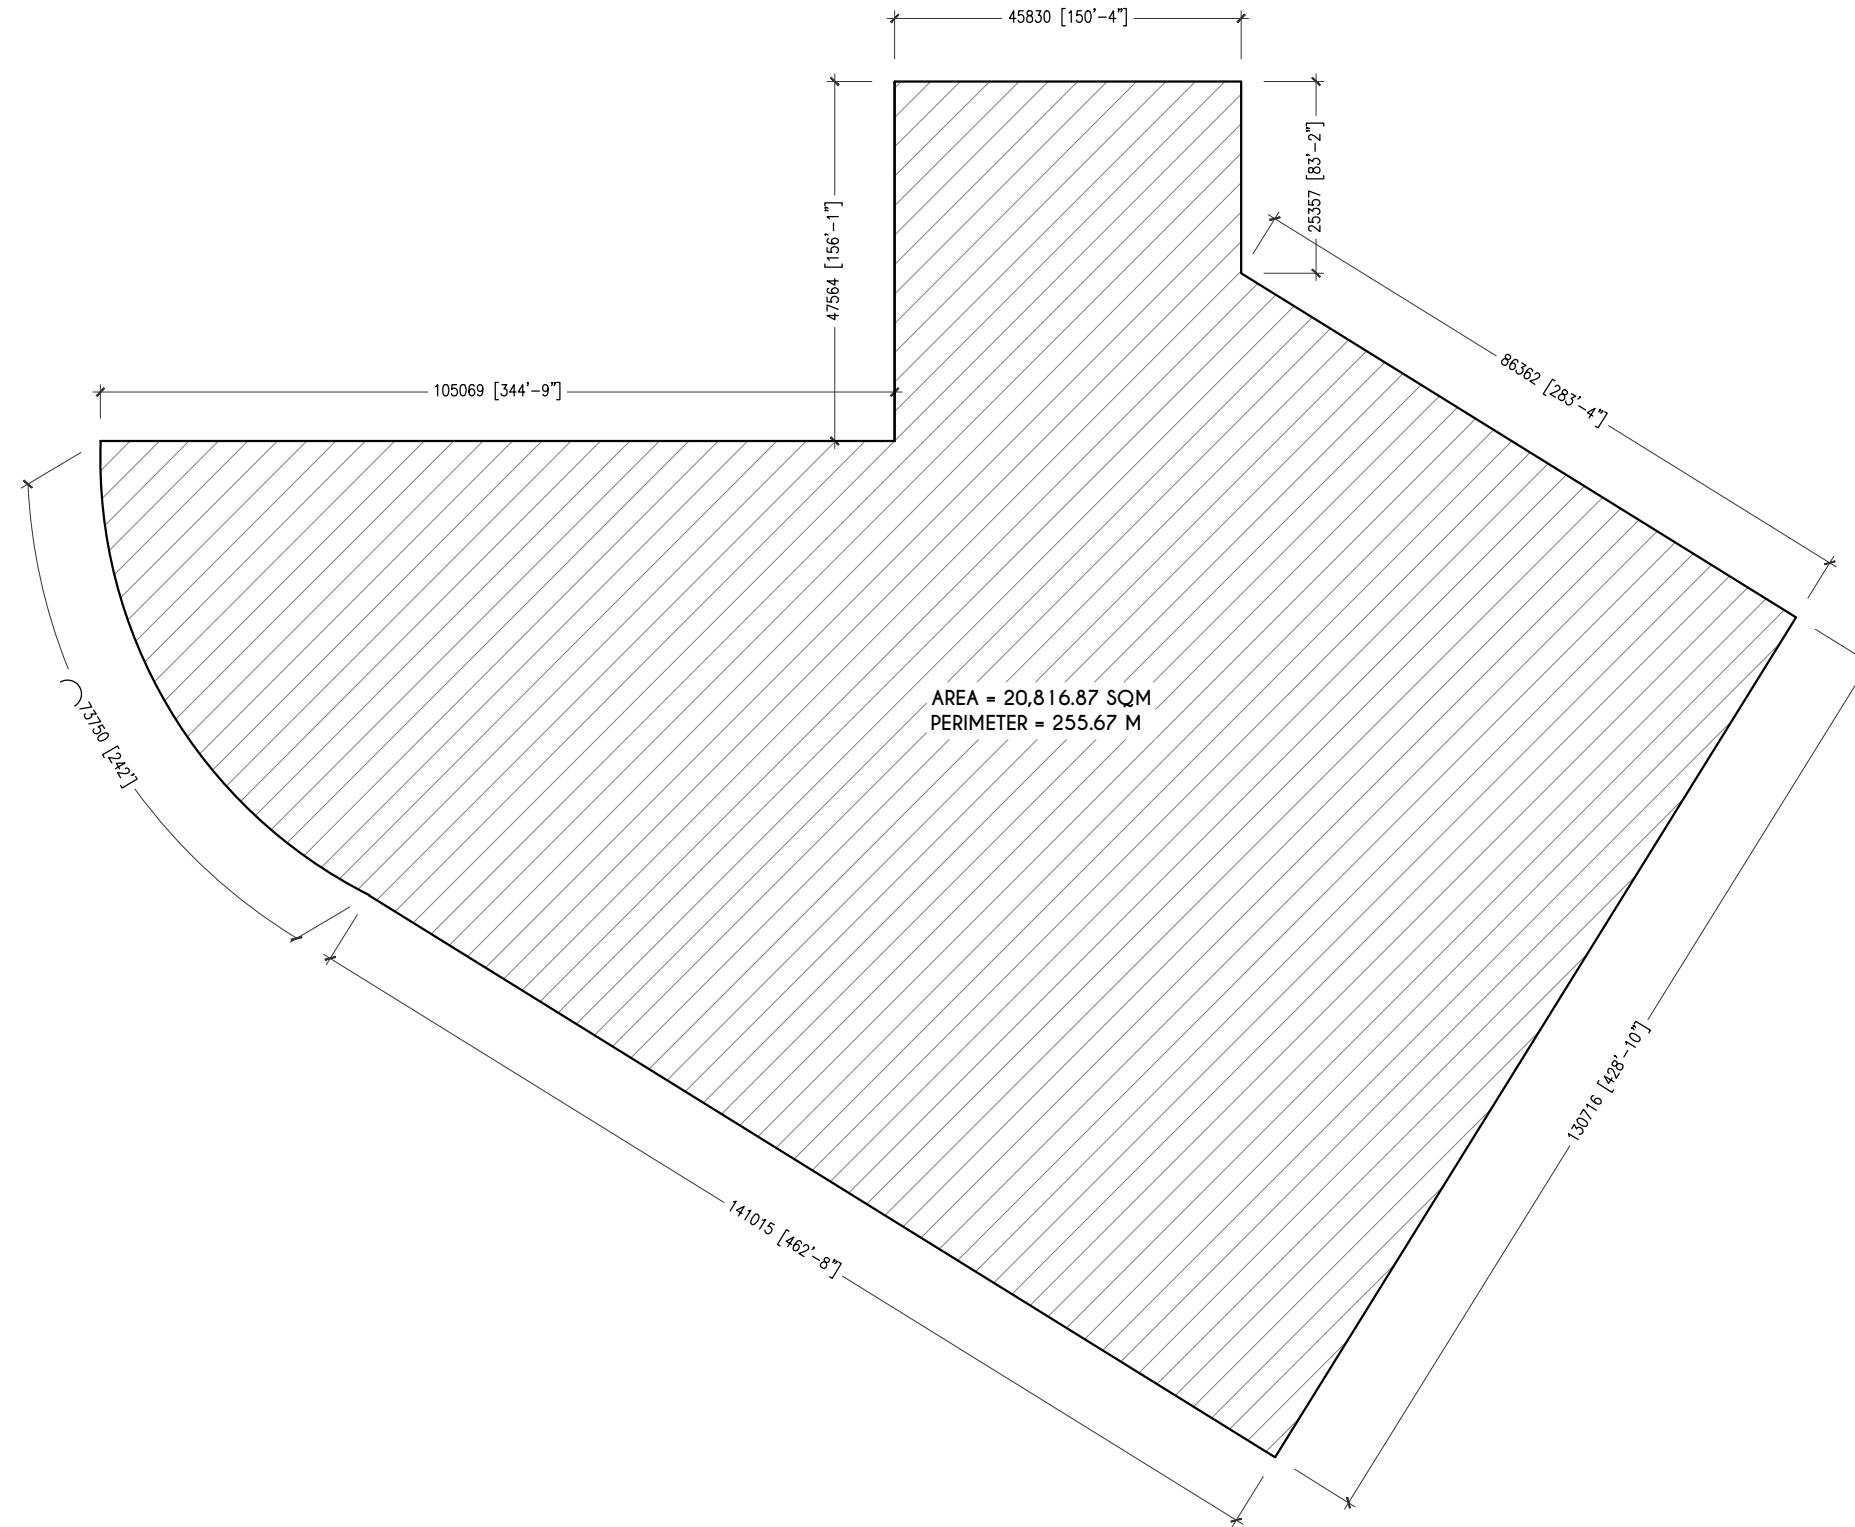


**SITE PLAN**

NOT TO SCALE


<b>PROJECT: HULHUMALE' LABOR VILLAGE</b>				
<b>CLIENT:</b>	<b>CONTRACTOR:</b>	<b>DRAWING TITLE:</b>		<b>DRAWN BY:</b> ISMAIL SHIYAAZ
ROAD DEVELOPMENT CORPORATION LTD.		<b>HULHUMALE' LABOR VILLAGE</b>		<b>APPROVED BY:</b>
ORCHID MAGU, MAAFANNU, MALE' REPUBLIC OF MALDIVES				<b>PROJECT NO:</b>
				<b>DRAWING NO:</b>
				<b>SCALE:</b>



**SITE PLAN**

SCALE 1:1000

**PROJECT: HULHUMALE' LABOR VILLAGE**

<b>CLIENT:</b> ROAD DEVELOPMENT CORPORATION LTD. ORCHID MAGU, MAAFANNU, MALE' REPUBLIC OF MALDIVES	<b>CONTRACTOR:</b>	<b>DRAWING TITLE:</b> <b>HULHUMALE' LABOR VILLAGE</b>		DRAWN BY: ISMAIL SHIYAAZ	
APPROVED BY:					
PROJECT NO:					
DRAWING NO:					
SCALE:				DATE: NOVEMBER 2020	