

YOUTH CENTER (3500SQF)


ARCHITECTURAL DRAWINGS

23.06.2021

CONSULTANT:

SIARCH

PRIVATE LIMITED
LONUZIYAARAIY MAGU, MALE*, 20075, MALDIVES
EMAIL: INFO@SIARCH.DESIGN
HTTP://WWW.SIARCH.DESIGN

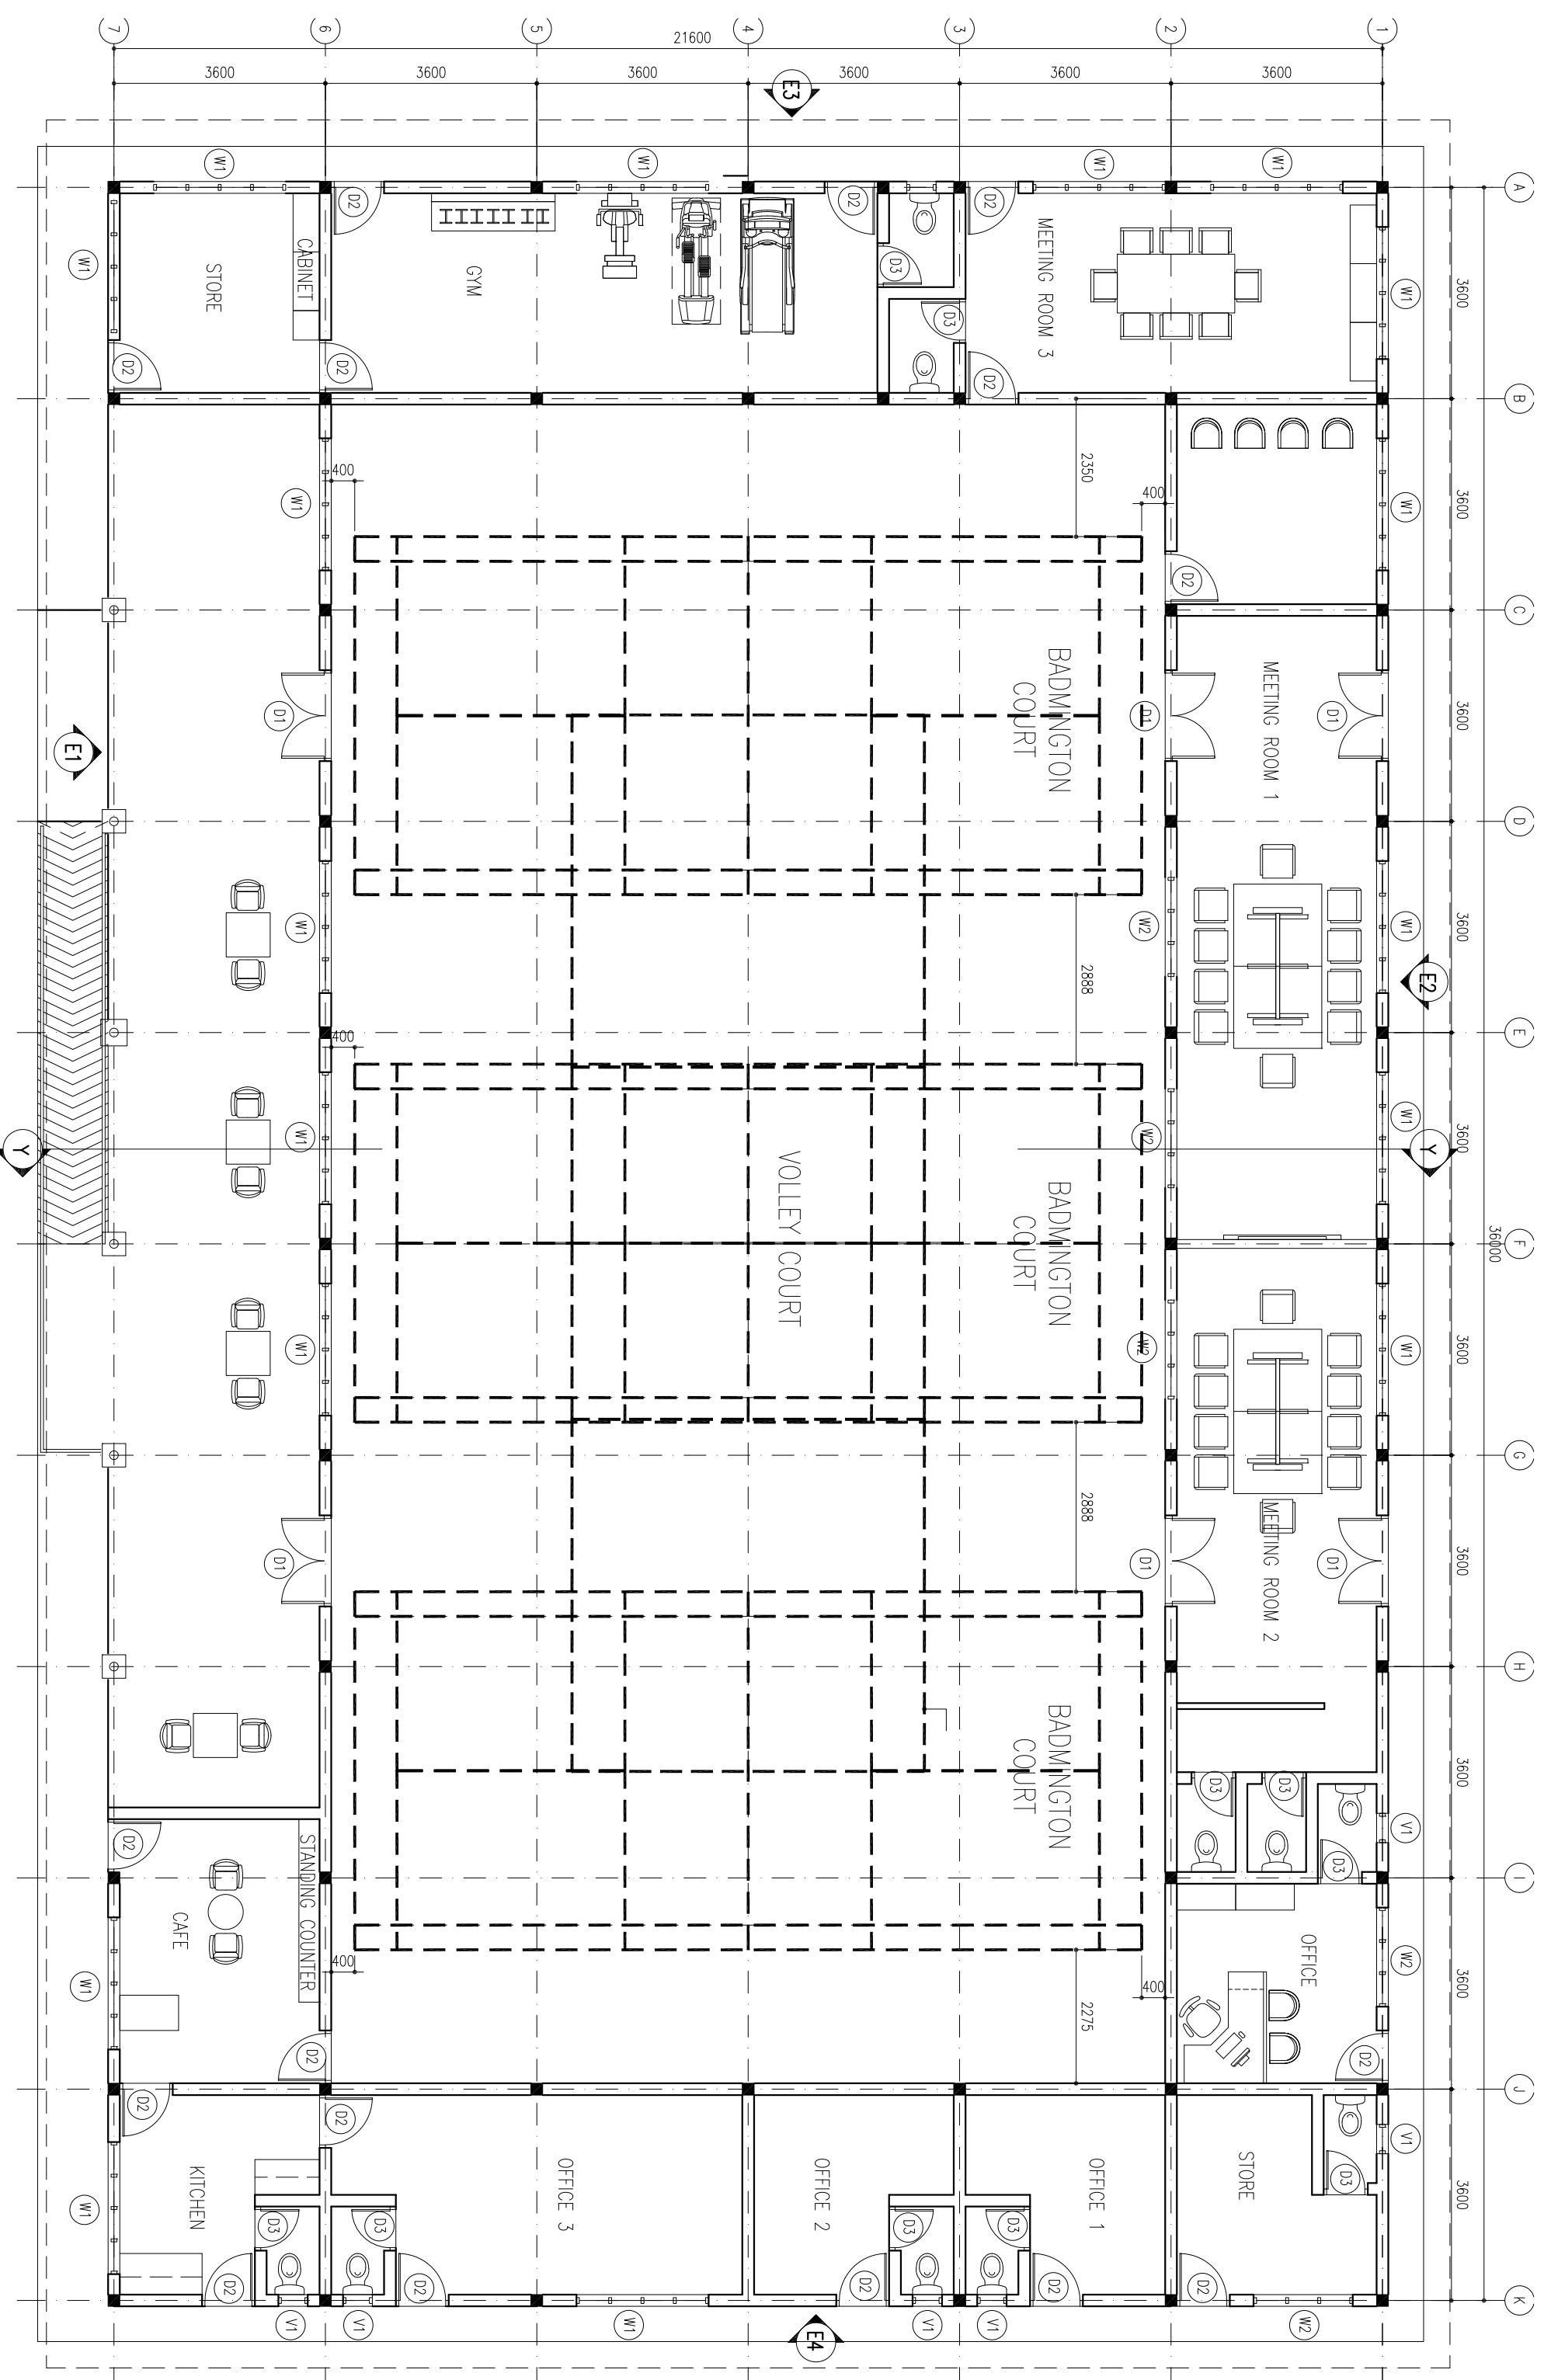

DESIGN CONSULTANCY: **SEARCH**

CLIENT: **MINISTRY OF YOUTH AND SPORTS**
MALE' REP. OF MALDIVES

PROJECT: **PROPOSED MULTI PURPOSE**
YOUTH CENTER.
M. MULA, REP. OF MALDIVES

DWG. TITLE: **FLOOR PLAN**

KEY PLAN:


NO	DESCRIPTION	DATE

PHASE: CONCEPT DESIGN
 TENDER DOCUMENT
 FOR CONSTRUCTION
 AS BUILD DRAWINGS

DESIGNATION	NAME	DATE	DWG. NO.
DESIGN BY:	SEARCH PVT LTD	22-06-2021	AR01
SIR. ENGINEER	HUSSAIN SHIHAN	A1	A3
ARCHITECT	AU ZAMEER	A2	A3
CHECKED	MOHAMMED SHAU		
MS			

PDF FILE NAME: COM-47_MLH_AR01_A

WARNING: -This drawing shall not be used for construction unless approved by consultant. Contractor shall verify all dimensions of existing works on site, before commencing any work. Do not scale ANY drawing, use written dimensions only. This drawing is to be read in conjunction with the Spec. & conditions of contract. This drawing & design is copyright & no portion may be reproduced without the permission of the Respected Consultant. Consultant has right to sue whoever do so.

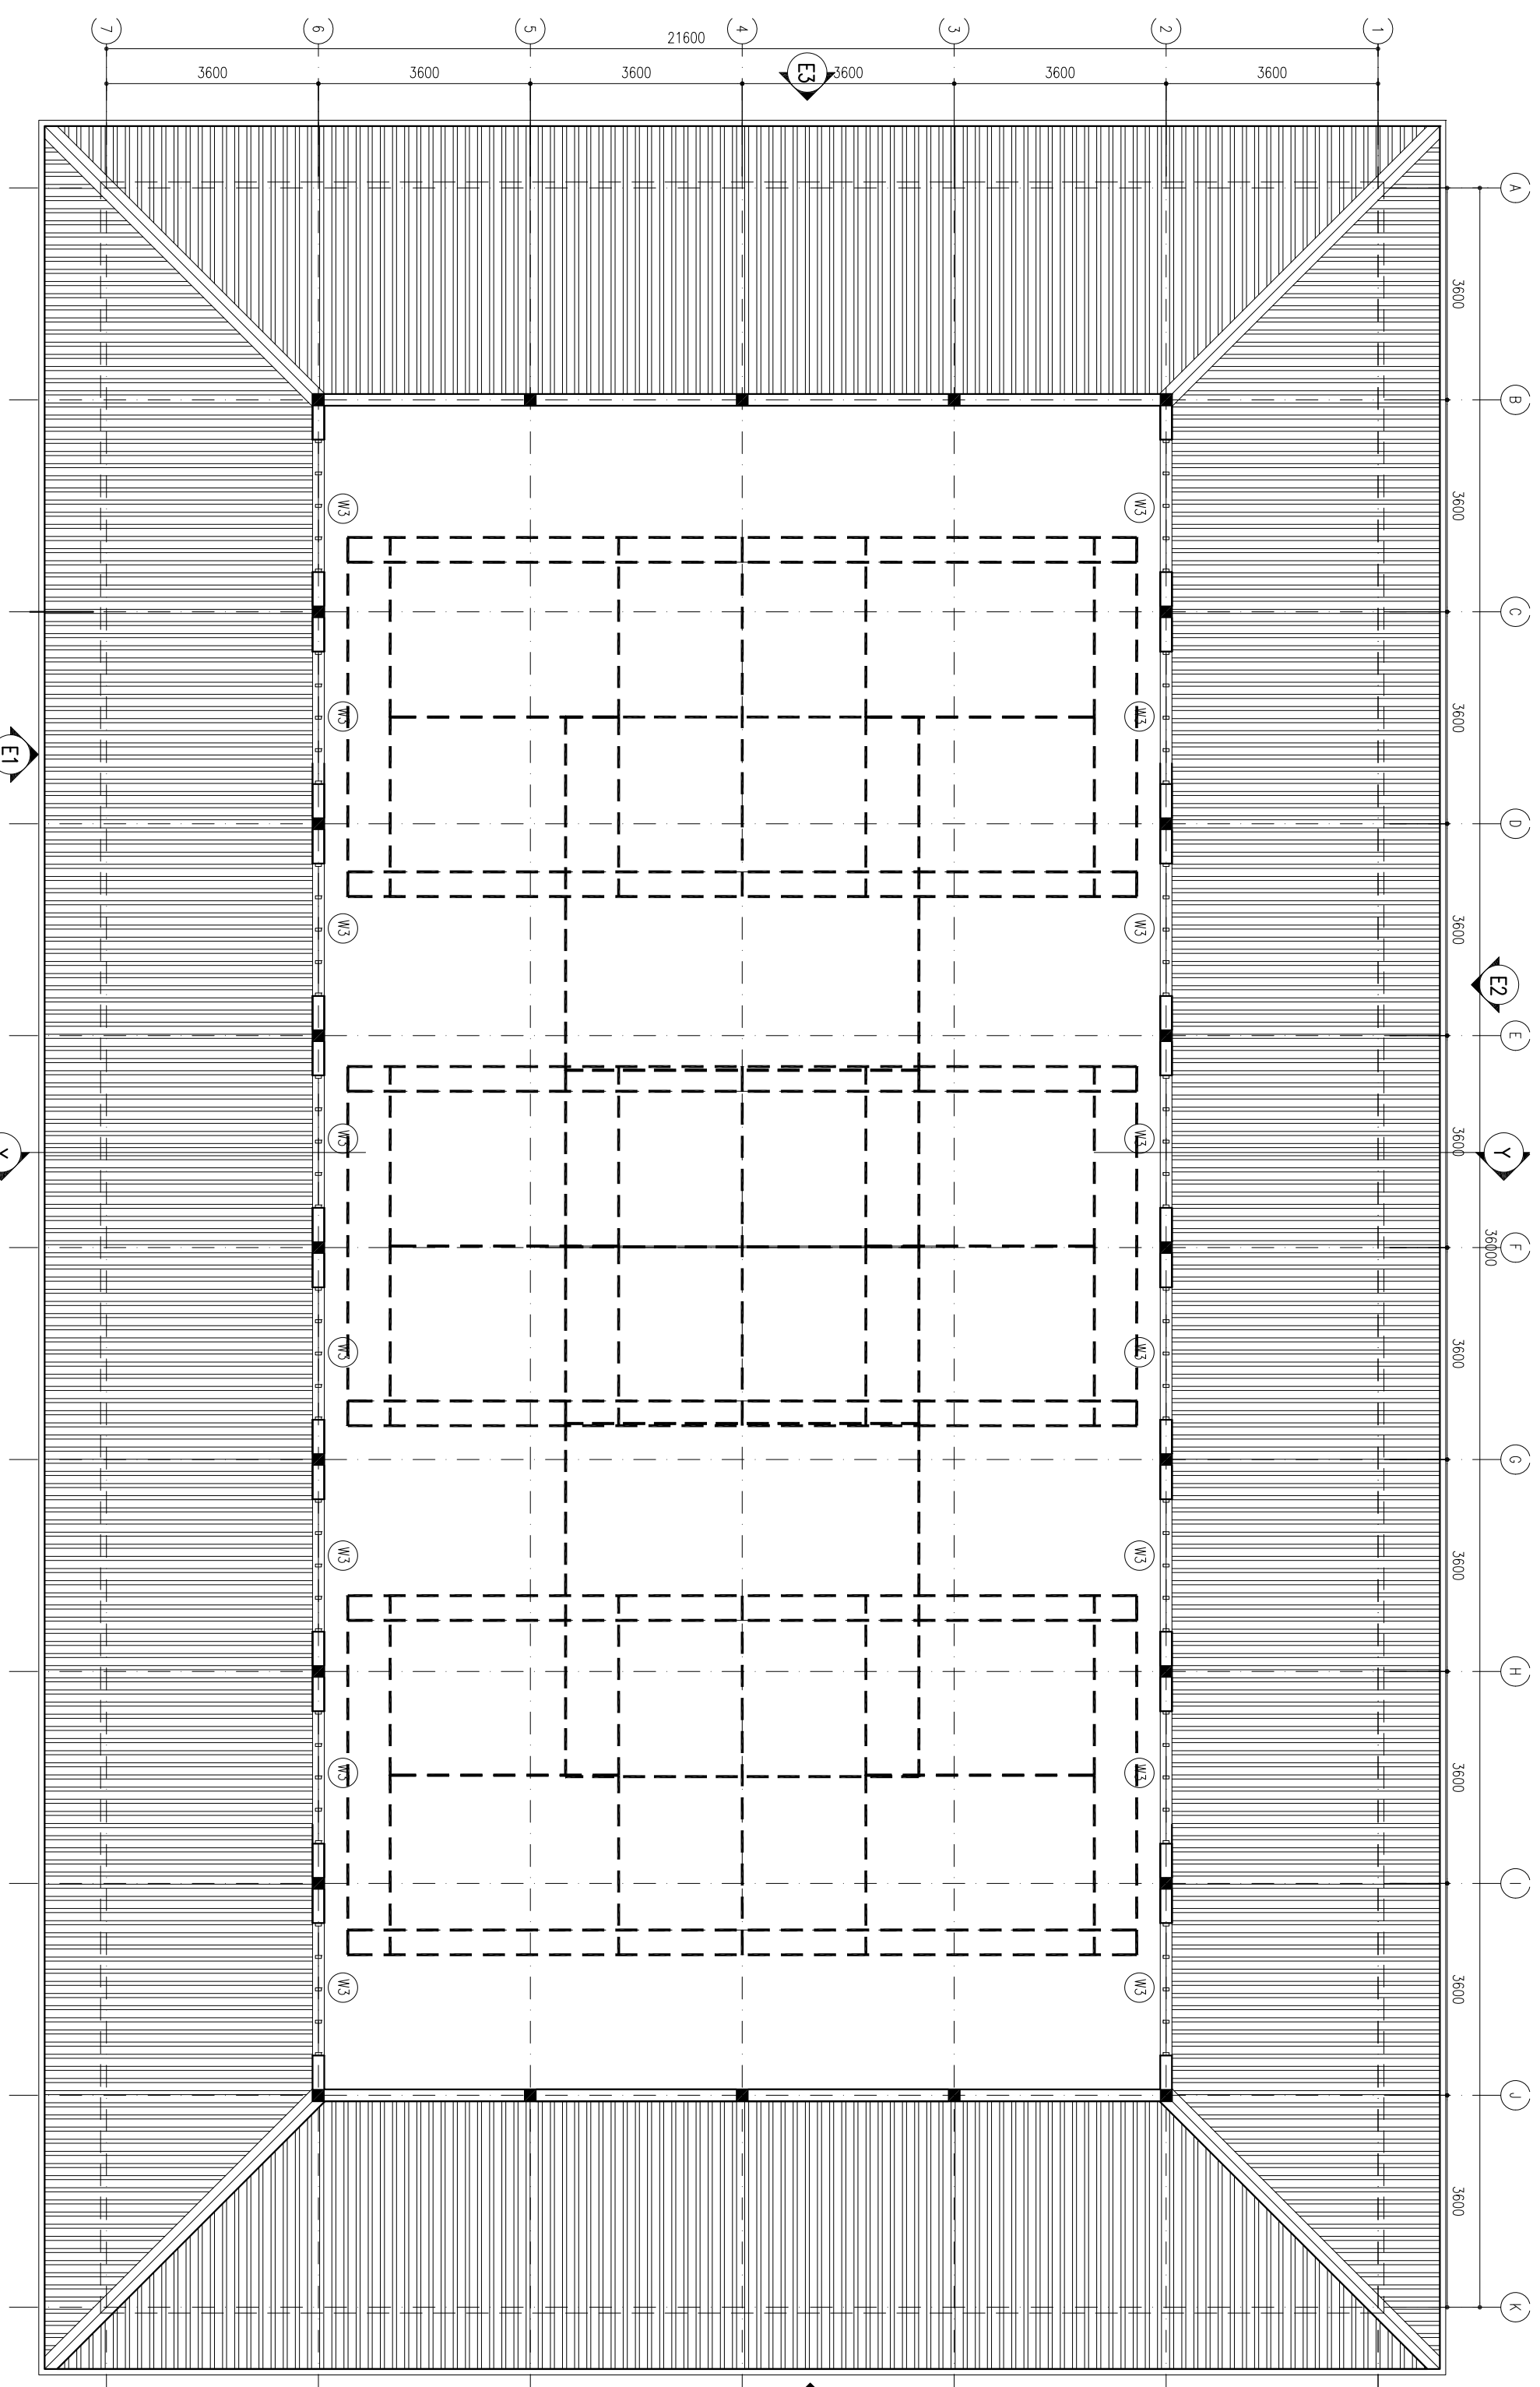

DESIGN CONSULTANCY:

SHARAH
 ARCHITECTURAL & ENGINEERING CONSULTANTS
 P.O. BOX 1111, MALDIVES
 TEL: 9949 9949
 FAX: 9949 9949
 WWW.SHARAH.MV

CLIENT:
 MINISTRY OF YOUTH AND SPORTS
 MALE' REP. OF MALDIVES

DWG. TITLE:
 UPPER RO LEVEL PLAN

KEY PLAN:

PROJECT:
 PROPOSED MULTI PURPOSE
 YOUTH CENTER.
 M. MULLAH, REP. OF MALDIVES

NO	DESCRIPTION	DATE

PHASE:

CONCEPT DESIGN
 TENDER DOCUMENT
 FOR CONSTRUCTION
 AS BUILD DRAWINGS

DESIGNATION	NAME	DATE	DWG. NO.
DESIGN BY:	SHARAH PVT LTD	22-06-2021	AR01
SUPV. ENGINEER	HUSSAIN SHIHAN	A2	A3
ARCHITECT	AU ZAMEER	-	-
CHECKED	MOHAMMED SBAU	-	-
DRAWN	MS	-	-

PDF FILE NAME: COM-47_MLH_R01_A

SCALE: 1:100


1:100

5m

0m

REVISIONS


WARNING: -This drawing shall not be used for construction unless approved by consultant. Contractor shall verify all dimensions of existing works on site, before commencing any work. Do not scale ANY drawing, use written dimensions only. This drawing is to be read in conjunction with the Spec. & conditions of contract. This drawing & design is copyright & no portion may be reproduced without the permission of the Respected Consultant. Consultant has right to sue whoever do so.

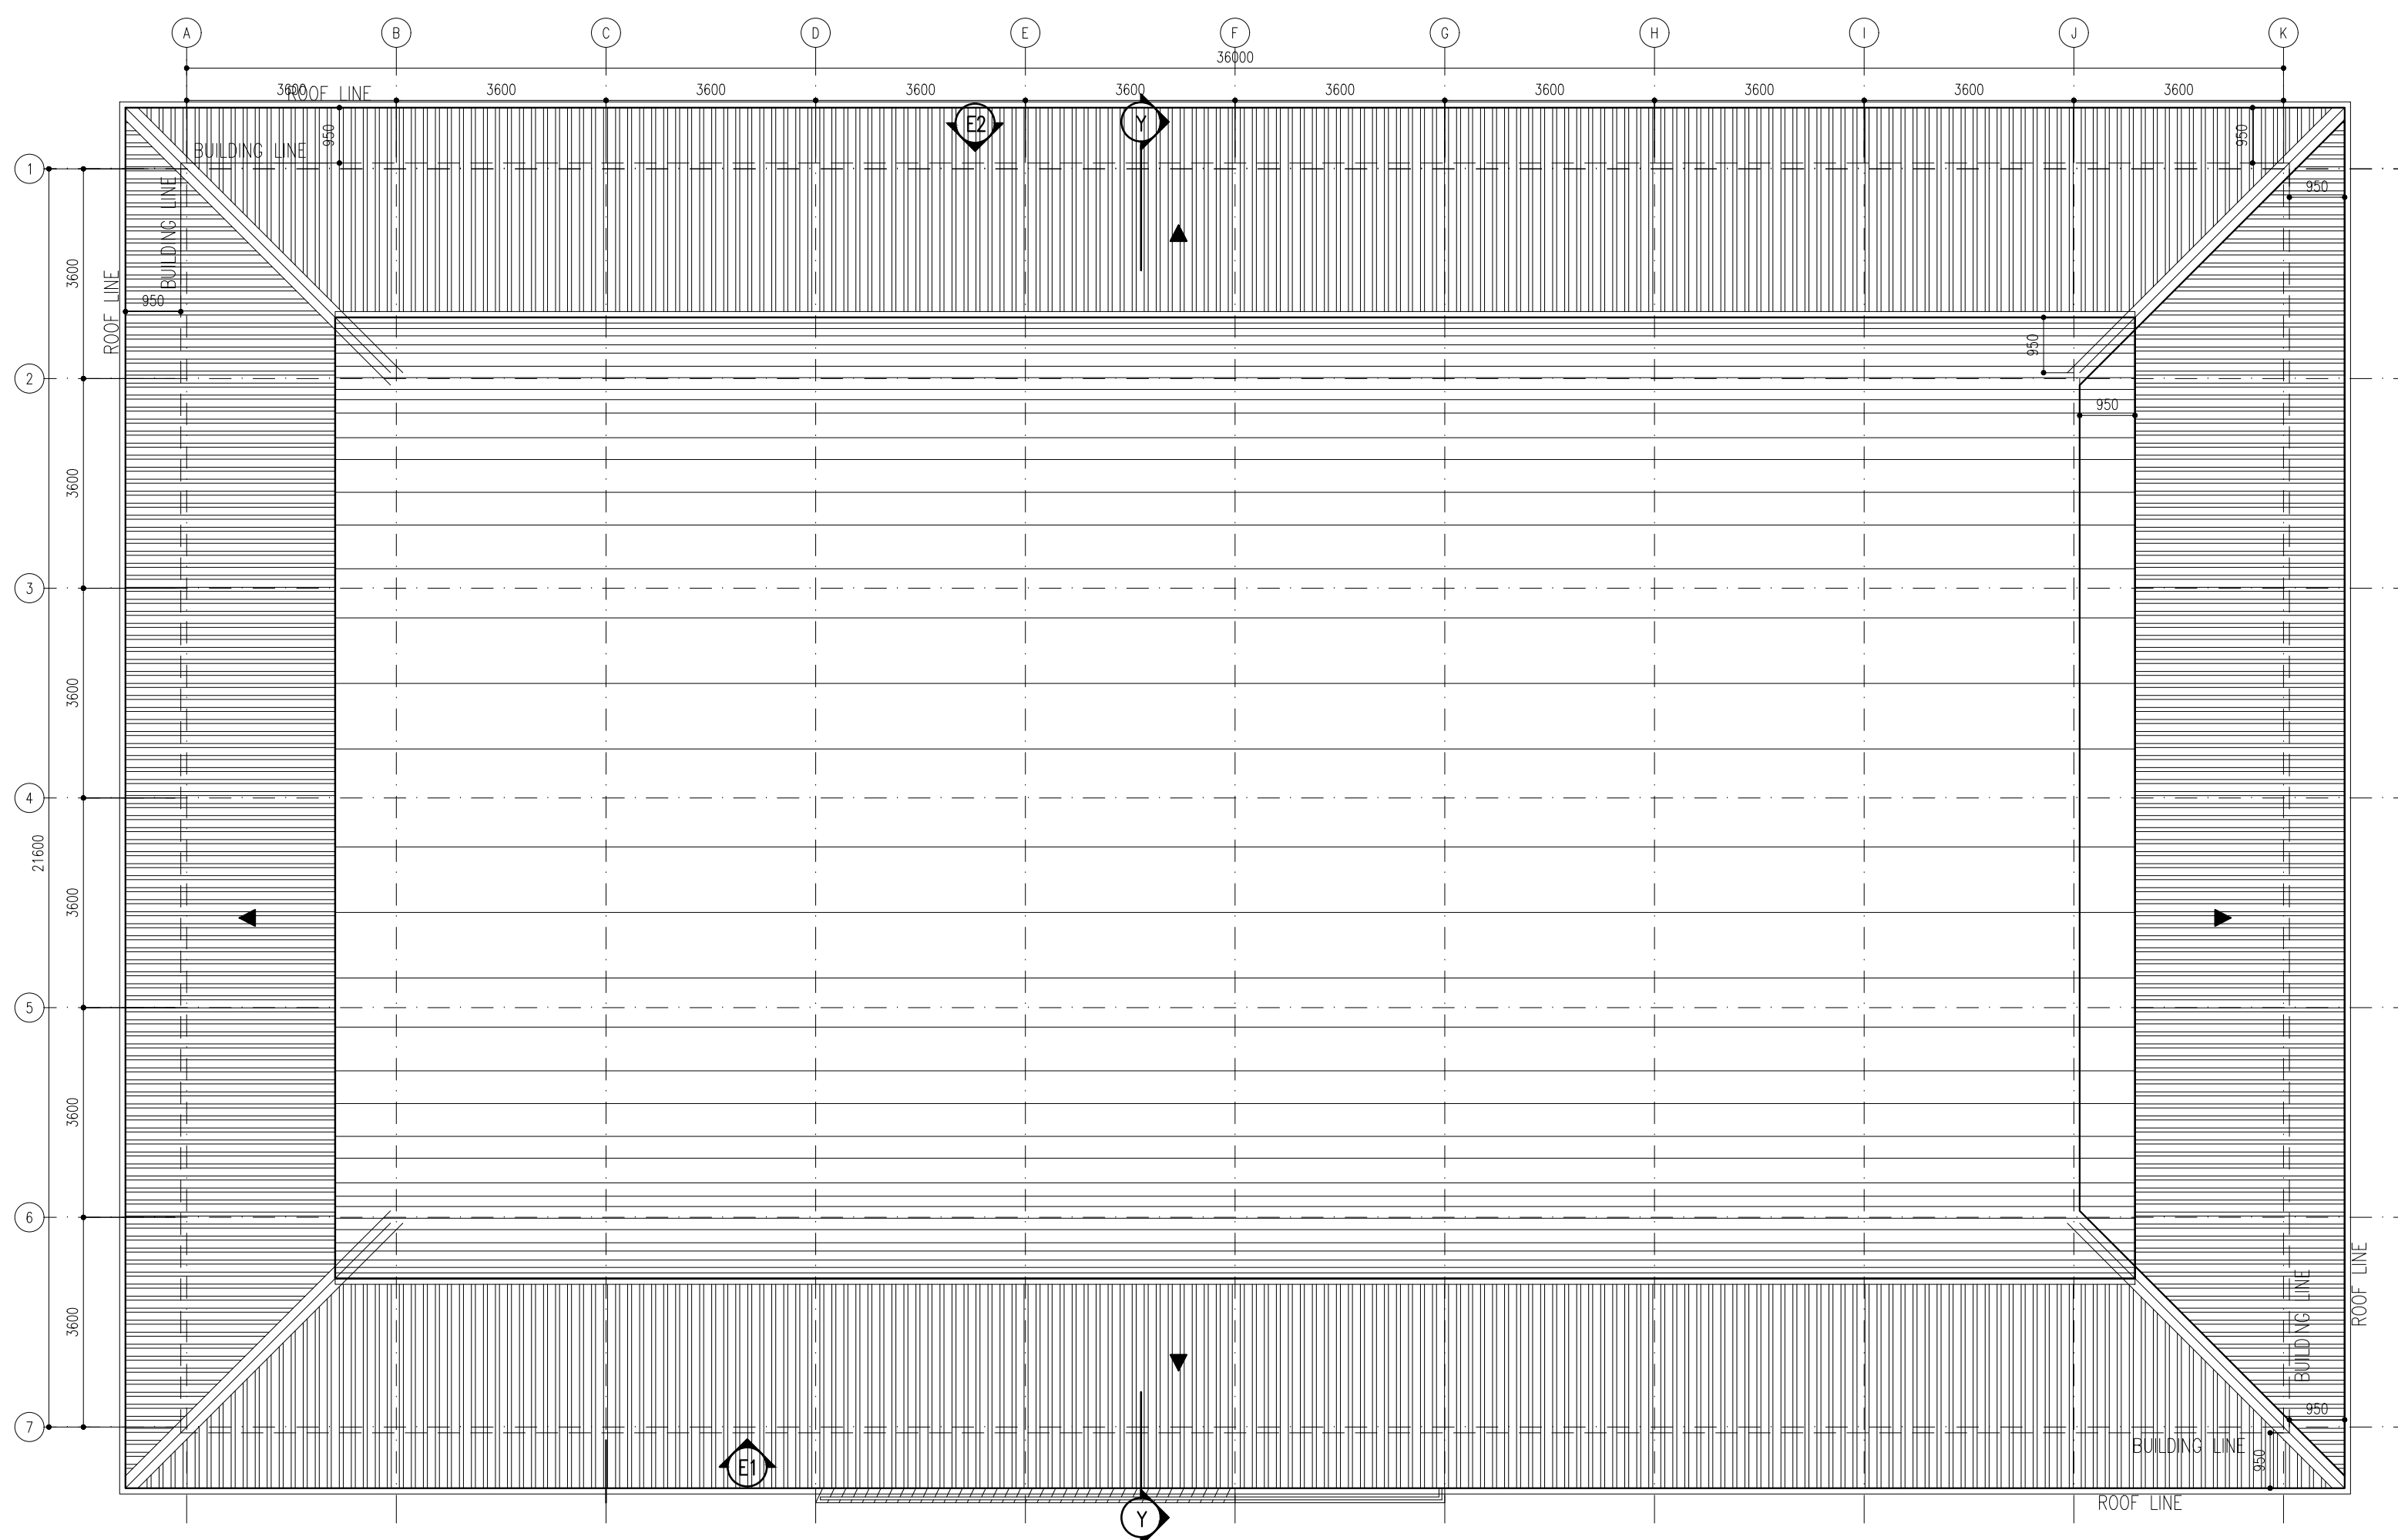

DESIGN CONSULTANCY:
SIARCH
 S.A. A. M. A. L. L. A.
 ARCHITECTS & ENGINEERS
 PVT. LTD.
 MALDIVES
 WWW.SIARCH.DESIGN

CLIENT:
 MINISTRY OF YOUTH AND SPORTS
 MALE' REP. OF MALDIVES

DWG. TITLE:
 ROOF PLAN

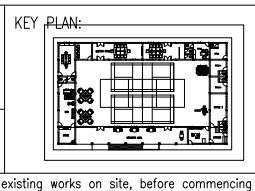


PROJECT:
 PROPOSED MULTI PURPOSE
 YOUTH CENTER.
 M. MULAH, REP. OF MALDIVES

NO	REVISIONS DESCRIPTION	DATE


PHASE:		0m		1:100		5m	
<input type="radio"/> CONCEPT DESIGN	DESIGNATION	NAME		CODE	DATE	DWG. NO:	
<input checked="" type="radio"/> TENDER DOCUMENT	STR. ENGINEER	SIARCH PVT LTD		COM-47	22-06-2021	ARO1	
<input type="radio"/> FOR CONSTRUCTION	ARCHITECT	HUSSAIN SHIHAN		FORMAT	A1	A2	A3
<input type="radio"/> AS BUILD DRAWINGS	CHECKED	ALI ZAMEER		SCALE	-	-	1:100
	DRAWN	MOHAMED SIRAJ		PDF FILE NAME:	COM-47_MLH_AR01_A		
		MS					ISSUE A

WARNING: -This drawing shall not be used for construction unless approved by consultant. Contractor shall verify all dimensions of existing works on site, before commencing any work. Do not scale ANY drawing, use written dimensions only. This drawing is to be read in conjunction with the Spec. & conditions of contract. This drawing & design is copyright & no portion may be reproduced without the permission of the Respected Consultant. Consultant has right to sue whoever do so.

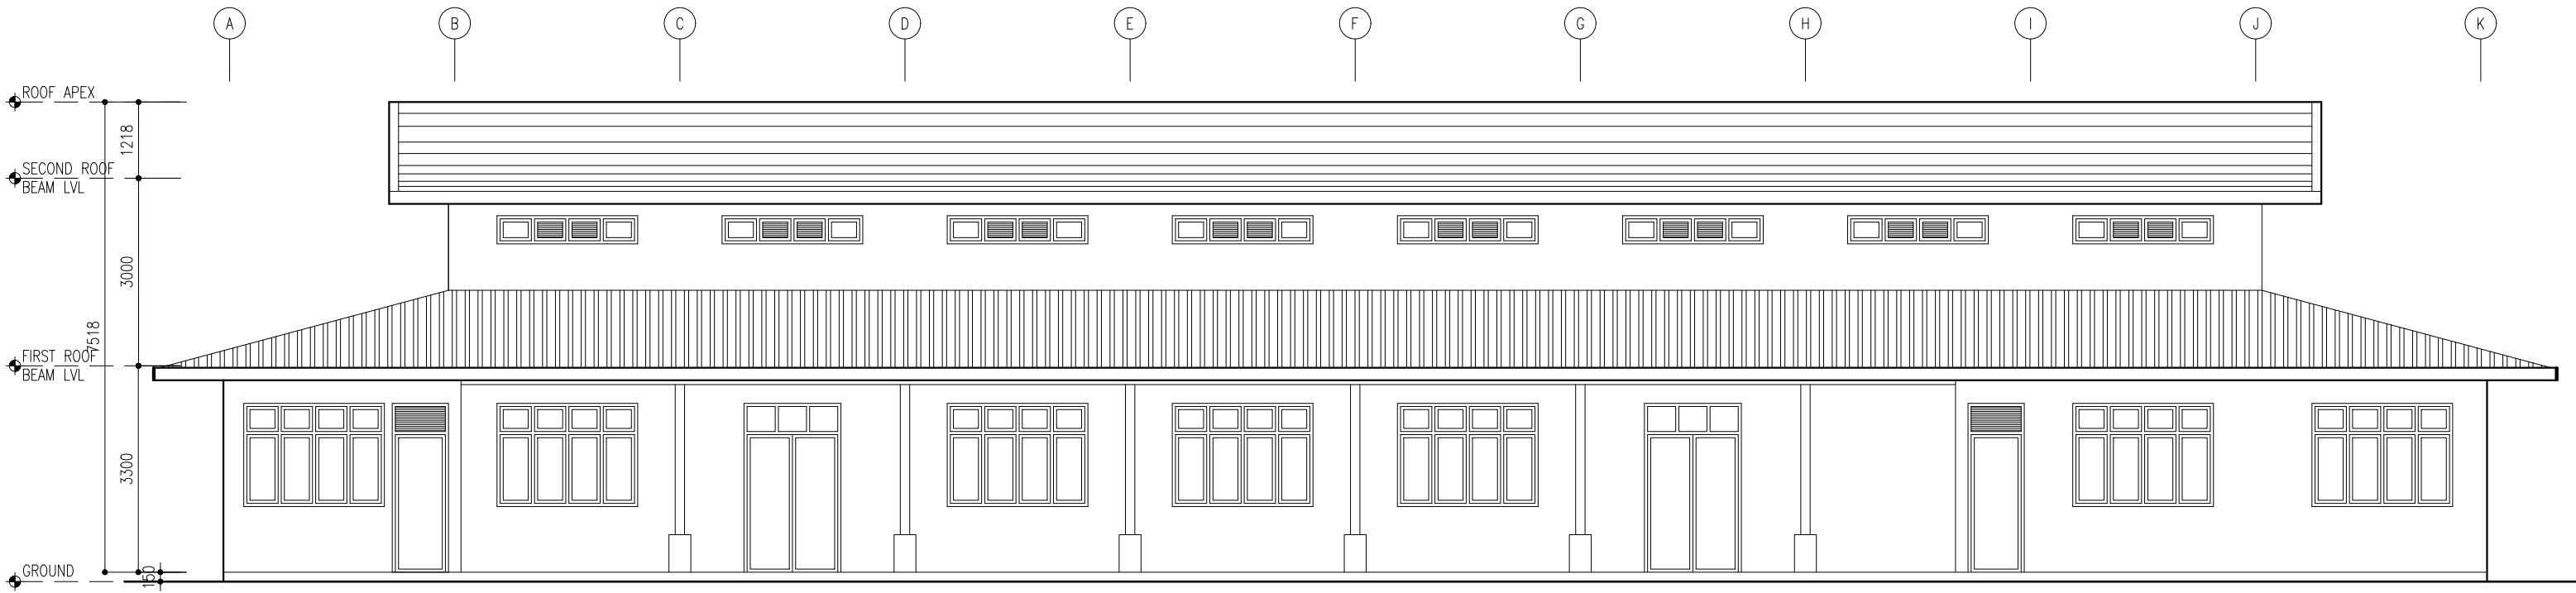

ELEVATION – E1

SCALE 1:200

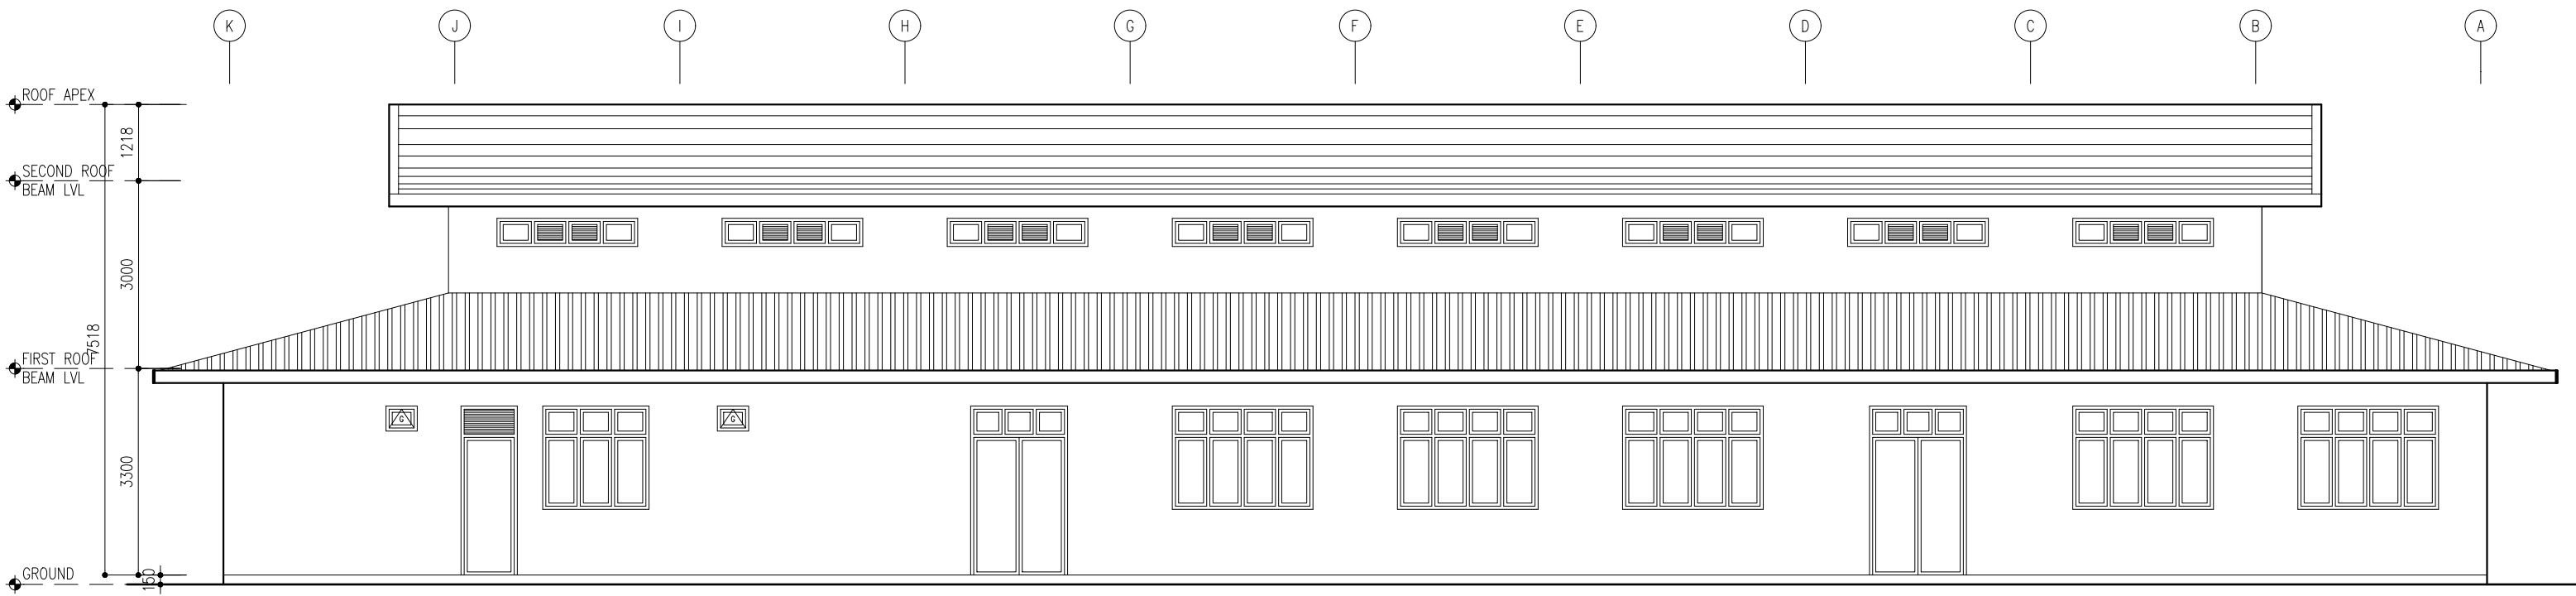


ELEVATION – E2

SCALE 1:200

DESIGN CONSULTANCY: SIARCH S.A. A. A. L. A. L. A. ARCHITECTS & ENGINEERS PVT. LTD. MALDIVES WWW.SIARCH.DESIGN	CLIENT: MINISTRY OF YOUTH AND SPORTS MALE' REP. OF MALDIVES	KEY PLAN: 	PROJECT: PROPOSED MULTI PURPOSE YOUTH CENTER. M. MULAH, REP. OF MALDIVES	REVISIONS NO DESCRIPTION DATE		PHASE: <input type="radio"/> CONCEPT DESIGN <input checked="" type="radio"/> TENDER DOCUMENT <input type="radio"/> FOR CONSTRUCTION <input type="radio"/> AS BUILD DRAWINGS				
	DWG. TITLE: ELEVATION E1, ELEVATION E2			DESIGNATION NAME DESIGN BY: SIARCH PVT LTD STR. ENGINEER: HUSSAIN SHIHAN ARCHITECT: ALI ZAMEER CHECKED: MOHAMED SIRAJ DRAWN: MS		CODE COM-47	DATE 22-06-2021	DWG. NO: ARO1	FORMAT A1 A2 A3	SCALE - - 1:100


0m 1:100 5m

WARNING: -This drawing shall not be used for construction unless approved by consultant. Contractor shall verify all dimensions of existing works on site, before commencing any work. Do not scale ANY drawing, use written dimensions only. This drawing is to be read in conjunction with the Spec. & conditions of contract. This drawing & design is copyright & no portion may be reproduced without the permission of the Respected Consultant. Consultant has right to sue whoever do so.

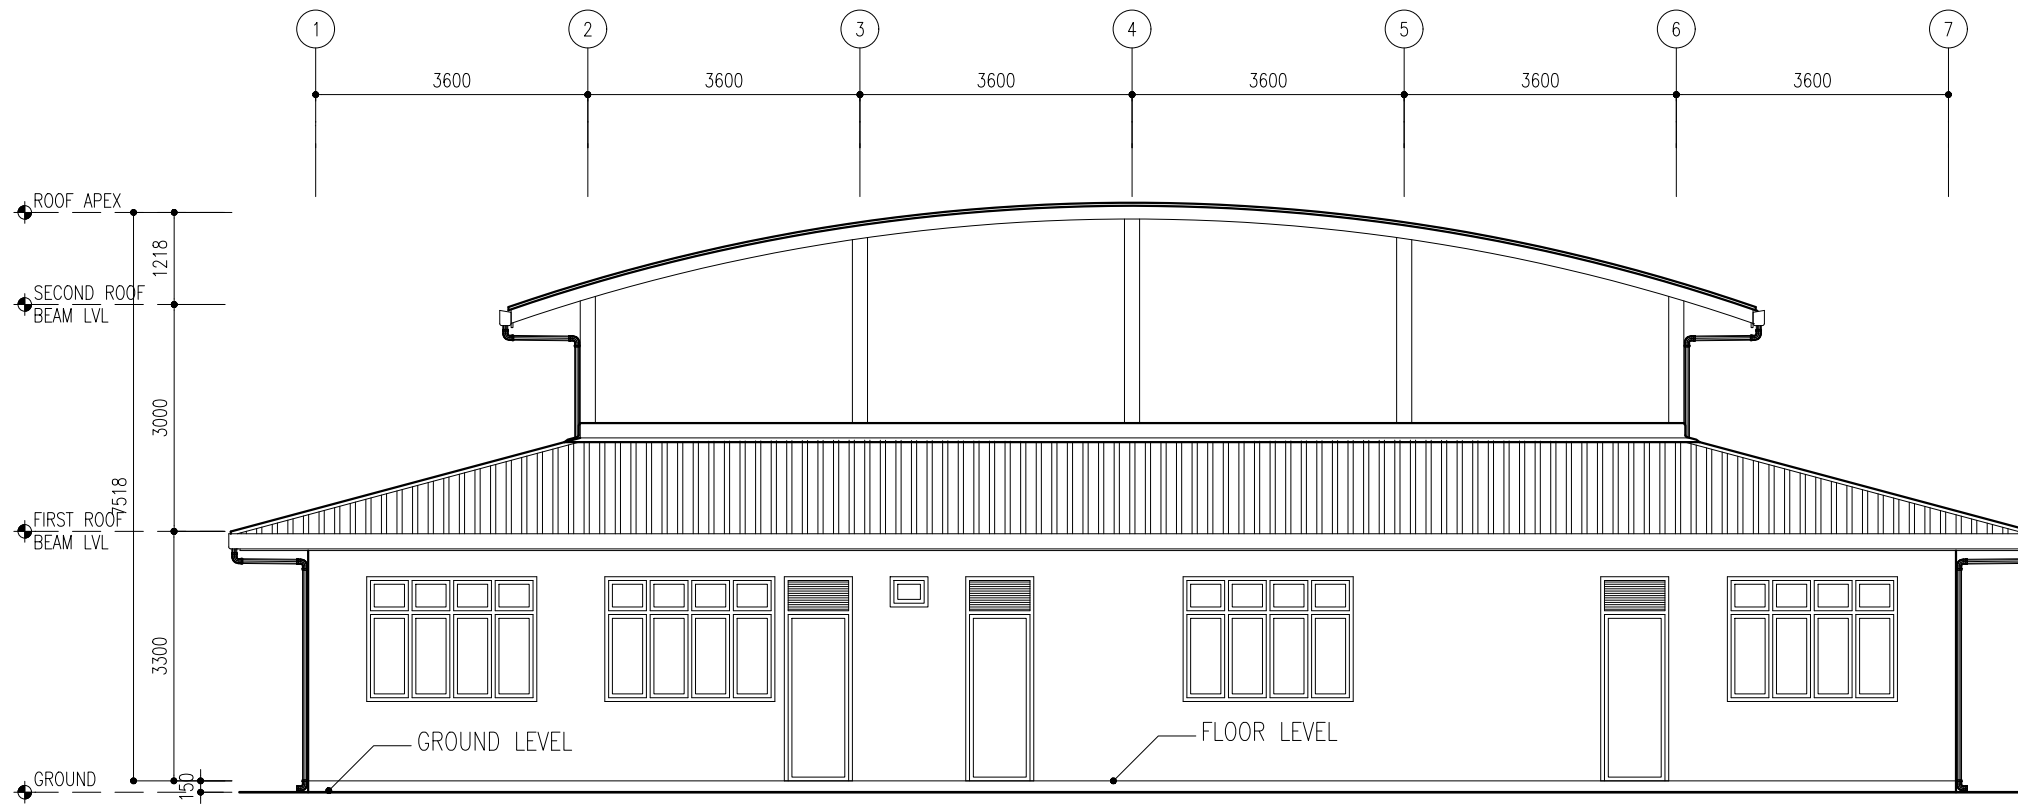


ELEVATION E3


SCALE 1:100

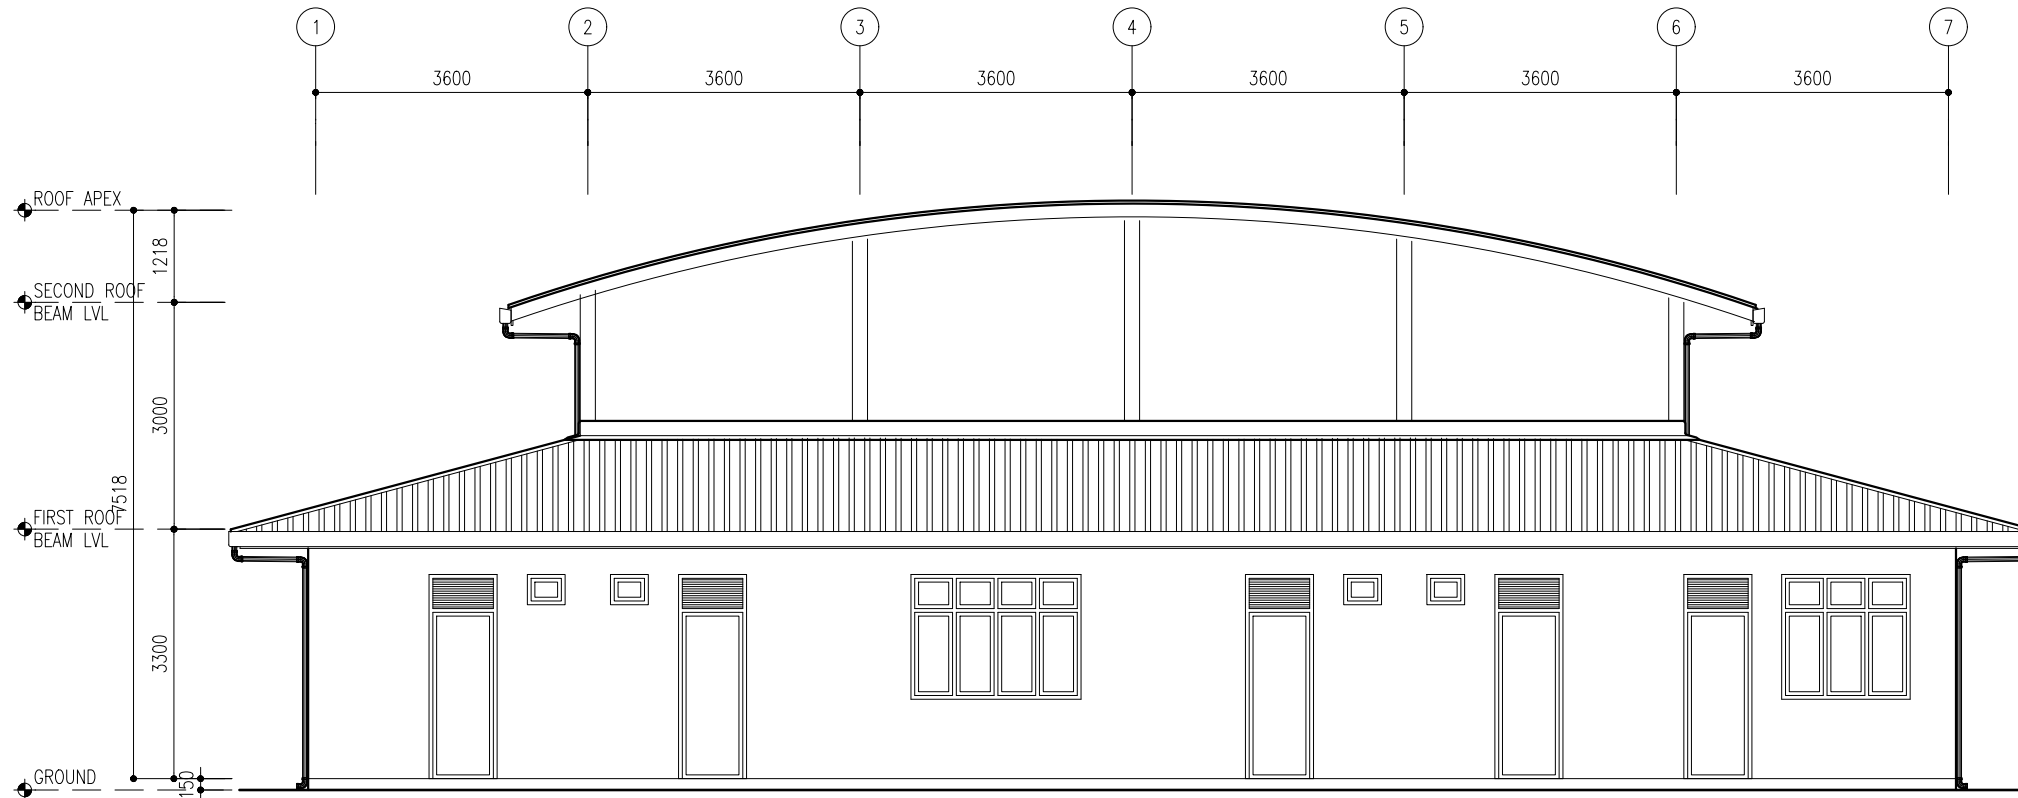

ELEVATION E4

SCALE 1:100

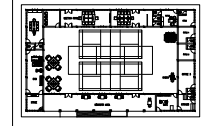DESIGN CONSULTANCY: SIARCH <small>ARCHITECTS & ENGINEERS</small> <small>11/111, ALI ALI STREET, MALDIVES</small> <small>TEL: 9940 0000, FAX: 9940 0001</small> <small>WWW.SIARCH.DESIGN</small>	CLIENT: MINISTRY OF YOUTH AND SPORTS MALE' REP. OF MALDIVES	KEY PLAN: 	PROJECT: PROPOSED MULTI PURPOSE YOUTH CENTER. M. MULAH, REP. OF MALDIVES	<table border="1"> <thead> <tr> <th colspan="3">REVISIONS</th> </tr> <tr> <th>NO</th> <th>DESCRIPTION</th> <th>DATE</th> </tr> </thead> <tbody> <tr> <td> </td> <td> </td> <td> </td> </tr> <tr> <td> </td> <td> </td> <td> </td> </tr> <tr> <td> </td> <td> </td> <td> </td> </tr> </tbody> </table>	REVISIONS			NO	DESCRIPTION	DATE										<table border="1"> <tr> <td colspan="2"> PHASE: <input type="radio"/> CONCEPT DESIGN <input checked="" type="radio"/> TENDER DOCUMENT <input type="radio"/> FOR CONSTRUCTION <input type="radio"/> AS BUILD DRAWINGS </td> <td colspan="2"> DESIGNATION: SIARCH PVT LTD STR. ENGINEER: HUSSAIN SHIHAN ARCHITECT: ALI ZAMEER CHECKED: MOHAMED SIRAJ DRAWN: MS </td> <td colspan="2"> CODE: COM-47 DATE: 22-06-2021 FORMAT: A1 A2 A3 SCALE: - - 1:100 PDF FILE NAME: COM-47_MLH_AR01_A </td> <td> DWG. NO: ARO1 ISSUE: A </td> </tr> </table>	PHASE: <input type="radio"/> CONCEPT DESIGN <input checked="" type="radio"/> TENDER DOCUMENT <input type="radio"/> FOR CONSTRUCTION <input type="radio"/> AS BUILD DRAWINGS		DESIGNATION: SIARCH PVT LTD STR. ENGINEER: HUSSAIN SHIHAN ARCHITECT: ALI ZAMEER CHECKED: MOHAMED SIRAJ DRAWN: MS		CODE: COM-47 DATE: 22-06-2021 FORMAT: A1 A2 A3 SCALE: - - 1:100 PDF FILE NAME: COM-47_MLH_AR01_A		DWG. NO: ARO1 ISSUE: A
	REVISIONS																										
NO	DESCRIPTION	DATE																									
PHASE: <input type="radio"/> CONCEPT DESIGN <input checked="" type="radio"/> TENDER DOCUMENT <input type="radio"/> FOR CONSTRUCTION <input type="radio"/> AS BUILD DRAWINGS		DESIGNATION: SIARCH PVT LTD STR. ENGINEER: HUSSAIN SHIHAN ARCHITECT: ALI ZAMEER CHECKED: MOHAMED SIRAJ DRAWN: MS		CODE: COM-47 DATE: 22-06-2021 FORMAT: A1 A2 A3 SCALE: - - 1:100 PDF FILE NAME: COM-47_MLH_AR01_A		DWG. NO: ARO1 ISSUE: A																					
DWG. TITLE: ELEVATION E3, ELEVATION E4	WARNING: -This drawing shall not be used for construction unless approved by consultant. Contractor shall verify all dimensions of existing works on site, before commencing any work. Do not scale ANY drawing, use written dimensions only. This drawing is to be read in conjunction with the Spec. & conditions of contract. This drawing & design is copyright & no portion may be reproduced without the permission of the Respected Consultant. Consultant has right to sue whoever do so.																										

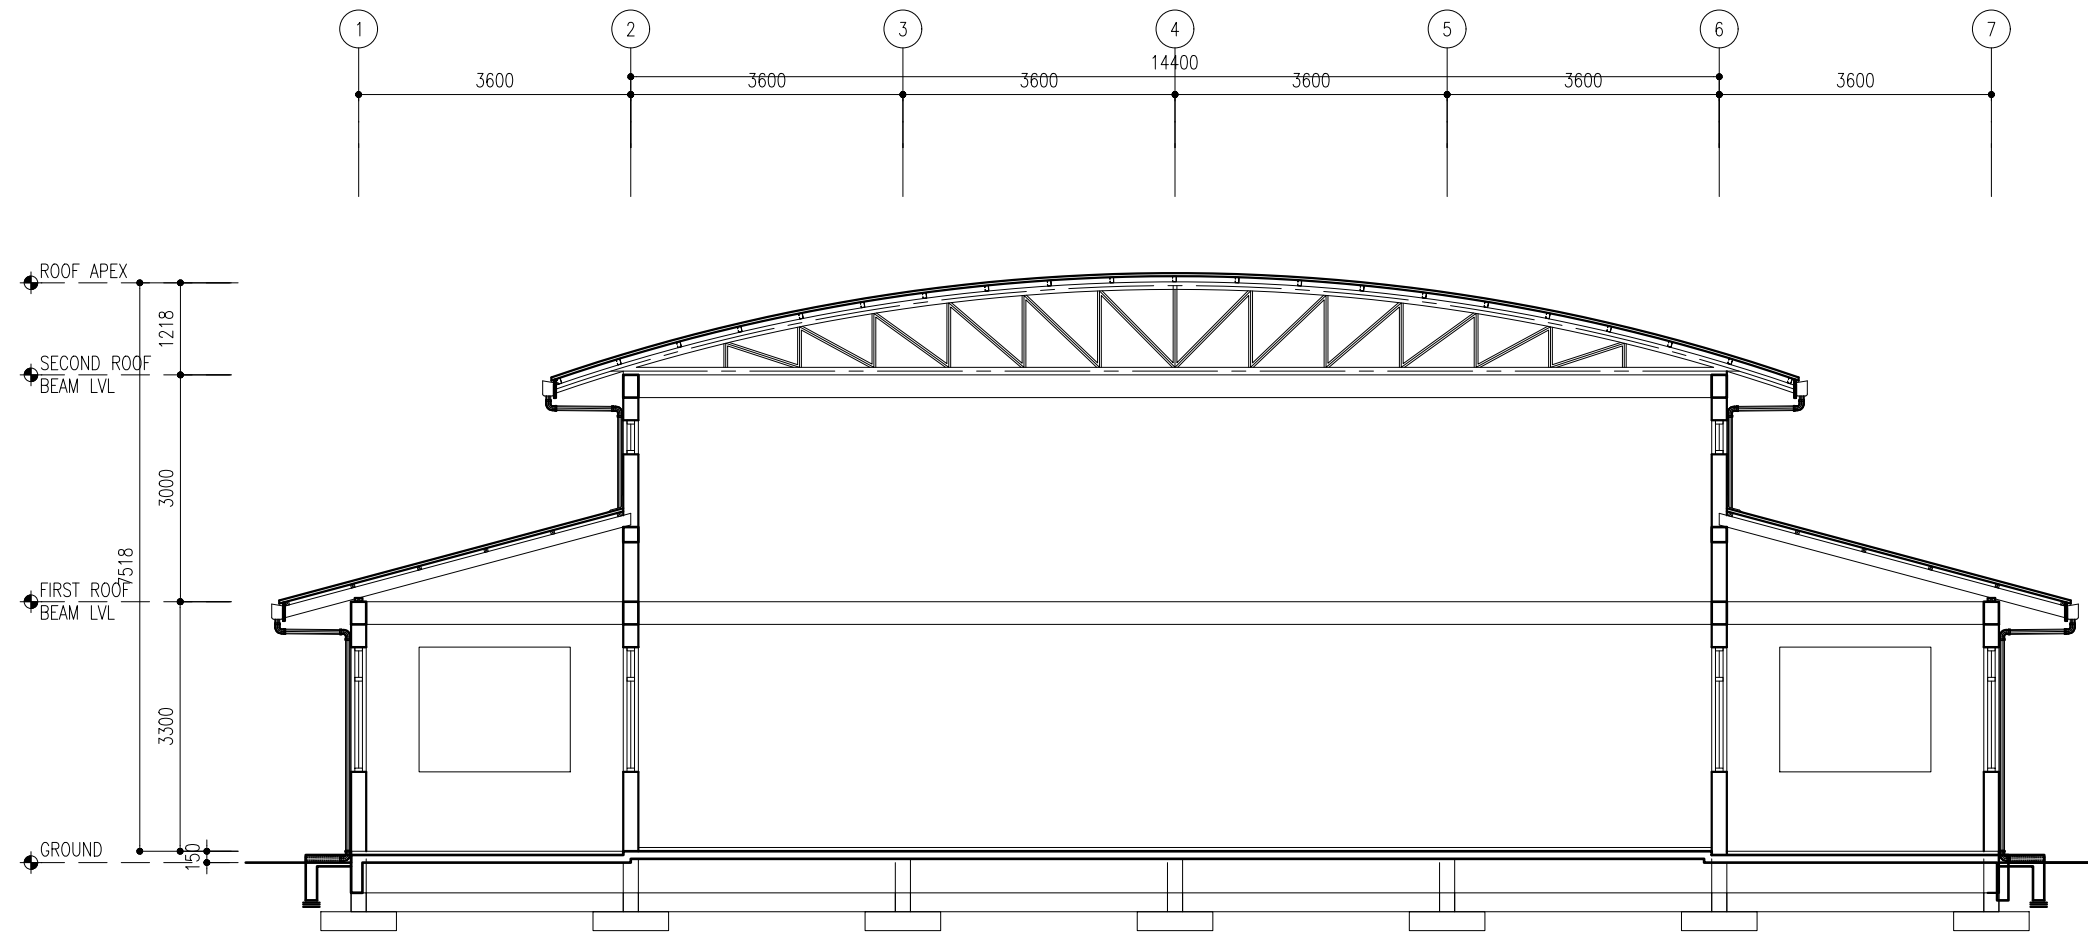


SECTION Y-Y
SCALE 1:100

DESIGN CONSULTANCY: SIARCH S.I.A.R.C.H. ARCHITECTURAL & ENGINEERING PVT. LTD. MALDIVES WWW.SIARCH.DECOR	CLIENT: MINISTRY OF YOUTH AND SPORTS MALE' REP. OF MALDIVES	KEY PLAN: 	PROJECT: PROPOSED MULTI PURPOSE YOUTH CENTER. M. MULAH, REP. OF MALDIVES	REVISIONS NO DESCRIPTION DATE			PHASE: <input type="radio"/> CONCEPT DESIGN <input checked="" type="radio"/> TENDER DOCUMENT <input type="radio"/> FOR CONSTRUCTION <input type="radio"/> AS BUILD DRAWINGS				
	DWG. TITLE: ELEVATION E3, ELEVATION E4						DESIGNATION NAME CODE DATE DWG. NO: DESIGN BY: SIARCH PVT LTD COM-47 22-06-2021 ARO1 STR. ENGINEER HUSSAIN SHIHAN ARCHITECT ALI ZAMEER FORMAT A1 A2 A3 CHECKED MOHAMED SIRAJ SCALE - - 1:100 ISSUE A DRAWN MS PDF FILE NAME: COM-47_MLH_AR01_A				


WARNING: -This drawing shall not be used for construction unless approved by consultant. Contractor shall verify all dimensions of existing works on site, before commencing any work. Do not scale ANY drawing, use written dimensions only. This drawing is to be read in conjunction with the Spec. & conditions of contract. This drawing & design is copyright & no portion may be reproduced without the permission of the Respected Consultant. Consultant has right to sue whoever do so.

SYMBOL	D1	TOTAL = 06 nos.
AREA		

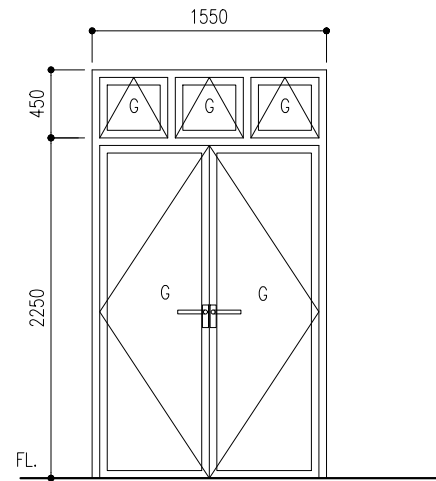


FLOOR	GROUND FLOOR
QUANTITY	06
DOOR FRAME	POWDER COATED ALUMINUM IN WHITE
DOOR PANEL	POWDER COATED ALUMINUM WITH REFLECTIVE GLASS
LOCK/HINGES	MORTISE LOCK x2
FINISHES	WHITE FINISH WITH GLASS
REMARKS	ENTRANCE DOORS

SYMBOL	D2	TOTAL = 17 nos.
AREA		

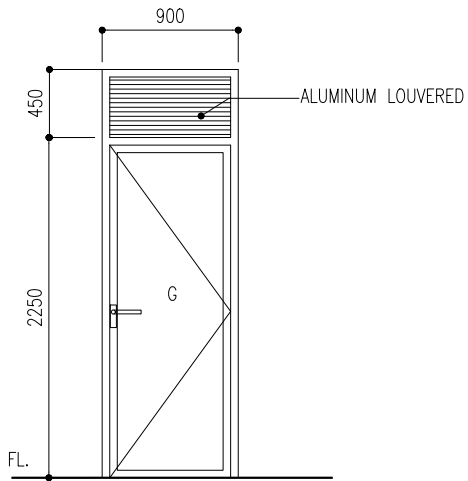


FLOOR	GROUND FLOOR
QUANTITY	17
DOOR FRAME	POWDER COATED ALUMINUM IN WHITE
DOOR PANEL	POWDER COATED ALUMINUM WITH REFLECTIVE GLASS
LOCK/HINGES	BUTT HINGE (SILVER) x 4 MORTISE LOCK x2
FINISHES	WHITE FINISH
REMARKS	ROOM DOORS

SYMBOL	D3	TOTAL = 17 nos.
AREA		

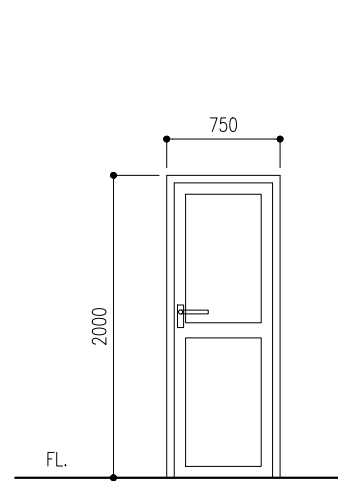


FLOOR	GROUND FLOOR
QUANTITY	17
DOOR FRAME	POWDER COATED FIBER IN WHITE
DOOR PANEL	POWDER COATED FIBER IN GLOSSY WHITE
LOCK/HINGES	BUTT HINGE (SILVER) x 4 MORTISE LOCK x2
FINISHES	TIMBER VERNISH
REMARKS	TOILET DOORS

SYMBOL	W1	TOTAL = 16 nos.
AREA		

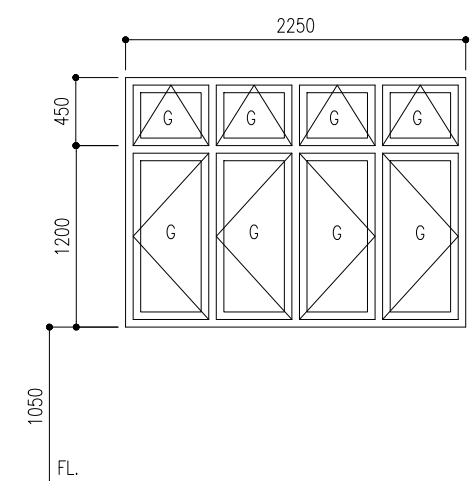


FLOOR	GROUND FLOOR
QUANTITY	16
DOOR FRAME	POWDER COATED ALUMINUM IN WHITE
DOOR PANEL	POWDER COATED ALUMINUM WITH REFLECTIVE GLASS
LOCK/HINGES	BRUSHED METAL (SILVER) x 3 LOCK x1
FINISHES	WHITE FINISH
REMARKS	

SYMBOL	W2	TOTAL = 05 nos.
AREA		

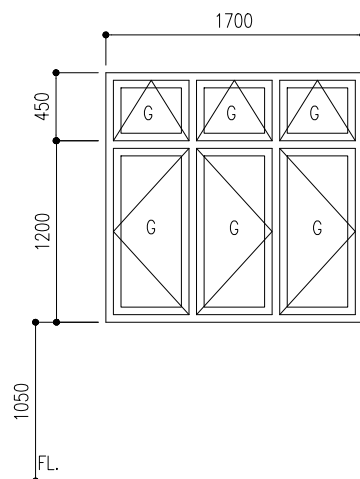


FLOOR	GROUND FLOOR
QUANTITY	05
DOOR FRAME	POWDER COATED ALUMINUM IN WHITE
DOOR PANEL	POWDER COATED ALUMINUM WITH REFLECTIVE GLASS
LOCK/HINGES	BRUSHED METAL (SILVER) x 3 LOCK x1
FINISHES	WHITE FINISH
REMARKS	

SYMBOL	W3	TOTAL = 16 nos.
AREA		

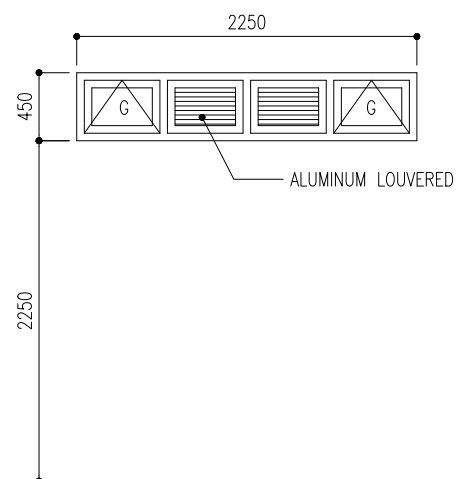

FLOOR	REFER TO PLAN
QUANTITY	16
DOOR FRAME	POWDER COATED ALUMINUM IN WHITE
DOOR PANEL	POWDER COATED ALUMINUM WITH REFLECTIVE GLASS
LOCK/HINGES	BRUSHED METAL (SILVER) x 3 LOCK x1
FINISHES	WHITE FINISH
REMARKS	-

SYMBOL	V1	TOTAL = 07 nos.
AREA		

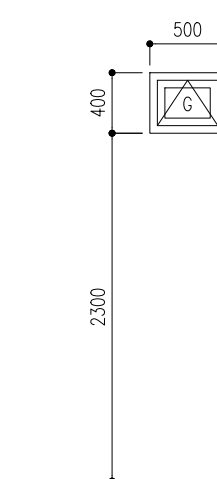


FLOOR	REFER PLAN
QUANTITY	07
DOOR FRAME	POWDER COATED WHITE FINISH ON TIMBER
DOOR PANEL	POWDER COATED GLOSS ON TIMBER
LOCK/HINGES	BUTT HINGE (SILVER) x 4 MORTISE LOCK x2
FINISHES	LIGHT TIMBER FINISH
REMARKS	200MM STAINLESS STEEL BORDER @ BOTTOM OF DOOR PROVIDE WATER PROOF COATING ON PANELS.

NOTE:

G: 6MM THK. GLAZIG
 FG: 6MM THK. FIXED GLAZING
 PP: 35MM THK. H/W FRMAE PLY DOOR
 T: TIMBER
 AL: ALUMINIUM LOUVER


DOOR & WINDOW SCHEDULE

SCALE 1:50

 


	CLIENT: MINISTRY OF YOUTH AND SPORTS MALE' REP. OF MALDIVES	KEY PLAN: 	PROJECT: PROPOSED MULTI PURPOSE YOUTH CENTER. M. MULAH, REP. OF MALDIVES	REVISIONS <table border="1"> <tr> <th>NO</th> <th>DESCRIPTION</th> <th>DATE</th> </tr> <tr> <td> </td> <td> </td> <td> </td> </tr> <tr> <td> </td> <td> </td> <td> </td> </tr> <tr> <td> </td> <td> </td> <td> </td> </tr> </table>		NO	DESCRIPTION	DATE										PHASE: <input type="radio"/> CONCEPT DESIGN <input checked="" type="radio"/> TENDER DOCUMENT <input type="radio"/> FOR CONSTRUCTION <input type="radio"/> AS BUILD DRAWINGS													
	NO			DESCRIPTION	DATE																										
DWG. TITLE: DOOR AND WINDOW SCHEDULE		<table border="1"> <tr> <th>DESIGNATION</th> <th>NAME</th> <th>CODE</th> <th>DATE</th> <th>DWG. NO.</th> </tr> <tr> <td>DESIGN BY:</td> <td>SIARCH PVT LTD</td> <td>COM-47</td> <td>22-06-2021</td> <td rowspan="2">ARO1</td> </tr> <tr> <td>STR. ENGINEER</td> <td>HUSSAIN SHIHAN</td> <td></td> <td></td> </tr> <tr> <td>ARCHITECT</td> <td>ALI ZAMEER</td> <td>FORMAT</td> <td>A1 A2 A3</td> <td>ISSUE A</td> </tr> <tr> <td>CHECKED</td> <td>MOHAMED SIRAJ</td> <td>SCALE</td> <td>- - 1:100</td> <td></td> </tr> <tr> <td>DRAWN</td> <td>MS</td> <td>PDF FILE NAME:</td> <td>COM-47_MLH_AR01_A</td> <td></td> </tr> </table>	DESIGNATION	NAME	CODE	DATE	DWG. NO.	DESIGN BY:	SIARCH PVT LTD	COM-47	22-06-2021	ARO1	STR. ENGINEER	HUSSAIN SHIHAN			ARCHITECT	ALI ZAMEER	FORMAT	A1 A2 A3	ISSUE A	CHECKED	MOHAMED SIRAJ	SCALE	- - 1:100		DRAWN	MS	PDF FILE NAME:	COM-47_MLH_AR01_A	
DESIGNATION	NAME	CODE	DATE	DWG. NO.																											
DESIGN BY:	SIARCH PVT LTD	COM-47	22-06-2021	ARO1																											
STR. ENGINEER	HUSSAIN SHIHAN																														
ARCHITECT	ALI ZAMEER	FORMAT	A1 A2 A3	ISSUE A																											
CHECKED	MOHAMED SIRAJ	SCALE	- - 1:100																												
DRAWN	MS	PDF FILE NAME:	COM-47_MLH_AR01_A																												

WARNING: -This drawing shall not be used for construction unless approved by consultant. Contractor shall verify all dimensions of existing works on site, before commencing any work. Do not scale ANY drawing, use written dimensions only. This drawing is to be read in conjunction with the Spec. & conditions of contract. This drawing & design is copyright & no portion may be reproduced without the permission of the Respected Consultant. Consultant has right to sue whoever do so.

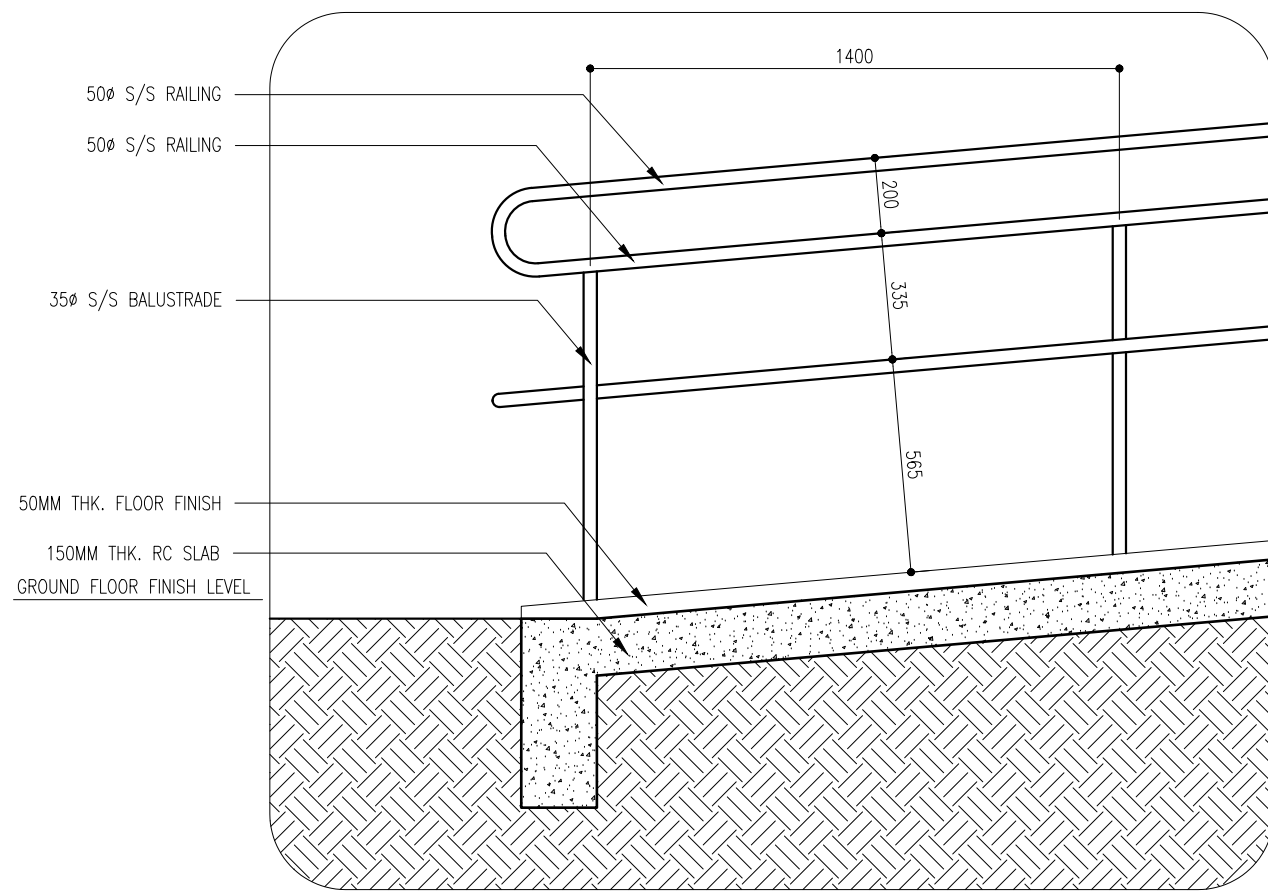

RAMP STARTING SECTION

SCALE 1:20

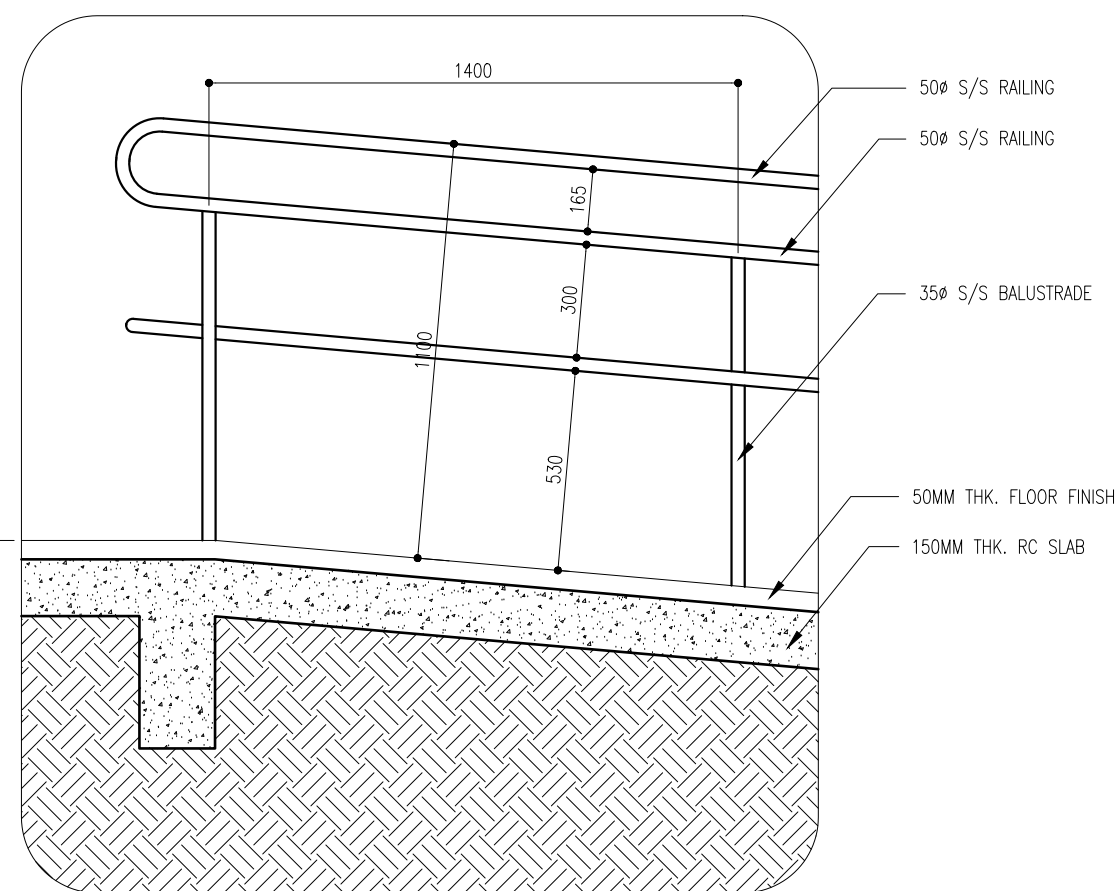

RAMP ENDING SECTION


SCALE 1:20



DESIGN CONSULTANCY:
SIARCH
S.I.A.R.C.H. PVT. LTD.
MALDIVES
WWW.SIARCH.DESIGN

CLIENT:
MINISTRY OF YOUTH AND SPORTS
MALE' REP. OF MALDIVES


DWG. TITLE:
RAMP DETAIL

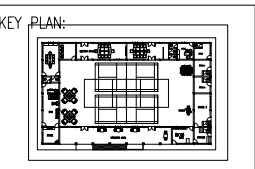

PROJECT:
PROPOSED MULTI PURPOSE
YOUTH CENTER.
M. MULAH, REP. OF MALDIVES

REVISIONS		
NO	DESCRIPTION	DATE


PHASE:		0m		1:100		5m	
<input type="radio"/> CONCEPT DESIGN	DESIGNATION	NAME		CODE	DATE	DWG. NO:	
<input checked="" type="radio"/> TENDER DOCUMENT	STR. ENGINEER	SIARCH PVT LTD		COM-47	22-06-2021	ARO1	
<input type="radio"/> FOR CONSTRUCTION	ARCHITECT	HUSSAIN SHIHAN		FORMAT	A1	A2	A3
<input type="radio"/> AS BUILD DRAWINGS	CHECKED	ALI ZAMEER		SCALE	-	-	1:100
	DRAWN	MOHAMED SIRAJ		PDF FILE NAME:	COM-47_MLH_AR01_A		

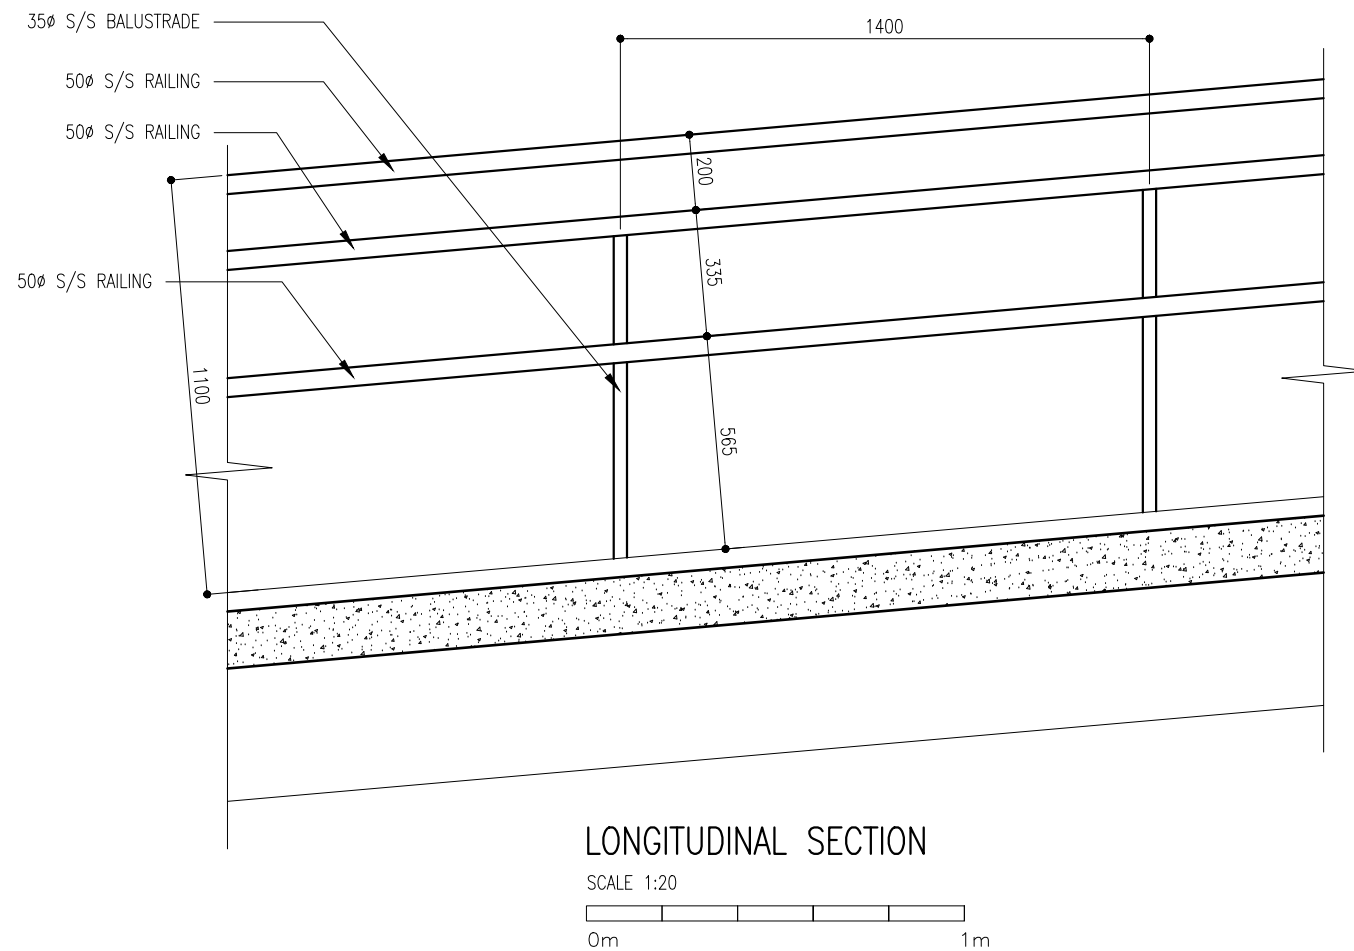

DESIGN CONSULTANCY:
SIARCH
 S.I.A.R.C.H.
 ARCHITECTURAL & ENGINEERING
 CONSULTANTS
 P.O. BOX 11111, MALDIVES
 TEL: 9943 3333, FAX: 9943 3334
 WWW.SIARCH.DESIGN

CLIENT:
 MINISTRY OF YOUTH AND SPORTS
 MALE' REP. OF MALDIVES

DWG. TITLE:
 RAMP DETAIL

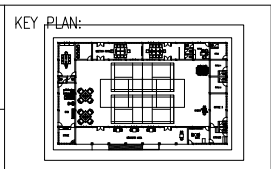

PROJECT:
 PROPOSED MULTI PURPOSE
 YOUTH CENTER.
 M. MULAH, REP. OF MALDIVES

REVISIONS		
NO	DESCRIPTION	DATE

PHASE:		DESIGNATION		NAME		CODE		DATE		DWG. NO:	
<input type="radio"/>	CONCEPT DESIGN	DESIGN BY:	SIARCH PVT LTD	STR. ENGINEER	HUSSAIN SHIHAN	COM-47	22-06-2021			ARO1	
<input checked="" type="radio"/>	TENDER DOCUMENT	ARCHITECT	ALI ZAMEER	CHECKED	MOHAMED SIRAJ	SCALE	-	-	1:100	ISSUE A	
<input type="radio"/>	FOR CONSTRUCTION	DRAWN	MS	PDF FILE NAME:	COM-47_MLH_AR01_A						
<input type="radio"/>	AS BUILD DRAWINGS										

YOUTH CENTER (3500SQF)

STRUCTURAL DRAWINGS

23.06.2021

CONSULTANT:

SIARCH

P R I V A T E L I M I T E D

LONUZIYAARAIY MAGU, MALE*, 20075, MALDIVES

E M A I L : I N F O @ S I A R C H . D E S I G N

H T T P / / : W W W . S I A R C H . D E S I G N