
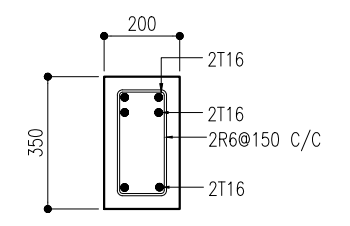
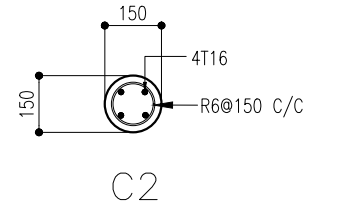


FOUNDATION PLAN
SCALE 1:200


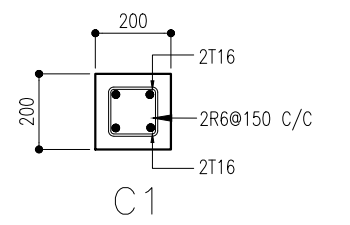


GROUND BEAM GB


TYPE	SIZE	RFMNT
F1	600X600X250	T10-150 BW(B)
F2	1000X1000X250	T10-150 BW(B)
C1	200X200	4T16
C2	∅ 150	4T16
GB	300X250	6T16

DESIGN CONSULTANCY: SIARCH <small>ARCHITECTS & ENGINEERS</small> <small>11/11, ALI ALI STREET, MALDIVES</small> <small>TEL: 9943 3333 FAX: 9943 3334</small> <small>WWW.SIARCH.DESIGN</small>	CLIENT: MINISTRY OF YOUTH AND SPORTS MALE' REP. OF MALDIVES	KEY PLAN: 	PROJECT: PROPOSED MULTI PURPOSE YOUTH CENTER. M. MULAH, REP. OF MALDIVES	REVISIONS <table border="1" style="width: 100%; border-collapse: collapse;"> <thead> <tr> <th>NO</th> <th>DESCRIPTION</th> <th>DATE</th> </tr> </thead> <tbody> <tr><td> </td><td> </td><td> </td></tr> <tr><td> </td><td> </td><td> </td></tr> <tr><td> </td><td> </td><td> </td></tr> </tbody> </table>	NO	DESCRIPTION	DATE										<table border="1" style="width: 100%; border-collapse: collapse;"> <tr> <td colspan="2" style="text-align: center;">0m 5m</td> </tr> <tr> <td style="text-align: center;">1:100</td> <td style="text-align: right;">5m</td> </tr> </table>	0m 5m		1:100	5m										
	NO	DESCRIPTION	DATE																												
0m 5m																															
1:100	5m																														
DWG. TITLE: FOUNDATION PLAN	PHASE: <input type="radio"/> CONCEPT DESIGN <input checked="" type="radio"/> TENDER DOCUMENT <input type="radio"/> FOR CONSTRUCTION <input type="radio"/> AS BUILD DRAWINGS	<table border="1" style="width: 100%; border-collapse: collapse;"> <tr> <td>DESIGNATION</td> <td>NAME</td> <td>CODE</td> <td>DATE</td> <td>DWG. NO.</td> </tr> <tr> <td>DESIGN BY:</td> <td>SIARCH PVT LTD</td> <td>COM-47</td> <td>22-06-2021</td> <td rowspan="2">ARO1</td> </tr> <tr> <td>STR. ENGINEER</td> <td>HUSSAIN SHIHAN</td> <td>FORMAT</td> <td>A1 A2 A3</td> </tr> <tr> <td>ARCHITECT</td> <td>ALI ZAMEER</td> <td>SCALE</td> <td>- - 1:100</td> <td>ISSUE A</td> </tr> <tr> <td>CHECKED</td> <td>MOHAMED SIRAJ</td> <td>PDF FILE NAME:</td> <td>COM-47_MLH_AR01_A</td> <td></td> </tr> <tr> <td>DRAWN</td> <td>MS</td> <td></td> <td></td> <td></td> </tr> </table>	DESIGNATION	NAME	CODE	DATE	DWG. NO.	DESIGN BY:	SIARCH PVT LTD	COM-47	22-06-2021	ARO1	STR. ENGINEER	HUSSAIN SHIHAN	FORMAT	A1 A2 A3	ARCHITECT	ALI ZAMEER	SCALE	- - 1:100	ISSUE A	CHECKED	MOHAMED SIRAJ	PDF FILE NAME:	COM-47_MLH_AR01_A		DRAWN	MS			
DESIGNATION	NAME	CODE	DATE	DWG. NO.																											
DESIGN BY:	SIARCH PVT LTD	COM-47	22-06-2021	ARO1																											
STR. ENGINEER	HUSSAIN SHIHAN	FORMAT	A1 A2 A3																												
ARCHITECT	ALI ZAMEER	SCALE	- - 1:100	ISSUE A																											
CHECKED	MOHAMED SIRAJ	PDF FILE NAME:	COM-47_MLH_AR01_A																												
DRAWN	MS																														

WARNING: -This drawing shall not be used for construction unless approved by consultant. Contractor shall verify all dimensions of existing works on site, before commencing any work. Do not scale ANY drawing, use written dimensions only. This drawing is to be read in conjunction with the Spec. & conditions of contract. This drawing & design is copyright & no portion may be reproduced without the permission of the Respected Consultant. Consultant has right to sue whoever do so.

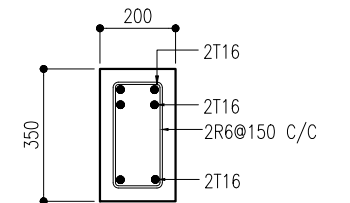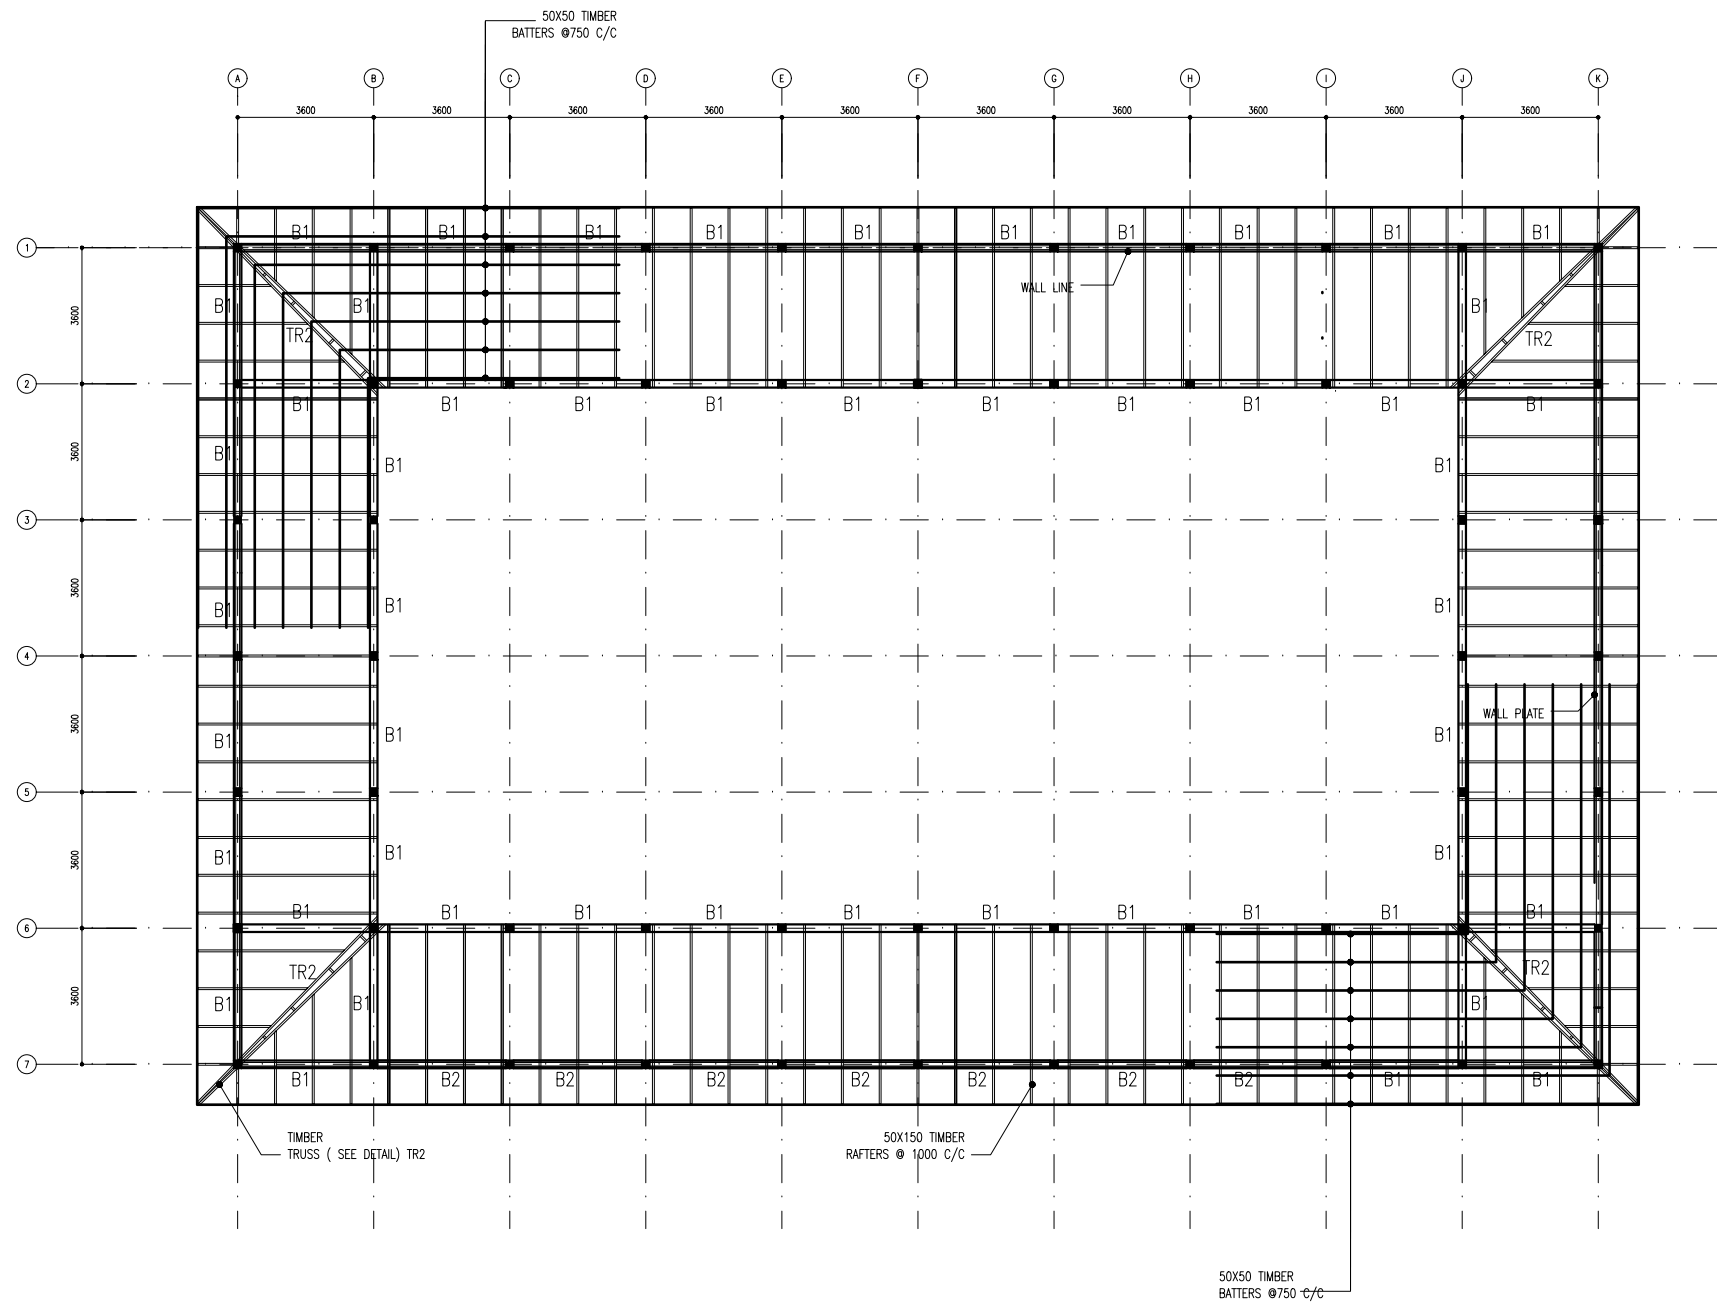



BEAM B1

 

TIMBER BEAM B2
(FROM GRID B TO J)

GROUND ROOF STRUCTURE PLAN

SCALE 1:200

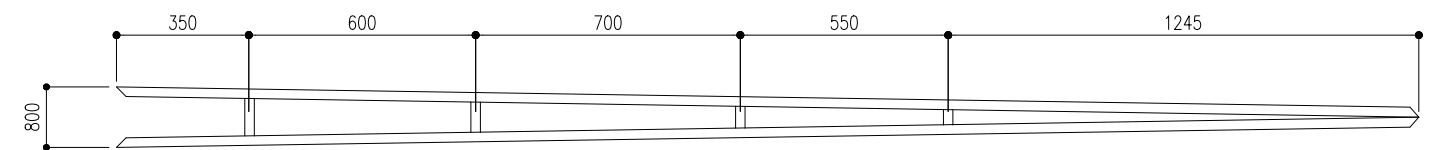 


TR2


SCALE 1:20

DESIGN CONSULTANCY: SIARCH <small>ARCHITECTS & ENGINEERS</small> <small>11, ALI ALI STREET, MALDIVES</small> <small>TEL: 9943 3333</small> <small>WWW.SIARCH.DESIGN</small>	CLIENT: MINISTRY OF YOUTH AND SPORTS MALE' REP. OF MALDIVES	KEY PLAN: 	PROJECT: PROPOSED MULTI PURPOSE YOUTH CENTER. M. MULAH, REP. OF MALDIVES	REVISIONS <table border="1"> <thead> <tr> <th>NO</th> <th>DESCRIPTION</th> <th>DATE</th> </tr> </thead> <tbody> <tr><td> </td><td> </td><td> </td></tr> <tr><td> </td><td> </td><td> </td></tr> <tr><td> </td><td> </td><td> </td></tr> </tbody> </table>		NO	DESCRIPTION	DATE										PHASE: <input type="radio"/> CONCEPT DESIGN <input checked="" type="radio"/> TENDER DOCUMENT <input type="radio"/> FOR CONSTRUCTION <input type="radio"/> AS BUILD DRAWINGS			
	NO			DESCRIPTION	DATE																
DWG. TITLE: FRIST LEVEL ROOF STRUCTURE PLAN	DESIGNATION: SIARCH PVT LTD STR. ENGINEER: HUSSAIN SHIHAN ARCHITECT: ALI ZAMEER CHECKED: MOHAMED SIRAJ DRAWN: MS		NAME: COM-47 CODE: COM-47 DATE: 22-06-2021 FORMAT: A1 A2 A3 SCALE: - - 1:100 PDF FILE NAME: COM-47_MLH_AR01_A		DWG. NO: ARO1 ISSUE: A																



WARNING: -This drawing shall not be used for construction unless approved by consultant. Contractor shall verify all dimensions of existing works on site, before commencing any work. Do not scale ANY drawing, use written dimensions only. This drawing is to be read in conjunction with the Spec. & conditions of contract. This drawing & design is copyright & no portion may be reproduced without the permission of the Respected Consultant. Consultant has right to sue whoever do so.

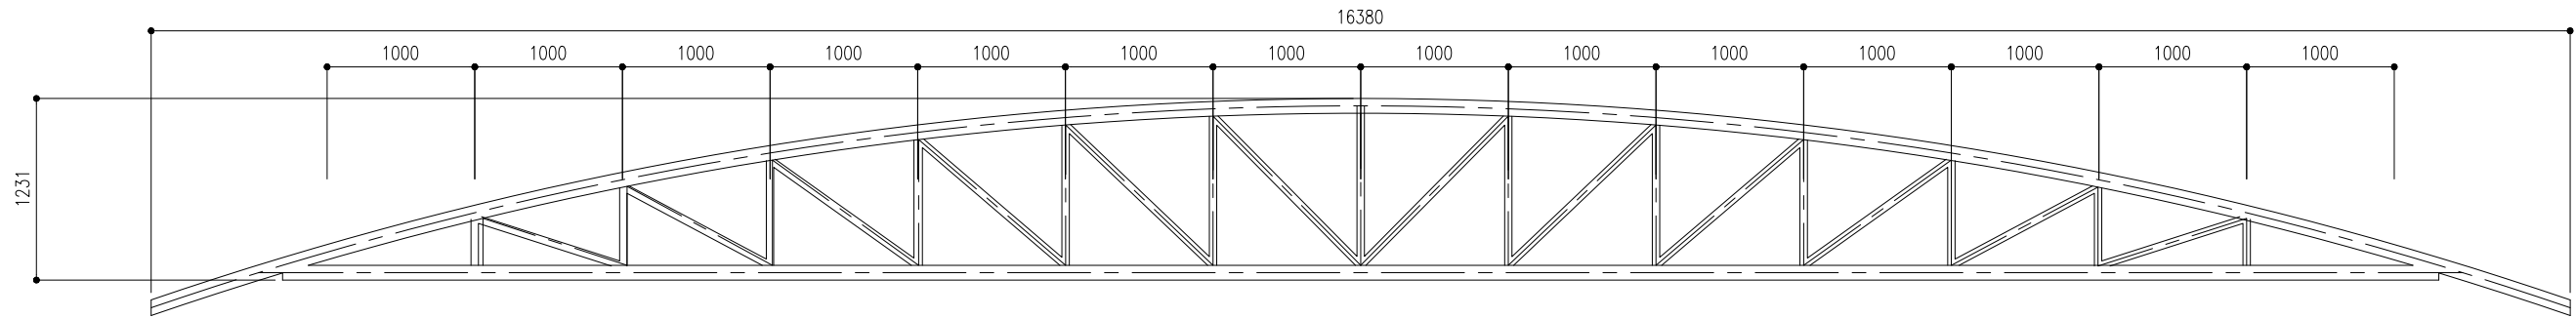


TRUSS T1
SCALE 1:50

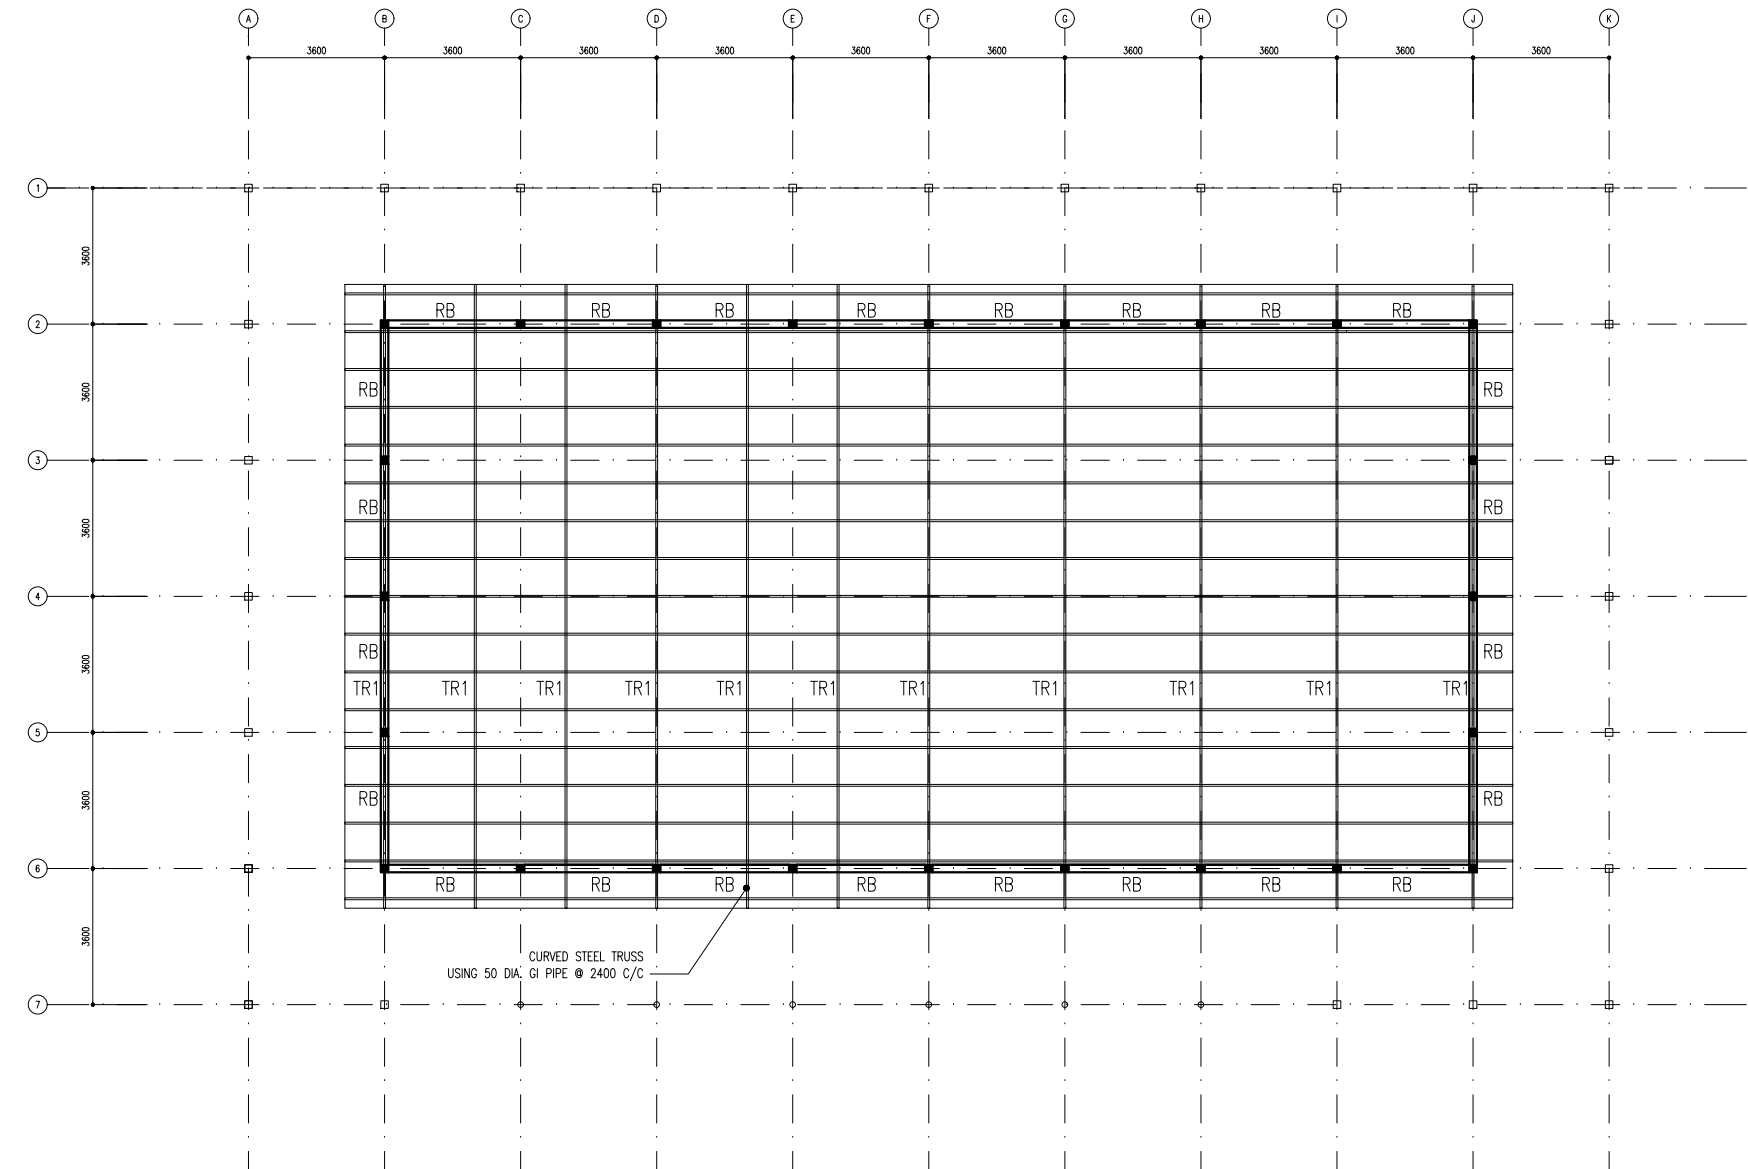

FIRST FLOOR ROOF STRUCTURE PLAN
SCALE 1:200

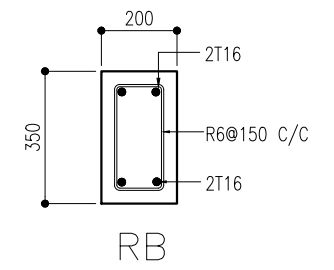 

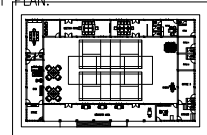DESIGN CONSULTANCY: SIARCH <small>ARCHITECTS & ENGINEERS</small> <small>11/11, ALI ALI STREET, MALDIVES</small> <small>TEL: 9949 9949</small> <small>WWW.SIARCH.DESIGN</small>	CLIENT: MINISTRY OF YOUTH AND SPORTS MALE' REP. OF MALDIVES	KEY PLAN: 	PROJECT: PROPOSED MULTI PURPOSE YOUTH CENTER. M. MULAH, REP. OF MALDIVES	REVISIONS <table border="1" style="width:100%; border-collapse: collapse;"> <thead> <tr> <th>NO</th> <th>DESCRIPTION</th> <th>DATE</th> </tr> </thead> <tbody> <tr><td> </td><td> </td><td> </td></tr> <tr><td> </td><td> </td><td> </td></tr> <tr><td> </td><td> </td><td> </td></tr> </tbody> </table>	NO	DESCRIPTION	DATE										<table border="1" style="width:100%; border-collapse: collapse;"> <tr> <td colspan="2" style="text-align: center;"> PHASE: <input type="radio"/> CONCEPT DESIGN <input checked="" type="radio"/> TENDER DOCUMENT <input type="radio"/> FOR CONSTRUCTION <input type="radio"/> AS BUILD DRAWINGS </td> <td style="text-align: center;"> DESIGNATION STR. ENGINEER ARCHITECT CHECKED DRAWN </td> <td style="text-align: center;"> NAME SIARCH PVT LTD HUSSAIN SHIHAN ALI ZAMEER MOHAMED SIRAJ MS </td> <td style="text-align: center;"> CODE COM-47 </td> <td style="text-align: center;"> DATE 22-06-2021 </td> <td style="text-align: center;"> DWG. NO: ARO1 </td> </tr> <tr> <td colspan="2" style="text-align: center;"> FORMAT A1 A2 A3 </td> <td style="text-align: center;"> SCALE - - 1:100 </td> <td colspan="3" style="text-align: center;"> PDF FILE NAME: COM-47_MLH_AR01_A </td> </tr> </table>	PHASE: <input type="radio"/> CONCEPT DESIGN <input checked="" type="radio"/> TENDER DOCUMENT <input type="radio"/> FOR CONSTRUCTION <input type="radio"/> AS BUILD DRAWINGS		DESIGNATION STR. ENGINEER ARCHITECT CHECKED DRAWN	NAME SIARCH PVT LTD HUSSAIN SHIHAN ALI ZAMEER MOHAMED SIRAJ MS	CODE COM-47	DATE 22-06-2021	DWG. NO: ARO1	FORMAT A1 A2 A3		SCALE - - 1:100	PDF FILE NAME: COM-47_MLH_AR01_A		
	NO	DESCRIPTION	DATE																											
PHASE: <input type="radio"/> CONCEPT DESIGN <input checked="" type="radio"/> TENDER DOCUMENT <input type="radio"/> FOR CONSTRUCTION <input type="radio"/> AS BUILD DRAWINGS		DESIGNATION STR. ENGINEER ARCHITECT CHECKED DRAWN	NAME SIARCH PVT LTD HUSSAIN SHIHAN ALI ZAMEER MOHAMED SIRAJ MS	CODE COM-47	DATE 22-06-2021	DWG. NO: ARO1																								
FORMAT A1 A2 A3		SCALE - - 1:100	PDF FILE NAME: COM-47_MLH_AR01_A																											
DWG. TITLE: SECOND LEVEL ROOF STRUCTURE PLAN																														

WARNING: -This drawing shall not be used for construction unless approved by consultant. Contractor shall verify all dimensions of existing works on site, before commencing any work. Do not scale ANY drawing, use written dimensions only. This drawing is to be read in conjunction with the Spec. & conditions of contract. This drawing & design is copyright & no portion may be reproduced without the permission of the Respected Consultant. Consultant has right to sue whoever do so.

