


LEGEND	DESCRIPTION
	FIRE BLANKET
	Co2 / 2kg
	Co2 / 2kg
	SMOKE DETECTOR
	HEAT DETECTOR

NOTE:  
CONTRACTOR SHALL SUBMIT THE SHOP DRAWING PRIOR TO CONSTRUCTION AND INSTALLATIONS FRO CONSULTANTS APPROVAL.

DESIGN CONSULTANCY: <b>SARCH</b> SARCH PVT LTD 1/11, HANUWATHI ROAD, MALDIVES TEL: 9943 4444, FAX: 9943 4444	CLIENT: MINISTRY OF YOUTH AND SPORTS MALE' REP. OF MALDIVES	KEY PLAN: 	PROJECT: PROPOSED MULTI PURPOSE YOUTH CENTER. M. MULAH, REP. OF MALDIVES	<table border="1"> <thead> <tr> <th colspan="2">REVISIONS</th> <th rowspan="2">DATE</th> </tr> <tr> <th>NO</th> <th>DESCRIPTION</th> </tr> </thead> <tbody> <tr><td> </td><td> </td><td> </td></tr> <tr><td> </td><td> </td><td> </td></tr> <tr><td> </td><td> </td><td> </td></tr> <tr><td> </td><td> </td><td> </td></tr> <tr><td> </td><td> </td><td> </td></tr> </tbody> </table>	REVISIONS		DATE	NO	DESCRIPTION																<table border="1"> <thead> <tr> <th colspan="2">PHASE:</th> <th colspan="2">SCALE</th> <th rowspan="2">DWG. NO:</th> </tr> <tr> <th>DESIGNATION</th> <th>NAME</th> <th>FORMAT</th> <th>ISSUE</th> </tr> </thead> <tbody> <tr> <td><input type="radio"/> CONCEPT DESIGN</td> <td>SARCH PVT LTD</td> <td>COM-47</td> <td>1:100</td> <td rowspan="2">FF01</td> </tr> <tr> <td><input checked="" type="radio"/> TENDER DOCUMENT</td> <td>HUSSAIN SHIHAN</td> <td>A1 A2 A3</td> <td>1:100</td> </tr> <tr> <td><input type="radio"/> FOR CONSTRUCTION</td> <td>ALI ZAMEER</td> <td>SCALE</td> <td>1:100</td> <td>ISSUE A</td> </tr> <tr> <td><input type="radio"/> AS BUILD DRAWINGS</td> <td>MOHAMED SIRAJ</td> <td>PDF FILE NAME:</td> <td>COM-47_MLH_FF01_A</td> <td> </td> </tr> <tr> <td>DRAWN</td> <td>SAMPATH</td> <td> </td> <td> </td> <td> </td> </tr> </tbody> </table>	PHASE:		SCALE		DWG. NO:	DESIGNATION	NAME	FORMAT	ISSUE	<input type="radio"/> CONCEPT DESIGN	SARCH PVT LTD	COM-47	1:100	FF01	<input checked="" type="radio"/> TENDER DOCUMENT	HUSSAIN SHIHAN	A1 A2 A3	1:100	<input type="radio"/> FOR CONSTRUCTION	ALI ZAMEER	SCALE	1:100	ISSUE A	<input type="radio"/> AS BUILD DRAWINGS	MOHAMED SIRAJ	PDF FILE NAME:	COM-47_MLH_FF01_A		DRAWN	SAMPATH			
	REVISIONS		DATE	
NO	DESCRIPTION	
PHASE:		SCALE		DWG. NO:	
DESIGNATION	NAME	FORMAT	ISSUE	
<input type="radio"/> CONCEPT DESIGN	SARCH PVT LTD	COM-47	1:100	FF01	
<input checked="" type="radio"/> TENDER DOCUMENT	HUSSAIN SHIHAN	A1 A2 A3	1:100	
<input type="radio"/> FOR CONSTRUCTION	ALI ZAMEER	SCALE	1:100	ISSUE A	
<input type="radio"/> AS BUILD DRAWINGS	MOHAMED SIRAJ	PDF FILE NAME:	COM-47_MLH_FF01_A	
DRAWN	SAMPATH	
DWG. TITLE: FIRE FIGHTING FLOOR PLAN	DATE: 24-06-2021	CHECKED: MOHAMED SIRAJ	DRAWN: SAMPATH	SCALE: 1:100	DWG. NO: FF01	


WARNING: - This drawing shall not be used for construction unless approved by consultant. Contractor shall verify all dimensions of existing works on site, before commencing any work. Do not scale ANY drawing, use written dimensions only. This drawing is to be read in conjunction with the Spec. & conditions of contract. This drawing & design is copyright & no portion may be reproduced without the permission of the Respected Consultant. Consultant has right to sue whoever do so.



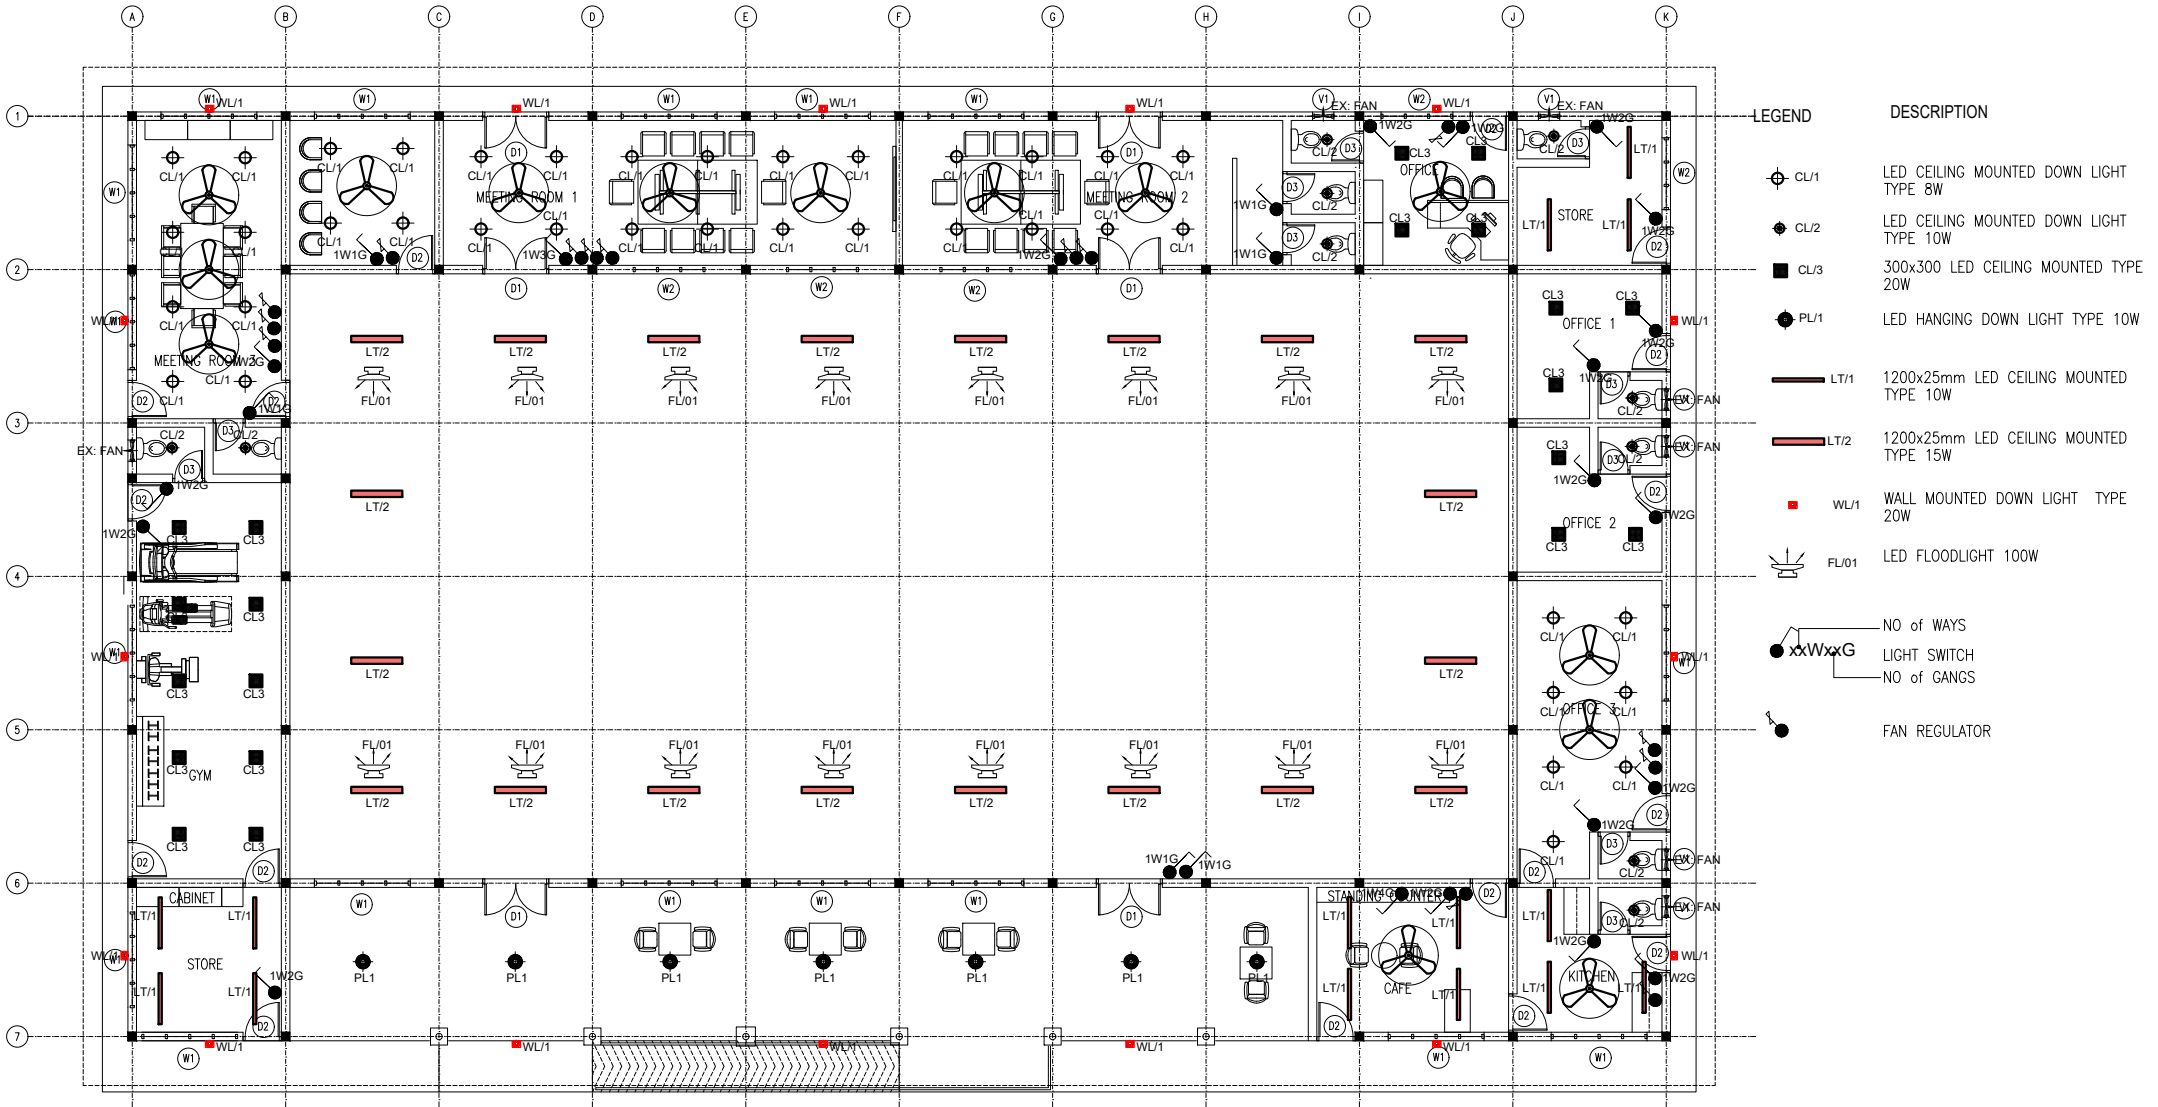

NOTE:  
CONTRACTOR SHALL SUBMIT THE SHOP DRAWING PRIOR TO CONSTRUCTION AND INSTALLATIONS FRO CONSULTANTS APPROVAL.


<b>DESIGN CONSULTANCY:</b> <b>SARCH</b> SARCH PVT LTD 1/100, N. K. ROAD, MALDIVES TEL: 960 233 3333 WWW.SARCH.MV	CLIENT: MINISTRY OF YOUTH AND SPORTS MALE* REP. OF MALDIVES	KEY PLAN: 	PROJECT: PROPOSED MULTI PURPOSE YOUTH CENTER. M. MULAH, REP. OF MALDIVES	<table border="1"> <thead> <tr> <th colspan="3">REVISIONS</th> </tr> <tr> <th>NO</th> <th>DESCRIPTION</th> <th>DATE</th> </tr> </thead> <tbody> <tr><td> </td><td> </td><td> </td></tr> <tr><td> </td><td> </td><td> </td></tr> <tr><td> </td><td> </td><td> </td></tr> <tr><td> </td><td> </td><td> </td></tr> </tbody> </table>	REVISIONS			NO	DESCRIPTION	DATE													<table border="1"> <thead> <tr> <th colspan="5">PHASE:</th> </tr> <tr> <td><input type="radio"/></td> <td>CONCEPT DESIGN</td> <td><input type="radio"/></td> <td>TENDER DOCUMENT</td> <td><input type="radio"/></td> </tr> <tr> <td><input type="radio"/></td> <td>FOR CONSTRUCTION</td> <td><input type="radio"/></td> <td>AS BUILD DRAWINGS</td> <td><input type="radio"/></td> </tr> </thead> <tbody> <tr> <td>DESIGNATION:</td> <td>SARCH PVT LTD</td> <td>NAME:</td> <td>HUSSAIN SHIHAN</td> <td>CODE:</td> </tr> <tr> <td>STR. ENGINEER:</td> <td>HUSSAIN SHIHAN</td> <td>DATE:</td> <td>24-06-2021</td> <td>DWG. NO.:</td> </tr> <tr> <td>ARCHITECT:</td> <td>ALI ZAMEER</td> <td>SCALE:</td> <td>A1 A2 A3</td> <td>ISSUE A</td> </tr> <tr> <td>CHECKED:</td> <td>MOHAMED SIRAJ</td> <td>SCALE:</td> <td>1:100</td> <td>ISSUE A</td> </tr> <tr> <td>DRAWN:</td> <td>SAMPATH</td> <td>PDF FILE NAME:</td> <td>COM-47_MLH_L101_A</td> <td></td> </tr> </tbody> </table>	PHASE:					<input type="radio"/>	CONCEPT DESIGN	<input type="radio"/>	TENDER DOCUMENT	<input type="radio"/>	<input type="radio"/>	FOR CONSTRUCTION	<input type="radio"/>	AS BUILD DRAWINGS	<input type="radio"/>	DESIGNATION:	SARCH PVT LTD	NAME:	HUSSAIN SHIHAN	CODE:	STR. ENGINEER:	HUSSAIN SHIHAN	DATE:	24-06-2021	DWG. NO.:	ARCHITECT:	ALI ZAMEER	SCALE:	A1 A2 A3	ISSUE A	CHECKED:	MOHAMED SIRAJ	SCALE:	1:100	ISSUE A	DRAWN:	SAMPATH	PDF FILE NAME:	COM-47_MLH_L101_A	
	REVISIONS	
NO	DESCRIPTION	DATE	
PHASE:	
<input type="radio"/>	CONCEPT DESIGN	<input type="radio"/>	TENDER DOCUMENT	<input type="radio"/>	
<input type="radio"/>	FOR CONSTRUCTION	<input type="radio"/>	AS BUILD DRAWINGS	<input type="radio"/>	
DESIGNATION:	SARCH PVT LTD	NAME:	HUSSAIN SHIHAN	CODE:	
STR. ENGINEER:	HUSSAIN SHIHAN	DATE:	24-06-2021	DWG. NO.:	
ARCHITECT:	ALI ZAMEER	SCALE:	A1 A2 A3	ISSUE A	
CHECKED:	MOHAMED SIRAJ	SCALE:	1:100	ISSUE A	
DRAWN:	SAMPATH	PDF FILE NAME:	COM-47_MLH_L101_A	
WARNING: - This drawing shall not be used for construction unless approved by consultant. Contractor shall verify all dimensions of existing works on site, before commencing any work. Do not scale ANY drawing, use written dimensions only. This drawing is to be read in conjunction with the Spec. & conditions of contract. This drawing & design is copyright & no portion may be reproduced without the permission of the Respected Consultant. Consultant has right to sue whoever do so.				<table border="1"> <thead> <tr> <th colspan="5">SCALE</th> </tr> <tr> <td>0m</td> <td>1:100</td> <td>2m</td> <td></td> <td></td> </tr> </thead> <tbody> <tr> <td> </td> <td> </td> <td> </td> <td> </td> <td> </td> </tr> </tbody> </table>	SCALE					0m	1:100	2m	
SCALE	
0m	1:100	2m	

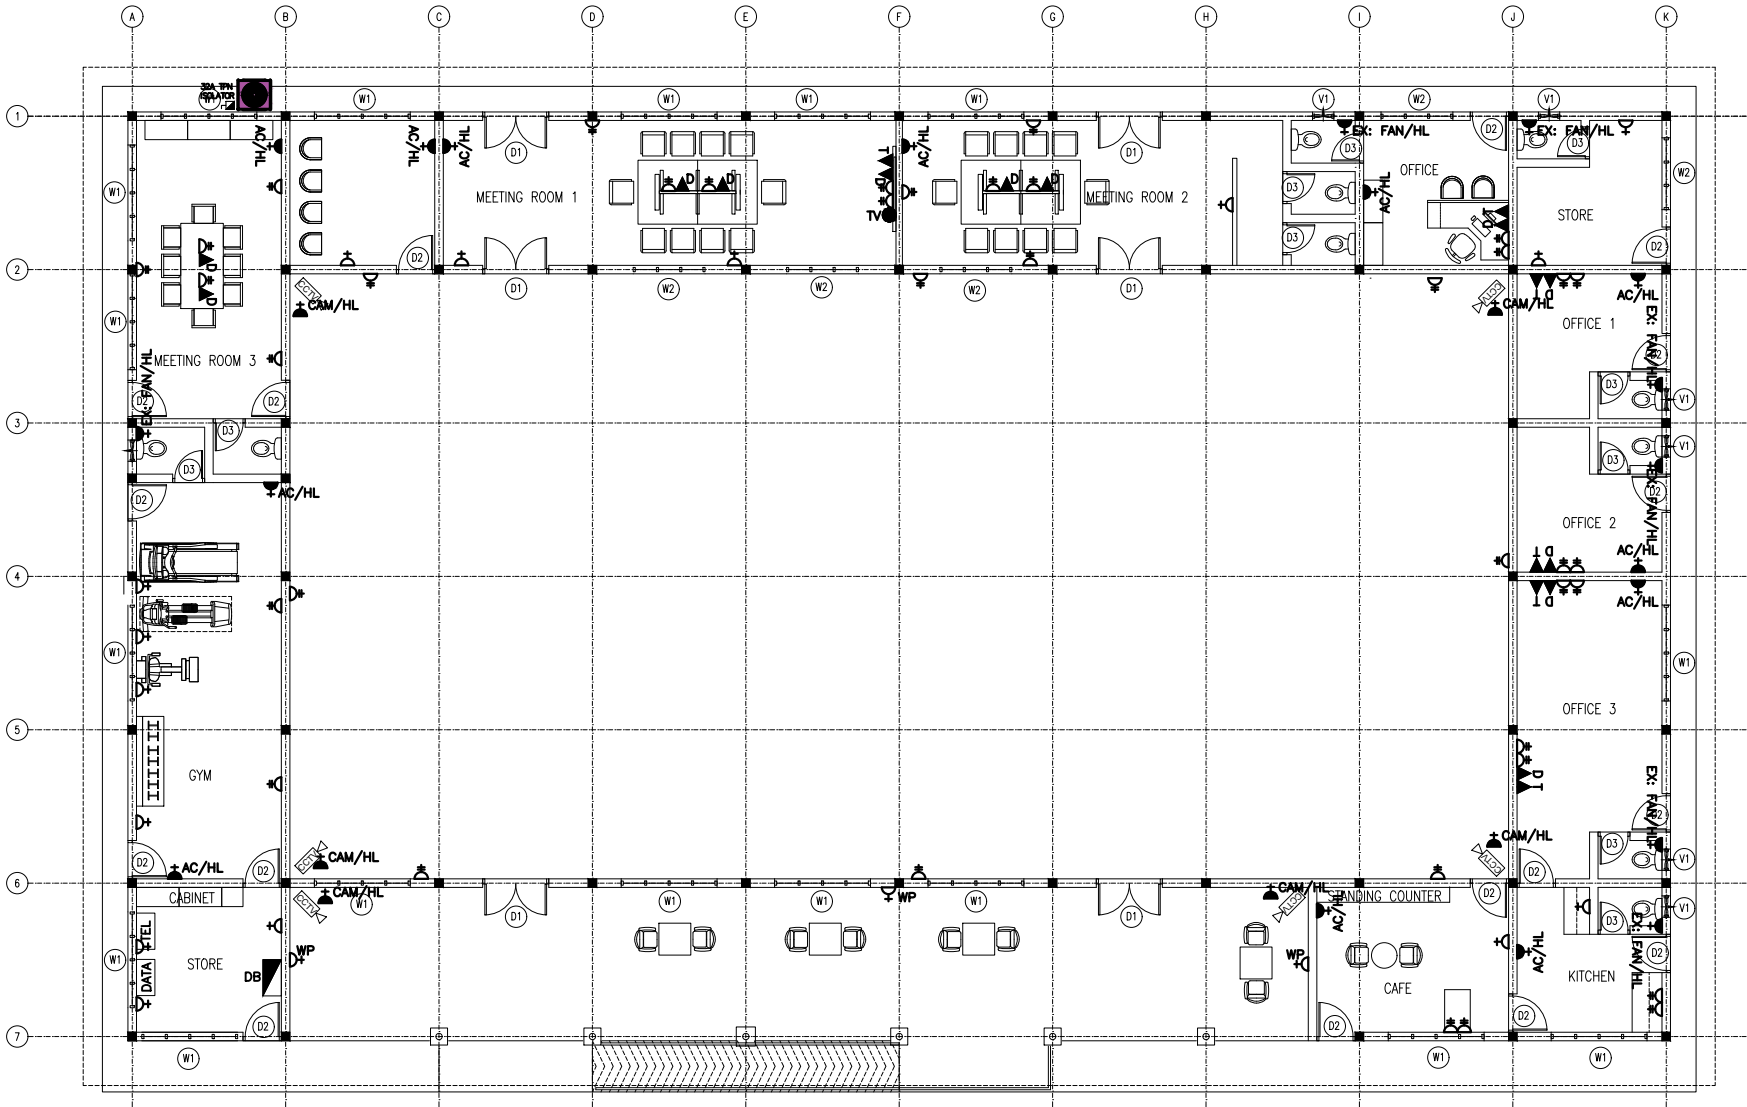

LEGEND	DESCRIPTION
	SINGLE SWITCHED SOCKET OUTLET
	DOUBLE SWITCHED SOCKET OUTLET
	WEATHER PROOF
	15A SINGLE SWITCHED SOCKET OUTLET @ HIGH LEVEL
	TPN ISOLATOR
	SPN ISOLATOR
	DATA SOCKET OUTLET
	TELEPHONE SOCKET OUTLET
	TV SOCKET OUTLET
	AUDIO OUT
	CCTV
	POWER DISTRIBUTION PANEL
	TELEPHONE DISTRIBUTION PANEL
	DATA PATCH PANEL

NOTE:  
CONTRACTOR SHALL SUBMIT THE SHOP DRAWING PRIOR TO CONSTRUCTION AND INSTALLATIONS FRO CONSULTANTS APPROVAL.


DESIGN CONSULTANCY:  
**SARCH**  
SARCH CONSULTANTS PVT. LTD.  
SARCH CONSULTANTS PRIVATE LIMITED  
22/23/24/2560/256

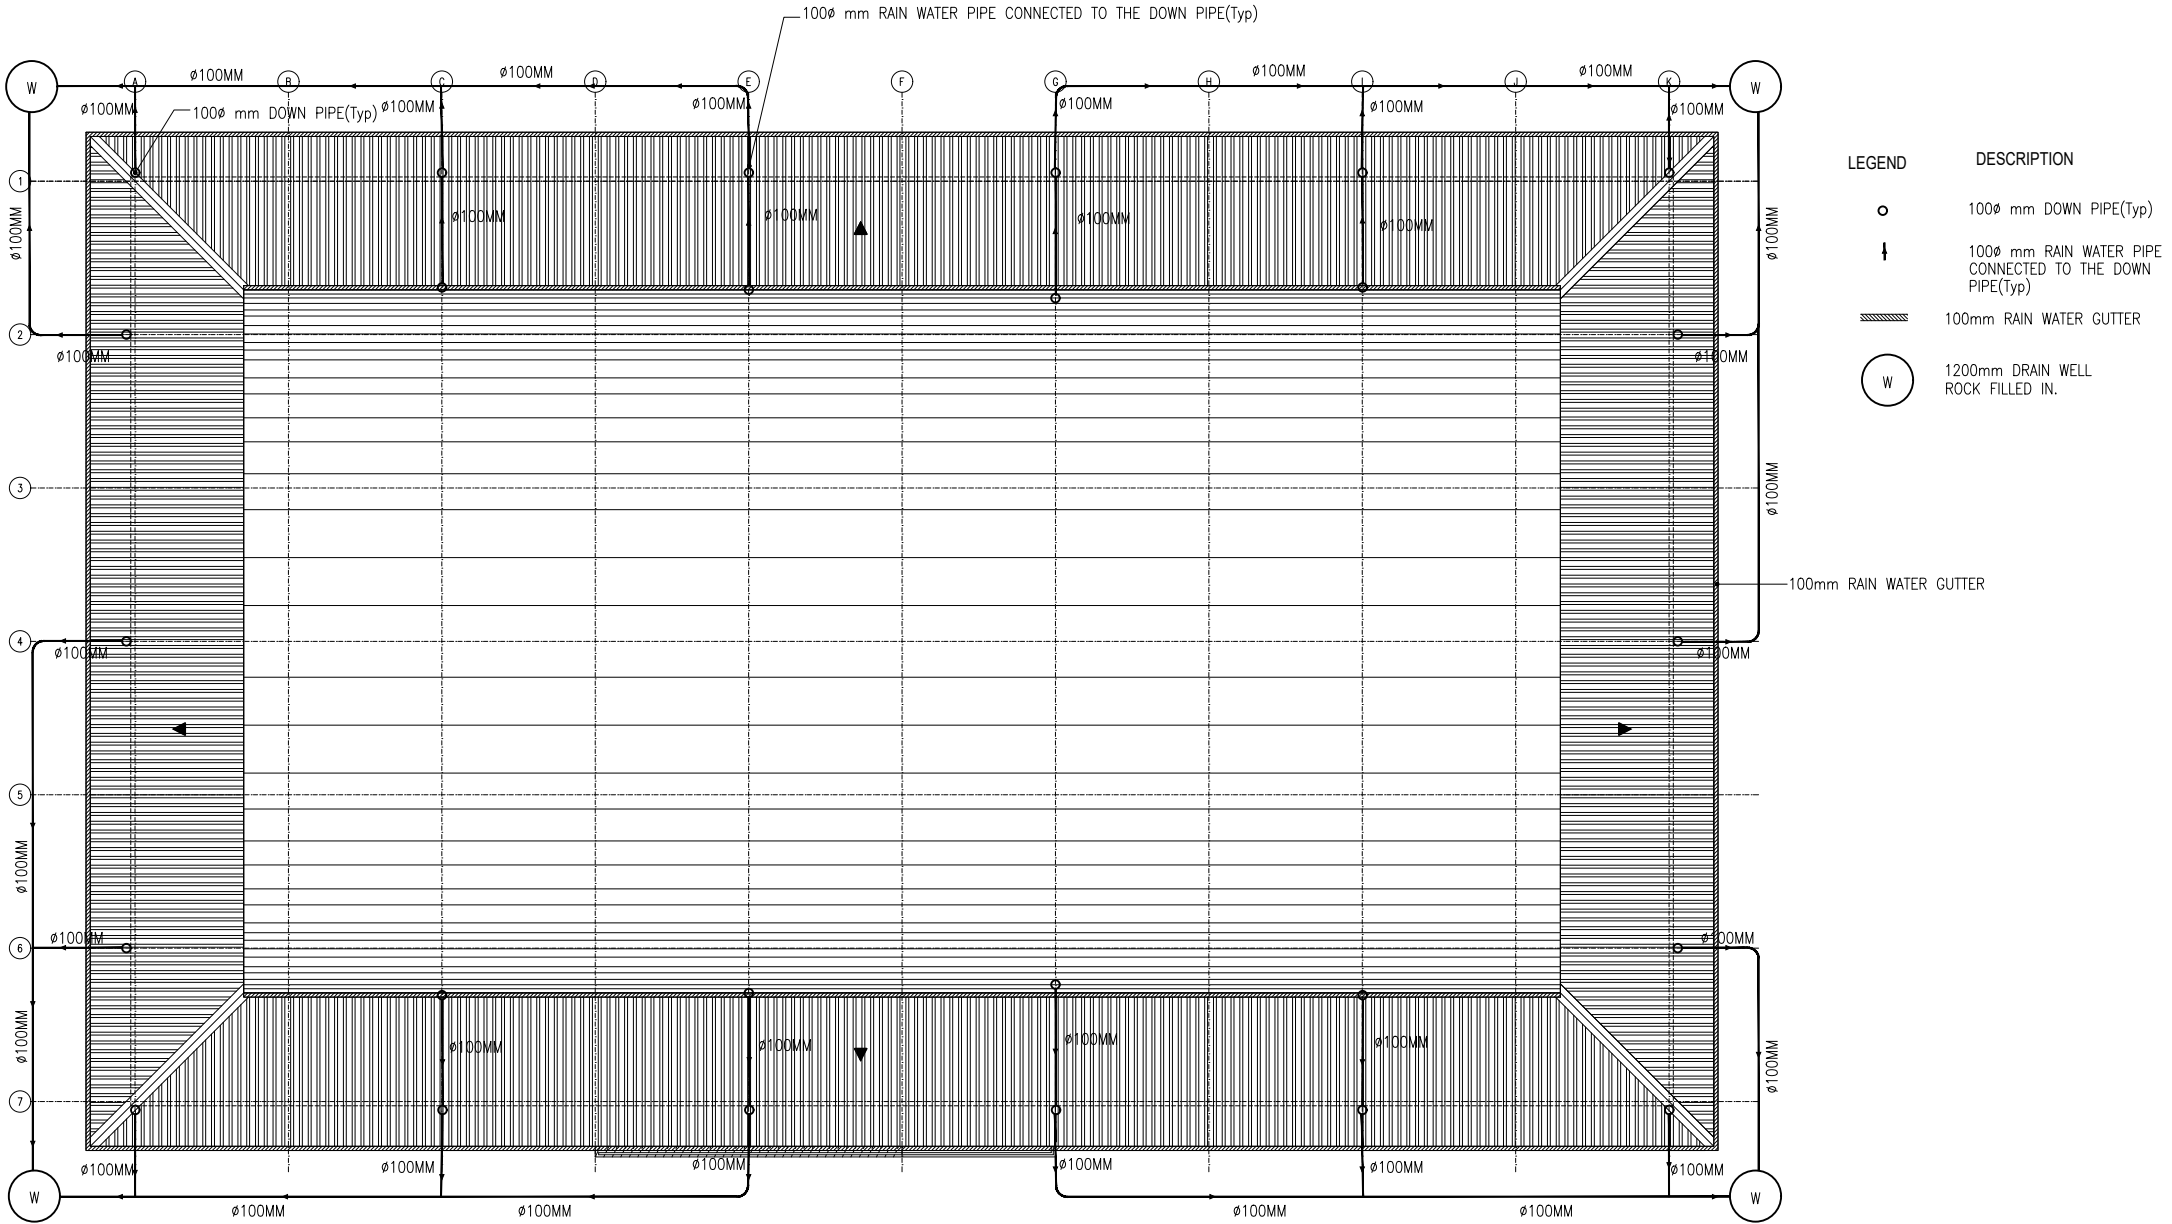

NOTE:  
CONTRACTOR SHALL SUBMIT THE SHOP DRAWING PRIOR TO CONSTRUCTION AND INSTALLATIONS FRO CONSULTANTS APPROVAL.

DESIGN CONSULTANCY: <b>SARCH</b> <small>ARCHITECTURE &amp; ENGINEERING</small> <small>11/11/2021</small>	CLIENT: MINISTRY OF YOUTH AND SPORTS MALE" REP. OF MALDIVES	KEY PLAN: 	PROJECT: PROPOSED MULTI PURPOSE YOUTH CENTER. M. MULAH, REP. OF MALDIVES	REVISIONS		SCALE: 1:100		PHASE:		DESIGNATION:			
	DWG. TITLE: STORM DRAIN LAYOUT			NO DESCRIPTION DATE	NO DESCRIPTION DATE	CONCEPT DESIGN TENDER DOCUMENT FOR CONSTRUCTION AS BUILD DRAWINGS	DESIGNER: STR. ENGINEER: ARCHITECT: CHECKED: DRAWN:	NAME: HUSSAIN SHIHAN ALI ZAMEER MOHAMED SIRAJ SAMPATH	CODE: COM-47 FORMAT:	DATE: 24-06-2021 SCALE:	DWG. NO: RW02 ISSUE:	A1 A2 A3	1:100

WARNING: - This drawing shall not be used for construction unless approved by consultant. Contractor shall verify all dimensions of existing works on site, before commencing any work. Do not scale ANY drawing, use written dimensions only. This drawing is to be read in conjunction with the Spec. & conditions of contract. This drawing & design is copyright & no portion may be reproduced without the permission of the Respected Consultant. Consultant has right to sue whoever do so.

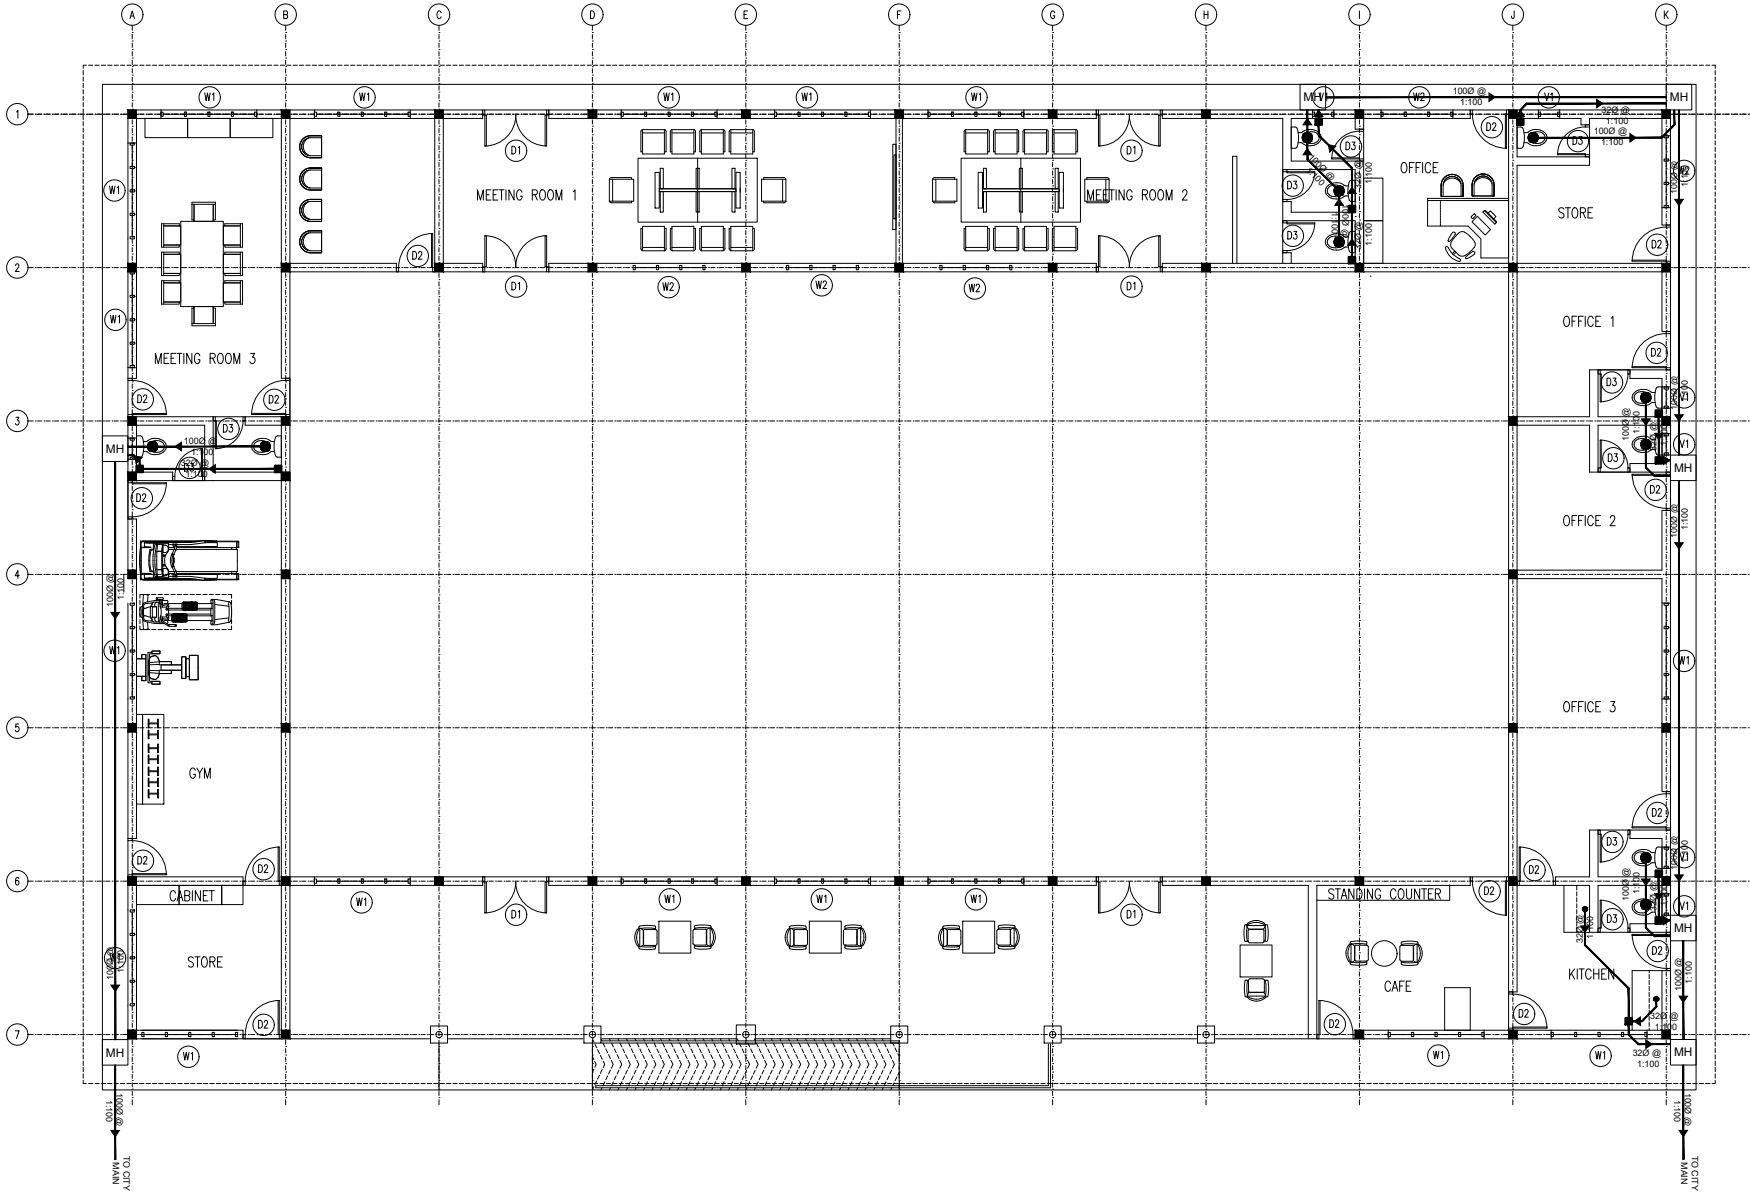


LEGEND	DESCRIPTION
●	DRAINAGE OUTLET
•	WASTE OUTLET
■	FLOOR DRAIN
→	WASTE WATER PIPE
→	DRAINAGE PIPE

NOTE:  
CONTRACTOR SHALL SUBMIT THE SHOP DRAWING PRIOR TO CONSTRUCTION AND INSTALLATIONS FRO CONSULTANTS APPROVAL.

DESIGN CONSULTANCY:  
**SARCH**  
SARCH PVT LTD  
11/111, ALI ALI ROAD, MALDIVES  
TEL: 9947747, 9947748, 9947749

CLIENT:  
MINISTRY OF YOUTH AND SPORTS  
MALE\* REP. OF MALDIVES

DWG. TITLE:  
WASTE AND DRAINAGE FLOOR PLAN

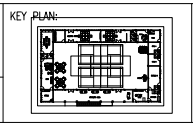

PROJECT:  
PROPOSED MULTI PURPOSE  
YOUTH CENTER.  
M. MULAH, REP. OF MALDIVES

REVISIONS		
NO	DESCRIPTION	DATE

PHASE:		DESIGNATION			
<input type="radio"/> CONCEPT DESIGN	<input type="radio"/> TENDER DOCUMENT	NAME	CODE	DATE	DWG. NO:
<input checked="" type="radio"/> FOR CONSTRUCTION	<input type="radio"/> AS BUILT DRAWINGS	SARCH PVT LTD	COM-47	24-06-2021	DRO1
		STR. ENGINEER	HUSSAIN SHIHAN	FORMAT	A1 A2 A3
		ARCHITECT	ALI ZAMEER	SCALE	1:100
		CHECKED	MOHAMED SIRAJ	PDF FILE NAME:	COM-47_MLH_DRO1_A
		DRAWN	SAMPATH		