
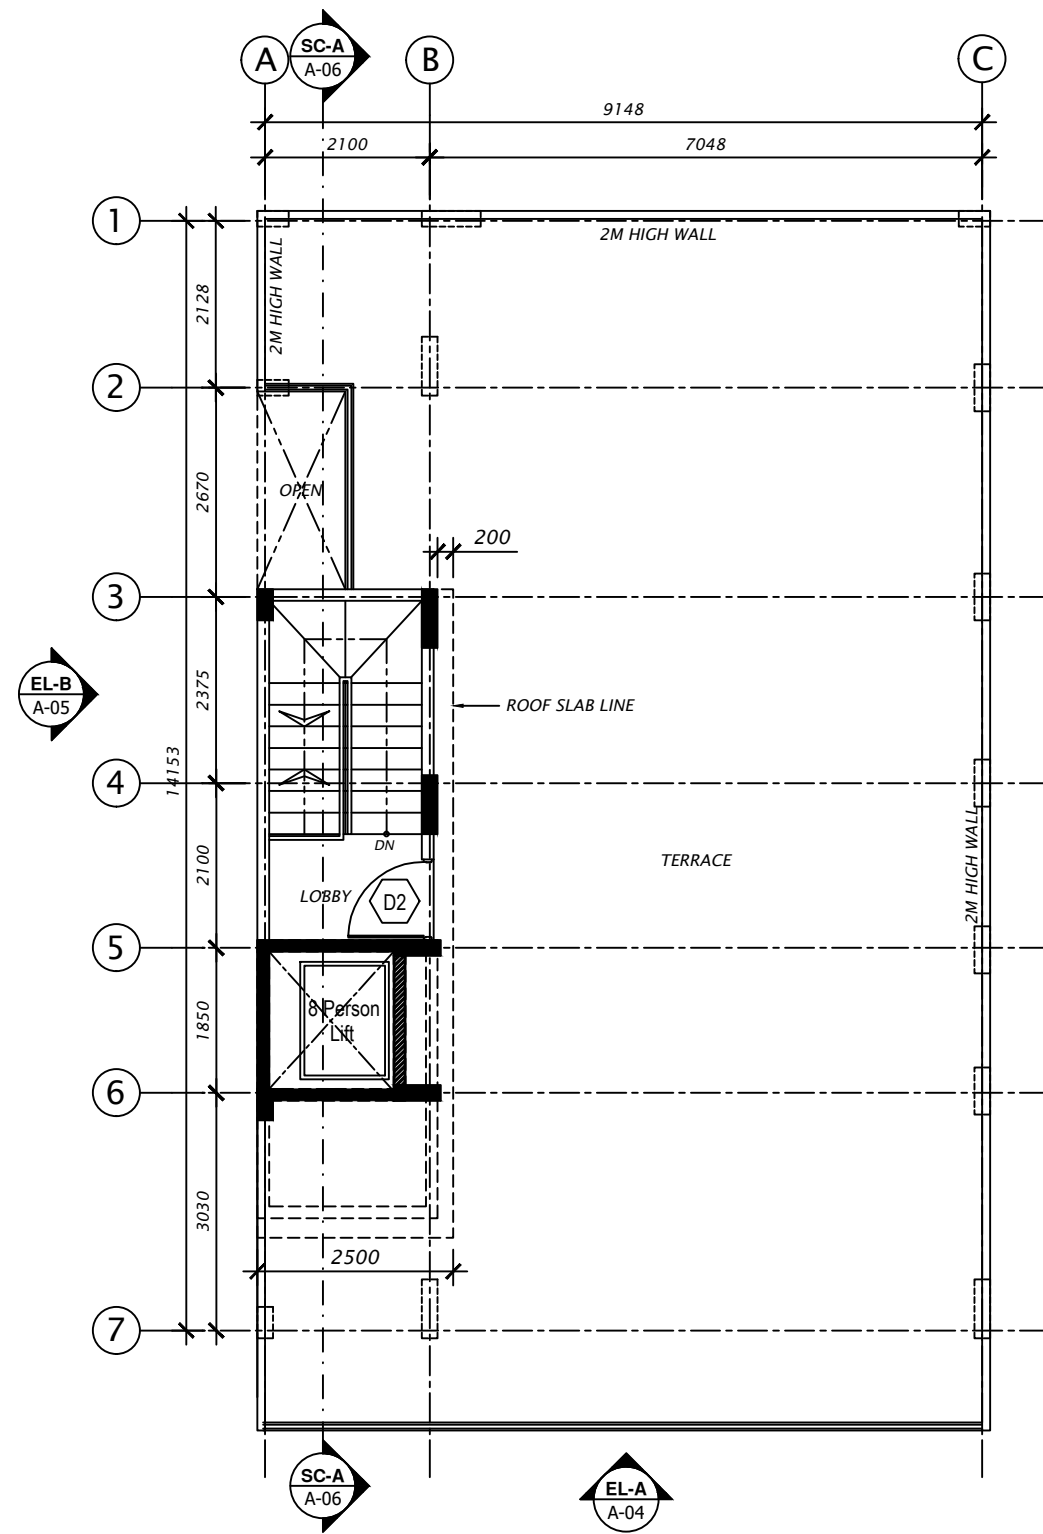


2ND - 9TH FLOOR PLAN

SCALE 1:100

 

TERRACE FLOOR PLAN

SCALE 1:100

