


OUTDOOR VOLLEY COURT
ARCHITECTURAL DRAWINGS

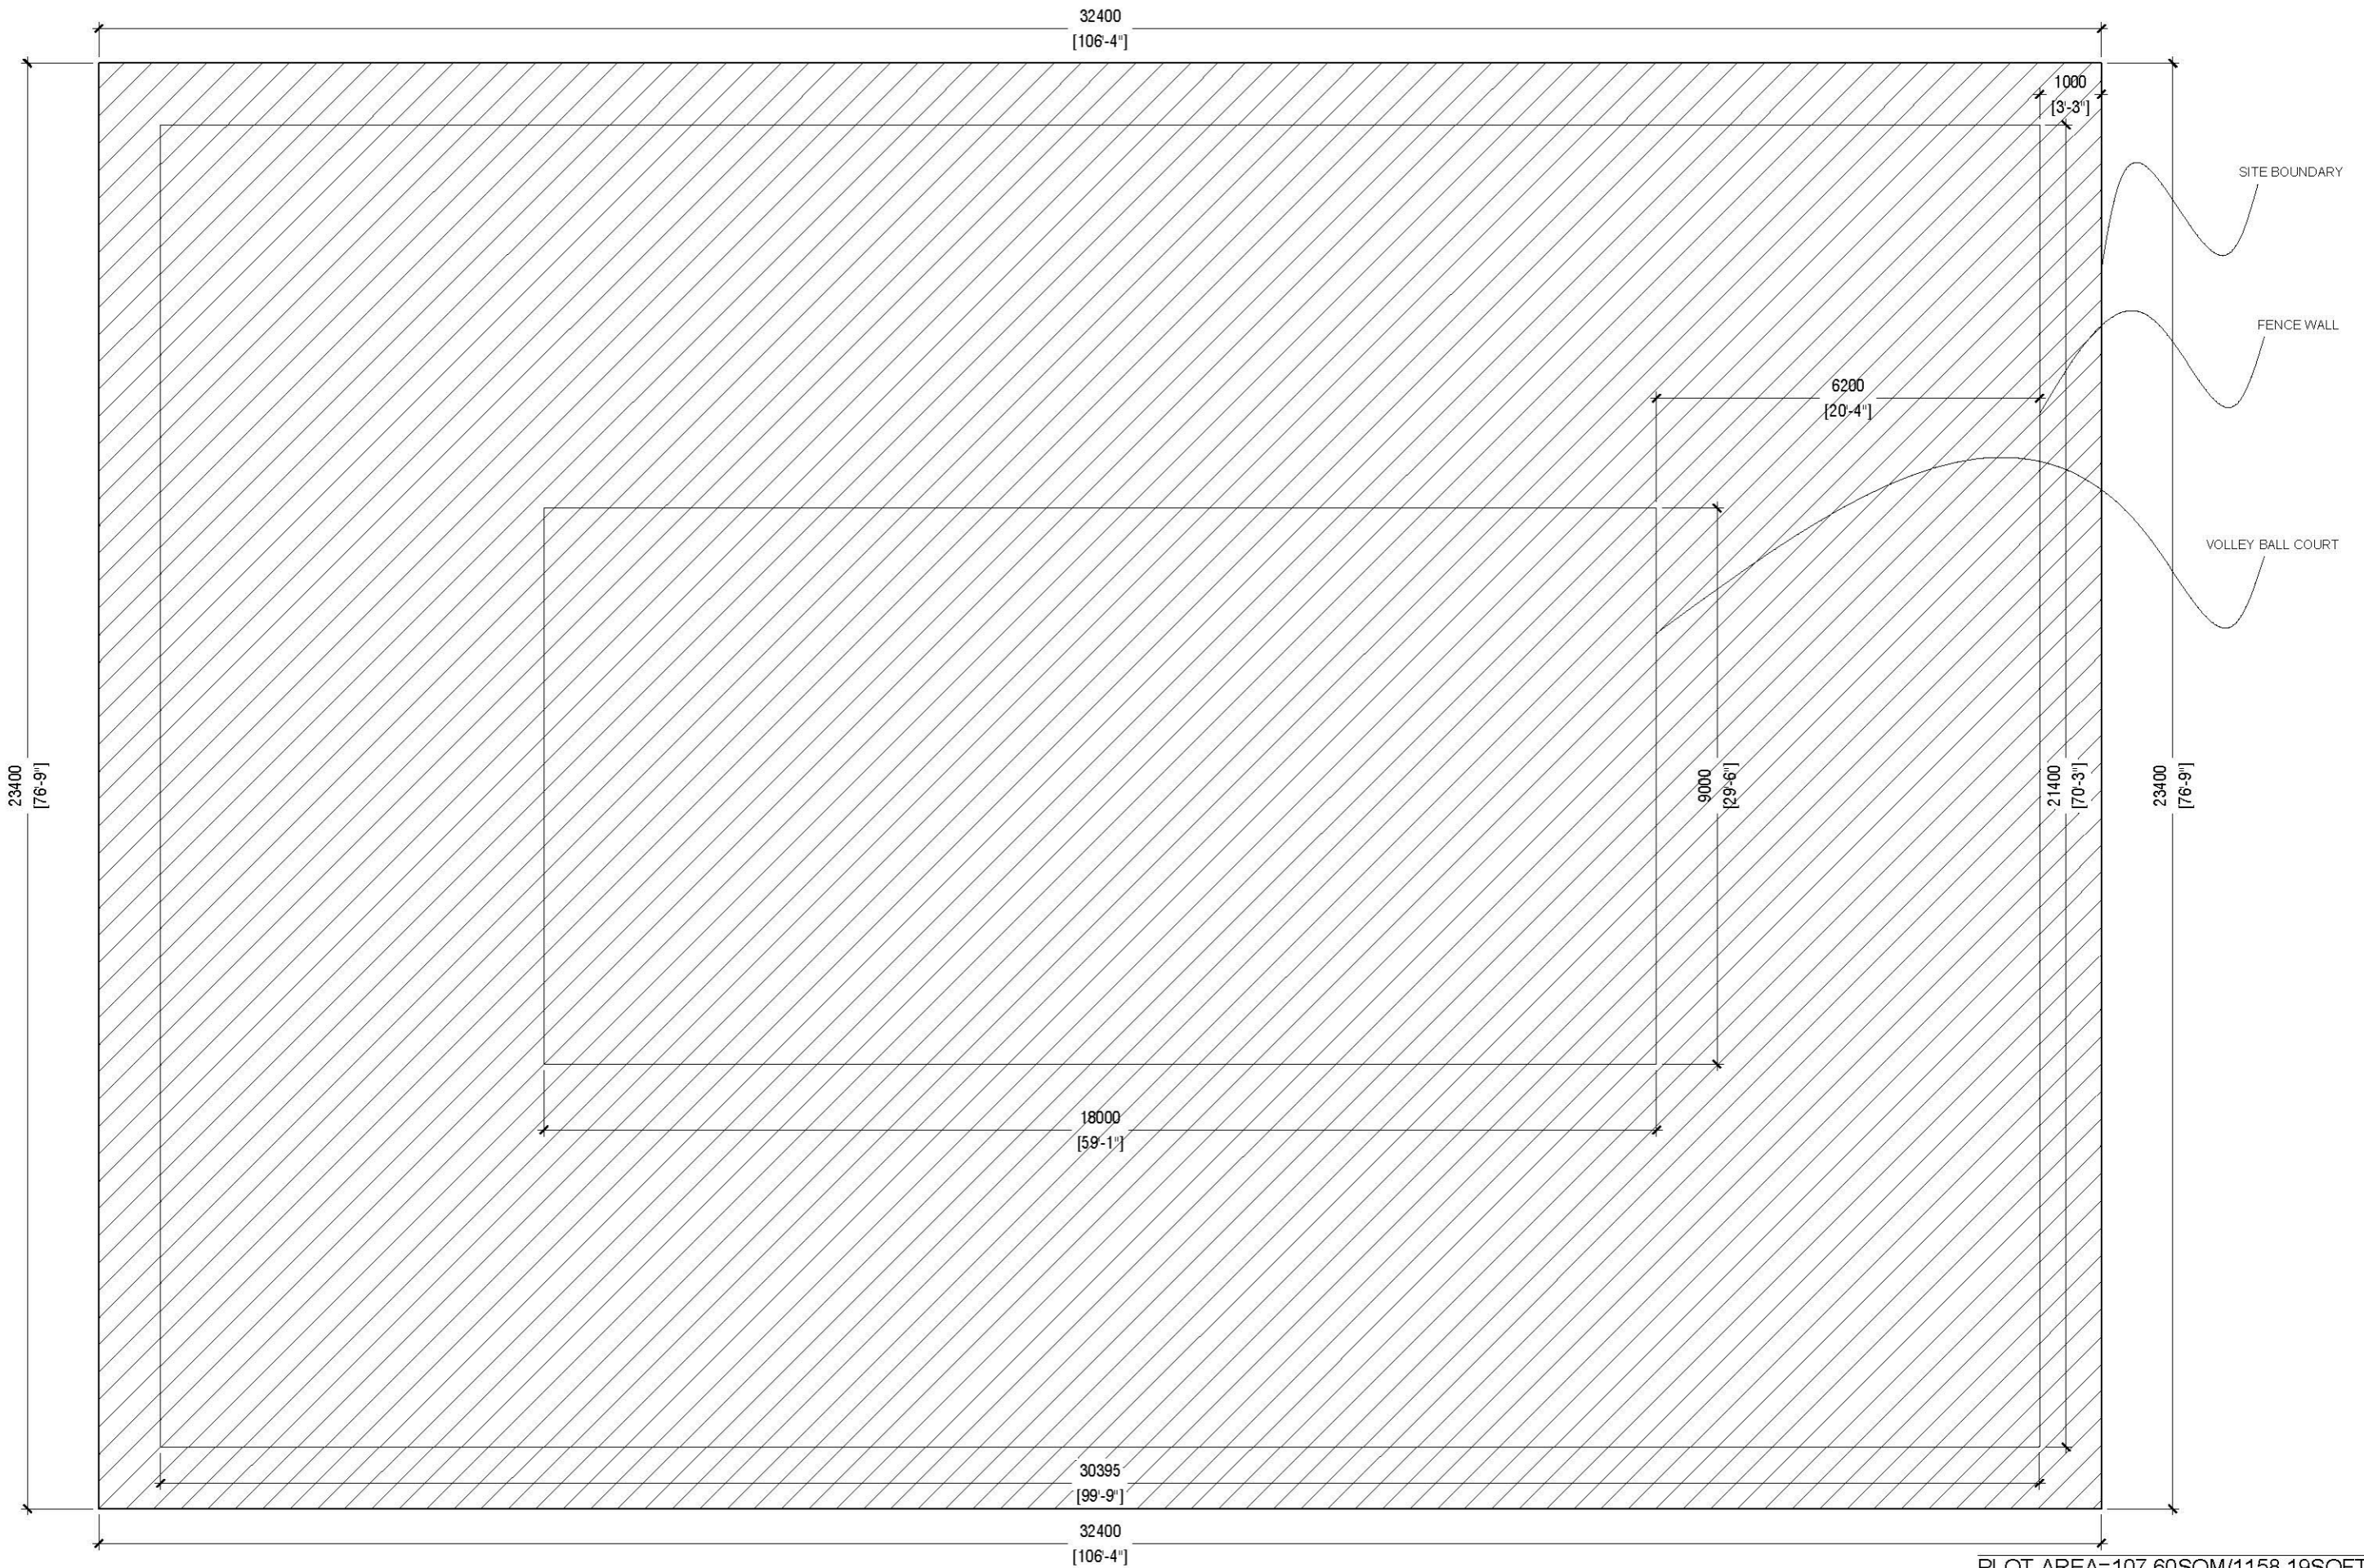


SITE PLAN

SCALE 1:100



PLOT AREA=107.60SQM/1158.19SQFT

PROJECT: VOLLEYBALL COURT	ARCHITECTURAL DESIGN	DWG NO:
CLIENT: RANEY	DRAFTED BY: - ABDULLA ANEEL	A - 00/06
DATE: MAY 2021		
DO NOT SCALE THE DRAWING		

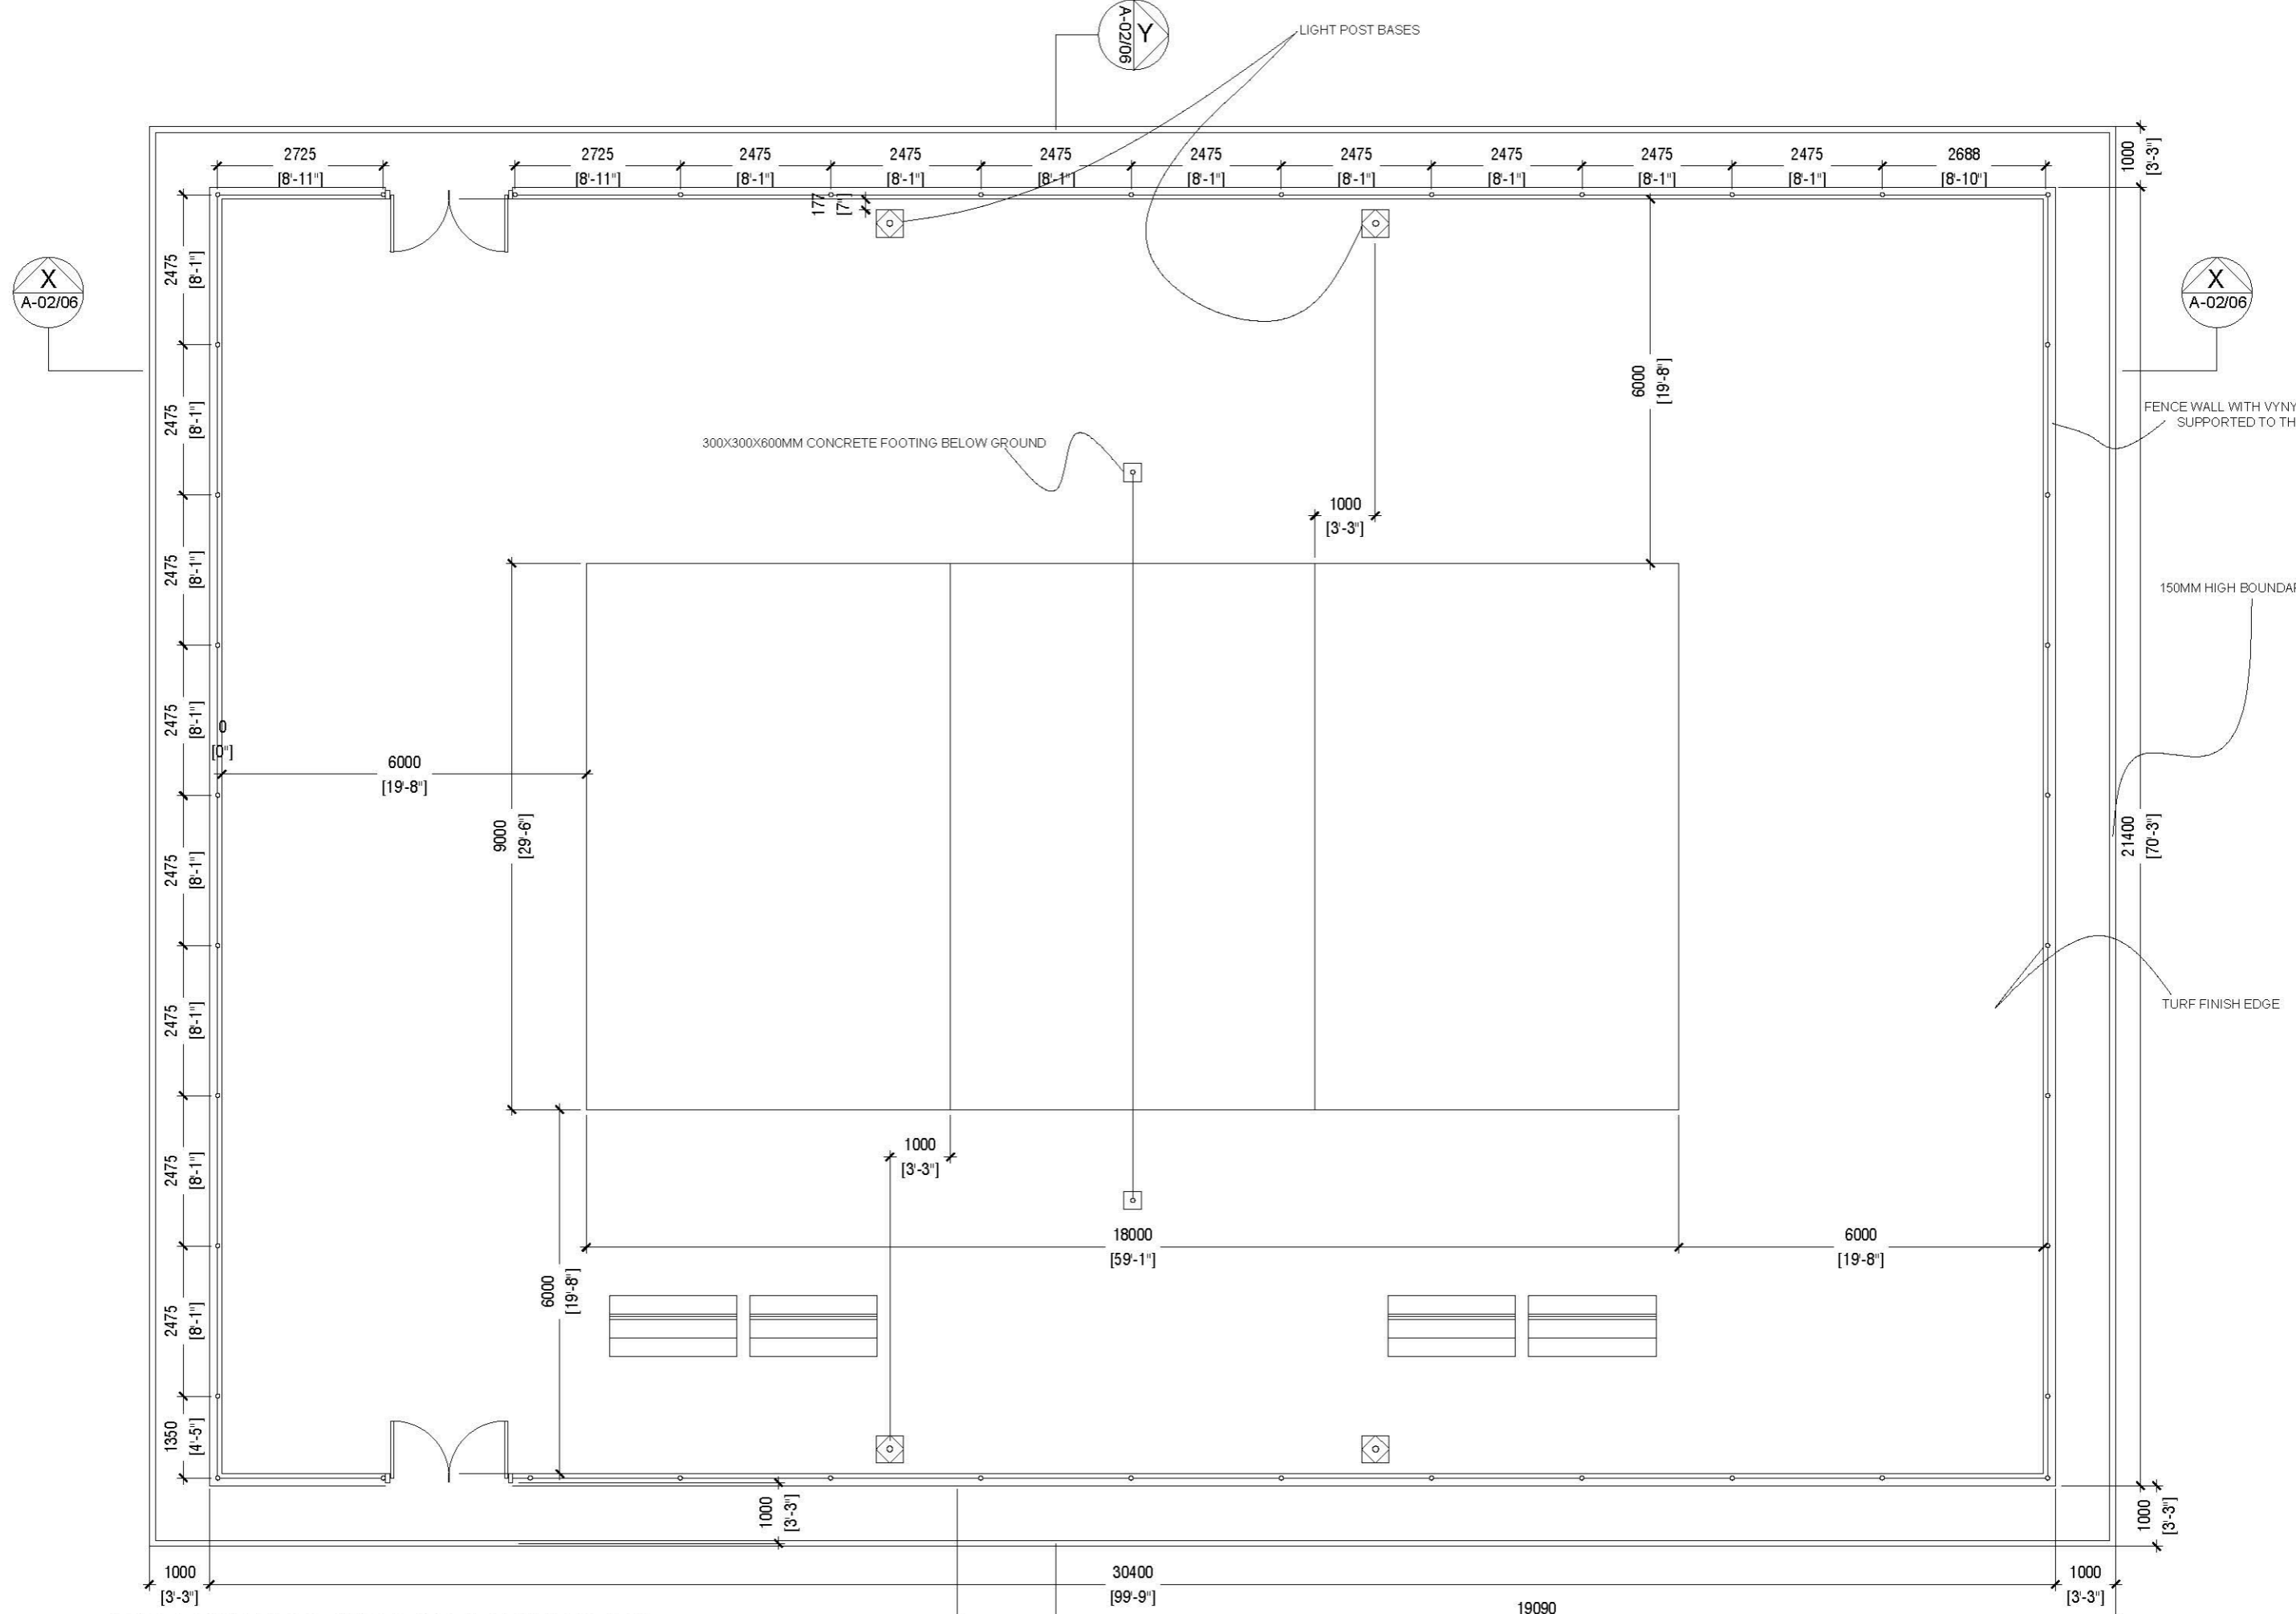

VOLLEY BALL COURT FLOOR PLAN

SCALE 1:100
 0 0.5 1 2 3 4 5

PROJECT: VOLLEYBALL COURT	ARCHITECTURAL DESIGN	DWG NO:
CLIENT: RANEY	DRAFTED BY: - ABDULLA ANEEL	A - 01/06
DATE: MAY 2021		
DO NOT SCALE THE DRAWING		