

**DETIAL 1**

SCALE 1:20



PROJECT: VOLLEYBALL COURT

CLIENT: RANEY

DATE: MAY 2021


DO NOT SCALE THE DRAWING

ARCHITECTURAL DESIGN

DRAFTED BY: - ABDULLA ANEEL

DWG NO:

A - 03/06

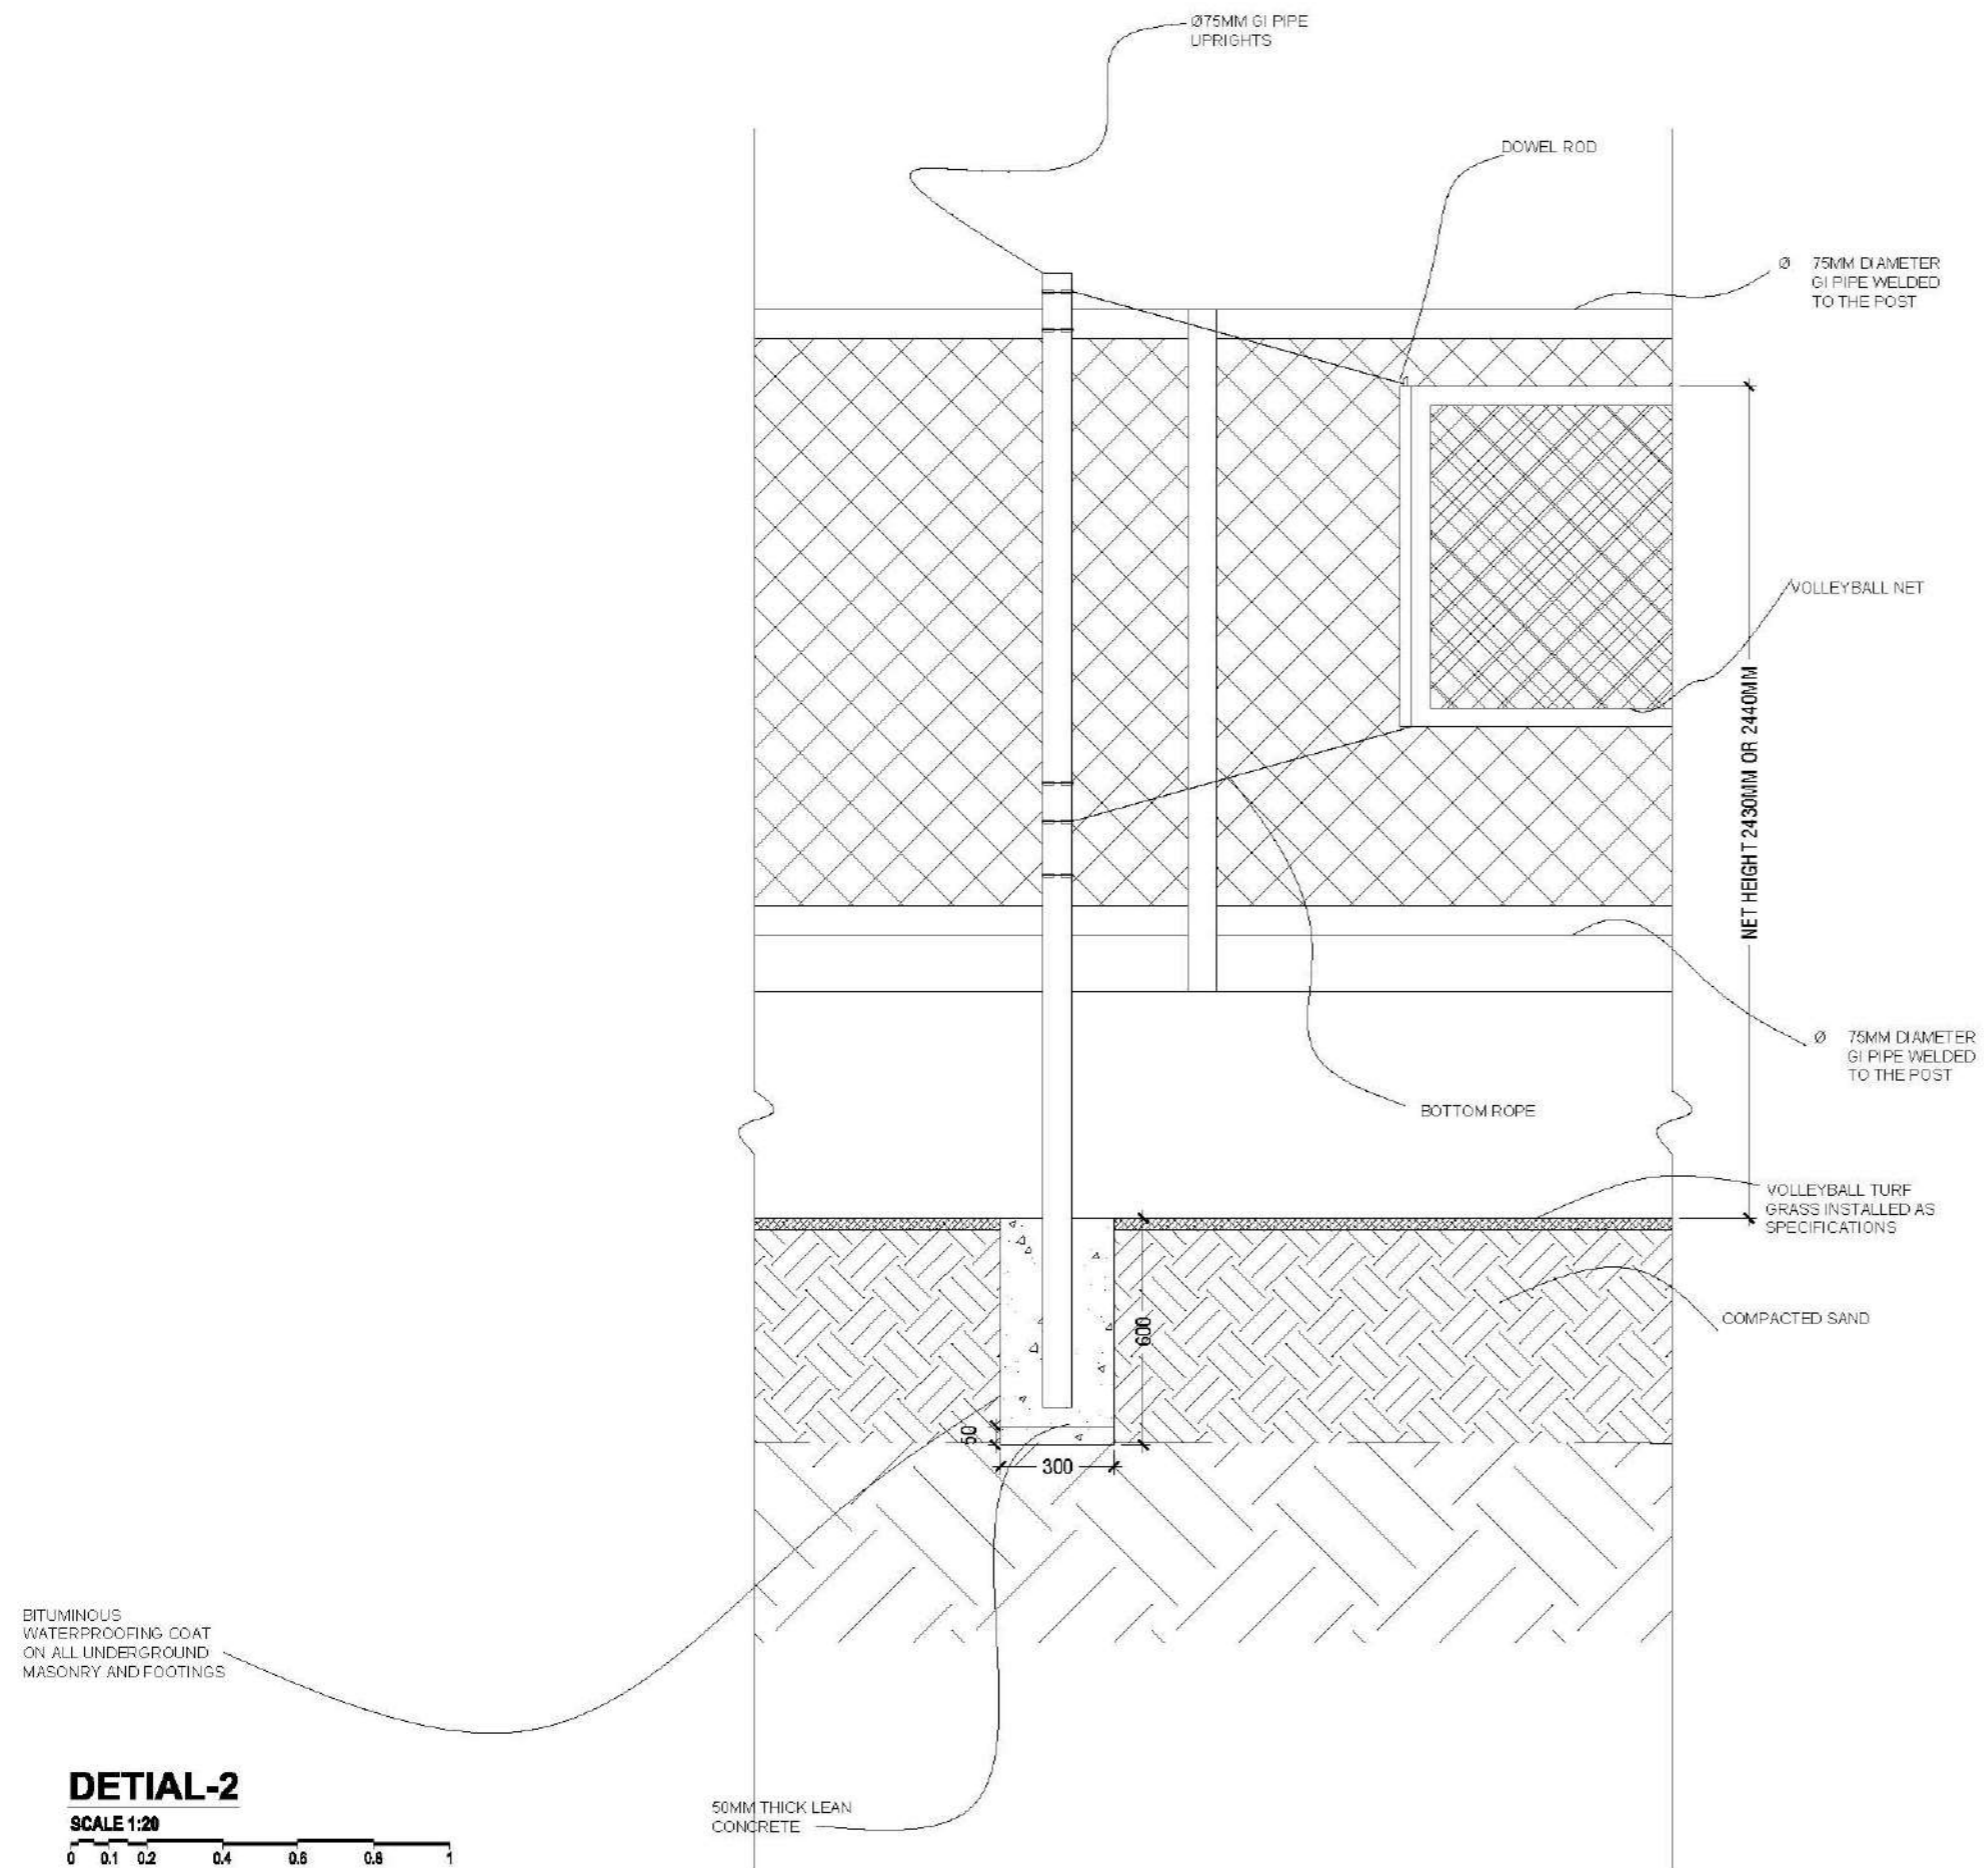

**DETIAL-2**

SCALE 1:20




PROJECT: VOLLEYBALL COURT  
 CLIENT: RANEY  
 DATE: MAY 2021  
 DO NOT SCALE THE DRAWING

ARCHITECTURAL DESIGN  
 DRAFTED BY: - ABDULLA ANEEL

DWG NO:  
**A - 04/06**

150  
[6"]

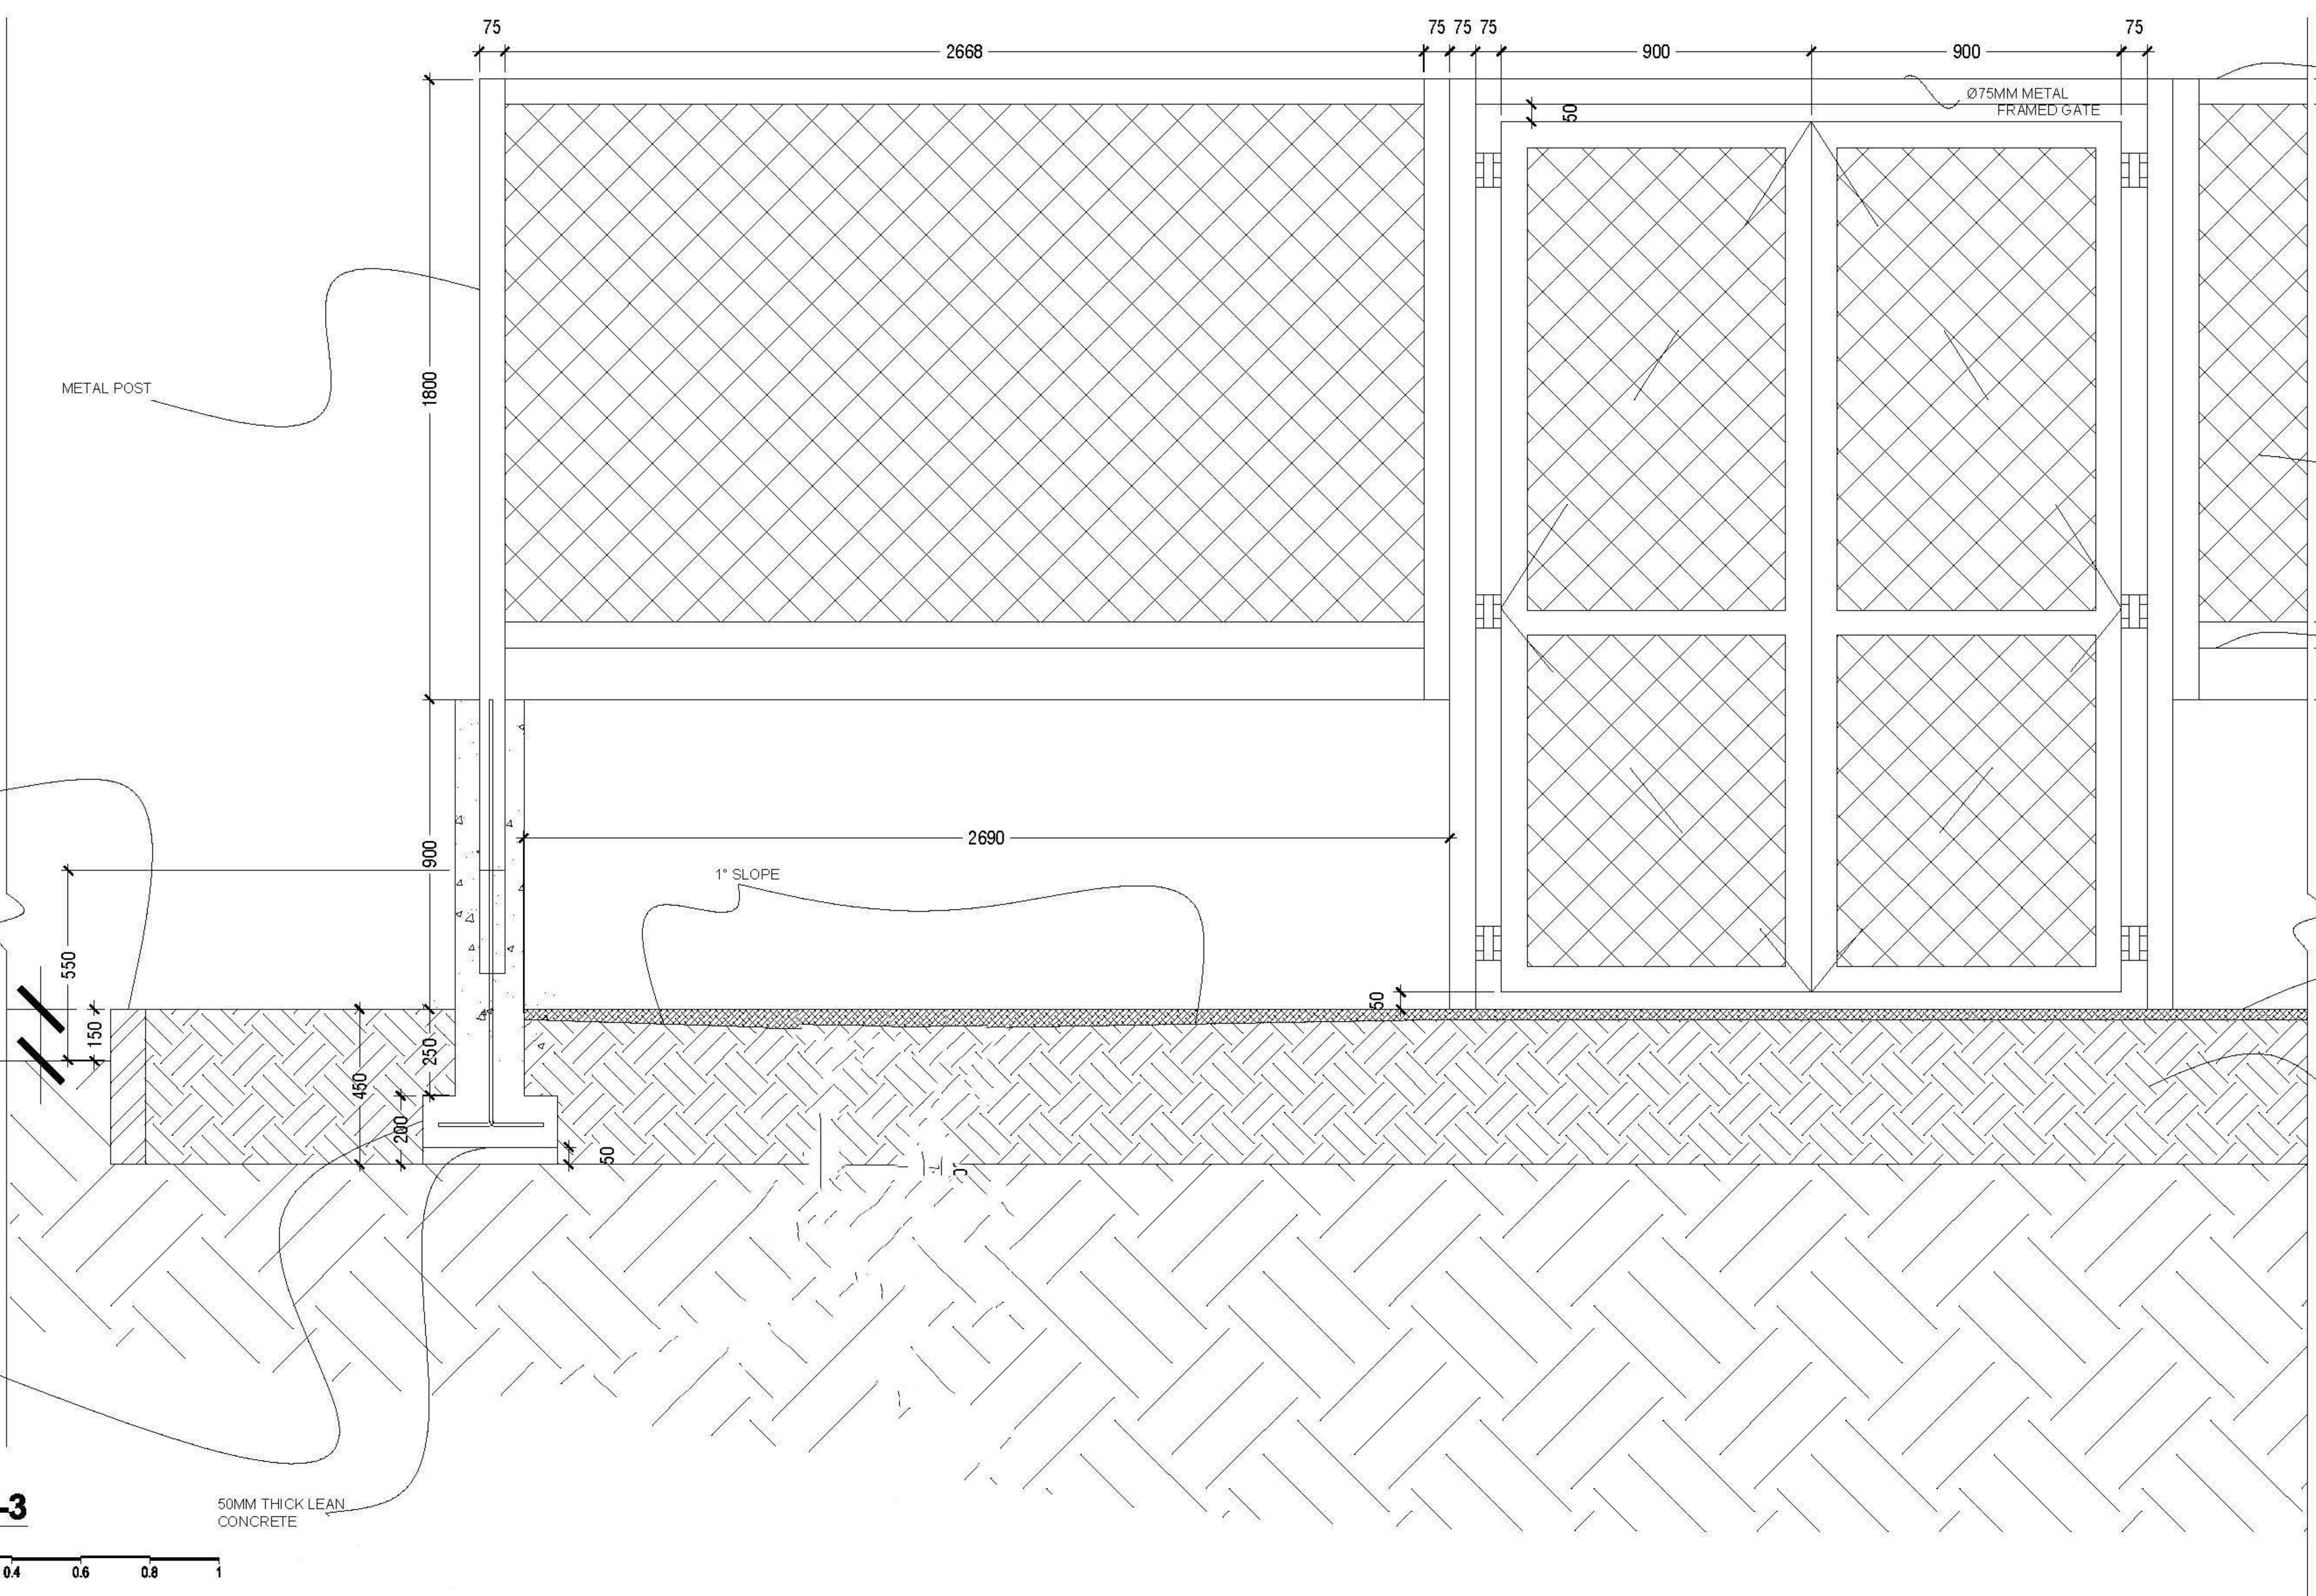

METAL POST

550  
150

1800

900

450

200

250

50

75

2668

1° SLOPE

2690

75

75

75

900

Ø75MM METAL  
FRAMED GATE

60

75

Ø

75MM DIAMETER  
GI PIPE WELDED  
TO THE POST

75

1503

8 GAUGE, 75X75MM  
VINYL COATED WIRE  
FENCE

Ø

75MM DIAMETER  
GI PIPE WELDED  
TO THE POST

75

150

VOLLEYBALL TURF  
GRASS INSTALLED AS  
SPECIFICATIONS

COMPACTED SAND

BITUMINOUS  
WATERPROOFING COAT  
ON ALL UNDERGROUND  
MASONRY AND FOOTINGS

50MM THICK LEAN  
CONCRETE

**DETIAL-3**


SCALE 1:20



PROJECT: VOLLEYBALL COURT  
CLIENT: RANEY  
DATE: MAY 2021  
DO NOT SCALE THE DRAWING


ARCHITECTURAL DESIGN  
DRAFTED BY: - ABDULLA ANEEL

DWG NO:  
A - 05/06

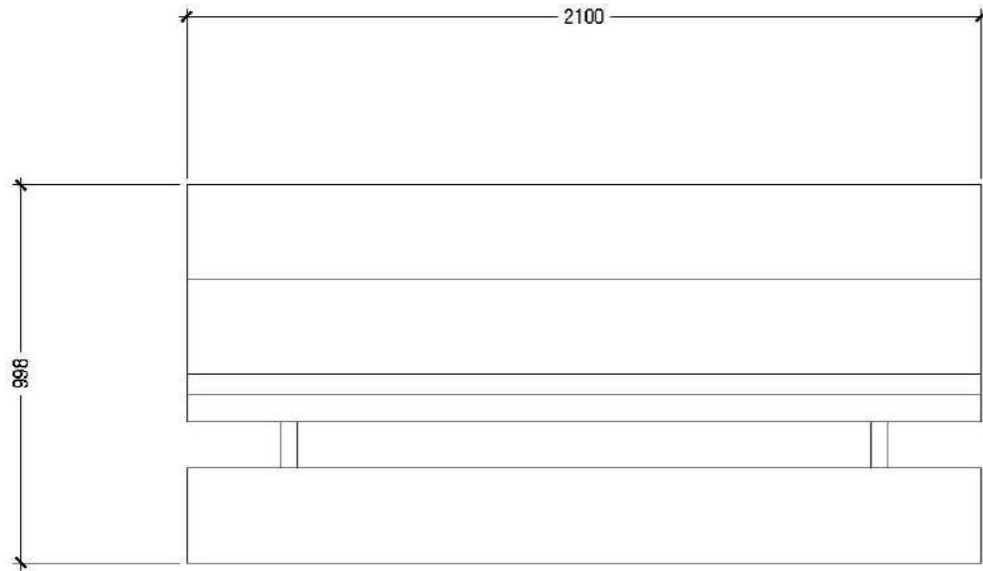


**PORTABLE PLAYERS BENCH-PLAN**

SCALE 1:20  
0 0.1 0.2 0.4 0.6 0.8 1

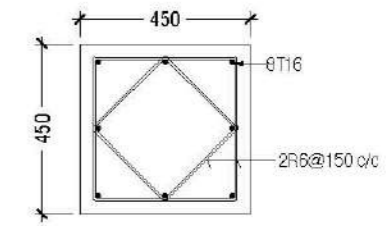


**LIGHT POST FOOTING DETAILS**

SCALE 1:20  
0 0.1 0.2 0.4 0.6 0.8 1

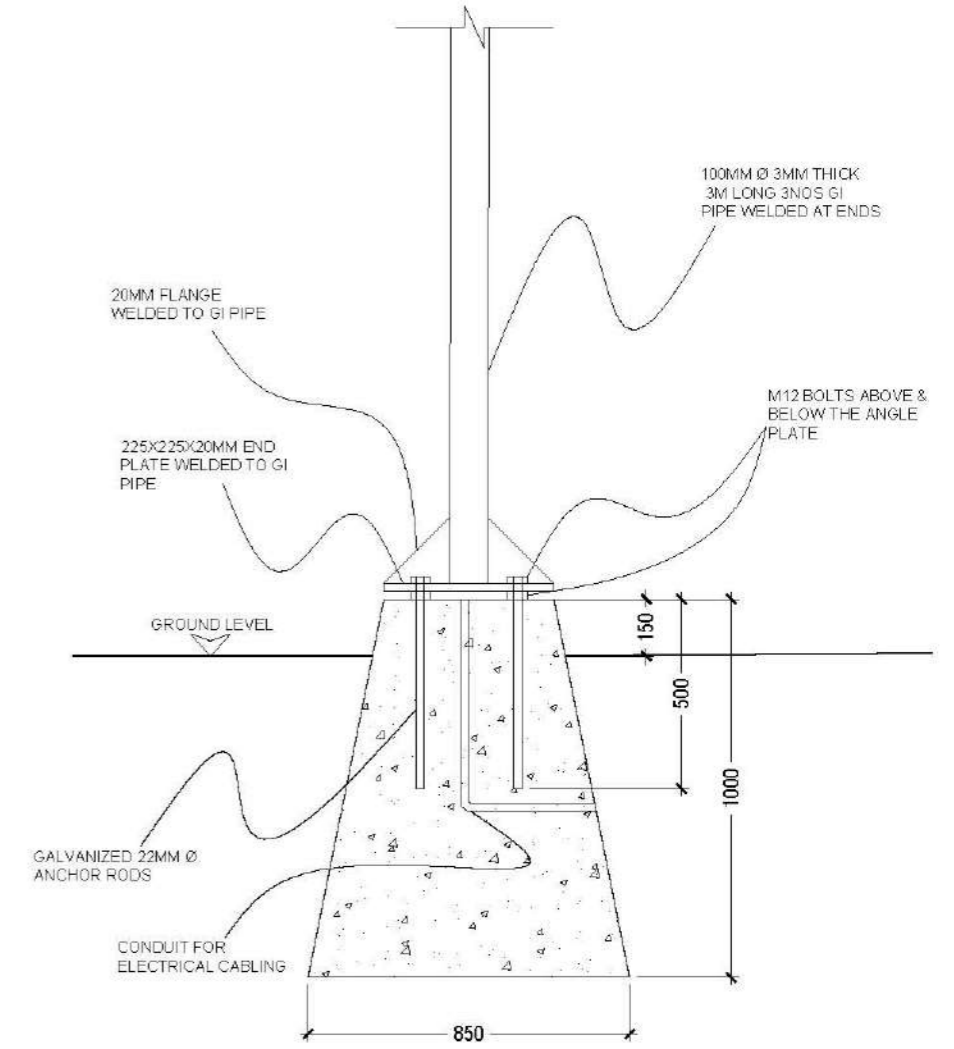


**LIGHT POST FIXING DETAILS**

SCALE 1:20  
0 0.1 0.2 0.4 0.6 0.8 1

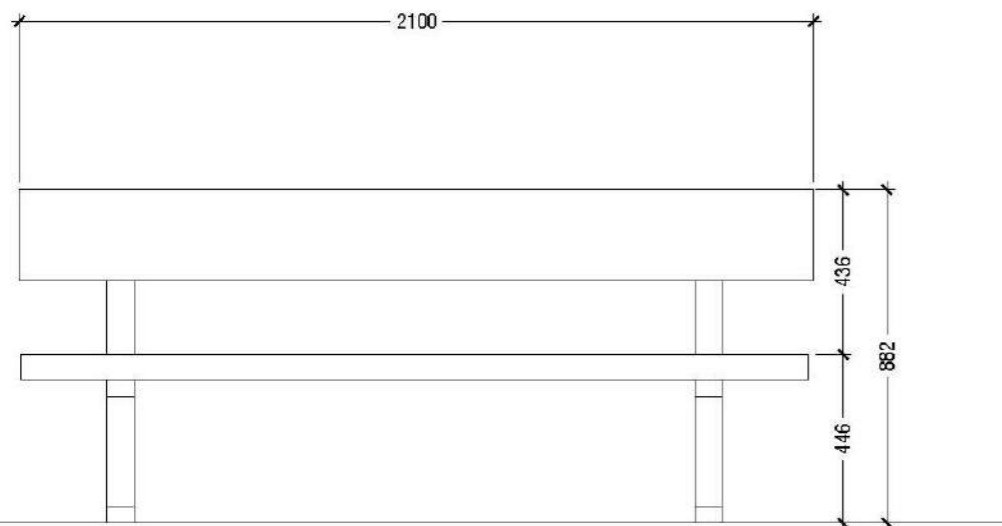

**PORTABLE PLAYERS BENCH-FRONT ELEVATION**

SCALE 1:20  
0 0.1 0.2 0.4 0.6 0.8 1

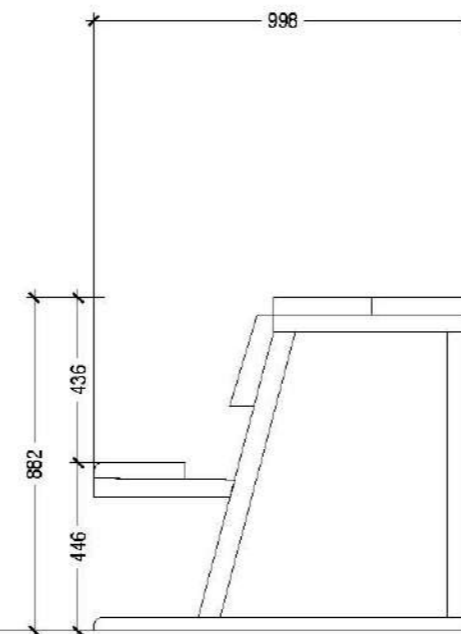

**PORTABLE PLAYERS BENCH-SIDE ELEVATION**

SCALE 1:20  
0 0.1 0.2 0.4 0.6 0.8 1

PROJECT: VOLLEYBALL COURT

CLIENT: RANEY

DATE: MAY 2021

DO NOT SCALE THE DRAWING

ARCHITECTURAL DESIGN

DRAFTED BY: - ABDULLA ANEEL

DWG NO:

A - 06/06