
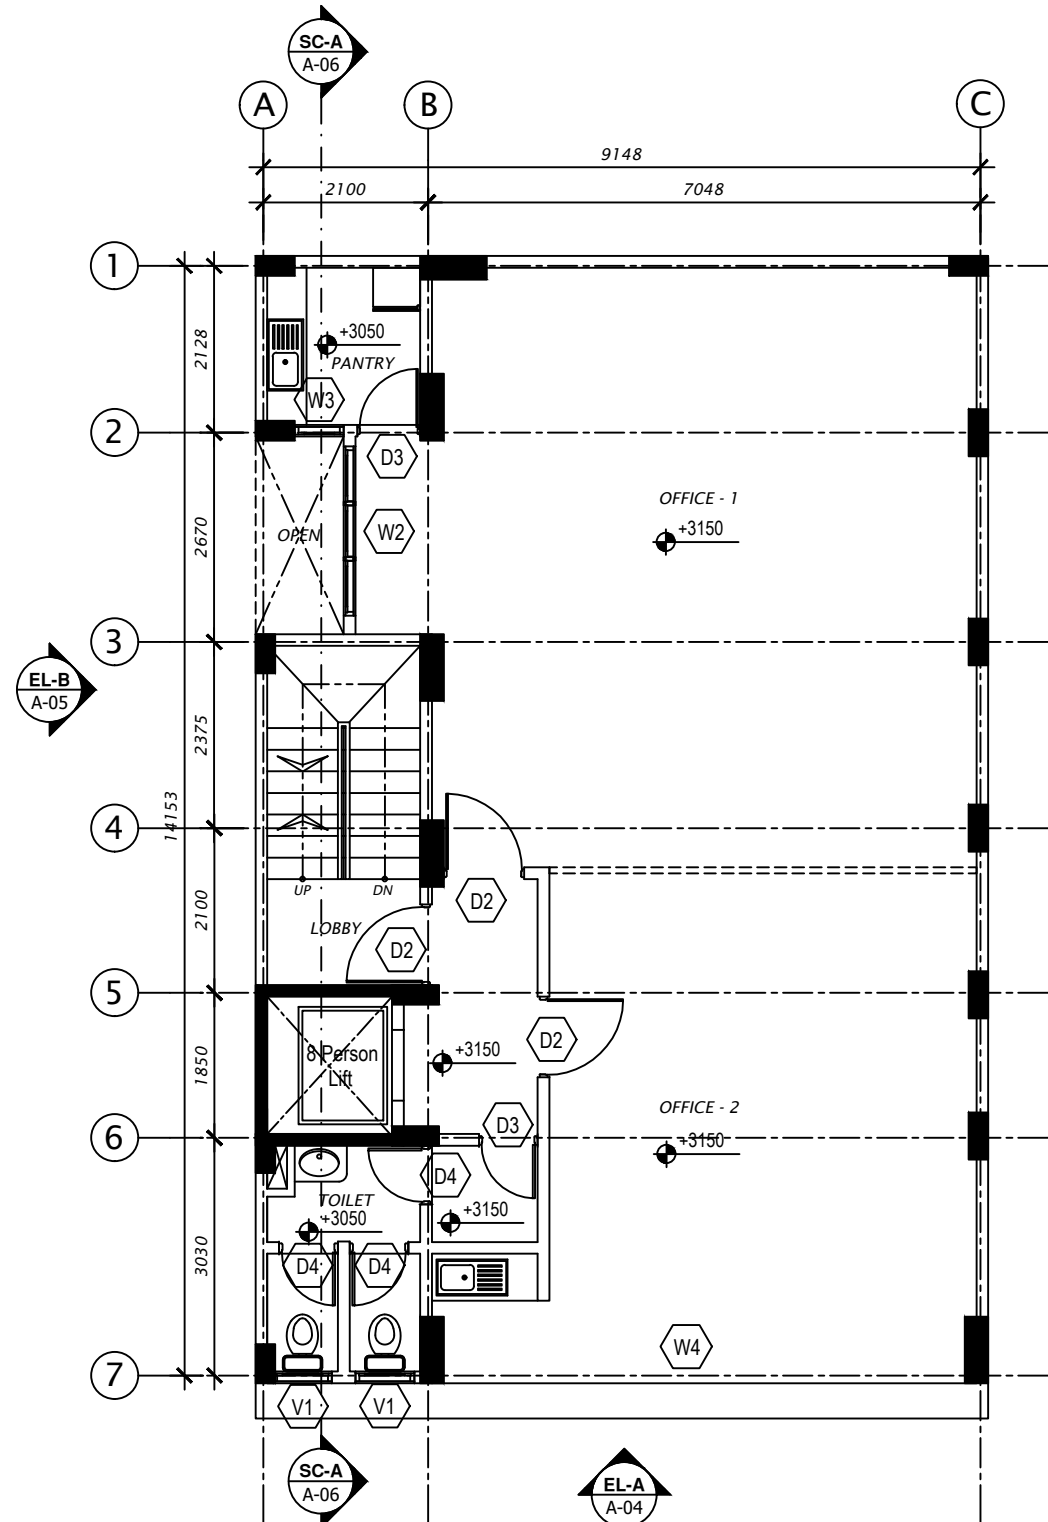


**GROUND FLOOR PLAN**

SCALE 1:100

 

**FIRST FLOOR PLAN**

SCALE 1:100

