


ADDITIONAL BOUNDARY WALL SITE PLAN

SCALE: 1 : 150

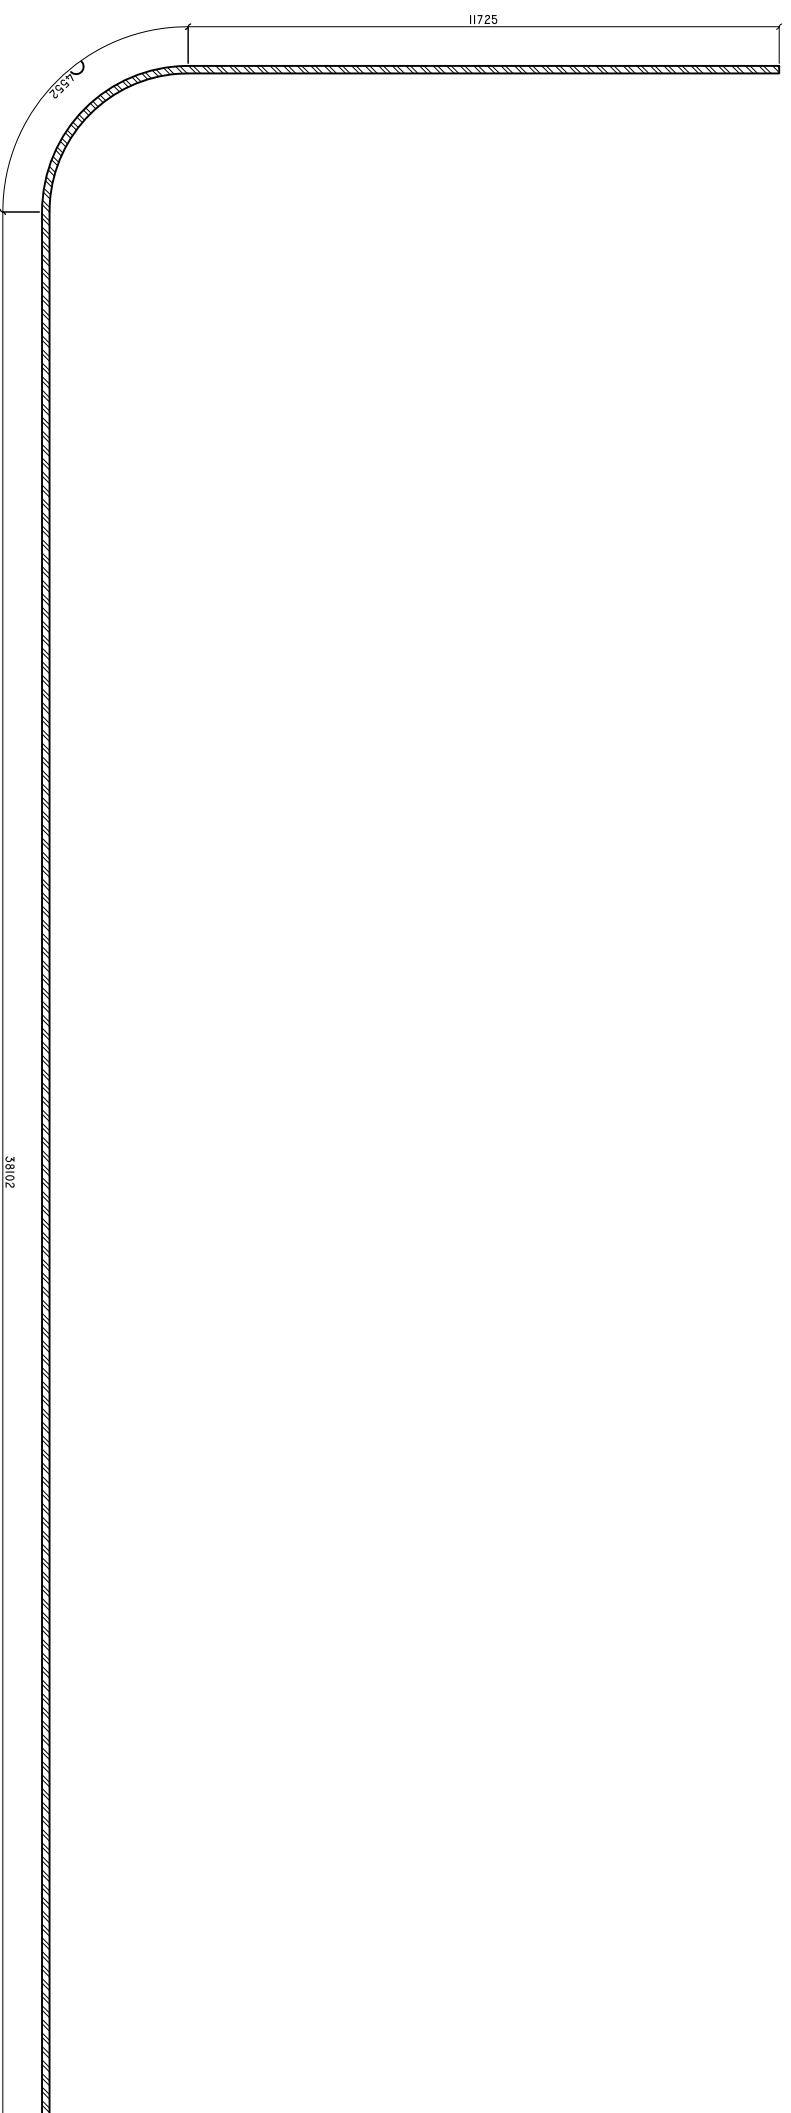

SHEET CONTENTS :

REVISION NOTES:

REVISED ON APRIL 2021.

PROJECT:

CONSTRUCTION OF
BOUNDARY WALL AT TH.
THIMARAFUSHI

CLIENT:

MINISTRY OF HEALTH

LOCATION:

TH. THIMARAFUSHI

CONTENTS: AS GIVEN

PROJECT MANAGER:

DESIGNER: ARIZ

CIV/STR. ENGINEER: ISMAIL

SURVEYED BY: -

DRAWN BY: ARIZ

CHECKED BY:

DATE : APRIL 2021

SHEET NO. : /


PAPER SIZE: A3



Infrastructure Development Unit,
Ministry of Health
Koshane Building
Sosun Magu'
Tel: 332 8887, Fax: 3328889
Email: project@health.gov.mv


CROSS SECTION X-X

SCALE: 1 : 50

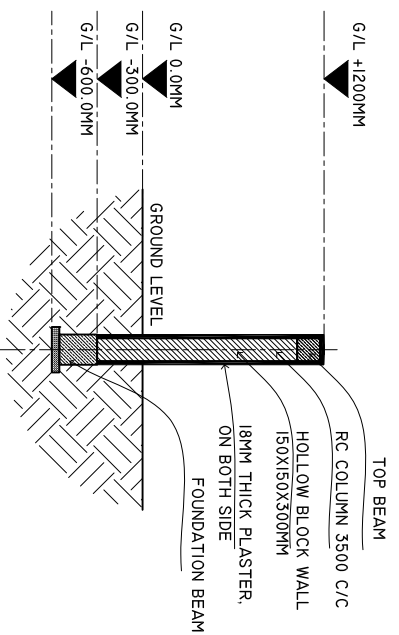

DETAILS R/C

SCALE: 1 : 25

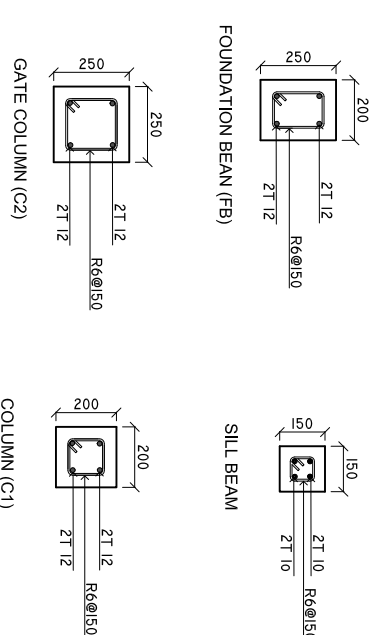

MINIMUM 50MM COVER BELOW GROUND LEVEL	ALL BAR BENDING & OVERLAPS AS PER ACTUAL BS STANDARD.
MINIMUM 30MM COVER ABOVE GROUND LEVEL	

NOTE:
UNTEL BEAMS TO BELAND ABOVE AND BELOW ALL WINDOWS AND ALL DOORS.

SHEET CONTENTS :

REVISION NOTES:
REVISED ON APRIL 2021.

PROJECT:
CONSTRUCTION OF BOUNDARY WALL AT THIMARAFUSHI

CLIENT:
MINISTRY OF HEALTH
LOCATION:
TH . THIMARAFUSHI

CONTENTS: AS GIVEN
PROJECT MANAGER:
DESIGNER: ARIZ
CIV/STR. ENGINEER: ISMAIL
SURVEYED BY: -
DRAWN BY: ARIZ
CHECKED BY:
DATE : APRIL 2021
SHEET NO. : /
PAPER SIZE: A3



Infrastructure Development Unit,
Ministry of Health
Roshaneh Building
Sosun Magar
Tel: 332 8887, Fax: 3328889
Email: project@health.gov.mv