

SEALANE ENG STORES AND GROUND OFFICE BUILDING AT SEAPLANE


RELOCATION OF BWRO/ENG STORES/SEAPLANE OFFICES

FACILITIES MANAGEMENT SERVICES

REV:02 - NOV 2021

SEAPLANE SERVICE BUILDING

Rev/No	Revision note	Date	Signature	Checked

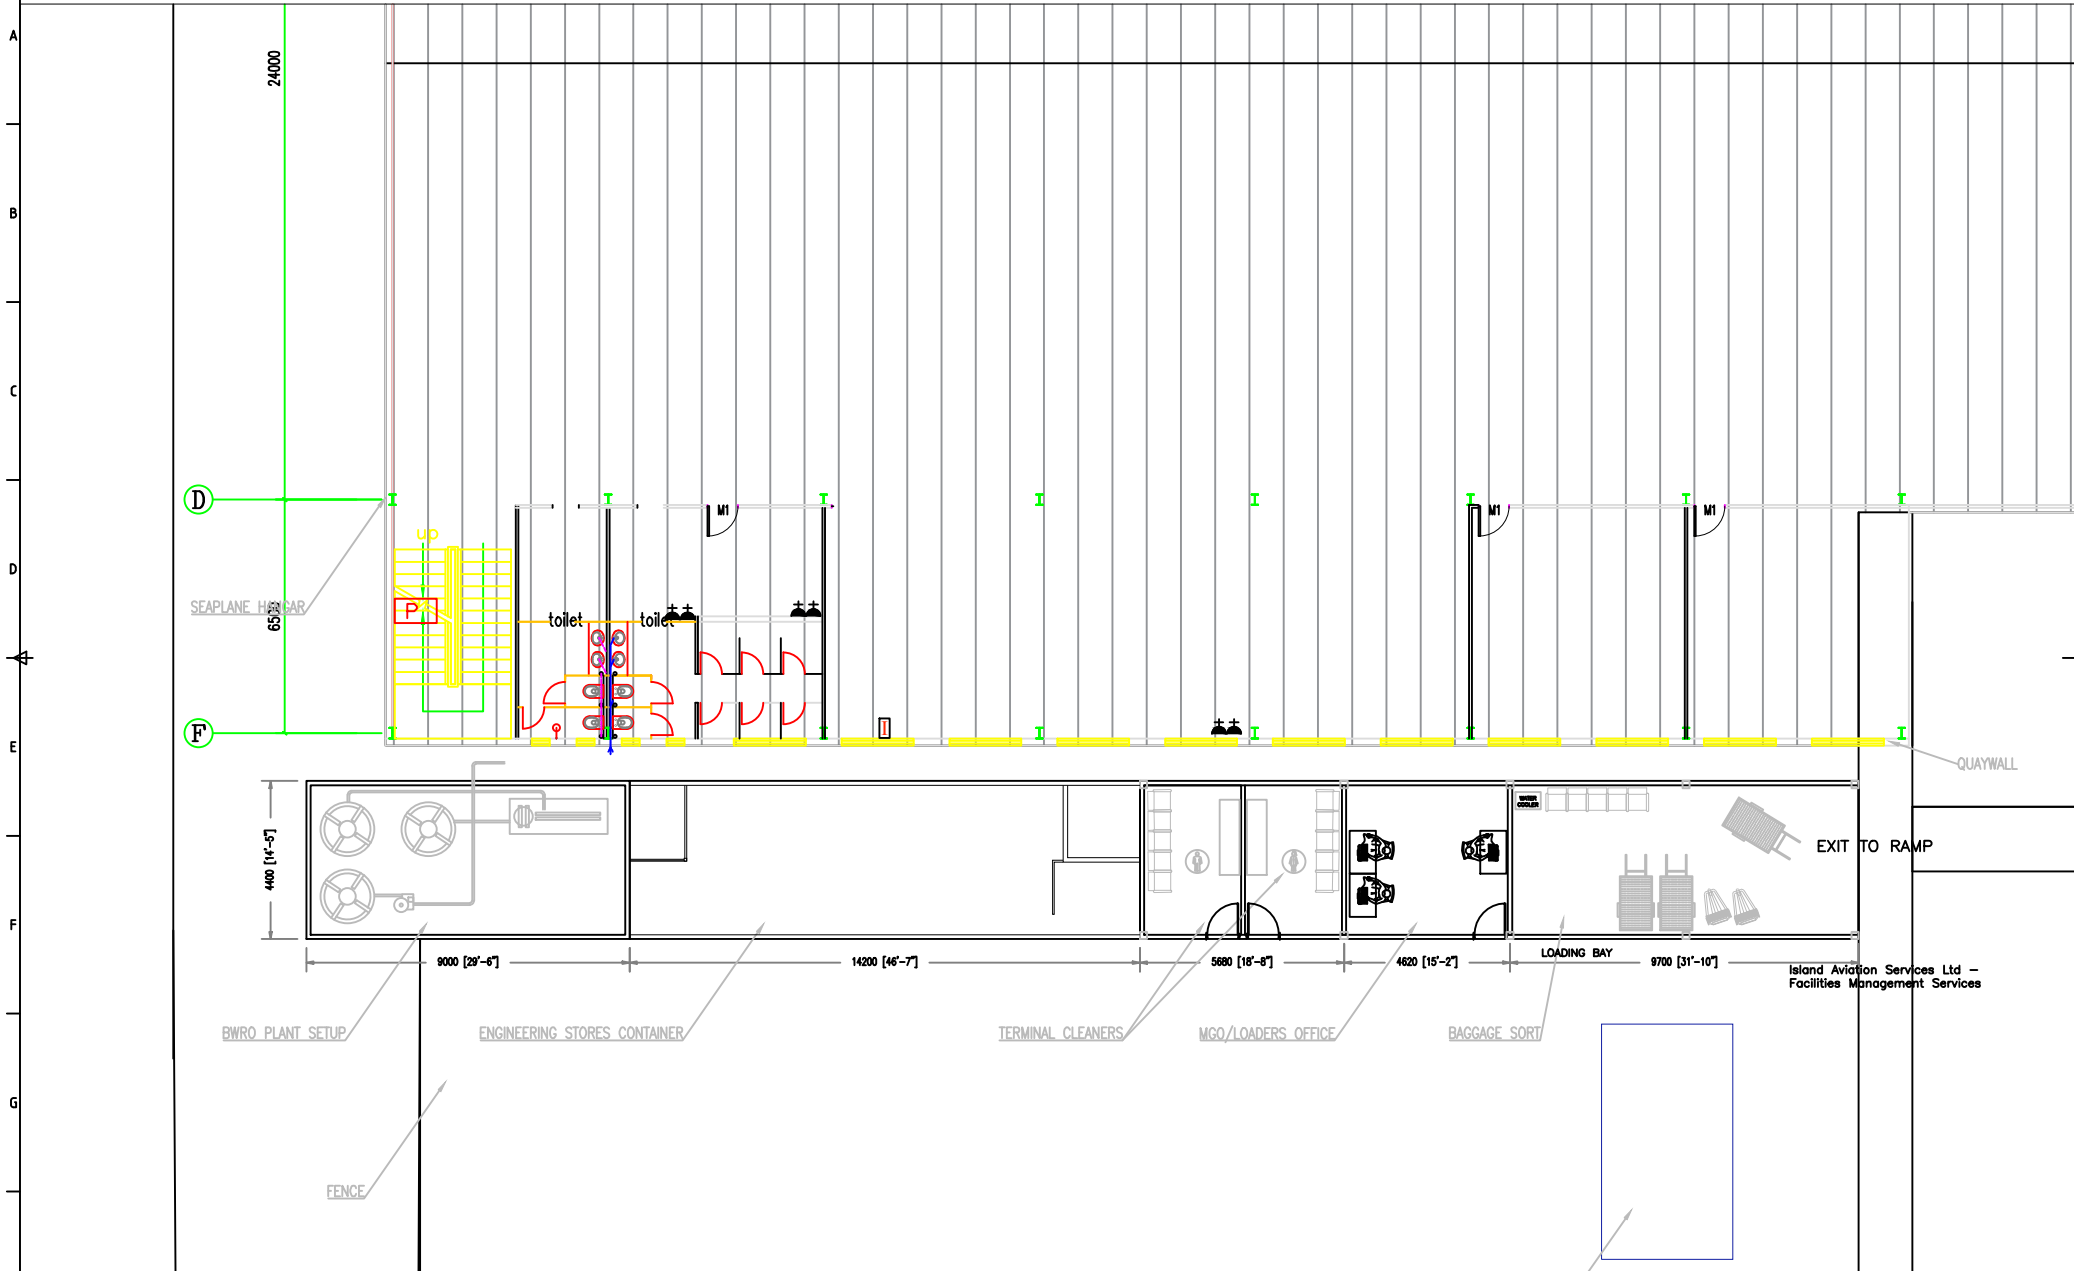


SITE PLAN

Item/Ref	Quantity	Title/Name, designation, material, dimension etc	Article No./Reference
Designed by IA	Checked by -	Approved by - date	Filename SERVICE BUILDING
IAS		Rev 02	Date NOV 2021
RELOCATION OF SERVICES		Edition #1	Scale NO NOT SCALE
		Sheet 1/13	


SEAPLANE SERVICE BUILDING

RevNo	Revision note	Date	Signature	Checked

C1 - COLUMN PLAN (TOP VIEW)

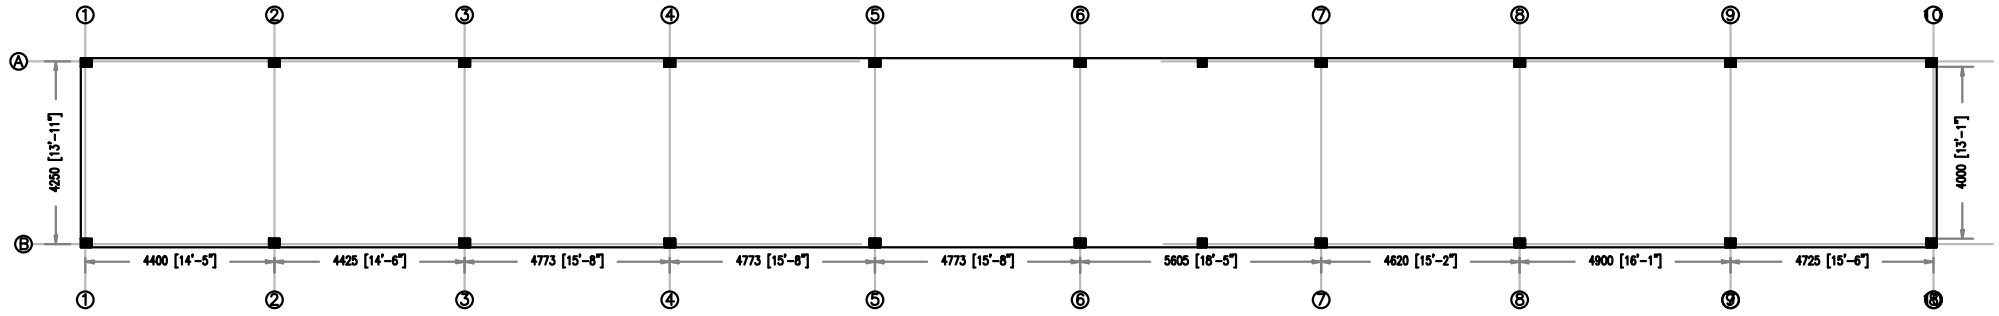

FOUNDATION AND TIE BEAM PLAN (TOP VIEW)

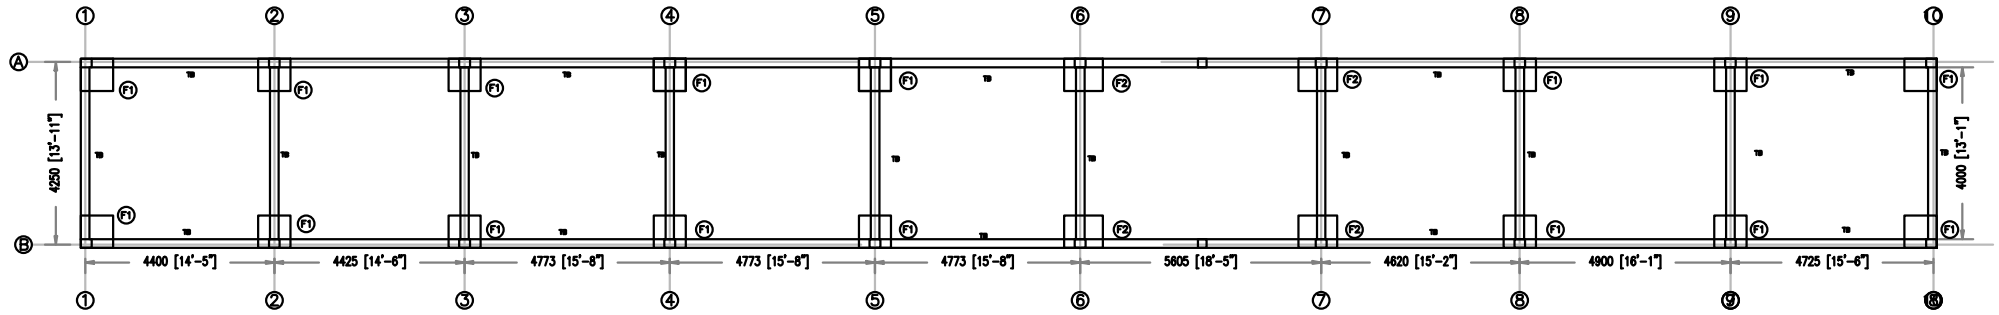

FOUNDATION / COLUMN PLAN


Item#	Quantity	Title/Name, designation, material, dimension etc	Article No./Reference
Designed by IA	Checked by	Approved by - date	Filename SERVICE BUILDING
IA		Rev 02	Date NOV 2021
		Edition #1	Scale DO NOT SCALE
		Sheet 2/13	

RELOCATION OF SERVICES


SEAPLANE SERVICE BUILDING

RevNo	Revision note	Date	Signature	Checked

ROOF BEAM TOP VIEW AT 3M GL

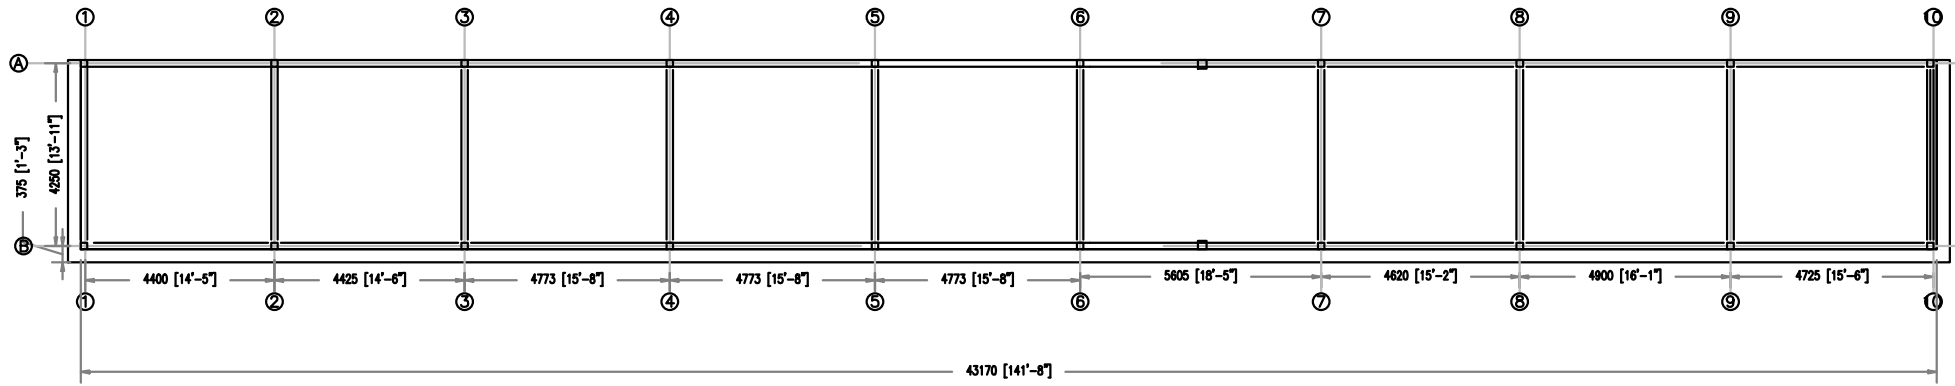

FIRST FLOOR BEAM PLAN (TOP VIEW)

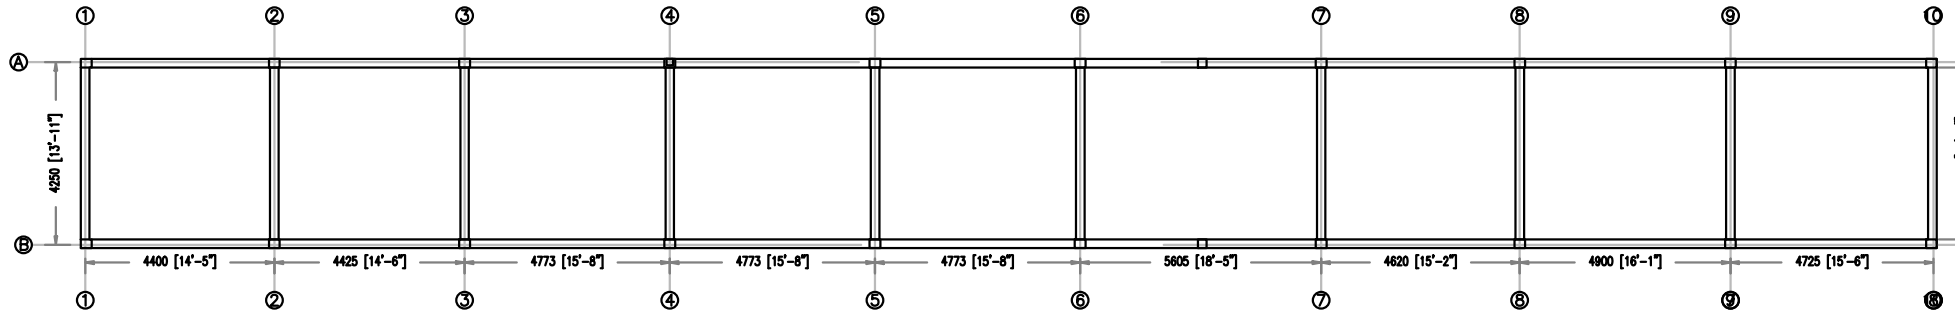


BEAM PLAN

Item ref	Quantity	Title/Name, designation, material, dimension etc			Article No./Reference	
Designed by IA	Checked by -	Approved by - date	Filename SERVICE BUILDING	Date NOV 2921	Scale DO NOT SCALE	
IAS				RELOCATION OF SERVICES		
Rev 02				Edition #1	Sheet 3/13	



SEAPLANE SERVICE BUILDING

RevNo	Revision note	Date	Signature	Checked

TIE BEAM SECTION

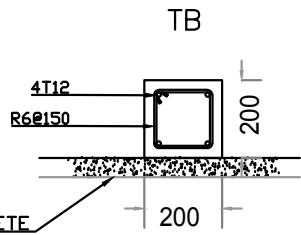


COLUMN/BEAM SECTION

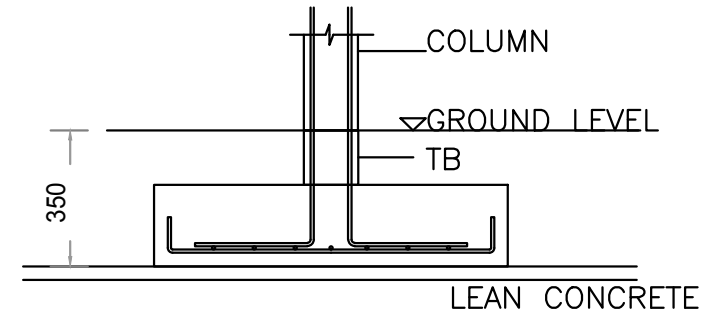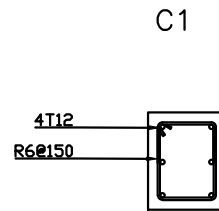


TYPICAL FOOTING DETAILS

TYPE	DIMENSION	REINFORCEMENT
F1	750X750X300MM	RFMT: T12@150 B/W
F2	750X900X300MM	RFMT: T12@125 B/W


RB

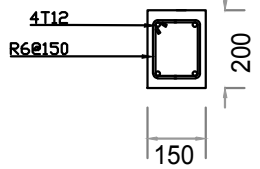

B1

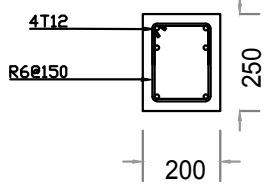

RB CANTILEVER

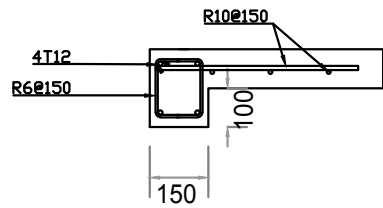

RE CONCRETE FLOORING
USING 25MMX25MM WIRE MESH
MIXING RATIO: 1:3:2

CONCRETE DETAILS


Itemref	Quantity	Title/Name, designation, material, dimension etc			Article No./Reference
Designed by IAS	Checked by	Approved by - date	Filename SERVICE BUILDING	Date NOV 2021	Scale DO NOT SCALE
RELOCATION OF SERVICES				Rev 02	Edition 01 Sheet 4/13

SEAPLANE SERVICE BUILDING


Rev/No	Revision note	Date	Signature	Checked
--------	---------------	------	-----------	---------

50X50MM GI HSS / GI HSS SUPPORT TRUSS / 50X100 GI HSS

FIRST FLOOR PLAN (TOP VIEW)

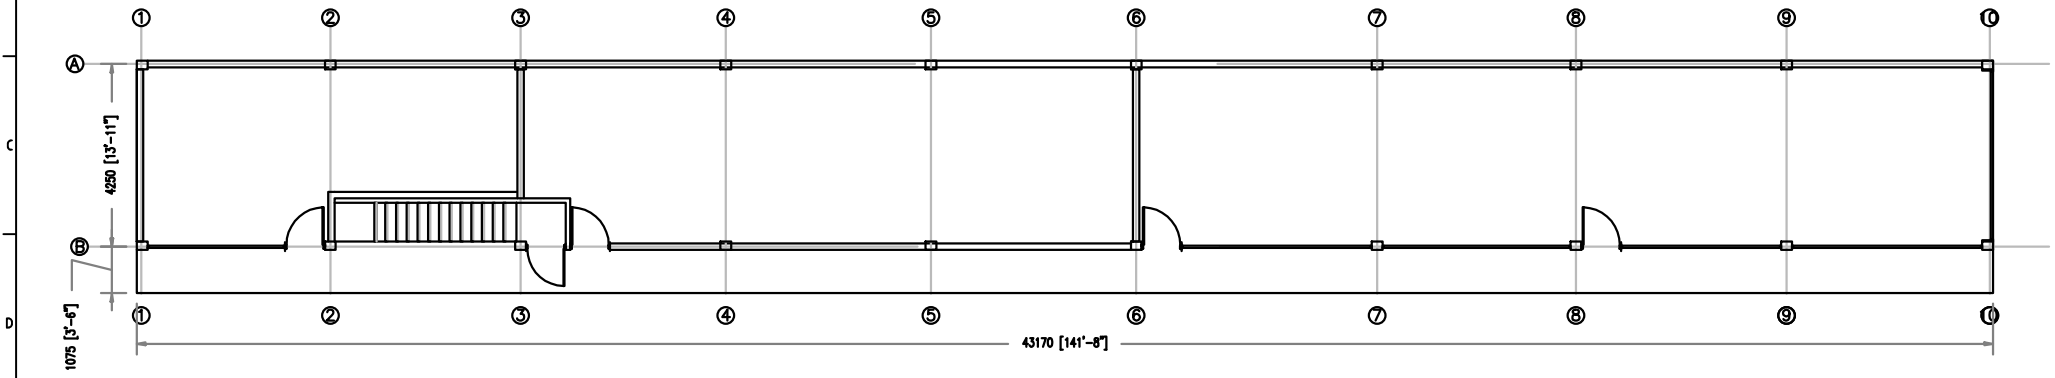

GROUND FLOOR PLAN (TOP VIEW)

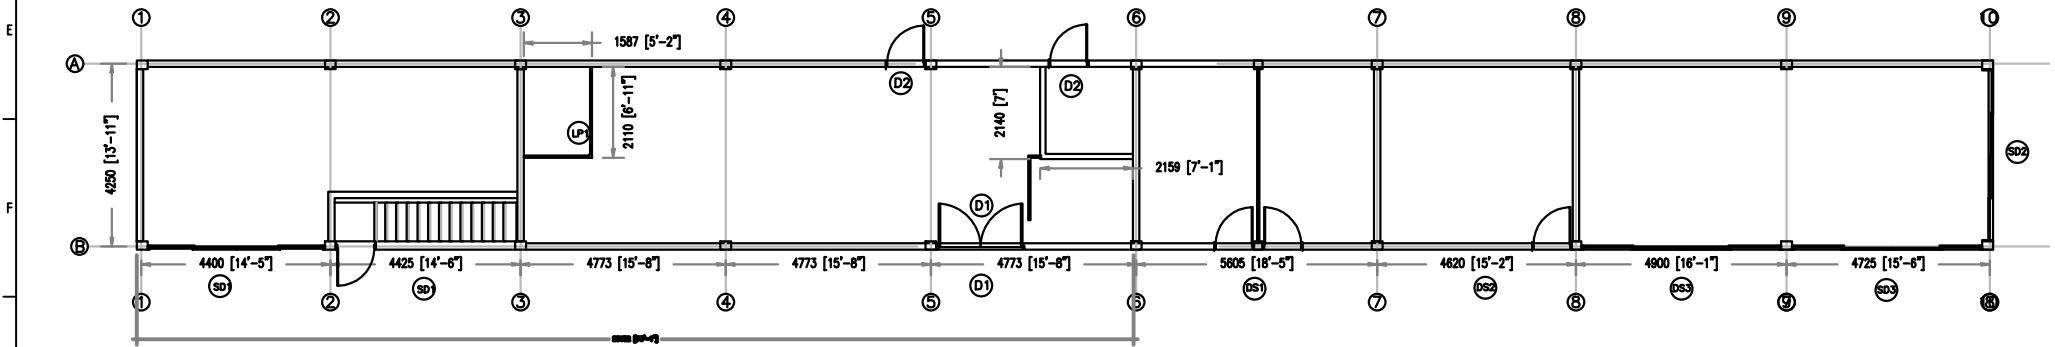


BLOCK WALL/WALL PLAN

Transf	Quantity	Title/Name, designation, material, dimension etc			Article No./Reference
Designed by IA	Checked by	Approved by - date	Filename SERVICE BUILDING	Date NOV 2021	Scale DO NOT SCALE
IAS				RELOCATION OF SERVICES	
				Rev 02	Edition #1 Sheet 5/13



SEAPLANE SERVICE BUILDING

Rev/No	Revision note	Date	Signature	Checked

FIRST FLOOR DECK PLAN (TOP VIEW)

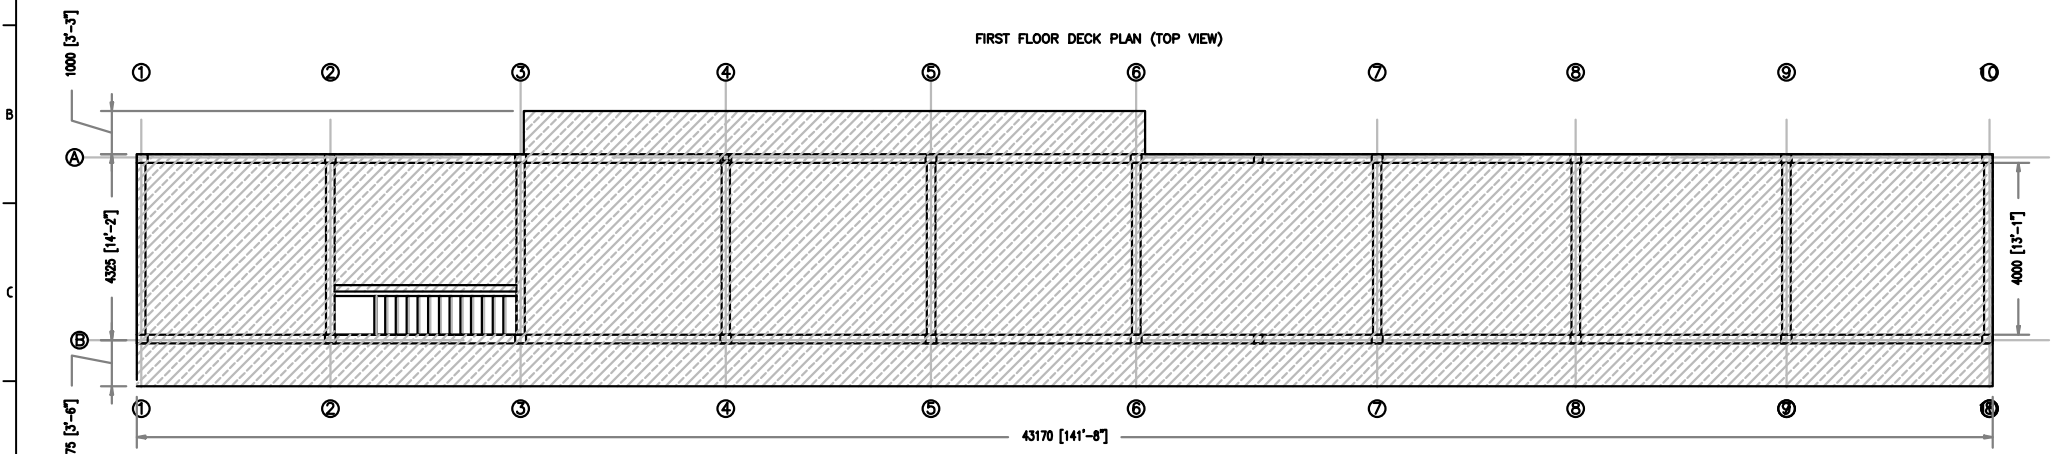

FOUNDATION TIE BEAM PLAN (TOP VIEW)

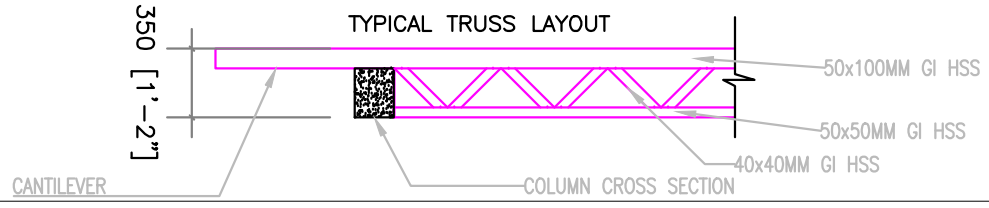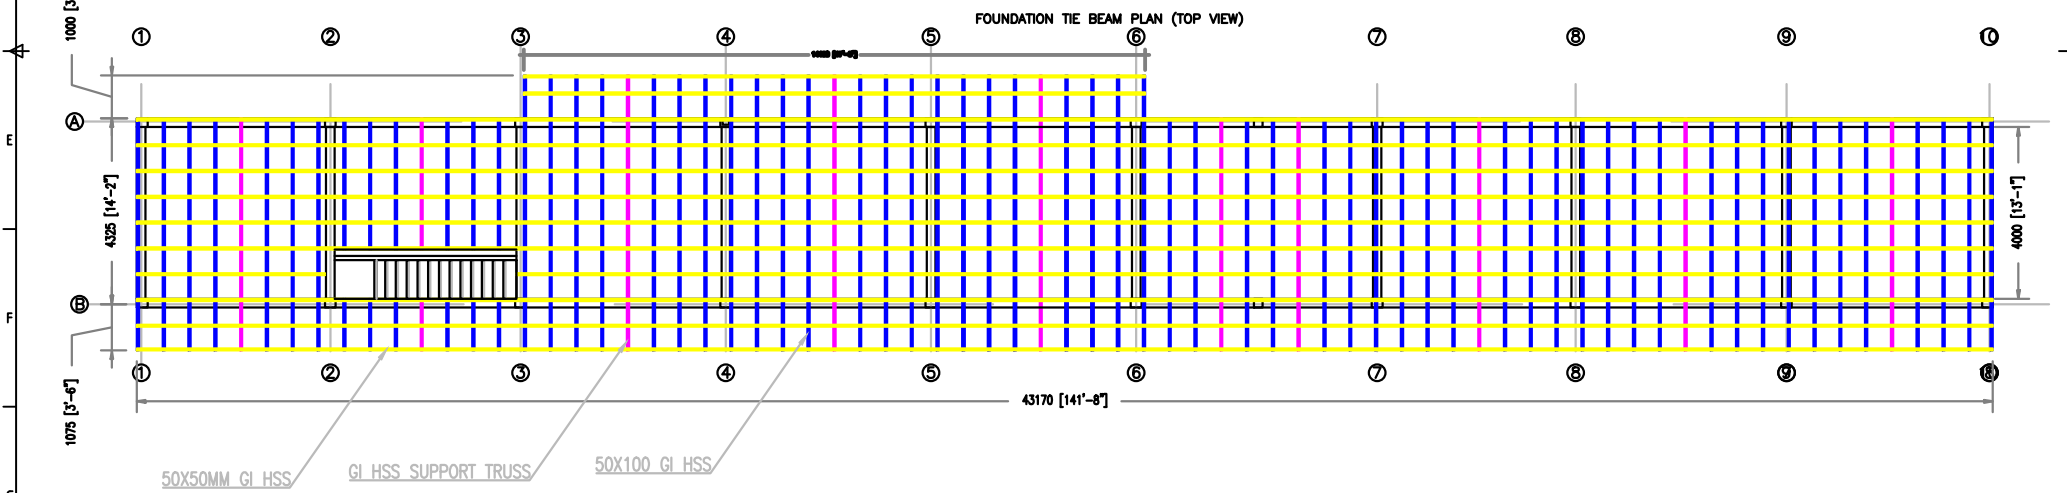


DECK PLAN

Item/Ref	Quantity	Title/Name, designation, material, dimension etc	Article No./Reference
Designed by IA			
Checked by			
Approved by - date			
Filename SERVICE BUILDING			
Date NOV 2921			
Scale DO NOT SCALE			
IAS		RELOCATION OF SERVICES	
		Rev 02	Edition #1
			Sheet 6/13


SEAPLANE SERVICE BUILDING

RevNo	Revision note	Date	Signature	Checked
-------	---------------	------	-----------	---------

FRONT ELEVATION GRID B

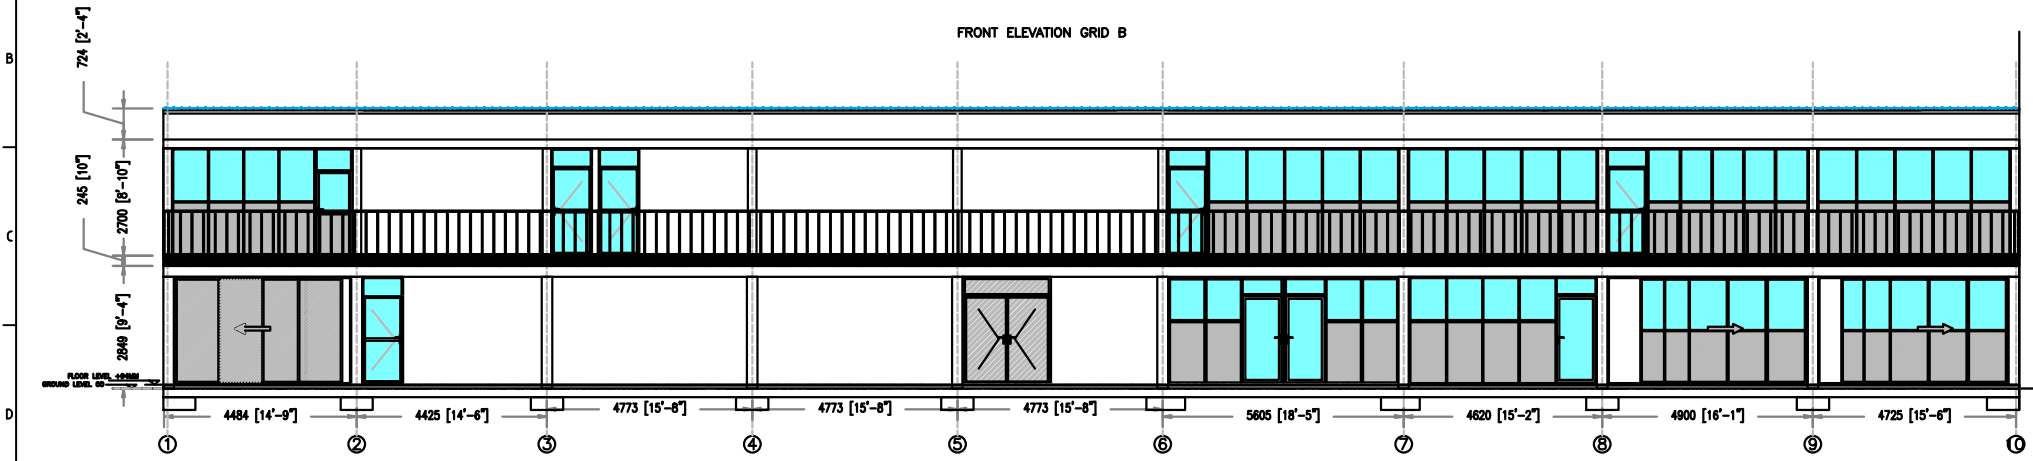

STRUCTURE FRAME FRONT/BACK ELEVATION GRID A/B

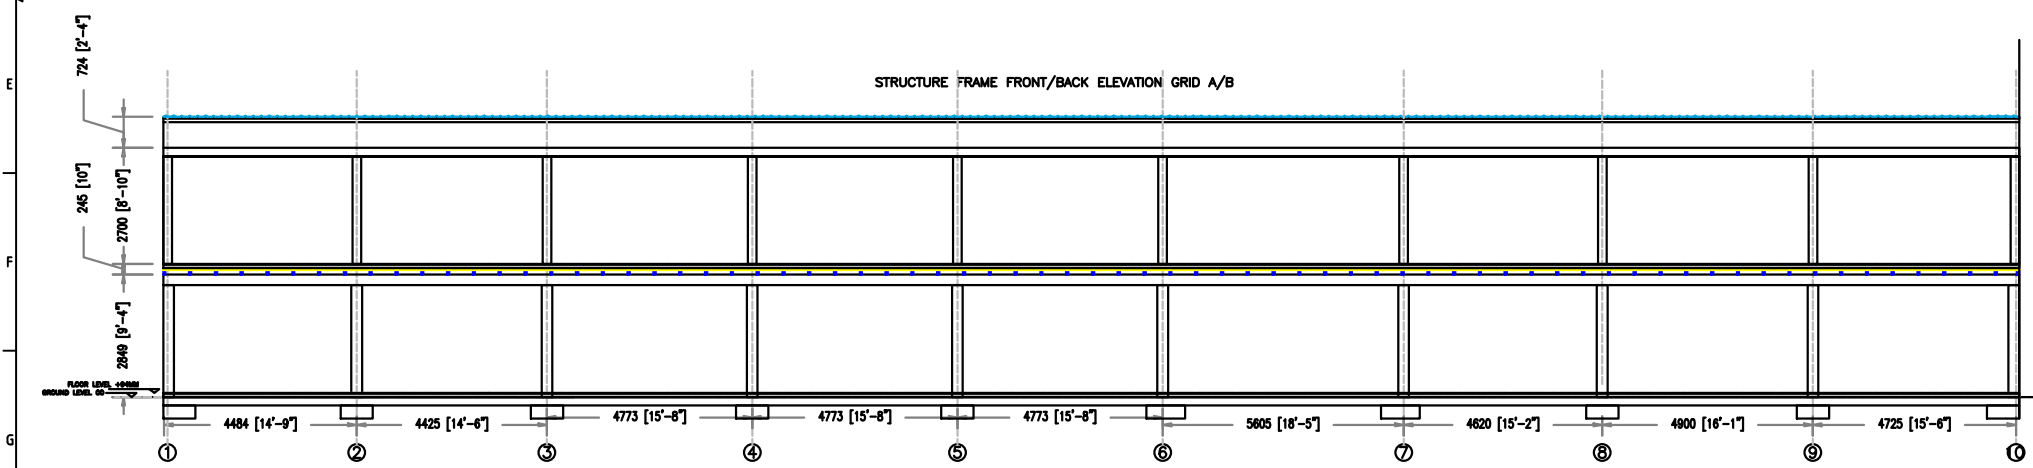


ELEVATIONS

Item#	Quantity	Title/Name, designation, material, dimension etc			Article No./Reference
Designed by IA	Checked by	Approved by - date	Filename SERVICE BUILDING	Date NOV 2021	Scale DO NOT SCALE
IAS			RELOCATION OF SERVICES		
			Rev 02	Edition #1	Sheet 3/3

SEAPLANE SERVICE BUILDING

Rev/No	Revision note	Date	Signature	Checked

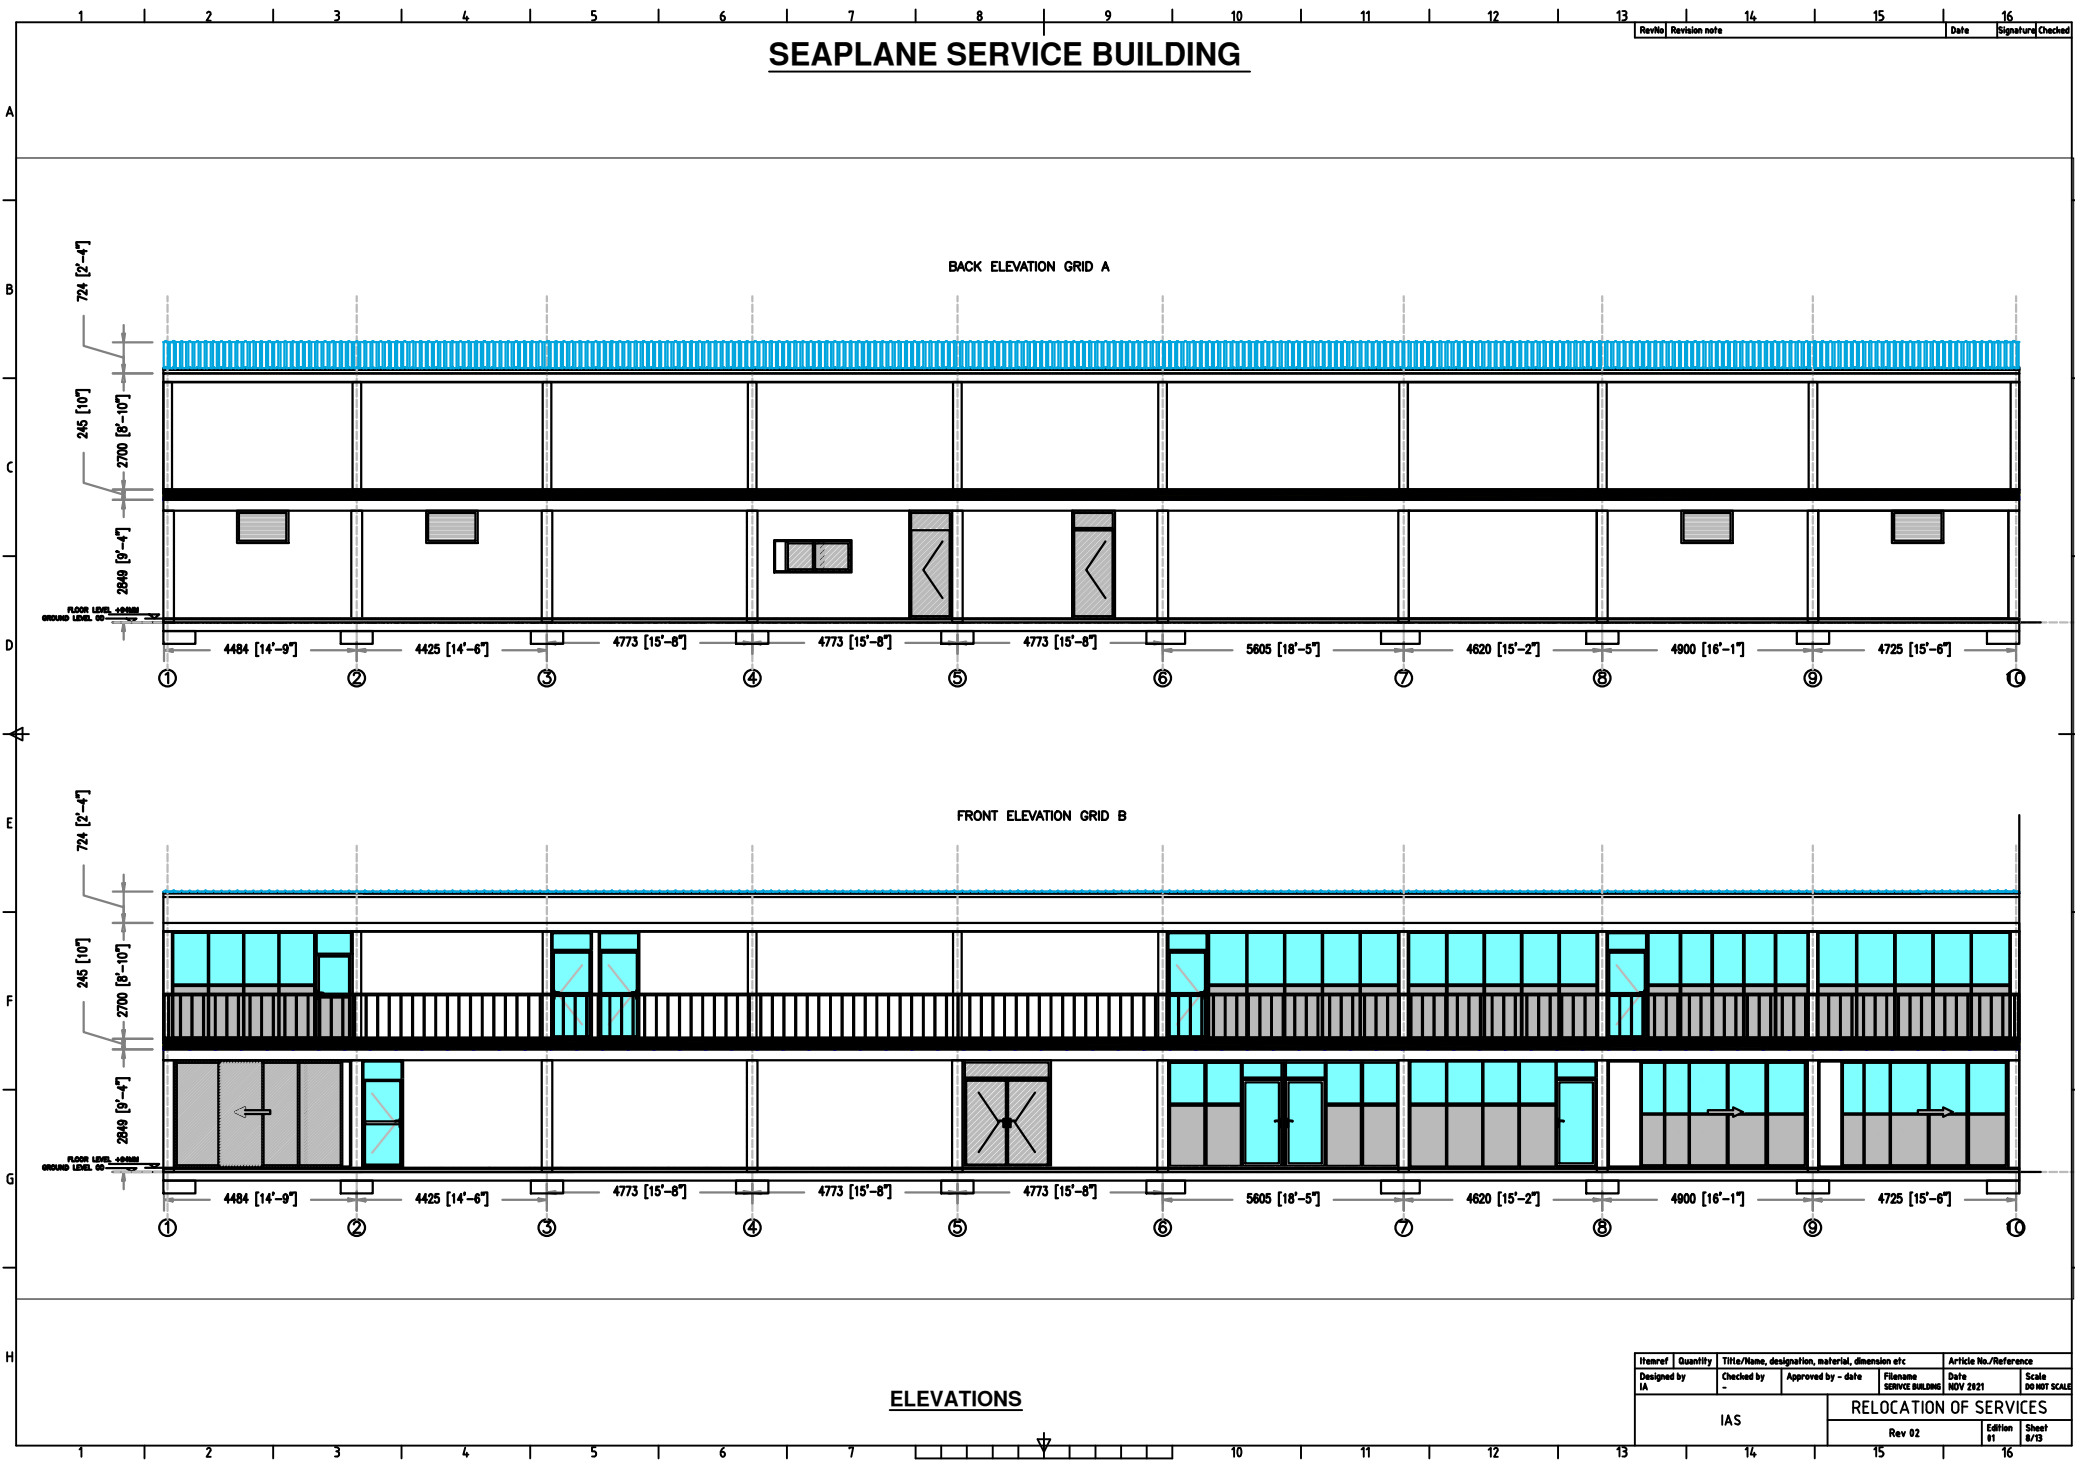


Item/Ref	Quantity	Title/Name, designation, material, dimension etc			Article No./Reference
Designed by IA	Checked by 	Approved by - date 	Filename SERVICE BUILDING	Date NOV 2021	Scale AS SHOWN
IAS				RELOCATION OF SERVICES	
Rev 02				Edition #1	Sheet 8/13


SEAPLANE SERVICE BUILDING

RevNo	Revision note	Date	Signature	Checked


ROOF PLAN

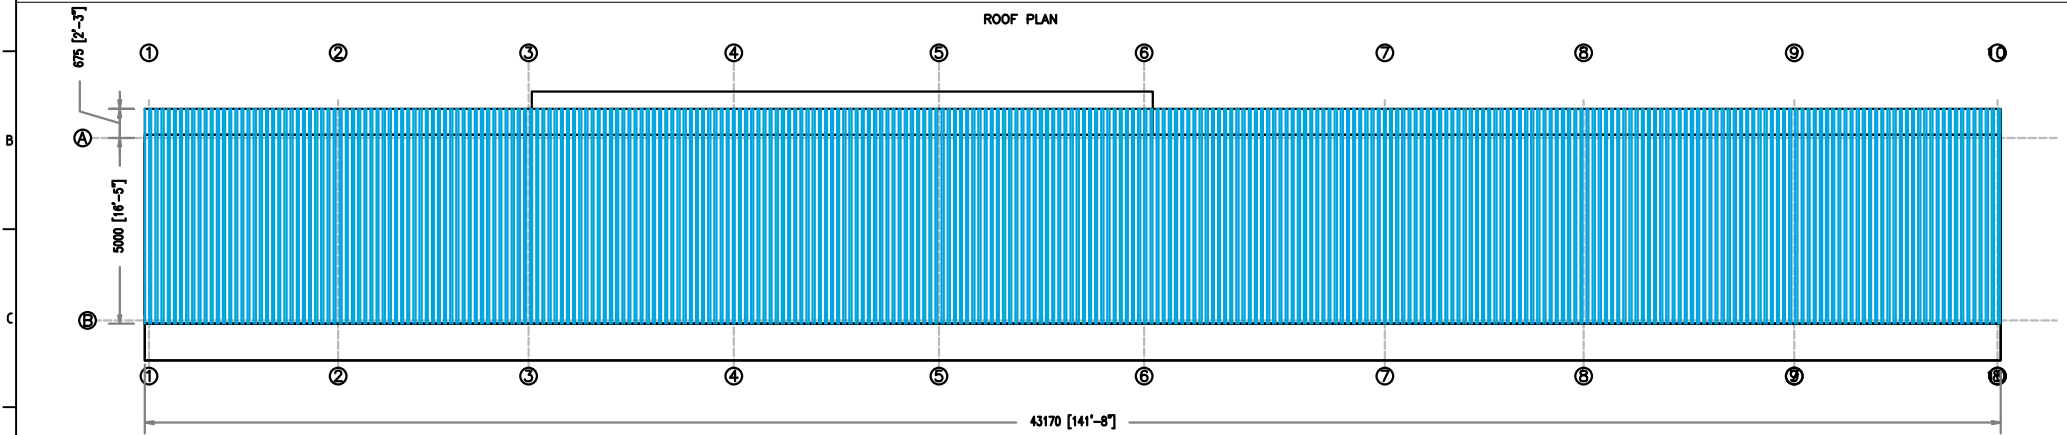

ROOF JOIST PLAN (TOP VIEW)

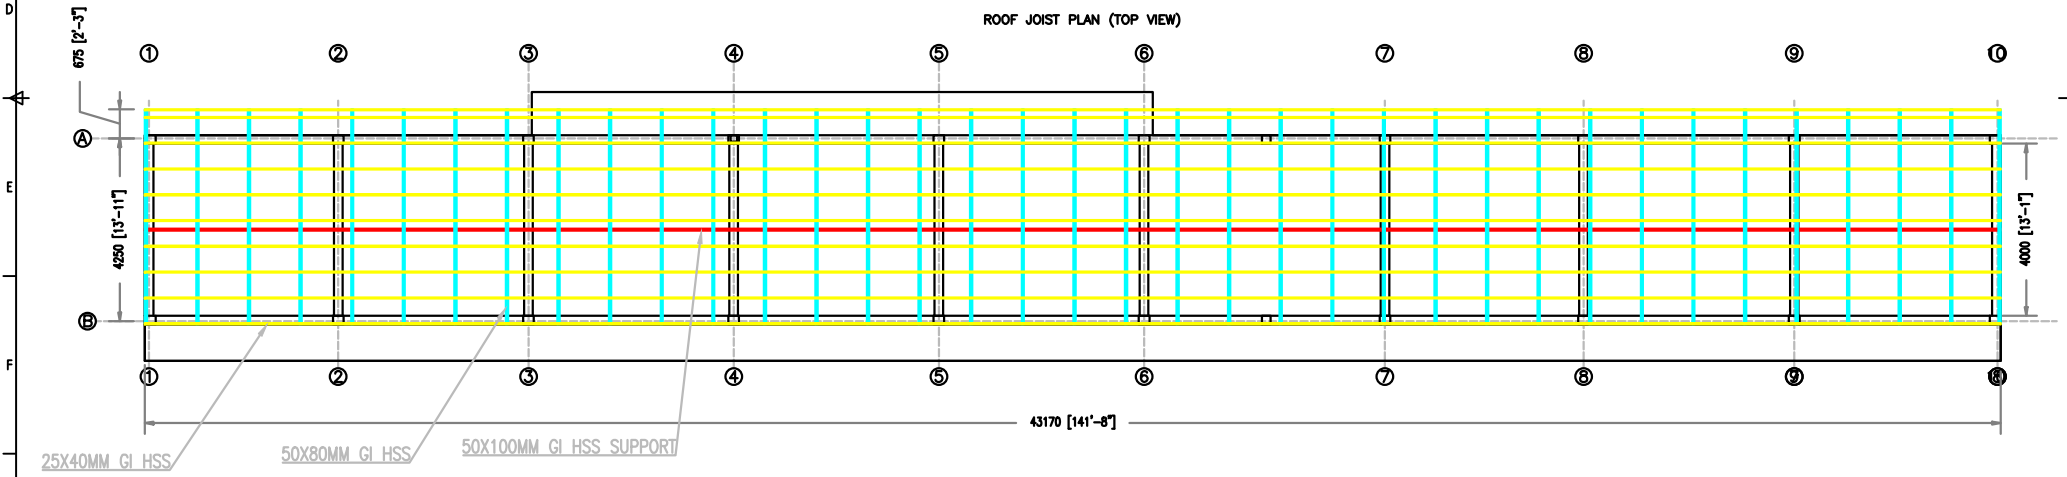

VERANDA SHADE

 


ROOF PLAN

Item#	Quantity	Title/Name, designation, material, dimension etc	Article No./Reference
Designed by IA	Checked by	Approved by - date	Filename SERVICE BUILDING
IAS		Rev 02	Date NOV 2021
RELOCATION OF SERVICES		Edition #1	Scale NO NET SCALE
		Rev 02	Sheet 3/13

SEAPLANE SERVICE BUILDING

RevNo	Revision note	Date	Signature	Checked
13				
14				
15				
16				

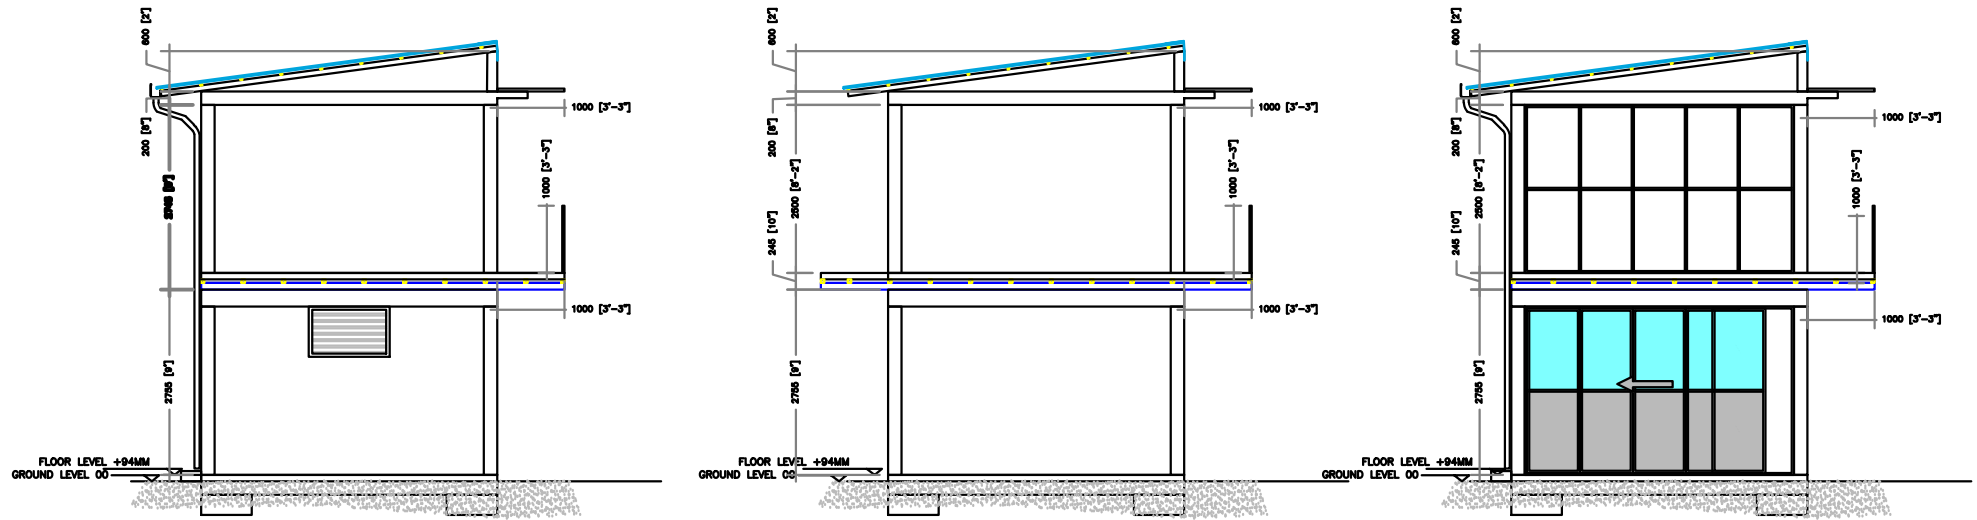


SIDE ELEVATIONS

Itemref	Quantity	Title/Name, designation, material, dimension etc	Article No./Reference
Designed by	Checked by	Approved by - date	Filename
IA			SEAPLANE SERVICE BUILDING
			Date
			NOV 2021
			Scale
			30MM SCALE
IAS			RELOCATION OF SERVICES
			Rev 02
			Edition #1
			Sheet 10/10


SEAPLANE SERVICE BUILDING

RevNo	Revision note	Date	Signature	Checked

FIRST FLOOR PLAN (TOP VIEW)

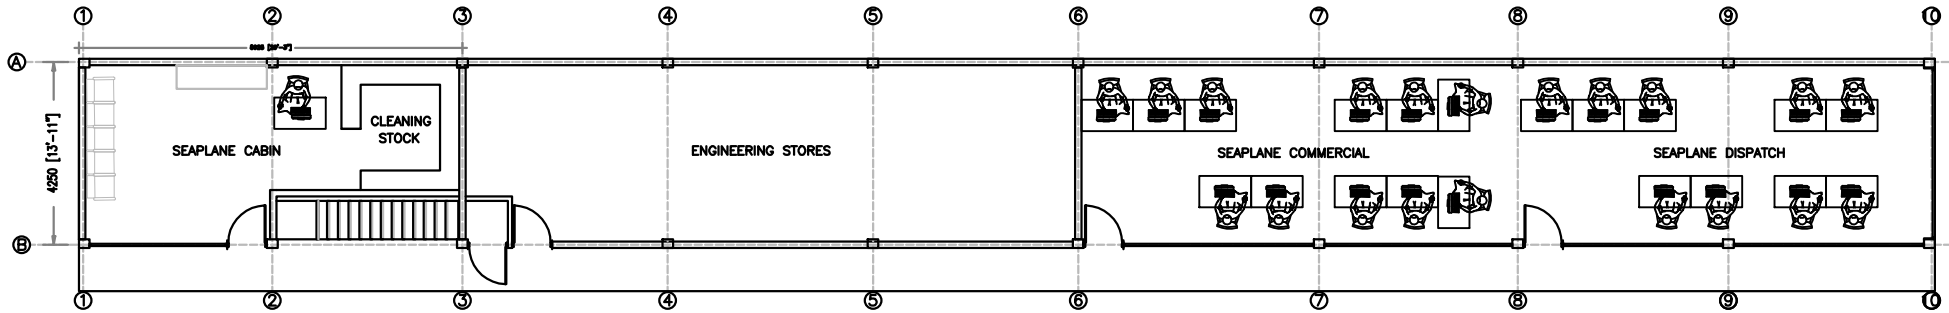

GROUND FLOOR PLAN (TOP VIEW)

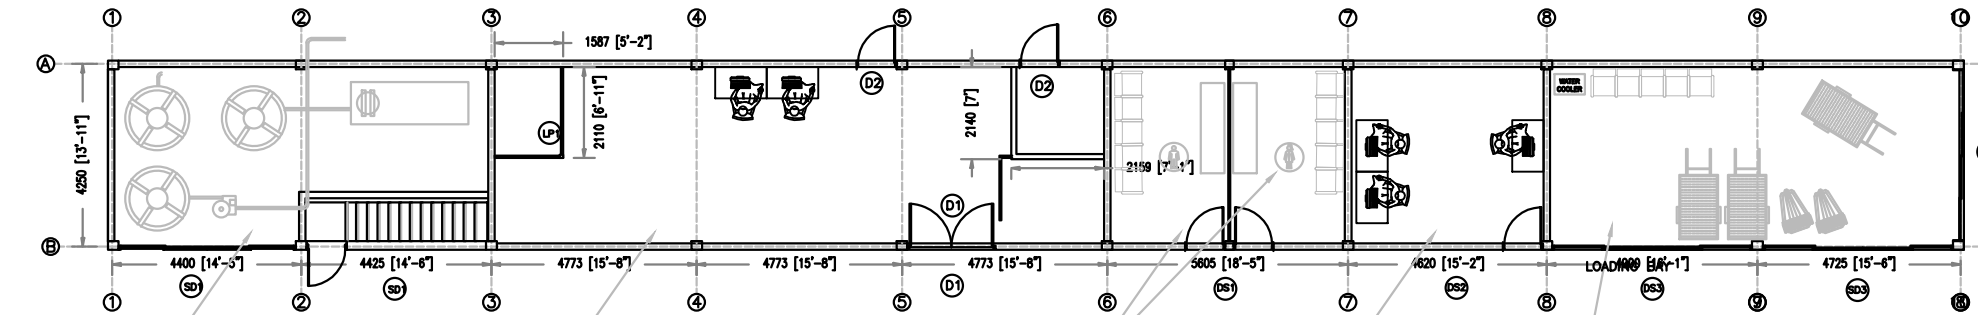

BWRO PLANT SETUP

ENGINEERING STORES CONTAINER

TERMINAL CLEANERS

MGO/LOADERS OFFICE

BAGGAGE SORT

VERANDA SHADE

TYPICAL FLOOR UTILIZATION


Item/Ref	Quantity	Title/Name, designation, material, dimension etc	Article No./Reference
Designed by IA	Checked by -	Approved by - date -	Filename SERVICE BUILDING
IAS		Rev 02	Date NOV 2021
		Edition #1	Scale DO NOT SCALE
		Sheet 10/10	

RELOCATION OF SERVICES


SEAPLANE SERVICE BUILDING

RevNo	Revision note	Date	Signature	Checked

FIRST FLOOR WIRING /NETWORK LAYOUT

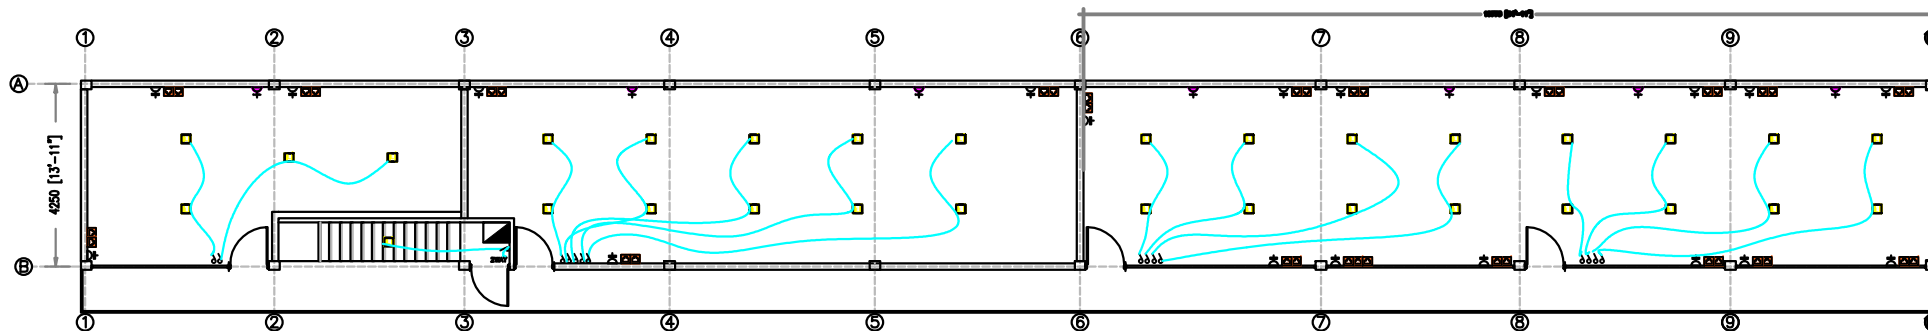

GROUND FLOOR WIRING /NETWORK LAYOUT

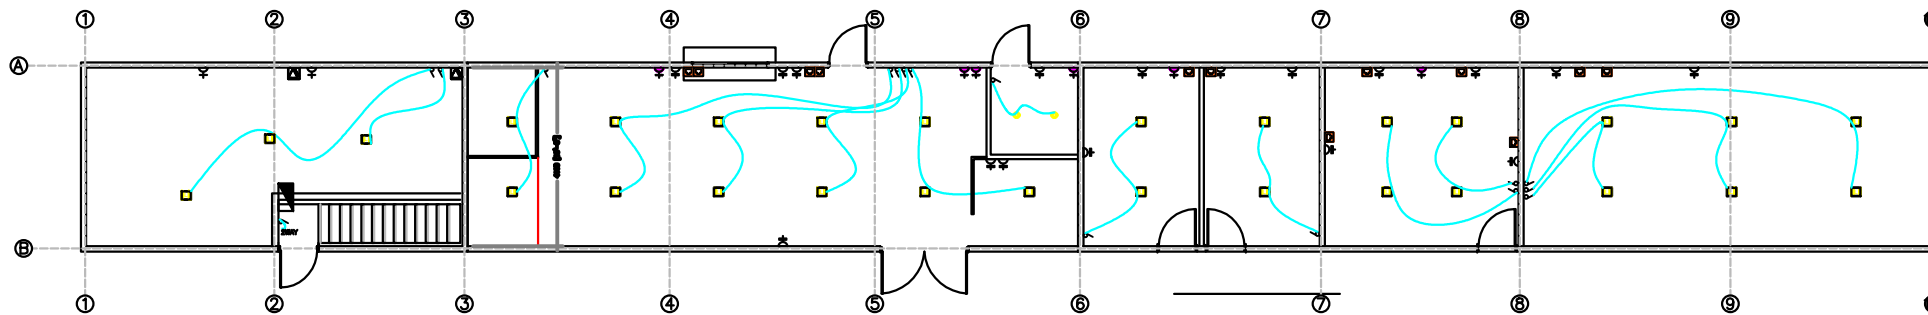

LEGEND

-  13A SINGLE SOCKET
-  13A DOUBLE SOCKET
-  15A SINGLE SOCKET MAXIMUM HEIGHT
-  NETWORK
-  20Amp ISOLATOR
-  LED PANEL LIGHT
-  LIGHT SWITCH
-  D-BOARD

WIRING/NETWORK DIAGRAM


Item/Ref	Quantity	Title/Name, designation, material, dimension etc	Article No./Reference
Designed by IA	Checked by	Approved by - date	Filename SERVICE BUILDING
IAS		RELOCATION OF SERVICES	Date NOV 2021
		Rev 02	Scale DO NOT SCALE
		Edition 01	Sheet 12/15

SEAPLANE SERVICE BUILDING

RevNo	Revision note	Date	Signature	Checked


Grid B (4-5)

Cladding Sheet 4mm

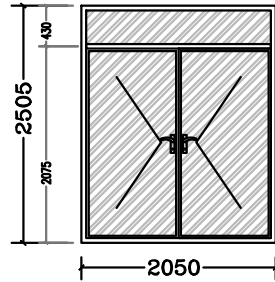


D1

Grid A Sliding door

 


Grid A Ventilation grids

 


Grid A swing door

Cladding Sheet 4mm

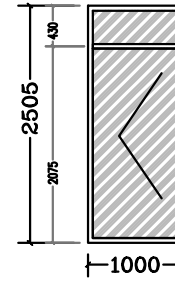


D2

TYPICAL DOOR PLAN

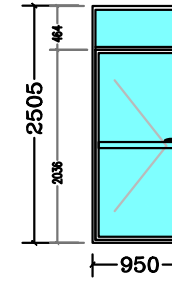

INTERNAL PARTITION/SLIDING AT


Grid B 3-4

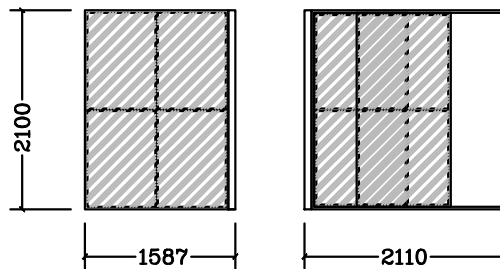

LP 2

Grid B 1-2 (1 sets)

Cladding Sheet 4mm

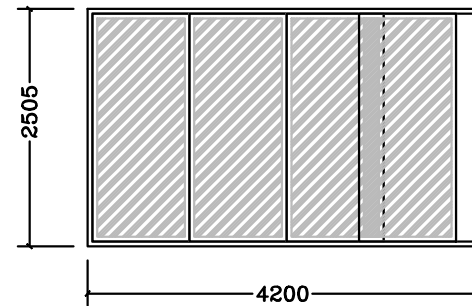

SD1

DOORS / WINDOWS PLAN

Item Ref	Quantity	Title/Name, designation, material, dimension etc	Article No./Reference
Designed by IA	Checked by	Approved by - date	Filename SERVICE BUILDING
IAS		Rev 02	Date NOV 2021
RELOCATION OF SERVICES		Edition 01	Scale DO NOT SCALE
		Sheet 13/13	