



### රාමාදුව්වරි පළාත් සභාව

රාමාදුව්වරි පළාත් සභාව, රාමාදුව්වරි, පලුබදු

○ **රාමාදුව්වරි පළාත් සභාව:** (IUL)/308/2021/78 කොටස: 15 දැනටමත් 2021

○ **රාමාදුව්වරි පළාත් සභාව:** 27 දැනටමත් 2021 රා (13:00)

නැමැත්ත	රාමාදුව්වරි	#
	රාමාදුව්වරි පළාත් සභාව, රාමාදුව්වරි, පලුබදු	1
	රාමාදුව්වරි පළාත් සභාව, රාමාදුව්වරි, පලුබදු	2
	රාමාදුව්වරි පළාත් සභාව	
	රාමාදුව්වරි පළාත් සභාව	

මෙහි: රාමාදුව්වරි පළාත් සභාව, රාමාදුව්වරි, පලුබදු. රාමාදුව්වරි පළාත් සභාව, රාමාදුව්වරි, පලුබදු.  
މި ފަޅުވާ ގޮތުގައި ބަޔާންކޮށްފައިވާ ގޮތުގައި

މި ފަޅުވާ ގޮތުގައި ބަޔާންކޮށްފައިވާ ގޮތުގައި




---

PROPOSED 4 STOREY COUNCIL BUILDING AT R.MADUVVAREE

NOVEMBER 2021

INITIAL CONCEPTUAL DRAWING

PROJECT:  
 PROPOSED 4 STOREY COUNCIL BUILDING AT  
 R.MADUVVAREE | CONCEPTUAL

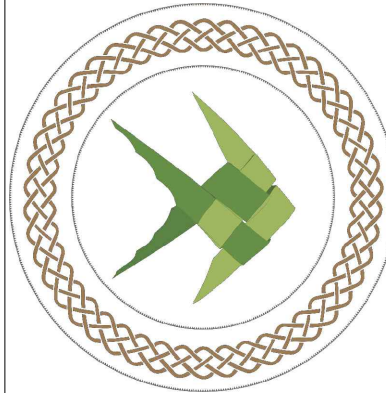

ARCHITECTURAL CONSULTANT:

PHASE:

- CONCEPT DESIGN
- ARCHITECTURAL DRAWINGS
- STRUCTURAL DRAWINGS
- SERVICES DRAWINGS
- AS-BUILT

NOTE FOR CONSTRUCTION:  
 CONTRACTORS SHALL WORK  
 FROM FIGURED DIMENSIONS  
 ONLY.

CONTRACTORS MUST CHECK ALL  
 DIMENSIONS ON SITE.

DISCREPANCIES MUST BE  
 REPORTED IMMEDIATELY TO THE  
 ARCHITECTS.

PROJECT NUMBER:  
 0001

DESIGNED BY:  
 SECRETARIATE OF MADUVVAREE COUNCIL




DATE:  
 NOV 2021

SHEET NUMBER:

01

AMEENEE MAGU'

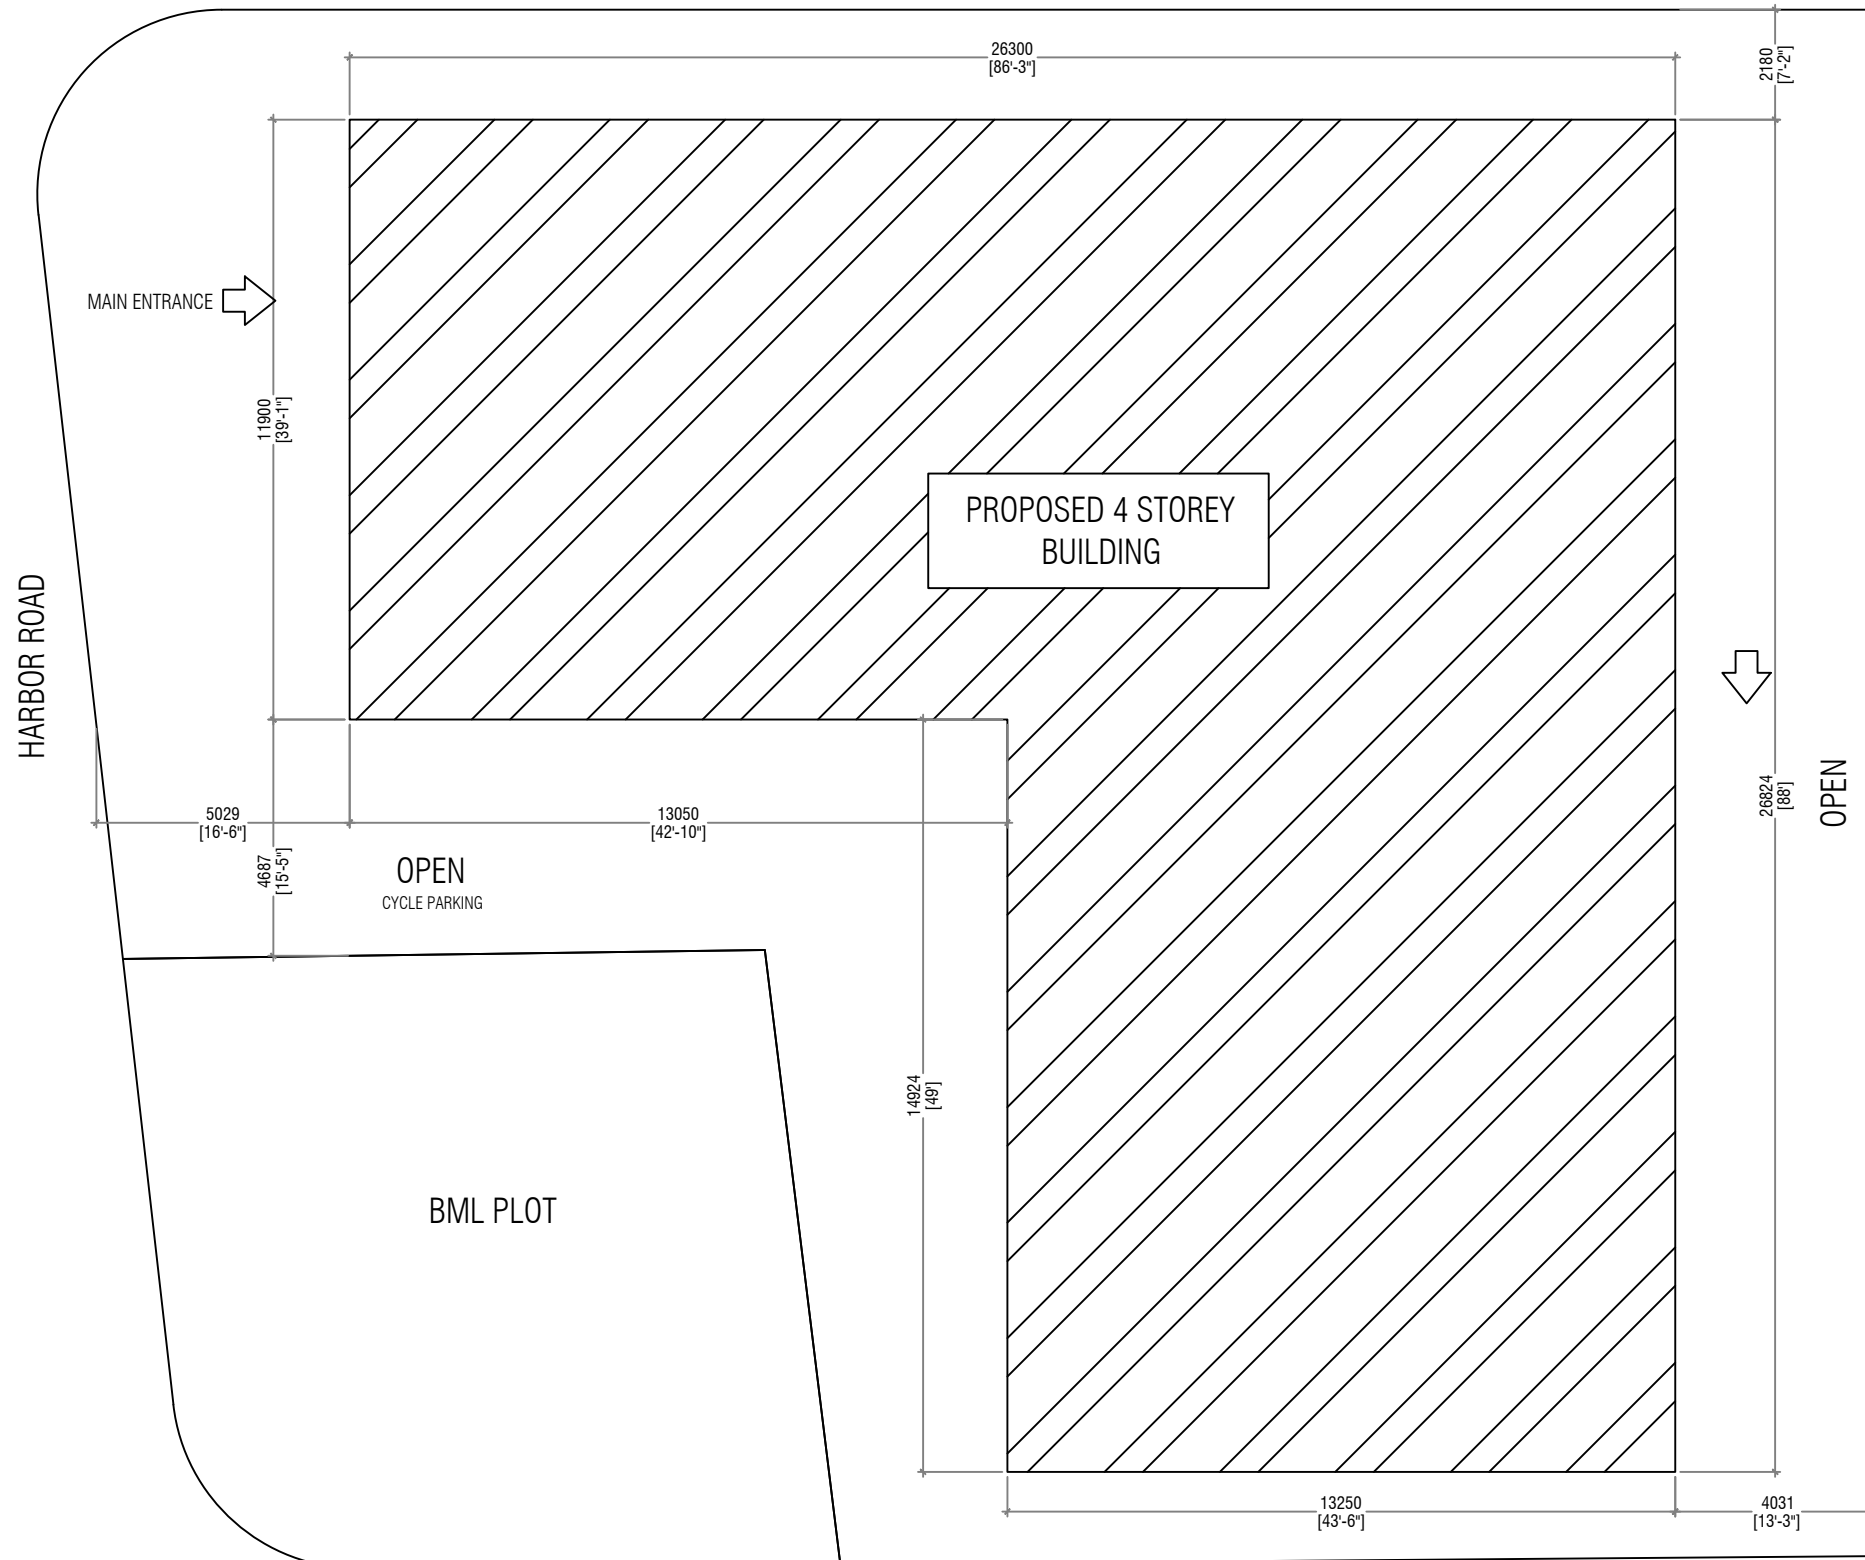

DESCRIPTION	AREA (m <sup>2</sup> )
PLOT AREA	924.40
FOOT PRINT AREA	510.71
TOTAL FOOT PRINT AREA	2,042.84
OPEN AREA	413.69
DESIGNED PARKING AREA	83.37


VEVU DHOSHU HINGUN




SITE PLAN

SCALE 1:150



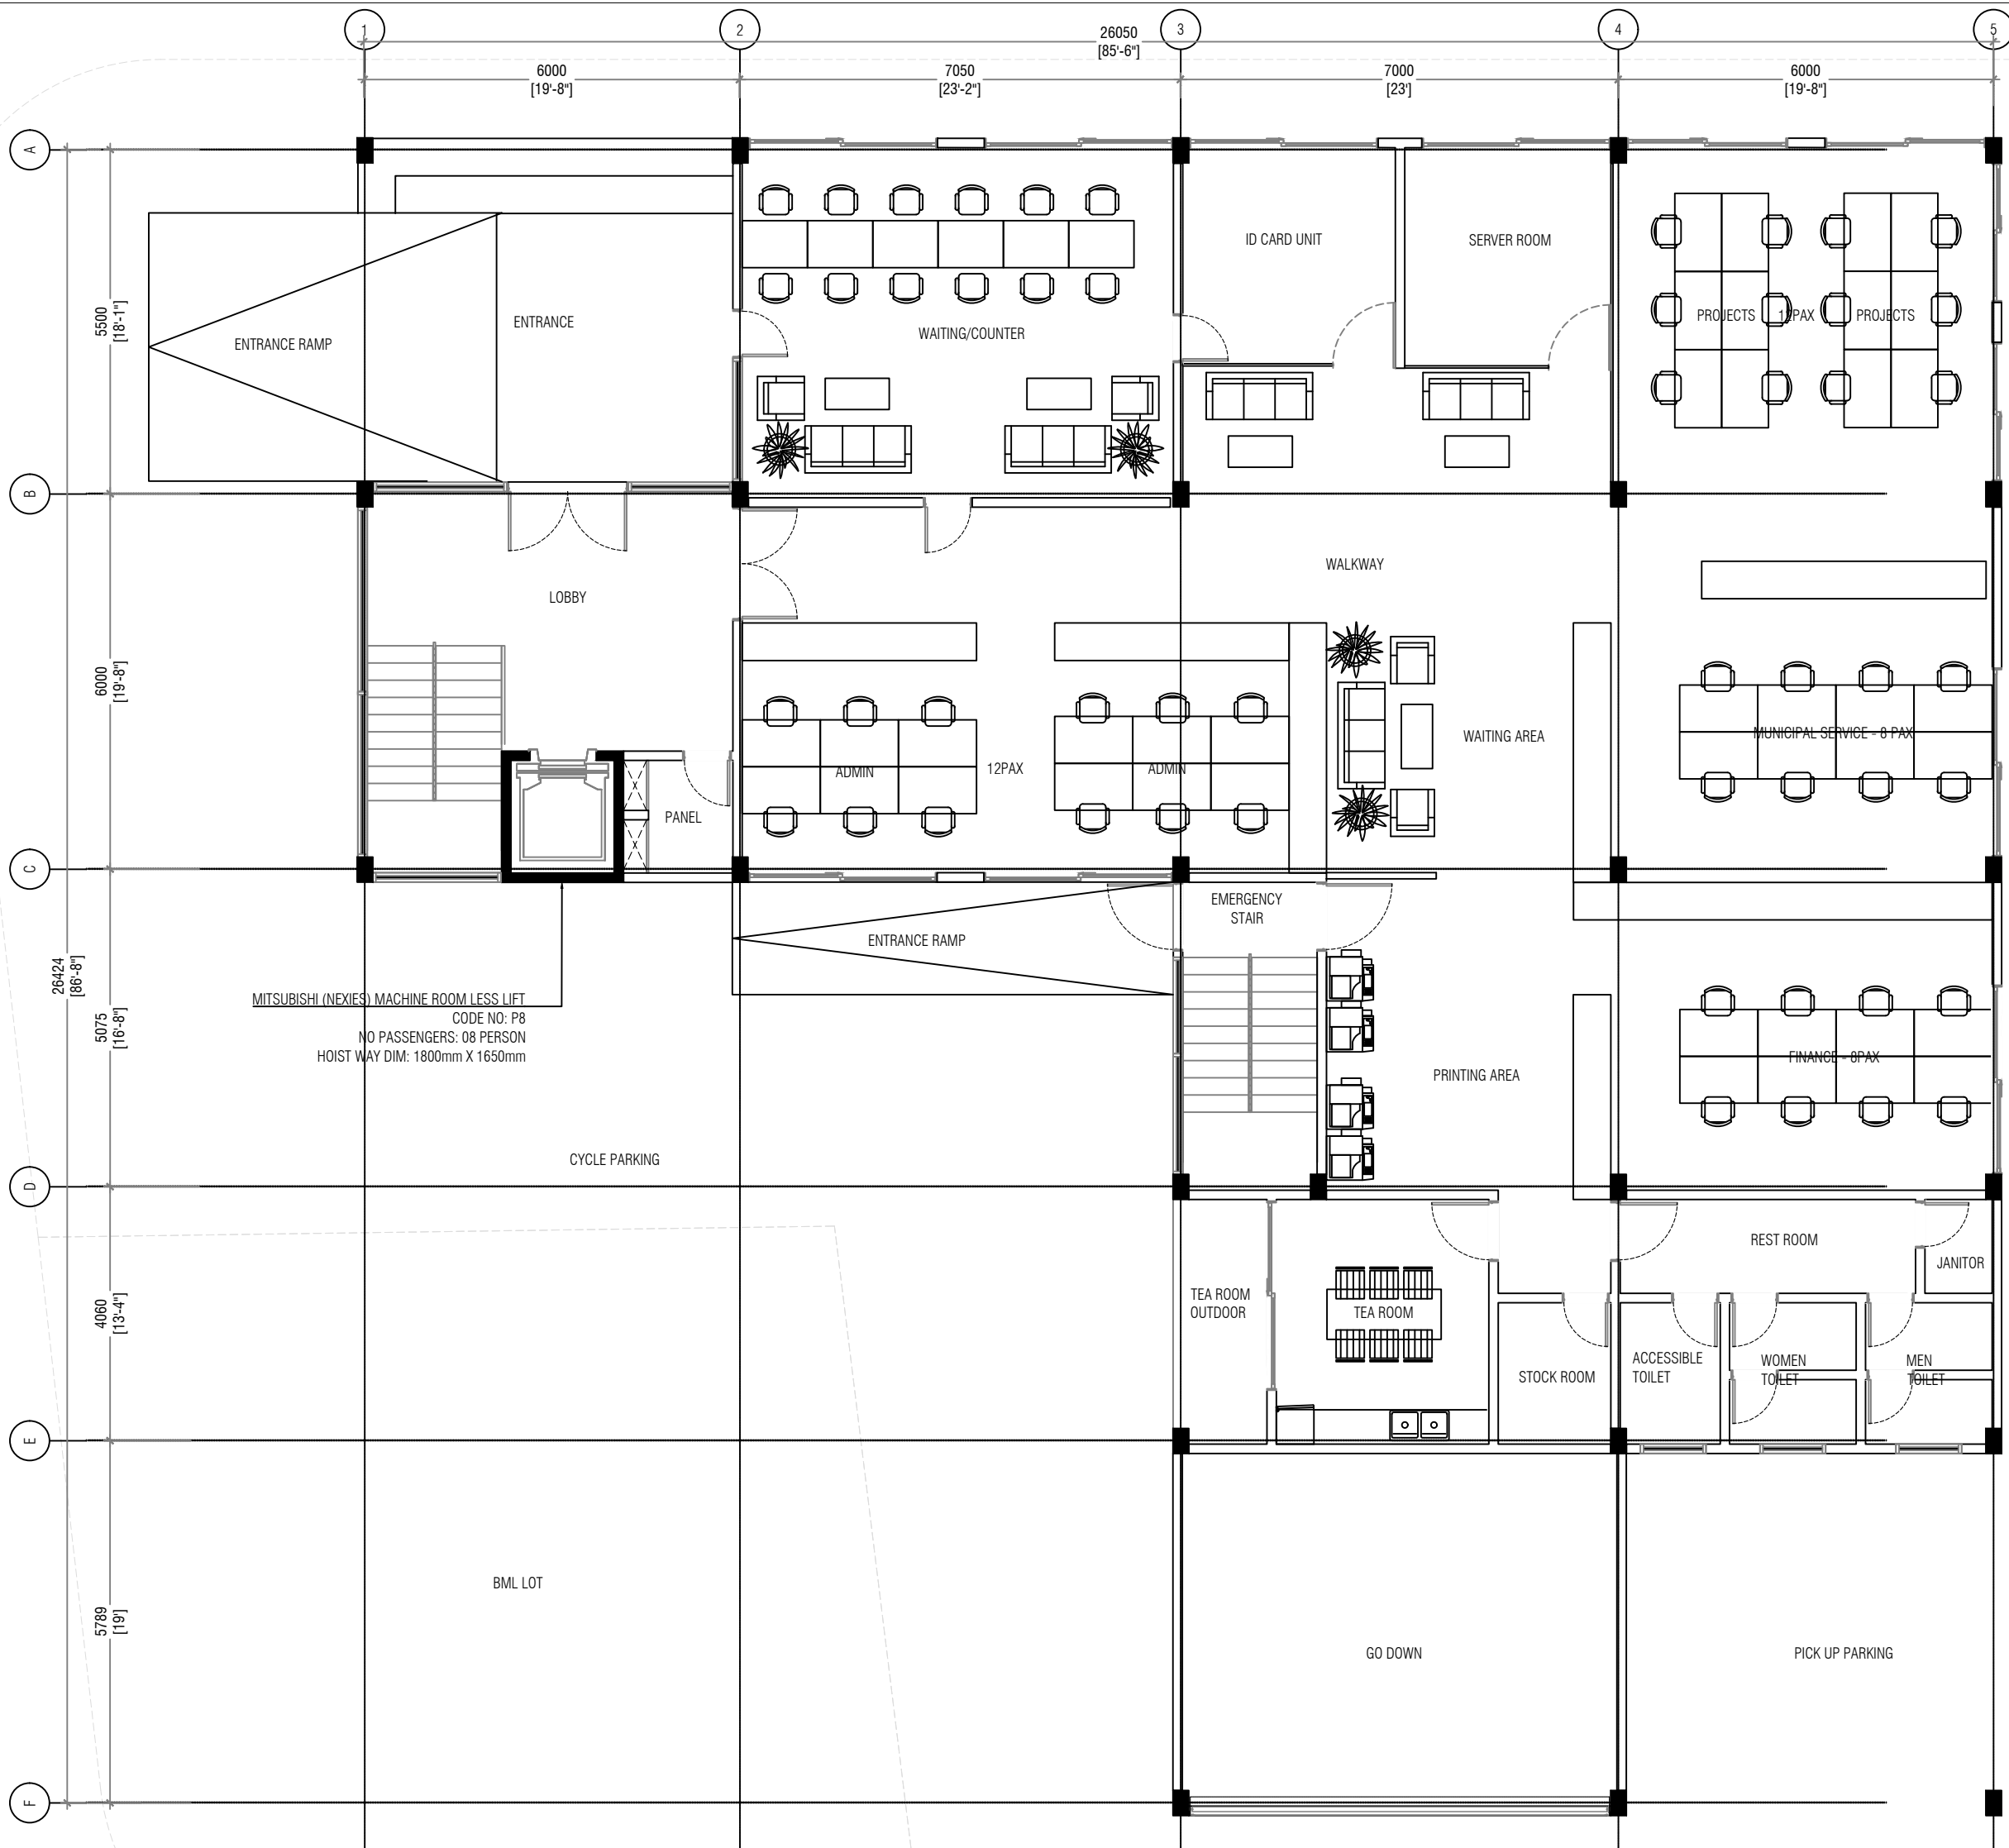

**PROJECT:**  
 PROPOSED 4 STOREY COUNCIL BUILDING AT  
 R.MADUVVAREE | CONCEPTUAL

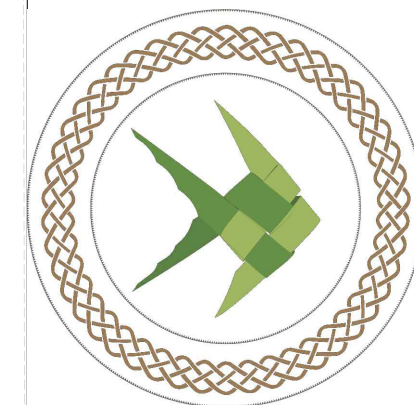

**ARCHITECTURAL CONSULTANT:**

**PHASE:**

- CONCEPT DESIGN
- ARCHITECTURAL DRAWINGS
- STRUCTURAL DRAWINGS
- SERVICES DRAWINGS
- AS-BUILT

**NOTE FOR CONSTRUCTION:**  
 CONTRACTORS SHALL WORK  
 FROM FIGURED DIMENSIONS  
 ONLY.

CONTRACTORS MUST CHECK ALL  
 DIMENSIONS ON SITE.

DISCREPANCIES MUST BE  
 REPORTED IMMEDIATELY TO THE  
 ARCHITECTS.

**PROJECT NUMBER:**  
 0001  
**DESIGNED BY:**  
 SECRETARIATE OF MADUVVAREE COUNCIL




**DATE:**  
 NOV 2021  
**SHEET NUMBER:**


02

**GROUND FLOOR PLAN**

SCALE 1:100  
 0 0.5 1 2 4 METERS

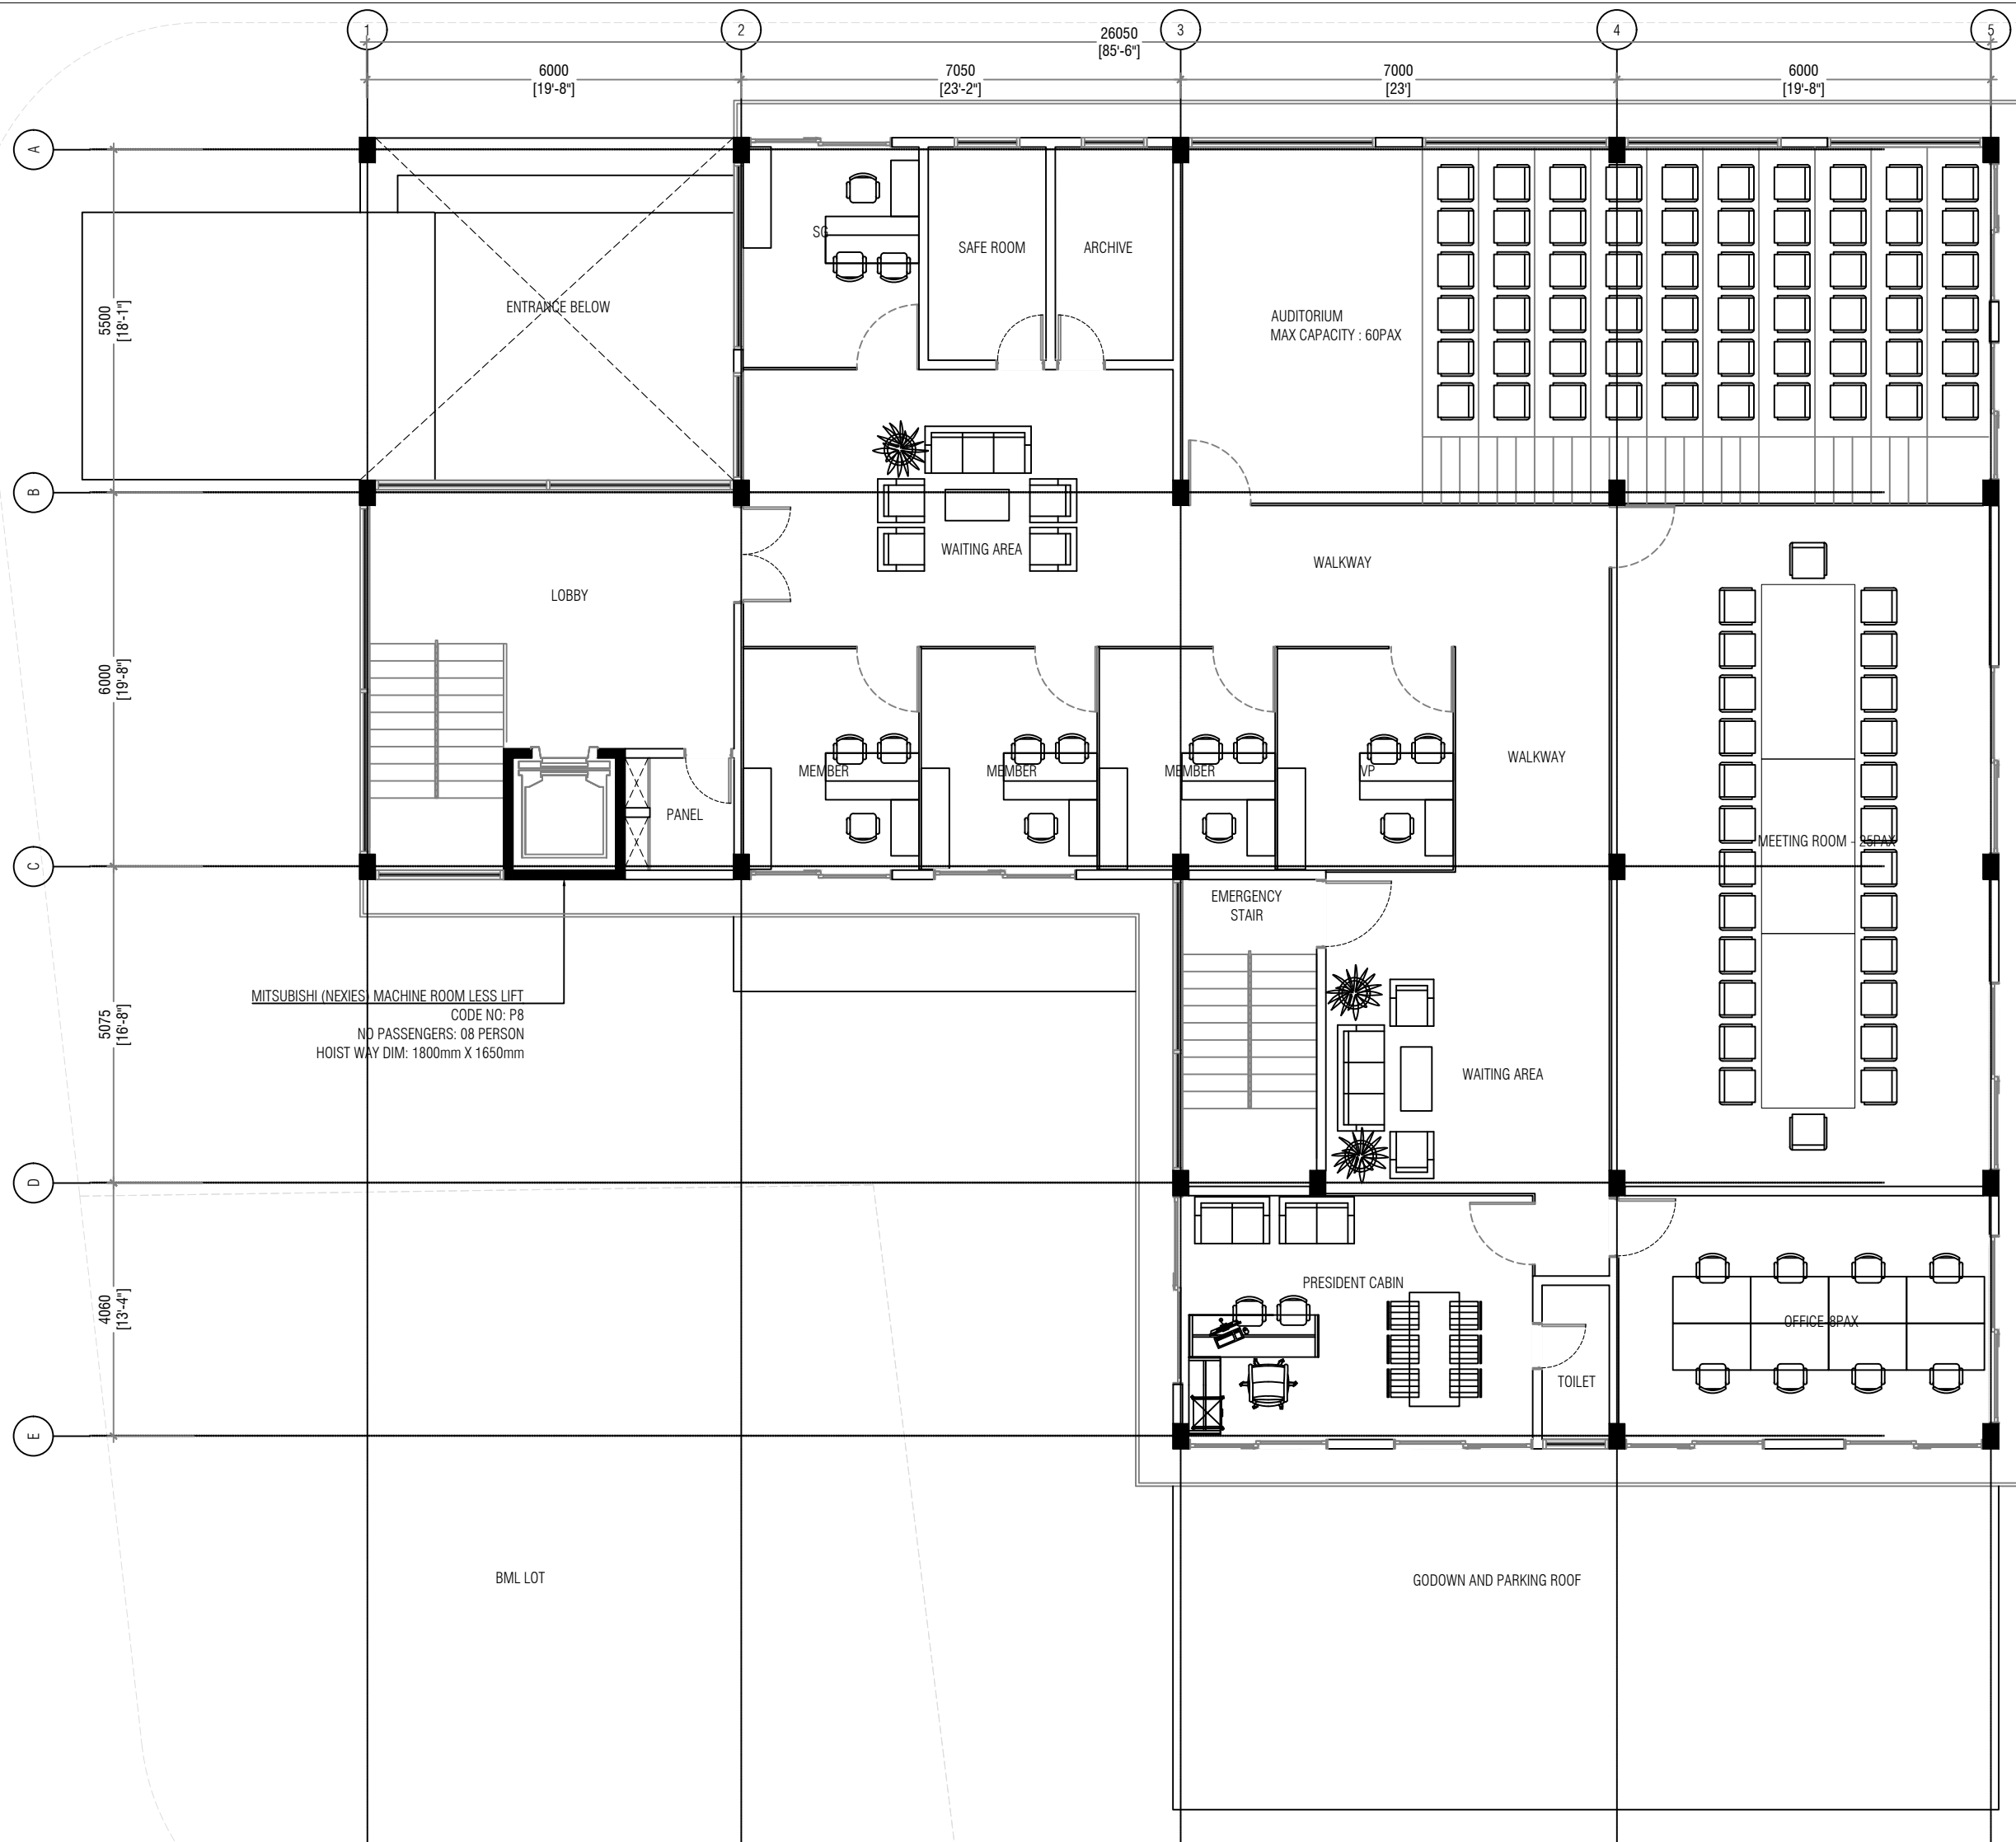

**PROJECT:**  
 PROPOSED 4 STOREY COUNCIL BUILDING AT  
 R.MADUVVAREE | CONCEPTUAL

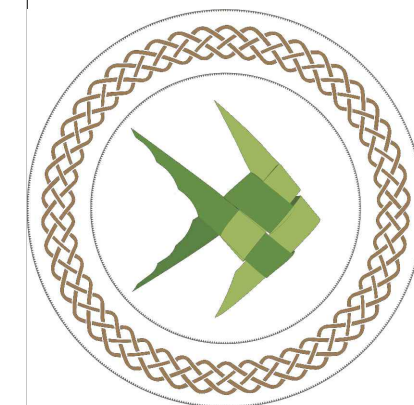

**ARCHITECTURAL CONSULTANT:**

**PHASE:**

- CONCEPT DESIGN
- ARCHITECTURAL DRAWINGS
- STRUCTURAL DRAWINGS
- SERVICES DRAWINGS
- AS-BUILT

**NOTE FOR CONSTRUCTION:**  
 CONTRACTORS SHALL WORK  
 FROM FIGURED DIMENSIONS  
 ONLY.

CONTRACTORS MUST CHECK ALL  
 DIMENSIONS ON SITE.

DISCREPANCIES MUST BE  
 REPORTED IMMEDIATELY TO THE  
 ARCHITECTS.

**PROJECT NUMBER:**  
 0001

**DESIGNED BY:**  
 SECRETARIATE OF MADUVVAREE COUNCIL




**DATE:**  
 NOV 2021

**SHEET NUMBER:**


03

**FIRST FLOOR PLAN**

SCALE 1:100  
 0 0.5 1 2 4 METERS

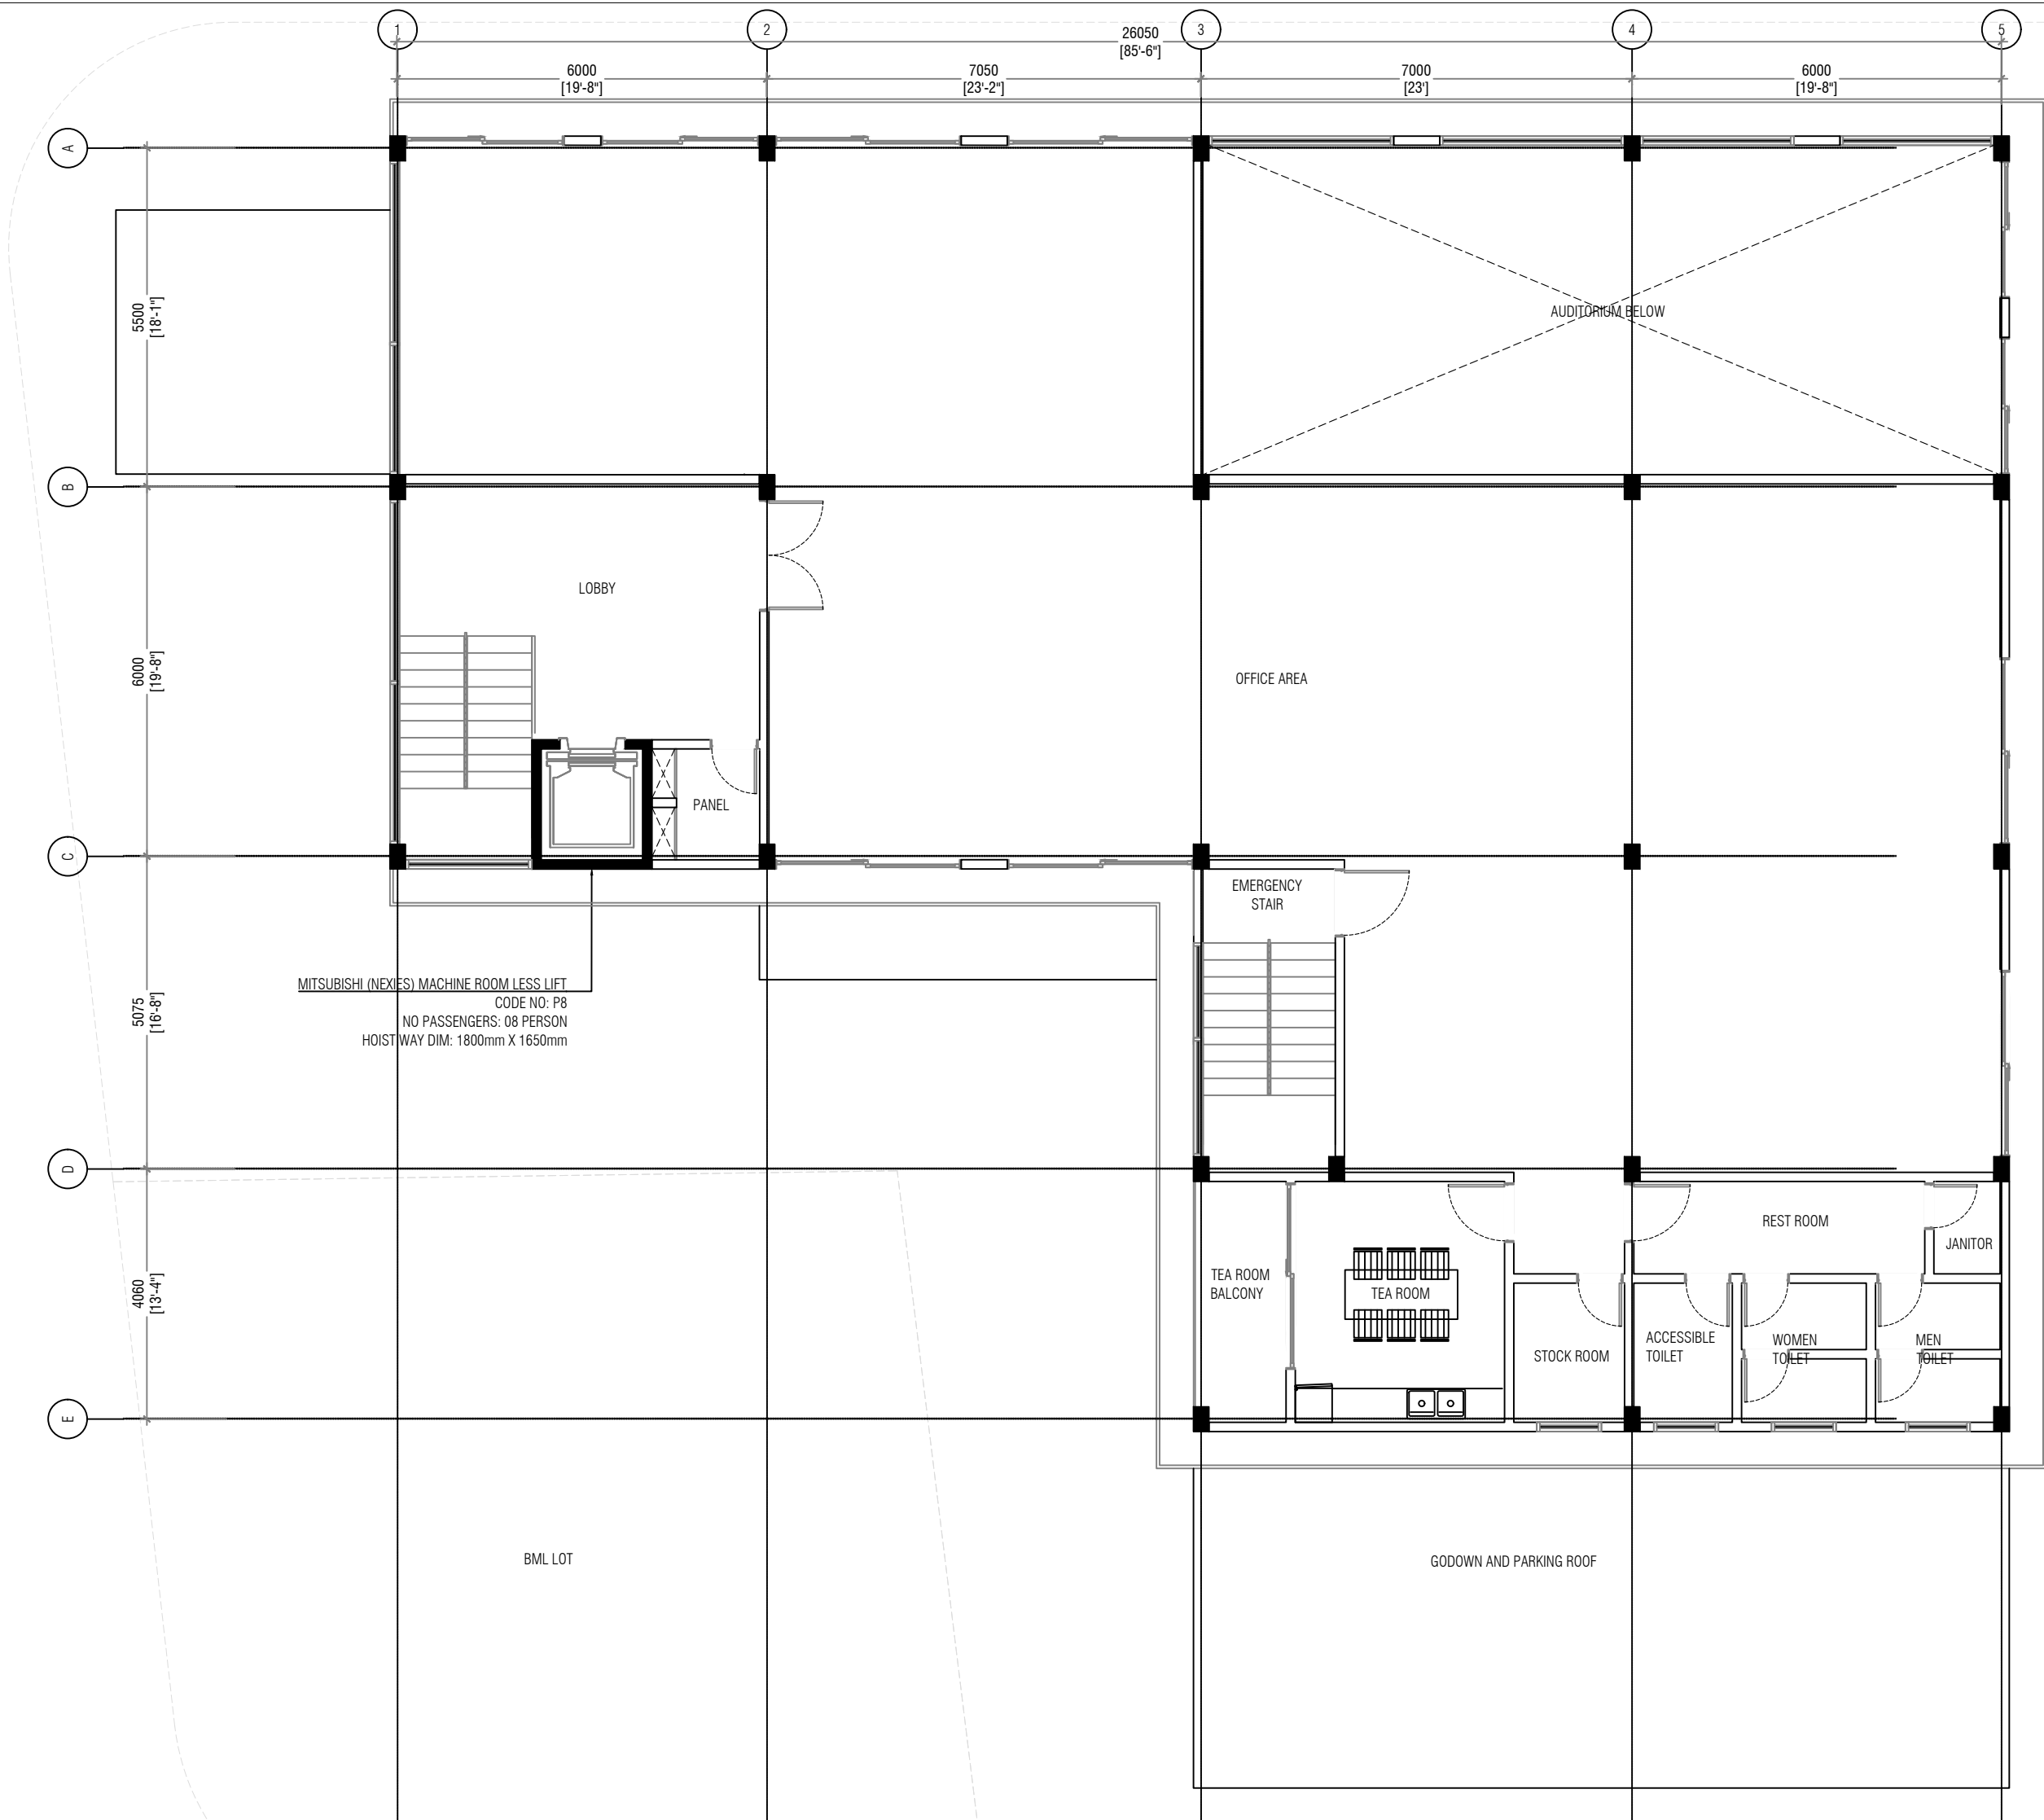

PROJECT:  
PROPOSED 4 STOREY COUNCIL BUILDING AT  
R.MADUVVAREE | CONCEPTUAL

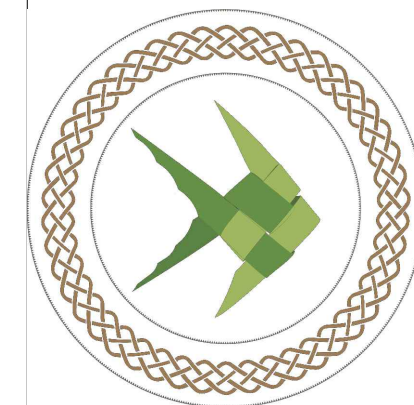

ARCHITECTURAL CONSULTANT:

PHASE:

- CONCEPT DESIGN
- ARCHITECTURAL DRAWINGS
- STRUCTURAL DRAWINGS
- SERVICES DRAWINGS
- AS-BUILT

NOTE FOR CONSTRUCTION:

CONTRACTORS SHALL WORK  
FROM FIGURED DIMENSIONS  
ONLY.

CONTRACTORS MUST CHECK ALL  
DIMENSIONS ON SITE.

DISCREPANCIES MUST BE  
REPORTED IMMEDIATELY TO THE  
ARCHITECTS.

PROJECT NUMBER:

0001

DESIGNED BY:

SECRETARIATE OF MADUVVAREE COUNCIL



DATE:


NOV 2021


SHEET NUMBER:

04


SECOND FLOOR PLAN

SCALE 1:100

 

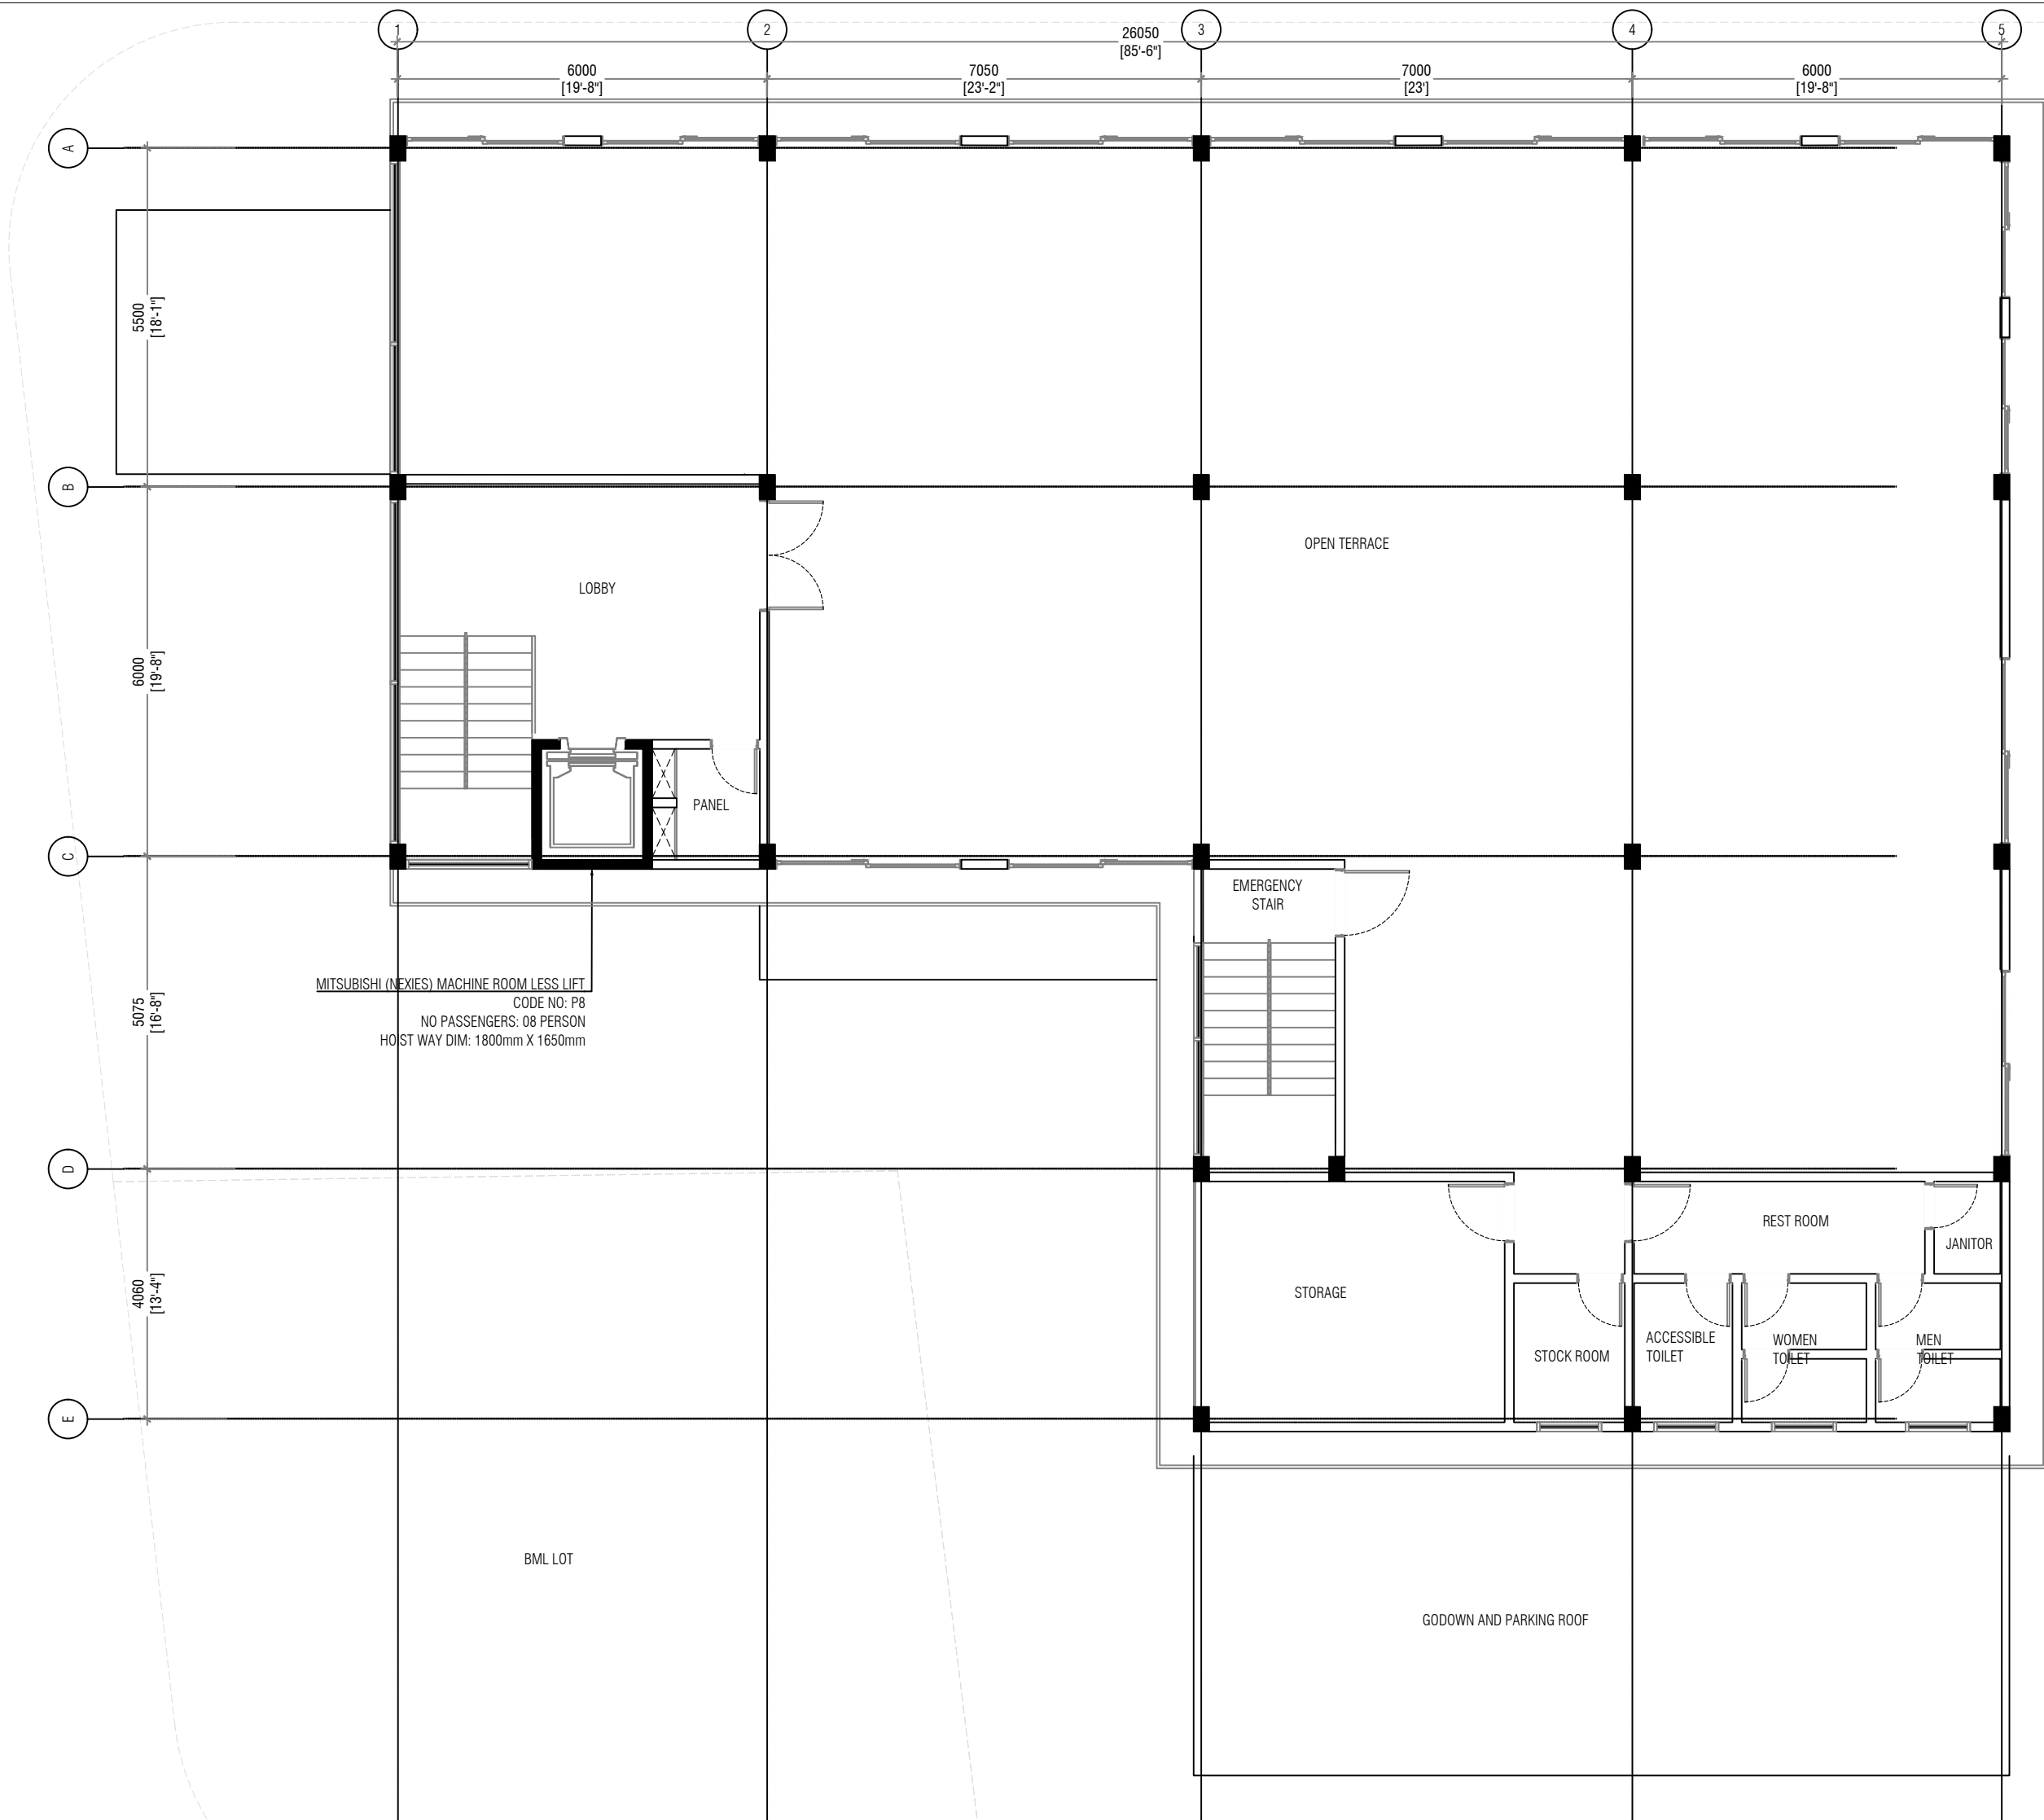

PROJECT:  
PROPOSED 4 STOREY COUNCIL BUILDING AT  
R.MADUVVAREE | CONCEPTUAL

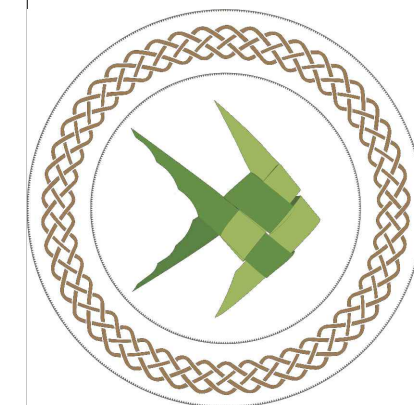

ARCHITECTURAL CONSULTANT:

PHASE:

- CONCEPT DESIGN
- ARCHITECTURAL DRAWINGS
- STRUCTURAL DRAWINGS
- SERVICES DRAWINGS
- AS-BUILT

NOTE FOR CONSTRUCTION:  
CONTRACTORS SHALL WORK  
FROM FIGURED DIMENSIONS  
ONLY.

CONTRACTORS MUST CHECK ALL  
DIMENSIONS ON SITE.

DISCREPANCIES MUST BE  
REPORTED IMMEDIATELY TO THE  
ARCHITECTS.

PROJECT NUMBER:  
0001

DESIGNED BY:  
SECRETARIATE OF MADUVVAREE COUNCIL



DATE:  
NOV 2021

SHEET NUMBER:


05

TERRACE FLOOR PLAN

SCALE 1:100  
0 0.5 1 2 4 METERS



**PROJECT:**  
PROPOSED 4 STOREY COUNCIL BUILDING AT  
R.MADUVVAREE | CONCEPTUAL

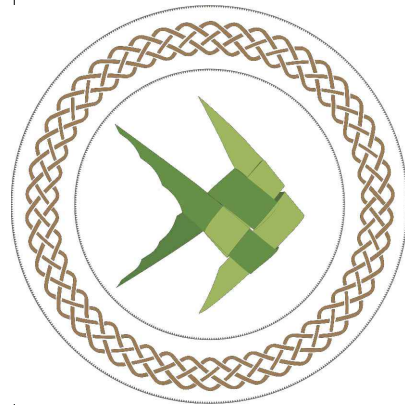

**ARCHITECTURAL CONSULTANT:**

**PHASE:**

- CONCEPT DESIGN
- ARCHITECTURAL DRAWINGS
- STRUCTURAL DRAWINGS
- SERVICES DRAWINGS
- AS-BUILT

**NOTE FOR CONSTRUCTION:**  
CONTRACTORS SHALL WORK  
FROM FIGURED DIMENSIONS  
ONLY.

CONTRACTORS MUST CHECK ALL  
DIMENSIONS ON SITE.

DISCREPANCIES MUST BE  
REPORTED IMMEDIATELY TO THE  
ARCHITECTS.

**PROJECT NUMBER:**  
0001

**DESIGNED BY:**  
SECRETARIATE OF MADUVVAREE COUNCIL

**DATE:**  
NOV 2021


**SHEET NUMBER:**

06

CONCEPT VISUAL



PROJECT:  
PROPOSED 4 STOREY COUNCIL BUILDING AT  
R.MADUVVAREE | CONCEPTUAL

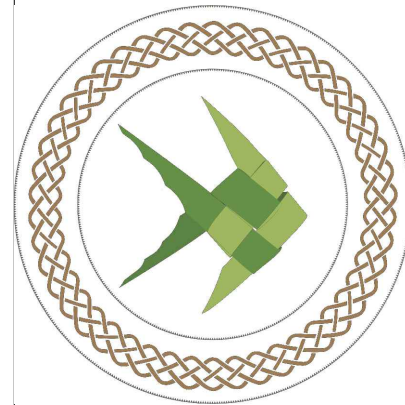

ARCHITECTURAL CONSULTANT:

PHASE:

- CONCEPT DESIGN
- ARCHITECTURAL DRAWINGS
- STRUCTURAL DRAWINGS
- SERVICES DRAWINGS
- AS-BUILT

NOTE FOR CONSTRUCTION:  
CONTRACTORS SHALL WORK  
FROM FIGURED DIMENSIONS  
ONLY.

CONTRACTORS MUST CHECK ALL  
DIMENSIONS ON SITE.

DISCREPANCIES MUST BE  
REPORTED IMMEDIATELY TO THE  
ARCHITECTS.

PROJECT NUMBER:  
0001

DESIGNED BY:  
SECRETARIATE OF MADUVVAREE COUNCIL

DATE:  
NOV 2021


SHEET NUMBER:

08

CONCEPT VISUAL



**PROJECT:**  
PROPOSED 4 STOREY COUNCIL BUILDING AT  
R.MADUVVAREE | CONCEPTUAL

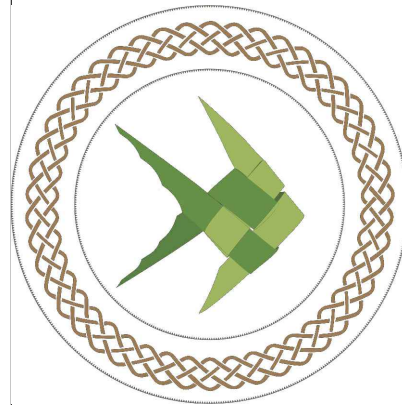

**ARCHITECTURAL CONSULTANT:**

**PHASE:**

- CONCEPT DESIGN
- ARCHITECTURAL DRAWINGS
- STRUCTURAL DRAWINGS
- SERVICES DRAWINGS
- AS-BUILT

**NOTE FOR CONSTRUCTION:**  
CONTRACTORS SHALL WORK  
FROM FIGURED DIMENSIONS  
ONLY.

CONTRACTORS MUST CHECK ALL  
DIMENSIONS ON SITE.

DISCREPANCIES MUST BE  
REPORTED IMMEDIATELY TO THE  
ARCHITECTS.

**PROJECT NUMBER:**  
0001

**DESIGNED BY:**  
SECRETARIATE OF MADUVVAREE COUNCIL

**DATE:**  
NOV 2021


**SHEET NUMBER:**

09

CONCEPT VISUAL



PROJECT:  
PROPOSED 4 STOREY COUNCIL BUILDING AT  
R.MADUVVAREE | CONCEPTUAL

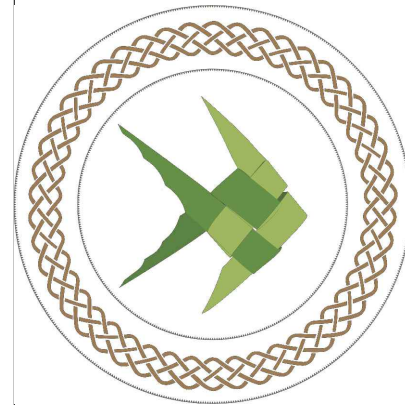

ARCHITECTURAL CONSULTANT:

PHASE:

- CONCEPT DESIGN
- ARCHITECTURAL DRAWINGS
- STRUCTURAL DRAWINGS
- SERVICES DRAWINGS
- AS-BUILT

NOTE FOR CONSTRUCTION:  
CONTRACTORS SHALL WORK  
FROM FIGURED DIMENSIONS  
ONLY.

CONTRACTORS MUST CHECK ALL  
DIMENSIONS ON SITE.

DISCREPANCIES MUST BE  
REPORTED IMMEDIATELY TO THE  
ARCHITECTS.

PROJECT NUMBER:  
0001

DESIGNED BY:  
SECRETARIATE OF MADUVVAREE COUNCIL

DATE:  
NOV 2021

SHEET NUMBER:

10

CONCEPT VISUAL

