




GROUND FLOOR PLAN
SCALE 1:100

 

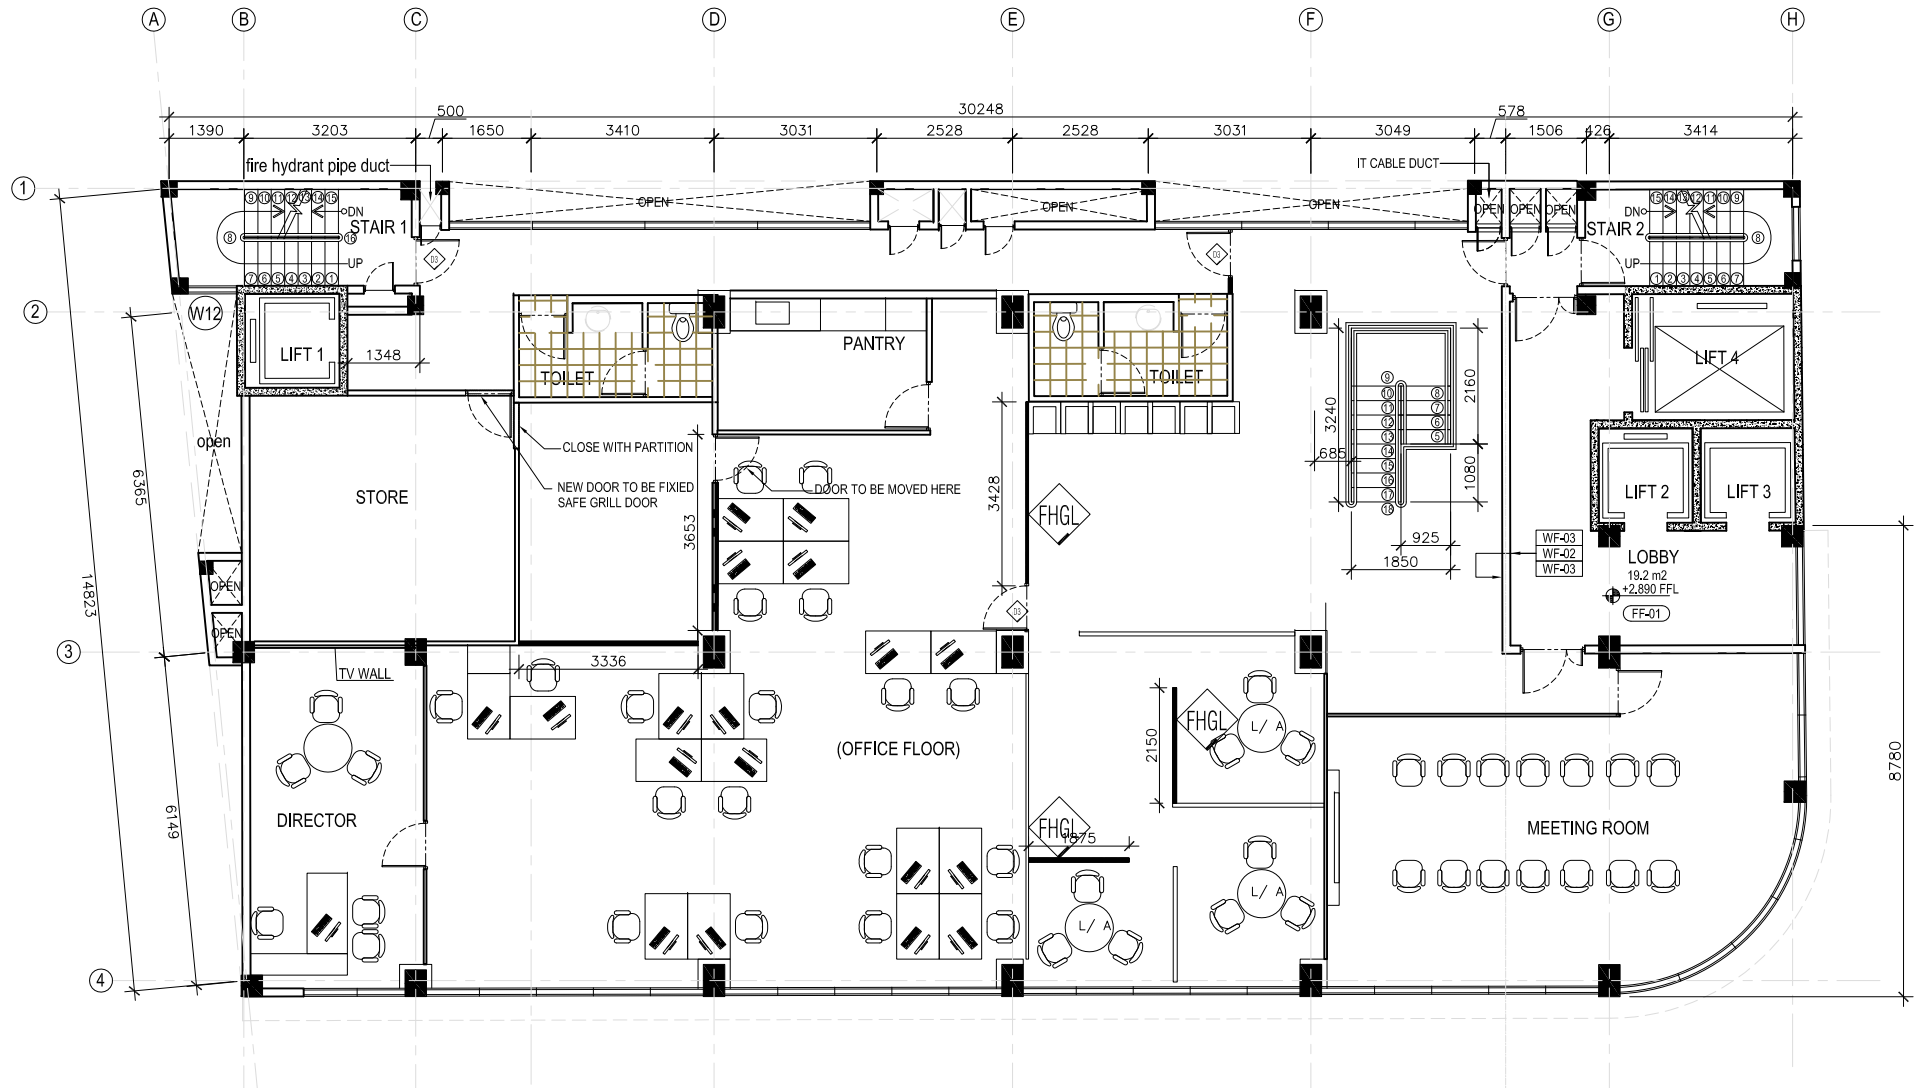

FIRST FLOOR PLAN
SCALE 1:100

 

FHGL FULL HEIGHT GLASS PARTITION (SS C CHANNEL FRAME)