



## **Annex A: Technical Drawings**

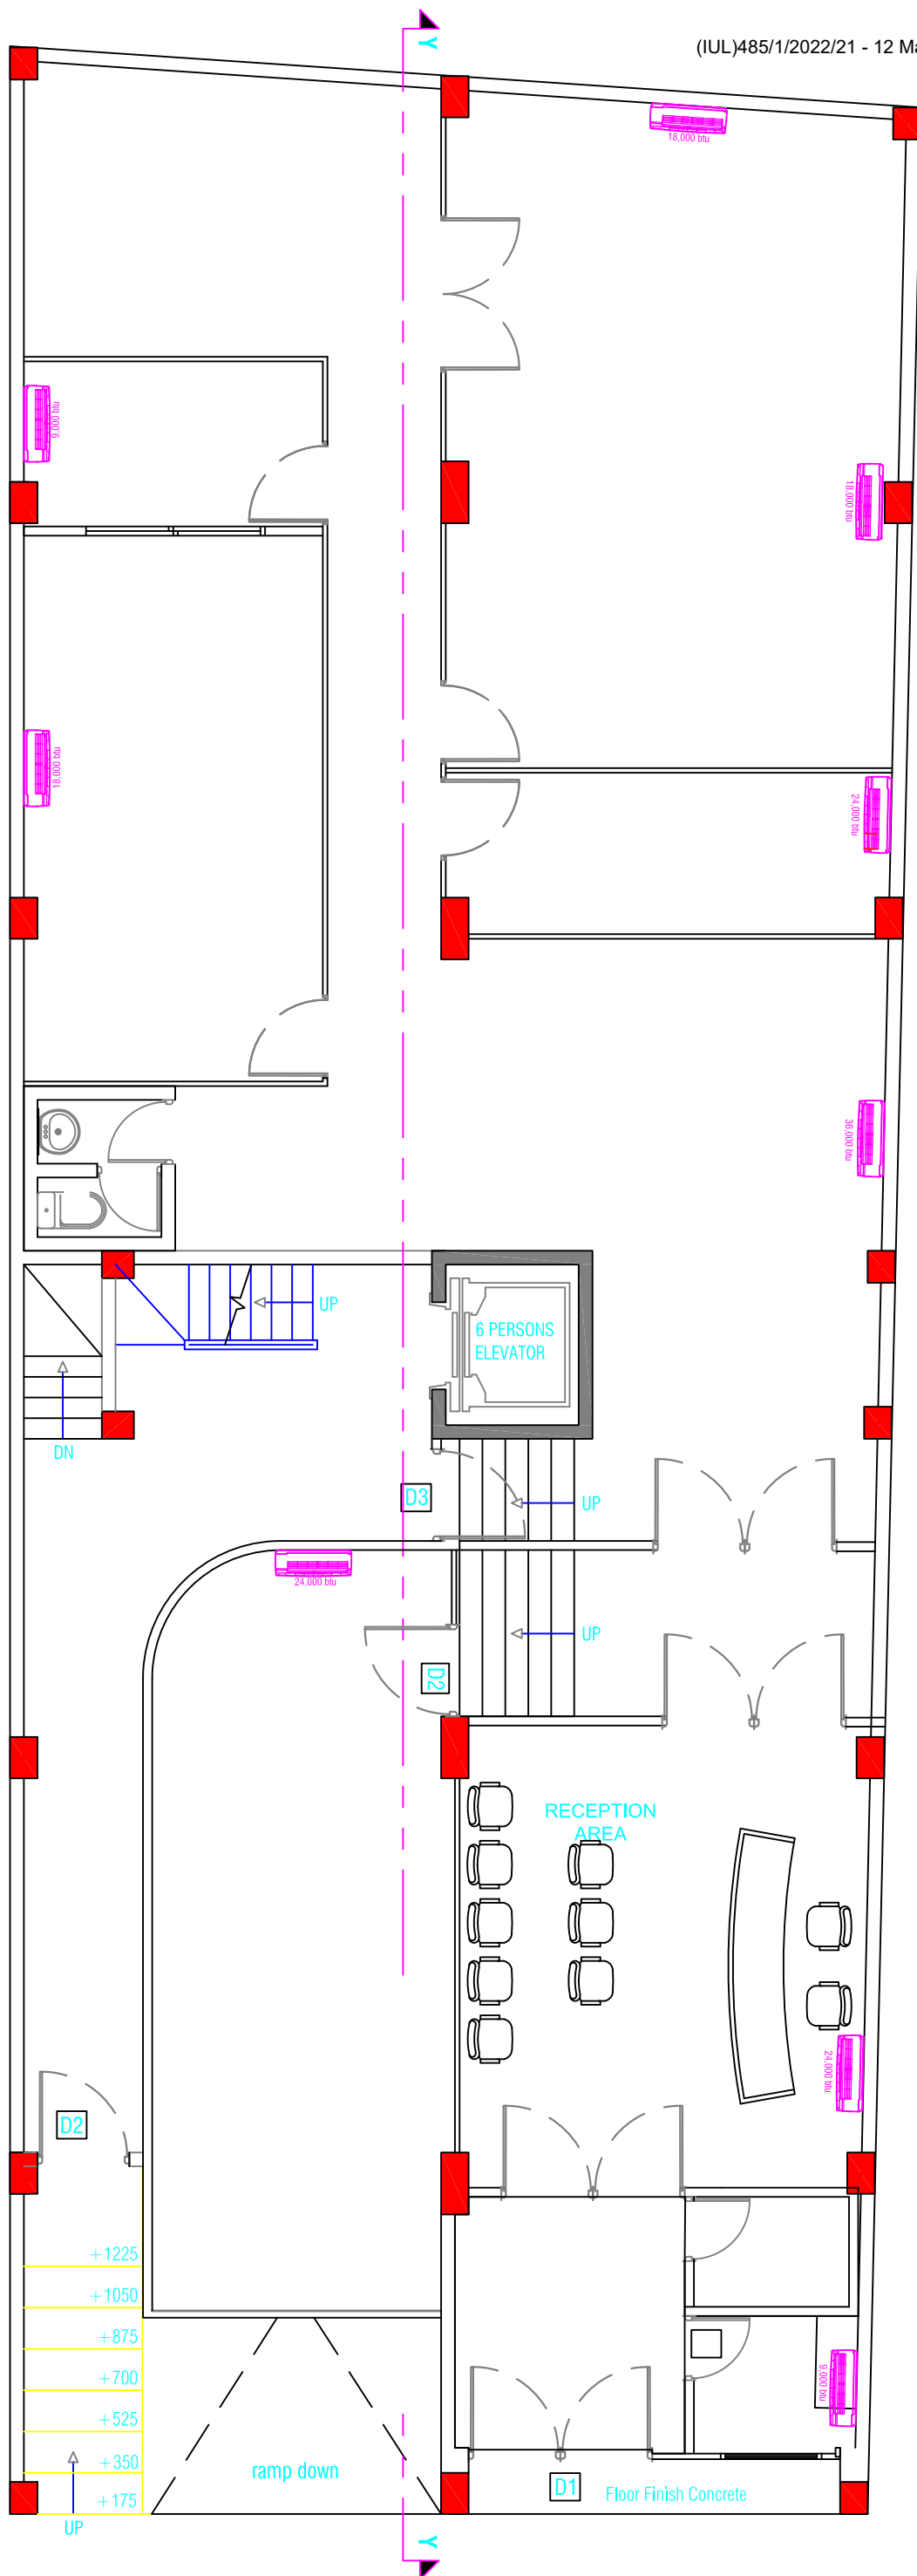


#	AC Size	Qty	Total (btu)
1	9,000 btu	2	18,000
2	18,000 btu	2	36,000
3	24,000 btu	3	72,000
4	36,000 btu	1	36,000
	Total	8	162,000

# GROUND FLOOR PLAN

SCALE 1:100

 

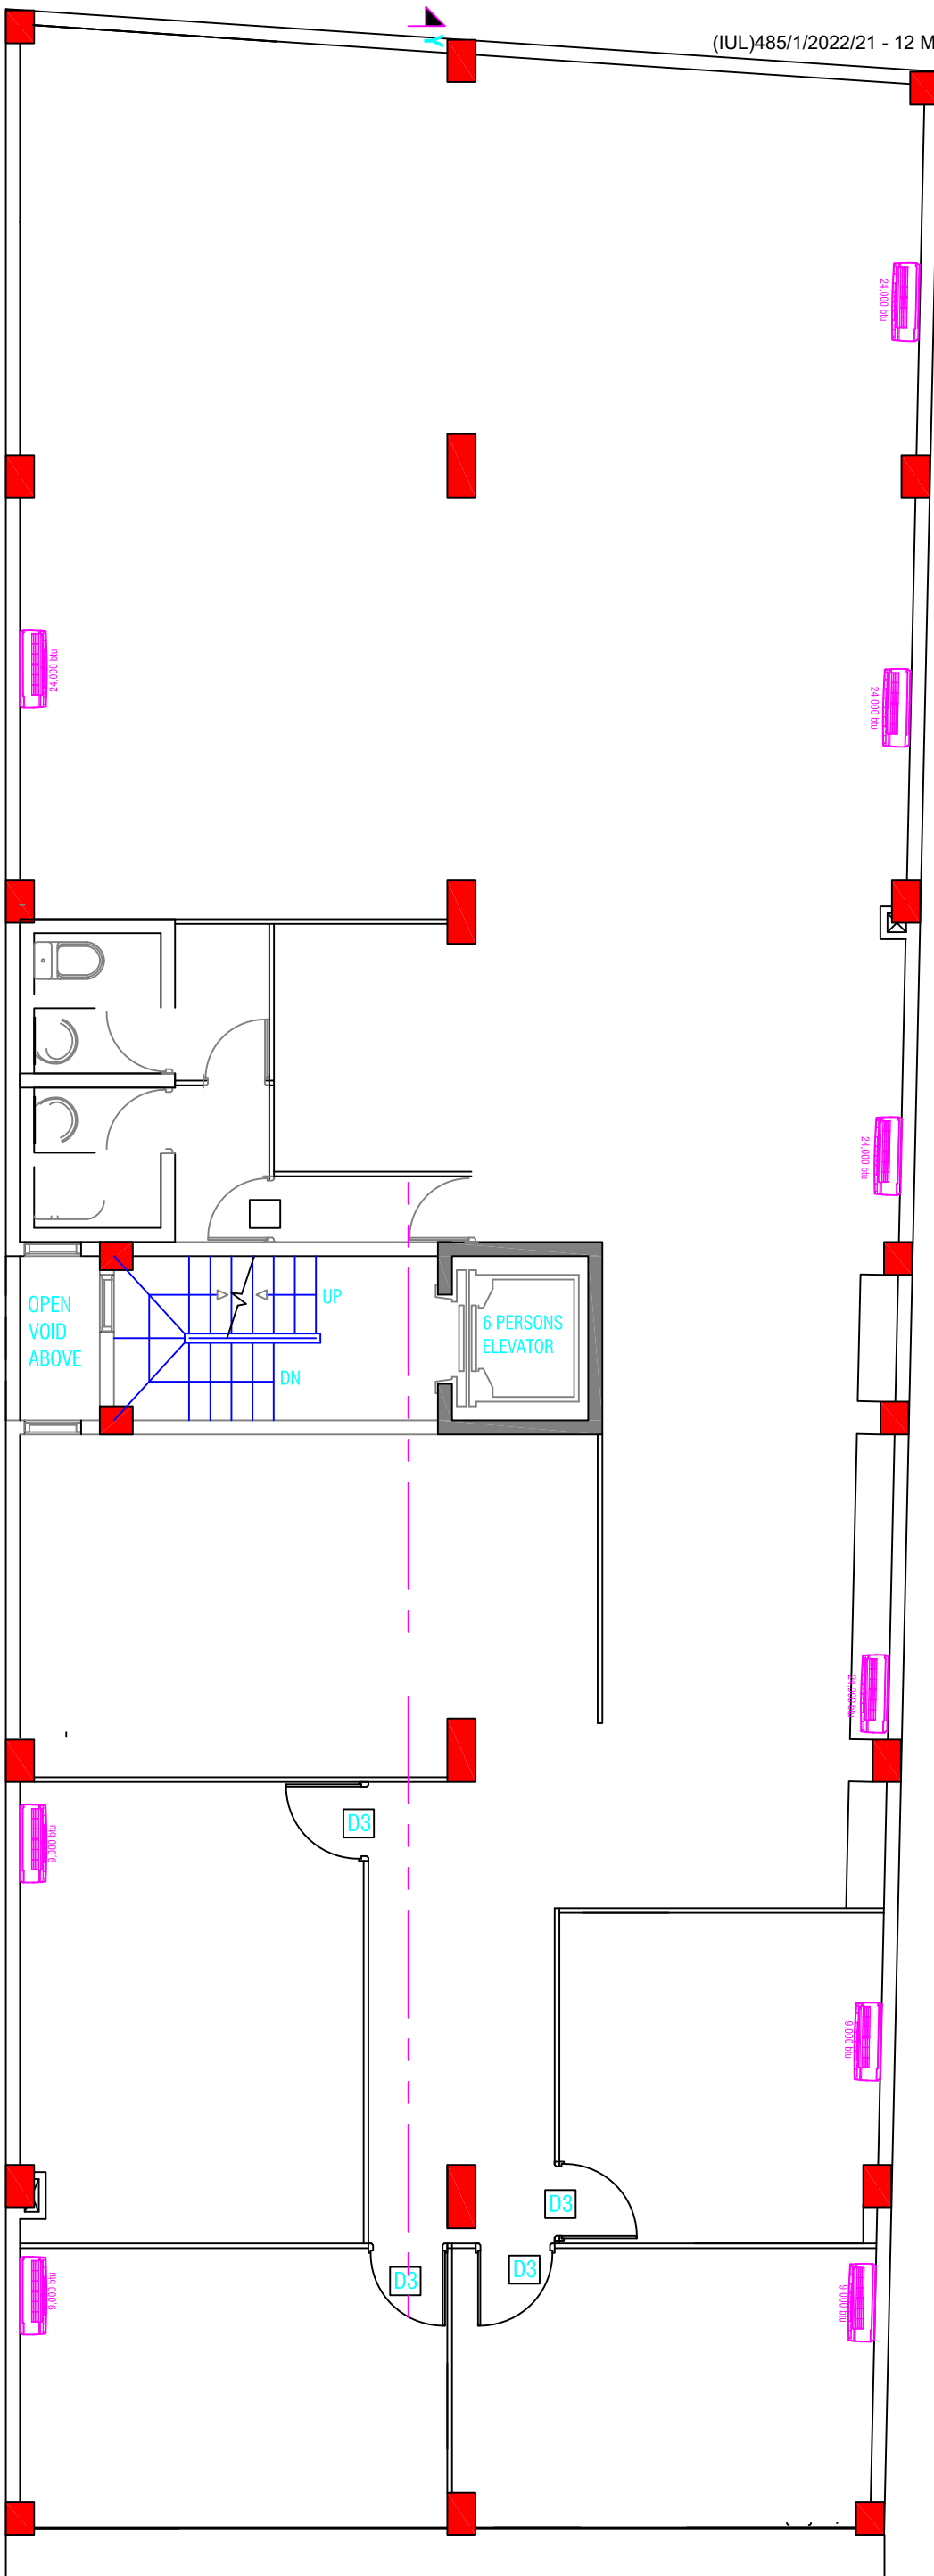

#	AC Size	Qty	Total (btu)
1	9,000 btu	4	36,000
2	18,000 btu	0	0
3	24,000 btu	5	120,000
4	36,000 btu	0	0
Total			156,000

# FIRST FLOOR PLAN

SCALE 1:100

