
B. FULHADHOO HEALTH CENTER SCALE: 1: 200

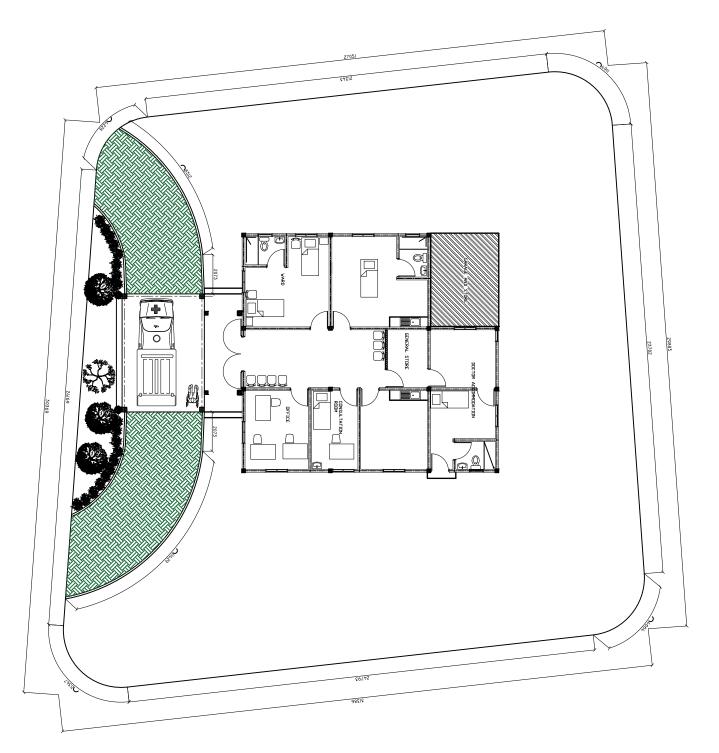

PROJECT MANAGER:

DESIGNER: ARIZ
CIV/STR, ENGINEER:
SURVEYED BY:
DRAWN BY: ARIZ
CHECKED BY:
CHECKED BY:
DATE: DEC 2020
SHEET NO.: / MINISTRY OF HEALTH CONSTRUCTION OF BOUNDARY WALL LOCATION:
MULTIPLE ISLANDS REVISION NOTES: CONTENTS: AS GIVEN SHEET CONTENTS:


**


FRONT ELEVATION

SCALE: 1:50

CROSS SECTION X-X

SCALE: 1:50

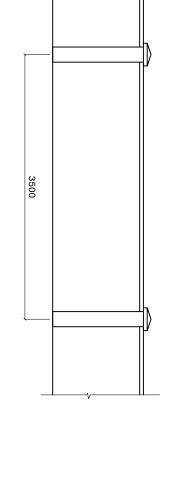

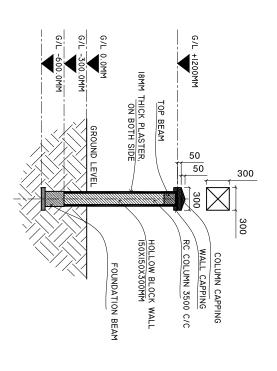

DETAILS R/C

SCALE: 1:25

CONSTRUCTION OF BOUNDARY WALL

REVISION NOTES:


SHEET CONTENTS:

MULTIPLE ISLANDS

CONTENTS: AS GIVEN

DESIGNER: ARIZ

V/STR. ENGINEER: JRVEYED BY: - MINISTRY OF HEALTH

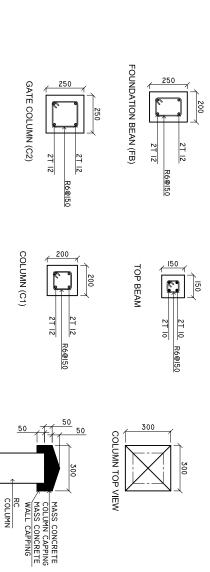

MINIMUM 50MM COVER BELOW GROUND LEVEL

MINIMUN 30MM COVER ABOVE GROUND LEVEL

ALL BAR BENDING &
OVERLAPS AS PER
ACTUAL BS STANDARD.

NOTE: LINTEL BEAMS TO BE LAID ABOVE AND BELOW ALL WINDOWS AND ALL DOORS.

CAPPING DETAILS

ADMIN DIVISON
Ministry of Health
Roshanee Building
Sosun Magu'
Tel: 332 8887, Fax: 332888

DATE : *DEC 2020*

DRAWN BY: ARIZ
CHECKED BY: