

SHEET CONTENTS :

REVISION NOTES:

PROJECT:  
TEMPORARY GARAGE  
AREA.

CLIENT:

Ministry of Health

LOCATION:  
DIFFERENT ISLAND

CONTENTS: AS GIVEN

PROJECT MANAGER:

DESIGNER: ARIZ

CIV/STR. ENGINEER:

SURVEYED BY: -

DRAWN BY: ARIZ

CHECKED BY:

DATE : MAY 2022


SHEET NO. : /



ADMIN DIVISION  
Ministry of Health  
Rosnaneh Building  
Sosun Magut  
Tel: 332 8887, Fax: 3328889


## FOOTING PLAN

SCALE: 1 : 100

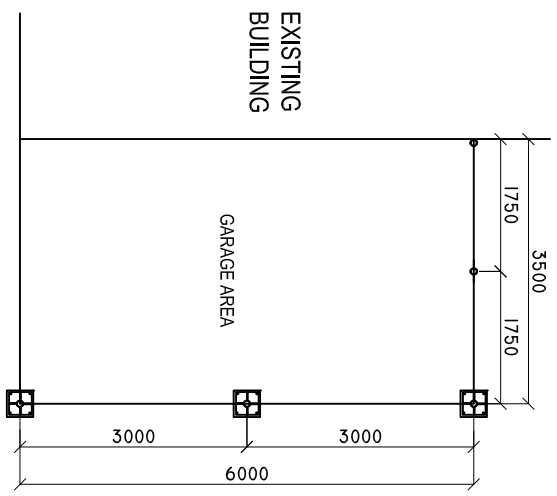


## FLOOR PLAN

SCALE: 1 : 100

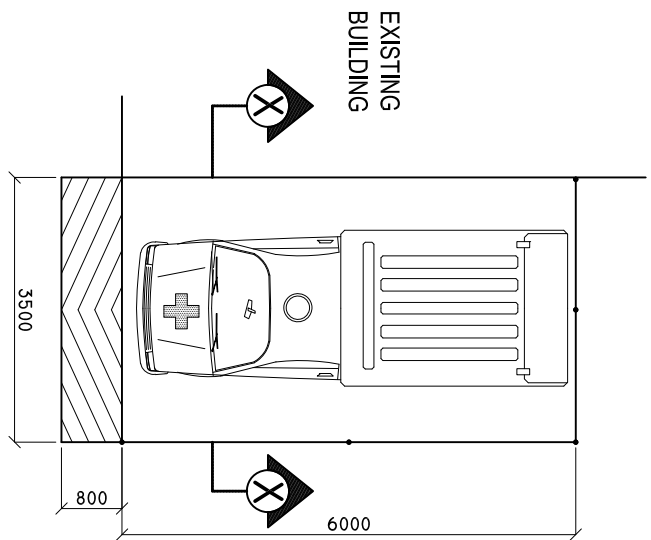


# ROOF PLAN

SCALE: 1 : 100

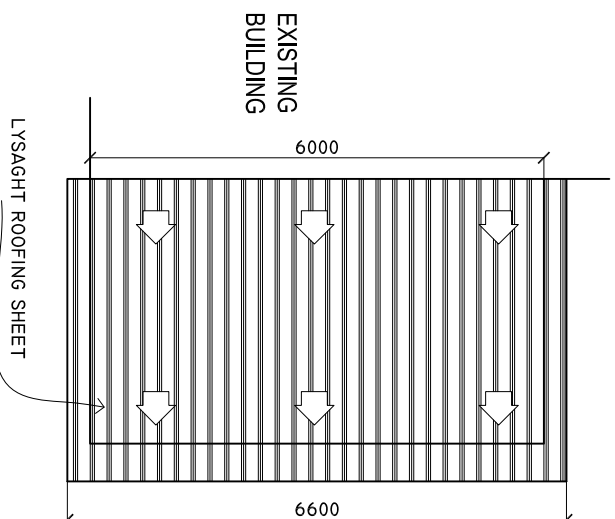

# ROOF FRAMING PLAN

SCALE: 1 : 100

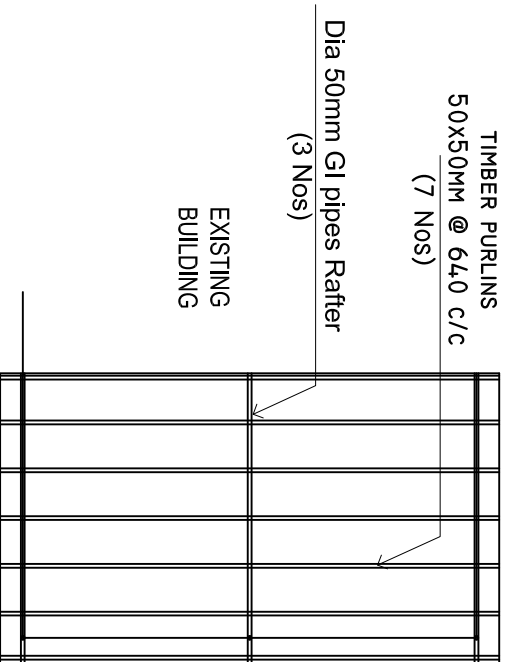

SHEET CONTENTS :

REVISION NOTES:

PROJECT: TEMPORARY GARAGE AREA.

CLIENT:

Ministry of Health

LOCATION:

DIFFERENT ISLAND

CONTENTS: AS GIVEN

PROJECT MANAGER:

DESIGNER: ARIZ

CIV/STR. ENGINEER:

SURVEYED BY: -

DRAWN BY: ARIZ

CHECKED BY:

DATE : MAY 2022

SHEET NO. : /



SHEET CONTENTS :

REVISION NOTES:

PROJECT:  
TEMPORARY GARAGE  
AREA.

CLIENT:

Ministry of Health

LOCATION:

DIFFERENT ISLAND

CONTENTS: AS GIVEN

PROJECT MANAGER:

DESIGNER: ARIZ

CIV/STR. ENGINEER:

SURVEYED BY: -

DRAWN BY: ARIZ

CHECKED BY:

DATE : MAY 2022


SHEET NO. : /



ADMIN DIVISION  
Ministry of Health  
Roslanee Building  
Sosun Magu  
Tel: 332 8887, Fax: 3328889


### SIDE LEVATION

SCALE: 1 : 100

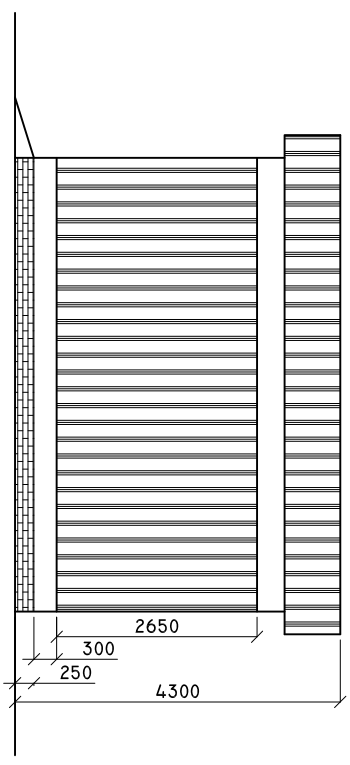

### BACK LEVATION

SCALE: 1 : 100

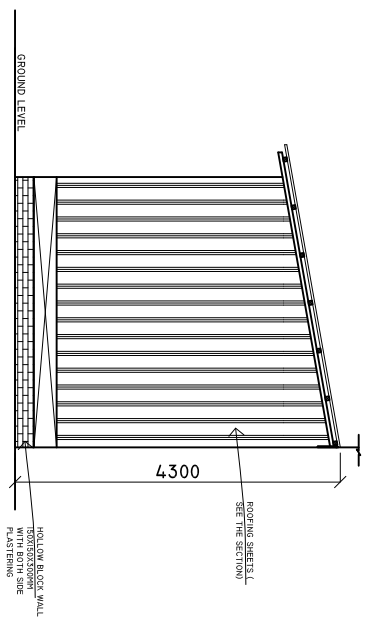

SHEET CONTENTS :

REVISION NOTES:

PROJECT:  
TEMPORARY GARAGE  
AREA.

CLIENT:

Ministry of Health


LOCATION:  
DIFFERENT ISLAND

CONTENTS: AS GIVEN


PROJECT MANAGER:  
DESIGNER: ARIZ  
CIV/STR. ENGINEER:  
SURVEYED BY: -  
DRAWN BY: ARIZ  
CHECKED BY:  
DATE : MAY 2022  
SHEET NO. : /



ADMIN DIVISION  
Ministry of Health  
Rosnaneh Building  
Sosun Magut  
Tel: 332 8887, Fax: 3328889

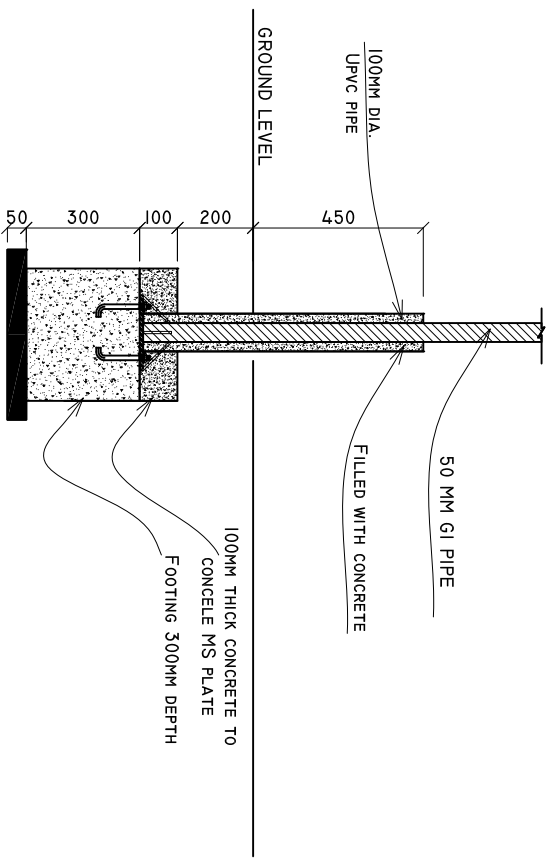


DETAILS OF FOOTING  
SCALE 1:20

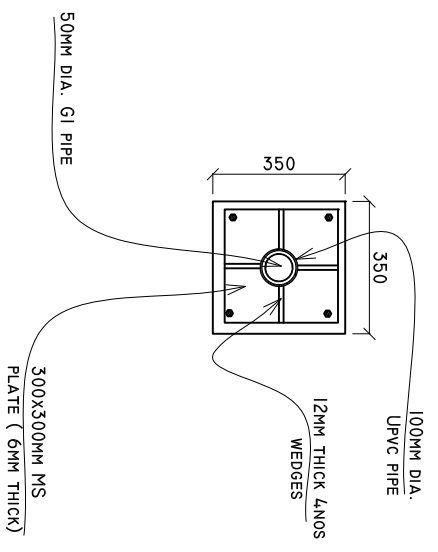

TOP VIEW OF FOOTING  
SCALE 1:20

# DETAIL A

SCALE: 1 : 10

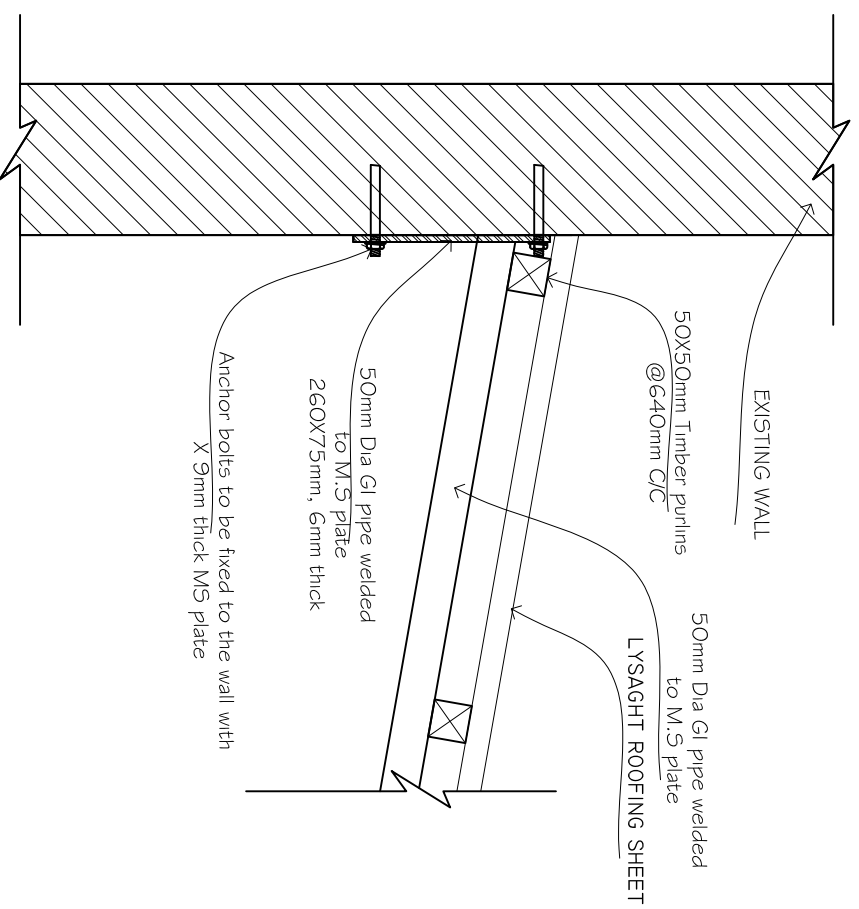

SHEET CONTENTS :

REVISION NOTES:

PROJECT:  
TEMPORARY GARAGE  
AREA.

CLIENT:

Ministry of Health

LOCATION:

DIFFERENT ISLAND

CONTENTS: AS GIVEN

PROJECT MANAGER:

DESIGNER: ARIZ

CIV/STR. ENGINEER:

SURVEYED BY: -

DRAWN BY: ARIZ

CHECKED BY:

DATE : MAY 2022


SHEET NO. : /



ADMIN DIVISION  
Ministry of Health  
Rosnane Building  
Sosun Magu  
Tel: 332 8887, Fax: 3328889

# CROSS SECTION X-X

SCALE: 1 : 50

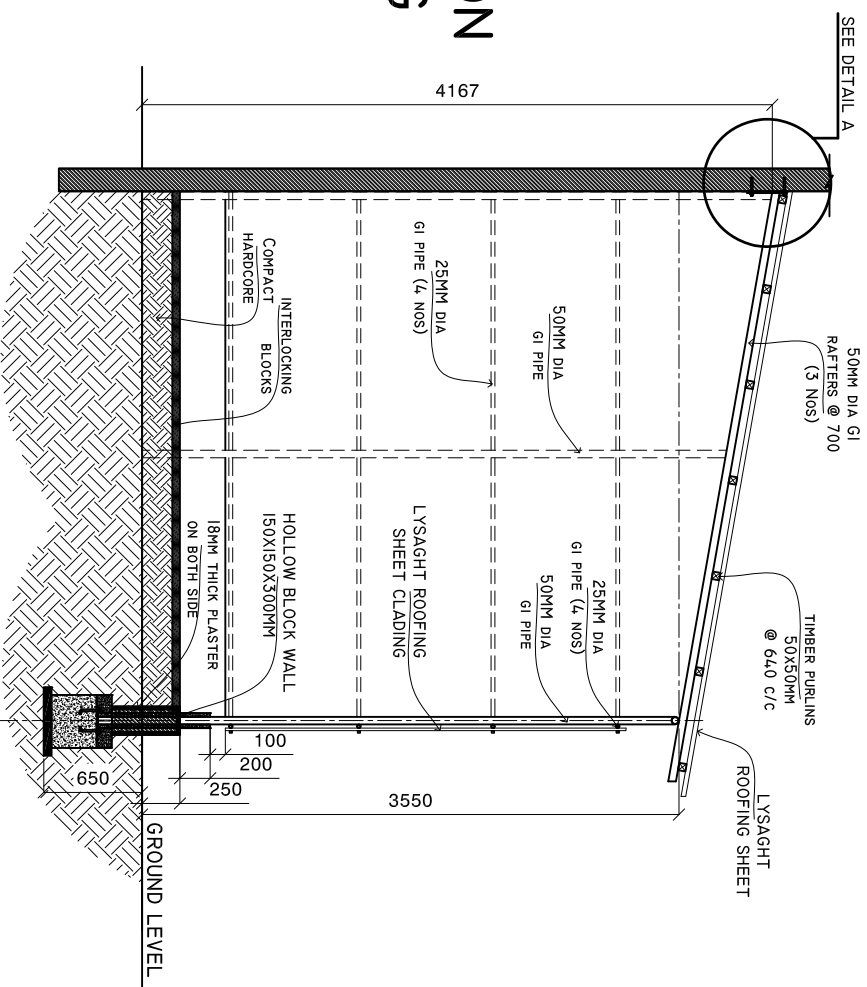

SHEET CONTENTS :

REVISION NOTES:

PROJECT:  
TEMPORARY GARAGE  
AREA.

CLIENT:

Ministry of Health

LOCATION:  
DIFFERENT ISLAND

CONTENTS: AS GIVEN

PROJECT MANAGER:  
DESIGNER: ARIZ  
CIV/STR. ENGINEER:  
SURVEYED BY: -  
DRAWN BY: ARIZ  
CHECKED BY:  
DATE : MAY 2022  
SHEET NO. : /

