


**M. RAIYMANDHOO HEALTH CENTER
SITE PLAN**

SCALE: 1 : 200

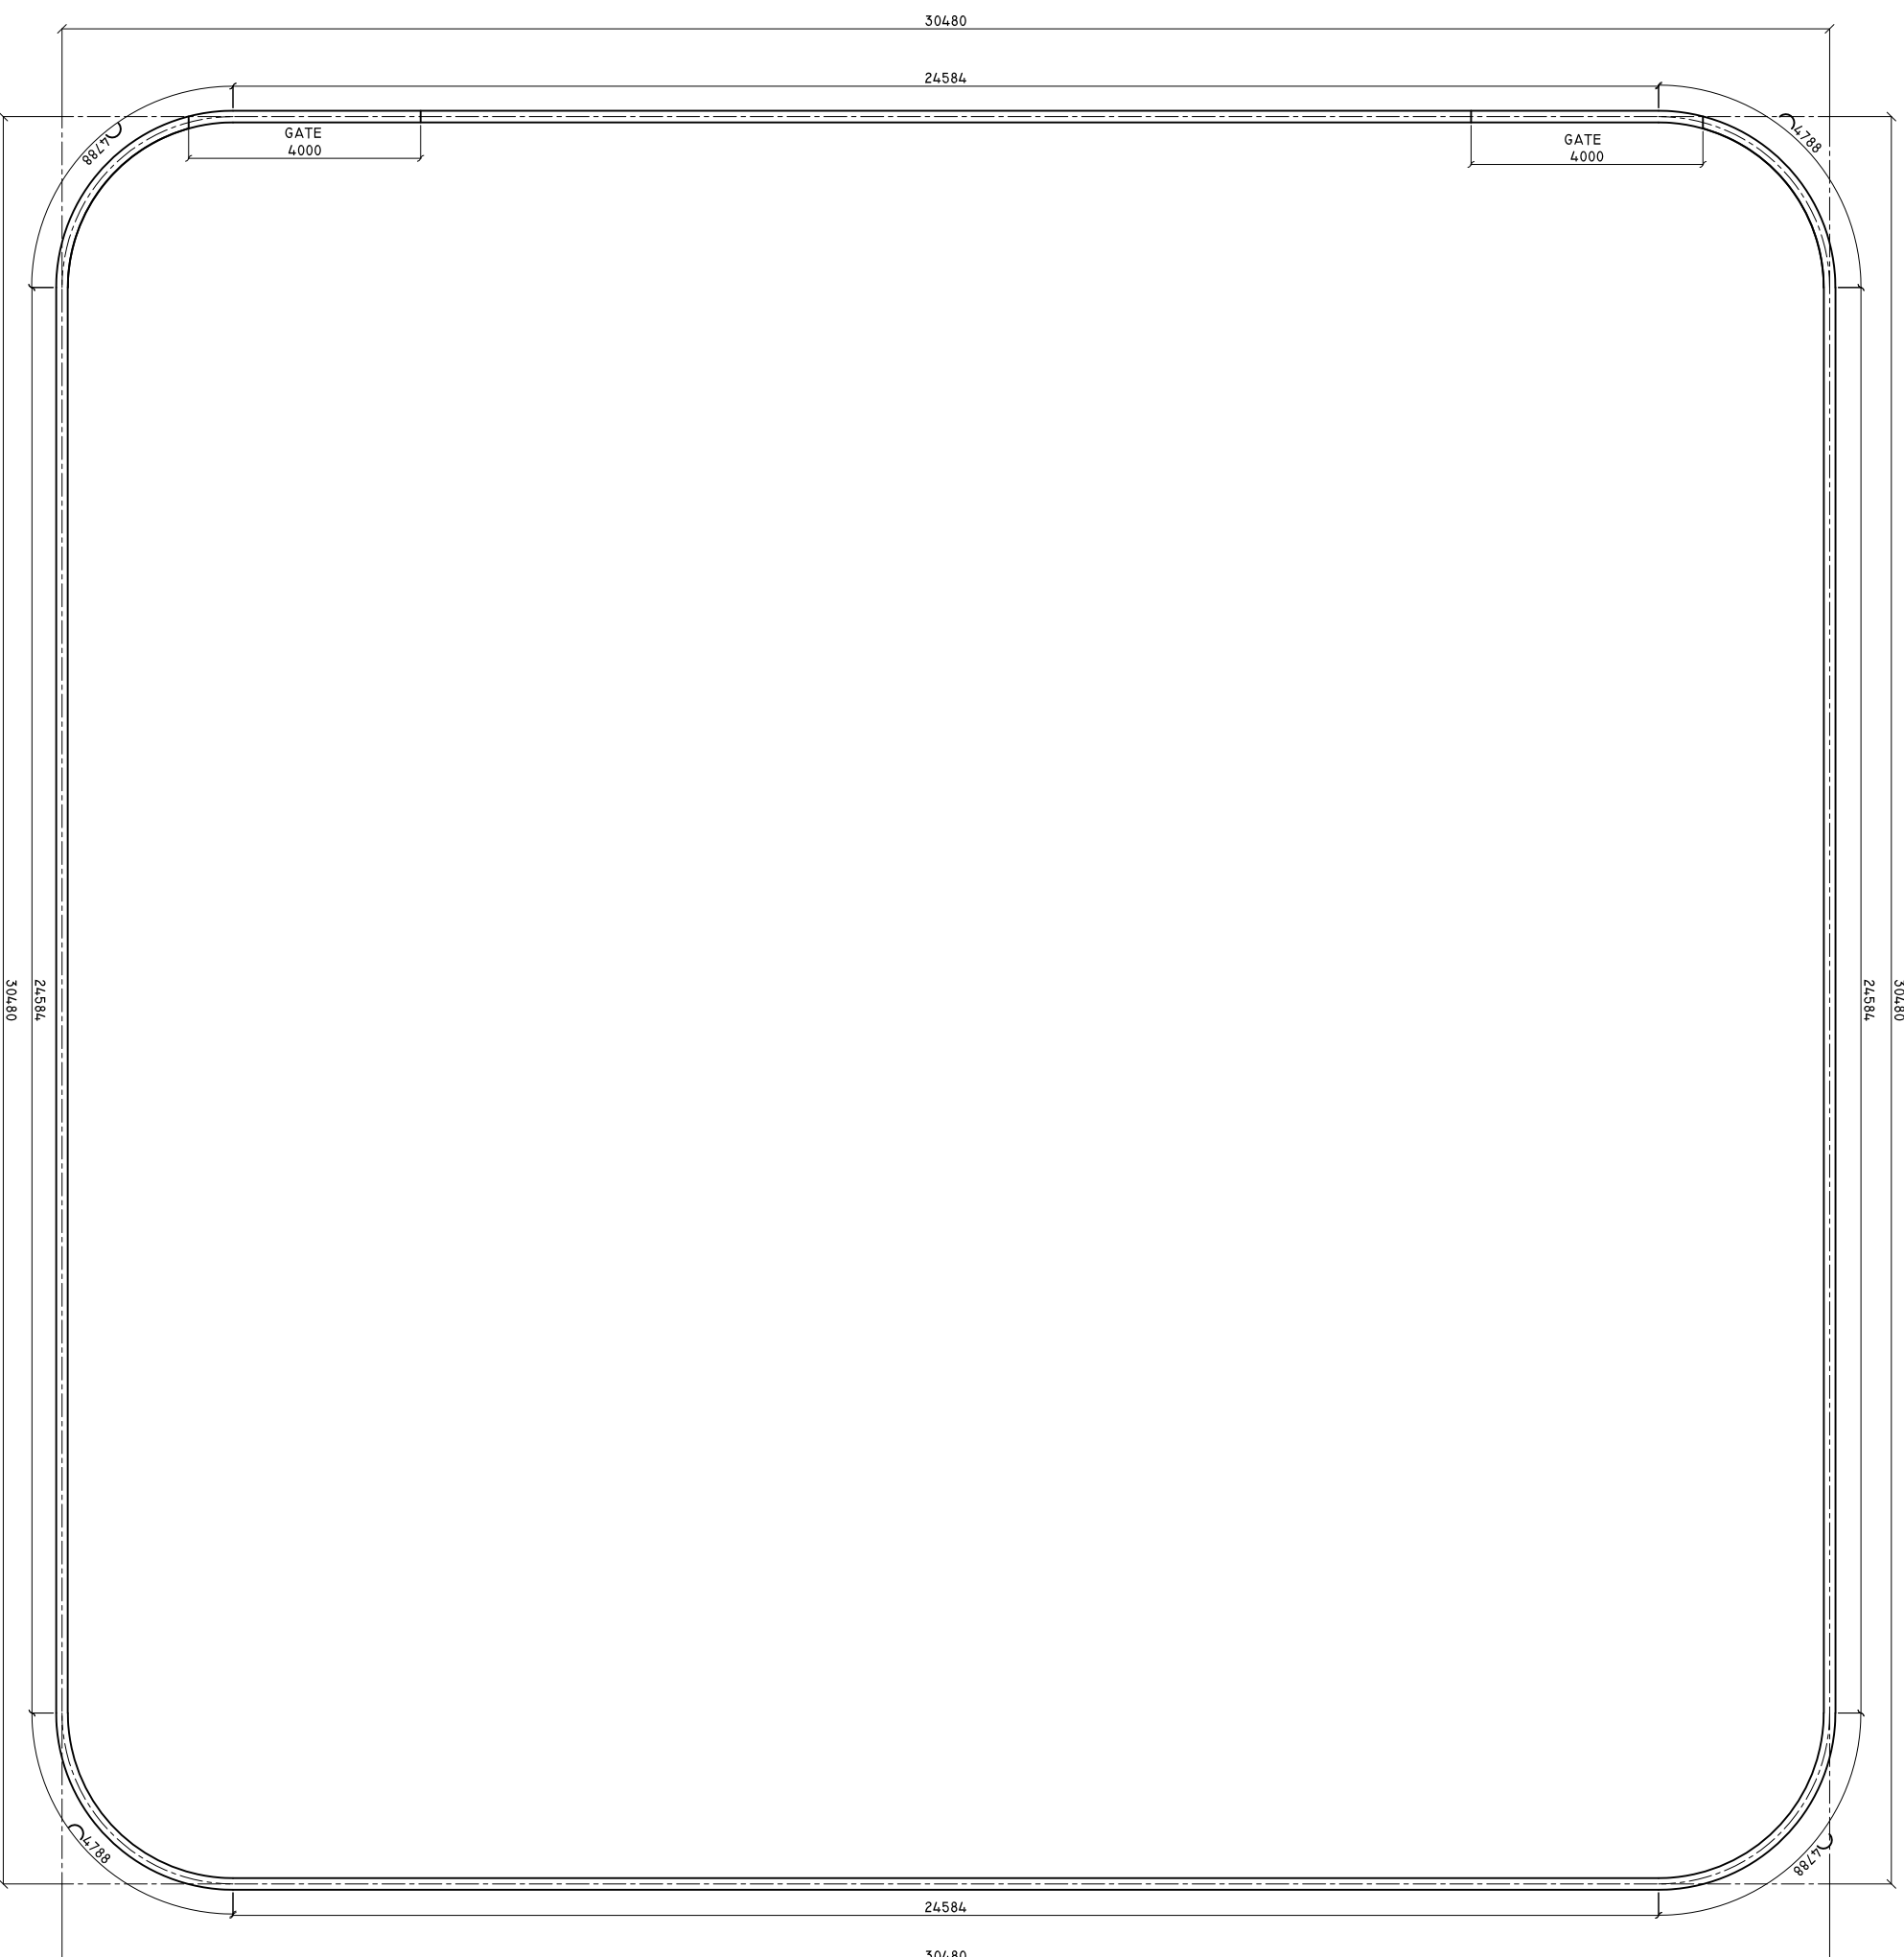

30480

24584

30480

24584

GATE
4000

GATE
4000

1738

1738

1738

1738

24584

30480

24584

30480

SHEET CONTENTS :

REVISION NOTES:

PROJECT:
CONSTRUCTION OF
BOUNDARY WALL

CLIENT:
MINISTRY OF HEALTH

LOCATION:
MULTIPLE ISLANDS

CONTENTS: AS GIVEN

PROJECT MANAGER:

DESIGNER: ARIZ

CIV/STR. ENGINEER:

SURVEYED BY: -

DRAWN BY: ARIZ

CHECKED BY:

DATE : DEC 2020

SHEET NO. : /



ADMIN DIVISION
Ministry of Health
Roshanee Building
Sasun Maaga
Tel: 332 8887, Fax: 332 8889

