

ELEVATION NOTES

1. ALL ROOF SADDLES TO BE PLYWOOD SHEATHED WITH ICE & WATER SHIELD AND SHINGLES.
2. METAL FLASHING AS REQUIRED BY CODE.
3. ROOF & SOFFIT VENTS AS REQUIRED BY CODE.
4. PROVIDE GUTTERS & DOWNSPOUTS FOR DRAINAGE OF ROOF WATER. DOWNSPOUTS ARE TO BE LOCATED SO THAT THE DISCHARGE WILL NOT SPILL ON OR FLOW ACROSS ANY PORCHES, WALKS OR DRIVES.
5. ALL DOWNSPOUTS TO BE TIED INTO SITE DRAINAGE SYSTEM.


NOTE:
OVERHANG DIMENSIONS (O.H.) ARE FROM SHEATHING U.L.C.

TYPICAL WINDOW DESIGNATION

NOTE:
GENERAL REFERENCE FOR ROUGH OPENING SIZES ONLY. CONSULT WITH WINDOW MANUFACTURER FOR EXACT WINDOW SIZES & REQUIREMENTS.


NOTE:
ALL CASEMENT VENTING TO BE VERIFIED W/ BUILDER/ HOMEOWNER PRIOR TO ORDERING WINDOWS.

NOTE:
WINDOW MANUFACTURER TO VERIFY ALL WINDOW GRID PATTERNS WITH HOME OWNER.

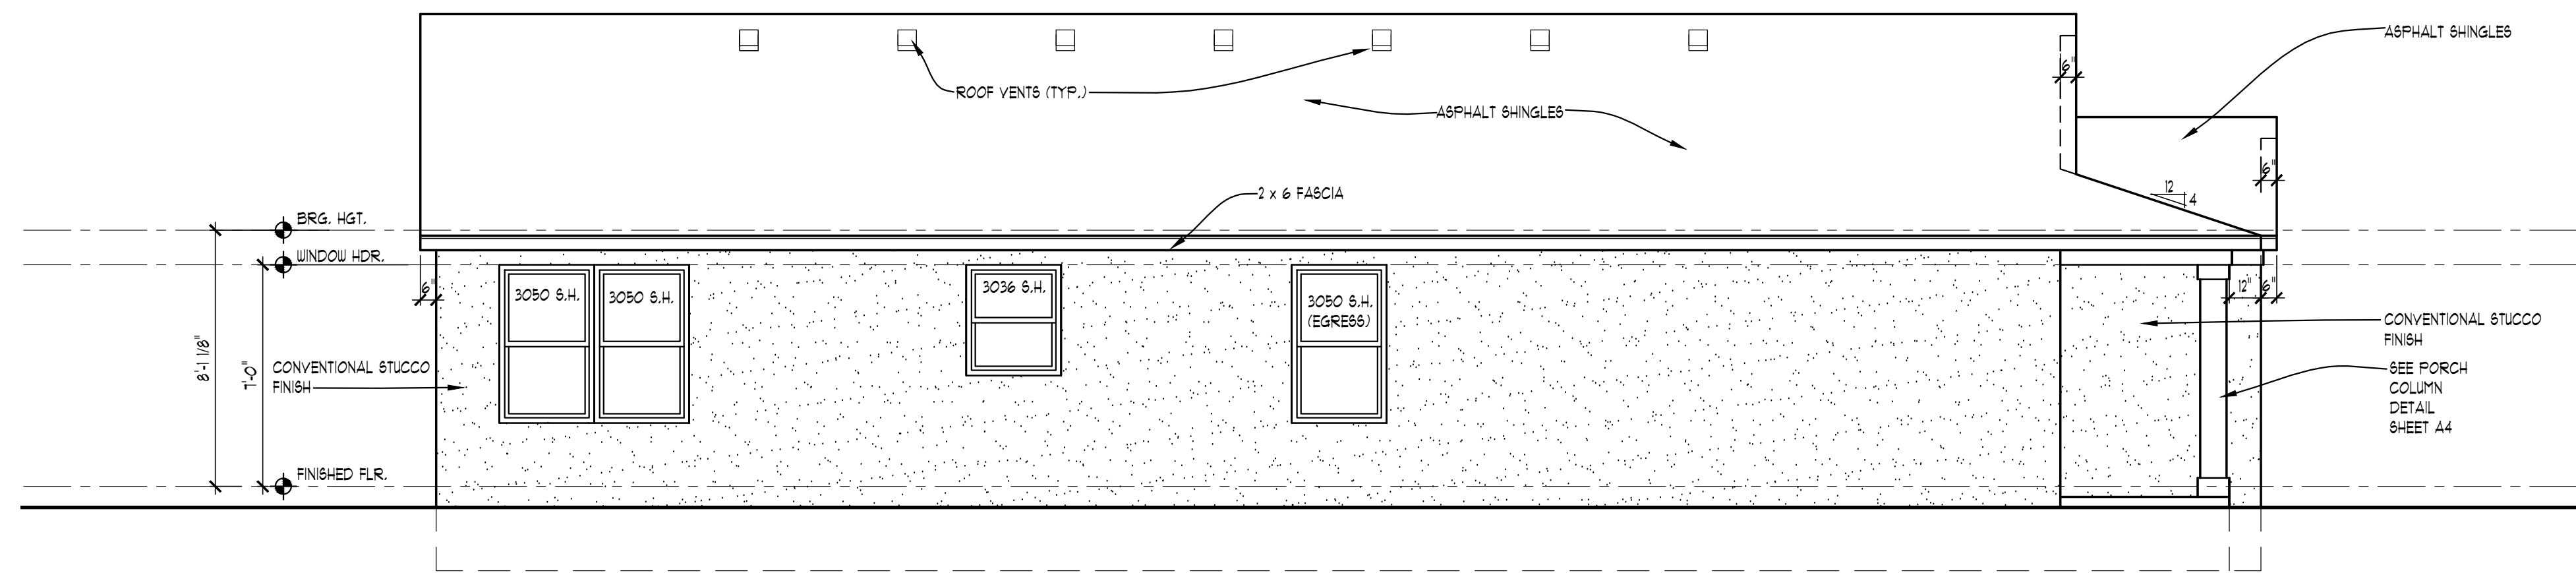


LEFT ELEVATION

SCALE: 1/4" = 1'-0"

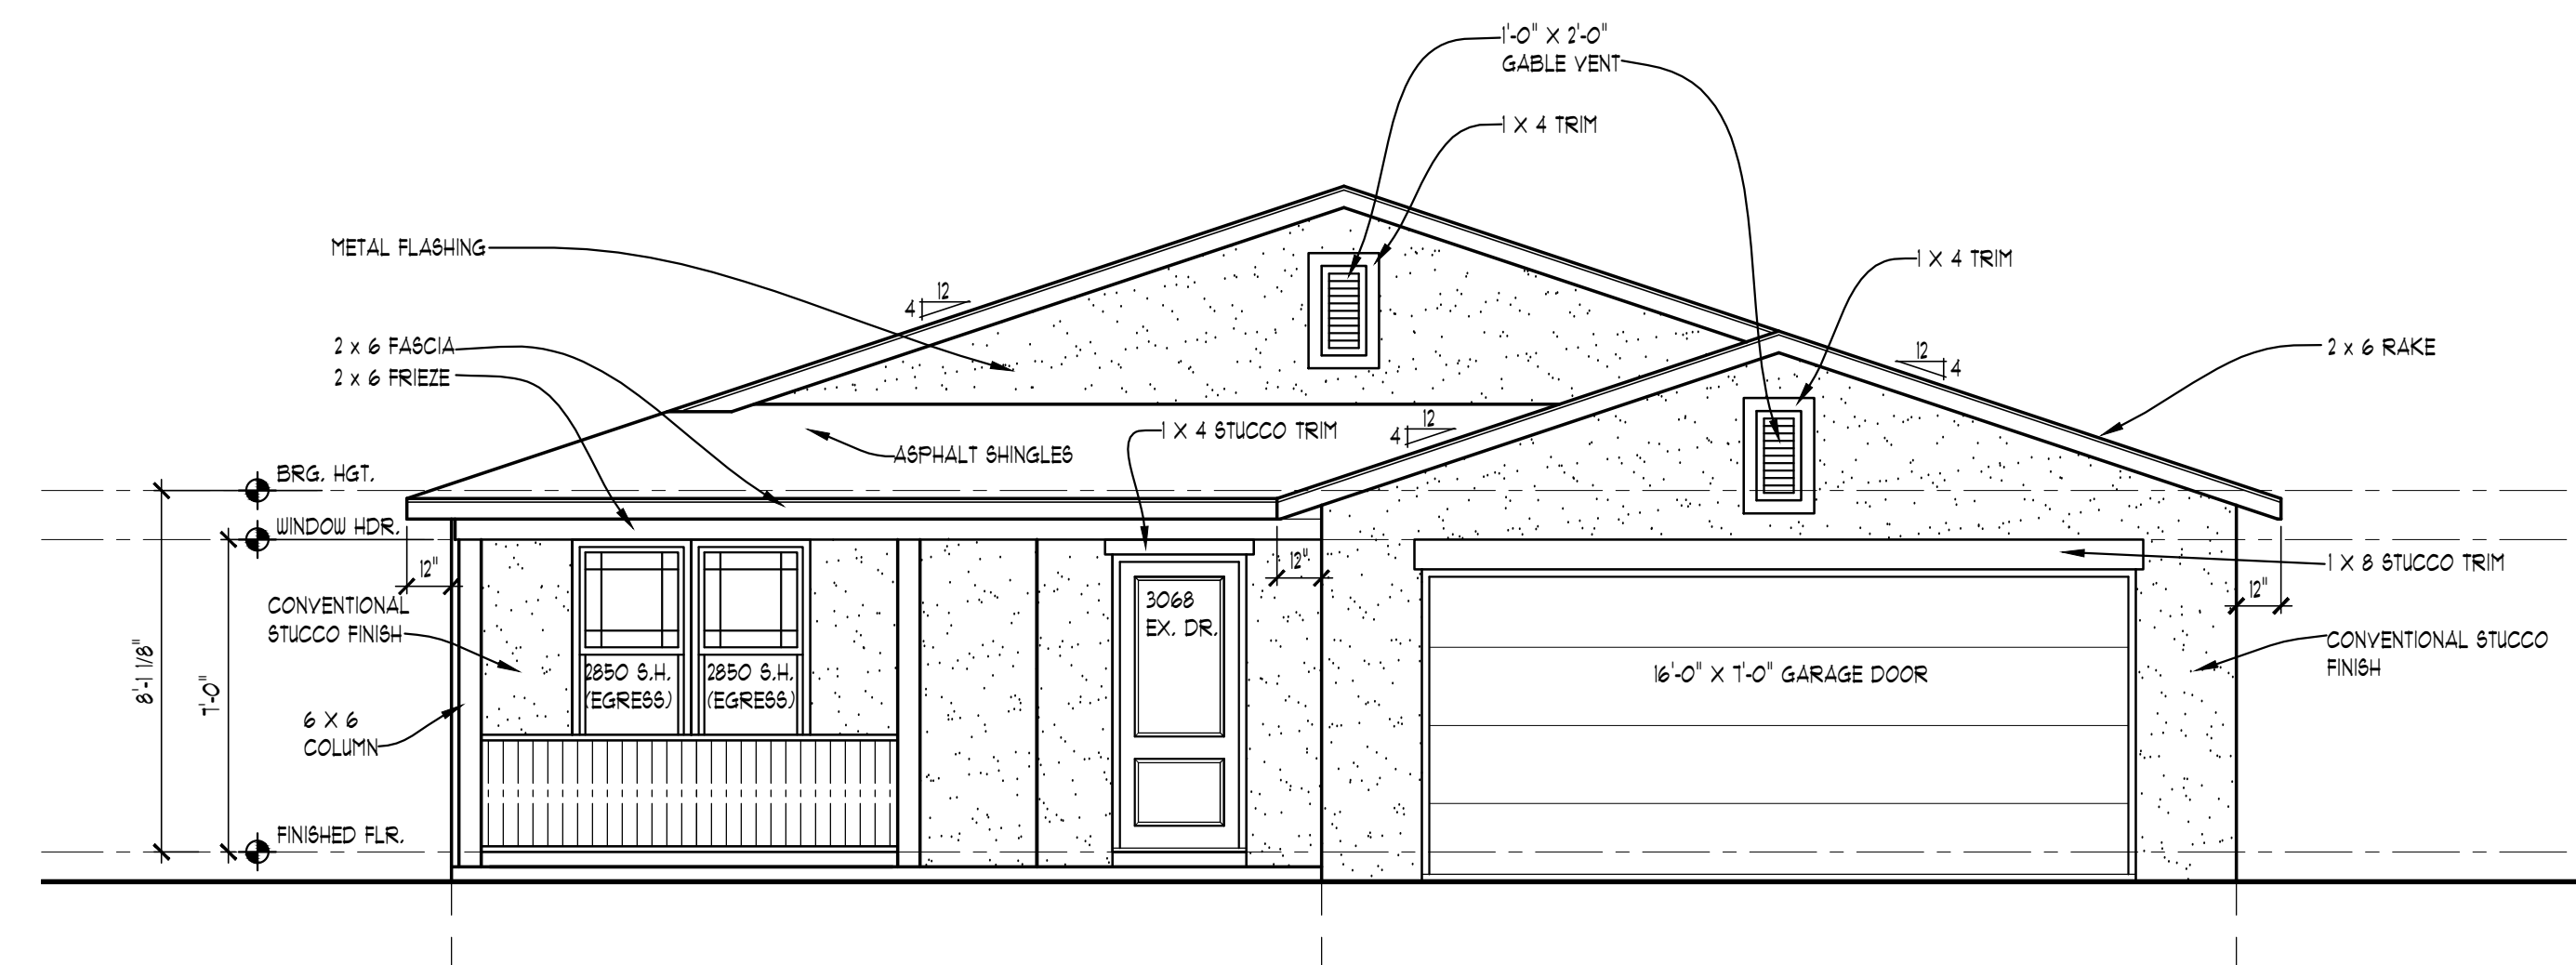

FRONT ELEVATION

SCALE: 1/4" = 1'-0"

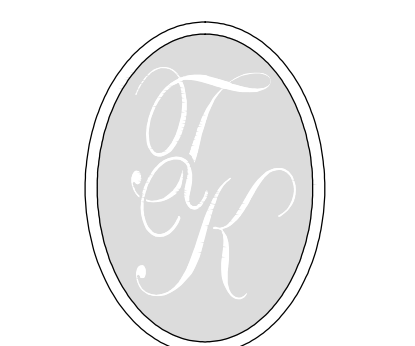

TK DESIGN & ASSOCIATES

WWW.TKHOMEDESIGN.COM
26030 PONTIAC TRAIL
SOUTH LYON, MI 48178
PHONE: (248)-446-1960
FAX: (248)-446-1961

COPYRIGHT 2014 TK DESIGN AND ASSOCIATES
DO NOT SCALE DRAWINGS. USE CALCULATED DIMENSIONS ONLY.
CONTRACTOR TO VERIFY ALL DRAWING DIMENSIONS BEFORE CONSTRUCTION. DISCREPANCIES AND DESIGN CHANGES SHALL BE REPORTED TO THE DESIGNER IN WRITING FORM IMMEDIATELY.
CALL 484-446-1961 3 DAYS PRIOR TO ANY EXCAVATION.
CONSTRUCTION IS THE SOLE RESPONSIBILITY OF THE PERMIT HOLDER.

CLIENT / PROJECT
HALSELL BUILDERS
SHEILA PLAN
ELEVATION A

JOB No. WO-1131-17
DRAWN: WAB
CHECKED: -
REVIEW: -
FINAL: -
REVISION 8-11-17

SCALE:
PER PLAN

SHEET #
A2