



108 W. 181st COLUMBIA ROAD  
 PO BOX 302  
 CEDARBURG, WISCONSIN 53012

PH: (262) 377-8001  
 FX: (262) 377-8003  
 700 W. VIRGINIA STREET  
 MILWAUKEE, WISCONSIN 53004

PH: (414) 810-7851  
 FX: (414) 810-7851

**PROJECT**

**BLACK HILLS  
 FEDERAL CREDIT  
 UNION**

**OPERATIONS  
 CENTER ADDITION  
 & RENOVATION**

2700 N. Plaza Drive  
 Rapid City, SD 57702

**ISSUE**



NO.	REV.	DATE	DESCRIPTION
01	01	04/23/16	ISSUE FOR PERMIT SET
01	02	05/12/16	REV. ARCHITECT #1
01	03	05/12/16	CONTRACT SET / CONTRACT #1
01	04	05/12/16	REV. ARCHITECT #1
01	05	05/12/16	REV. ARCHITECT #1
01	06	05/12/16	CONTRACT #2 / CONTRACT #2
01	07	05/12/16	REV. ARCHITECT #1
01	08	05/12/16	CONTRACT #3 / CONTRACT #3
01	09	05/12/16	REV. ARCHITECT #1
01	10	05/12/16	CONTRACT #4 / CONTRACT #4
01	11	05/12/16	REV. ARCHITECT #1
01	12	05/12/16	CONTRACT #5 / CONTRACT #5

**PROJECT INFO**

Date: 04-29-16  
 Project No.: LaMacchia Project No.  
 15.050 SD-BLA-141  
 Drawn By: J.E.

**SHEET TITLE**

GROUND FLOOR PLAN

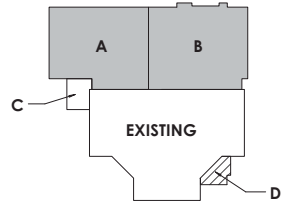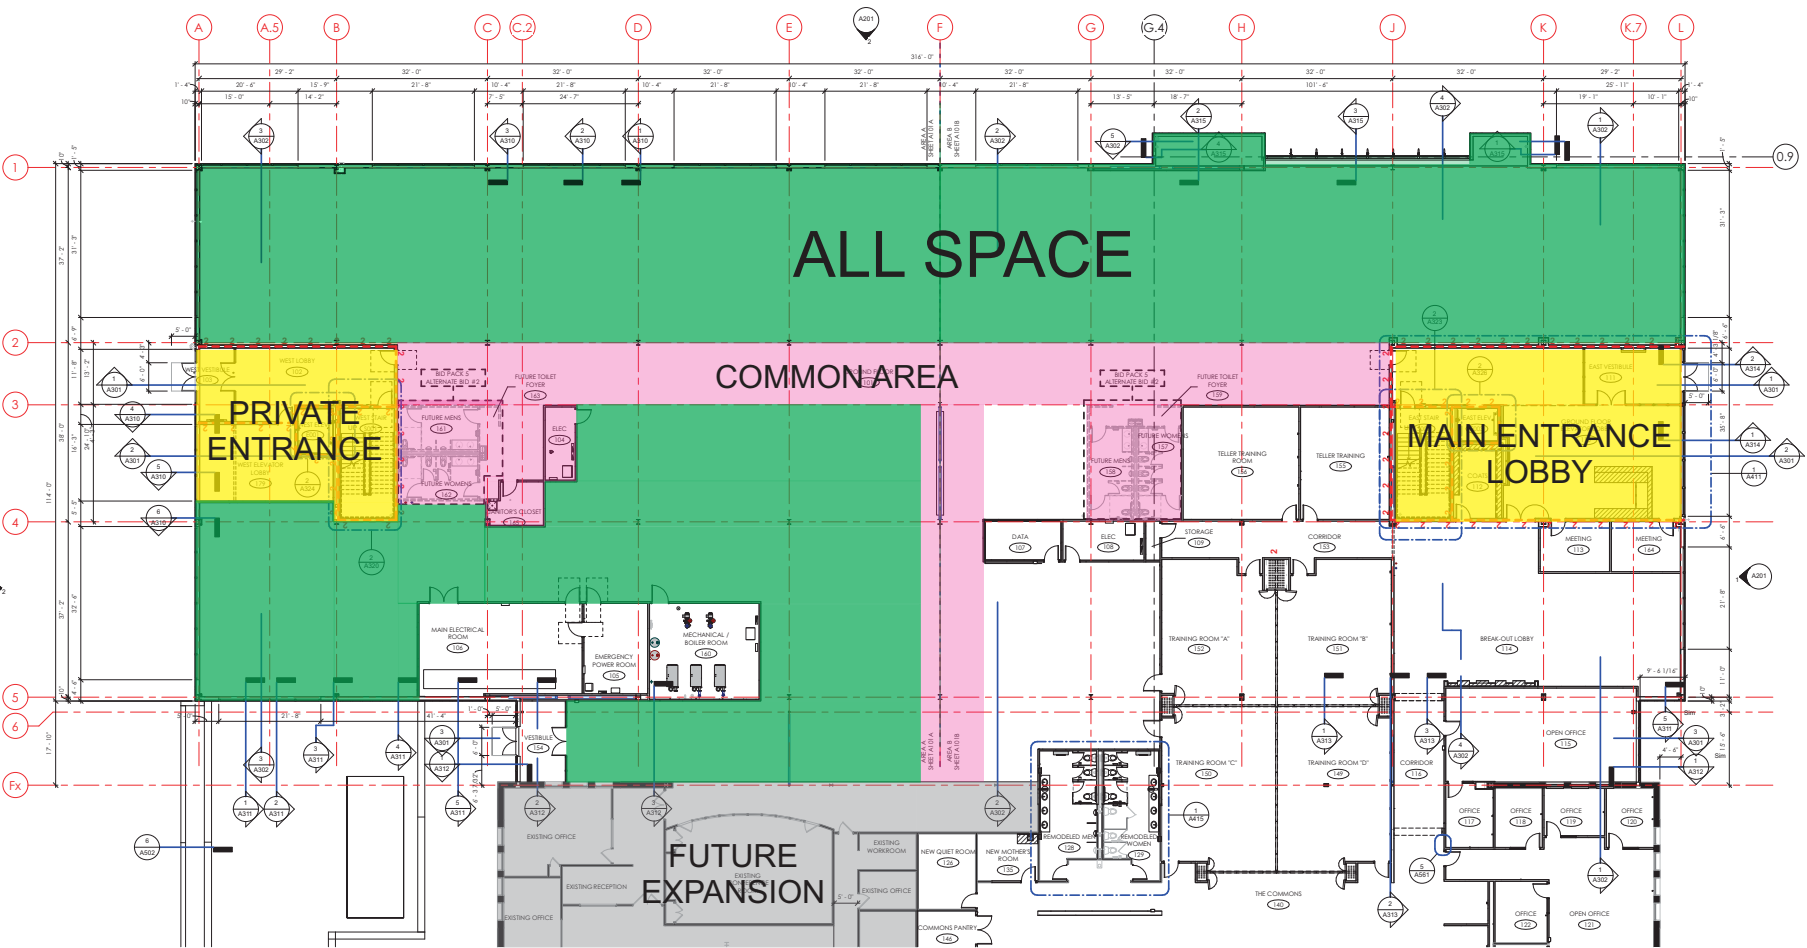

**KEY PLAN**  
 1" = 80'-0"

**1 GROUND FLOOR PLAN**  
 3/32" = 1'-0"