

Medway Multifamily Development (Duplex) 218-220 Main Street

DESIGN INTENT
NOT FOR CONSTRUCTION
12 MARCH 2020



PACIFIC-VISIONS STUDIO LLC
ARCHITECTURAL DESIGN
38 Thompson Ave.
Bristol, RI
774.633.1272
Pacific-Visions.com



CIVIL ENGINEER
Drew Garvin
69 Milk Street, Suite 208
Westborough, MA 01581
(508) 871-7030 x34

Medway Multifamily Development (Duplex)
218-220 Main Street
218-220 Main Street
Medway, MA 02053

DESIGN INTENT
NOT FOR CONSTRUCTION
12 MARCH 2020

COVER



PACIFIC-VISIONS STUDIO LLC
ARCHITECTURAL DESIGN
38 Thompson Ave.
Bristol, RI
774.633.1272
Pacifi-Visions.com


Medway Multifamily Development (Duplex)
218-220 Main Street

218-220 Main Street
Medway, MA 02053

DESIGN INTENT
NOT FOR CONSTRUCTION
12 MARCH 2020

FIRST FLOOR PLAN

A1.1

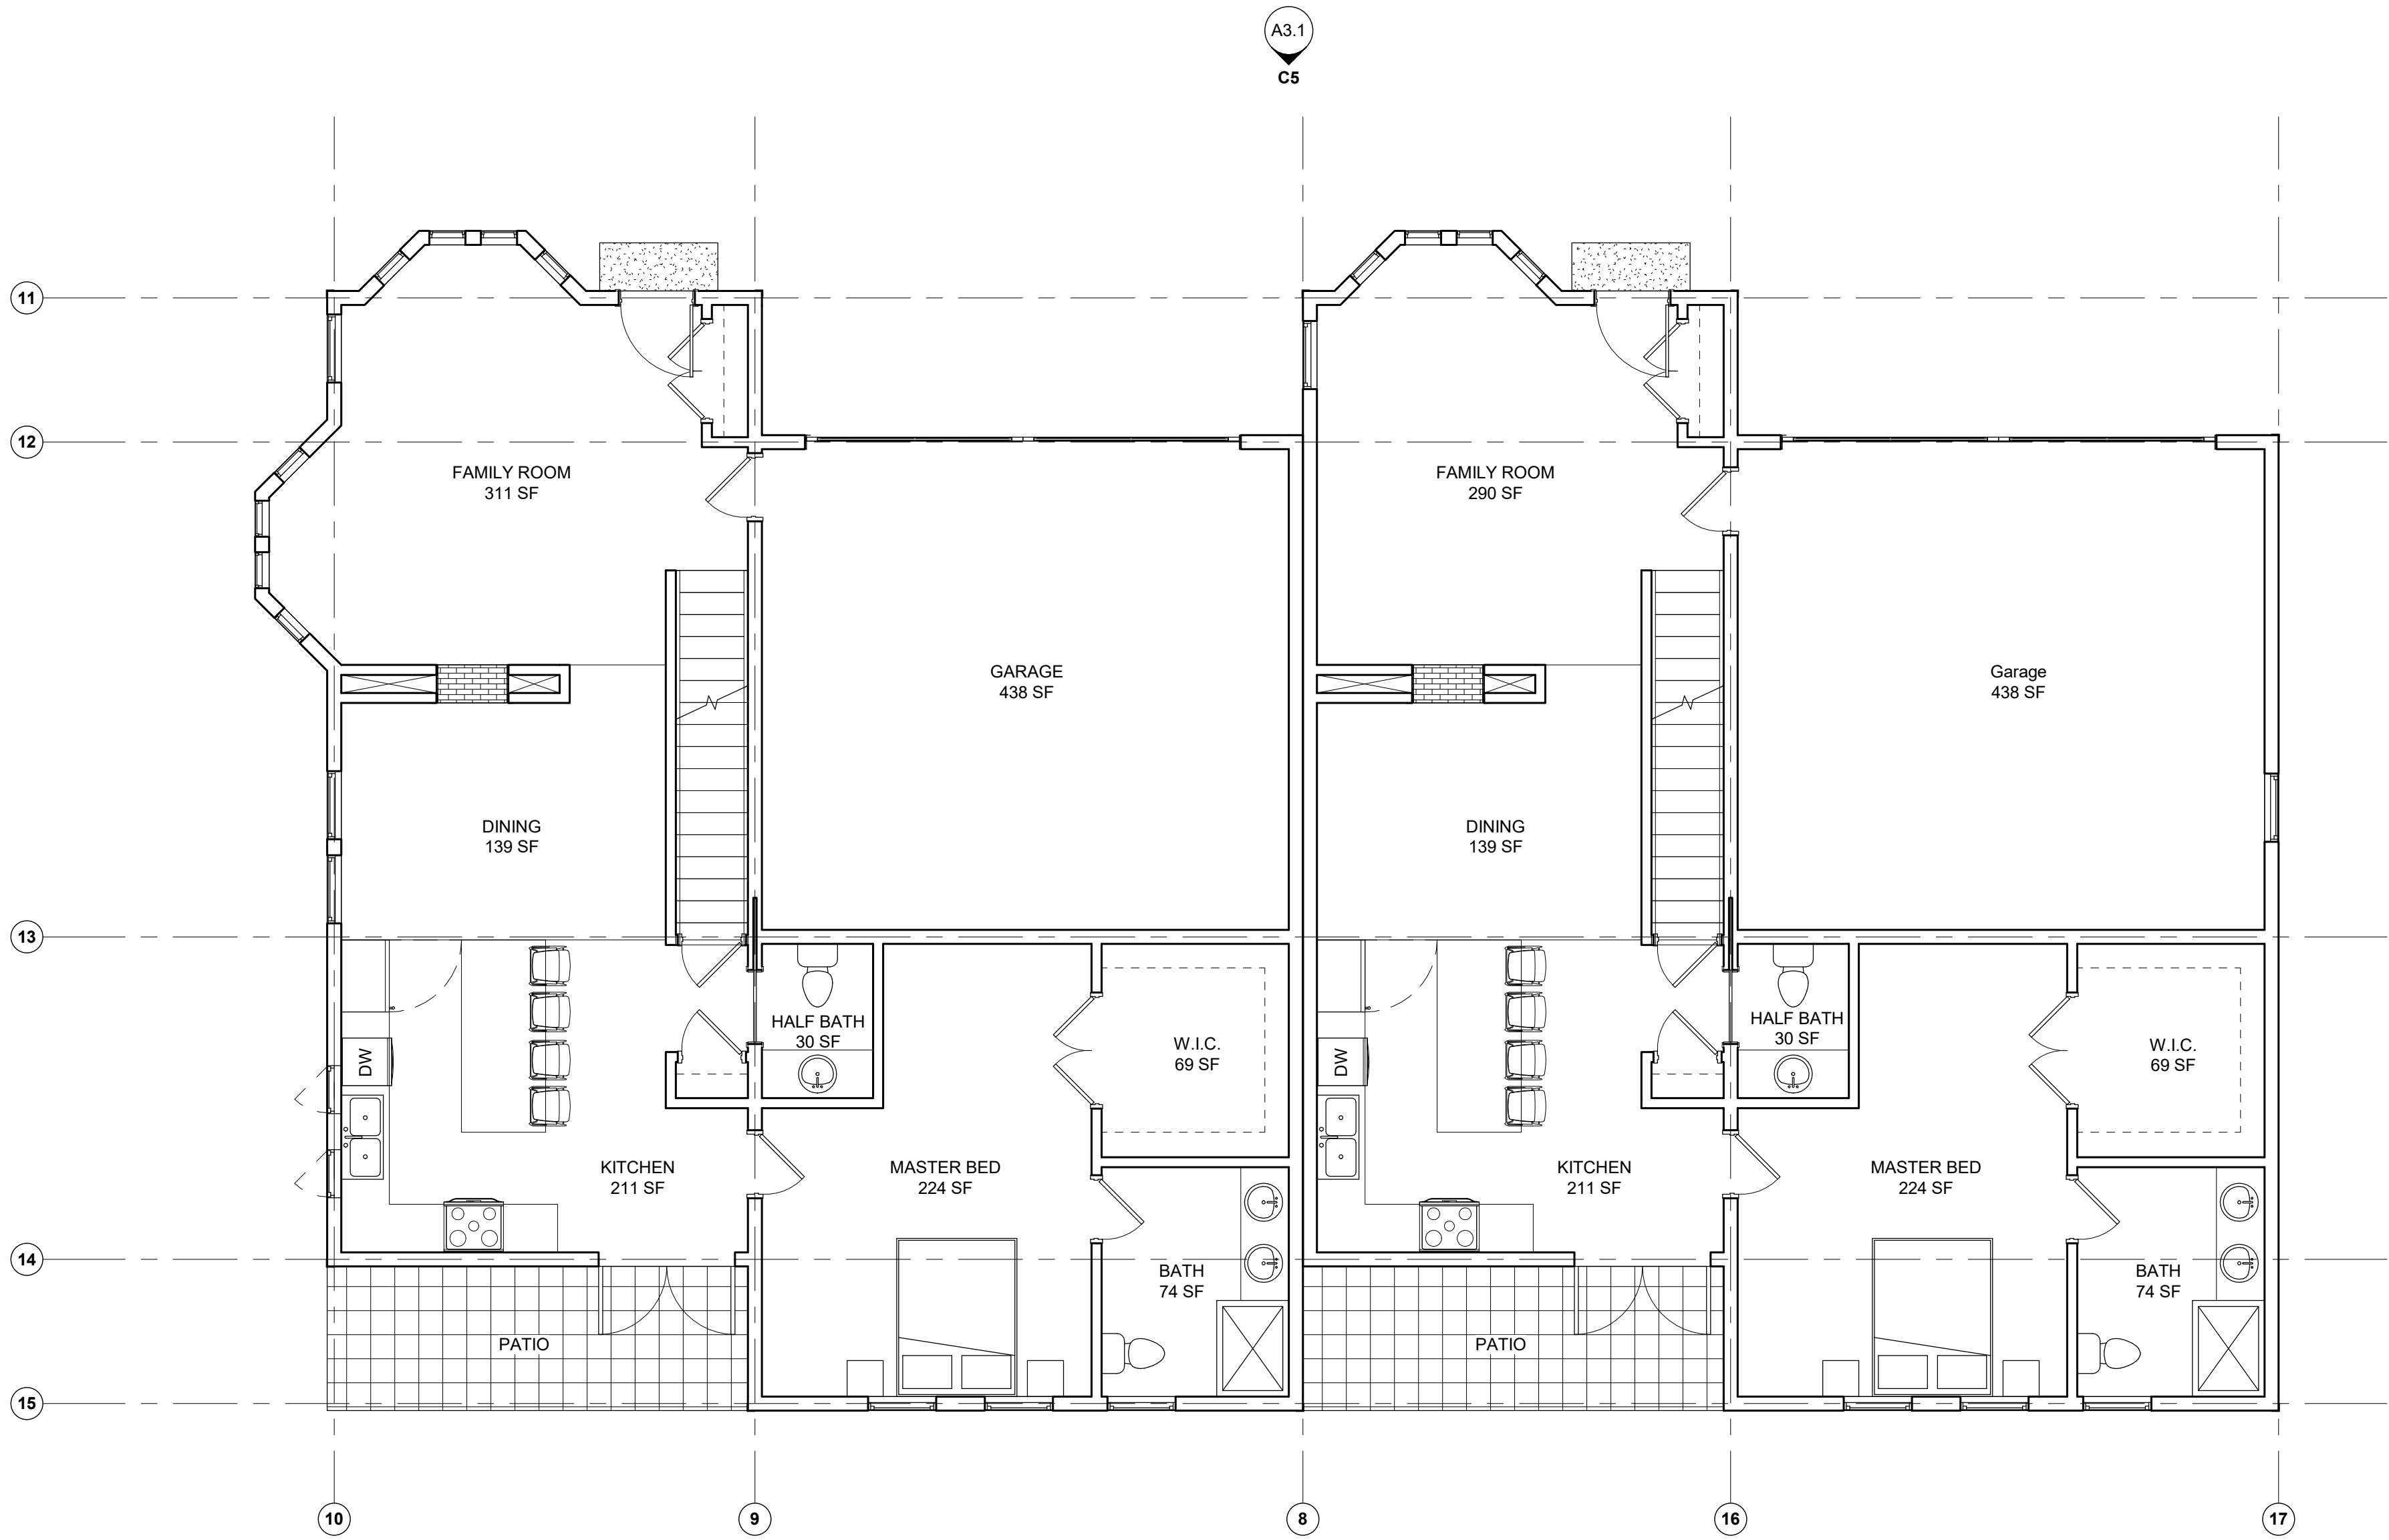

1
A1.1 LEVEL 1 FIRST FLOOR PLAN
Scale: 3/16" = 1'-0"



PACIFIC-VISIONS STUDIO LLC
ARCHITECTURAL DESIGN
38 Thompson Ave.
Bristol, RI
774.633.1272
Pacific-Visions.com


Medway Multifamily Development (Duplex)
218-220 Main Street

218-220 Main Street
Medway, MA 02053

DESIGN INTENT
NOT FOR CONSTRUCTION
12 MARCH 2020

SECOND FLOOR PLAN

A1.2

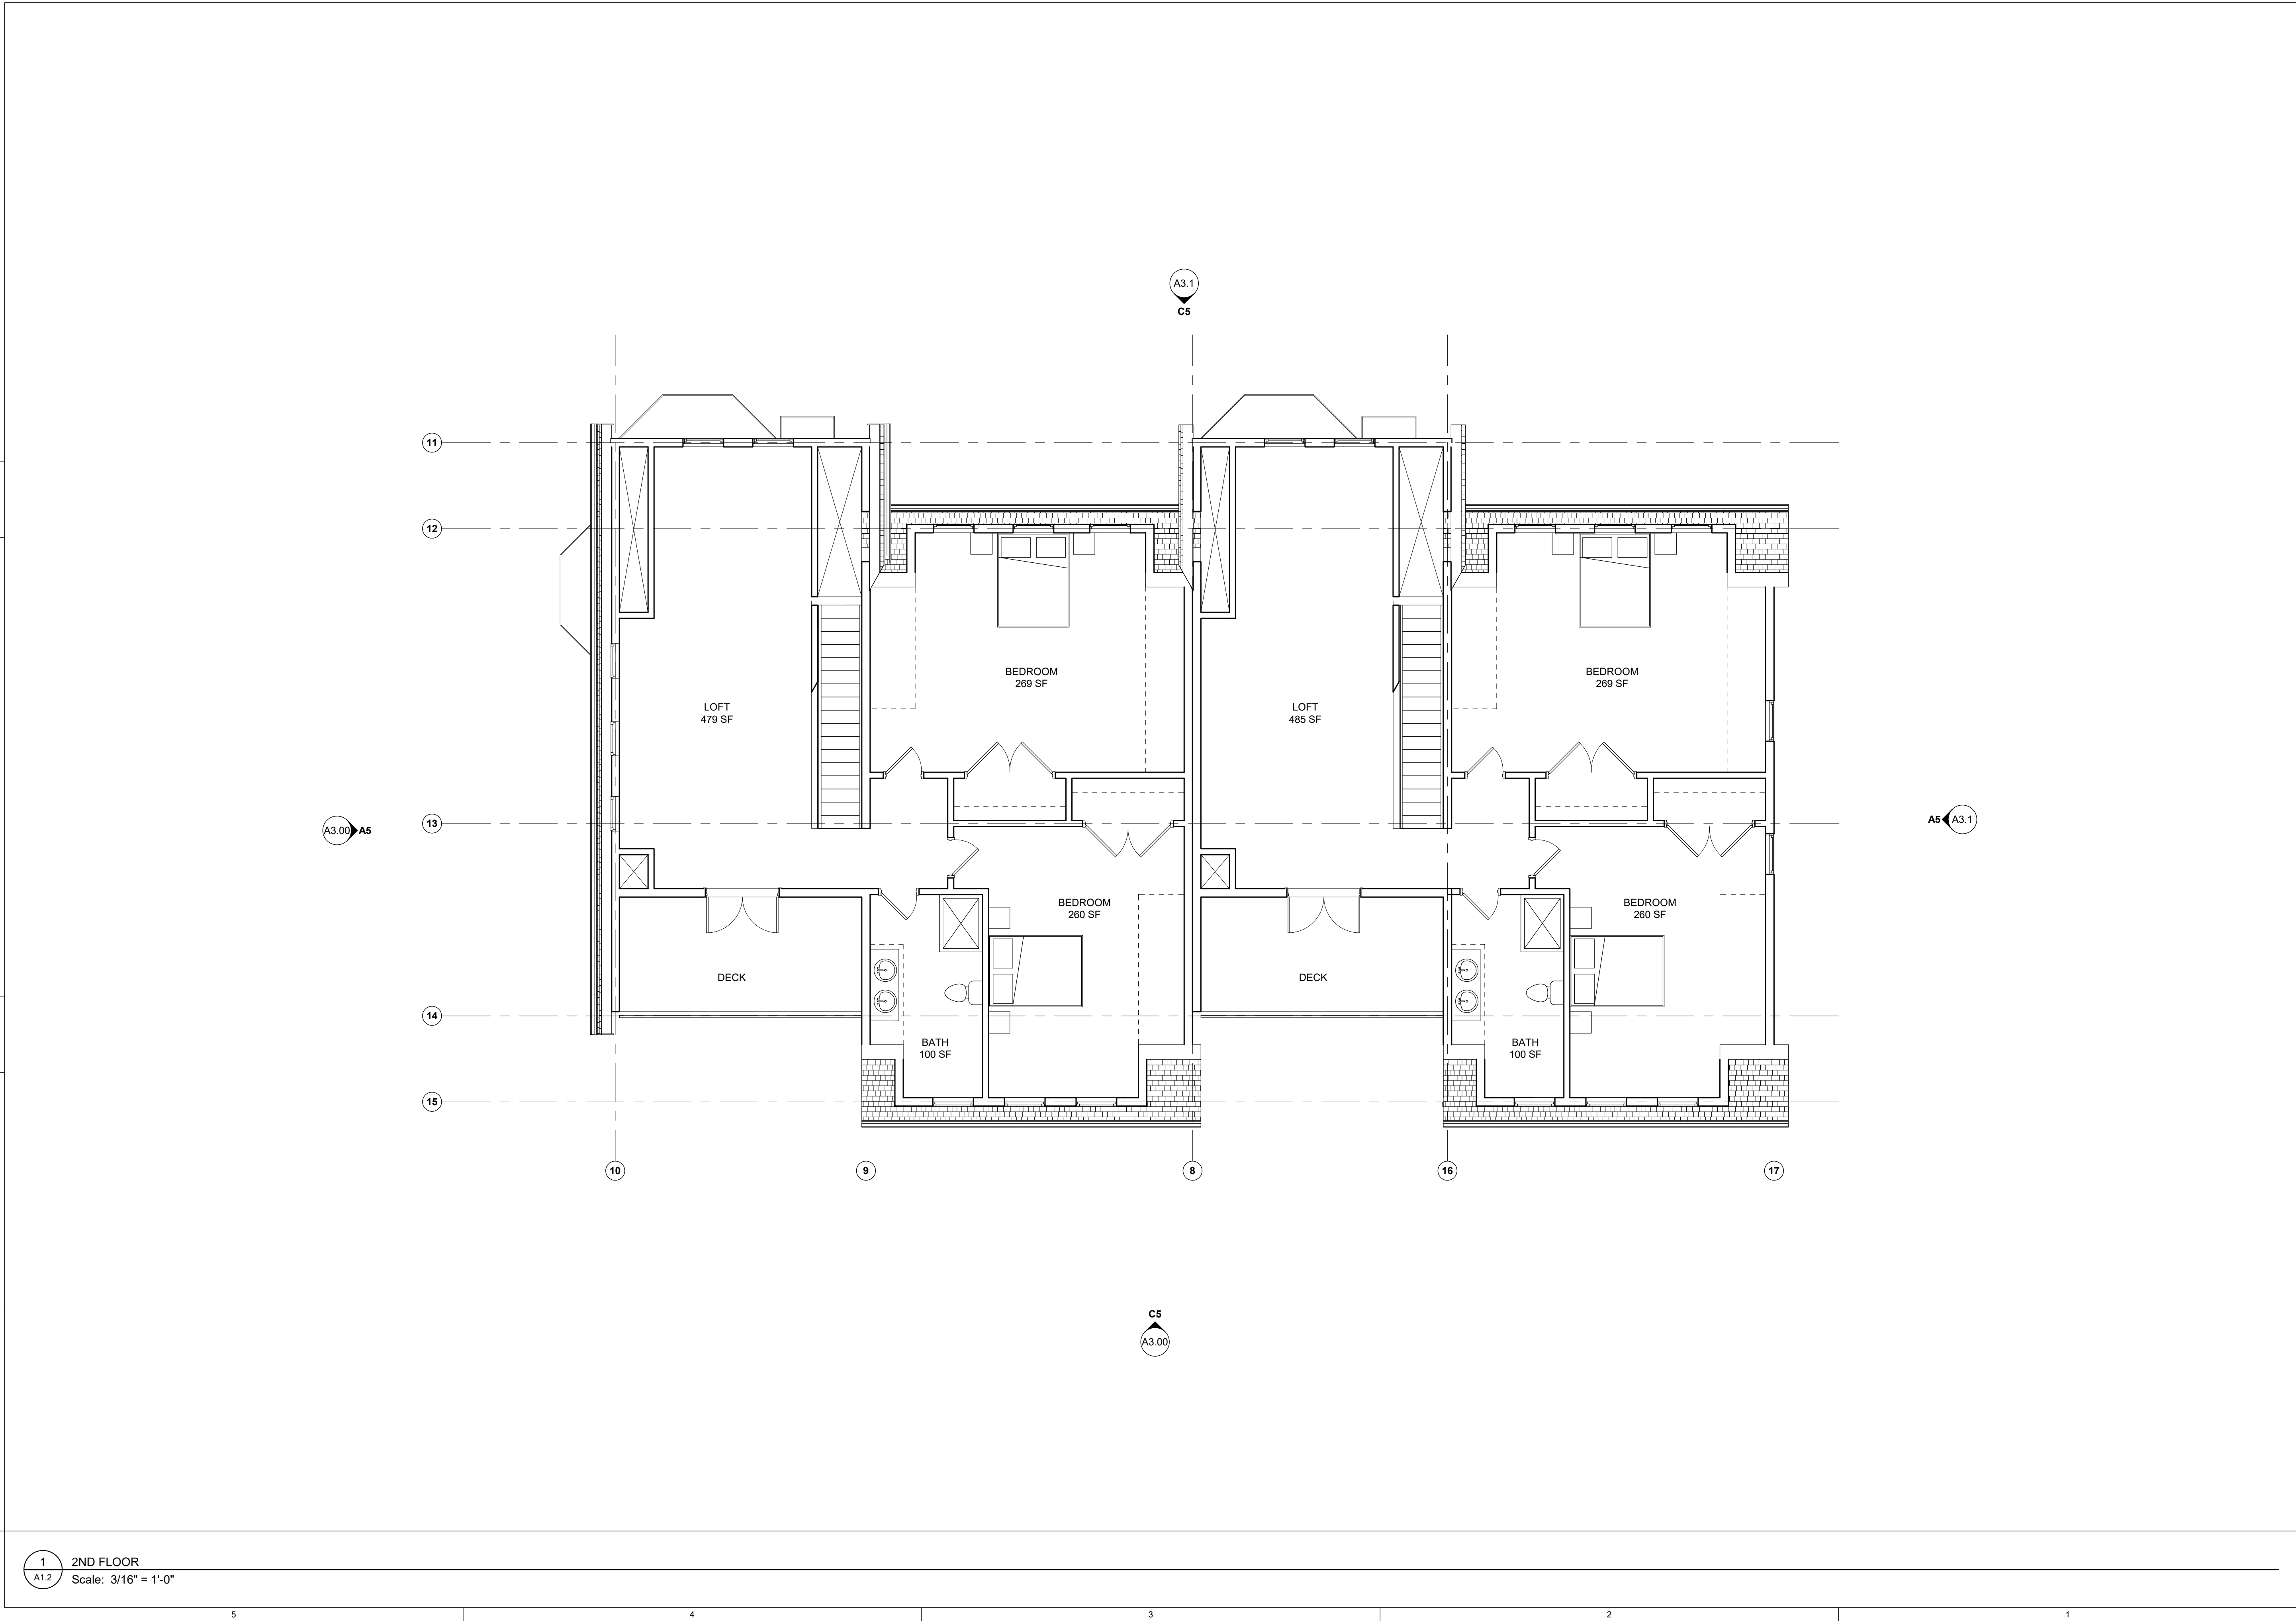



PACIFIC-VISIONS STUDIO LLC
ARCHITECTURAL DESIGN
38 Thompson Ave.
Bristol, RI
774.633.1272
Pacific-Visions.com


Medway Multifamily Development (Duplex)
218-220 Main Street

218-220 Main Street
Medway, MA 02053

DESIGN INTENT
NOT FOR CONSTRUCTION
12 MARCH 2020

ROOF PLAN

A1.3

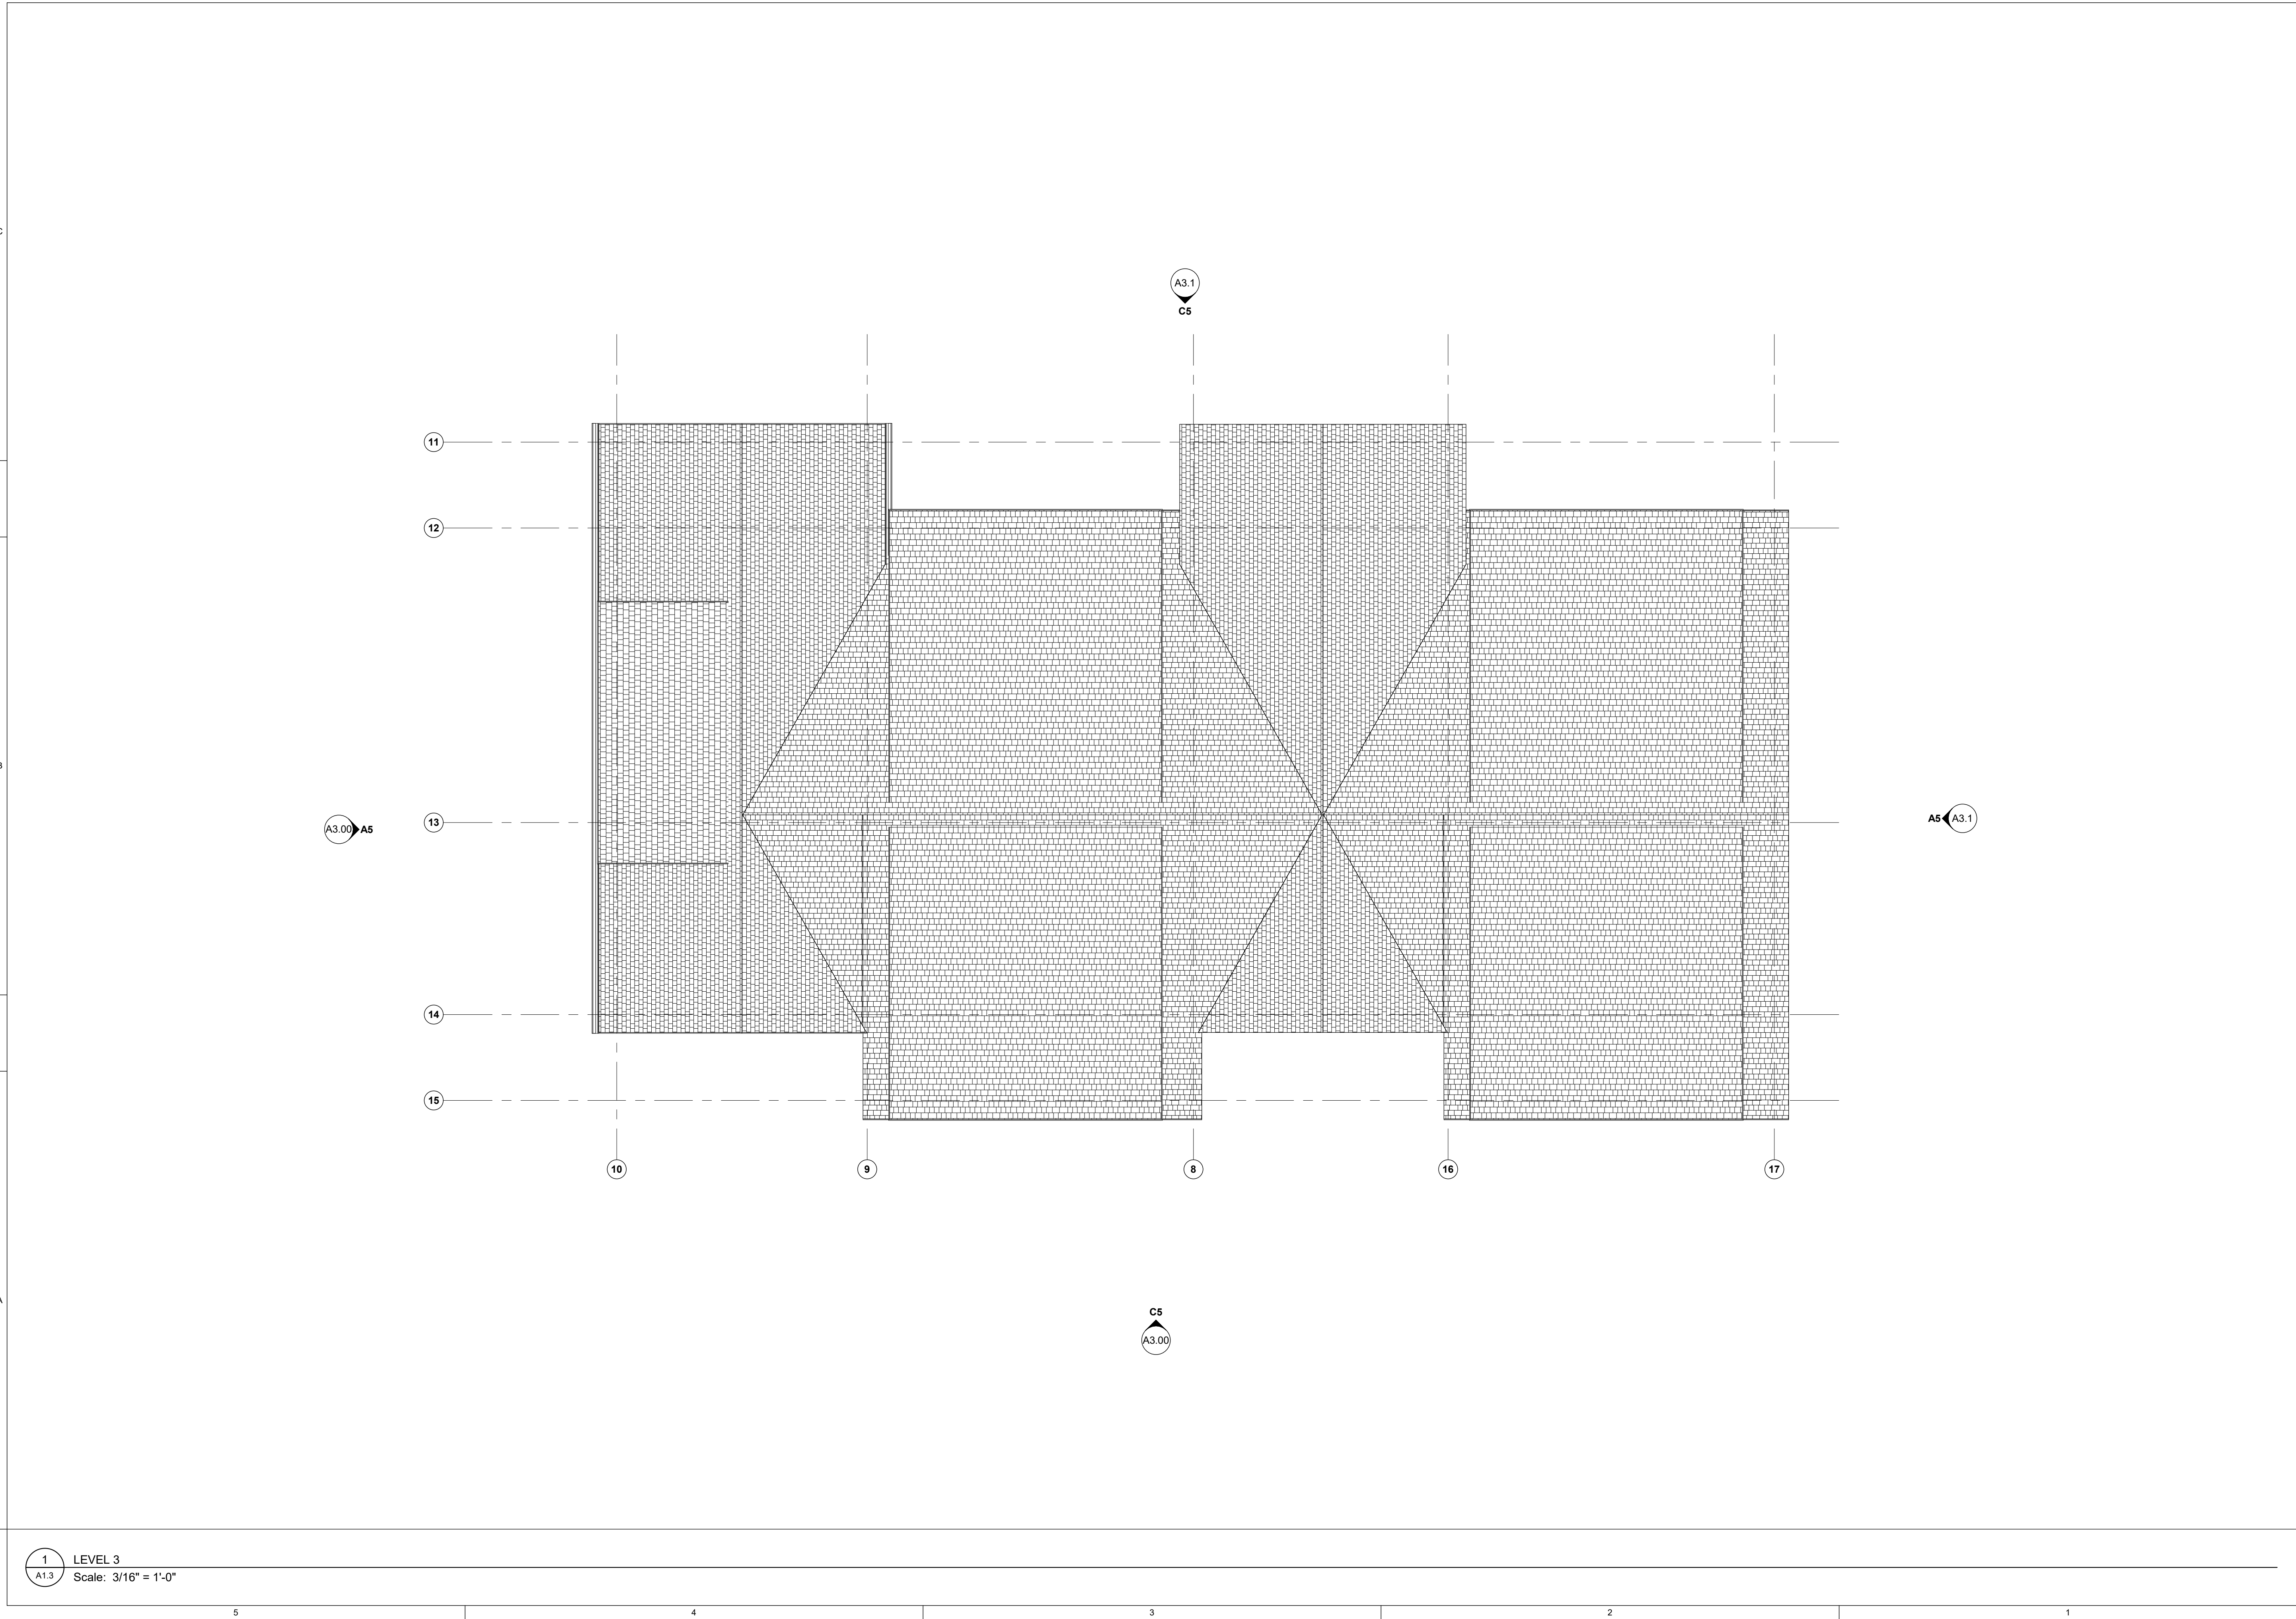

1
A1.3
LEVEL 3
Scale: 3/16" = 1'-0"



PACIFIC-VISIONS STUDIO LLC
ARCHITECTURAL DESIGN
38 Thompson Ave.
Bristol, RI
774.633.1272
Pacific-Visions.com

Medway Multifamily Development (Duplex)
218-220 Main Street
218-220 Main Street
Medway, MA 02053

DESIGN INTENT
NOT FOR CONSTRUCTION
12 MARCH 2020

EXTERIOR ELEVATIONS

A3.00






PACIFIC-VISIONS STUDIO LLC
ARCHITECTURAL DESIGN
38 Thompson Ave.
Bristol, RI
774.633.1272
Pacific-Visions.com

Medway Multifamily Development (Duplex)


218-220 Main Street

218-220 Main Street
Medway, MA 02053

 

DESIGN INTENT
NOT FOR CONSTRUCTION
12 MARCH 2020

EXTERIOR ELEVATIONS

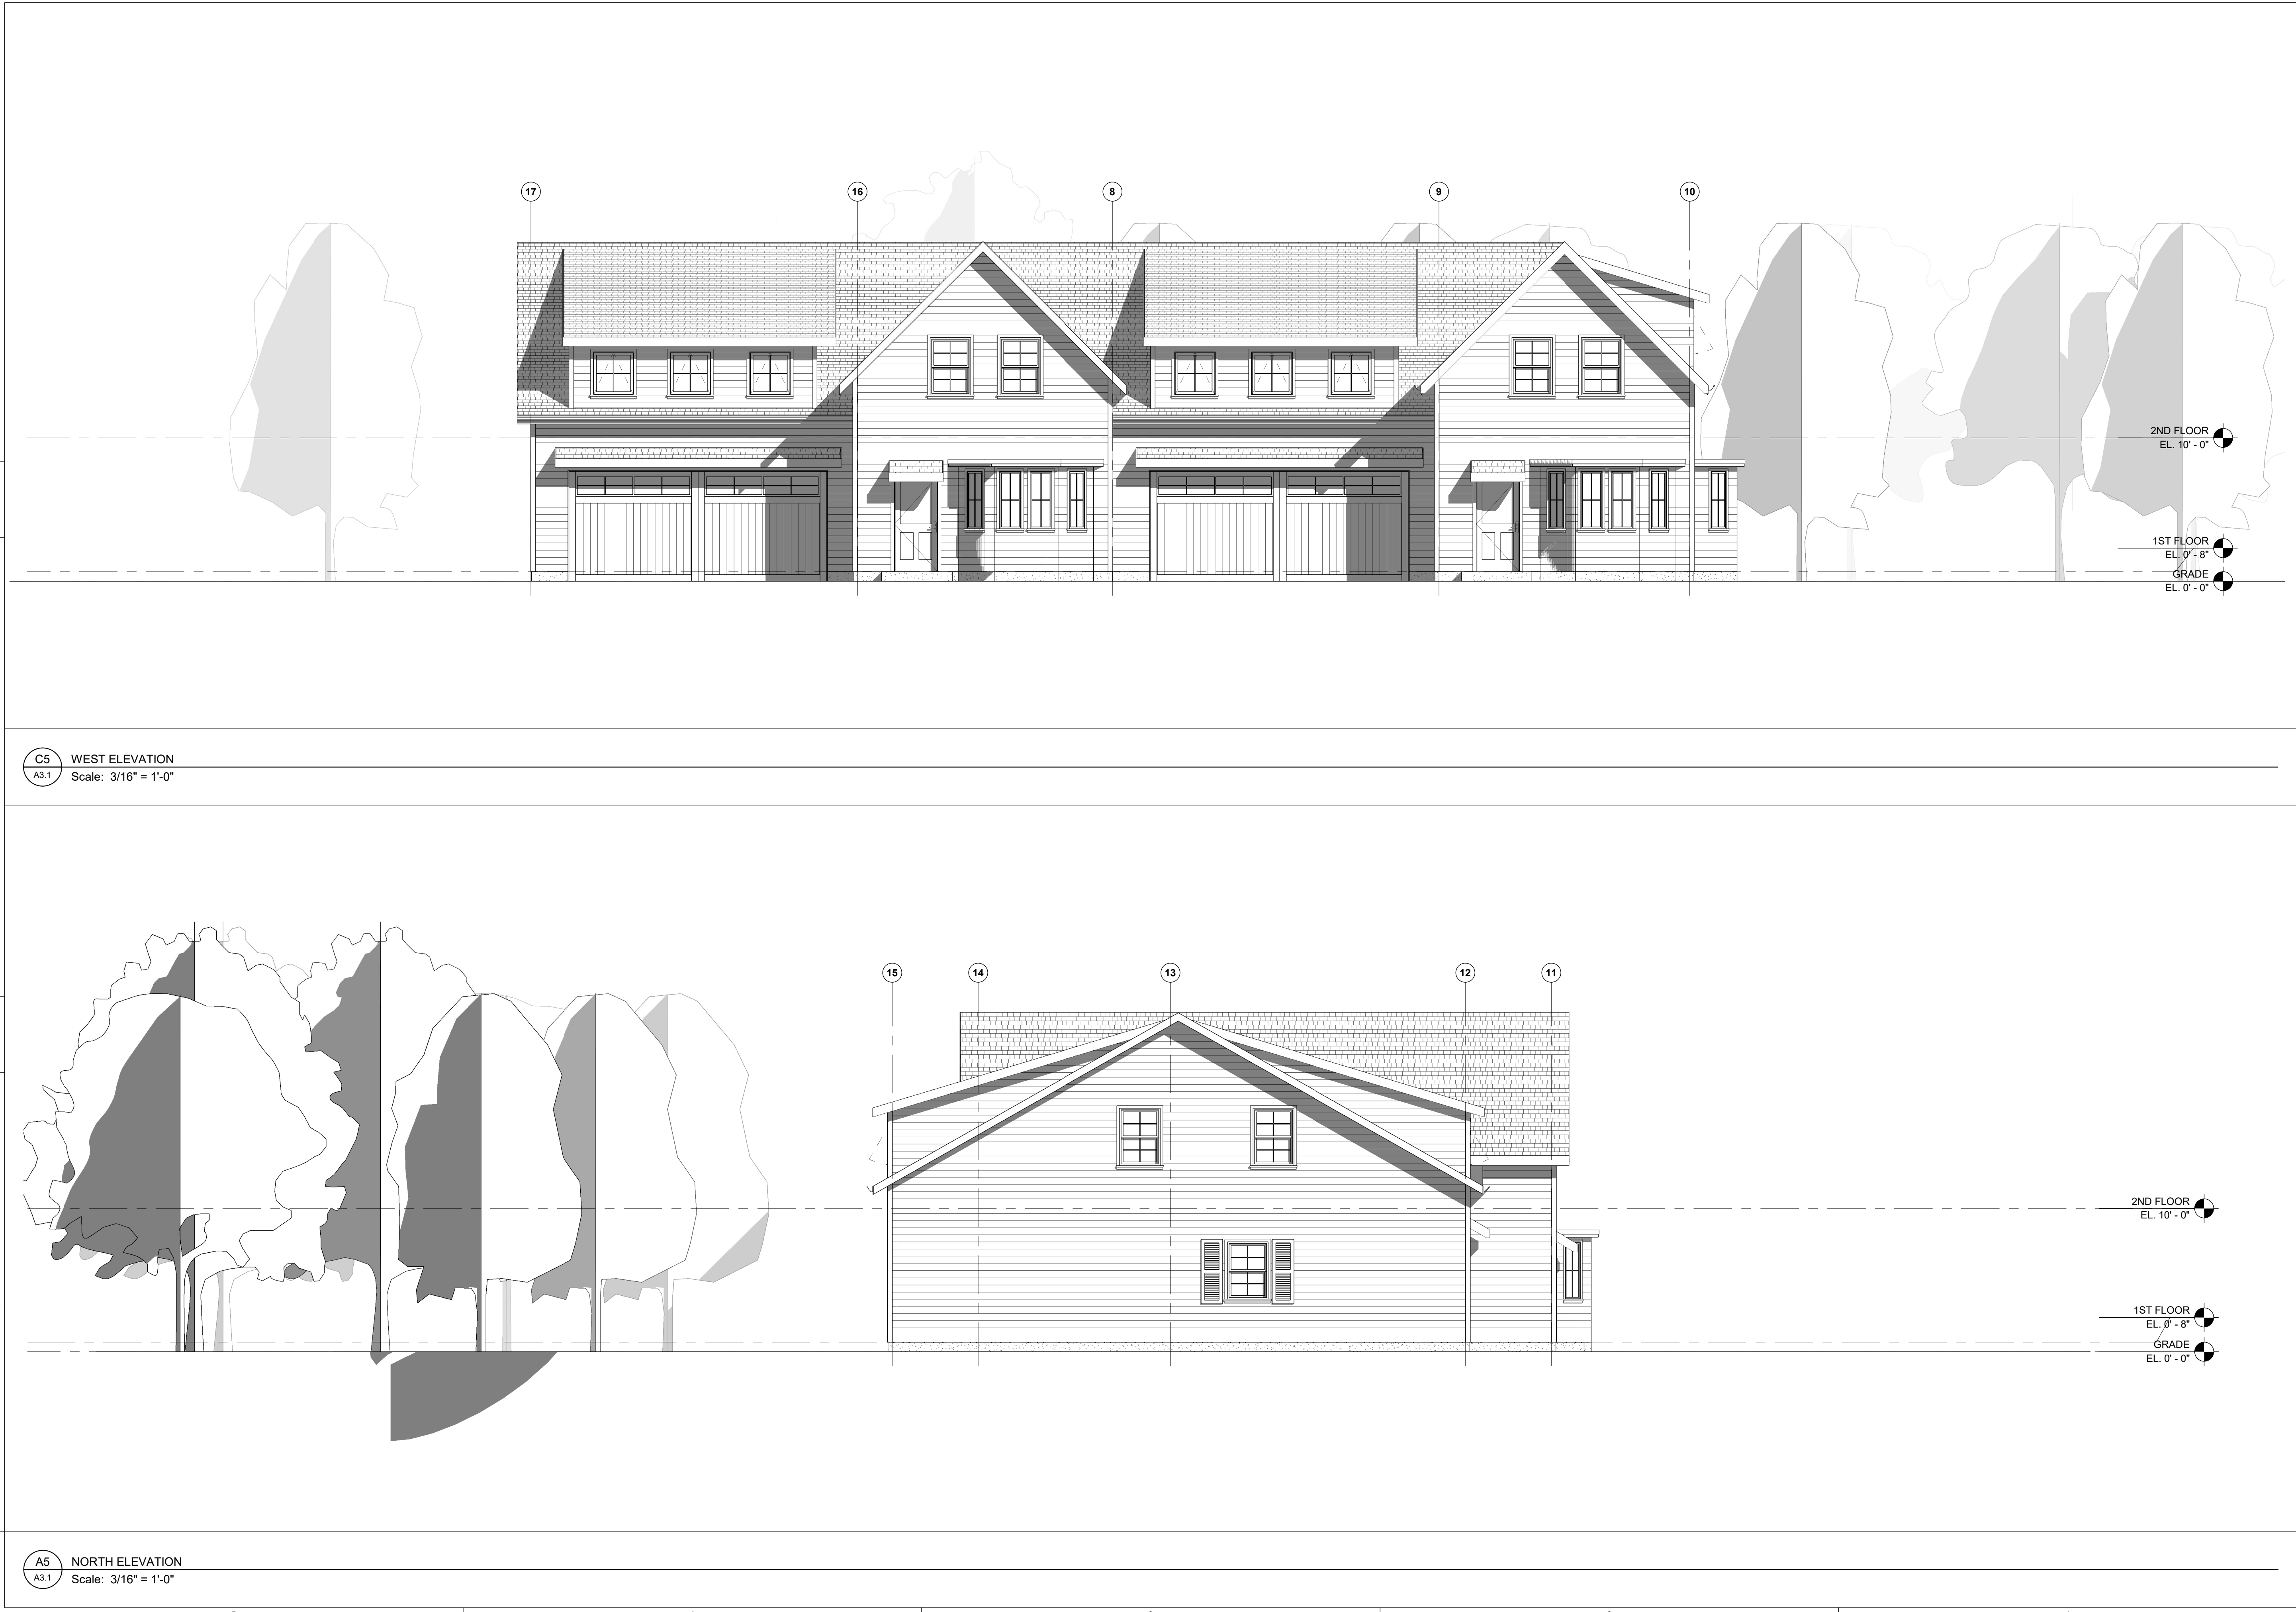



PACIFIC-VISIONS STUDIO LLC
ARCHITECTURAL DESIGN

38 Thompson Ave.
Bristol, RI
774.633.1272

Pacific-Visions.com

Medway Multifamily Development (Duplex)
218-220 Main Street

218-220 Main Street
Medway, MA 02053

DESIGN INTENT
NOT FOR CONSTRUCTION
12 MARCH 2020

3D VIEWS

A4.0

