

1

2

3

4

5

A

B

C

D

E




1D FIRST FLOOR PLAN
1/8" = 1'-0"

FLOOR PLAN GRAPHIC LEGEND


- NEW WALL CONSTRUCTION
- NEW MASONRY CONSTRUCTION
- EXISTING WALL CONSTRUCTION TO REMAIN
- FLOOR EXPANSION JOINT COVER; PROVIDE WALL EXPANSION JOINT COVER AT BOTH FACES OF EACH WALL INTERSECTED BY THE FLOOR EXPANSION JOINT COVER
- FE FIRE EXTINGUISHER
- FEB FIRE EXTINGUISHER / FIRE BLANKET CABINET
- FVC FIRE VALVE CABINET
- EP ELECTRICAL PANEL
- EXIT
- ES EXIT SIGN
- TRAVEL DISTANCE
- ACCESSIBLE CLEAR FLOOR SPACE
- CR CARD READER
- PP AUTOMATIC DOOR OPERATOR PUSH PLATE

FLOOR PLAN GENERAL NOTES

- REFER TO GENERAL INFORMATION SHEET FOR LIST OF TYPICAL ABBREVIATIONS AND TYPICAL ARCHITECTURAL GRAPHIC LEGENDS AND SYMBOLS.
- REFER TO TYPICAL PARTITION TYPES AND DETAILS. ALL PARTITIONS SHALL BE TYPE 1 U.O.M. ALL MASONRY PARTITIONS SHALL BE TYPE MB U.O.M.
- REFER TO CODE INFORMATION AND FIRE SAFETY PLAN DRAWINGS FOR LOCATIONS OF FIRE-RESISTANCE RATED PARTITIONS AND NON-FIRE-RESISTANCE RATED SMOKE PARTITIONS.
- ALIGN PARTITIONS WITH COLUMN OR MULLION CENTERLINE, UNLESS OTHERWISE NOTED.
- DIMENSIONS ARE FROM FACE OF WALL TO FACE OF WALL, (I.E. FACE OF GYPSUM BOARD OR MASONRY) OR FROM FACE OF EXISTING CONDITION OR FROM COLUMN CENTERLINE, UNLESS OTHERWISE NOTED. DIMENSIONS NOTED AS "CLEAR" SHALL BE FROM FINISH FACE TO FINISH FACE, (I.E. FACE OF CERAMIC TILE TO FACE OF CERAMIC TILE). VERIFY ALL EXISTING DIMENSIONS IN THE FIELD.
- ALL MASONRY DIMENSIONS, INDICATED "M.O." ARE NOMINAL DIMENSIONS, UNLESS OTHERWISE NOTED. ACTUAL MASONRY OPENING DIMENSION = NOMINAL MASONRY OPENING DIMENSION + ONE MORTAR JOINT (I.E., 4'-0" M.O. = 4'-0" + 7" ACTUAL OPENING DIMENSION).
- REFER TO PLAN ENLARGEMENTS FOR ADDITIONAL DIMENSIONS.
- REFER TO DOOR AND FRAME DETAILS FOR ADDITIONAL INFORMATION. PROVIDE MINIMUM 4-INCH CLEARANCE FROM FACE OF DOOR JAMB TO FACE OF ADJACENT WALL, UNLESS OTHERWISE NOTED.
- REFER TO TYPICAL MOUNTING LOCATIONS AND HEIGHTS FOR TOILET ACCESSORIES, EQUIPMENT, WALL SPECIALTY DESIGNATIONS, VISUAL DISPLAY BOARDS, ETC.; TYPICAL TOILET ROOM ELEVATIONS AND TOILET ACCESSORY SCHEDULE.
- PROVIDE FIRE-TREATED WOOD BLOCKING OR MINIMUM 0.0312-INCH THICK STEEL PLAT STRIP AND BACKING PLATE AT, BUT NOT LIMITED TO, THE FOLLOWING LOCATIONS: TOILET ACCESSORIES, CASEWORK, MILLWORK, DOOR WALL BUMPERS, AND ALL OTHER WALL MOUNTED EQUIPMENT OR DEVICES.
- ALL EXISTING PARTITIONS INDICATED ON THE FIRE SAFETY PLANS TO BE SMOKE PARTITIONS, SMOKE BARRIERS, OR FIRE-RATED PARTITIONS THAT DO NOT CURRENTLY EXTEND TO UNDERSIDE OF FLOOR SLAB SHALL BE MODIFIED TO EXTEND TO SLAB AND SHALL COMPLY WITH DETAILS SHOWN FOR NEW PARTITIONS. ALL PENETRATIONS OR VOIDS SHALL BE SEALED SMOKE-TIGHT AND/OR BE FIRE-STOPPED AS REQUIRED.

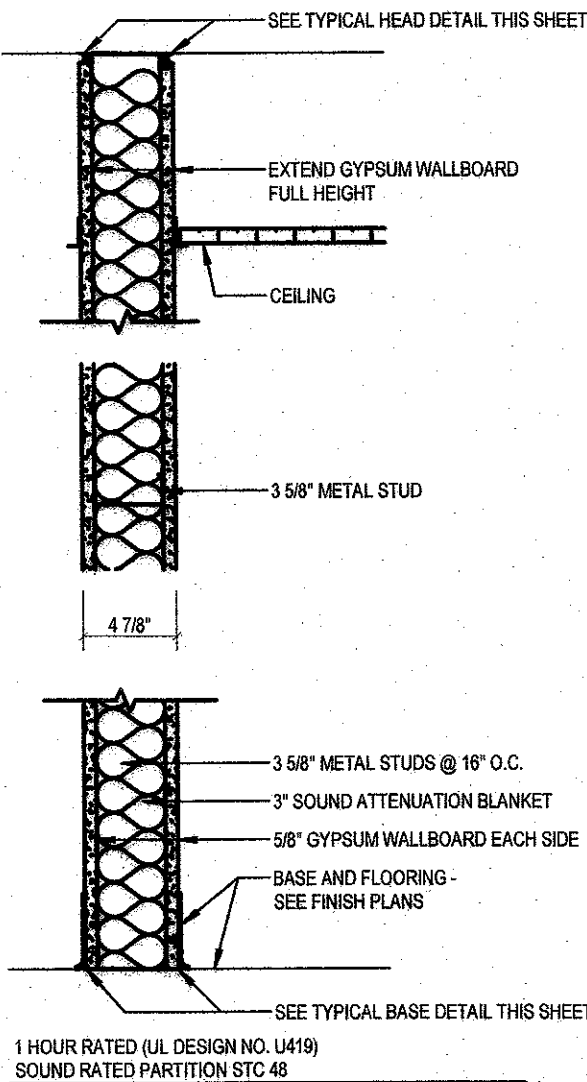


1 AS SHOWN

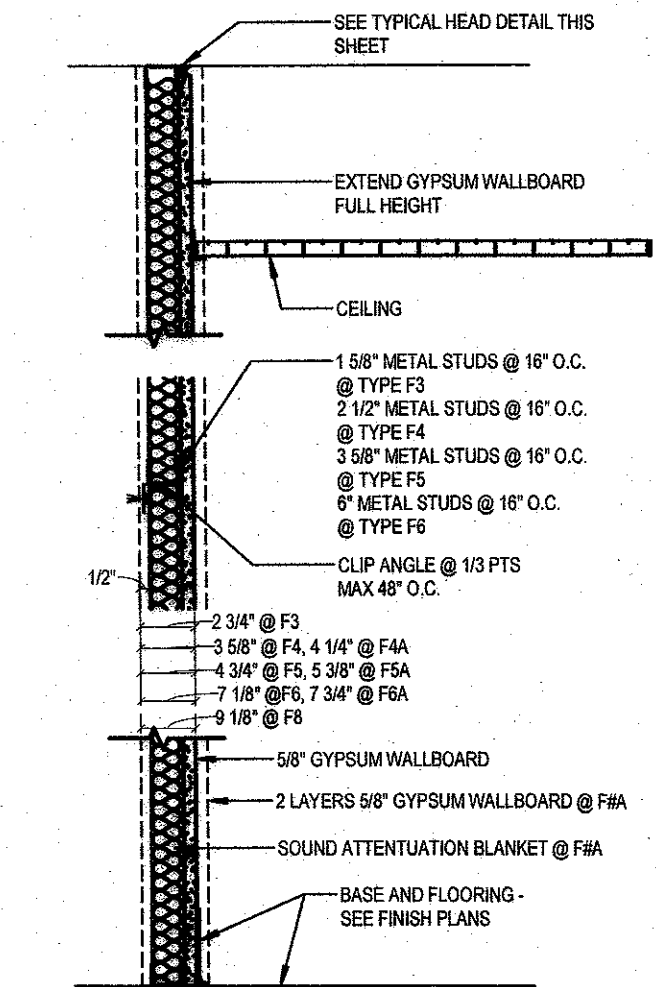

F1 AS SHOWN - 3 5/8" METAL STUDS
F2 AS SHOWN - 2 1/2" METAL STUDS

MILFORD
REGINAL
PHYSICIANS
GROUP
MEDWAY MOB
... , MA, ...

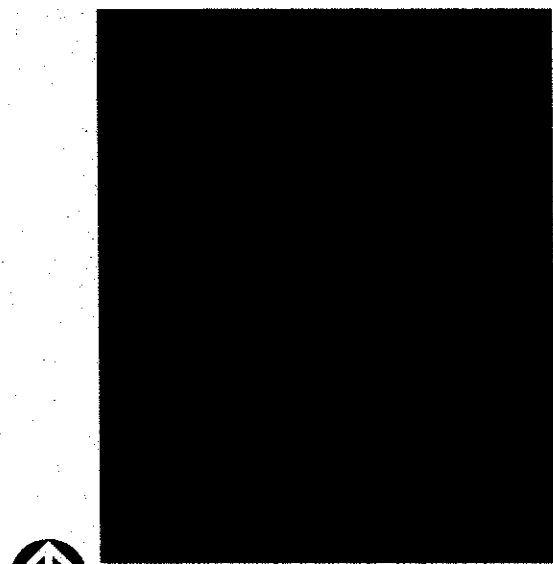

KEYPLAN

Number	Date	Issued For

PROGRESS PRINT
NOT FOR
CONSTRUCTION

FLOOR PLANS - FIRST
FLOOR

Date 03/31/2022 Scale As Indicated Proj. Number 21430.00	Drawing Number A101
---	-------------------------------