


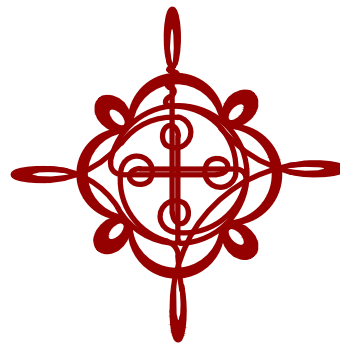

B T A
BRETT THIBAUT ARCHITECT
28 VINCENT ROAD
MENDON, MA 01756
BRETT@BTARC.COM
(508) 634 8401




MULTIFAMILY DEVELOPMENT
20 BROAD STREET
MEDWAY, MA 02053


DRAWING TITLE:
NEW FOUNDATION PLAN AND SECTIONS

REVISED	REVISED	REVISED	REVISED	REVISED	REVISED
ISSUE	MINOR CHANGE				
SCALE	AS NOTED				
DATE	12/21/2024				


A1.0

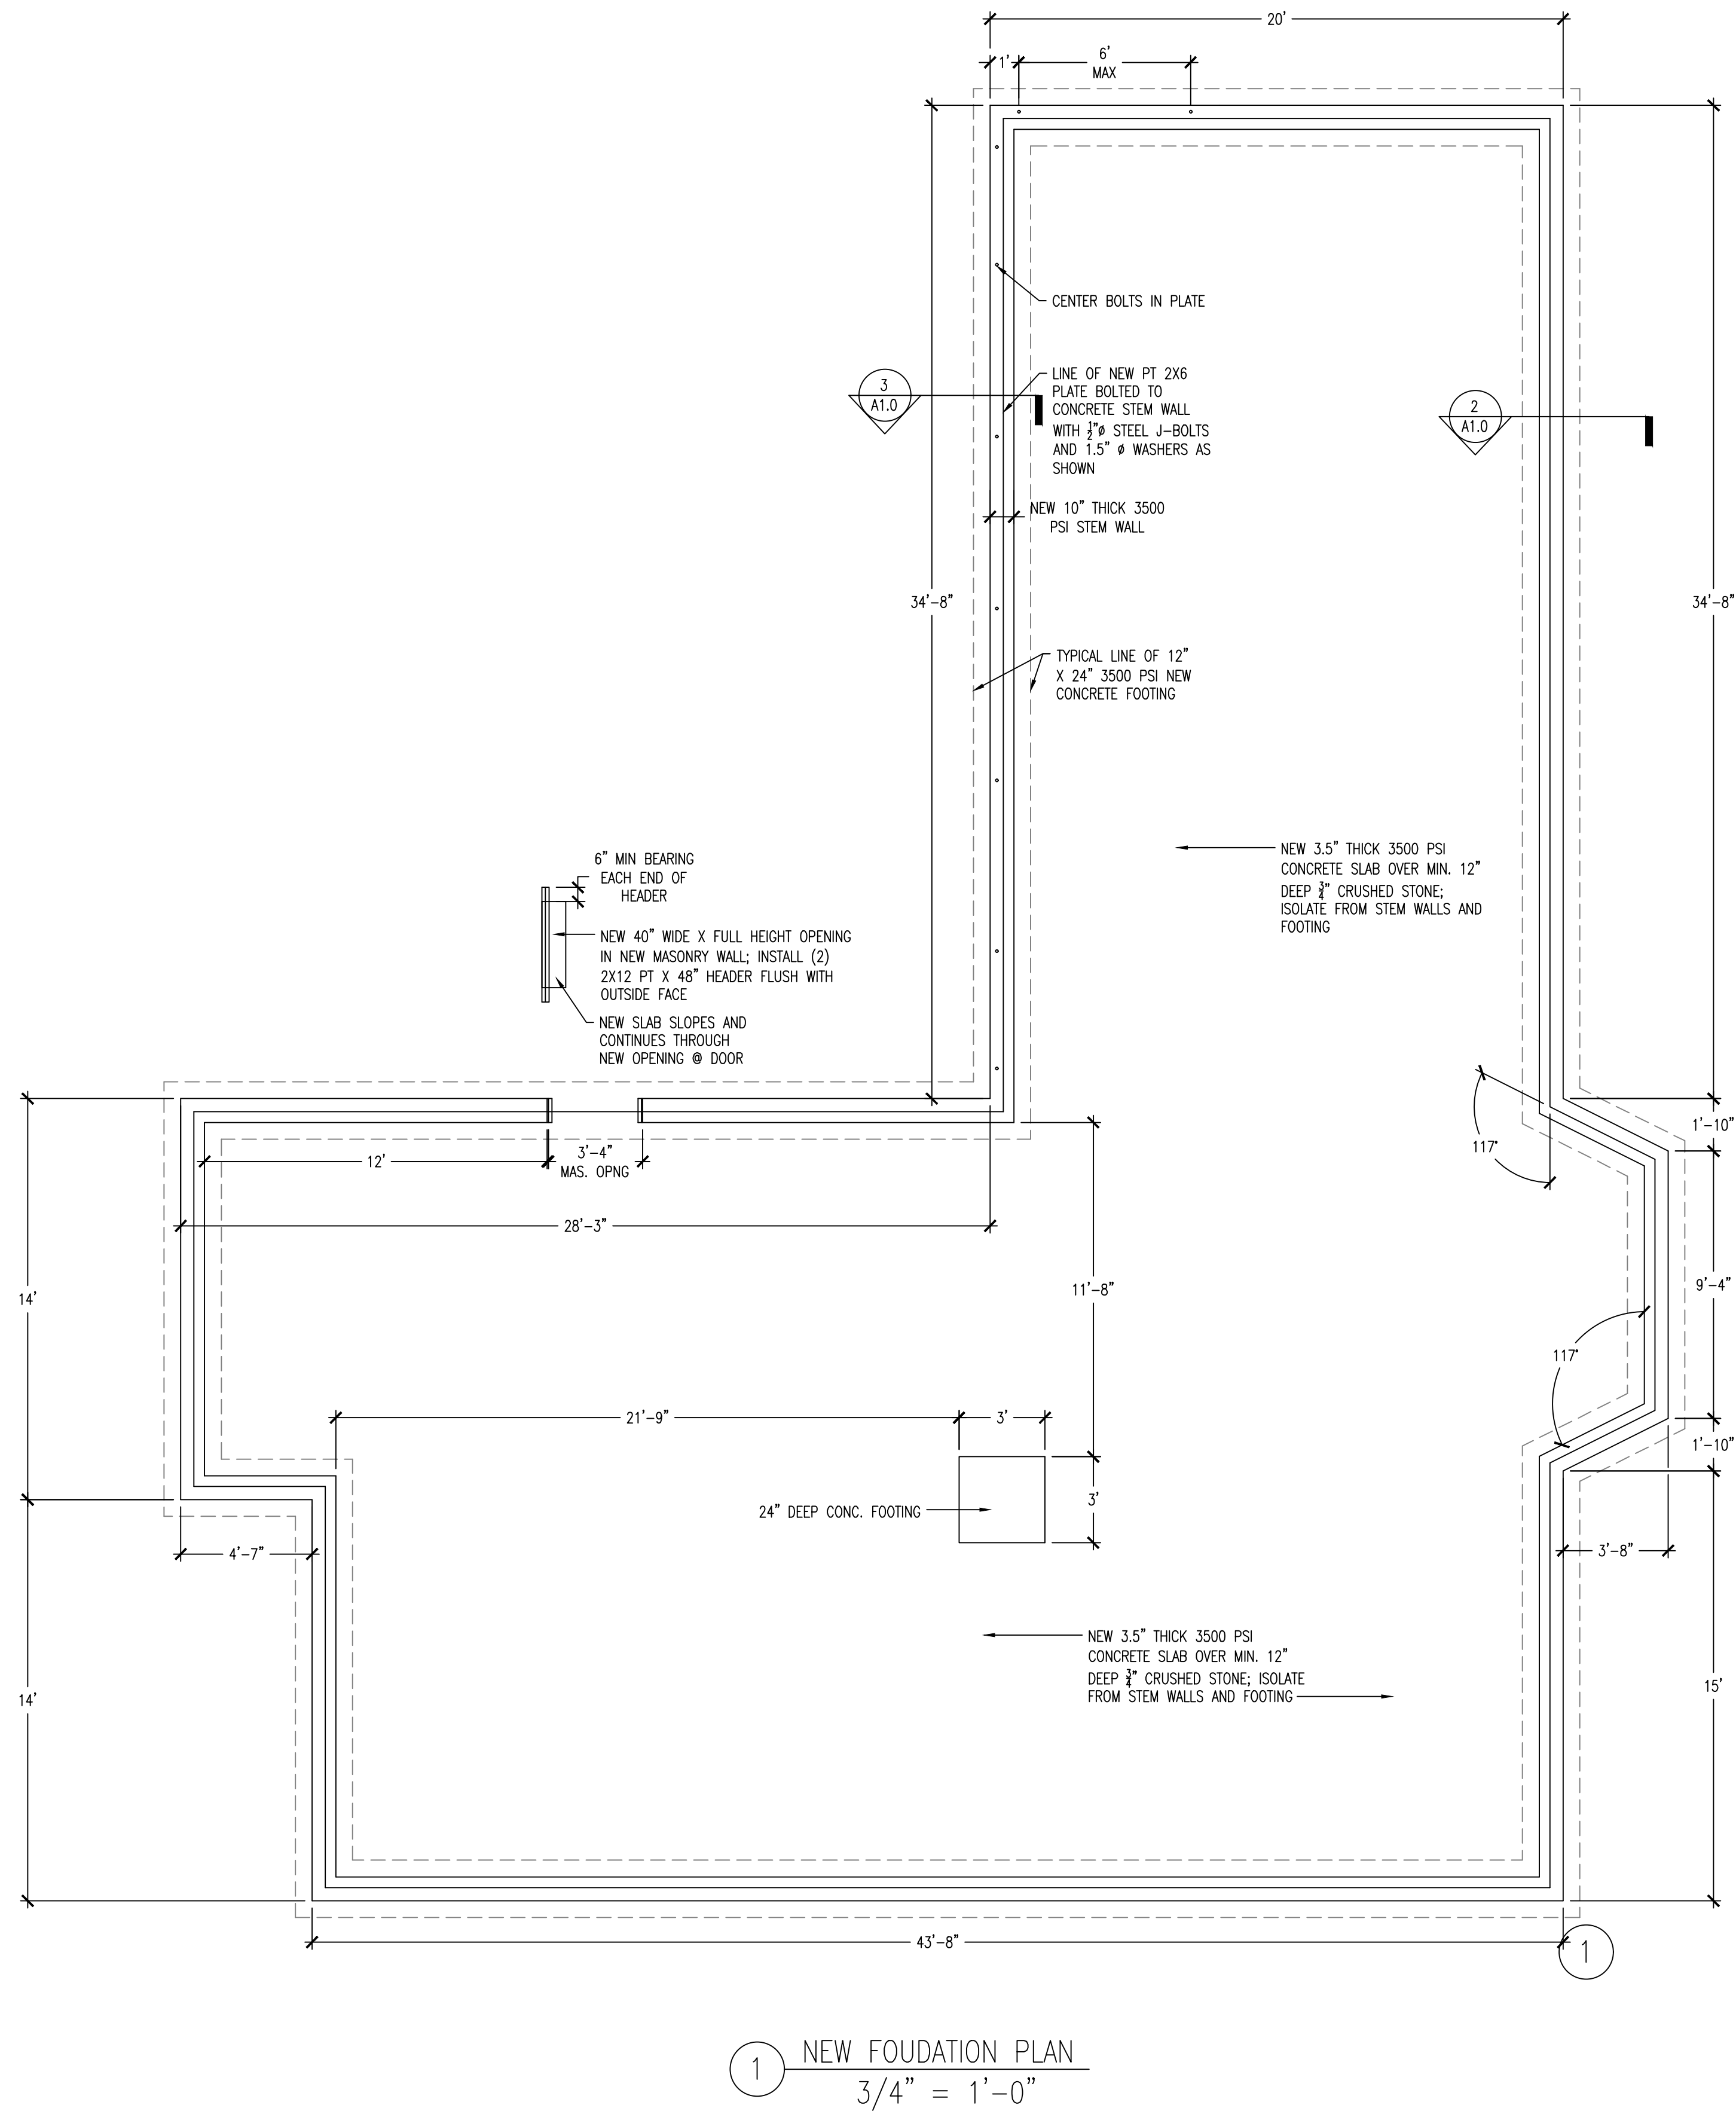

1 NEW FOUNDATION PLAN
3/4" = 1'-0"

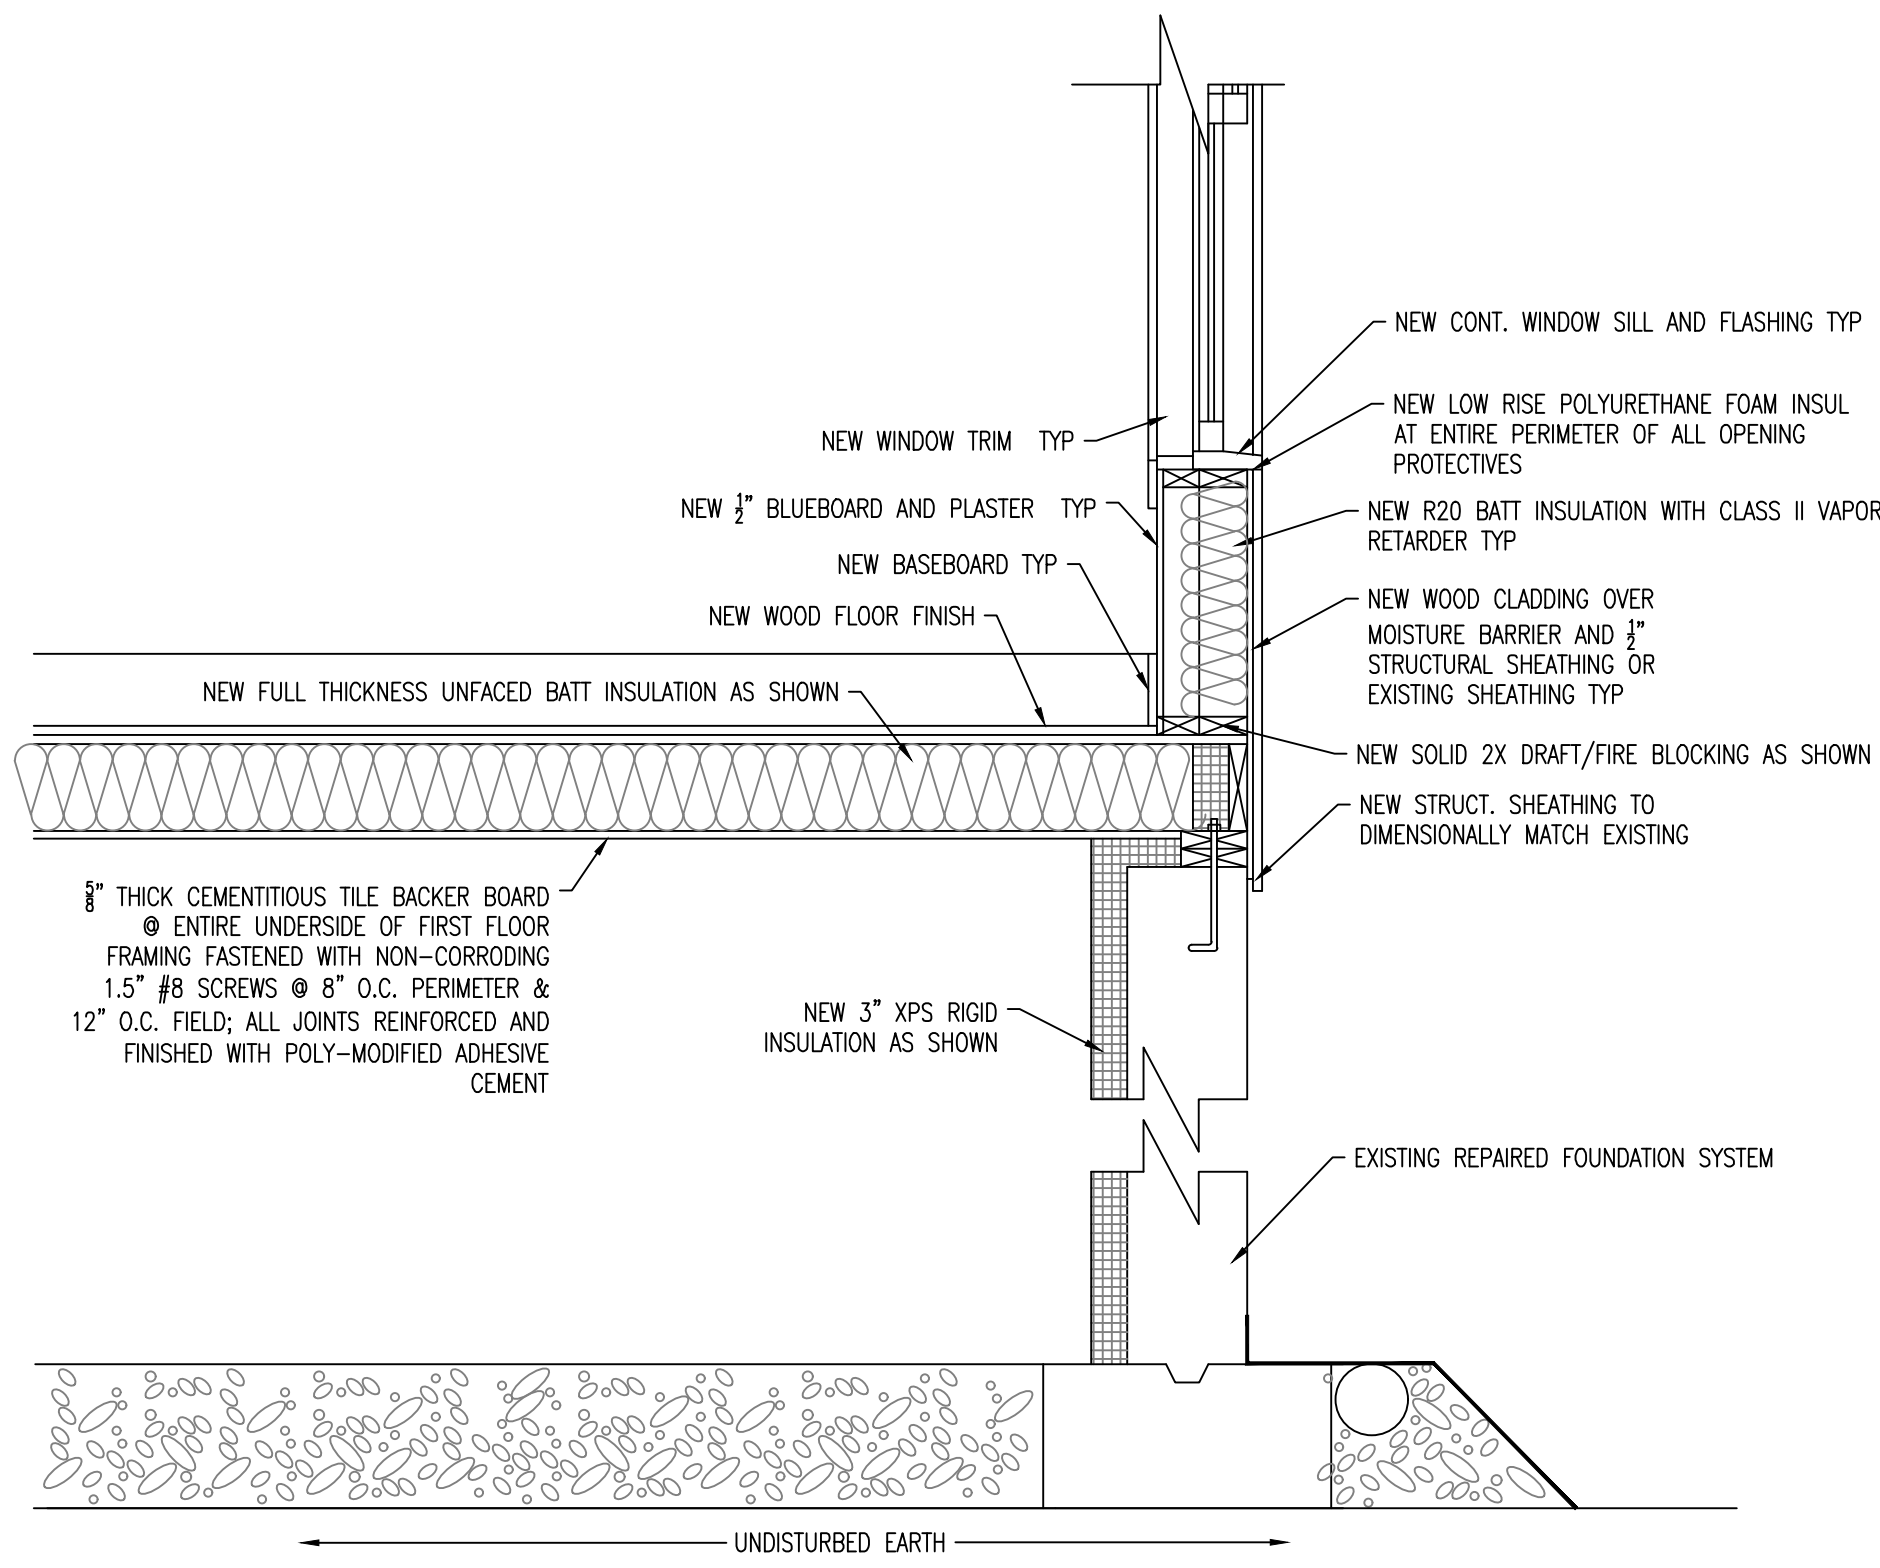

2 TYPICAL FOUNDATION SECTION
3/4" = 1'-0"

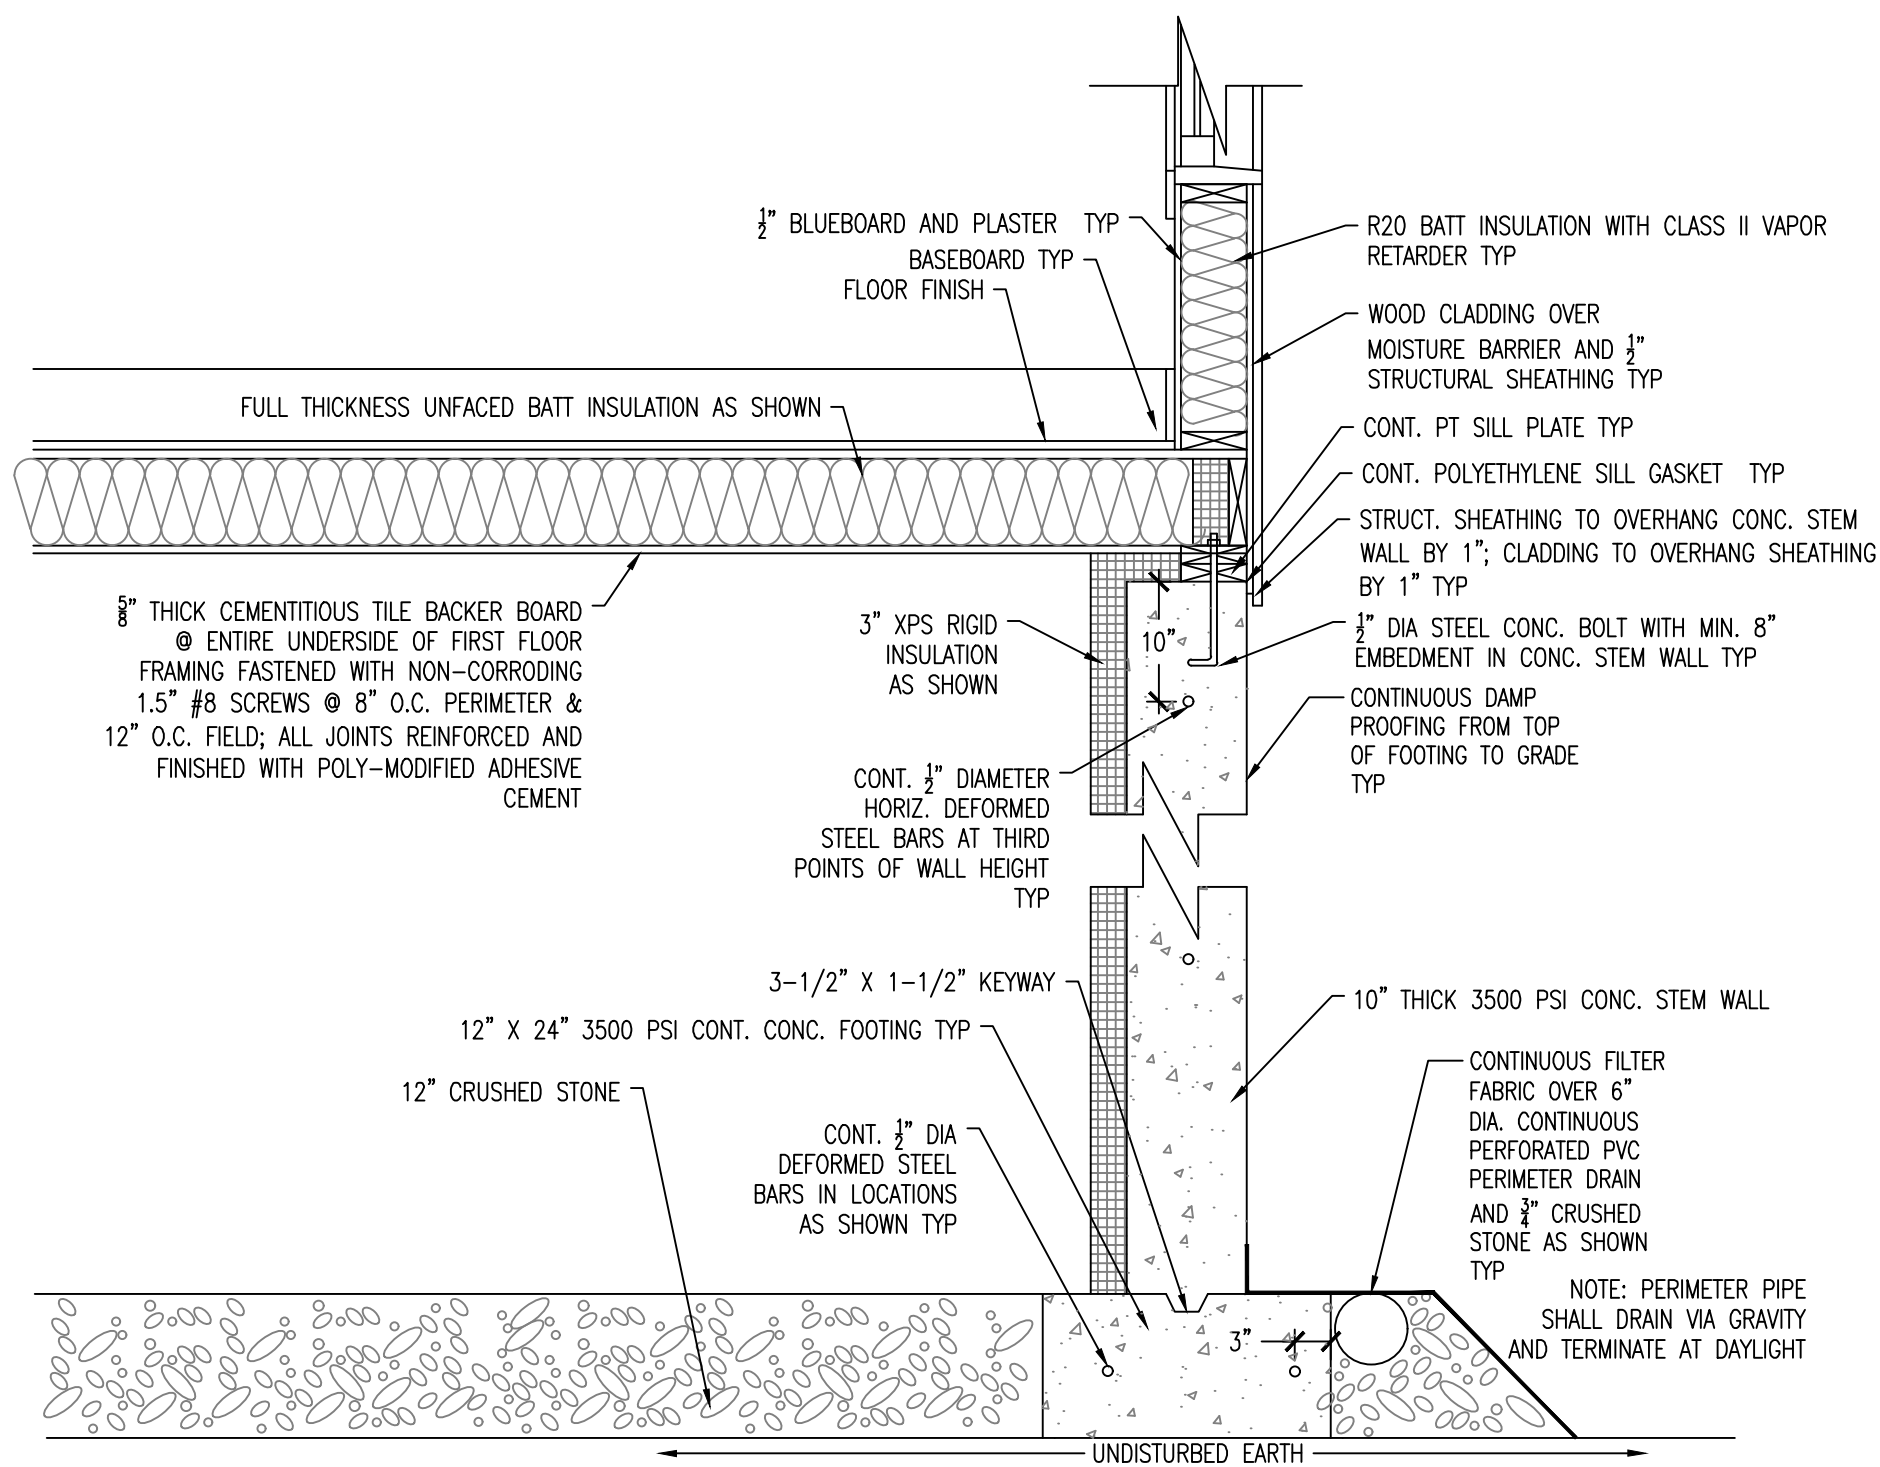

3 TYPICAL FOUNDATION SECTION
3/4" = 1'-0"