

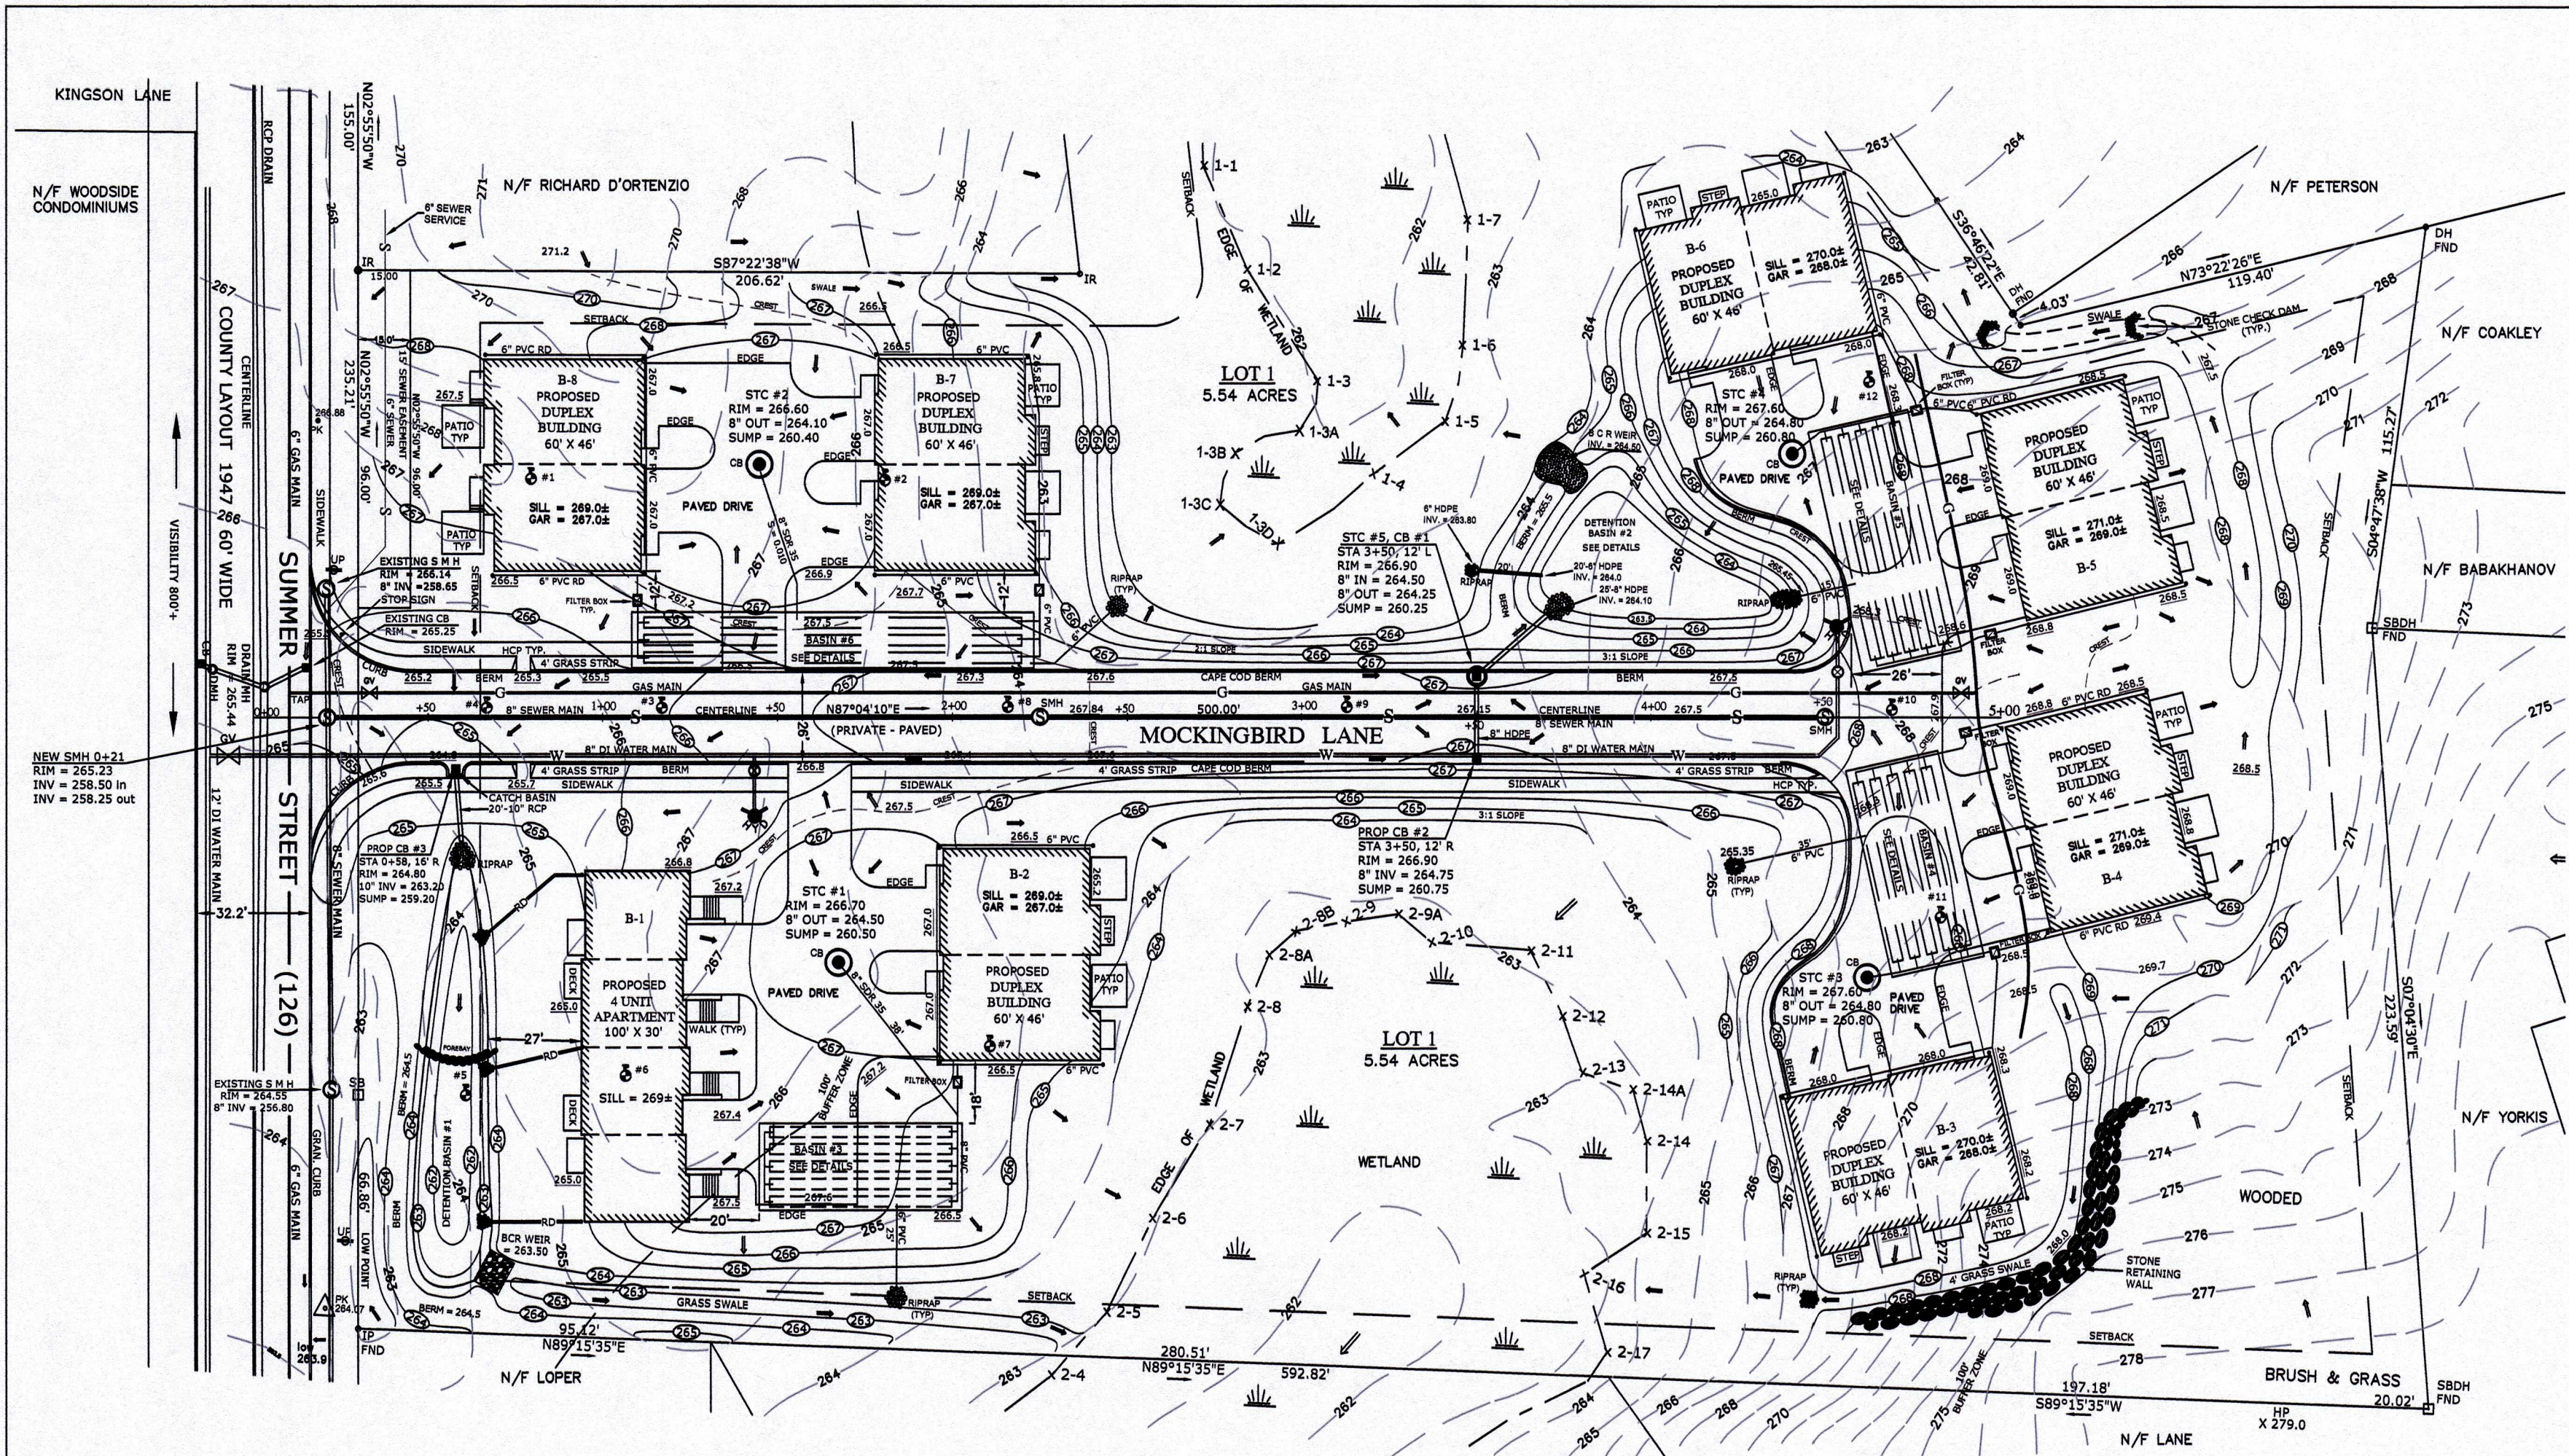


PLAN
1" = 40'

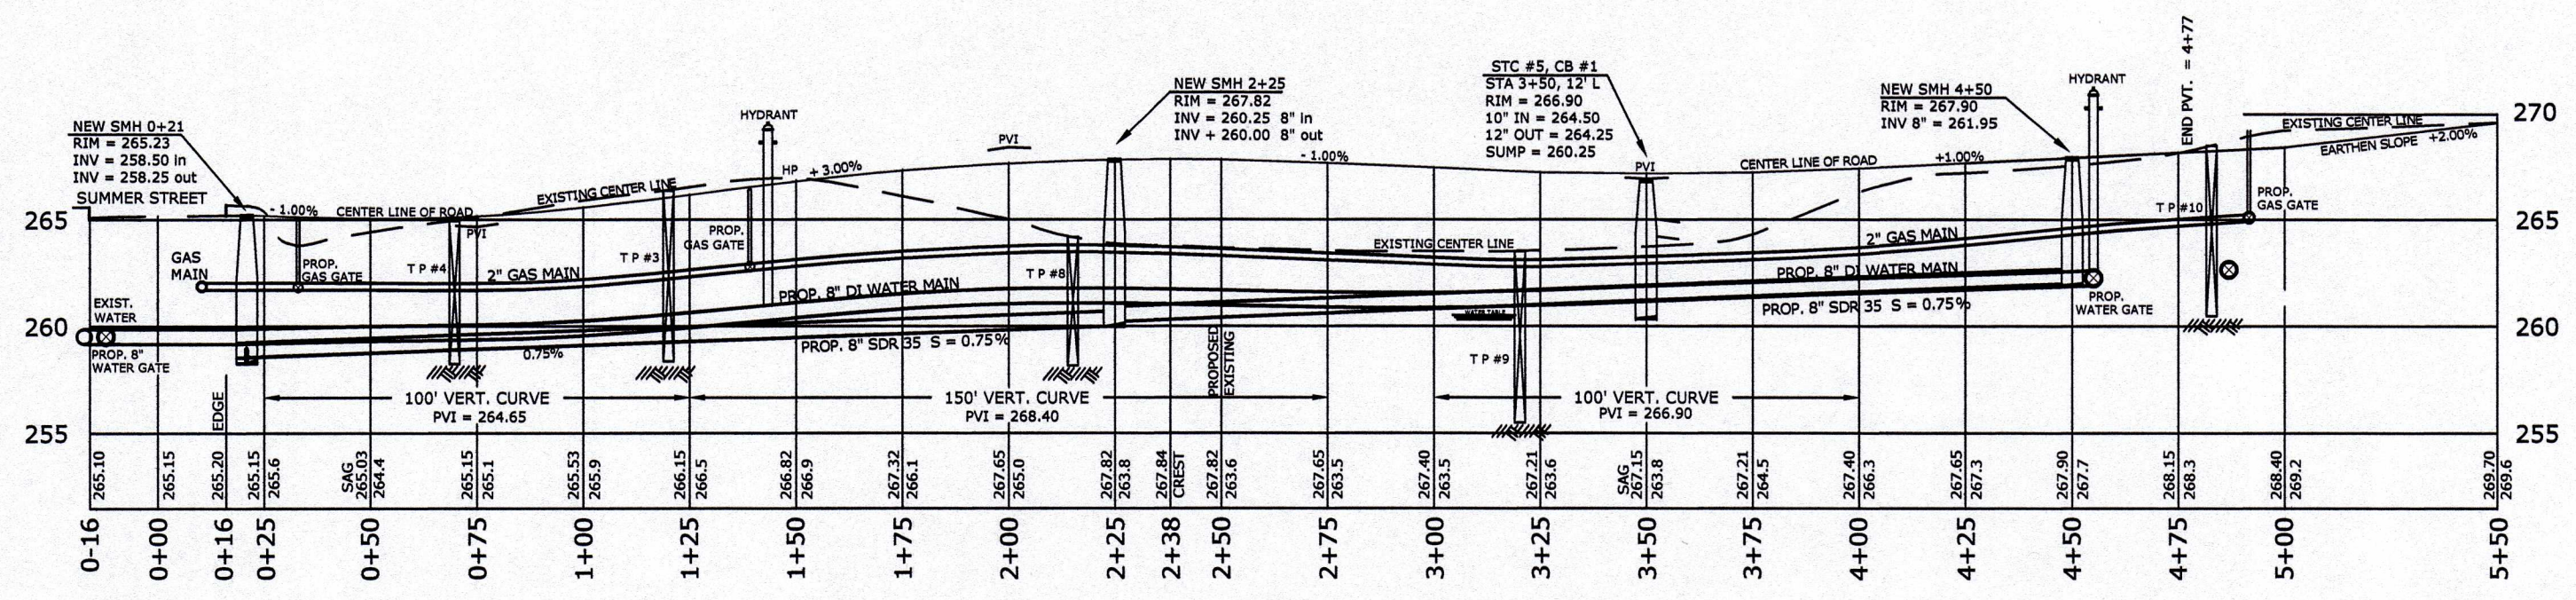



PROFILE
HOR. 1" = 40'
VERT. 1" = 8'

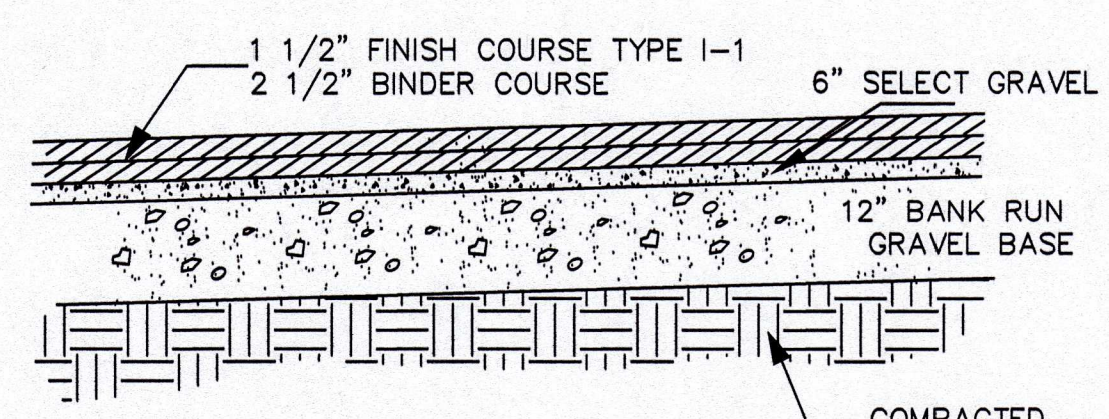

PAVEMENT DETAIL

CURRENT OWNER:
TORTCON BUILDERS, LLC
70 BETHANY ROAD
FRAMINGHAM, MA 01701
508-380-0068

FIRM COMMUNITY PANEL
NO. 25021C0139E
DATE: 07-17-2012

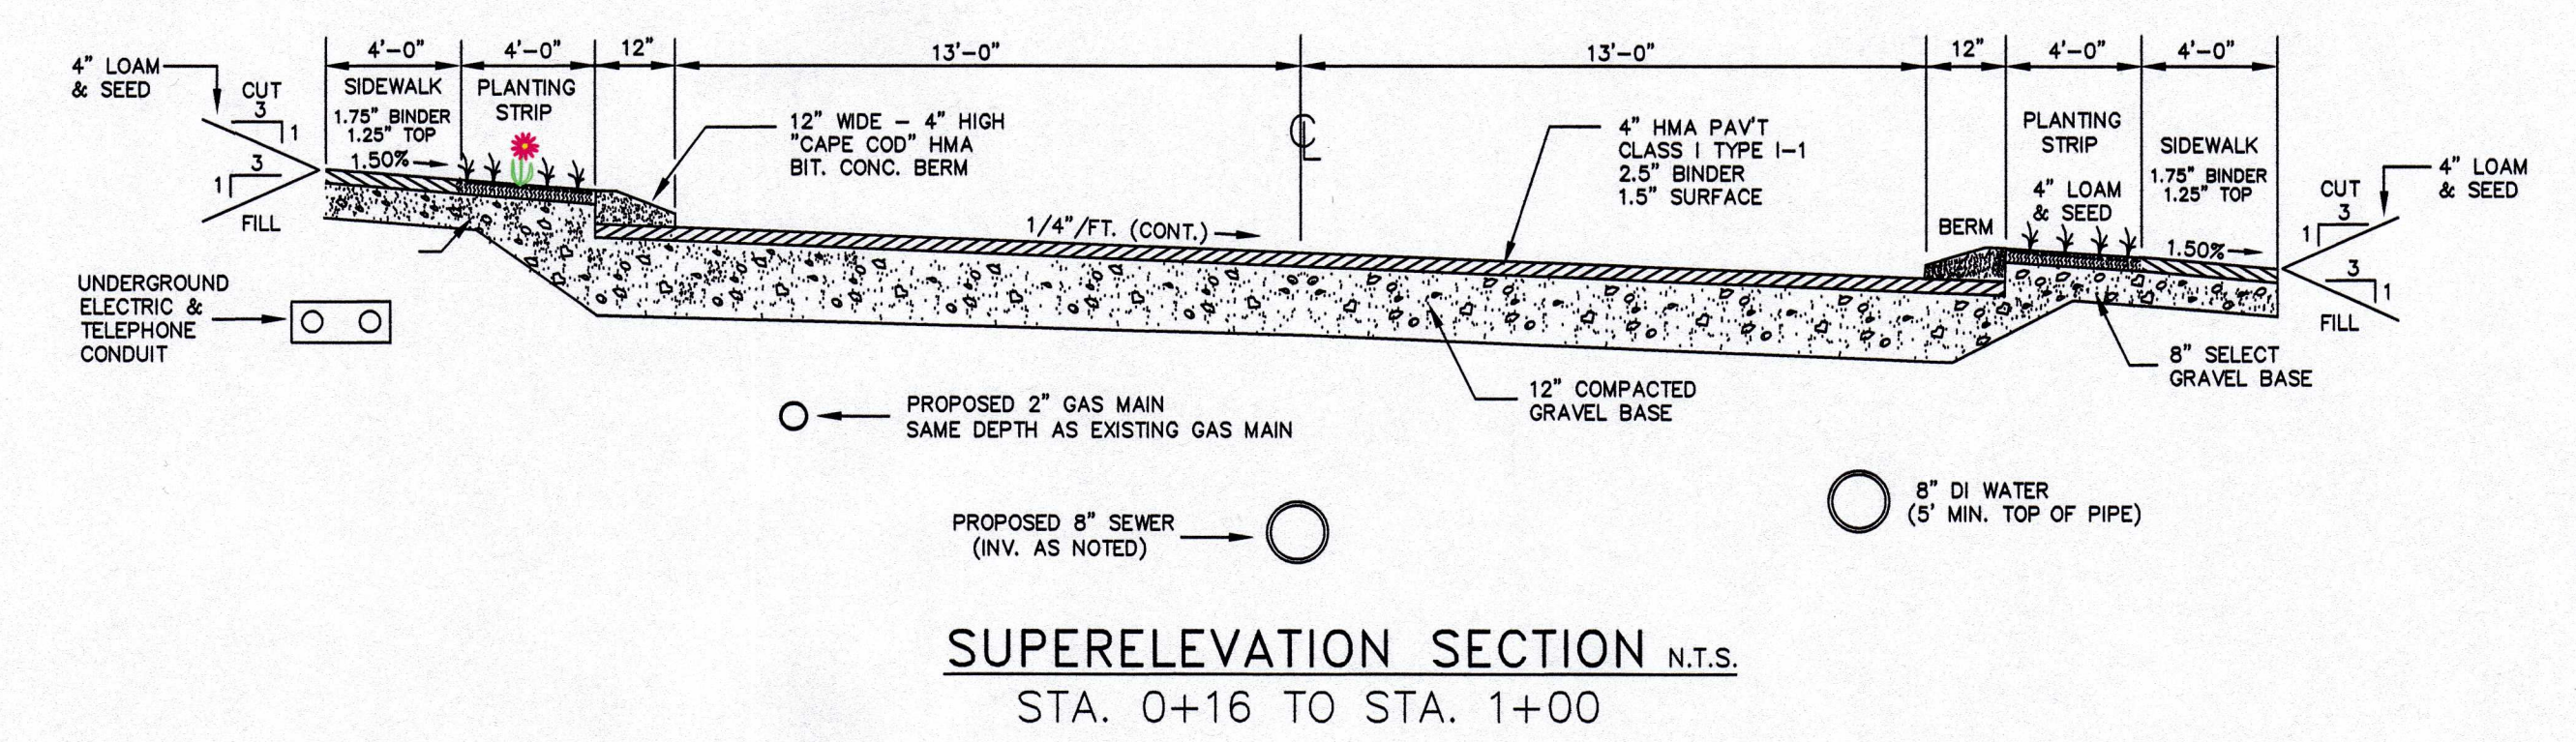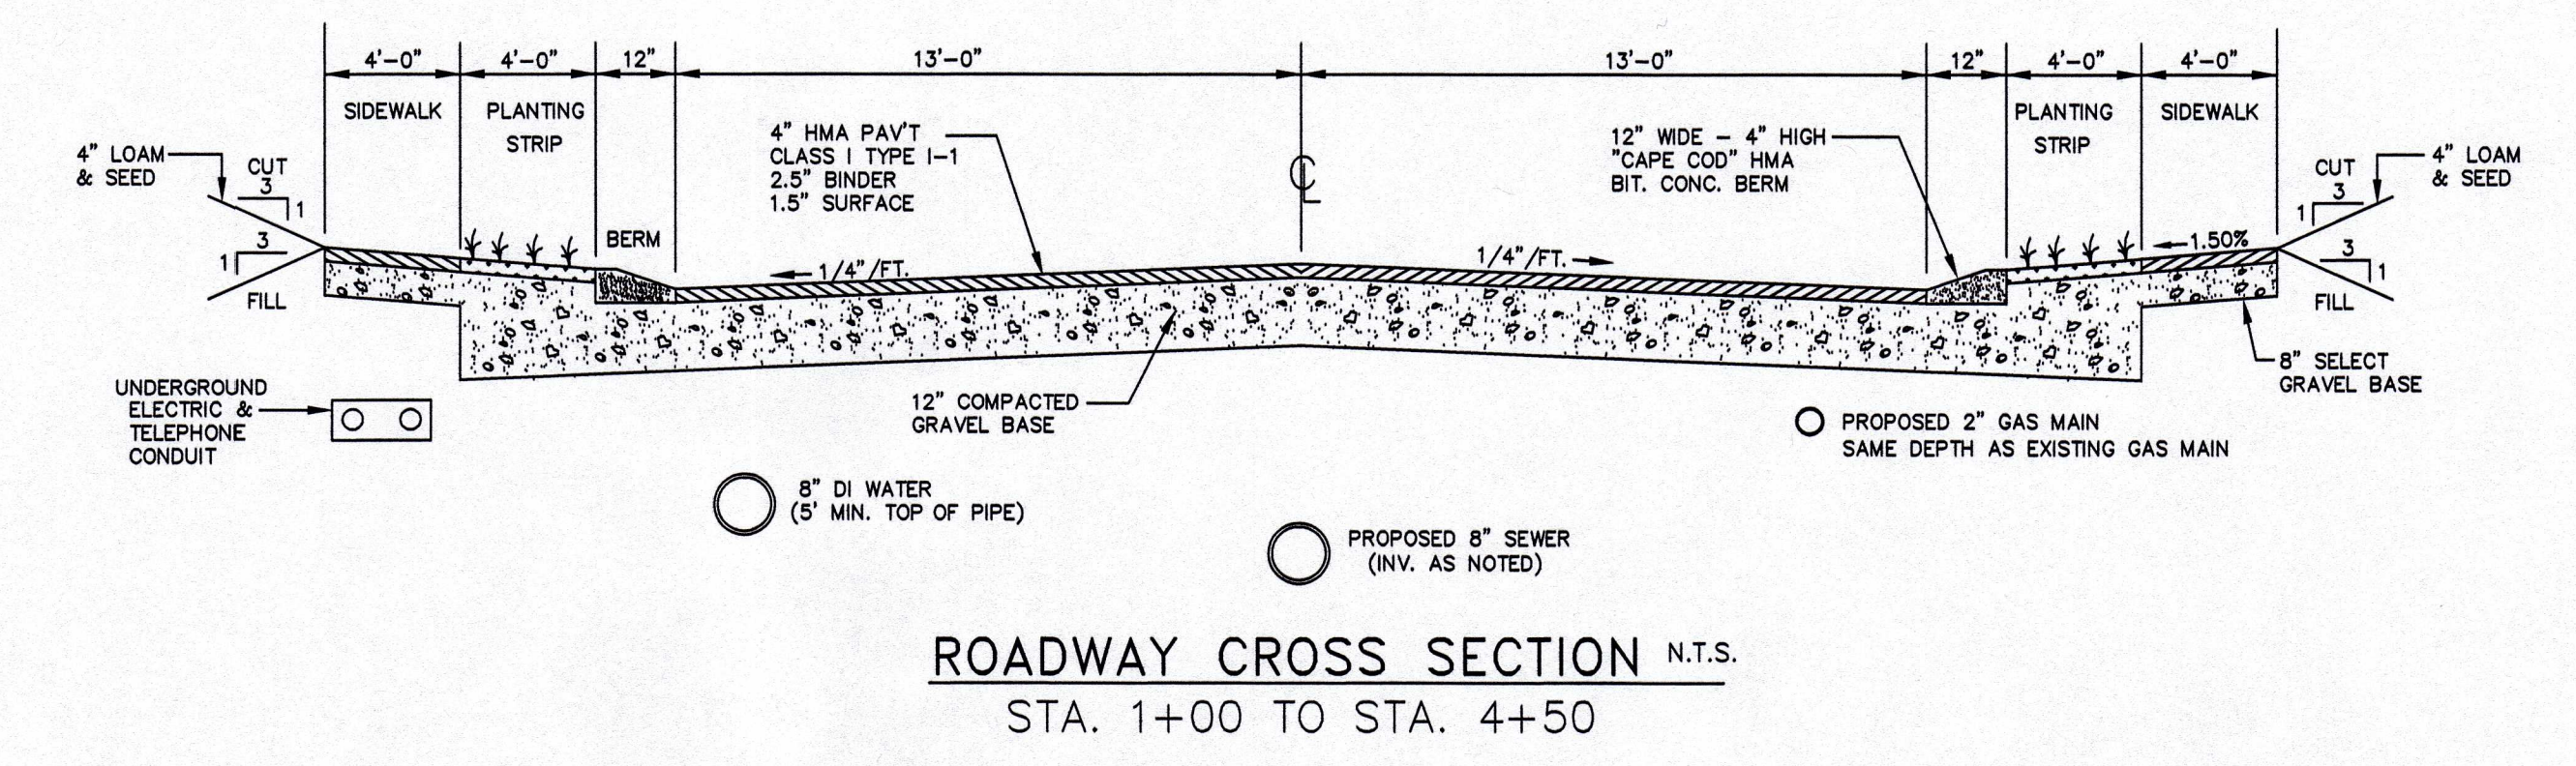

- LEGEND
- SMH SEWER MANHOLE
 - MH DRAIN MANHOLE
 - CATCH BASIN
 - EXISTING TOPO
 - PROPOSED TOPO
 - BUILDING SETBACK
 - PROPOSED GRADE
 - UTILITY POLE
 - PROPOSED LIGHT
 - DRAINAGE FLOW
 - EROSION CONTROLS
 - W WATER LINE
 - S SEWER LINE
 - E ELECTRIC LINE
 - LANDSCAPING

DATUM:
NAVD88

SITE PLAN
APPROVED
MEDWAY
PLANNING BOARD

FOR REGISTRY OF DEEDS USE ONLY

DATE

NOTES:
LOCATION OF GAS AND ELECTRIC SERVICES
IS TO BE DETERMINED BY EVERSOURCE ENERGY.
ALL EXISTING UTILITIES ARE TO BE CONSIDERED
AS APPROXIMATE ONLY. THE PROPOSED SITE IS
TO BE SERVICED WITH MUNICIPAL WATER, SEWER,
GAS, TEL. & ELECTRIC AS REQUIRED.

Norman G. Hill, P.E.
NORMAN G. HILL, PE DATE

LAND PLANNING, INC.
214 Worcester Street
North Grafton, Massachusetts 01536

DESIGNED BY: R. G. Murphy	REVIEWED BY: N. G. Hill	SHEET: 4 OF 9
SCALE: 1" = 40'	PLAN NO.: S-22-35	DATE: MAY 24, 2023

ROBERT G. MURPHY & ASSOC., INC.
ENVIRONMENTAL CONSULTANTS
214 Worcester Street
No. Grafton, Massachusetts 01536
(508) 839-0310
Fax: (508) 839-5914

RGMEVIRON@VERIZON.NET

MOCKINGBIRD LANE
ROAD PLAN & PROFILE
56 SUMMER STREET, MEDWAY, MA

REVISION:

PLAN & PROFILE