



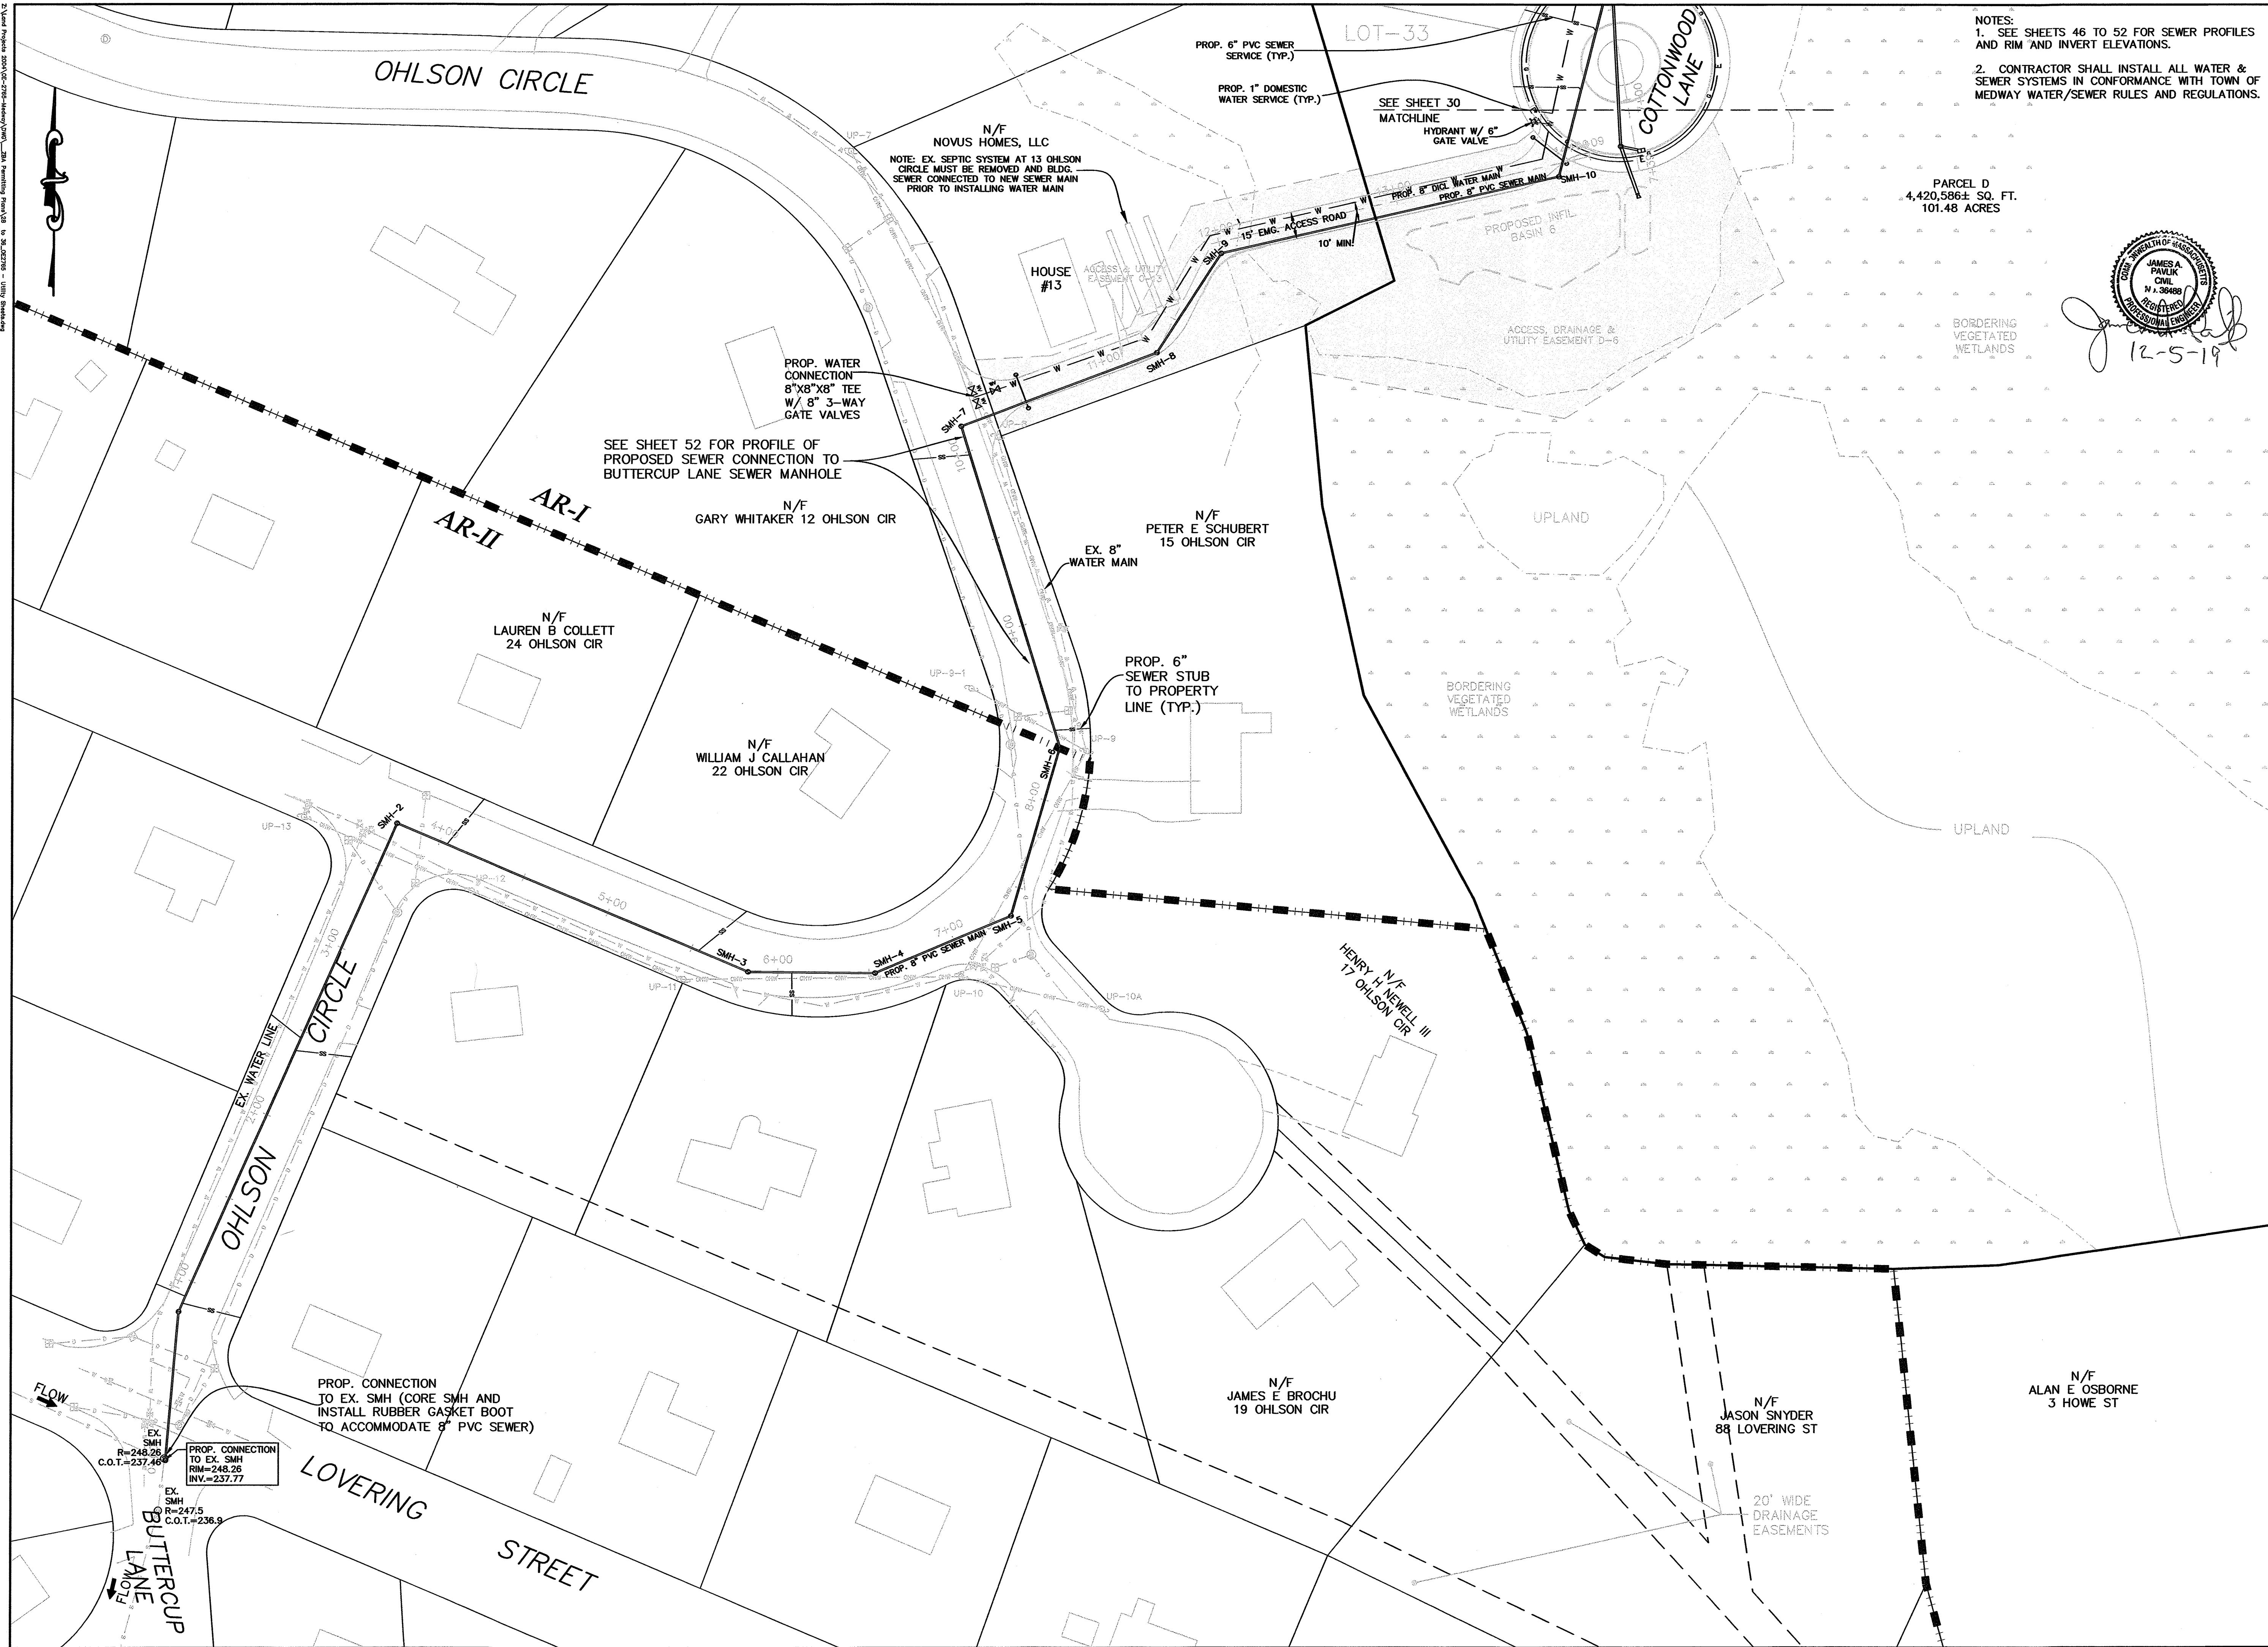


NOTES:
1. SEE SHEETS 46 TO 52 FOR SEWER PROFILES AND RIM AND INVERT ELEVATIONS.
2. CONTRACTOR SHALL INSTALL ALL WATER & SEWER SYSTEMS IN CONFORMANCE WITH TOWN OF MEDWAY WATER/SEWER RULES AND REGULATIONS.

PARCEL D
4,420,586± SQ. FT.
101.48 ACRES

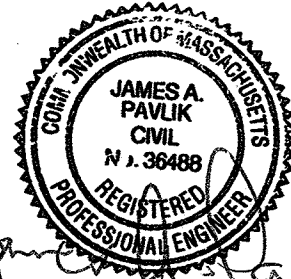

12-5-19

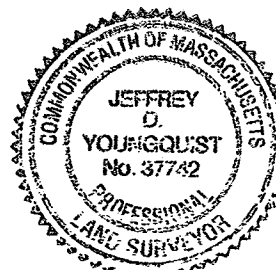

FOR REGISTRY USE ONLY

I CERTIFY THAT THIS PLAN HAS BEEN PREPARED IN CONFORMANCE WITH THE RULES AND REGULATIONS OF THE REGISTERS OF DEEDS.

12-5-19
DATE PROFESSIONAL LAND SURVEYOR

APPROVED SUBJECT TO TERMS AND CONDITIONS OF A COMPREHENSIVE PERMIT PER ZONING BOARD OF APPEALS DECISION, AS AUTHORIZED BY CHAPTER 40B OF THE MASSACHUSETTS GENERAL LAWS, SECTIONS 20-23.

DATE: 1-19-2020

MEDWAY ZONING BOARD OF APPEALS


THIS PLAN IS SUBJECT TO A COVENANT TO BE RECORDED HEREWITH

I CERTIFY THAT 20 DAYS HAVE ELAPSED SINCE ZONING BOARD APPROVAL, AND THAT NO APPEAL HAS BEEN FILED AT THIS OFFICE.

TOWN CLERK—TOWN OF MEDWAY

UTILITY PLAN

"TIMBER CREST ESTATES" IN MEDWAY MASSACHUSETTS

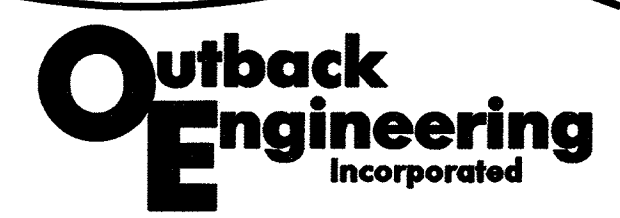


165 EAST GROVE STREET
MIDDLEBOROUGH, MA 02346
TEL: (508)-946-9231
FAX: (508)-947-8873
www.outback-eng.com

DATE: NOVEMBER 29, 2019
DRAWN BY: CJV CHECKED BY: JAP
SCALE: 1"=40' SHEET 31 OF 61


0' 40' 80' 120'

OE-2765

NOTES:
1. SEE SHEETS 46 TO 52 FOR SEWER PROFILES AND RIM AND INVERT ELEVATIONS.
2. CONTRACTOR SHALL INSTALL ALL WATER & SEWER SYSTEMS IN CONFORMANCE WITH TOWN OF MEDWAY WATER/SEWER RULES AND REGULATIONS.

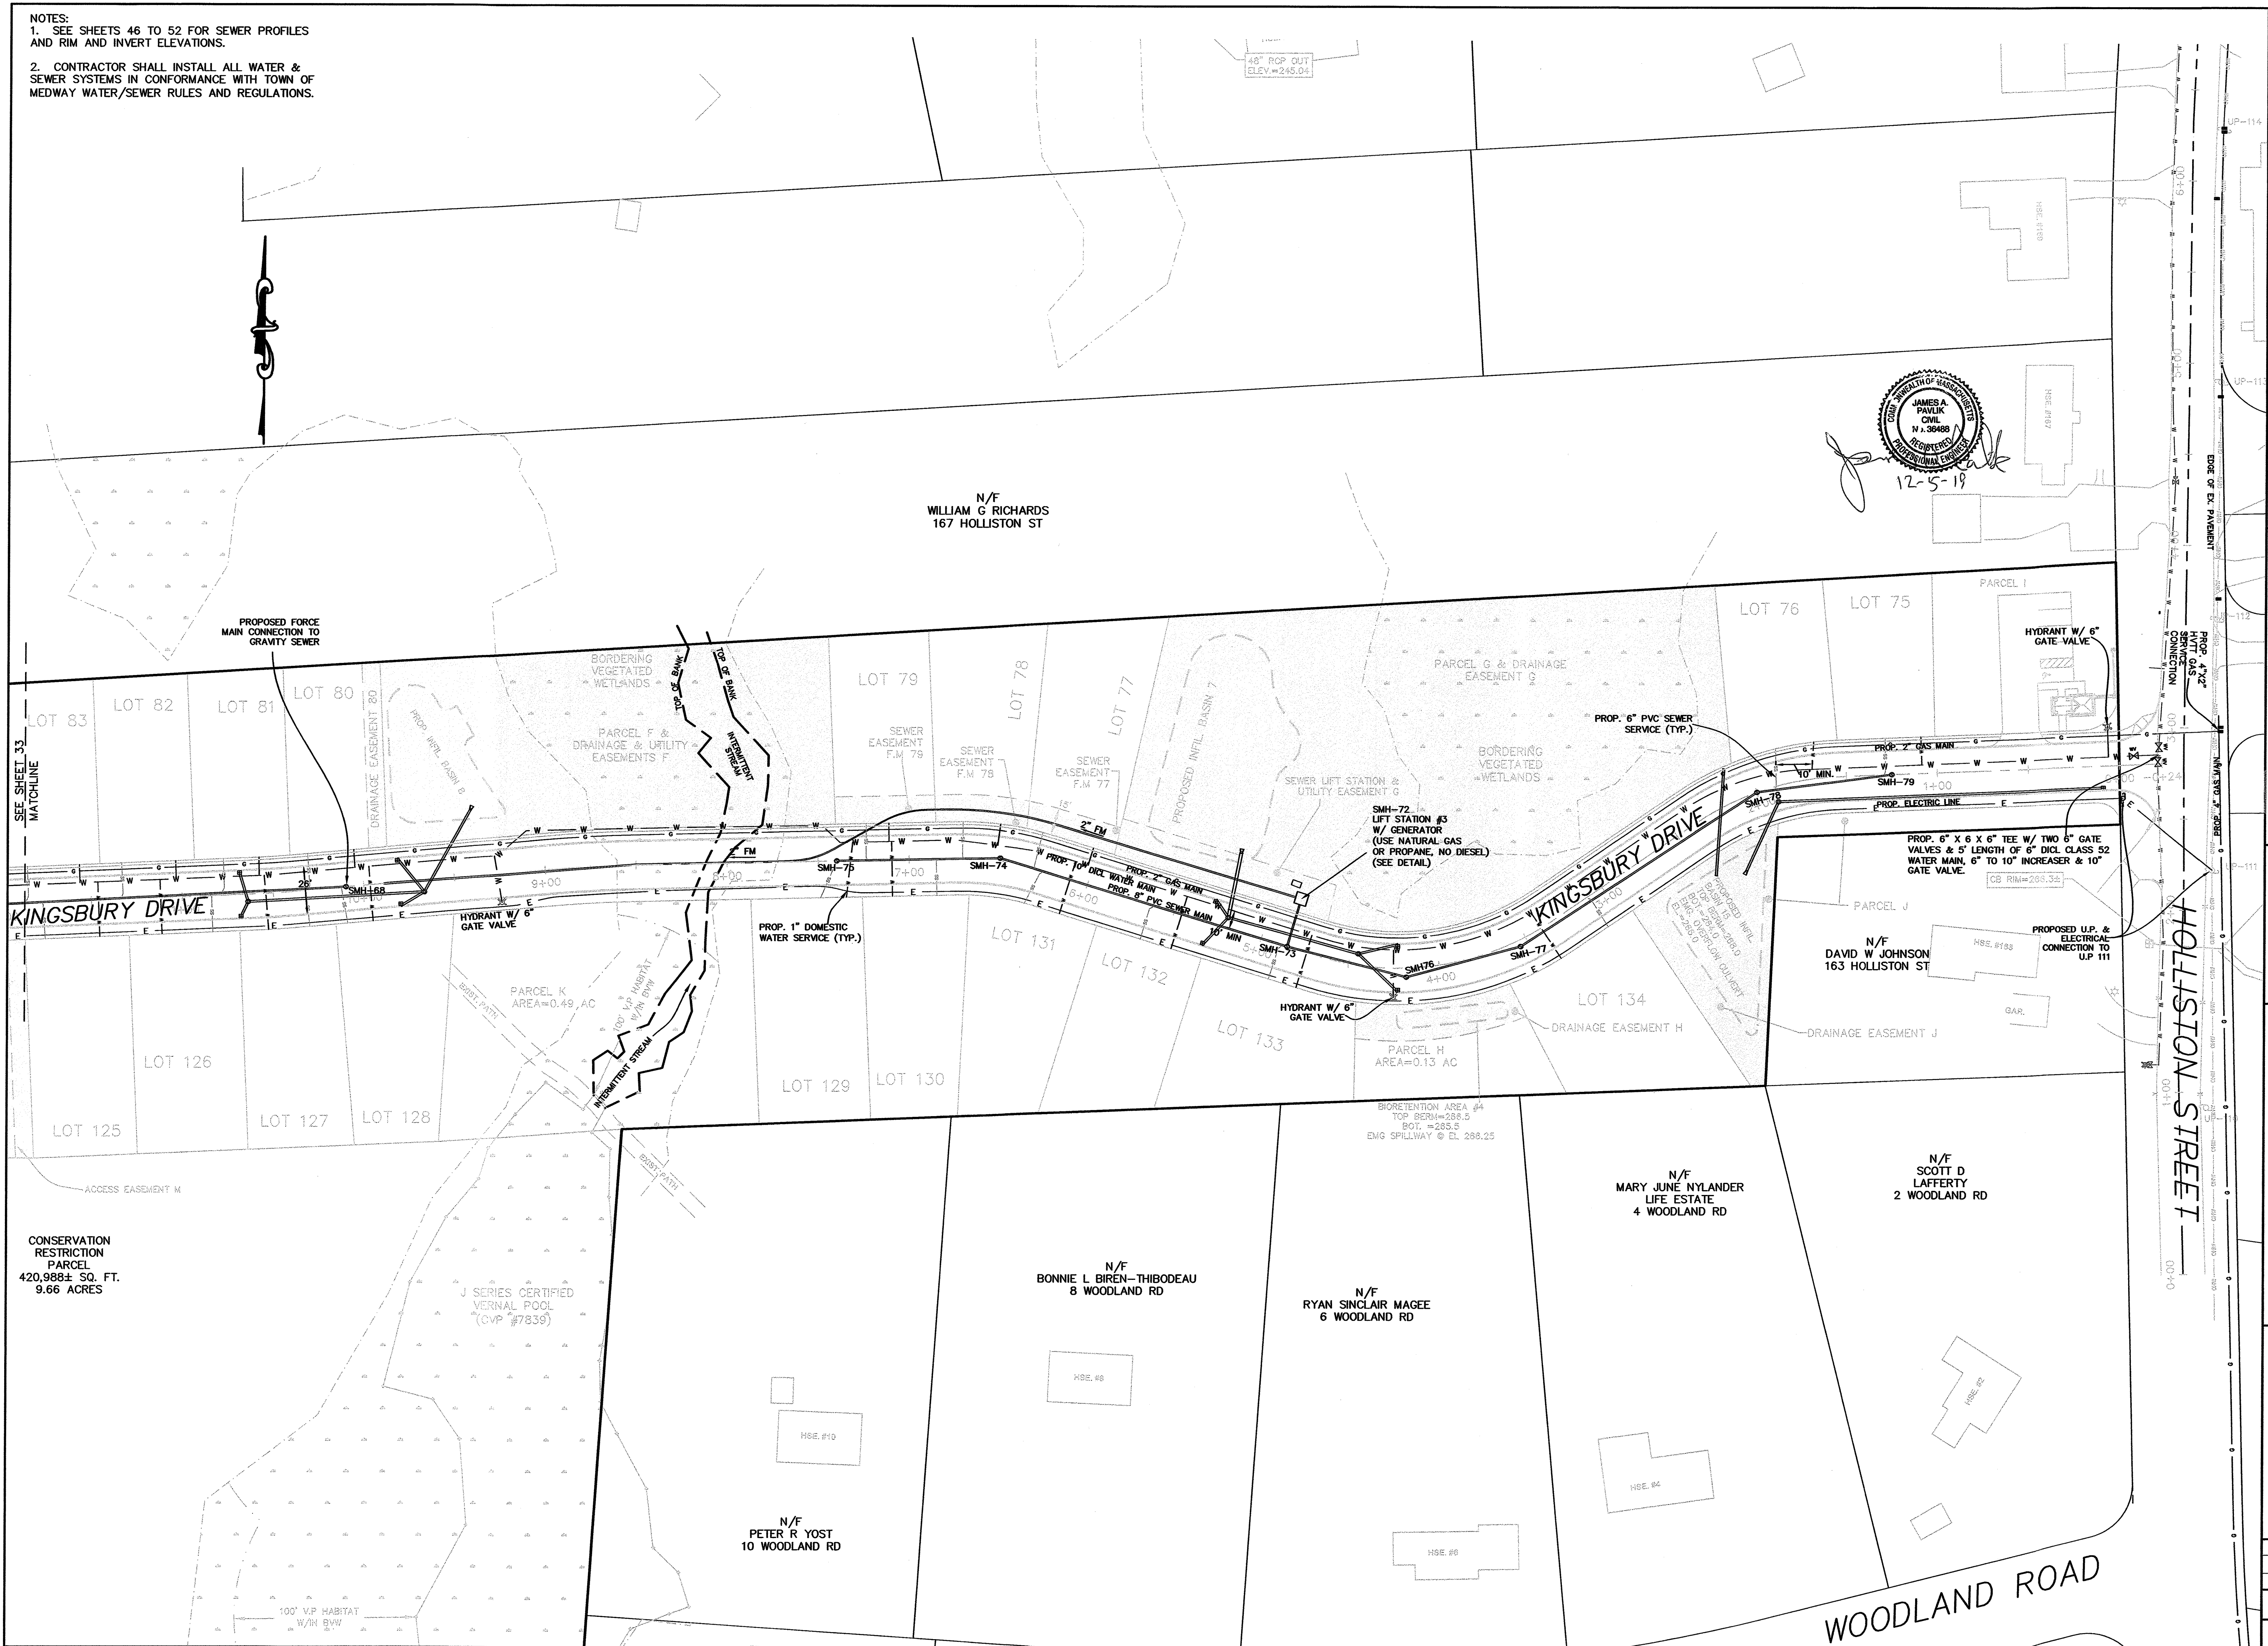

FOR REGISTRY USE ONLY
I CERTIFY THAT THIS PLAN HAS BEEN PREPARED IN CONFORMANCE WITH THE RULES AND REGULATIONS OF THE REGISTERS OF DEEDS.

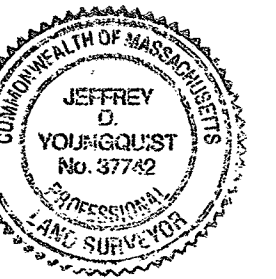

12-5-19
DATE PROFESSIONAL LAND SURVEYOR

APPROVED SUBJECT TO TERMS AND CONDITIONS OF A COMPREHENSIVE PERMIT PER ZONING BOARD OF APPEALS DECISION, AS AUTHORIZED BY CHAPTER 40B OF THE MASSACHUSETTS GENERAL LAWS, SECTIONS 20-23.

DATE: 1-15-2020


MEDWAY ZONING BOARD OF APPEALS

THIS PLAN IS SUBJECT TO A COVENANT TO BE RECORDED HEREWITH

I CERTIFY THAT 20 DAYS HAVE ELAPSED SINCE ZONING BOARD APPROVAL, AND THAT NO APPEAL HAS BEEN FILED AT THIS OFFICE.


TOWN CLERK-TOWN OF MEDWAY

UTILITY PLAN
"KINGSBURY VILLAGE"
OFF
IN
MEDWAY
MASSACHUSETTS

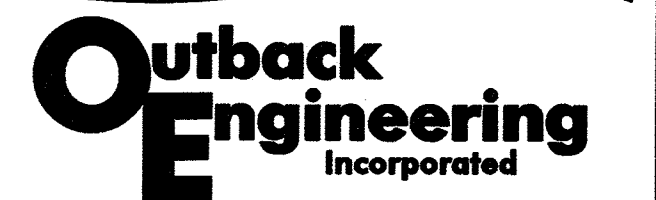


165 EAST GROVE STREET
MIDDLEBOROUGH, MA 02346
TEL: (508)-946-9231
FAX: (508)-947-8873
www.outback-eng.com

DATE: NOVEMBER 29, 2019
DRAWN BY: CJV CHECKED BY: JAP
SCALE: 1"=40' SHEET 32 OF 61
0' 40' 80' 120'
OE-2765

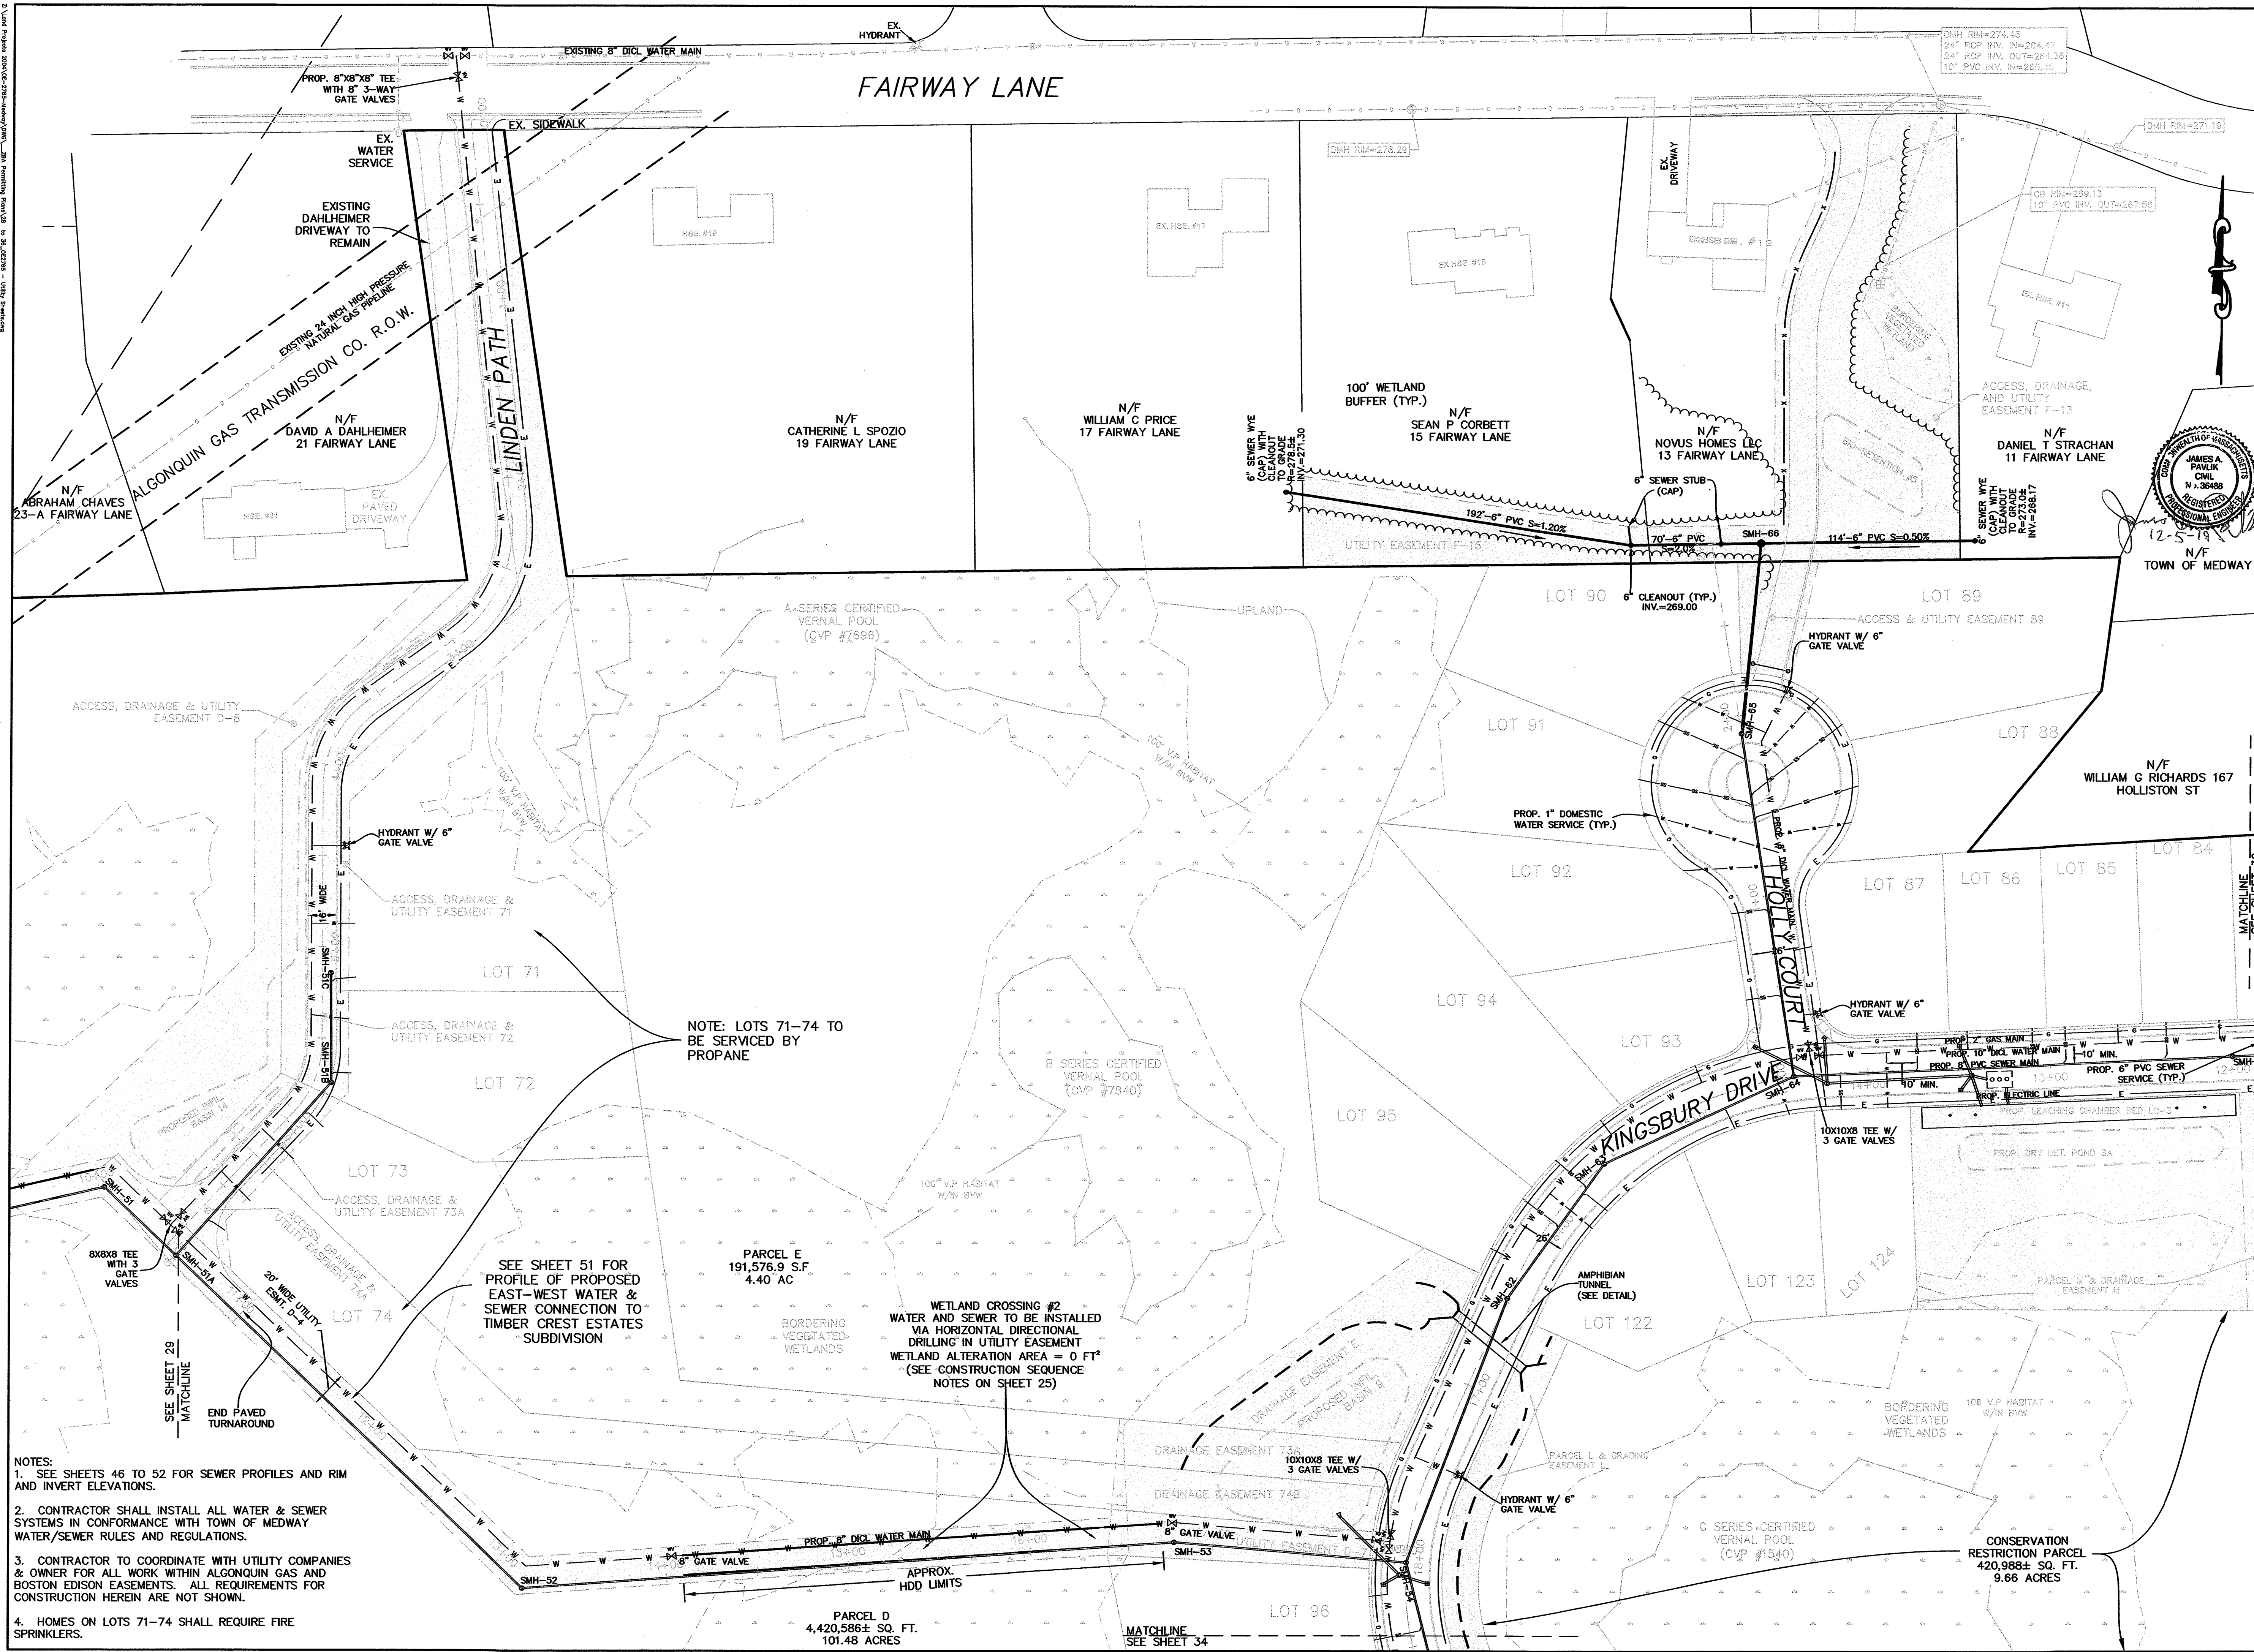

NOTES:
1. SEE SHEETS 46 TO 52 FOR SEWER PROFILES AND RIM AND INVERT ELEVATIONS.
2. CONTRACTOR SHALL INSTALL ALL WATER & SEWER SYSTEMS IN CONFORMANCE WITH TOWN OF MEDWAY WATER/SEWER RULES AND REGULATIONS.
3. CONTRACTOR TO COORDINATE WITH UTILITY COMPANIES & OWNER FOR ALL WORK WITHIN ALCONQUIN GAS AND BOSTON EDISON EASEMENTS. ALL REQUIREMENTS FOR CONSTRUCTION HEREIN ARE NOT SHOWN.
4. HOMES ON LOTS 71-74 SHALL REQUIRE FIRE SPRINKLERS.

FOR REGISTRY USE ONLY
I CERTIFY THAT THIS PLAN HAS BEEN PREPARED IN CONFORMANCE WITH THE RULES AND REGULATIONS OF THE REGISTERS OF DEEDS.

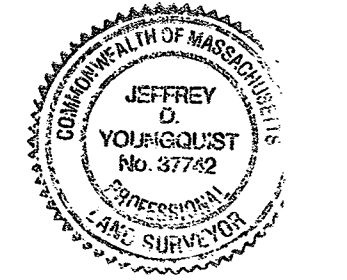

12-5-19
DATE PROFESSIONAL LAND SURVEYOR

APPROVED SUBJECT TO TERMS AND CONDITIONS OF A COMPREHENSIVE PERMIT PER ZONING BOARD OF APPEALS DECISION, AS AUTHORIZED BY CHAPTER 40B OF THE MASSACHUSETTS GENERAL LAWS, SECTIONS 20-23.

DATE: 1-15-2020

MEDWAY ZONING BOARD OF APPEALS

THIS PLAN IS SUBJECT TO A COVENANT TO BE RECORDED HEREWITH

I CERTIFY THAT 20 DAYS HAVE ELAPSED SINCE ZONING BOARD APPROVAL, AND THAT NO APPEAL HAS BEEN FILED AT THIS OFFICE.

TOWN CLERK-TOWN OF MEDWAY


UTILITY PLAN
"KINGSBURY VILLAGE"
IN
MEDWAY
MASSACHUSETTS



165 EAST GROVE STREET
MIDDLEBOROUGH, MA 02346
TEL: (508)-946-9231
FAX: (508)-947-8873
www.outback-eng.com


DATE: NOVEMBER 29, 2019
DRAWN BY: CJV CHECKED BY: JAP
SCALE: 1"=40' SHEET 33 OF 61
0' 40' 80' 120'
OE-2765

NOTES:
1. SEE SHEETS 46 TO 52 FOR SEWER PROFILES AND RIM AND INVERT ELEVATIONS.
2. CONTRACTOR SHALL INSTALL ALL WATER & SEWER SYSTEMS IN CONFORMANCE WITH TOWN OF MEDWAY WATER/SEWER RULES AND REGULATIONS.
3. PER COMP. PERMIT CONDITION 16, ALL HOMES BUILT BEYOND 600' FROM SECOND ACCESS POINT SHALL HAVE FIRE SPRINKLER SYSTEMS. PER LAYOUT SHOWN HEREON, ALL HOMES PAST STA. 20+50 ON KINGSBURY DRIVE (LOTS 101-121) REQUIRE FIRE SPRINKLERS.

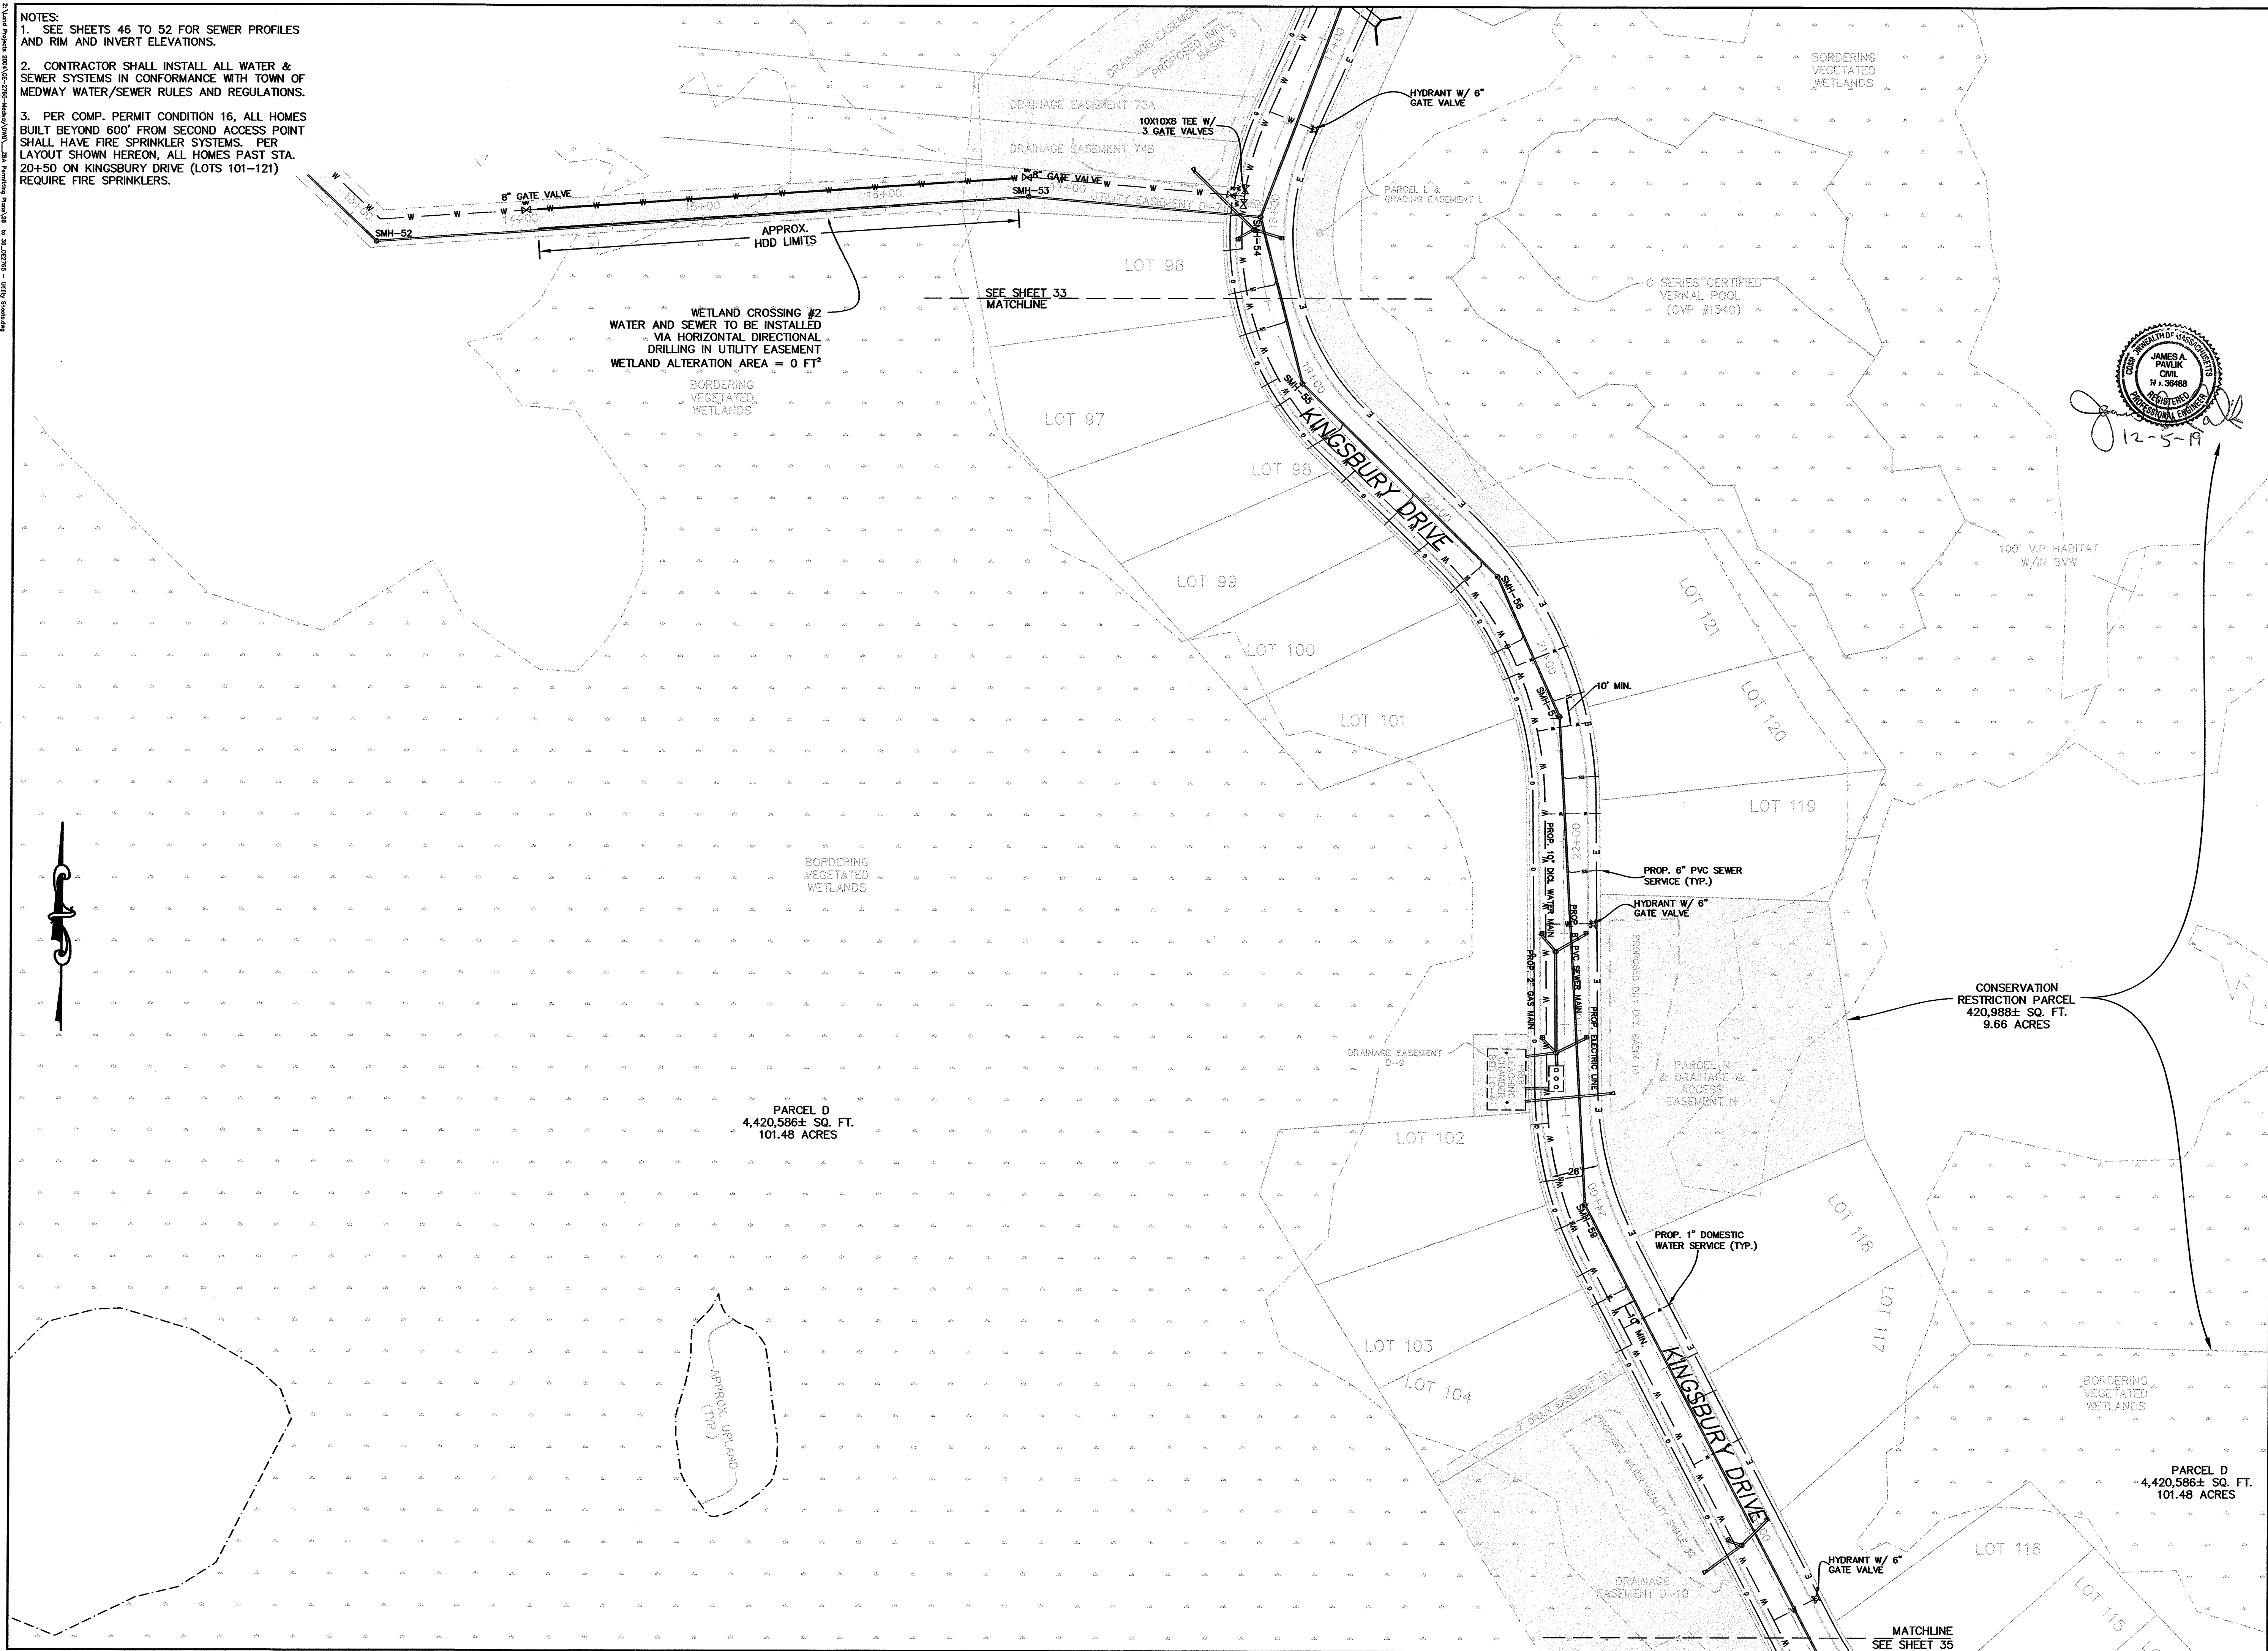

12-5-19

FOR REGISTRY USE ONLY
I CERTIFY THAT THIS PLAN HAS BEEN PREPARED IN CONFORMANCE WITH THE RULES AND REGULATIONS OF THE REGISTERS OF DEEDS.

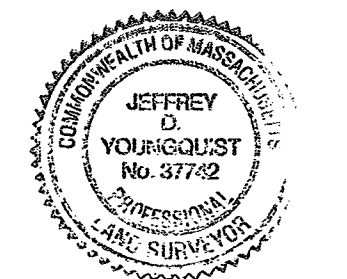

12-5-19
DATE PROFESSIONAL LAND SURVEYOR

APPROVED SUBJECT TO TERMS AND CONDITIONS OF A COMPREHENSIVE PERMIT PER ZONING BOARD OF APPEALS DECISION, AS AUTHORIZED BY CHAPTER 40B OF THE MASSACHUSETTS GENERAL LAWS, SECTIONS 20-23.

DATE: 1-15-2020


MEDWAY ZONING BOARD OF APPEALS

THIS PLAN IS SUBJECT TO A COVENANT TO BE RECORDED HEREWITH

I CERTIFY THAT 20 DAYS HAVE ELAPSED SINCE ZONING BOARD APPROVAL, AND THAT NO APPEAL HAS BEEN FILED AT THIS OFFICE.

TOWN CLERK—TOWN OF MEDWAY

UTILITY PLAN
"KINGSBURY VILLAGE"
IN
MEDWAY
MASSACHUSETTS

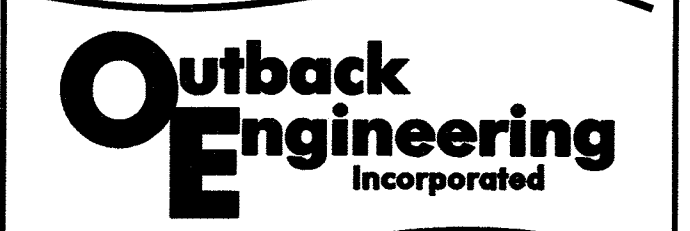

165 EAST GROVE STREET
MIDDLEBOROUGH, MA 02346
TEL: (508)-946-9231
FAX: (508)-947-8873
www.outback-eng.com


DATE: NOVEMBER 29, 2019

DRAWN BY: CJV CHECKED BY: JAP

SCALE: 1"=40' SHEET 34 OF 61

0' 40' 80' 120'


OE-2765

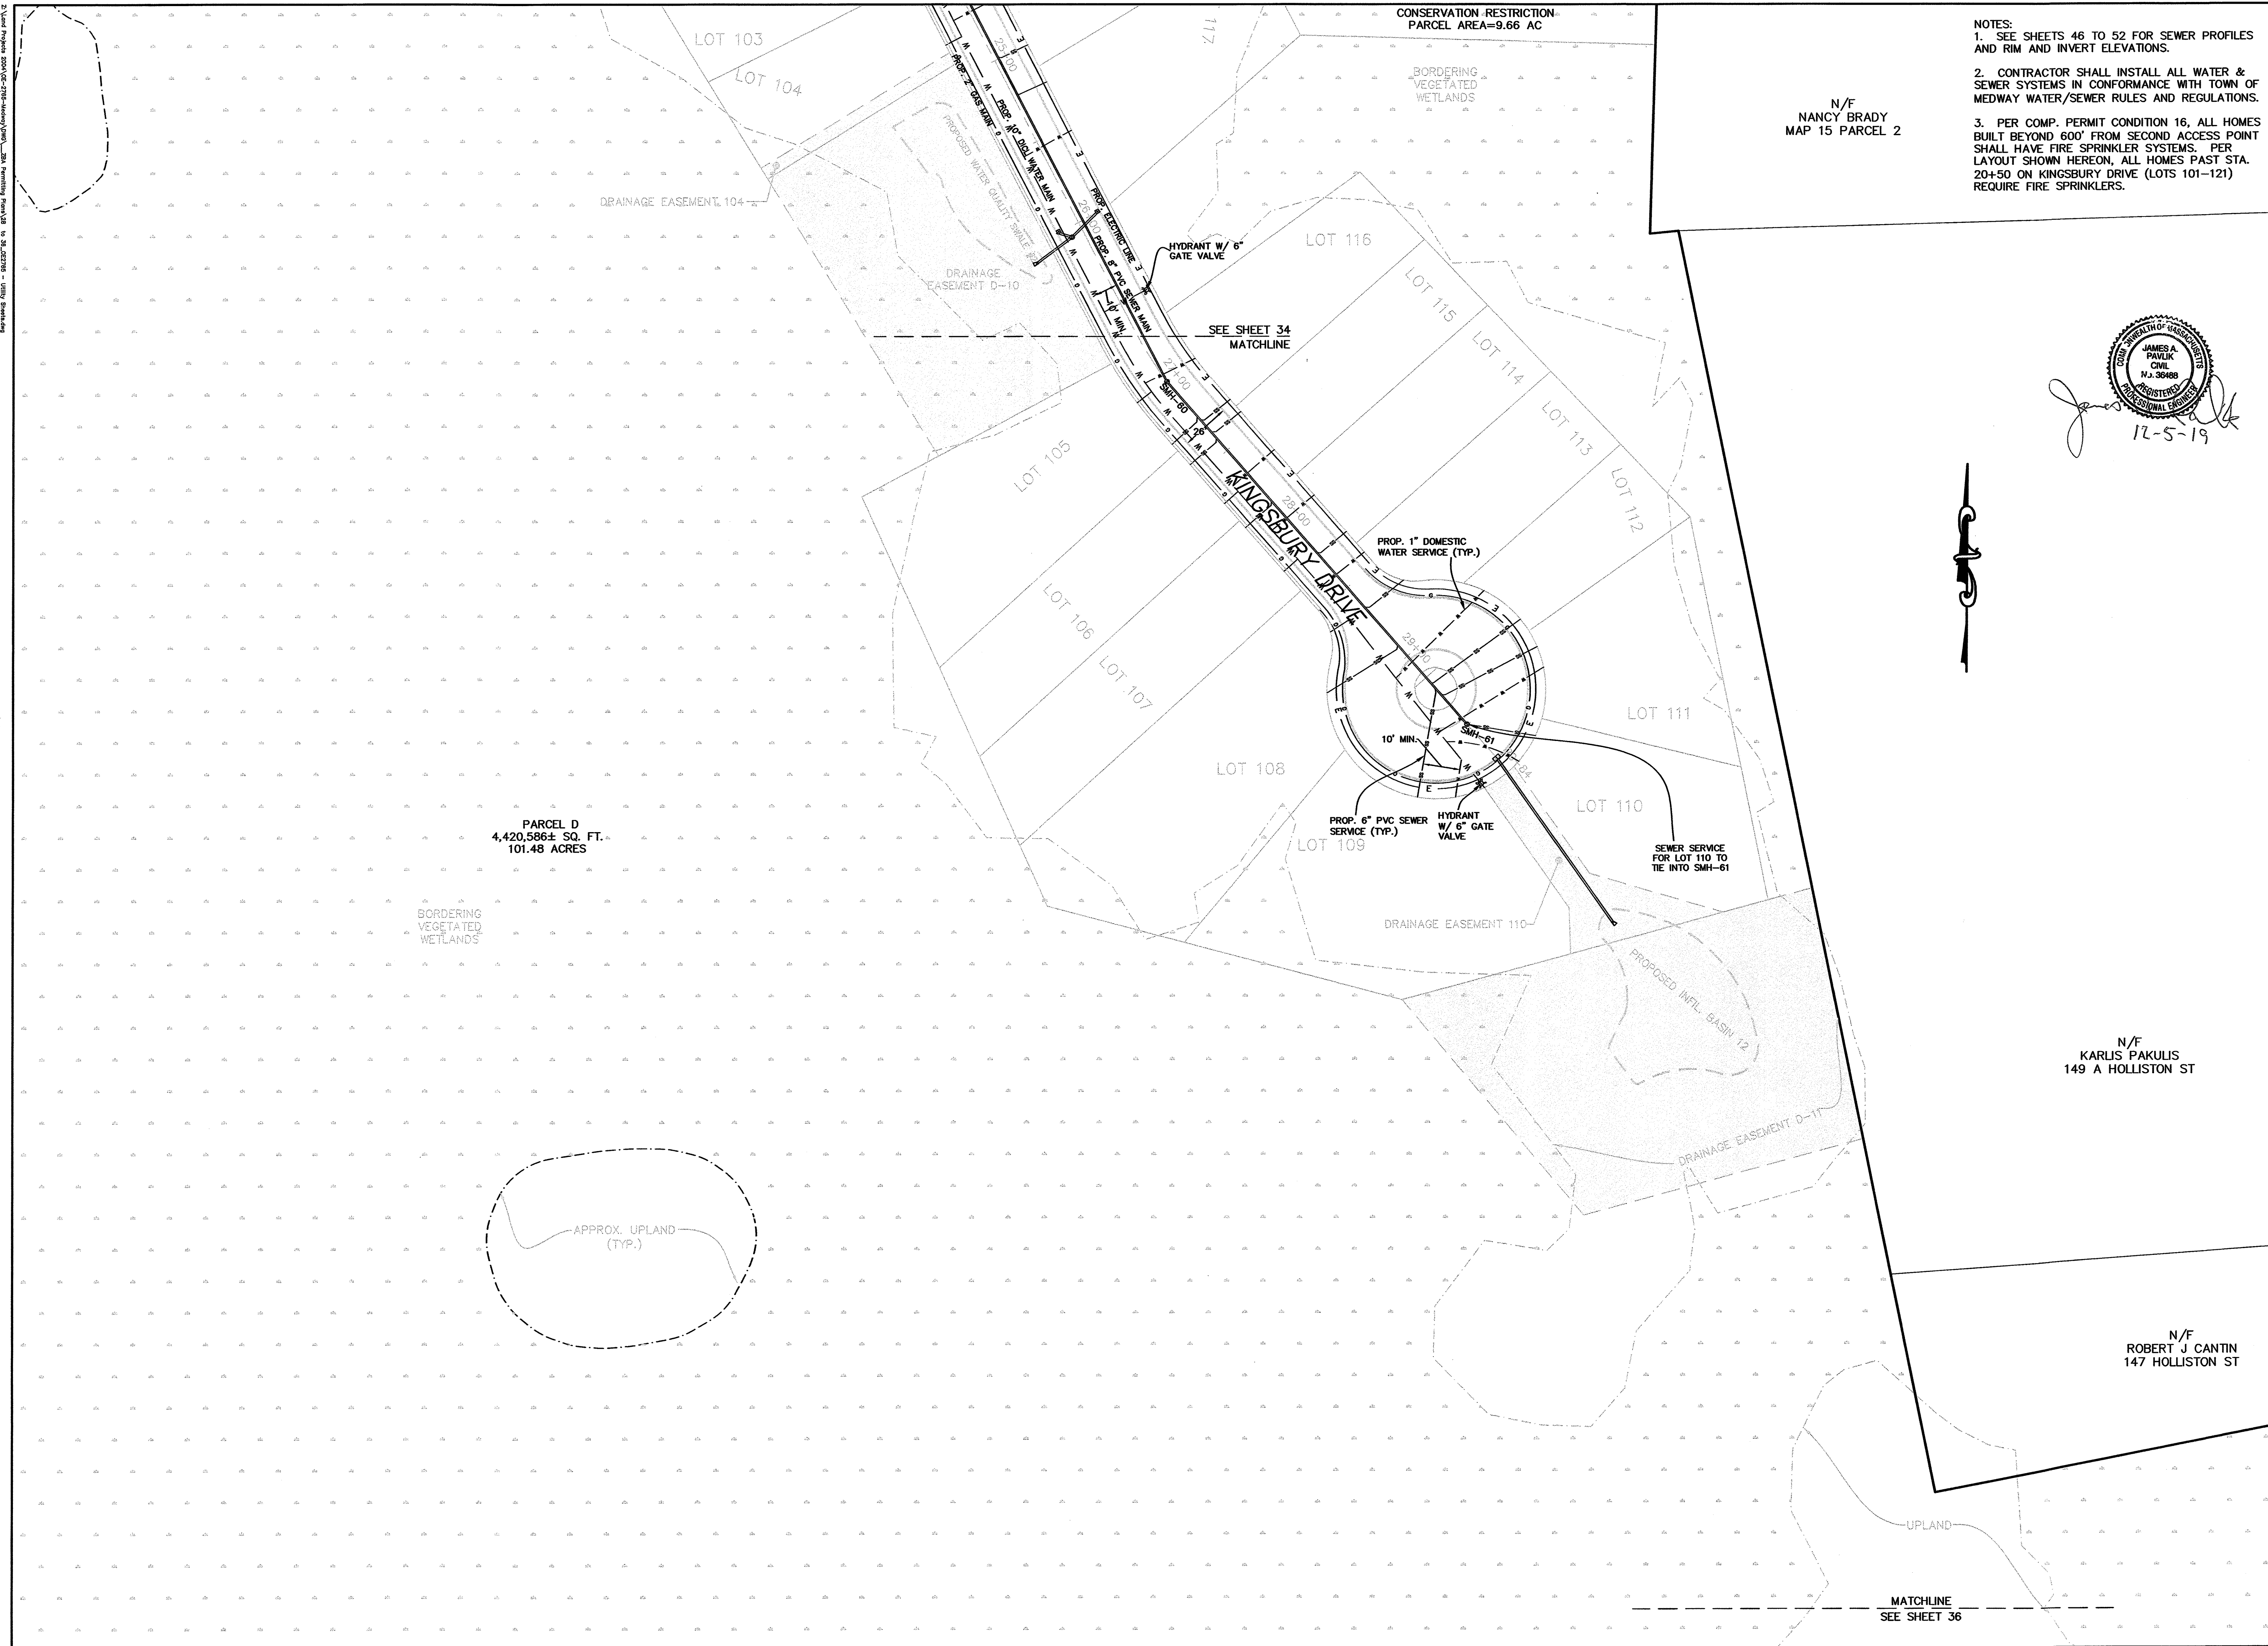

N/F
NANCY BRADY
MAP 15 PARCEL 2

- NOTES:
1. SEE SHEETS 46 TO 52 FOR SEWER PROFILES AND RIM AND INVERT ELEVATIONS.
 2. CONTRACTOR SHALL INSTALL ALL WATER & SEWER SYSTEMS IN CONFORMANCE WITH TOWN OF MEDWAY WATER/SEWER RULES AND REGULATIONS.
 3. PER COMP. PERMIT CONDITION 16, ALL HOMES BUILT BEYOND 600' FROM SECOND ACCESS POINT SHALL HAVE FIRE SPRINKLER SYSTEMS. PER LAYOUT SHOWN HEREON, ALL HOMES PAST STA. 20+50 ON KINGSBURY DRIVE (LOTS 101-121) REQUIRE FIRE SPRINKLERS.

12-5-19
[Signature]

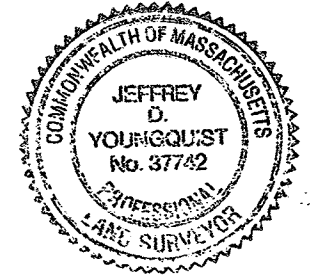

12-5-19
DATE PROFESSIONAL LAND SURVEYOR

APPROVED SUBJECT TO TERMS AND CONDITIONS OF A COMPREHENSIVE PERMIT PER ZONING BOARD OF APPEALS DECISION, AS AUTHORIZED BY CHAPTER 40B OF THE MASSACHUSETTS GENERAL LAWS, SECTIONS 20-23.

DATE: 12-5-2020

MEDWAY ZONING BOARD OF APPEALS

THIS PLAN IS SUBJECT TO A COVENANT TO BE RECORDED HEREWITH

I CERTIFY THAT 20 DAYS HAVE ELAPSED SINCE ZONING BOARD APPROVAL, AND THAT NO APPEAL HAS BEEN FILED AT THIS OFFICE.

TOWN CLERK-TOWN OF MEDWAY

UTILITY PLAN
"KINGSBURY VILLAGE"
IN
MEDWAY
MASSACHUSETTS


Outback Engineering Incorporated

165 EAST GROVE STREET
MIDDLEBOROUGH, MA 02346
TEL: (508)-946-9231
FAX: (508)-947-8873
www.outback-eng.com


DATE: NOVEMBER 29, 2019	
DRAWN BY: CJV	CHECKED BY: JAP
SCALE: 1"=40'	SHEET 35 OF 61

0' 40' 80' 120'


OE-2765

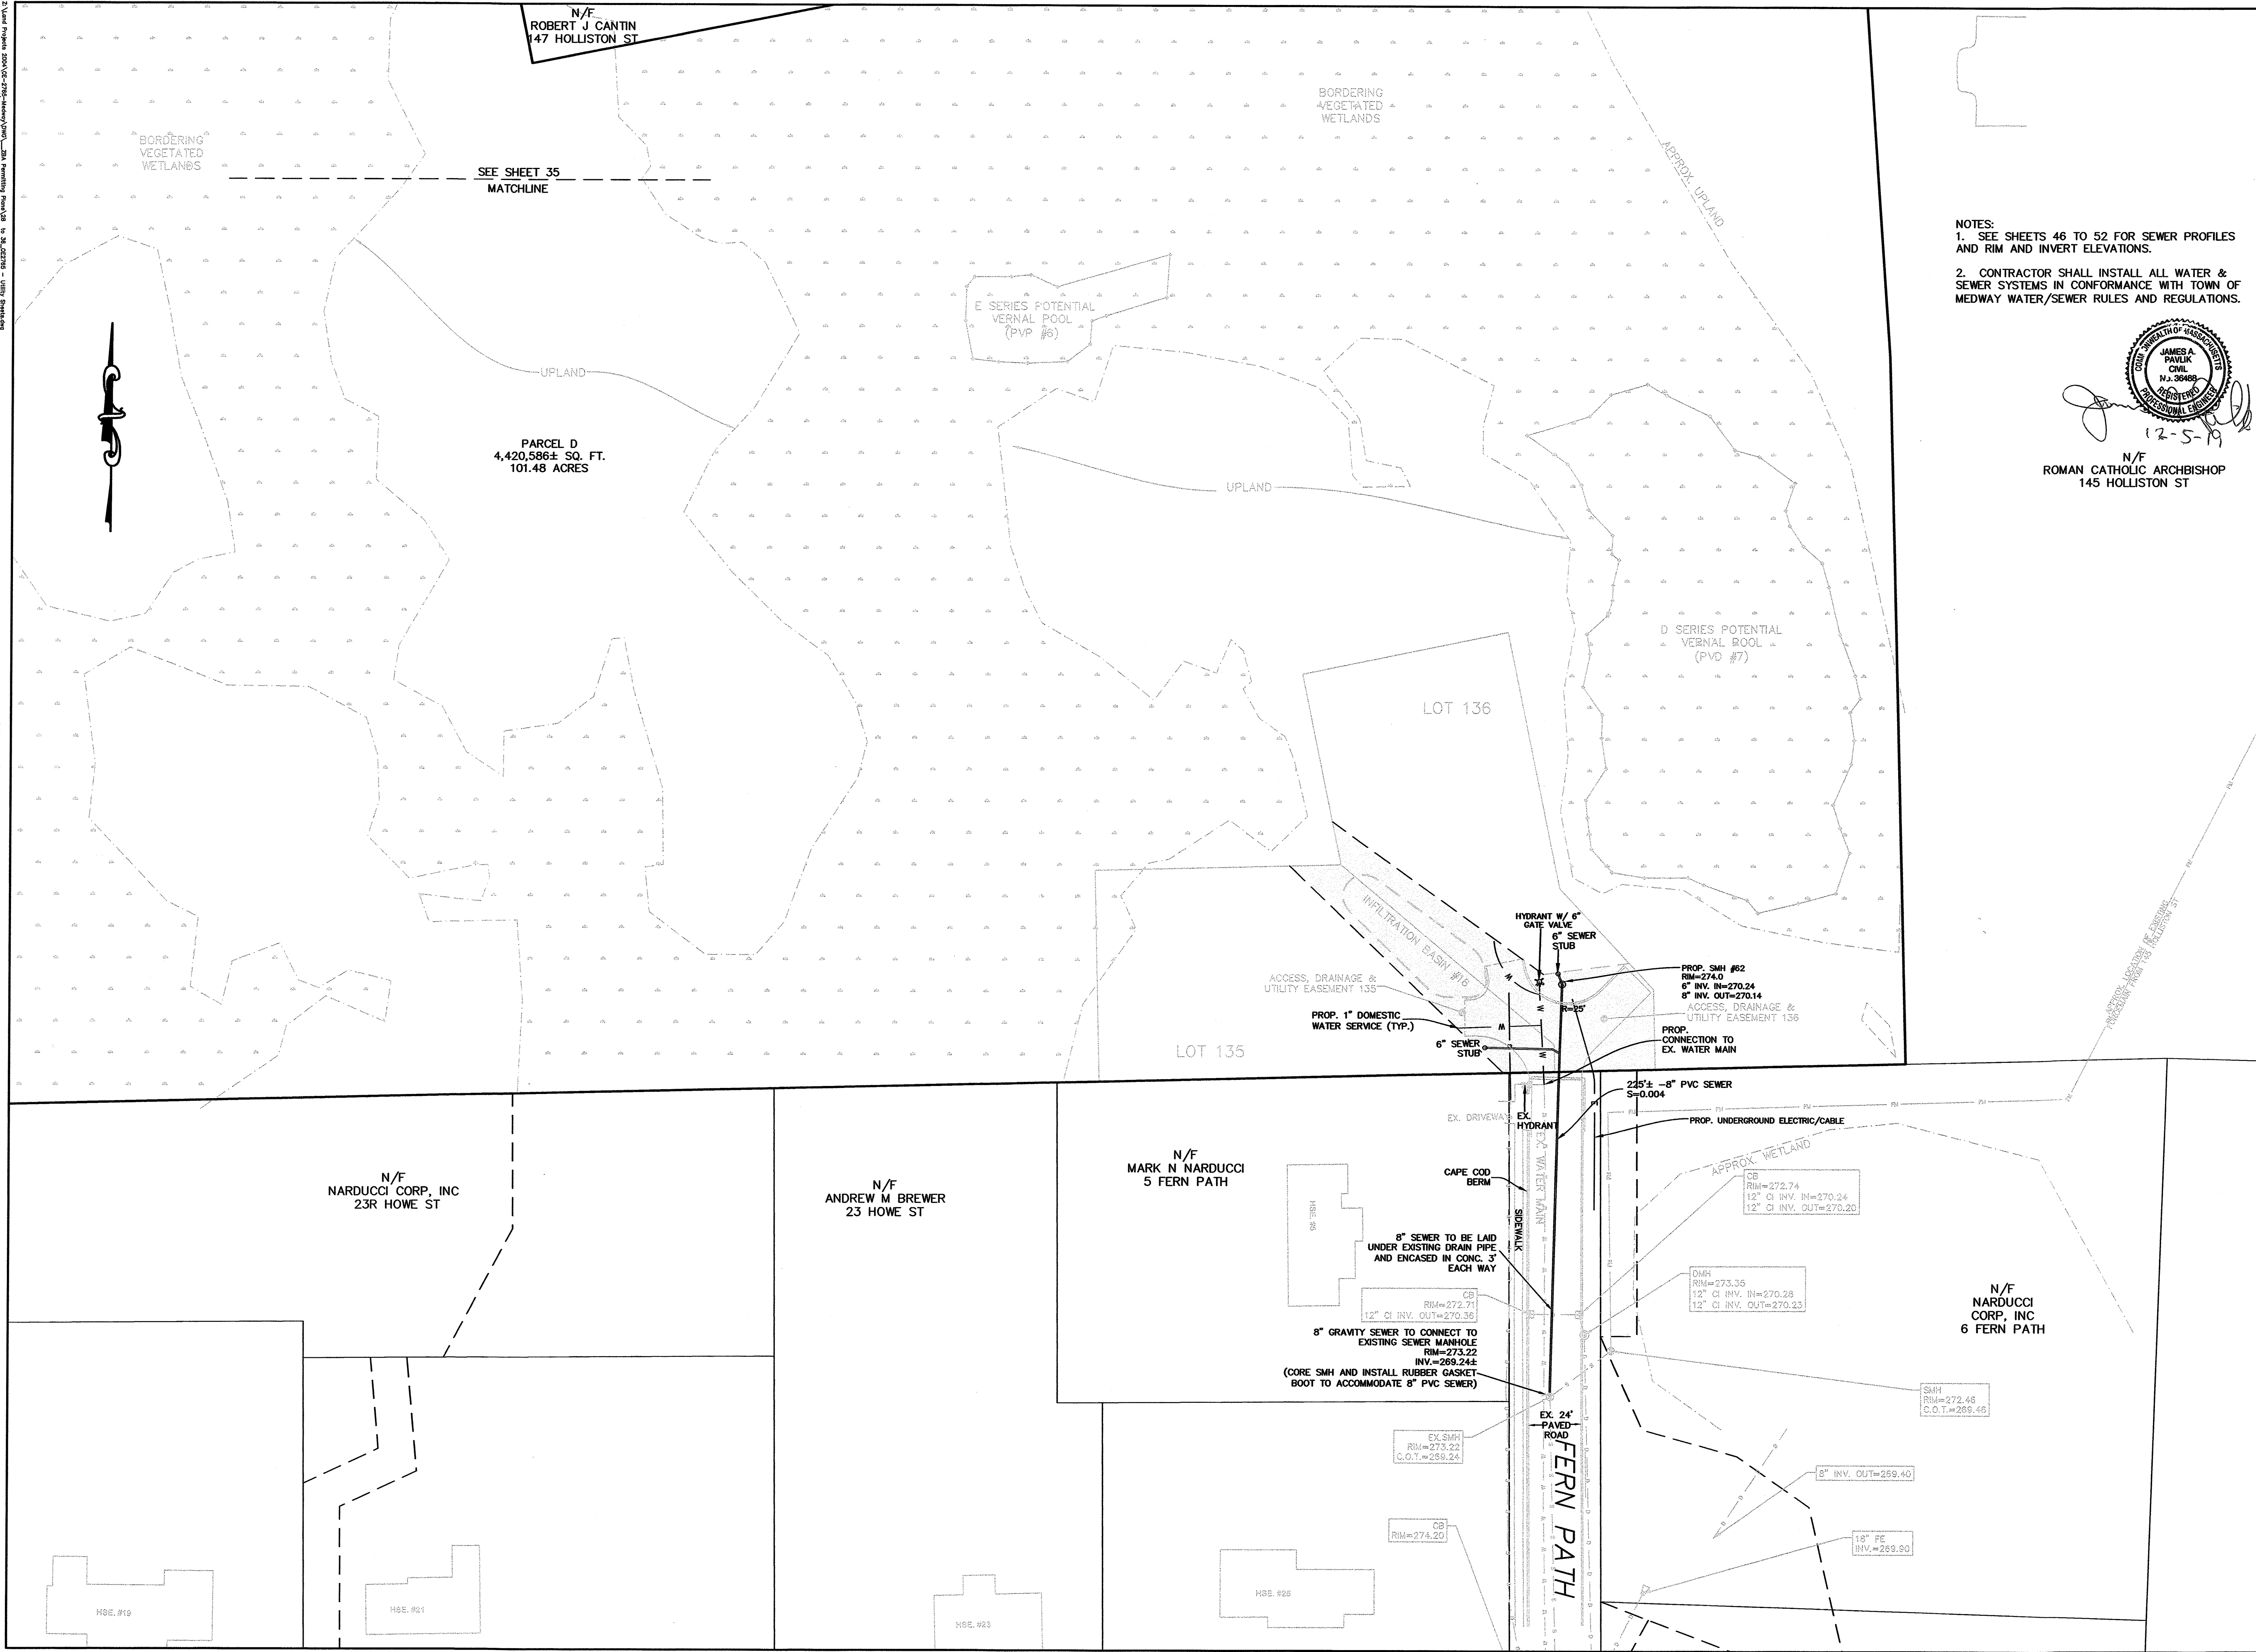

NOTES:
1. SEE SHEETS 46 TO 52 FOR SEWER PROFILES AND RIM AND INVERT ELEVATIONS.
2. CONTRACTOR SHALL INSTALL ALL WATER & SEWER SYSTEMS IN CONFORMANCE WITH TOWN OF MEDWAY WATER/SEWER RULES AND REGULATIONS.

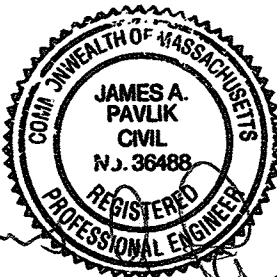
12-5-19
N/F
ROMAN CATHOLIC ARCHBISHOP
145 HOLLISTON ST

FOR REGISTRY USE ONLY
I CERTIFY THAT THIS PLAN HAS BEEN PREPARED IN CONFORMANCE WITH THE RULES AND REGULATIONS OF THE REGISTERS OF DEEDS.

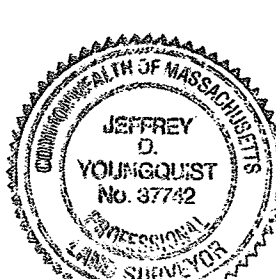
12-5-19
DATE PROFESSIONAL LAND SURVEYOR

APPROVED SUBJECT TO TERMS AND CONDITIONS OF A COMPREHENSIVE PERMIT PER ZONING BOARD OF APPEALS DECISION, AS AUTHORIZED BY CHAPTER 40B OF THE MASSACHUSETTS GENERAL LAWS, SECTIONS 20-23.

DATE: 1-15-2020

MEDWAY ZONING BOARD OF APPEALS

THIS PLAN IS SUBJECT TO A COVENANT TO BE RECORDED HEREWITH

I CERTIFY THAT 20 DAYS HAVE ELAPSED SINCE ZONING BOARD APPROVAL, AND THAT NO APPEAL HAS BEEN FILED AT THIS OFFICE.


TOWN CLERK-TOWN OF MEDWAY

UTILITY PLAN
"KINGSBURY VILLAGE"
IN
MEDWAY
MASSACHUSETTS





165 EAST GROVE STREET
MIDDLEBOROUGH, MA 02346
TEL: (508)-946-9231
FAX: (508)-947-8873
www.outback-eng.com

DATE: NOVEMBER 29, 2019
DRAWN BY: CJV CHECKED BY: JAP
SCALE: 1"=40' SHEET 36 OF 61
0' 40' 80' 120'
OE-2765

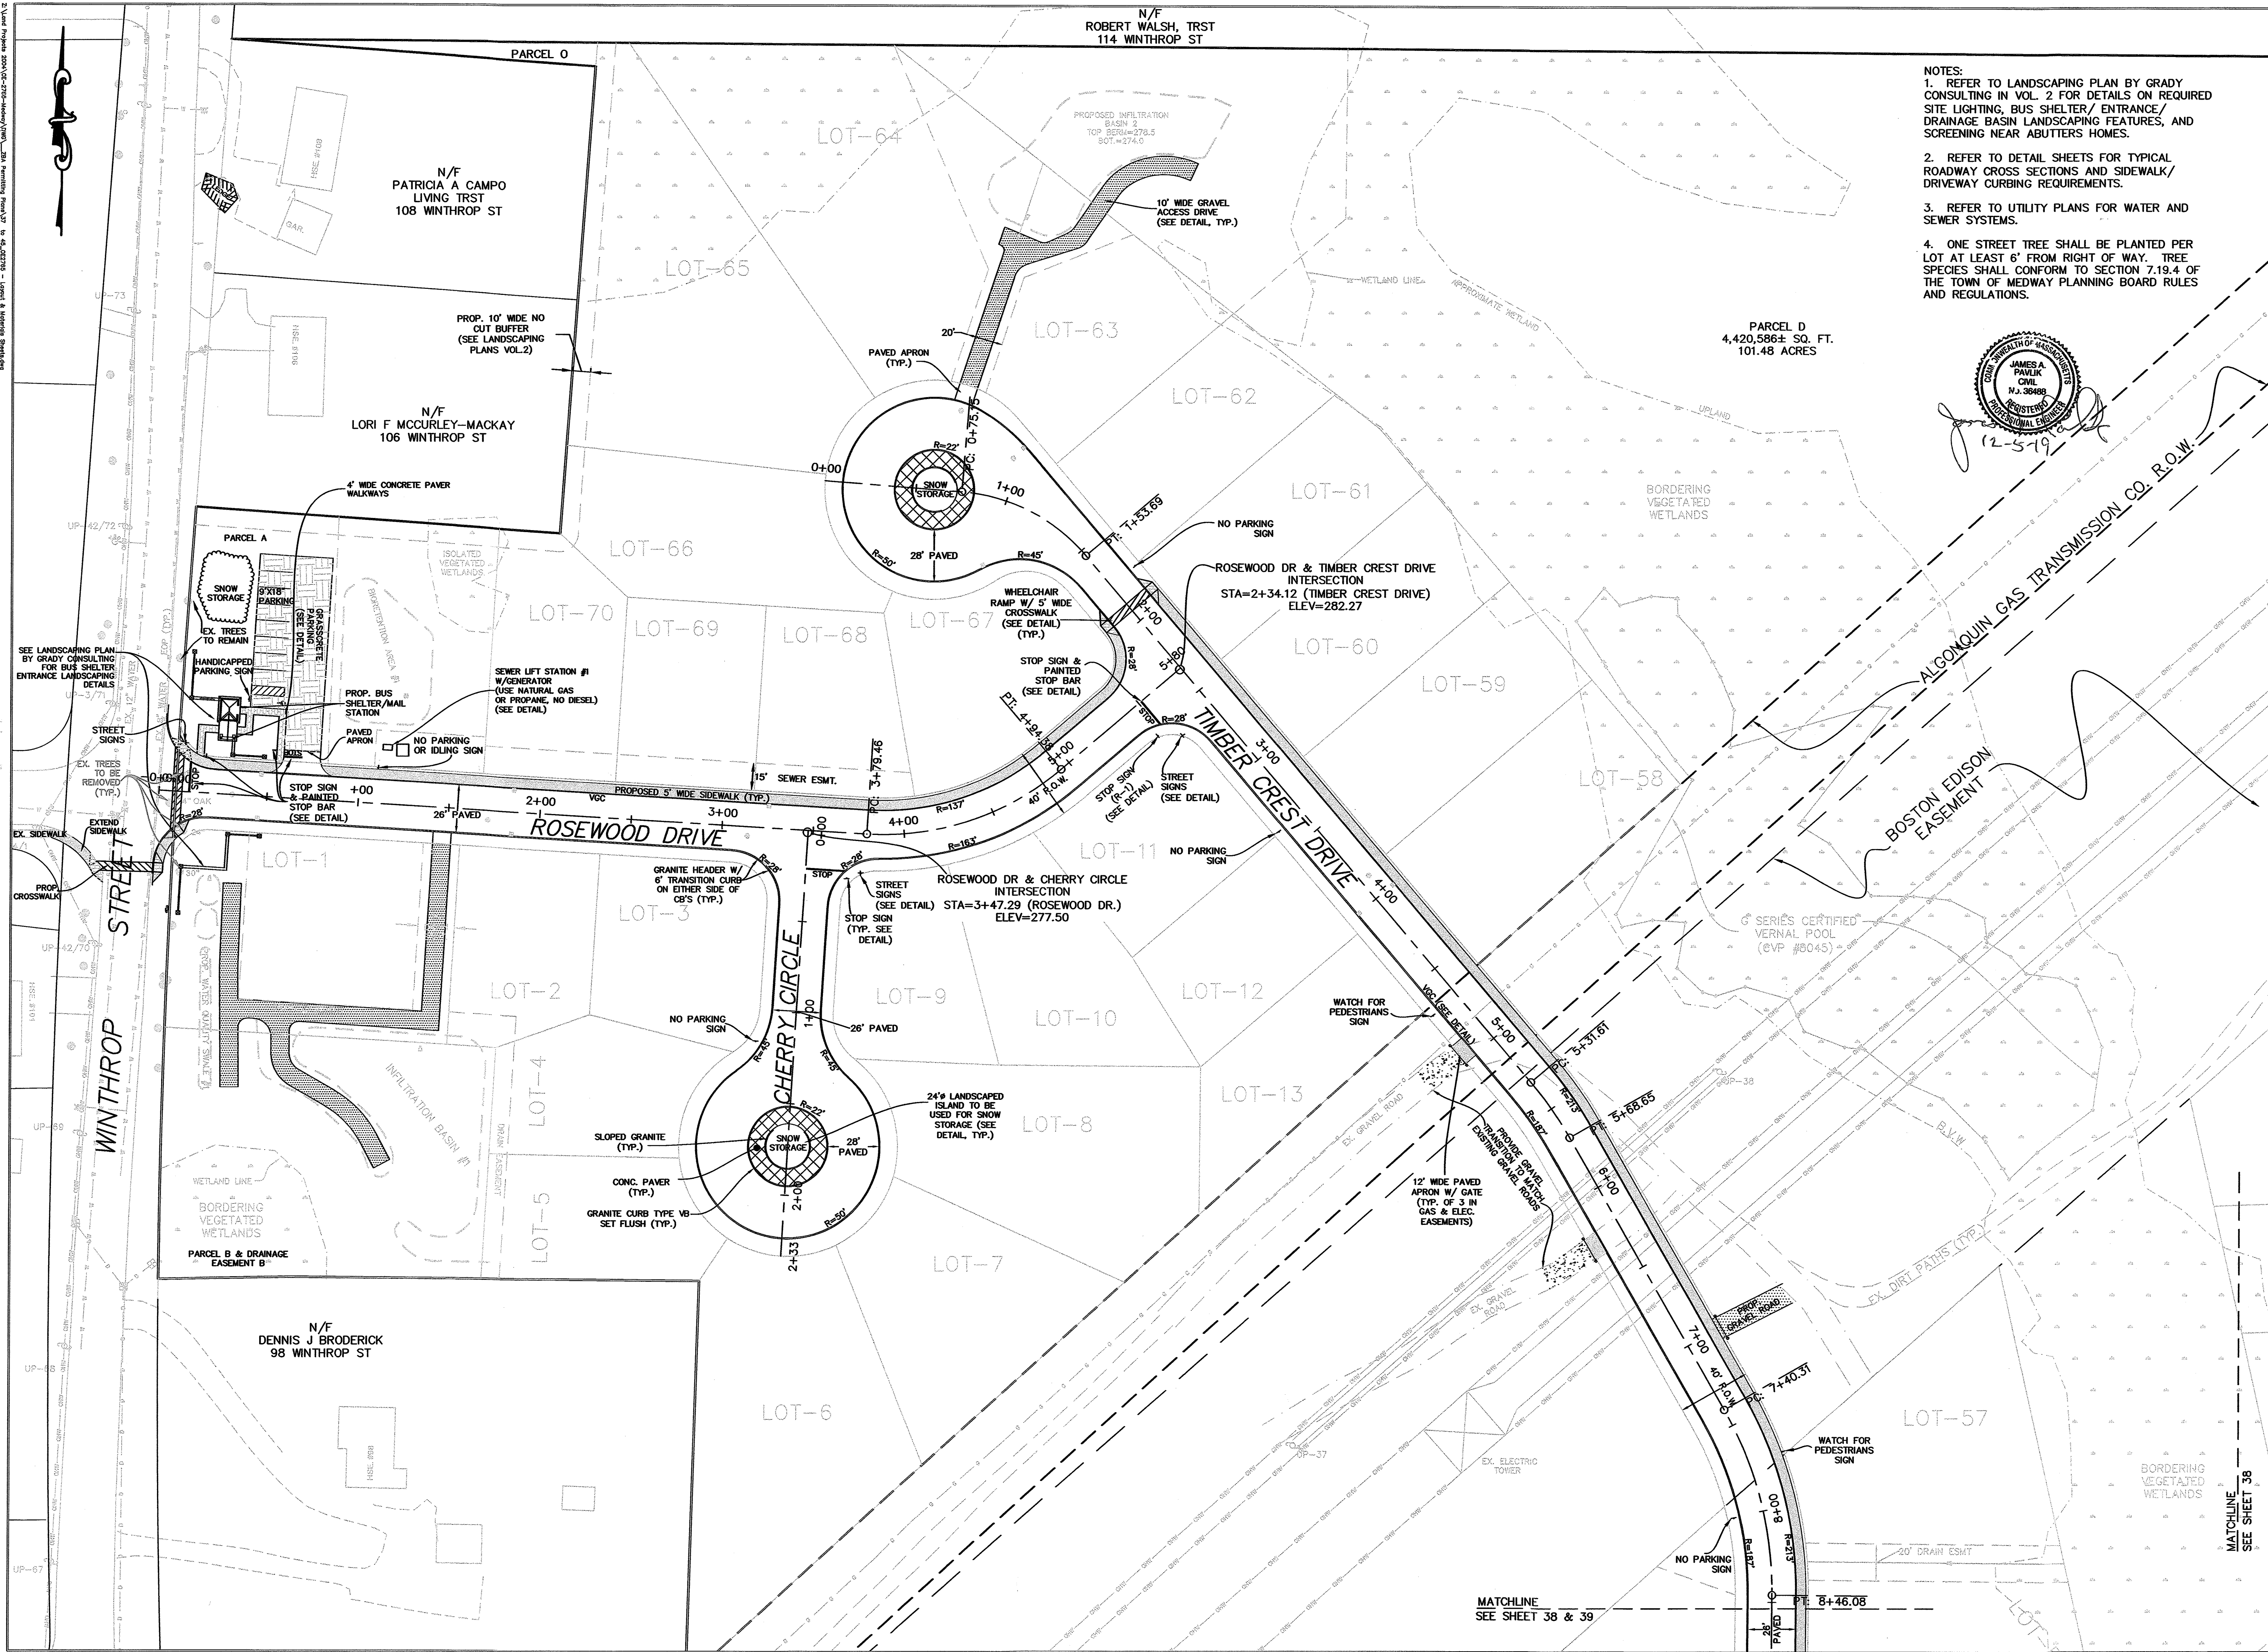

- NOTES:
1. REFER TO LANDSCAPING PLAN BY GRADY CONSULTING IN VOL. 2 FOR DETAILS ON REQUIRED SITE LIGHTING, BUS SHELTER/ ENTRANCE/ DRAINAGE BASIN LANDSCAPING FEATURES, AND SCREENING NEAR ABUTTERS HOMES.
 2. REFER TO DETAIL SHEETS FOR TYPICAL ROADWAY CROSS SECTIONS AND SIDEWALK/ DRIVEWAY CURBING REQUIREMENTS.
 3. REFER TO UTILITY PLANS FOR WATER AND SEWER SYSTEMS.
 4. ONE STREET TREE SHALL BE PLANTED PER LOT AT LEAST 6' FROM RIGHT OF WAY. TREE SPECIES SHALL CONFORM TO SECTION 7.19.4 OF THE TOWN OF MEDWAY PLANNING BOARD RULES AND REGULATIONS.

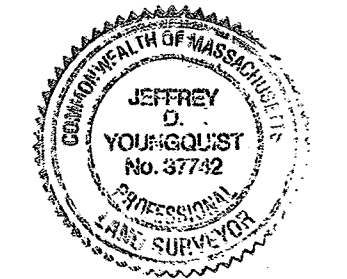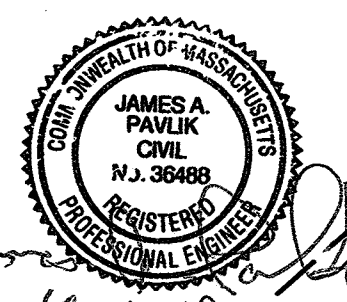

FOR REGISTRY USE ONLY

I CERTIFY THAT THIS PLAN HAS BEEN PREPARED IN CONFORMANCE WITH THE RULES AND REGULATIONS OF THE REGISTERS OF DEEDS.

12-5-19
DATE PROFESSIONAL LAND SURVEYOR

APPROVED SUBJECT TO TERMS AND CONDITIONS OF A COMPREHENSIVE PERMIT PER ZONING BOARD OF APPEALS DECISION, AS AUTHORIZED BY CHAPTER 40B OF THE MASSACHUSETTS GENERAL LAWS, SECTIONS 20-23.

DATE: 1-15-2020

MEDWAY ZONING BOARD OF APPEALS


THIS PLAN IS SUBJECT TO A COVENANT TO BE RECORDED HEREWITH

I CERTIFY THAT 20 DAYS HAVE ELAPSED SINCE ZONING BOARD APPROVAL, AND THAT NO APPEAL HAS BEEN FILED AT THIS OFFICE.

TOWN CLERK-TOWN OF MEDWAY

LAYOUT & MATERIALS PLAN

"TIMBER CREST ESTATES" IN MEDWAY MASSACHUSETTS

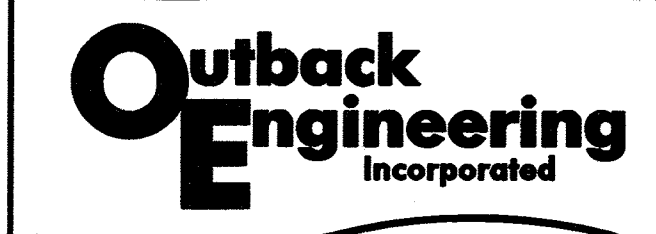

165 EAST GROVE STREET
MIDDLEBOROUGH, MA 02346
TEL: (508)-946-9231
FAX: (508)-947-8873
www.outback-eng.com


DATE: NOVEMBER 29, 2019
DRAWN BY: CJV CHECKED BY: JAP
SCALE: 1"=40' SHEET 37 OF 61

0' 40' 80' 120'
OE-2765


[REDACTED]

0' 40' 80' 120'

0' 40' 80' 120'

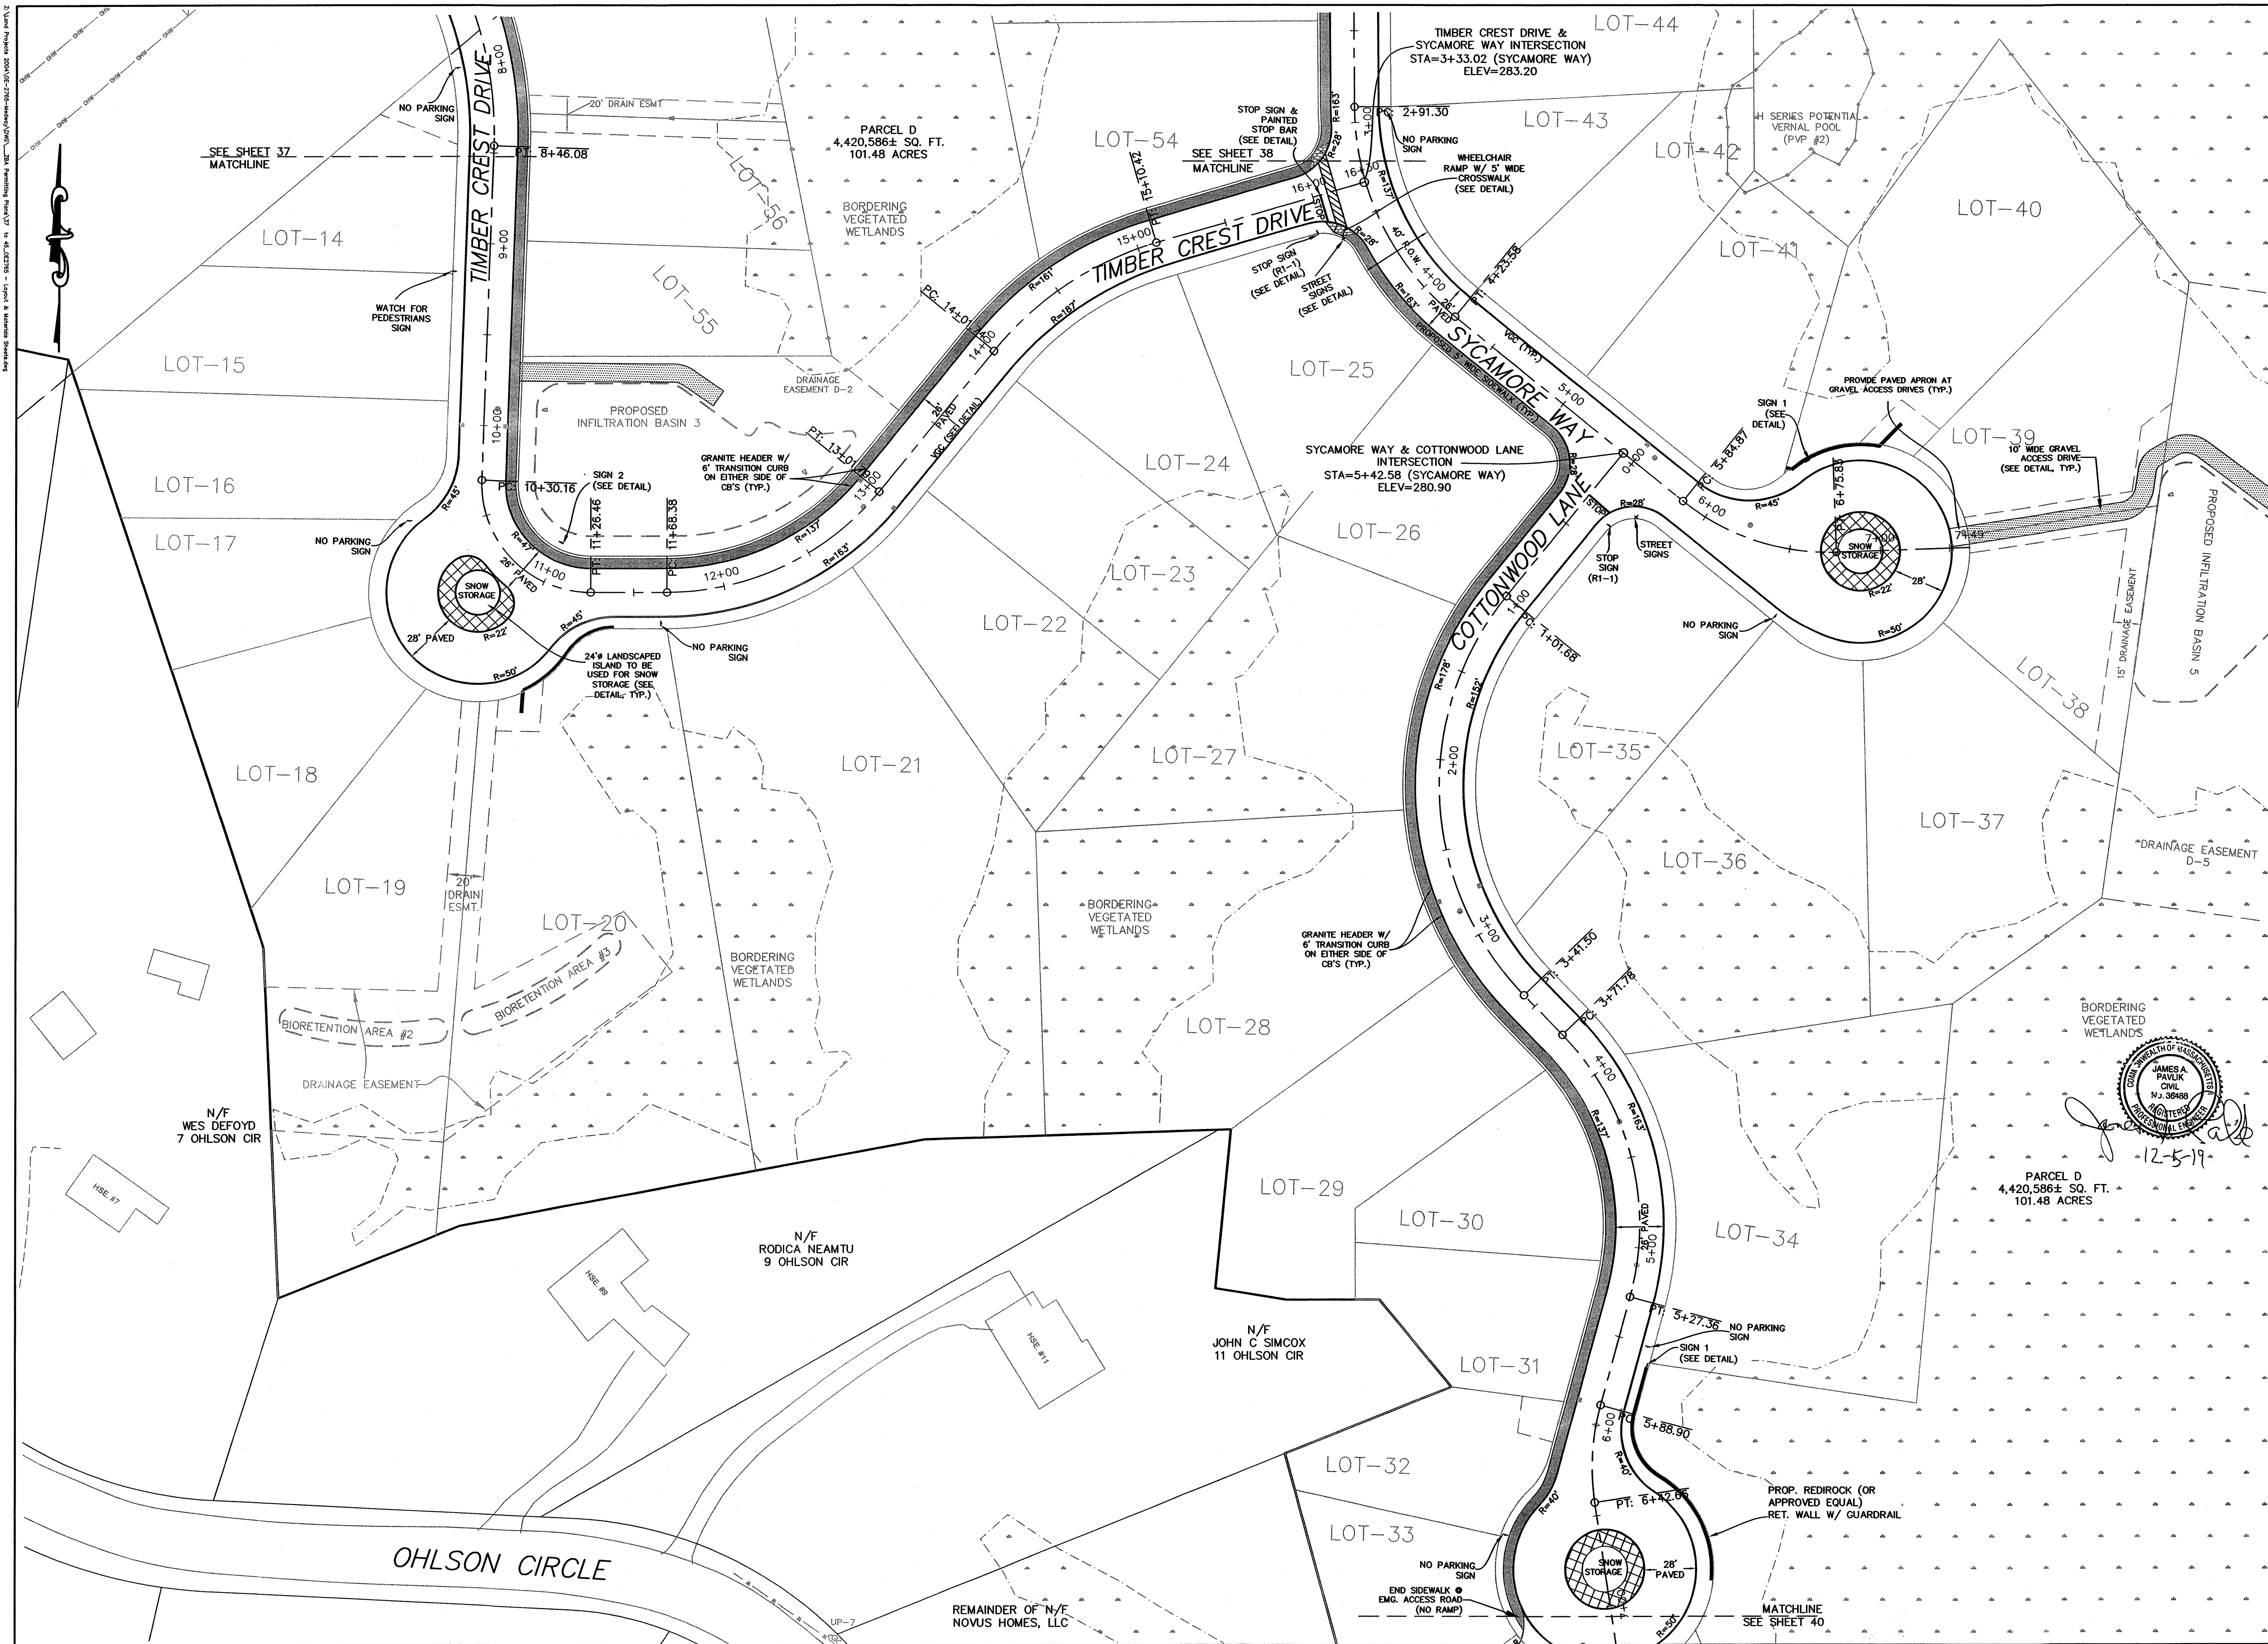

FOR REGISTRY USE ONLY
I CERTIFY THAT THIS PLAN HAS BEEN PREPARED IN CONFORMANCE WITH THE RULES AND REGULATIONS OF THE REGISTERS OF DEEDS.

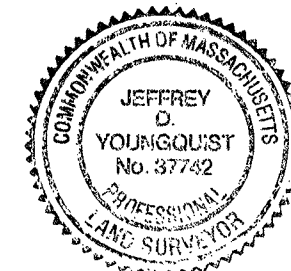

12-5-19
DATE PROFESSIONAL LAND SURVEYOR

APPROVED SUBJECT TO TERMS AND CONDITIONS OF A COMPREHENSIVE PERMIT PER ZONING BOARD OF APPEALS DECISION, AS AUTHORIZED BY CHAPTER 40B OF THE MASSACHUSETTS GENERAL LAWS, SECTIONS 20-23.

DATE: 1-15-2020

MEDWAY ZONING BOARD OF APPEALS

THIS PLAN IS SUBJECT TO A COVENANT TO BE RECORDED HEREWITH

I CERTIFY THAT 20 DAYS HAVE ELAPSED SINCE ZONING BOARD APPROVAL, AND THAT NO APPEAL HAS BEEN FILED AT THIS OFFICE.

TOWN CLERK-TOWN OF MEDWAY

LAYOUT & MATERIALS PLAN

"TIMBER CREST ESTATES"
IN
MEDWAY
MASSACHUSETTS



165 EAST GROVE STREET
MIDDLEBOROUGH, MA 02346
TEL: (508)-946-9231
FAX: (508)-947-8873
www.outback-eng.com


DATE: NOVEMBER 29, 2019

DRAWN BY: CJV CHECKED BY: JAP

SCALE: 1"=40' SHEET 39 OF 61

0' 40' 80' 120'

OE-2765

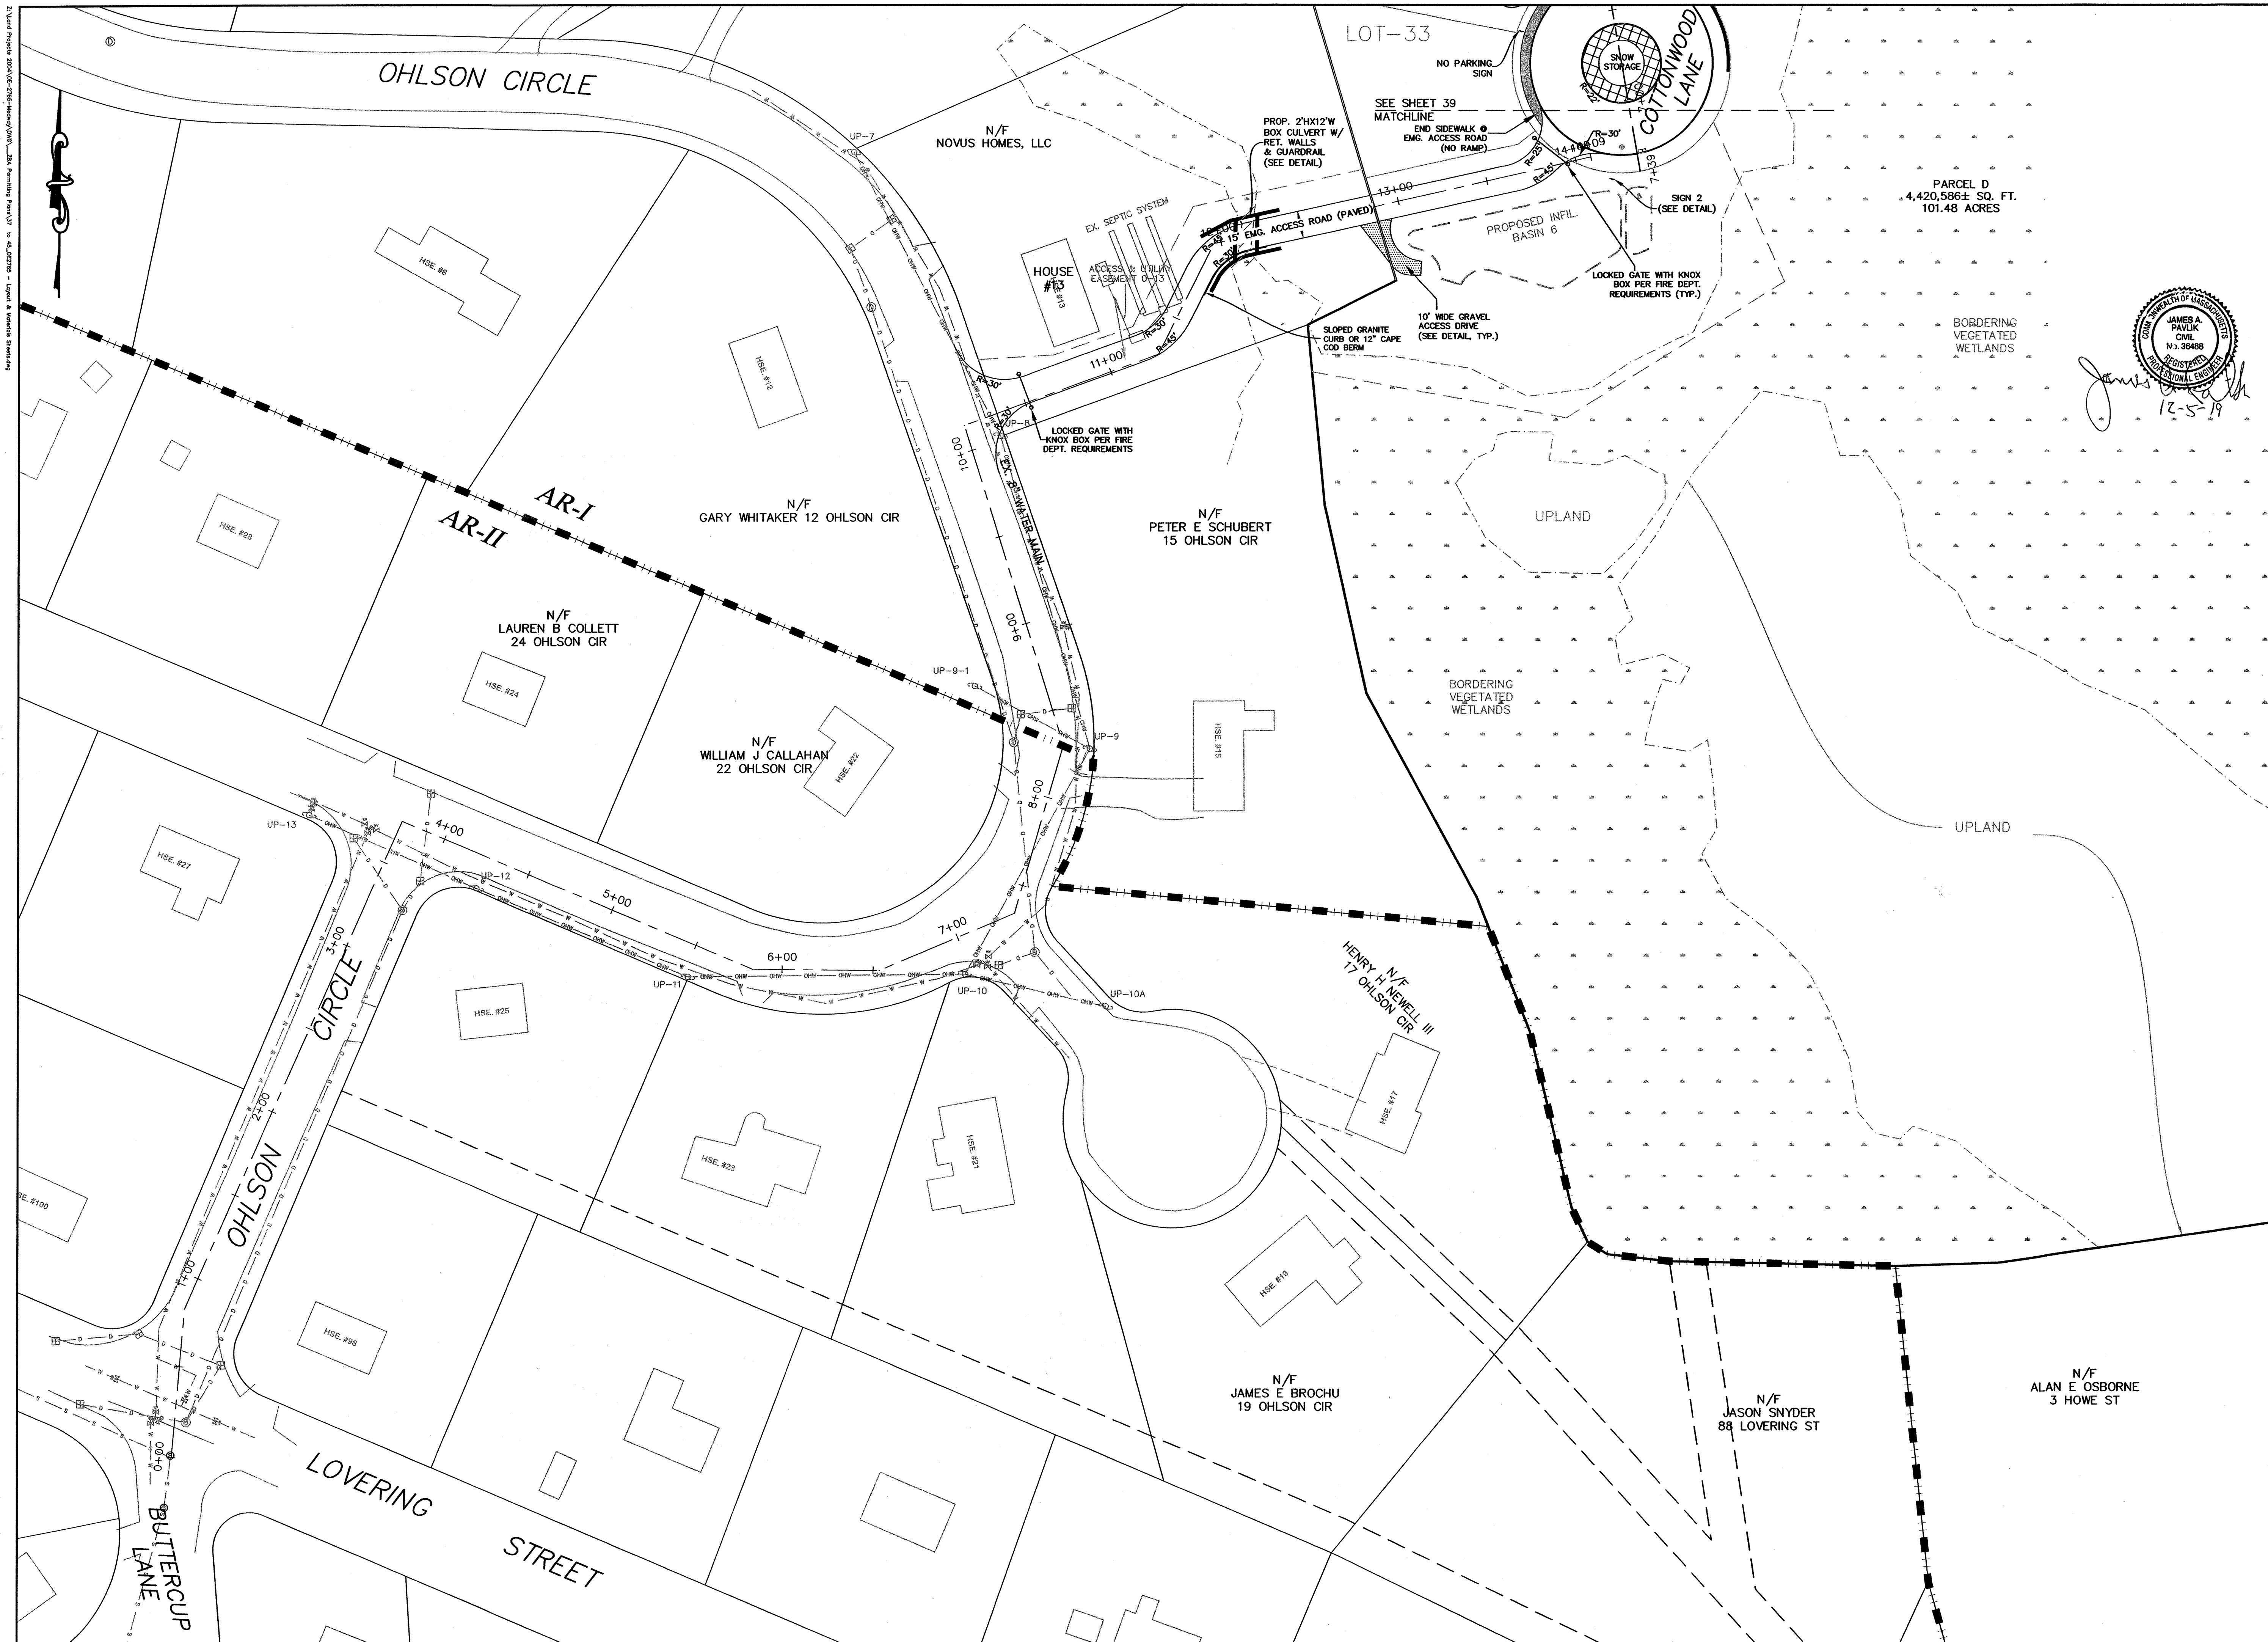

FOR REGISTRY USE ONLY

I CERTIFY THAT THIS PLAN HAS BEEN PREPARED IN CONFORMANCE WITH THE RULES AND REGULATIONS OF THE REGISTERS OF DEEDS.

12-5-19
DATE
PROFESSIONAL LAND SURVEYOR

APPROVED SUBJECT TO TERMS AND CONDITIONS OF A COMPREHENSIVE PERMIT PER ZONING BOARD OF APPEALS DECISION, AS AUTHORIZED BY CHAPTER 40B OF THE MASSACHUSETTS GENERAL LAWS, SECTIONS 20-23.

DATE: 5-2020

MEDWAY ZONING BOARD OF APPEALS

THIS PLAN IS SUBJECT TO A COVENANT TO BE RECORDED HEREWITH

I CERTIFY THAT 20 DAYS HAVE ELAPSED SINCE ZONING BOARD APPROVAL, AND THAT NO APPEAL HAS BEEN FILED AT THIS OFFICE.

TOWN CLERK-TOWN OF MEDWAY

LAYOUT & MATERIALS PLAN

"TIMBER CREST ESTATES" IN MEDWAY MASSACHUSETTS

Outback Engineering Incorporated

165 EAST GROVE STREET
MIDDLEBOROUGH, MA 02346
TEL: (508)-946-9231
FAX: (508)-947-8873
www.outback-eng.com

DATE: NOVEMBER 29, 2019

DRAWN BY: CJV CHECKED BY: JAP


SCALE: 1"=40' SHEET 40 OF 61

0' 40' 80' 120'


OE-2765

NOTES:
1. REFER TO LANDSCAPING PLAN BY GRADY CONSULTING IN VOL. 2 FOR DETAILS ON REQUIRED SITE LIGHTING, BUS SHELTER/ ENTRANCE/ DRAINAGE BASIN LANDSCAPING FEATURES, AND SCREENING NEAR ABUTTERS HOMES.
2. REFER TO DETAIL SHEETS FOR TYPICAL ROADWAY CROSS SECTIONS AND SIDEWALK/ DRIVEWAY CURBING REQUIREMENTS.
3. REFER TO UTILITY PLANS FOR WATER AND SEWER SYSTEMS.
4. ONE STREET TREE SHALL BE PLANTED PER LOT AT LEAST 6' FROM RIGHT OF WAY. TREE SPECIES SHALL CONFORM TO SECTION 7.19.4 OF THE TOWN OF MEDWAY PLANNING BOARD RULES AND REGULATIONS.

TREE SPECIES LEGEND		
PLAN SYMBOL	COMMON NAME (SCIENTIFIC NAME)	SIZE
●	RED OAK (QUERCUS RUBRA)	(6-8')
○	RED MAPLE (ACER RUBRUM)	(6-8')

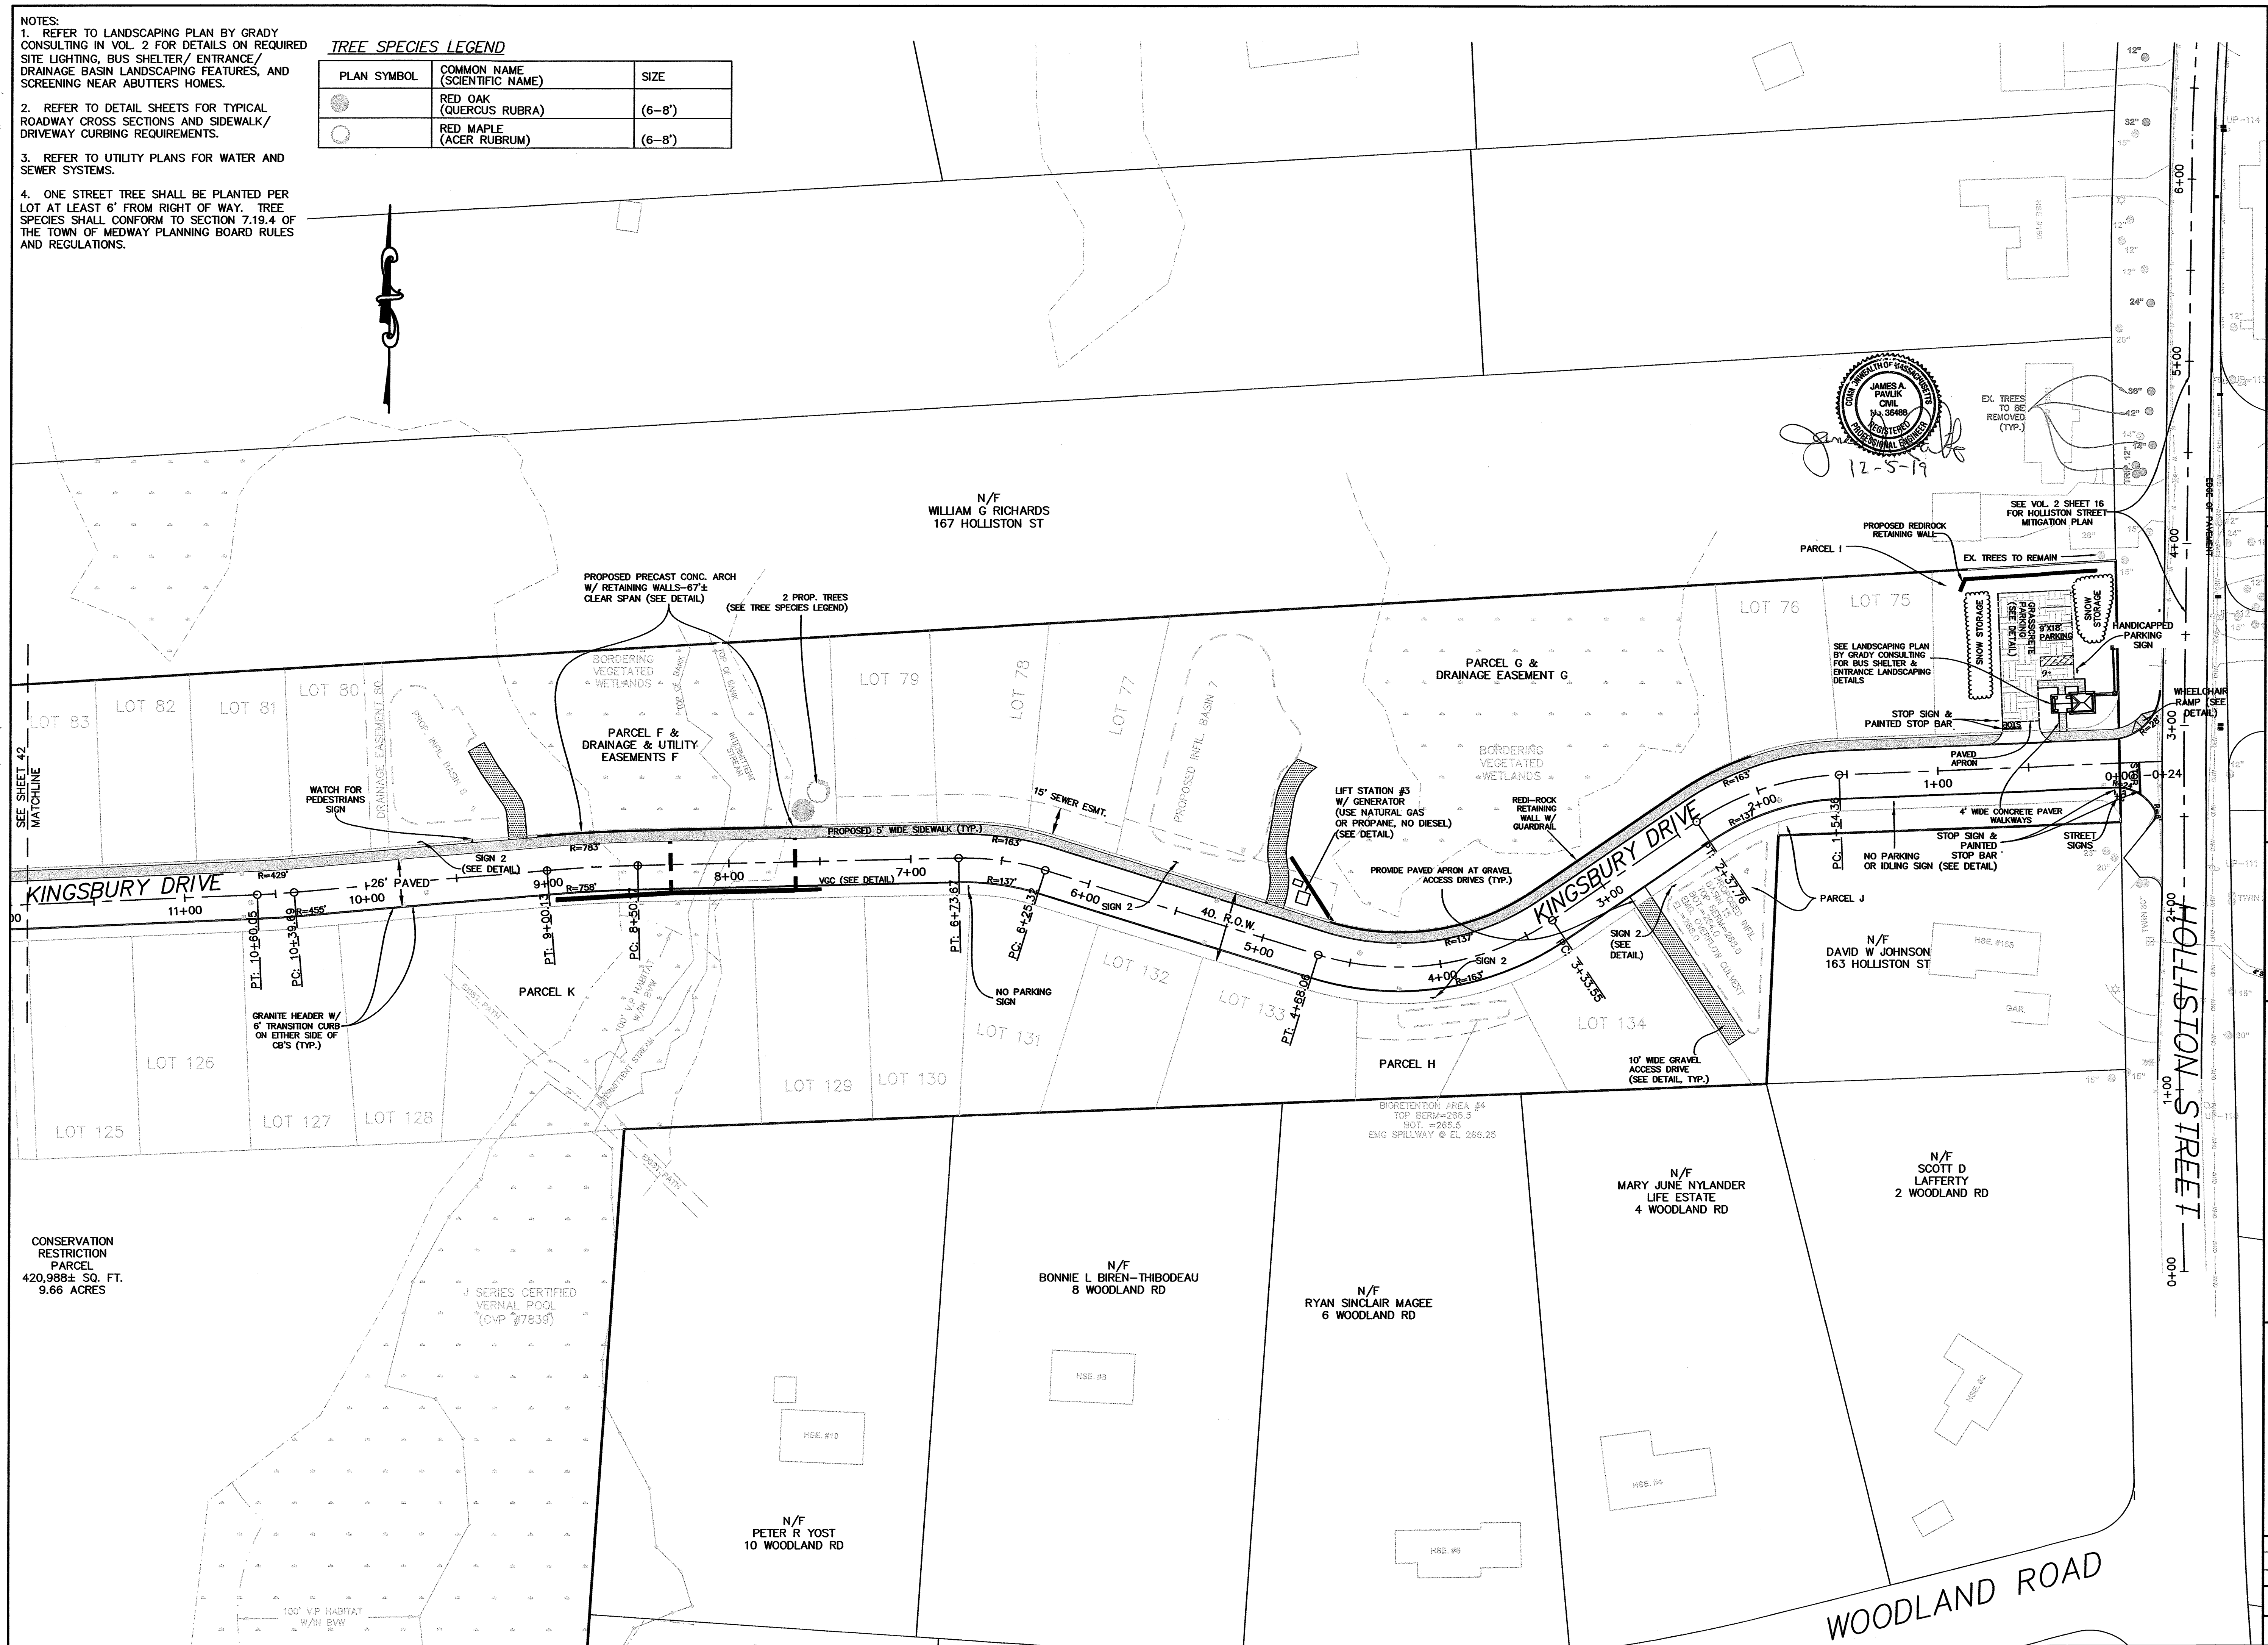

FOR REGISTRY USE ONLY
I CERTIFY THAT THIS PLAN HAS BEEN PREPARED IN CONFORMANCE WITH THE RULES AND REGULATIONS OF THE REGISTERS OF DEEDS.

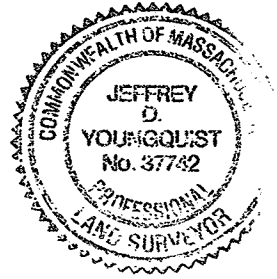

12-5-19
DATE PROFESSIONAL LAND SURVEYOR

APPROVED SUBJECT TO TERMS AND CONDITIONS OF A COMPREHENSIVE PERMIT PER ZONING BOARD OF APPEALS DECISION, AS AUTHORIZED BY CHAPTER 40B OF THE MASSACHUSETTS GENERAL LAWS, SECTIONS 20-23.

DATE: 1-15-2020

MEDWAY ZONING BOARD OF APPEALS


THIS PLAN IS SUBJECT TO A COVENANT TO BE RECORDED HERewith

I CERTIFY THAT 20 DAYS HAVE ELAPSED SINCE ZONING BOARD APPROVAL, AND THAT NO APPEAL HAS BEEN FILED AT THIS OFFICE.

TOWN CLERK--TOWN OF MEDWAY


LAYOUT & MATERIALS PLAN

"KINGSBURY VILLAGE" IN MEDWAY MASSACHUSETTS

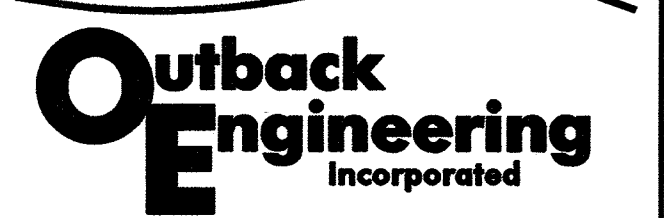

165 EAST GROVE STREET
MIDDLEBOROUGH, MA 02346
TEL: (508)-946-9231
FAX: (508)-947-8873
www.outback-eng.com

DATE: NOVEMBER 29, 2019
DRAWN BY: CJV CHECKED BY: JAP
SCALE: 1"=40' SHEET 41 OF 61
0' 40' 80' 120'
OE-2765

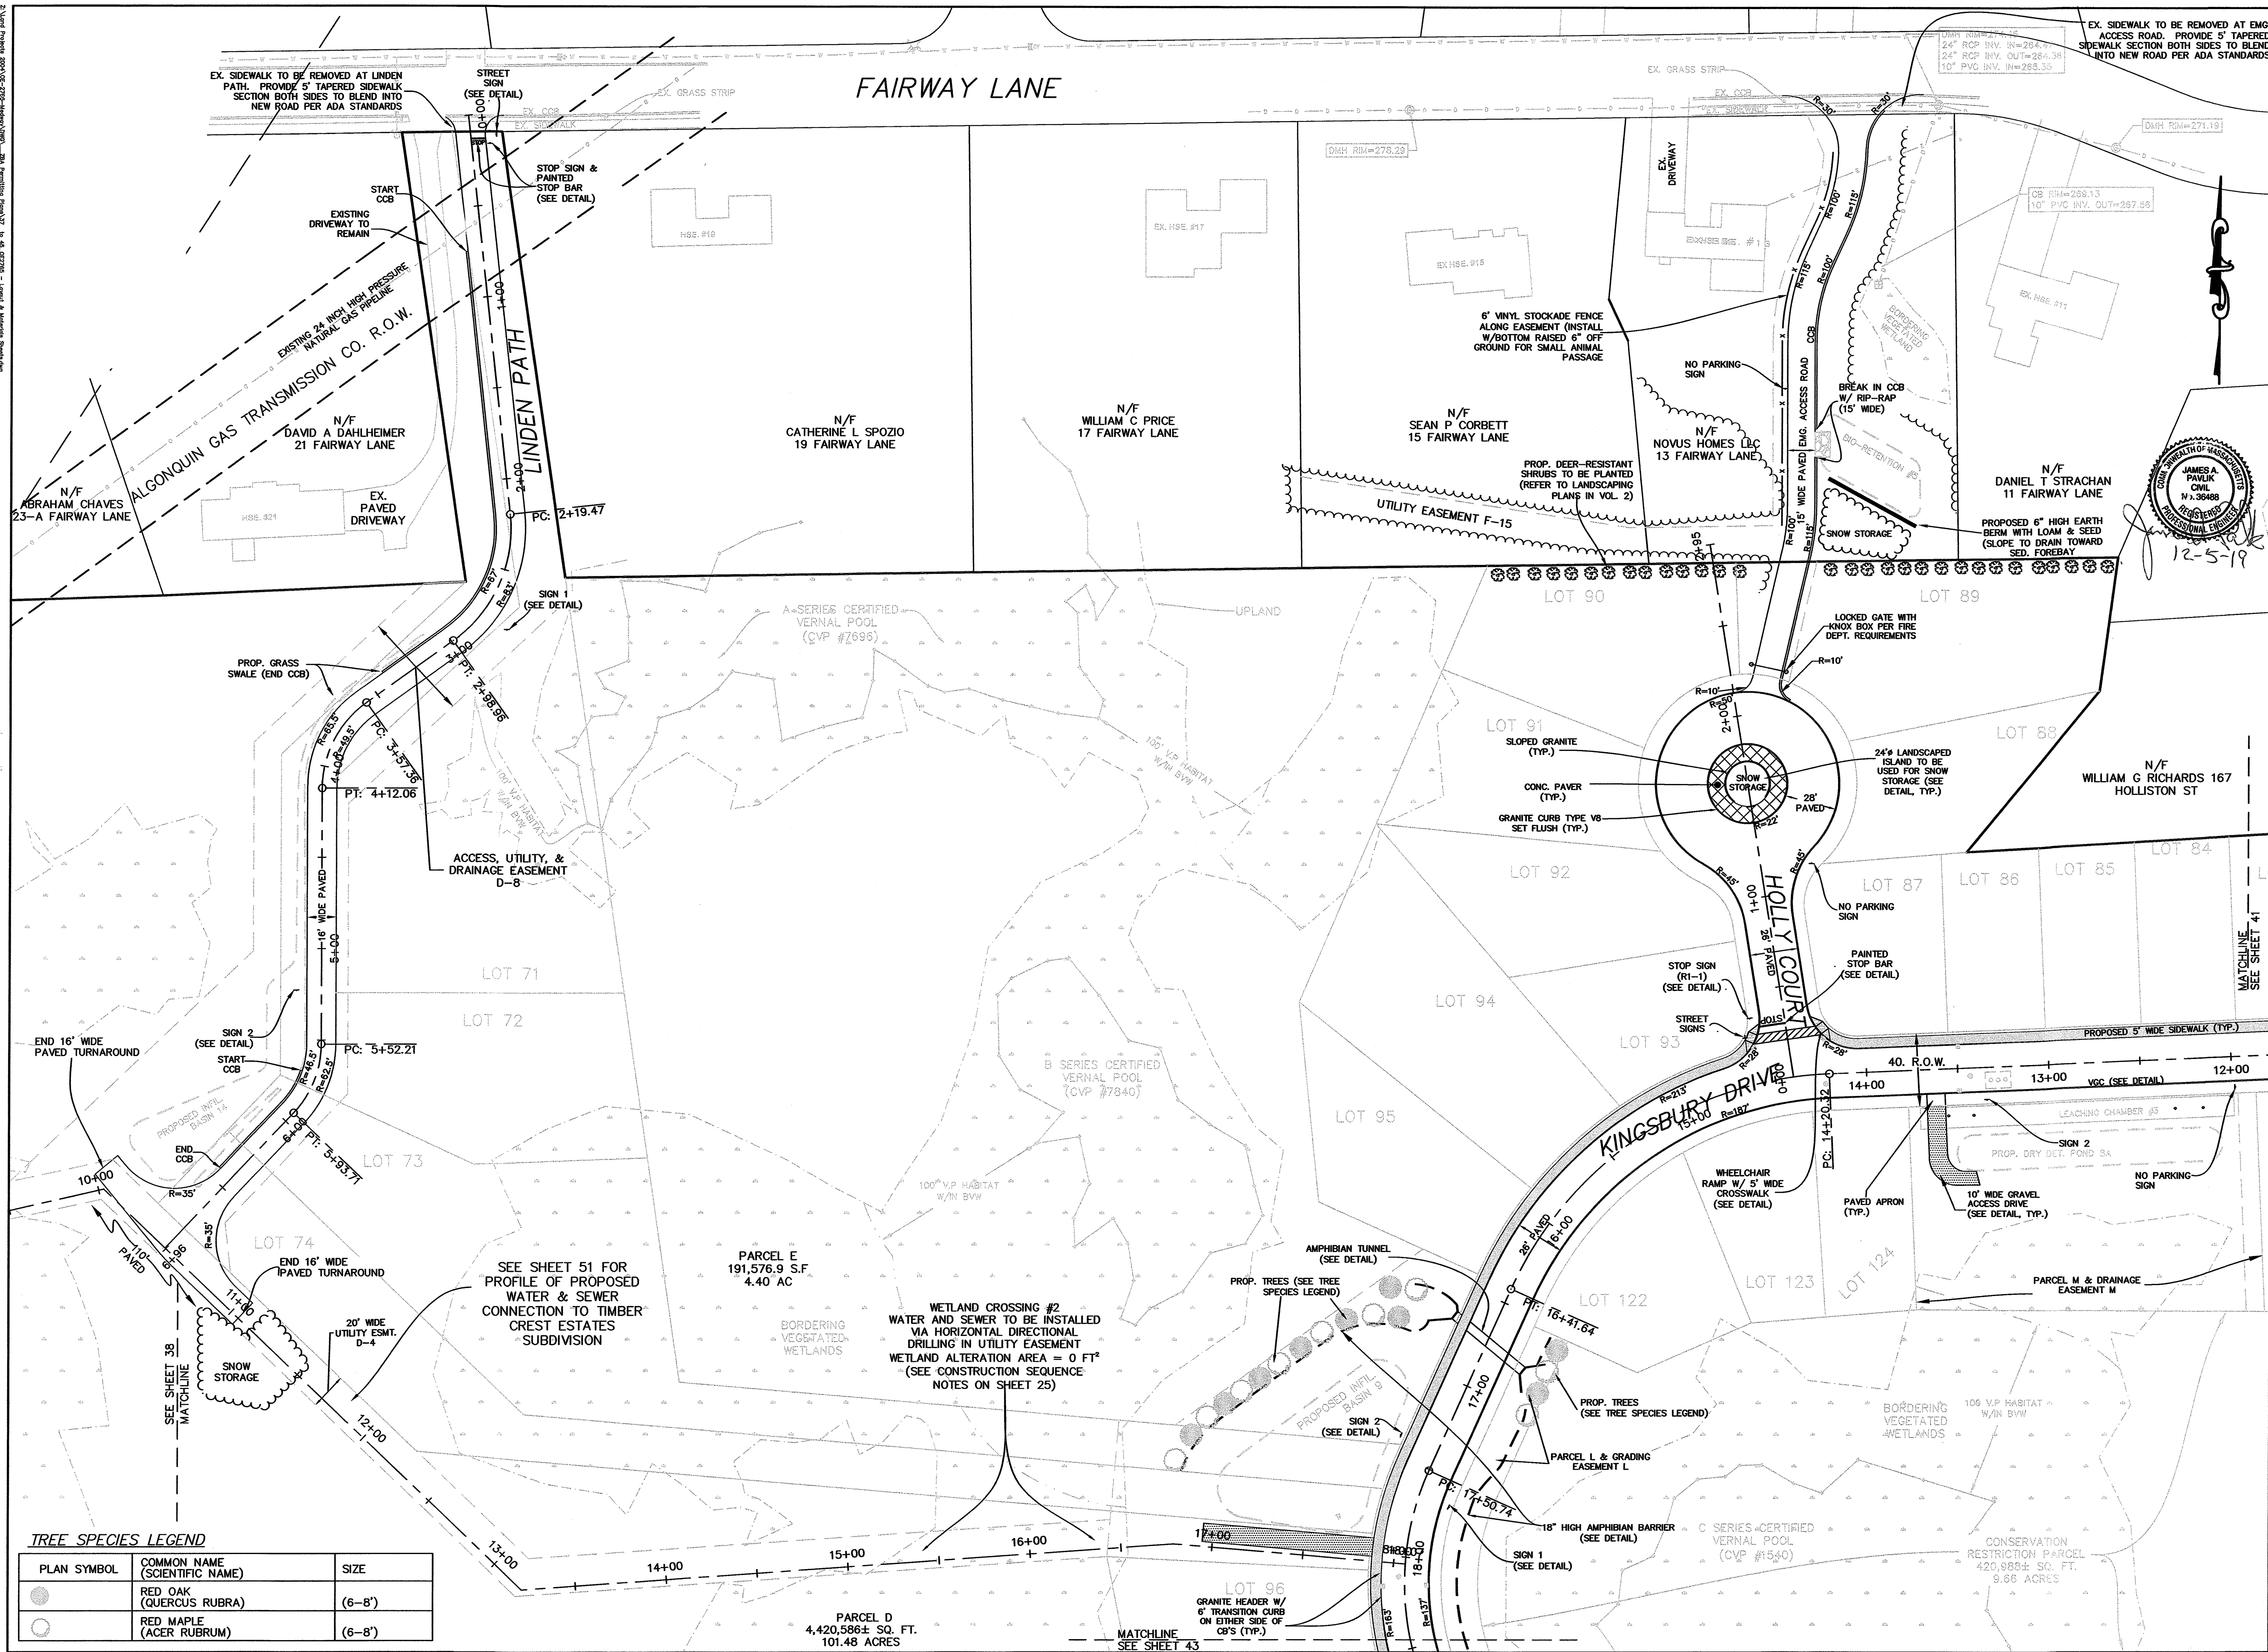

TREE SPECIES LEGEND

PLAN SYMBOL	COMMON NAME (SCIENTIFIC NAME)	SIZE
●	RED OAK (QUERCUS RUBRA)	(6-8')
○	RED MAPLE (ACER RUBRUM)	(6-8')

FOR REGISTRY USE ONLY

I CERTIFY THAT THIS PLAN HAS BEEN PREPARED IN CONFORMANCE WITH THE RULES AND REGULATIONS OF THE REGISTERS OF DEEDS.

12-5-19
DATE: 12-5-19
PROFESSIONAL LAND SURVEYOR

APPROVED SUBJECT TO TERMS AND CONDITIONS OF A COMPREHENSIVE PERMIT PER ZONING BOARD OF APPEALS DECISION, AS AUTHORIZED BY CHAPTER 40B OF THE MASSACHUSETTS GENERAL LAWS, SECTIONS 20-23.

DATE: 15-2020

MEDWAY ZONING BOARD OF APPEALS

THIS PLAN IS SUBJECT TO A COVENANT TO BE RECORDED HERewith

I CERTIFY THAT 20 DAYS HAVE ELAPSED SINCE ZONING BOARD APPROVAL, AND THAT NO APPEAL HAS BEEN FILED AT THIS OFFICE.

TOWN CLERK-TOWN OF MEDWAY

LAYOUT & MATERIALS PLAN

"KINGSBURY VILLAGE" IN MEDWAY MASSACHUSETTS

Outback Engineering Incorporated

165 EAST GROVE STREET
MIDDLEBOROUGH, MA 02346
TEL: (508)-946-9231
FAX: (508)-947-8873
www.outback-eng.com


DATE: NOVEMBER 29, 2019
DRAWN BY: CJV | CHECKED BY: JAP
SCALE: 1"=40' | SHEET 42 OF 61

0' 40' 80' 120'

OE-2765


TREE SPECIES LEGEND

PLAN SYMBOL	COMMON NAME (SCIENTIFIC NAME)	SIZE
	RED OAK (QUERCUS RUBRA)	(6-8')
	RED MAPLE (ACER RUBRUM)	(6-8')

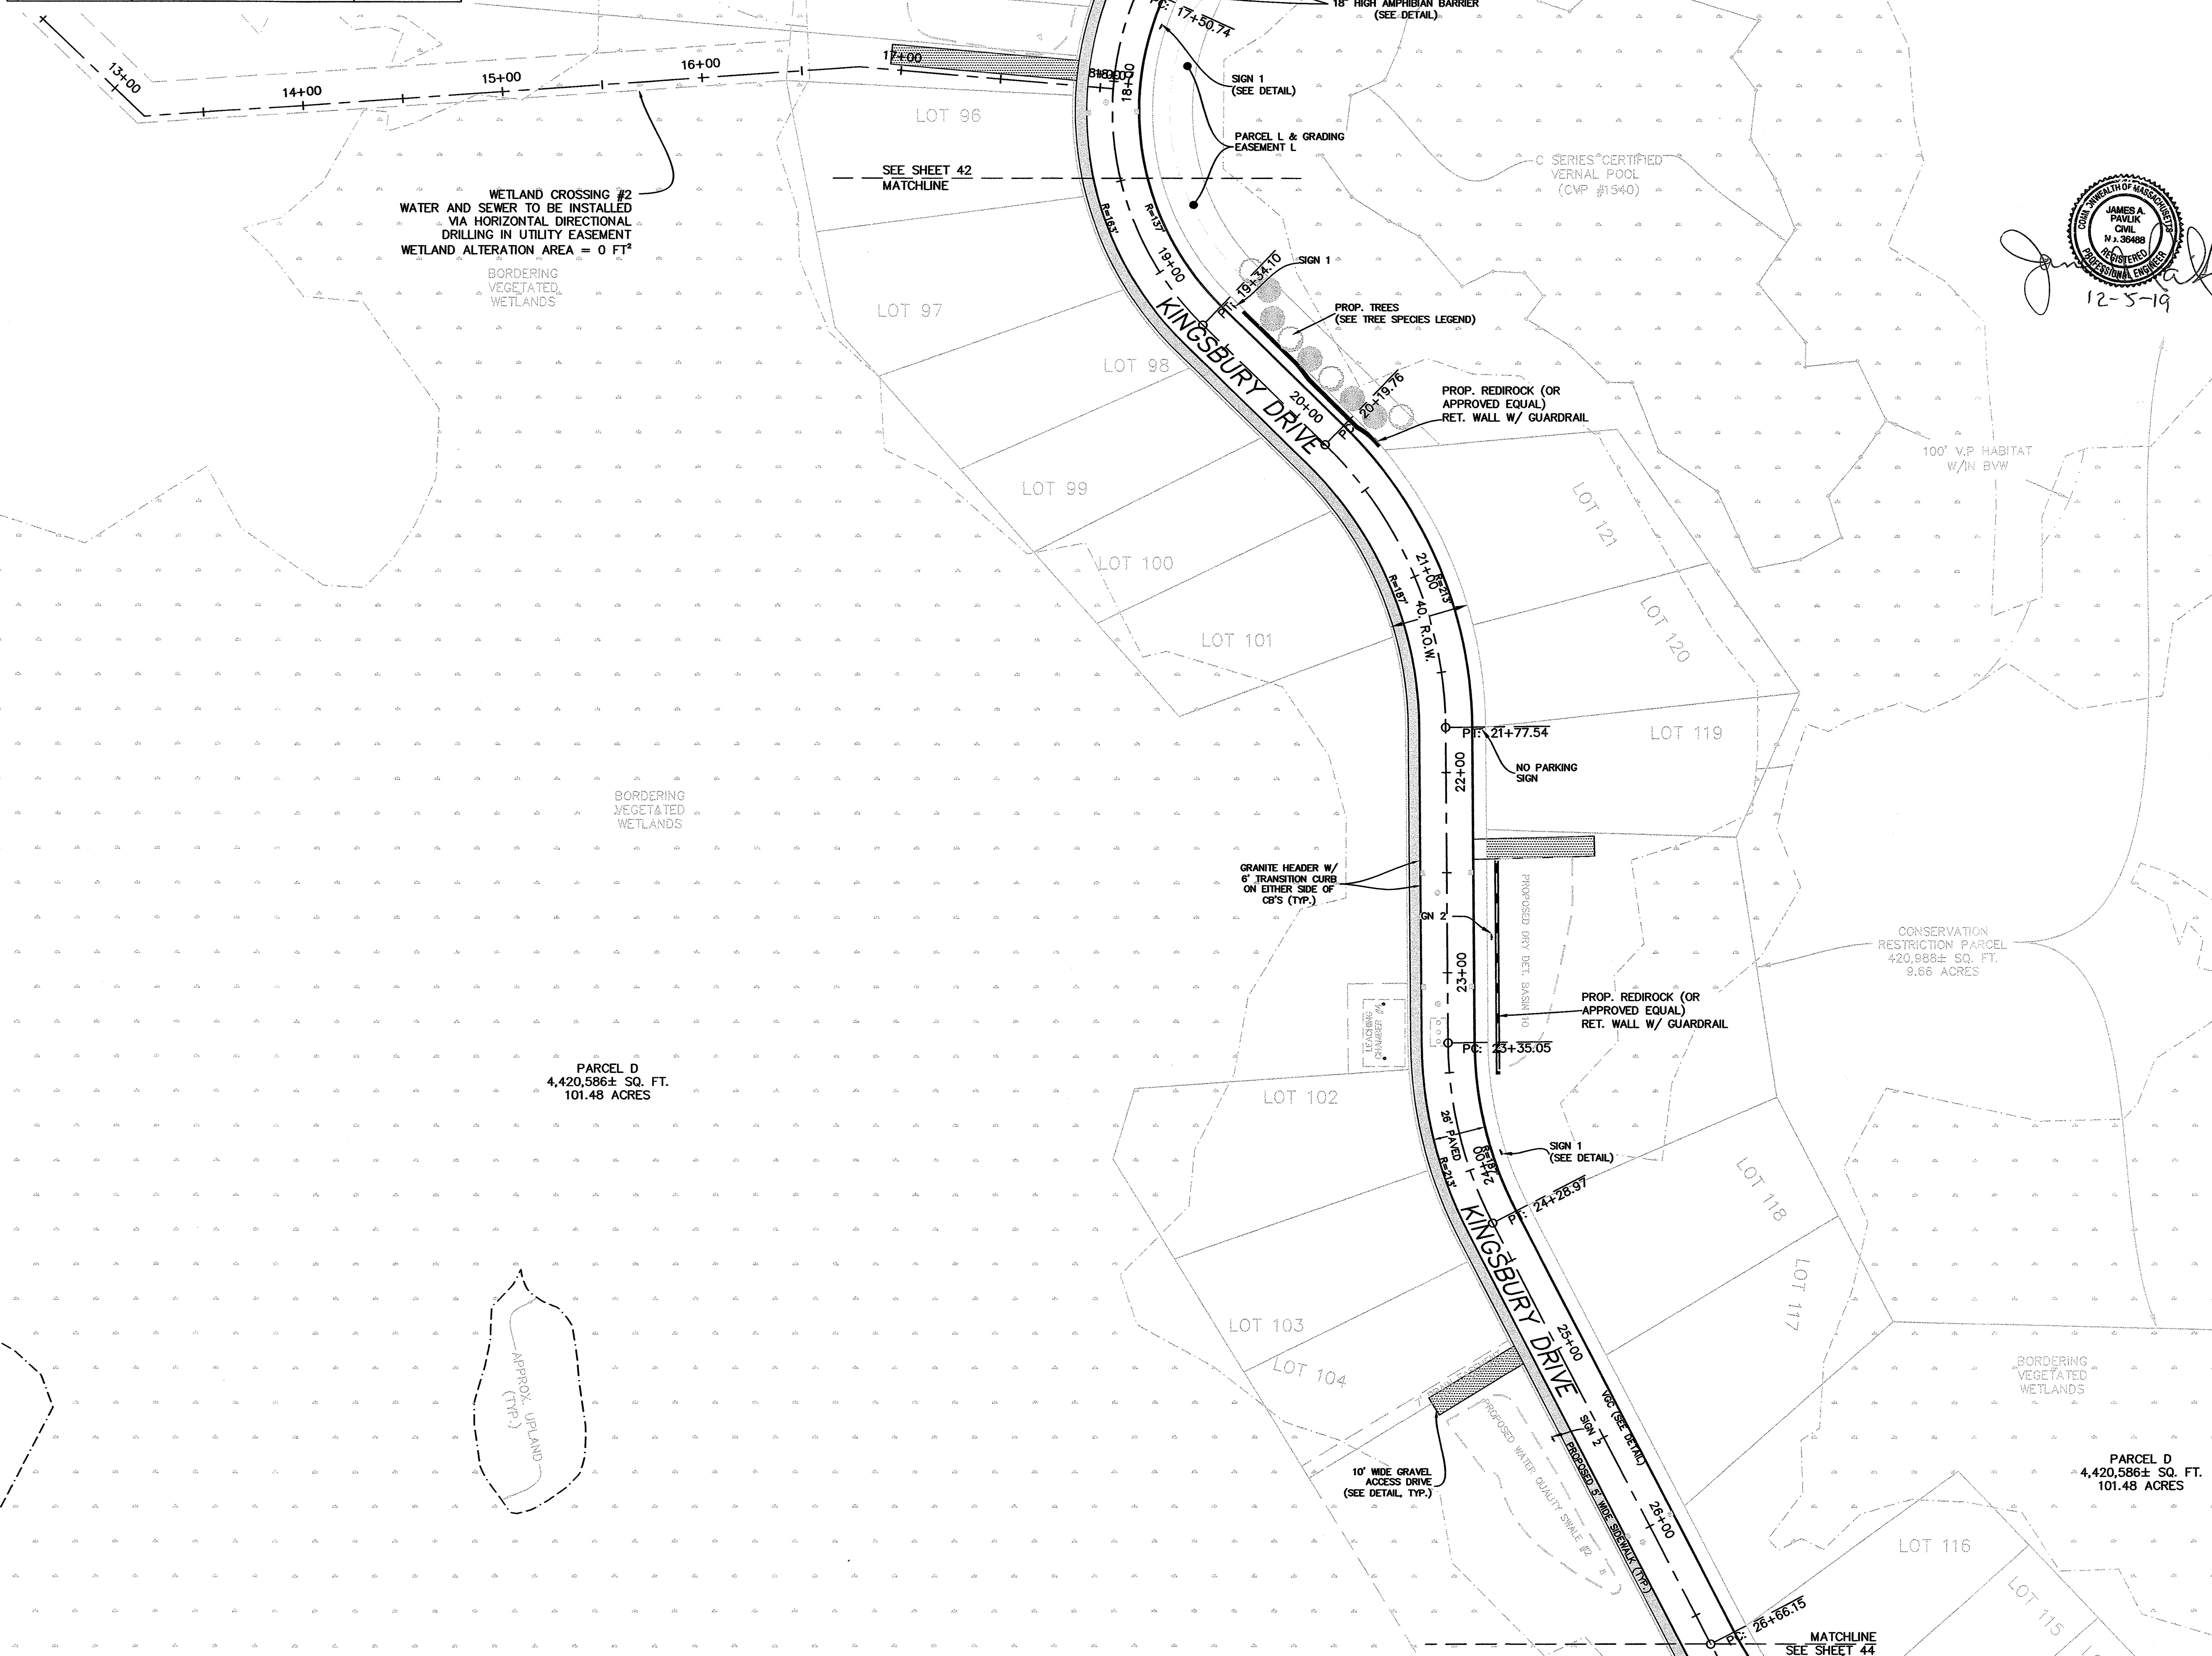

12-5-19

FOR REGISTRY USE ONLY
I CERTIFY THAT THIS PLAN HAS BEEN PREPARED IN CONFORMANCE WITH THE RULES AND REGULATIONS OF THE REGISTERS OF DEEDS.

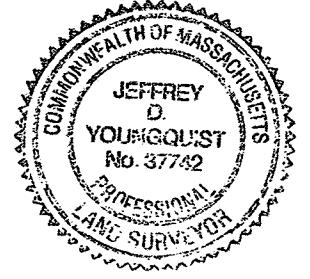

12-5-19
DATE PROFESSIONAL LAND SURVEYOR

APPROVED SUBJECT TO TERMS AND CONDITIONS OF A COMPREHENSIVE PERMIT PER ZONING BOARD OF APPEALS DECISION, AS AUTHORIZED BY CHAPTER 40B OF THE MASSACHUSETTS GENERAL LAWS, SECTIONS 20-23.

DATE: 11-5-2020

MEDWAY ZONING BOARD OF APPEALS


THIS PLAN IS SUBJECT TO A COVENANT TO BE RECORDED HEREWITH

I CERTIFY THAT 20 DAYS HAVE ELAPSED SINCE ZONING BOARD APPROVAL, AND THAT NO APPEAL HAS BEEN FILED AT THIS OFFICE.

TOWN CLERK--TOWN OF MEDWAY

LAYOUT & MATERIALS PLAN


"KINGSBURY VILLAGE" IN MEDWAY MASSACHUSETTS

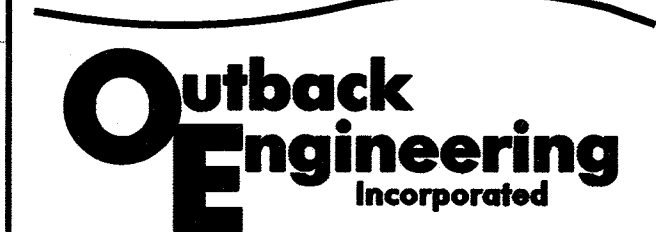

165 EAST GROVE STREET
MIDDLEBOROUGH, MA 02346
TEL: (508)-946-9231
FAX: (508)-947-8873
www.outback-eng.com

DATE: NOVEMBER 29, 2019
DRAWN BY: CJV CHECKED BY: JAP
SCALE: 1"=40' SHEET 43 OF 61
0' 40' 80' 120'

OE-2765

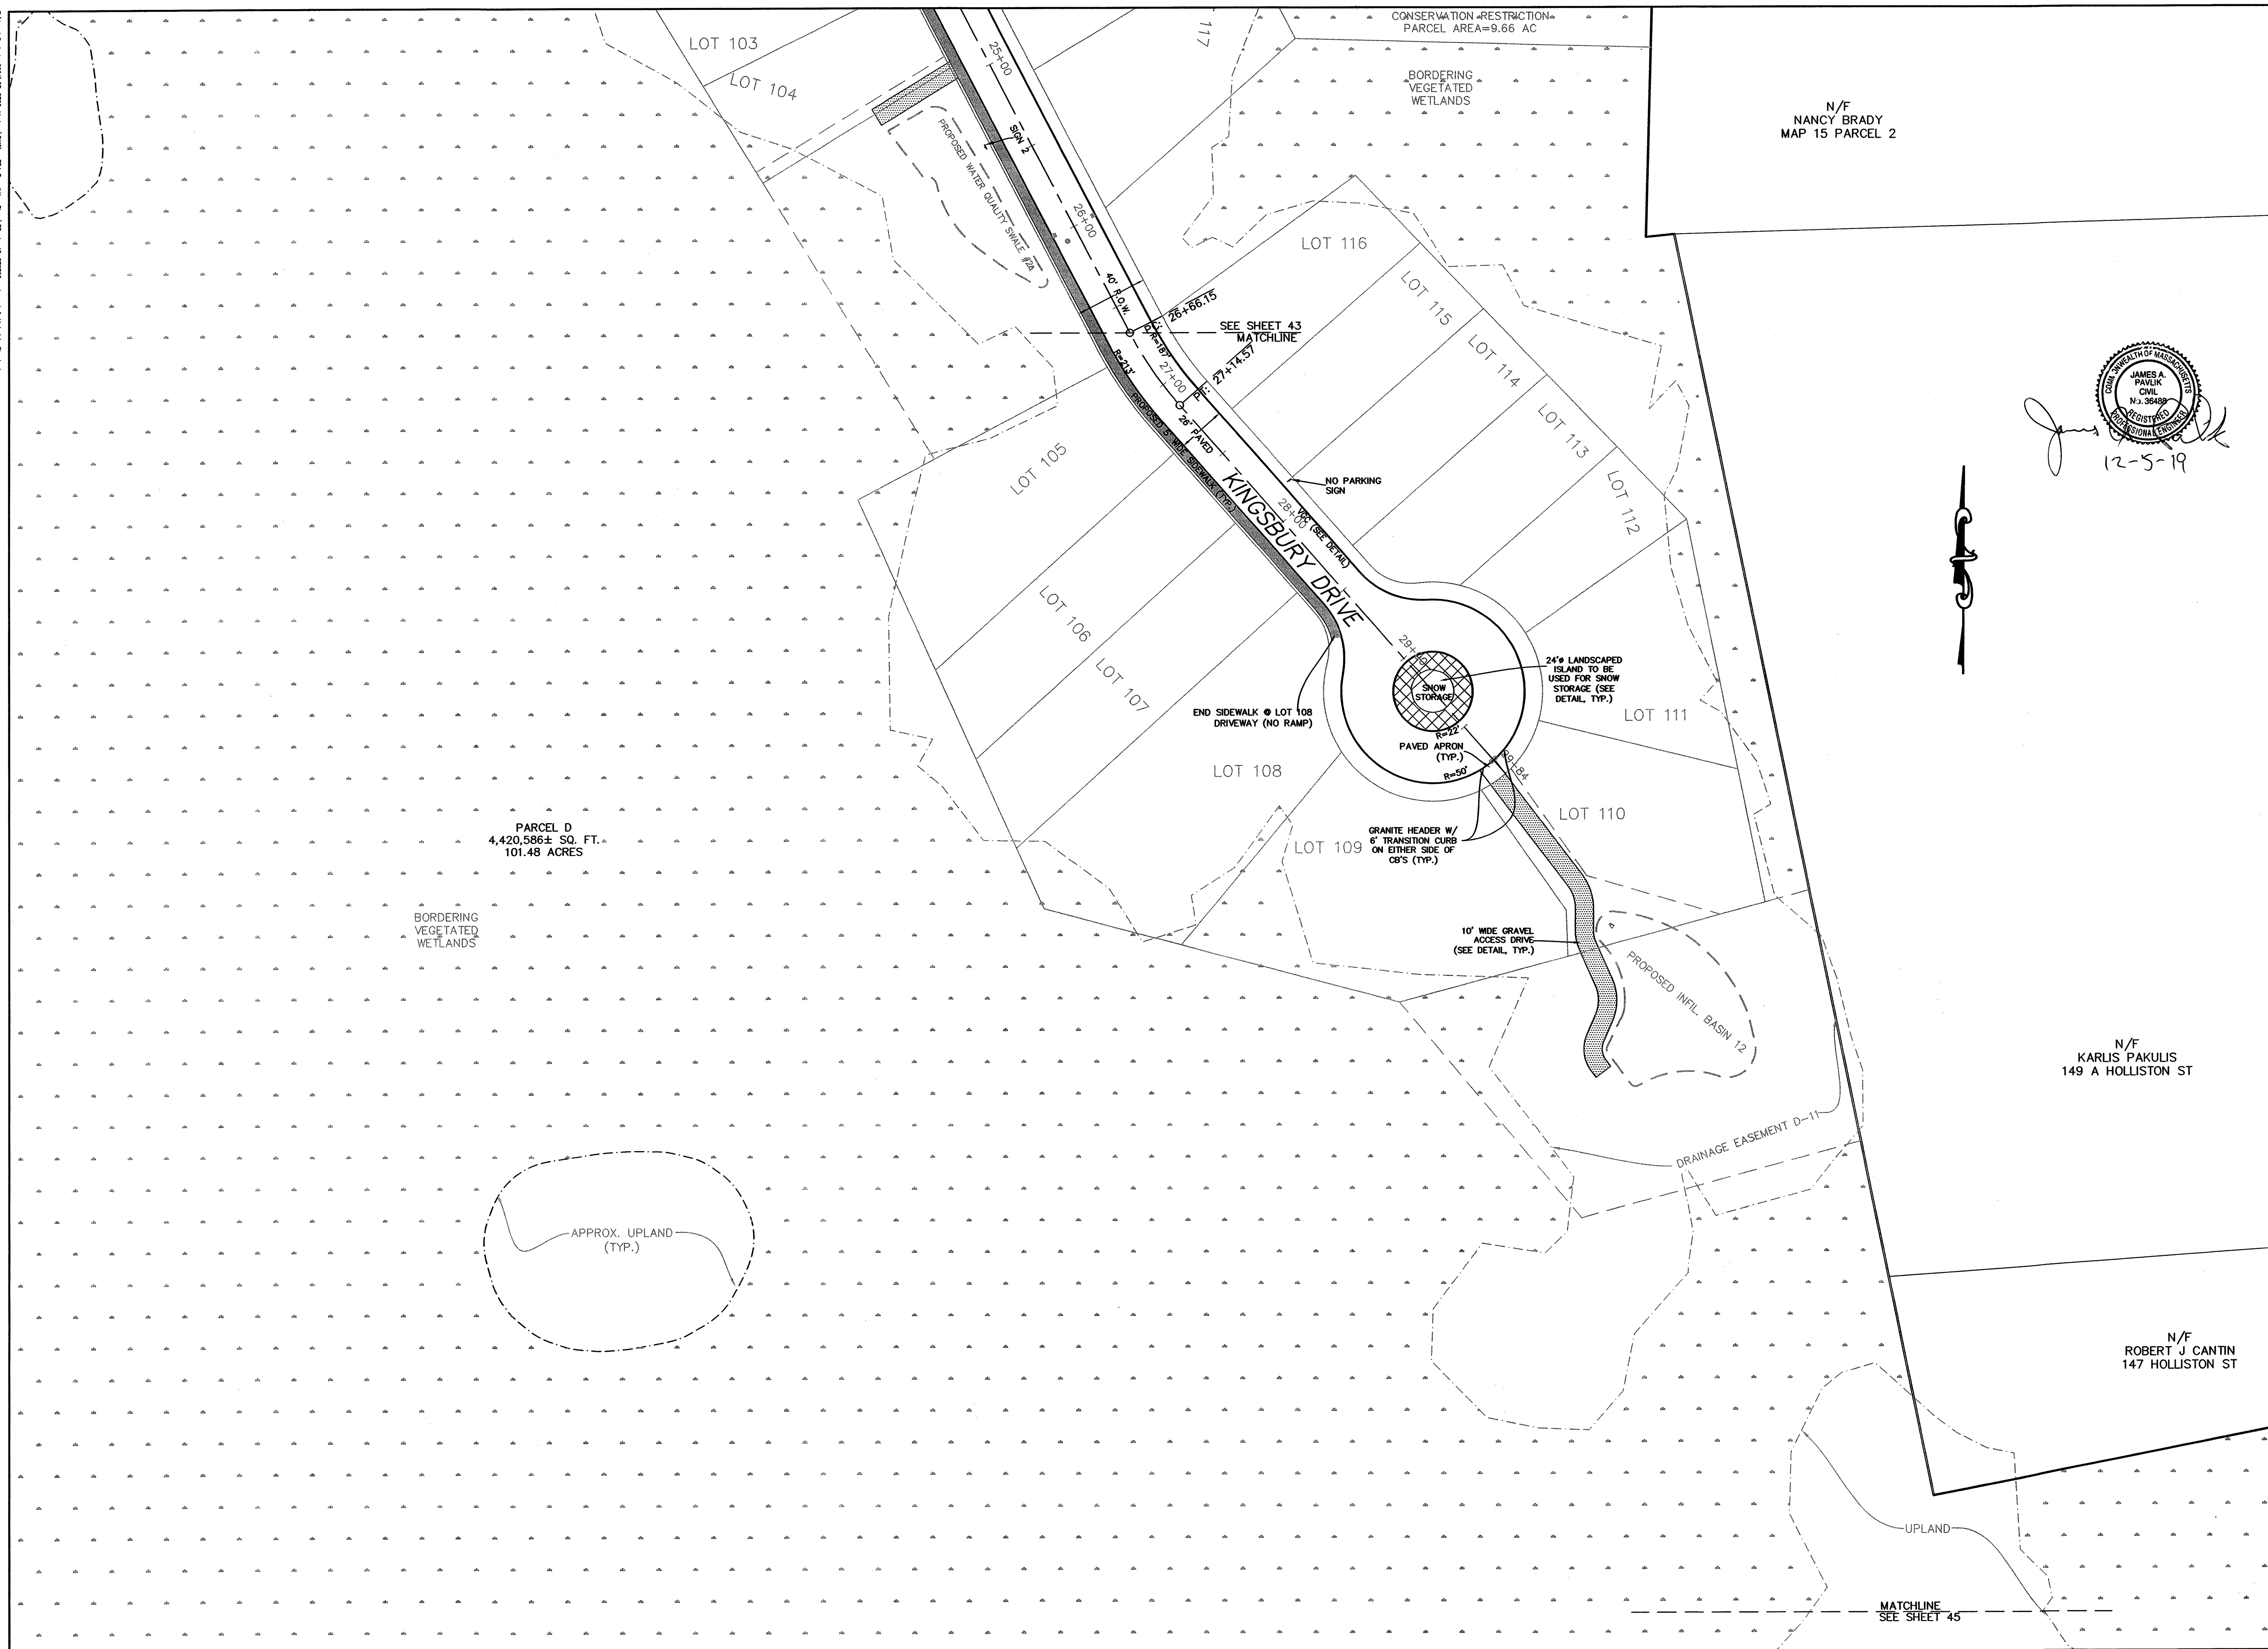


N/F
NANCY BRADY
MAP 15 PARCEL 2

12-5-19

FOR REGISTRY USE ONLY

I CERTIFY THAT THIS PLAN HAS BEEN PREPARED IN CONFORMANCE WITH THE RULES AND REGULATIONS OF THE REGISTERS OF DEEDS.

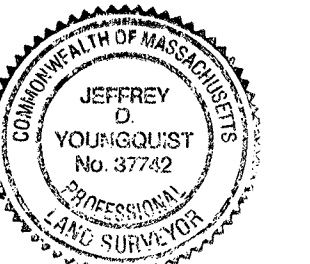

12-5-19
DATE PROFESSIONAL LAND SURVEYOR

APPROVED SUBJECT TO TERMS AND
CONDITIONS OF A COMPREHENSIVE
PERMIT PER ZONING BOARD OF APPEALS
DECISION, AS AUTHORIZED BY CHAPTER
40B OF THE MASSACHUSETTS GENERAL
LAWS, SECTIONS 20-23.

DATE: 11/15/2020

MEDWAY ZONING BOARD OF APPEALS

THIS PLAN IS SUBJECT TO A
COVENANT TO BE RECORDED HEREWITH

I CERTIFY THAT 20 DAYS HAVE ELAPSED SINCE ZONING BOARD APPROVAL, AND THAT NO APPEAL HAS BEEN FILED AT THIS OFFICE.

TOWN CLERK—TOWN OF MEDWAY

N/F
KARLIS PAKULIS
149 A HOLLISTON ST

LAYOUT & MATERIALS PLAN

"KINGSBURY VILLAGE"
IN
MEDWAY
MASSACHUSETTS

N/F
ROBERT J CANTIN
147 HOLLISTON ST


Outback Engineering Incorporated

165 EAST GROVE STREET
MIDDLEBOROUGH, MA 02346
TEL: (508)-946-9231
FAX: (508)-947-8873
www.outback-eng.com

DATE: NOVEMBER 29, 2019	
DRAWN BY: CJV	CHECKED BY: JAP


SCALE: 1"=40'	SHEET 44 OF 61
0' 40' 80' 120'	

OE-2765

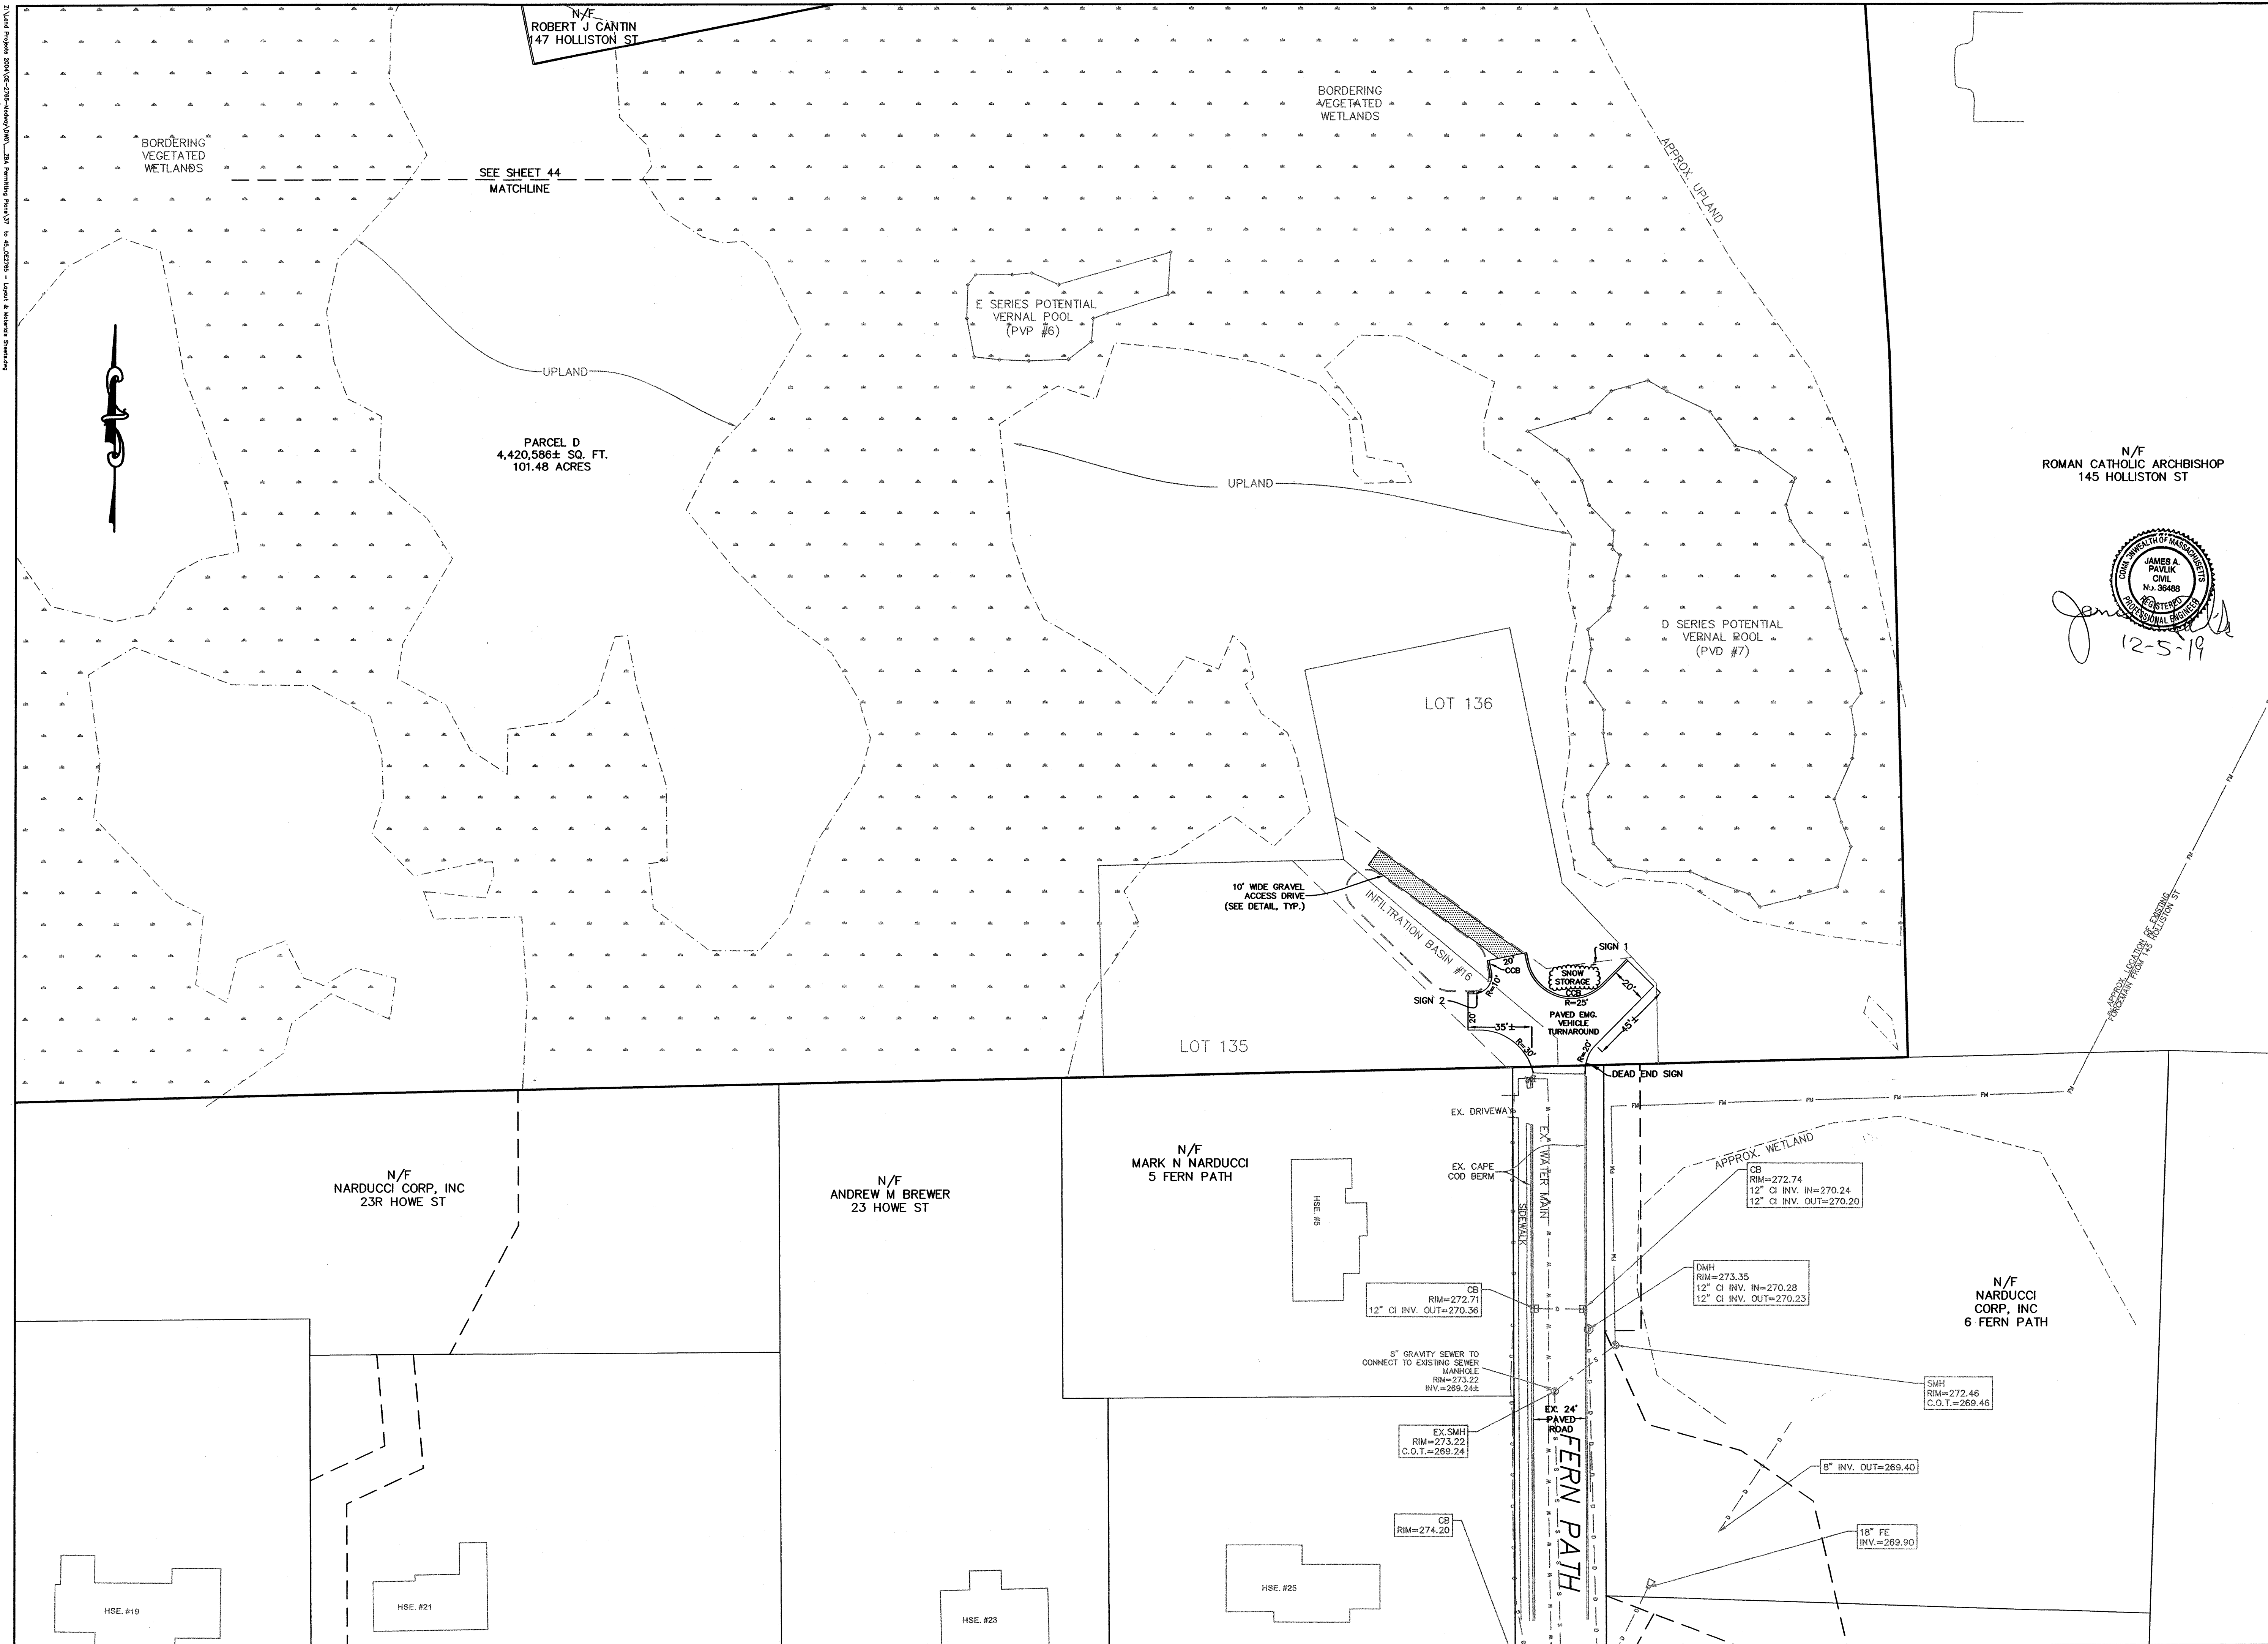

FOR REGISTRY USE ONLY

I CERTIFY THAT THIS PLAN HAS BEEN PREPARED IN CONFORMANCE WITH THE RULES AND REGULATIONS OF THE REGISTERS OF DEEDS.

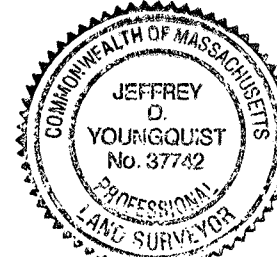

12-5-19 *[Signature]*
DATE PROFESSIONAL LAND SURVEYOR

APPROVED SUBJECT TO TERMS AND CONDITIONS OF A COMPREHENSIVE PERMIT PER ZONING BOARD OF APPEALS DECISION, AS AUTHORIZED BY CHAPTER 40B OF THE MASSACHUSETTS GENERAL LAWS, SECTIONS 20-23.

DATE: 12-5-2020 *[Signature]*

MEDWAY ZONING BOARD OF APPEALS


THIS PLAN IS SUBJECT TO A COVENANT TO BE RECORDED HEREWITH

I CERTIFY THAT 20 DAYS HAVE ELAPSED SINCE ZONING BOARD APPROVAL, AND THAT NO APPEAL HAS BEEN FILED AT THIS OFFICE.

TOWN CLERK—TOWN OF MEDWAY


LAYOUT & MATERIALS PLAN

"KINGSBURY VILLAGE" IN MEDWAY MASSACHUSETTS



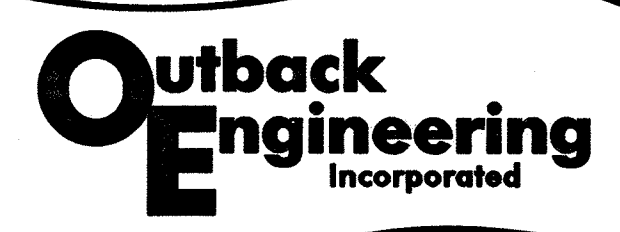


165 EAST GROVE STREET
MIDDLEBOROUGH, MA 02346
TEL: (508)-946-9231
FAX: (508)-947-8873
www.outback-eng.com

DATE: NOVEMBER 29, 2019	
DRAWN BY: CJV	CHECKED BY: JAP
SCALE: 1"=40'	SHEET 45 OF 61



 


OE-2765

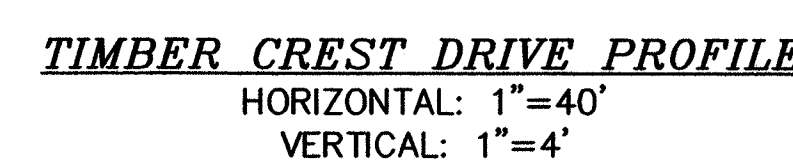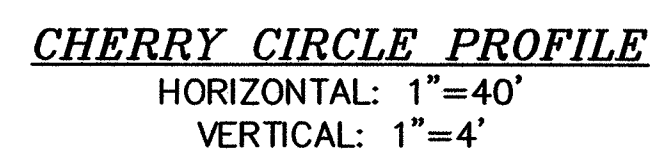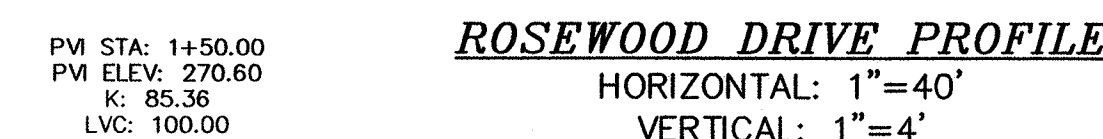

OF-2765

HORIZONTAL: 1"=40'
VERTICAL: 1"=4'

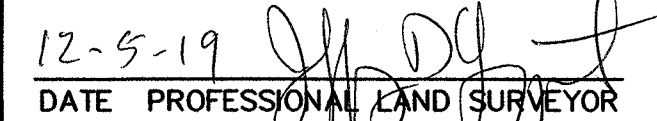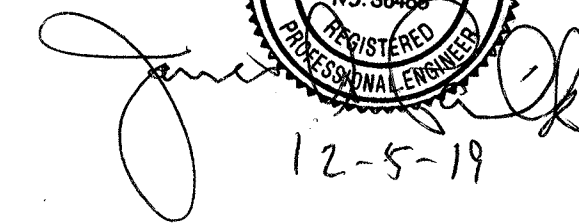 

APPROVED SUBJECT TO TERMS AND
CONDITIONS OF A COMPREHENSIVE
PERMIT PER ZONING BOARD OF APPEALS
DECISION, AS AUTHORIZED BY CHAPTER
40B OF THE MASSACHUSETTS GENERAL
LAWS, SECTIONS 20-23.

DATE: 1-15-2020

MEDWAY ZONING BOARD OF APPEALS

THIS PLAN IS SUBJECT TO A
COVENANT TO BE RECORDED HEREWITH

I CERTIFY THAT 20 DAYS HAVE
ELAPSED SINCE ZONING BOARD
APPROVAL, AND THAT NO APPEAL
HAS BEEN FILED AT THIS OFFICE.

TOWN CLERK—TOWN OF MEDWAY

*PROFILE
COTTONWOOD LANE
"TIMBER CREST
ESTATES"
IN
MEDWAY
MASSACHUSETTS*



165 EAST GROVE STREET
MIDDLEBOROUGH, MA 02346
TEL: (508)-946-9231
FAX: (508)-947-8873
www.outback-eng.com

DATE: NOVEMBER 29, 2019

DRAWN BY: CJV	CHECKED BY: JAP
---------------	-----------------

SCALE: 1"=40'	SHEET 48 OF 61
---------------	----------------

0' 40' 80' 120'

OE-2765