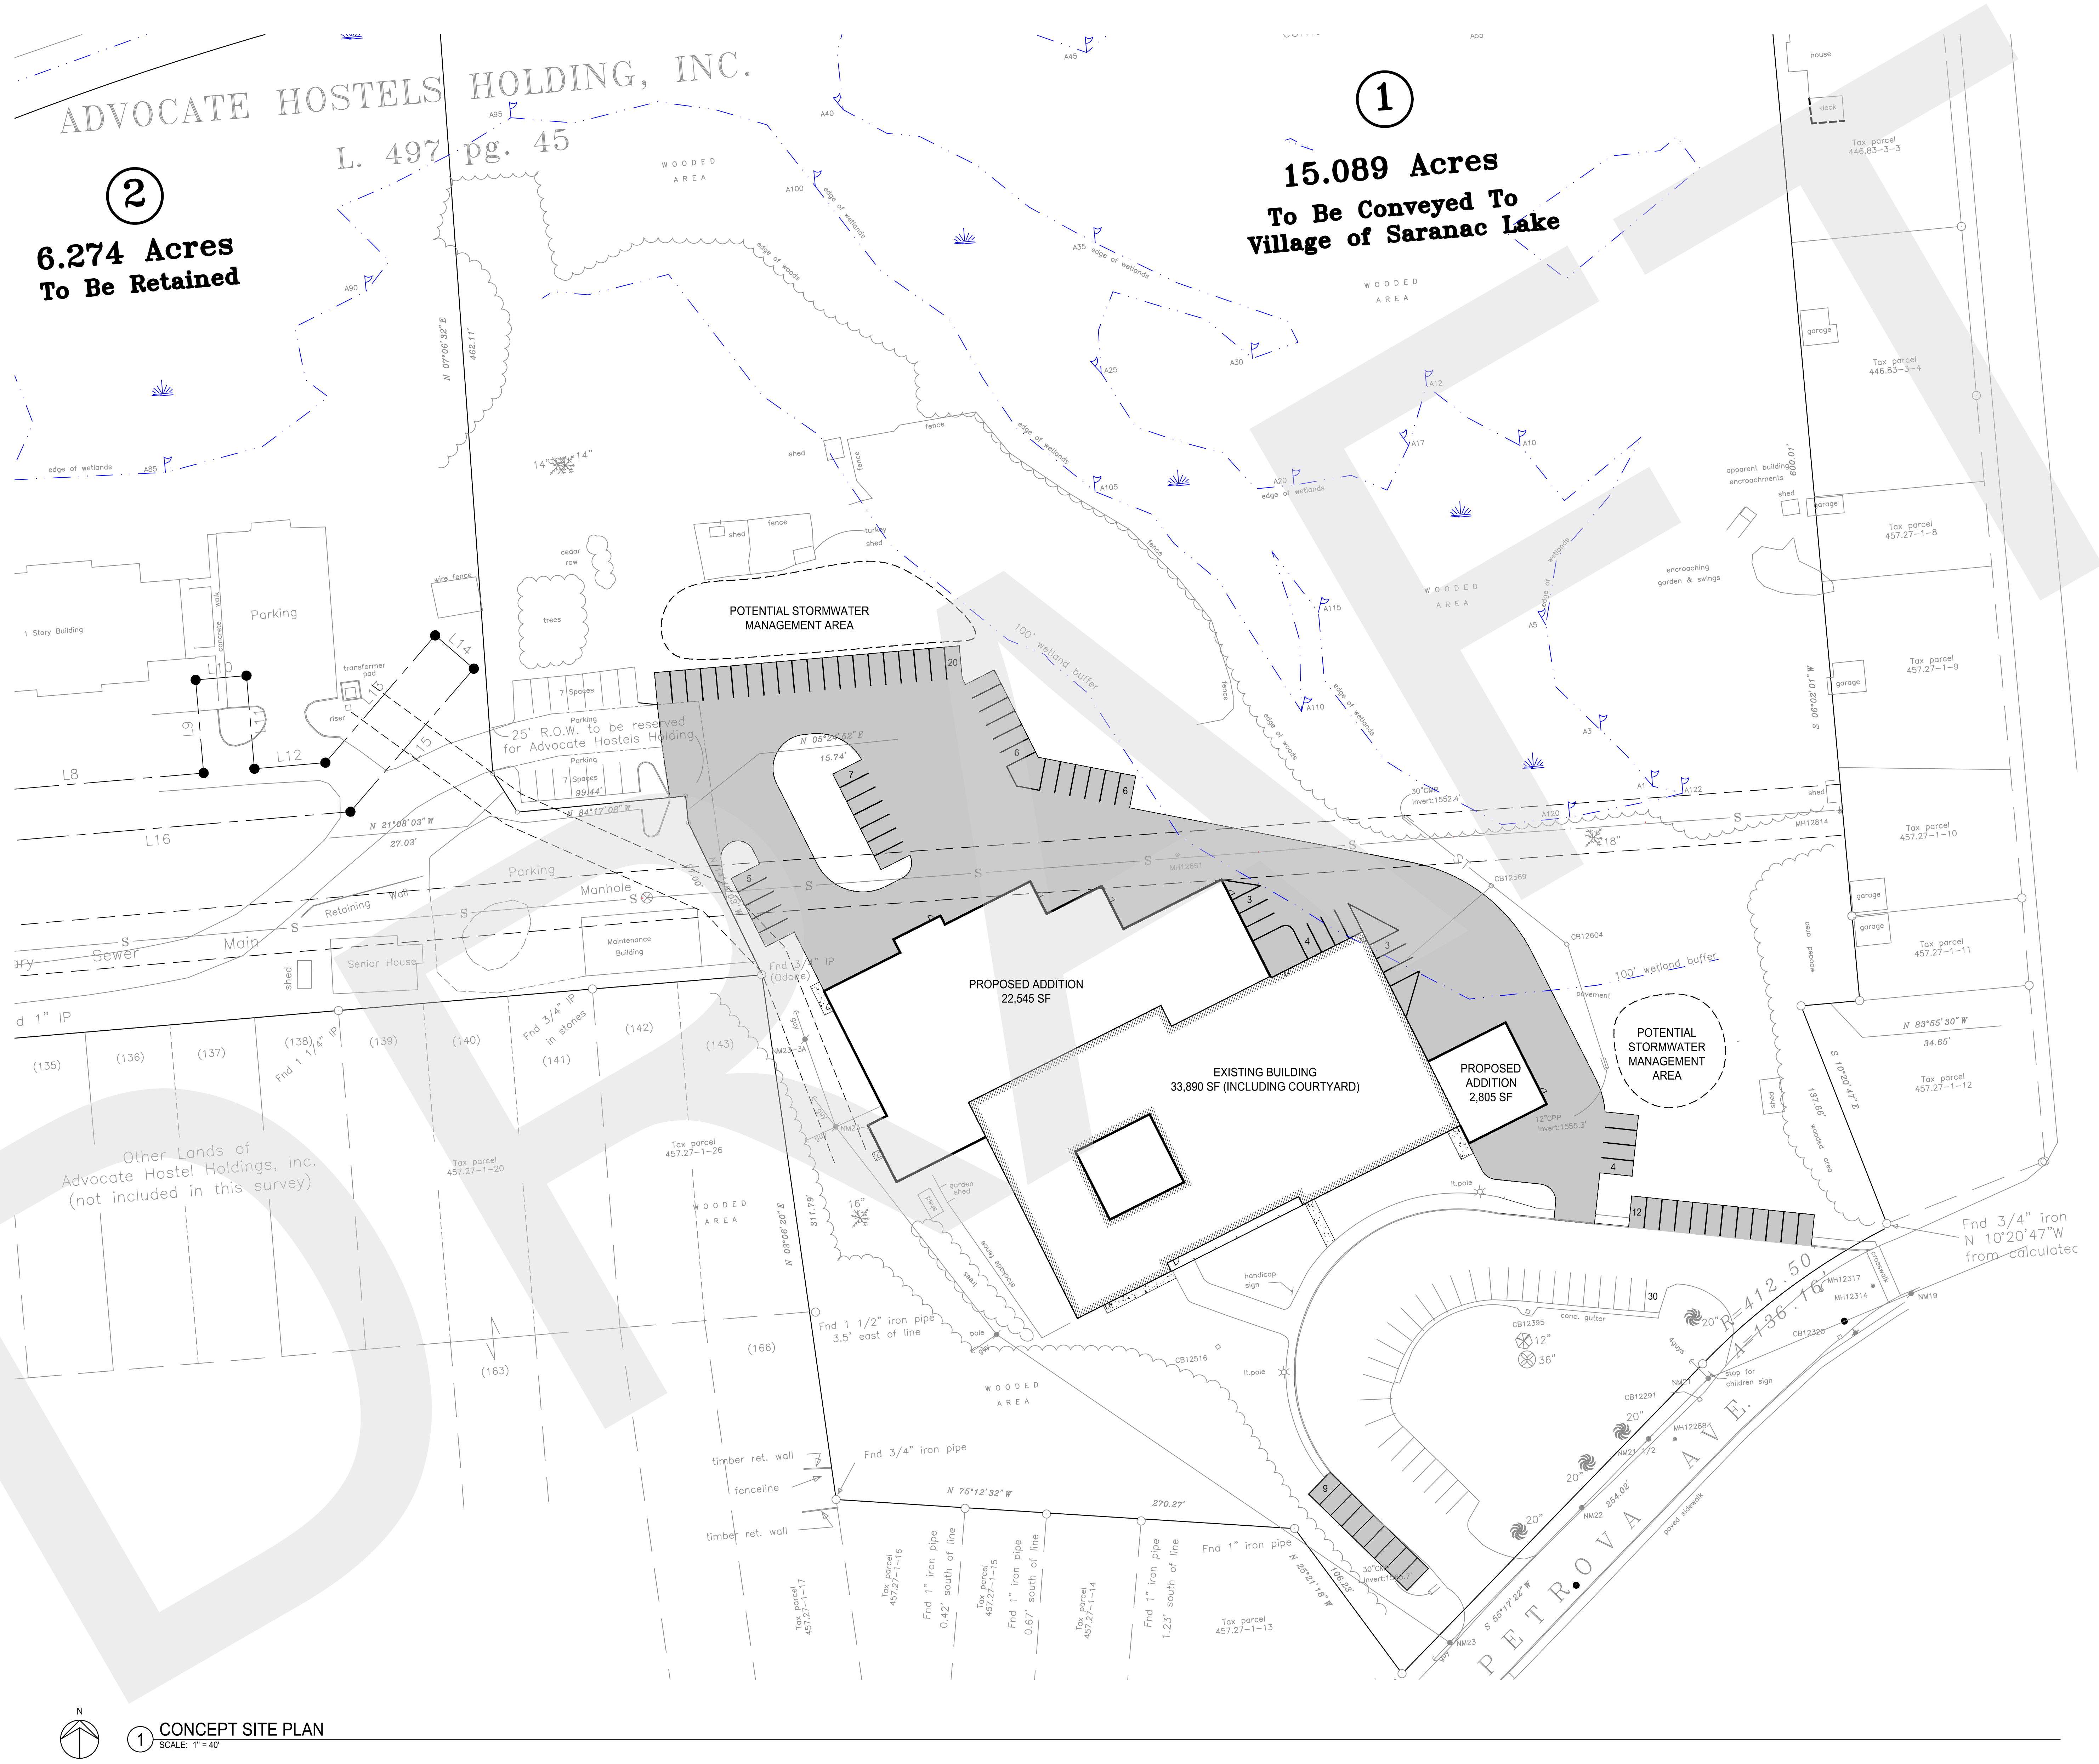


1 CONCEPT SITE PLAN
SCALE: 1" = 40'

NOTES:
EXISTING PARKING = 64 SPACES
PROPOSED PARKING = 109 SPACES

VILLAGE OF SARANAC LAKE PSB

CONCEPT

Saranac Lake NY, 12983

PROJECT NUMBER: 621601
DATE: 08/25/25

