


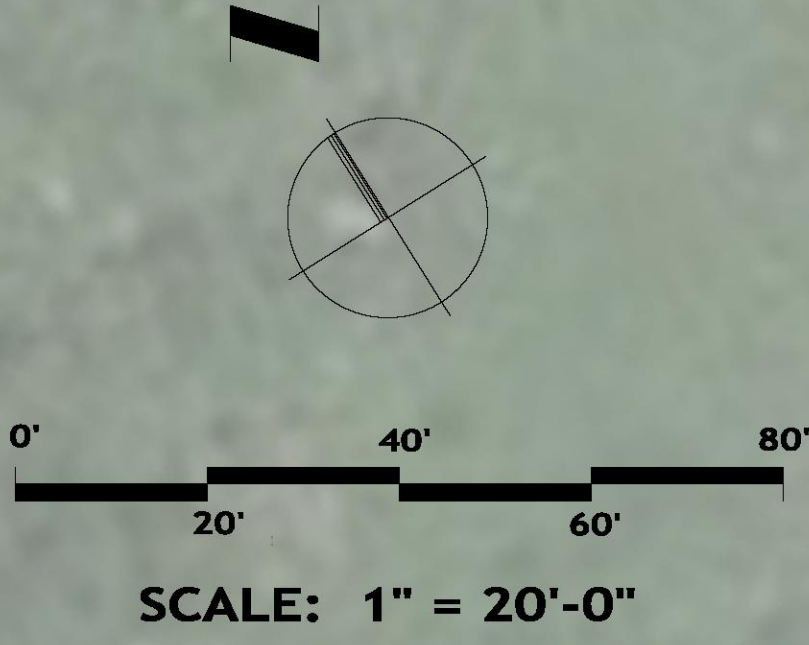

NOTES:

1. EXISTING CONDITIONS / REFERENCE SITE PLAN PROVIDED BY TRULINE LAND SURVEYORS, INC. TITLED: TOWN OF WHELOCK VERMONT, WITH SURVEY DATE OF JUNE 2014; FILE 14D-1-1321
2. PLAN IS FOR CONCEPT USE PURPOSES ONLY.



53 S Main Street, Suite 204
P.O. Box 231
Hanover NH 03755
p: 603 643 8868
www.ma-ke-arch.com



EXISTING BUILDING FOOTPRINT:
± 1,500 SQFT

PROPOSED BUILDING FOOTPRINT:
± 2,102 SQFT

OTHER IMPERVIOUS SURFACES:
± 13,817 SQFT

TOTAL LOT AREA:
± 132,390 SQFT

BUILDING COVERAGE:
± 2,102 SQFT = 01.58%

LOT COVERAGE:
± 15,919 SQFT = 12.02%

Produced in part with funding from the
Municipal Planning Grant program,
administered by the Department of
Housing and Community Development

Issued

NOT FOR CONSTRUCTION

08.25.2021
CONCEPT DESIGN

MARK	DATE	DESCRIPTION


Project

**WHELOCK TOWN HALL
OPTION 1**

1192 VT-122 LYNDONVILLE VT 05851
Project No.: 21103
Sheet Title


**OPTION 1
SITE PLAN**

L - 01
© Copyright - MAKE Architects, P.C., 2021

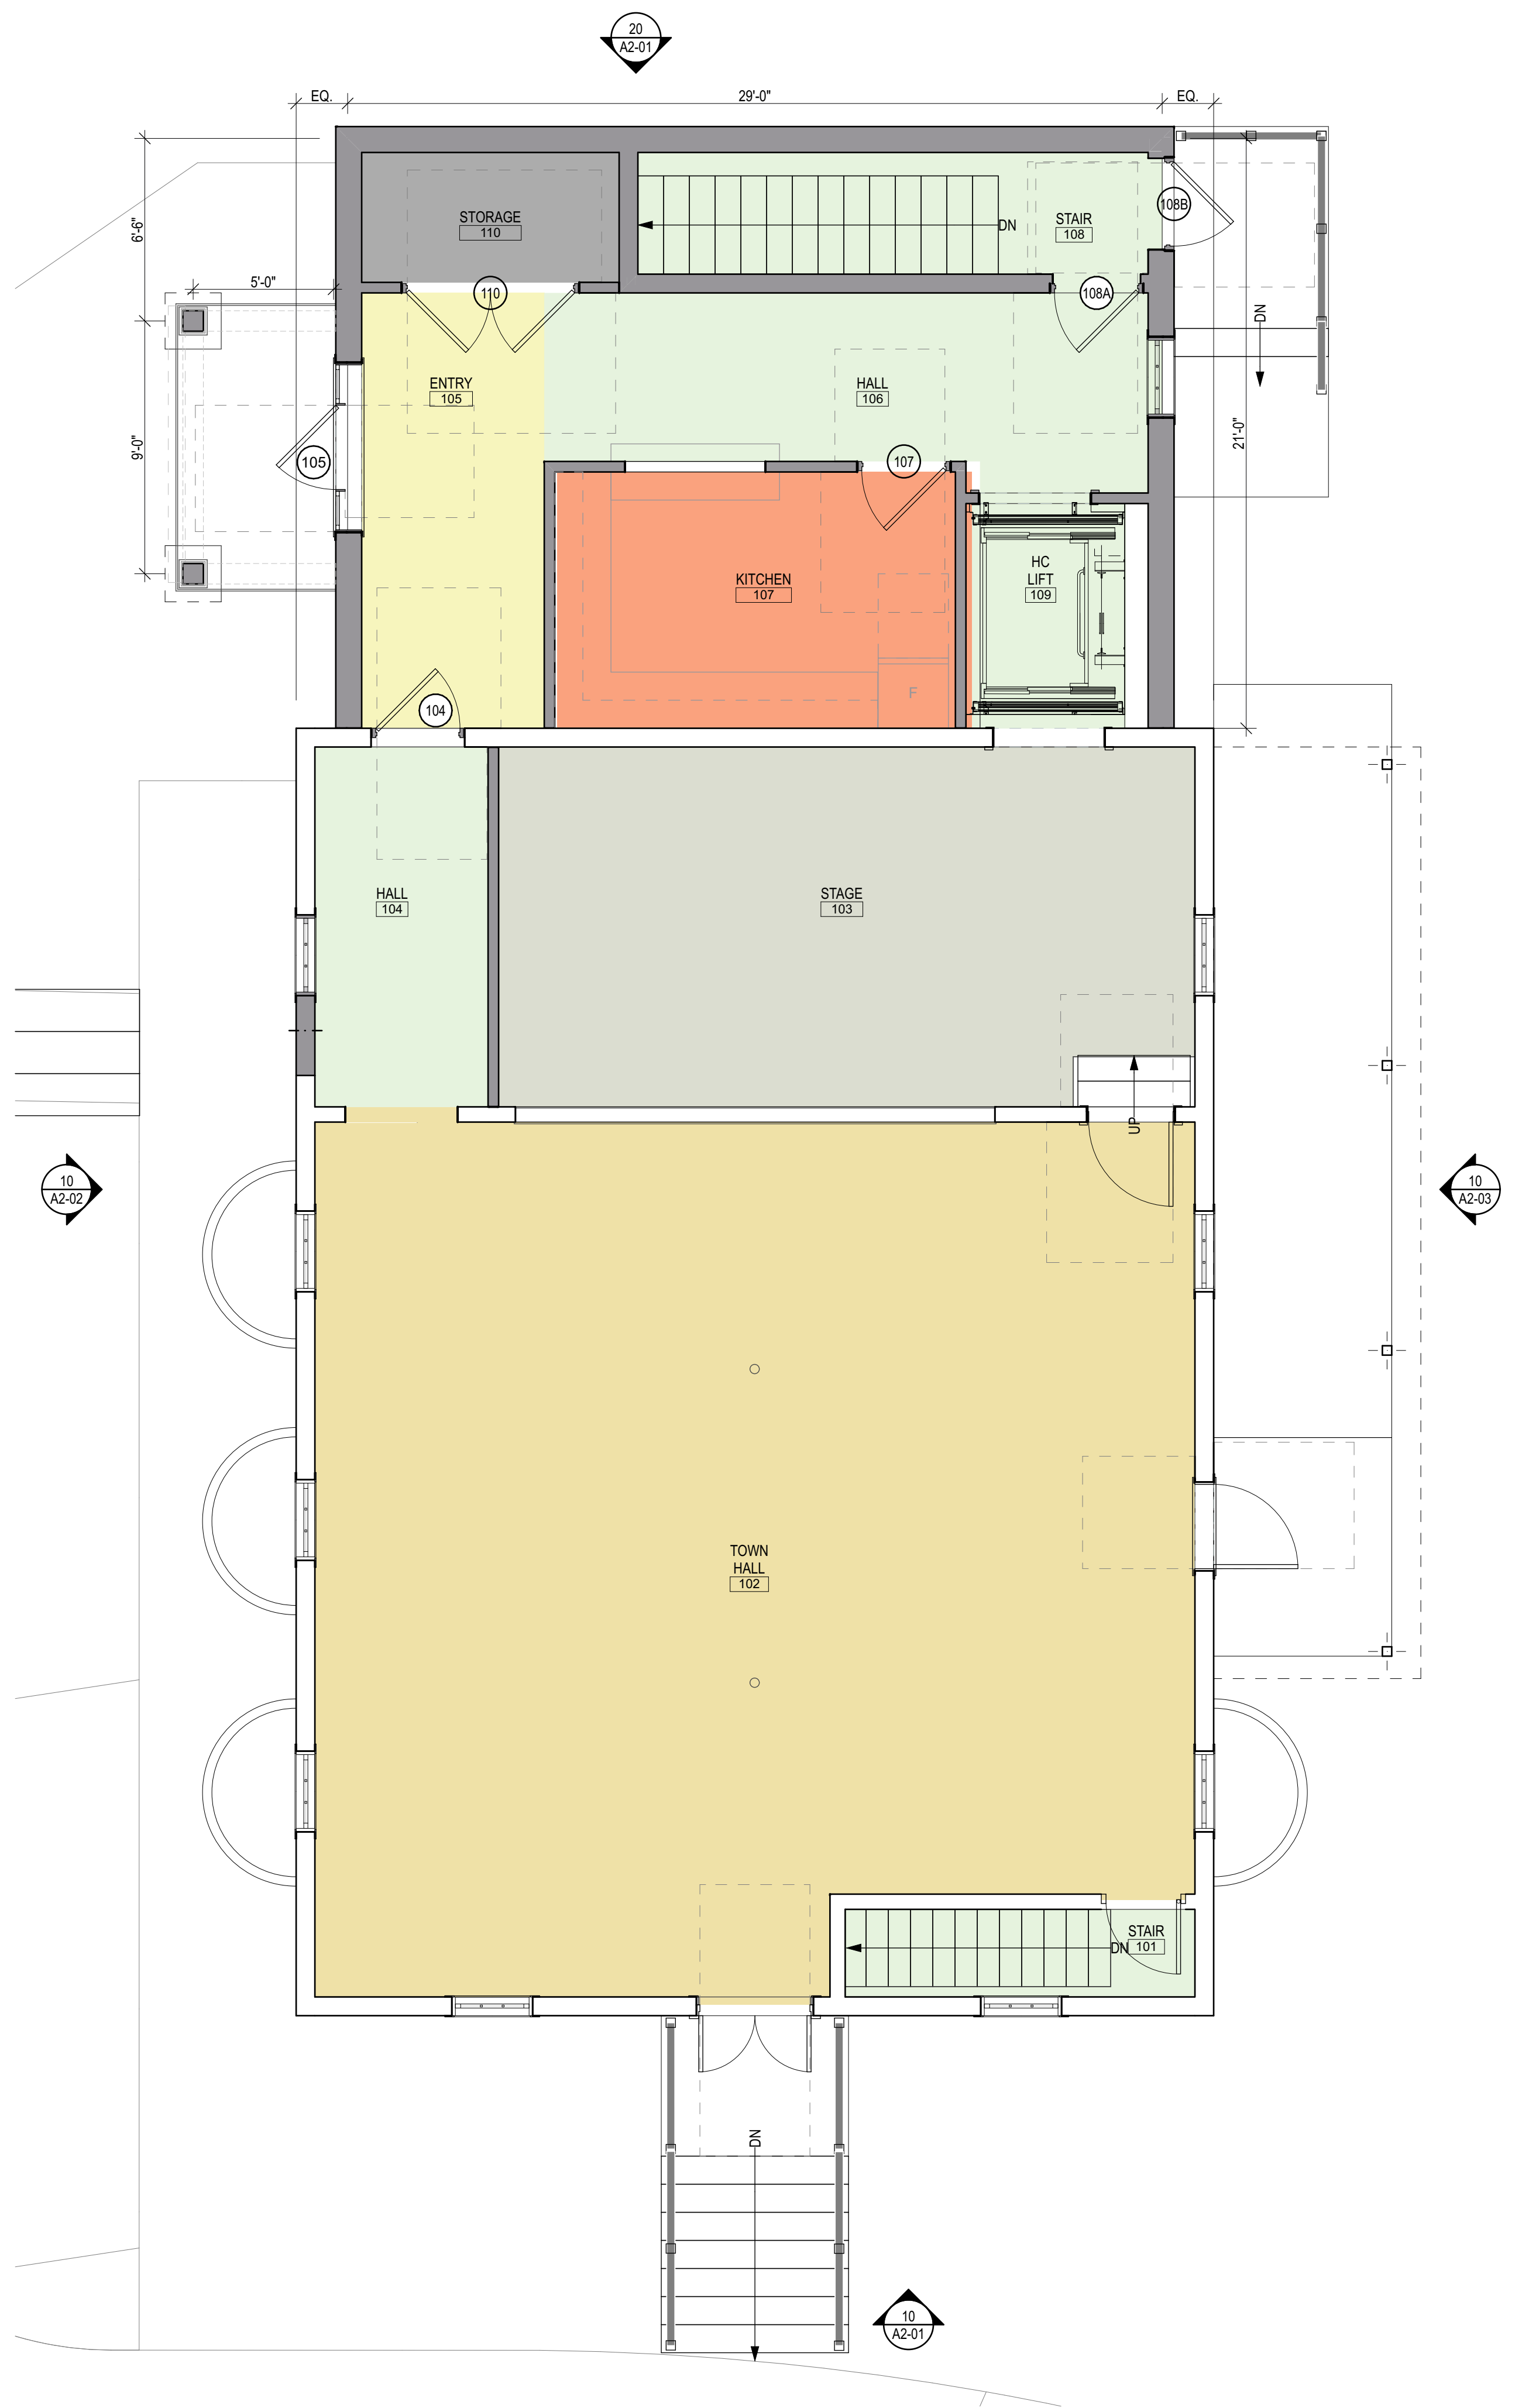



20 MAIN FLOOR ANNOTATED PLAN

SCALE: 1/4" = 1'-0"

 

10 LOWER FLOOR ANNOTATED PLAN

SCALE: 1/4" = 1'-0"

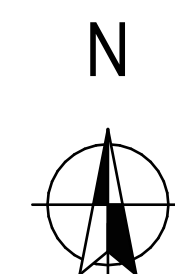 

MAYOR
KENNEDY
ARCHITECTS

53 S Main Street, Suite 204
P.O. Box 231
Hanover NH 03755
p: 603 643 8868
www.ma-ke-arch.com



Issued

NOT FOR CONSTRUCTION

09.03.2021

CONCEPT DESIGN

MARK	DATE	DESCRIPTION

Project

WHEELOCK TOWN HALL
OPTION 1

1192 VT-122 LYNDONVILLE VT 05851


Project No.: 21103

Sheet Title

FLOOR PLANS - OPTION 1

A1-00

© Copyright - MAKE Architects, P.C., 2021

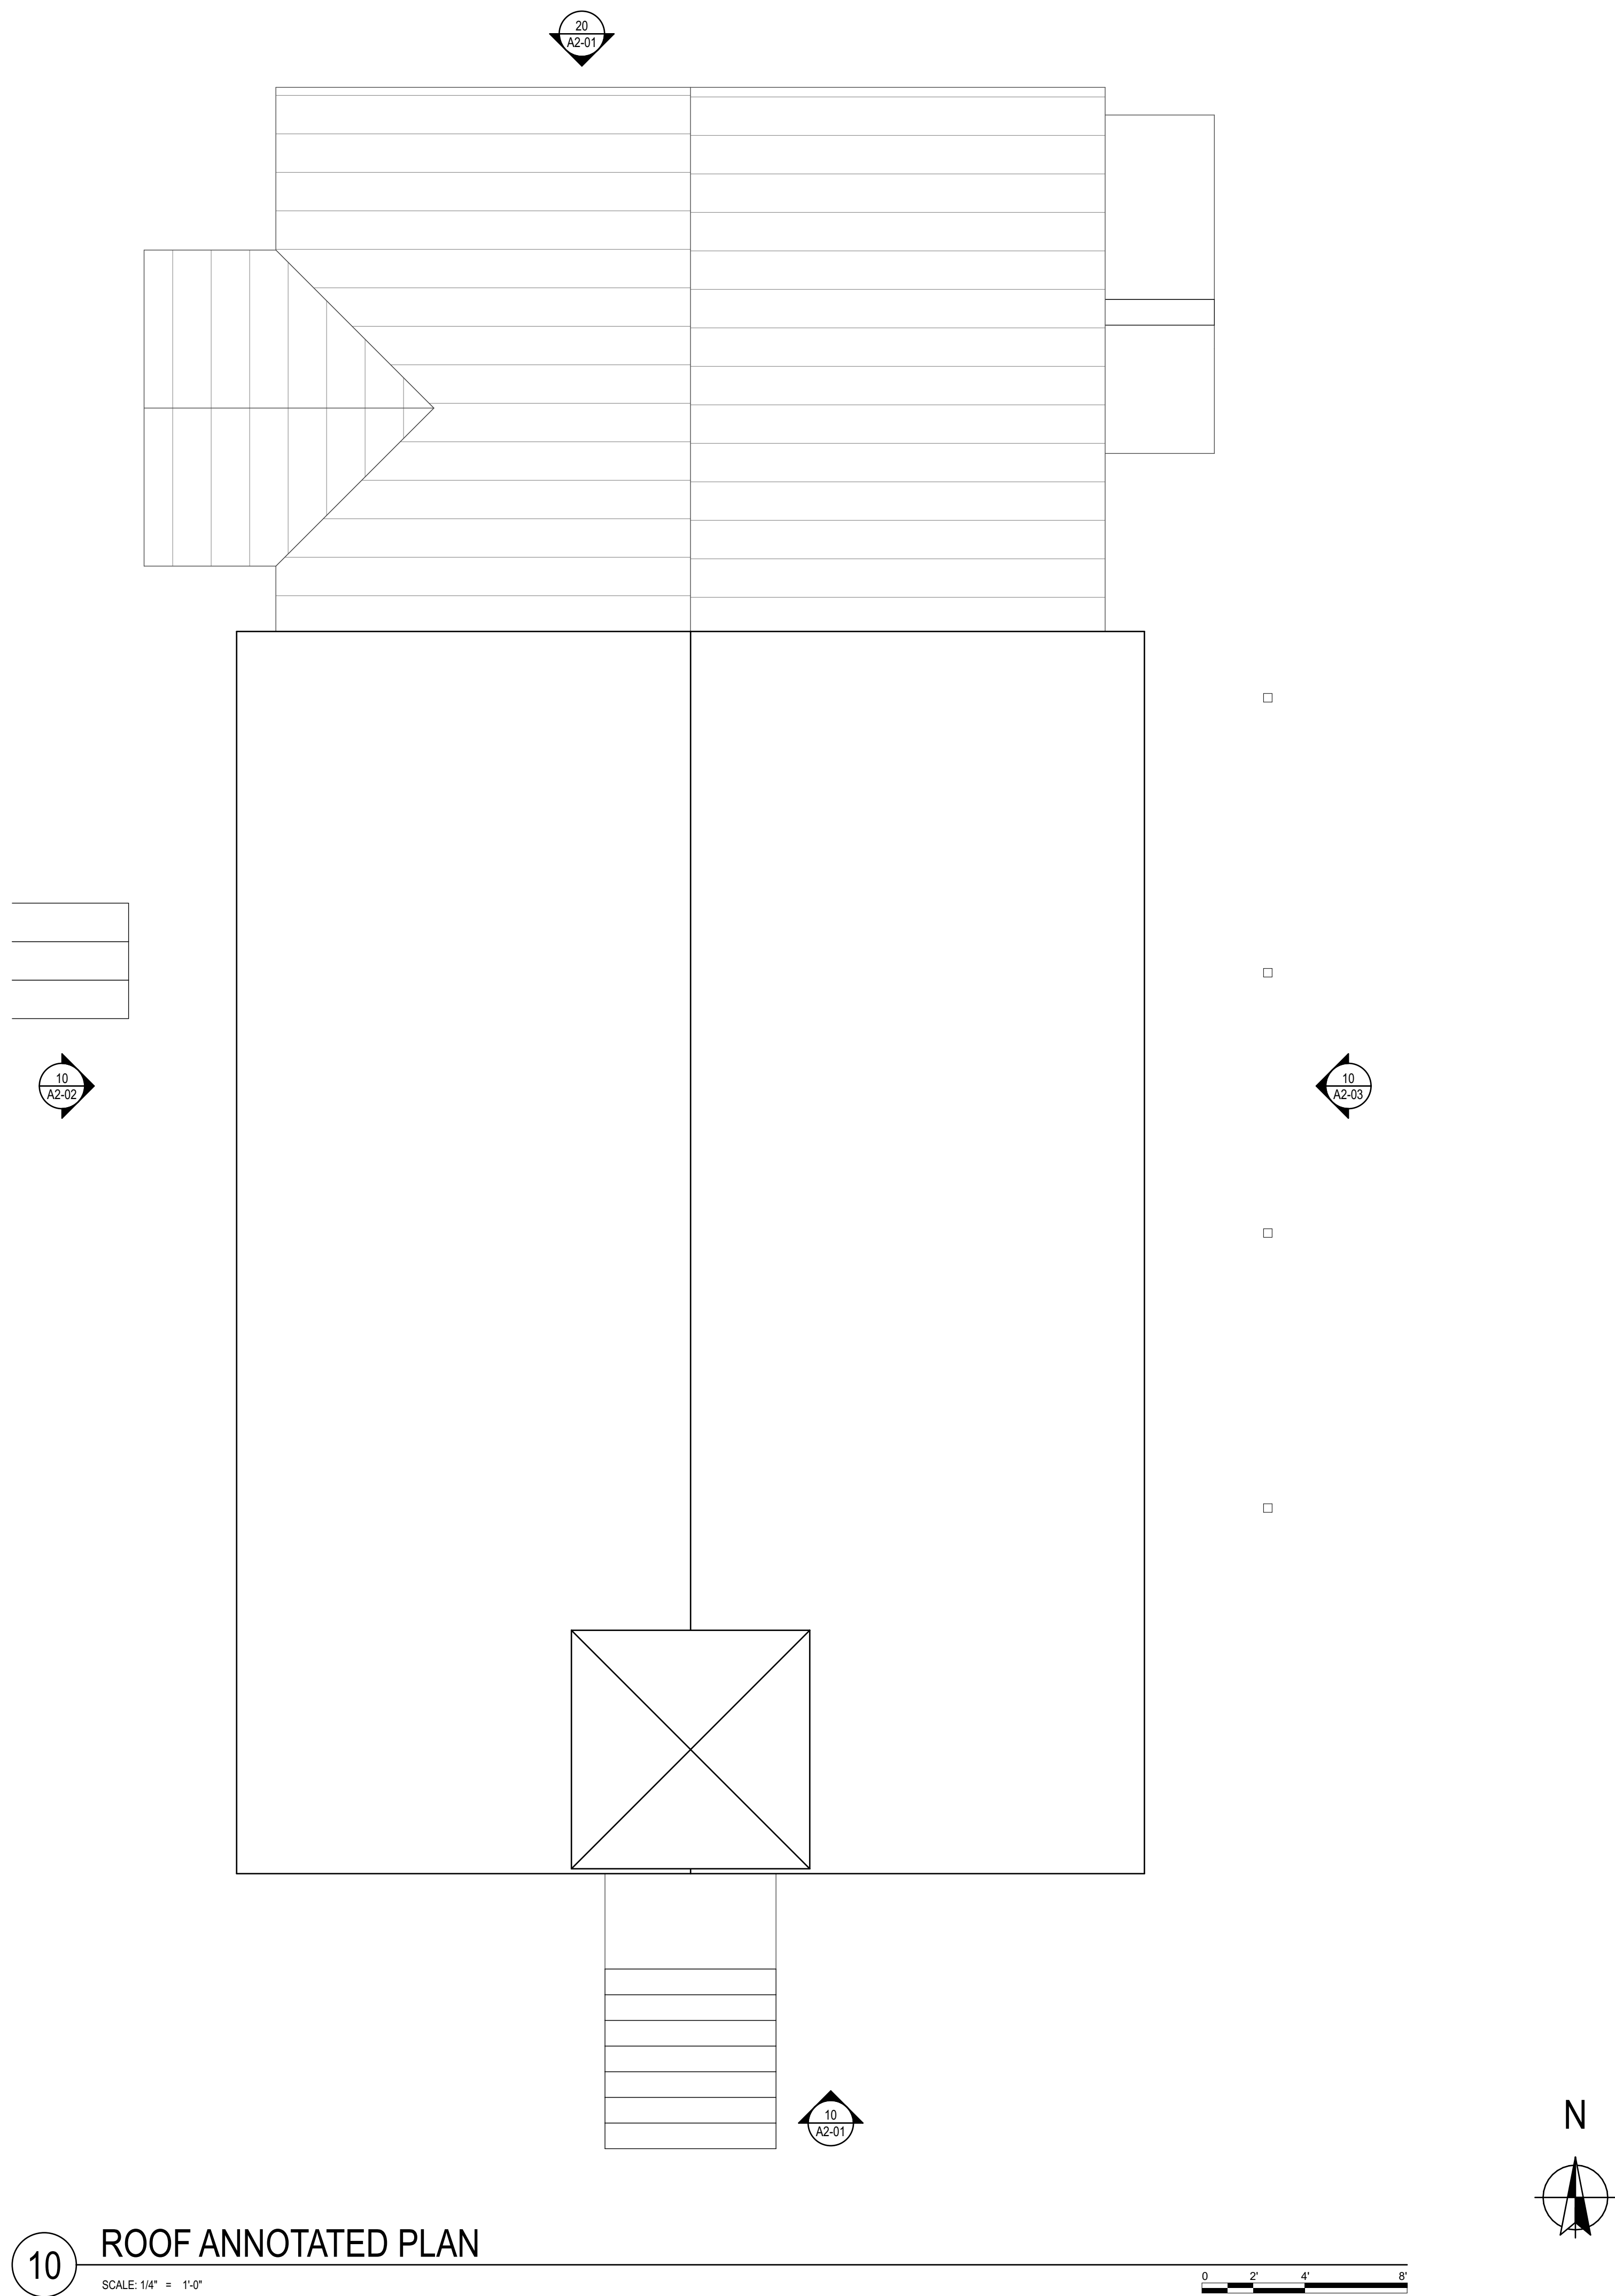

MAYOR
KENNEDY
ARCHITECTS

53 S Main Street, Suite 204
P.O. Box 231
Hanover NH 03755
p: 603 643 8868
www.ma-ke-arch.com



VIS
CONSTRUCTION
CONSULTANTS



PLACE SENSE
Brandy Saxton, AICP

Issued

NOT FOR CONSTRUCTION

09.03.2021

CONCEPT DESIGN

MARK	DATE	DESCRIPTION

Project

WHEELOCK TOWN HALL
OPTION 1

1192 VT-122 LYNDONVILLE VT 05851

Project No.: 21103

Sheet Title

ROOF PLAN - OPTION 1

A1-01

© Copyright - MAKE Architects, P.C., 2021

Issued

NOT FOR CONSTRUCTION

09.03.2021

CONCEPT DESIGN

MARK	DATE	DESCRIPTION

Project

WHEELOCK TOWN HALL
OPTION 1

1192 VT-122 LYNDONVILLE VT 05851


Project No.: 21103

Sheet Title

EXTERIOR ELEVATIONS


A2-01

© Copyright - MAKE Architects, P.C., 2021

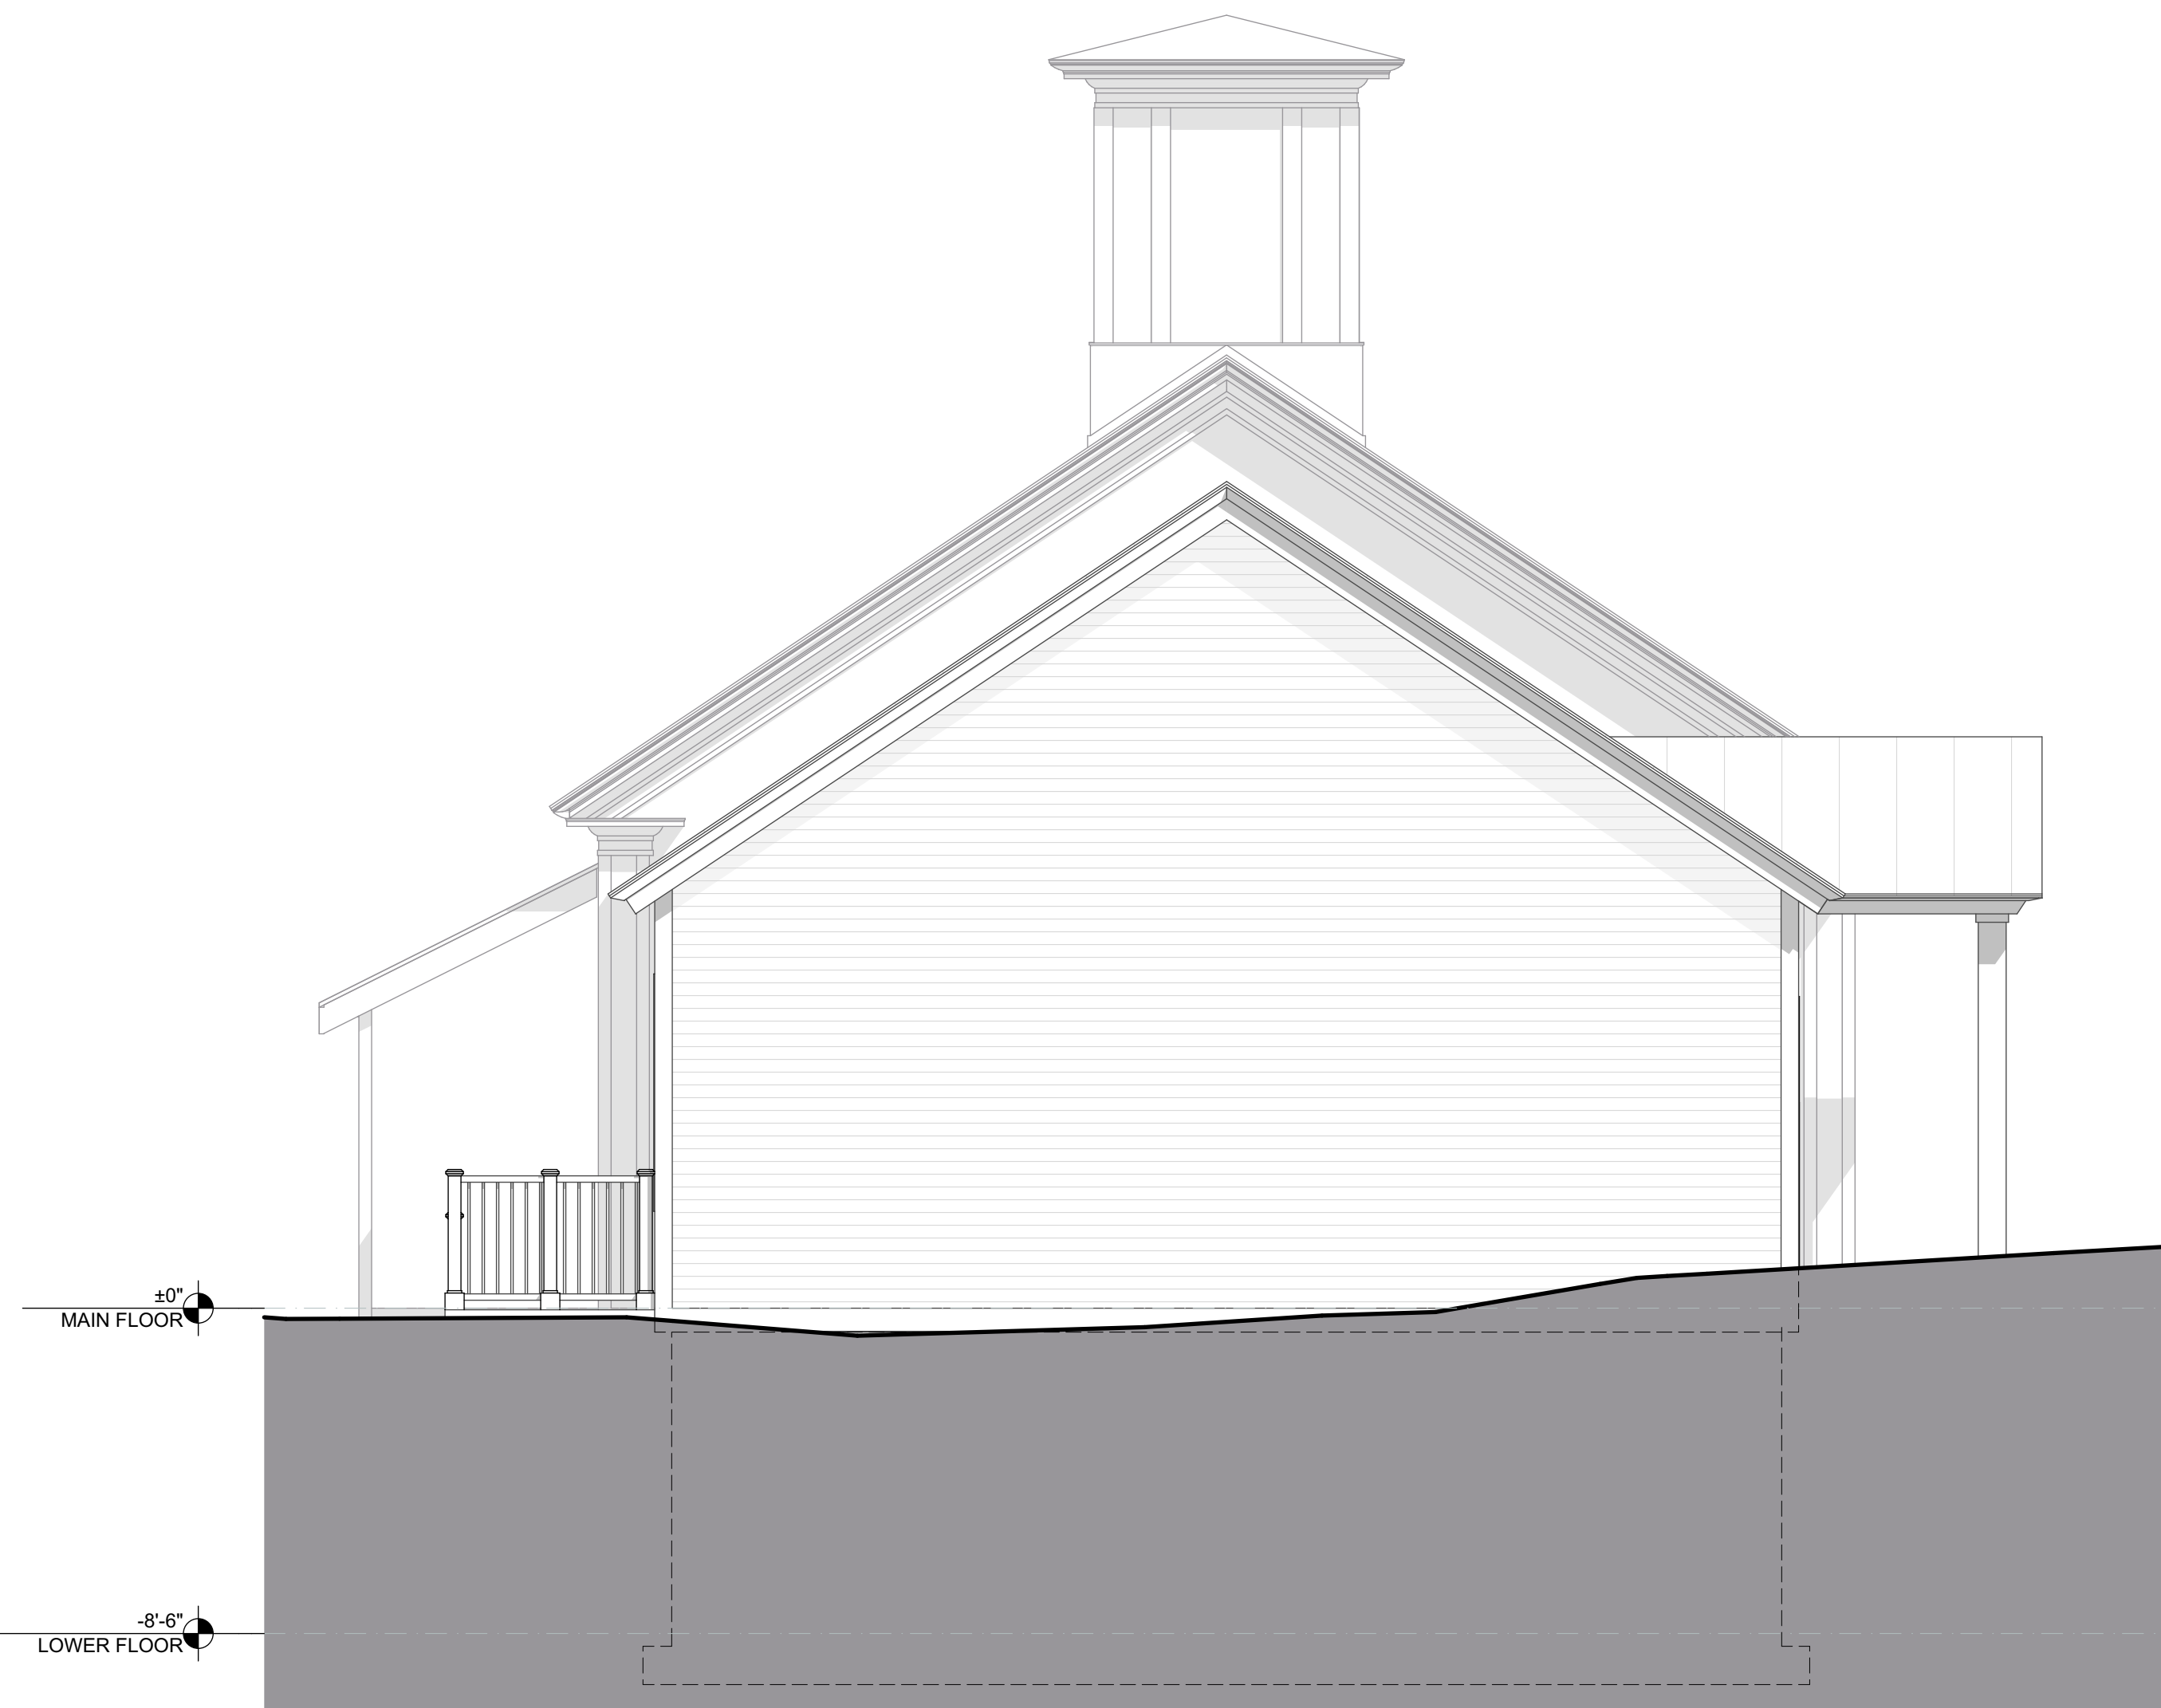


20 NORTH ELEVATION


SCALE: 1/4" = 1'-0"

 


10 SOUTH ELEVATION

SCALE: 1/4" = 1'-0"

 

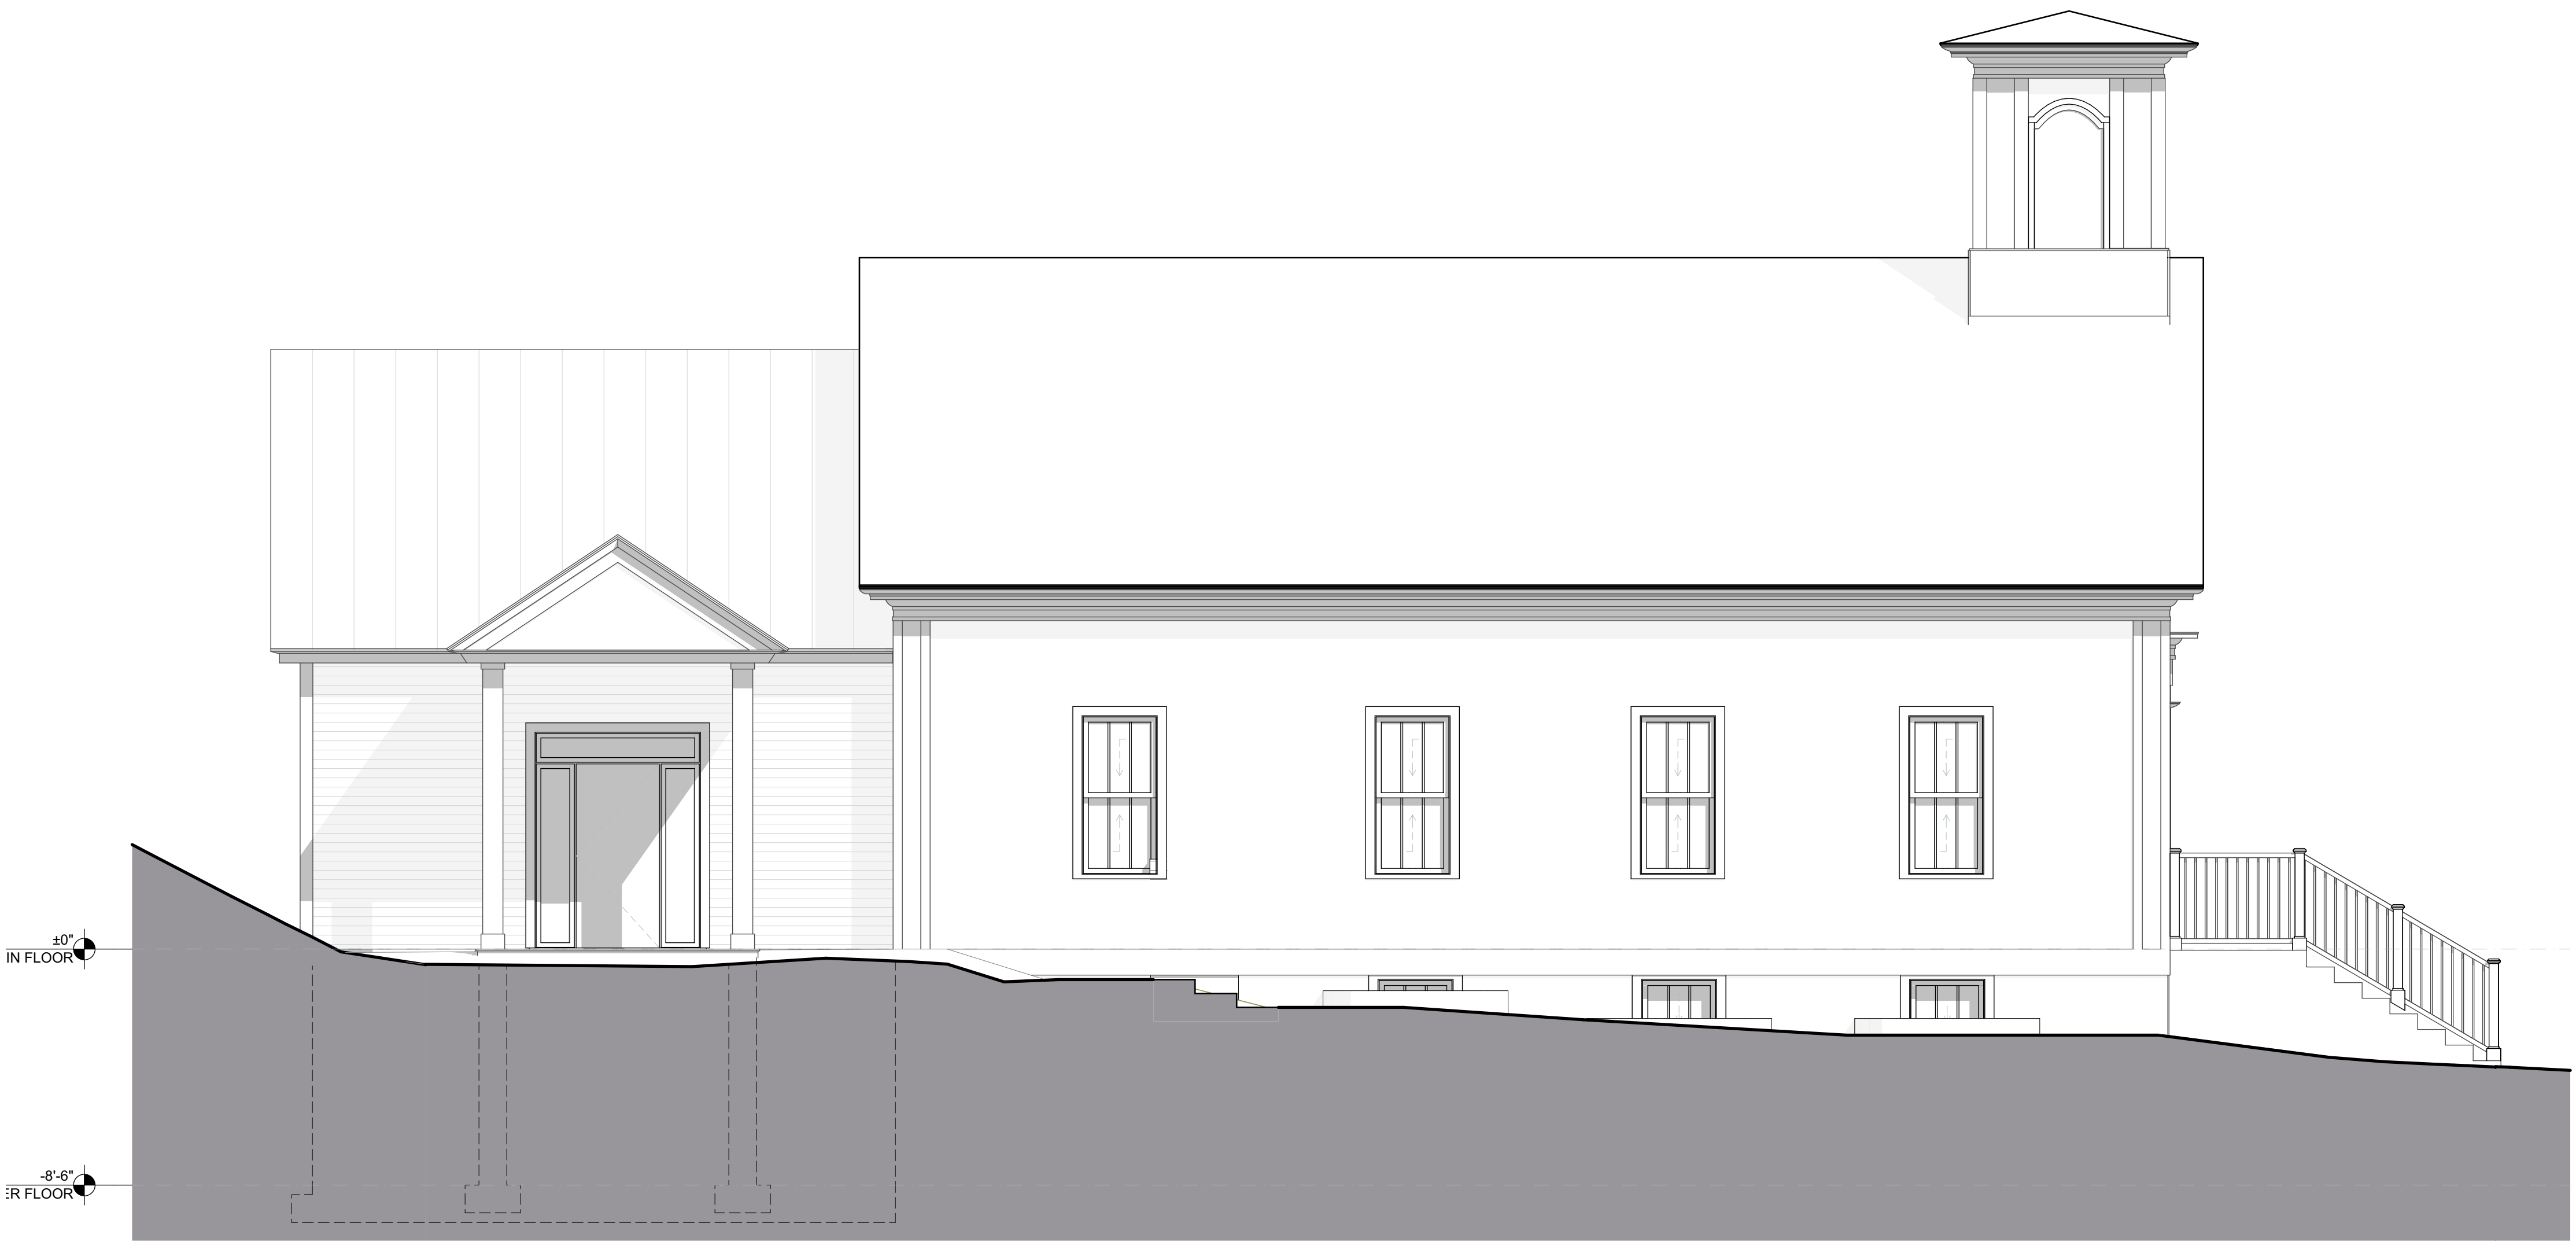

10 WEST ELEVATION
SCALE: 1/4" = 1'-0"

 

MAYOR
KENNEDY
ARCHITECTS

53 S Main Street, Suite 204
P.O. Box 231
Hanover NH 03755
p: 603 643 8868
www.ma-ke-arch.com



Issued

NOT FOR CONSTRUCTION

09.03.2021

CONCEPT DESIGN

MARK	DATE	DESCRIPTION

Project

WHEELOCK TOWN HALL
OPTION 1

1192 VT-122 LYNDONVILLE VT 05851

Project No.: 21103

Sheet Title

EXTERIOR ELEVATIONS

A2-02

© Copyright - MAKE Architects, P.C., 2021



10 EAST ELEVATION
SCALE: 1/4" = 1'-0"

MAYOR
KENNEDY
ARCHITECTS

53 S Main Street, Suite 204
P.O. Box 231
Hanover NH 03755
p: 603 643 8868
www.ma-ke-arch.com



Issued

NOT FOR CONSTRUCTION

09.03.2021

CONCEPT DESIGN

MARK	DATE	DESCRIPTION

Project

WHEELOCK TOWN HALL
OPTION 1

1192 VT-122 LYNDONVILLE VT 05851

Project No.: 21103

Sheet Title

EXTERIOR ELEVATIONS

A2-03

© Copyright - MAKE Architects, P.C., 2021



MAYOR
KENNEDY
ARCHITECTS

53 S Main Street, Suite 204
P.O. Box 231
Hanover NH 03755
p: 603 643 8868
www.ma-ke-arch.com



Issued

NOT FOR CONSTRUCTION

09.03.2021

CONCEPT DESIGN

MARK	DATE	DESCRIPTION

Project

WHEELOCK TOWN HALL
OPTION 1

1192 VT-122 LYNDONVILLE VT 05851


Project No.: 21103

Sheet Title

EXTERIOR PERSPECTIVES

A9-01

© Copyright - MAKE Architects, P.C., 2021

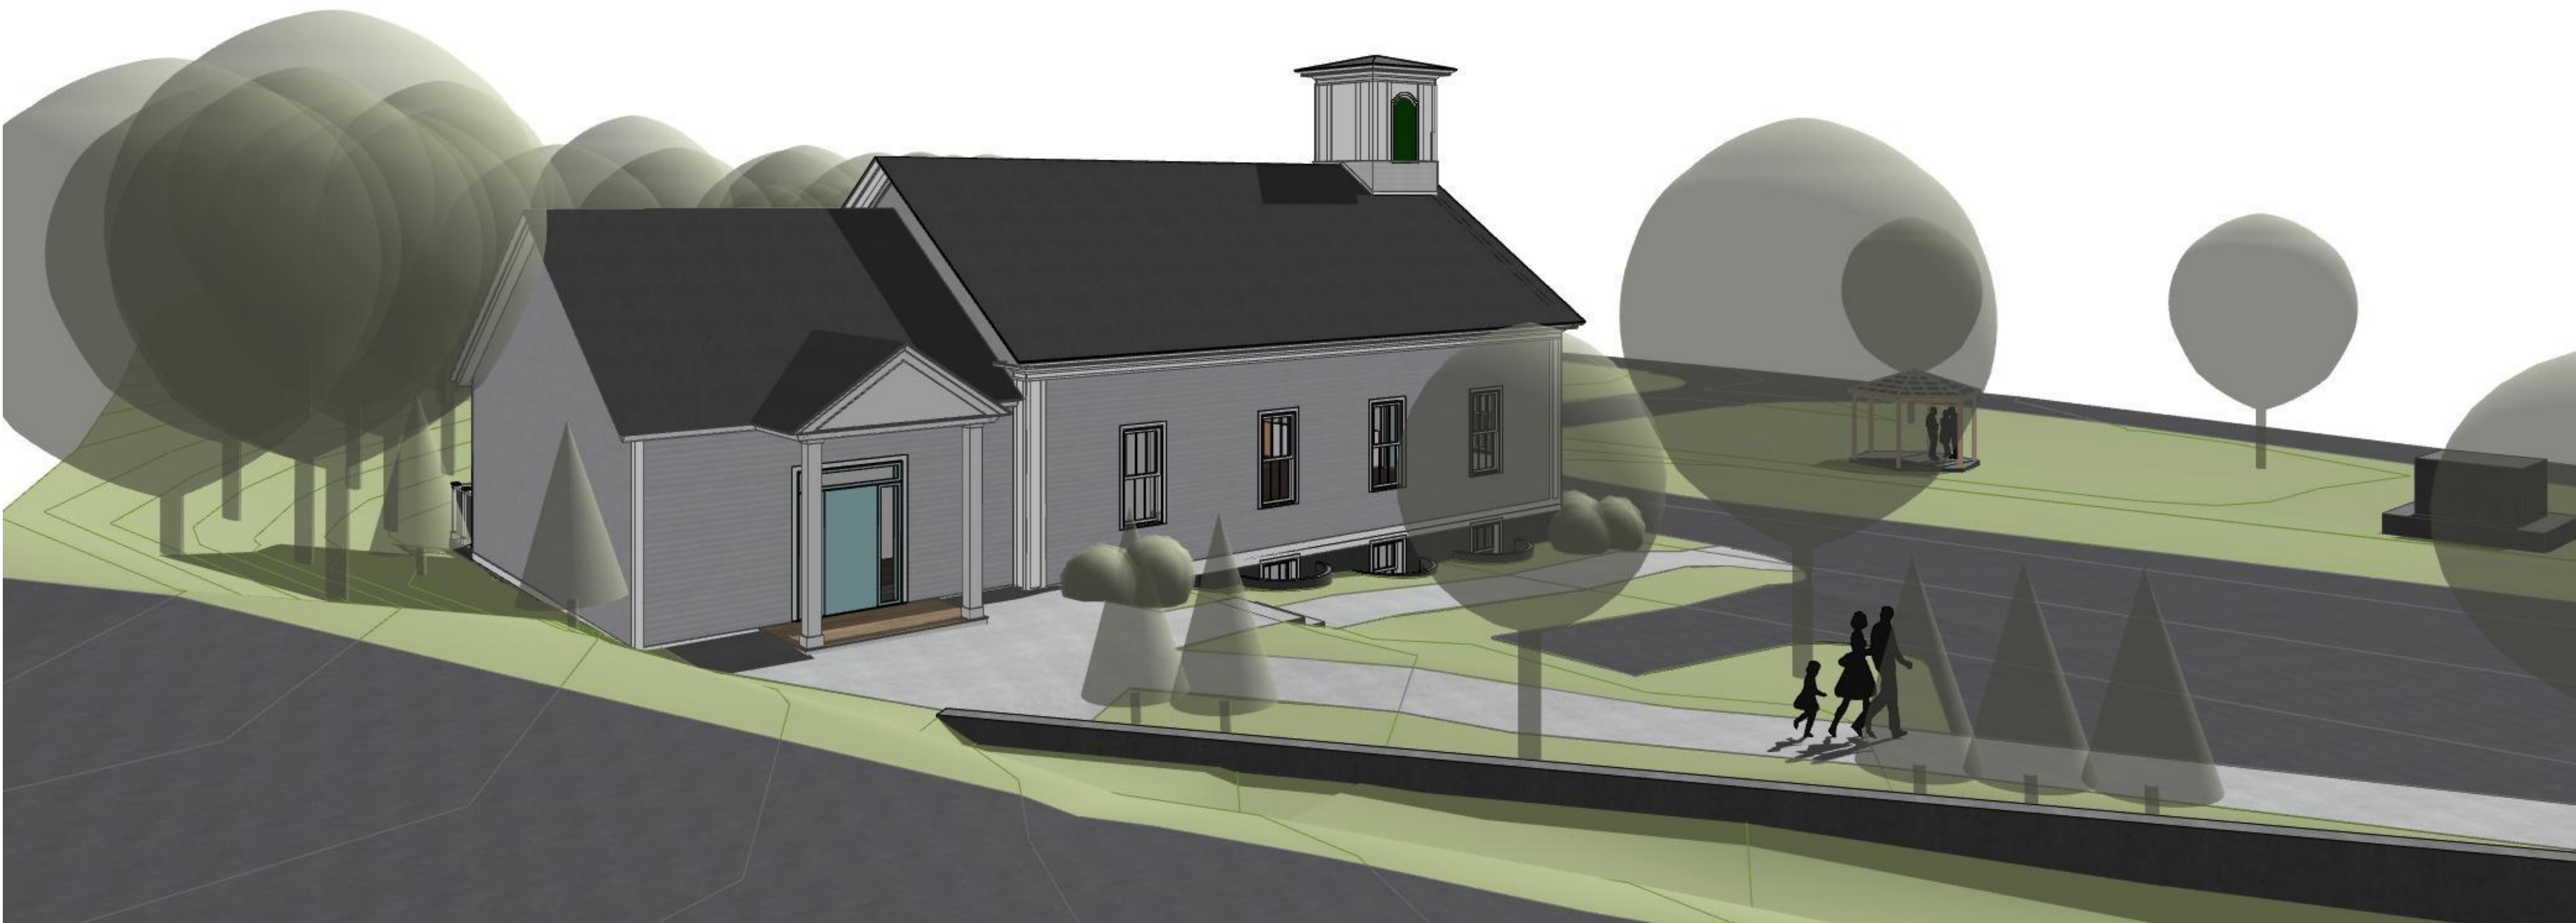

MAYOR
KENNEDY
ARCHITECTS

53 S Main Street, Suite 204
P.O. Box 231
Hanover NH 03755
p: 603 643 8868
www.ma-ke-arch.com



Issued

NOT FOR CONSTRUCTION

09.03.2021

CONCEPT DESIGN

MARK	DATE	DESCRIPTION

Project

WHEELOCK TOWN HALL
OPTION 1

1192 VT-122 LYNDONVILLE VT 05851

Project No.: 21103

Sheet Title

EXTERIOR PERSPECTIVES

A9-02

© Copyright - MAKE Architects, P.C., 2021