




- NOTES:
1. EXISTING CONDITIONS / REFERENCE SITE PLAN PROVIDED BY TRULINE LAND SURVEYORS, INC. TITLED: TOWN OF WHELOCK VERMONT, WITH SURVEY DATE OF JUNE 2014; FILE 14D-1-1321
 2. PLAN IS FOR CONCEPT USE PURPOSES ONLY.

MAYOR
KENNEDY
ARCHITECTS

53 S Main Street, Suite 204
P.O. Box 231
Hanover NH 03755
p: 603 643 8868
www.ma-ke-arch.com

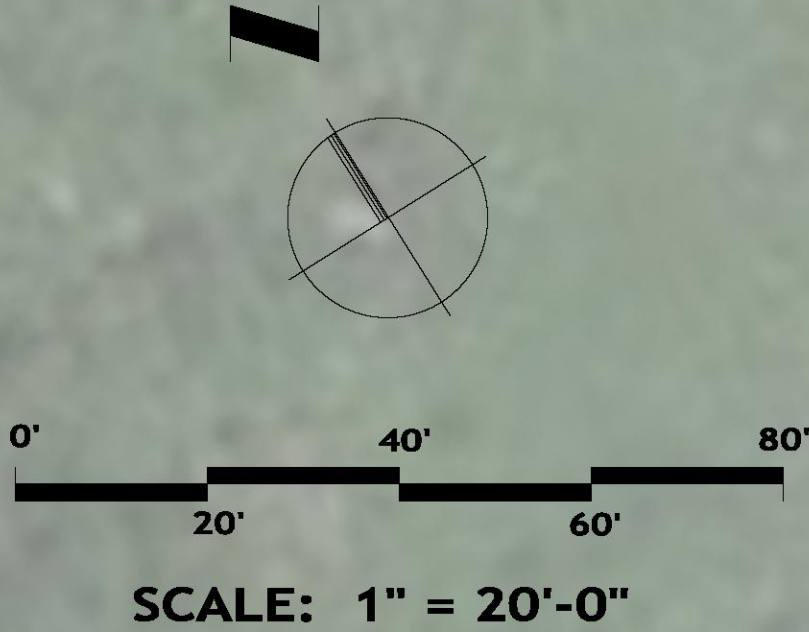

EXISTING BUILDING FOOTPRINT:
± 1,500 SQFT
PROPOSED BUILDING FOOTPRINT:
± 4,065 SQFT
PROPOSED GARAGE FOOTPRINT:
± 5,000 SQFT
OTHER IMPERVIOUS SURFACES:
± 29,846 SQFT
TOTAL LOT AREA:
± 132,390 SQFT
BUILDING COVERAGE:
± 9,065 SQFT = 06.84%
LOT COVERAGE:
± 38,911 SQFT = 29.39%

Produced in part with funding from the
Municipal Planning Grant program,
administered by the Department of
Housing and Community Development

Issued

NOT FOR CONSTRUCTION

08.25.2021

CONCEPT DESIGN

MARK	DATE	DESCRIPTION

Project

WHELOCK TOWN HALL
OPTION 2


1192 VT-122 LYNDONVILLE VT 05851

Project No.: 21103
Sheet Title

OPTION 2
SITE PLAN

L - 02

© Copyright - MAKE Architects, P.C., 2021

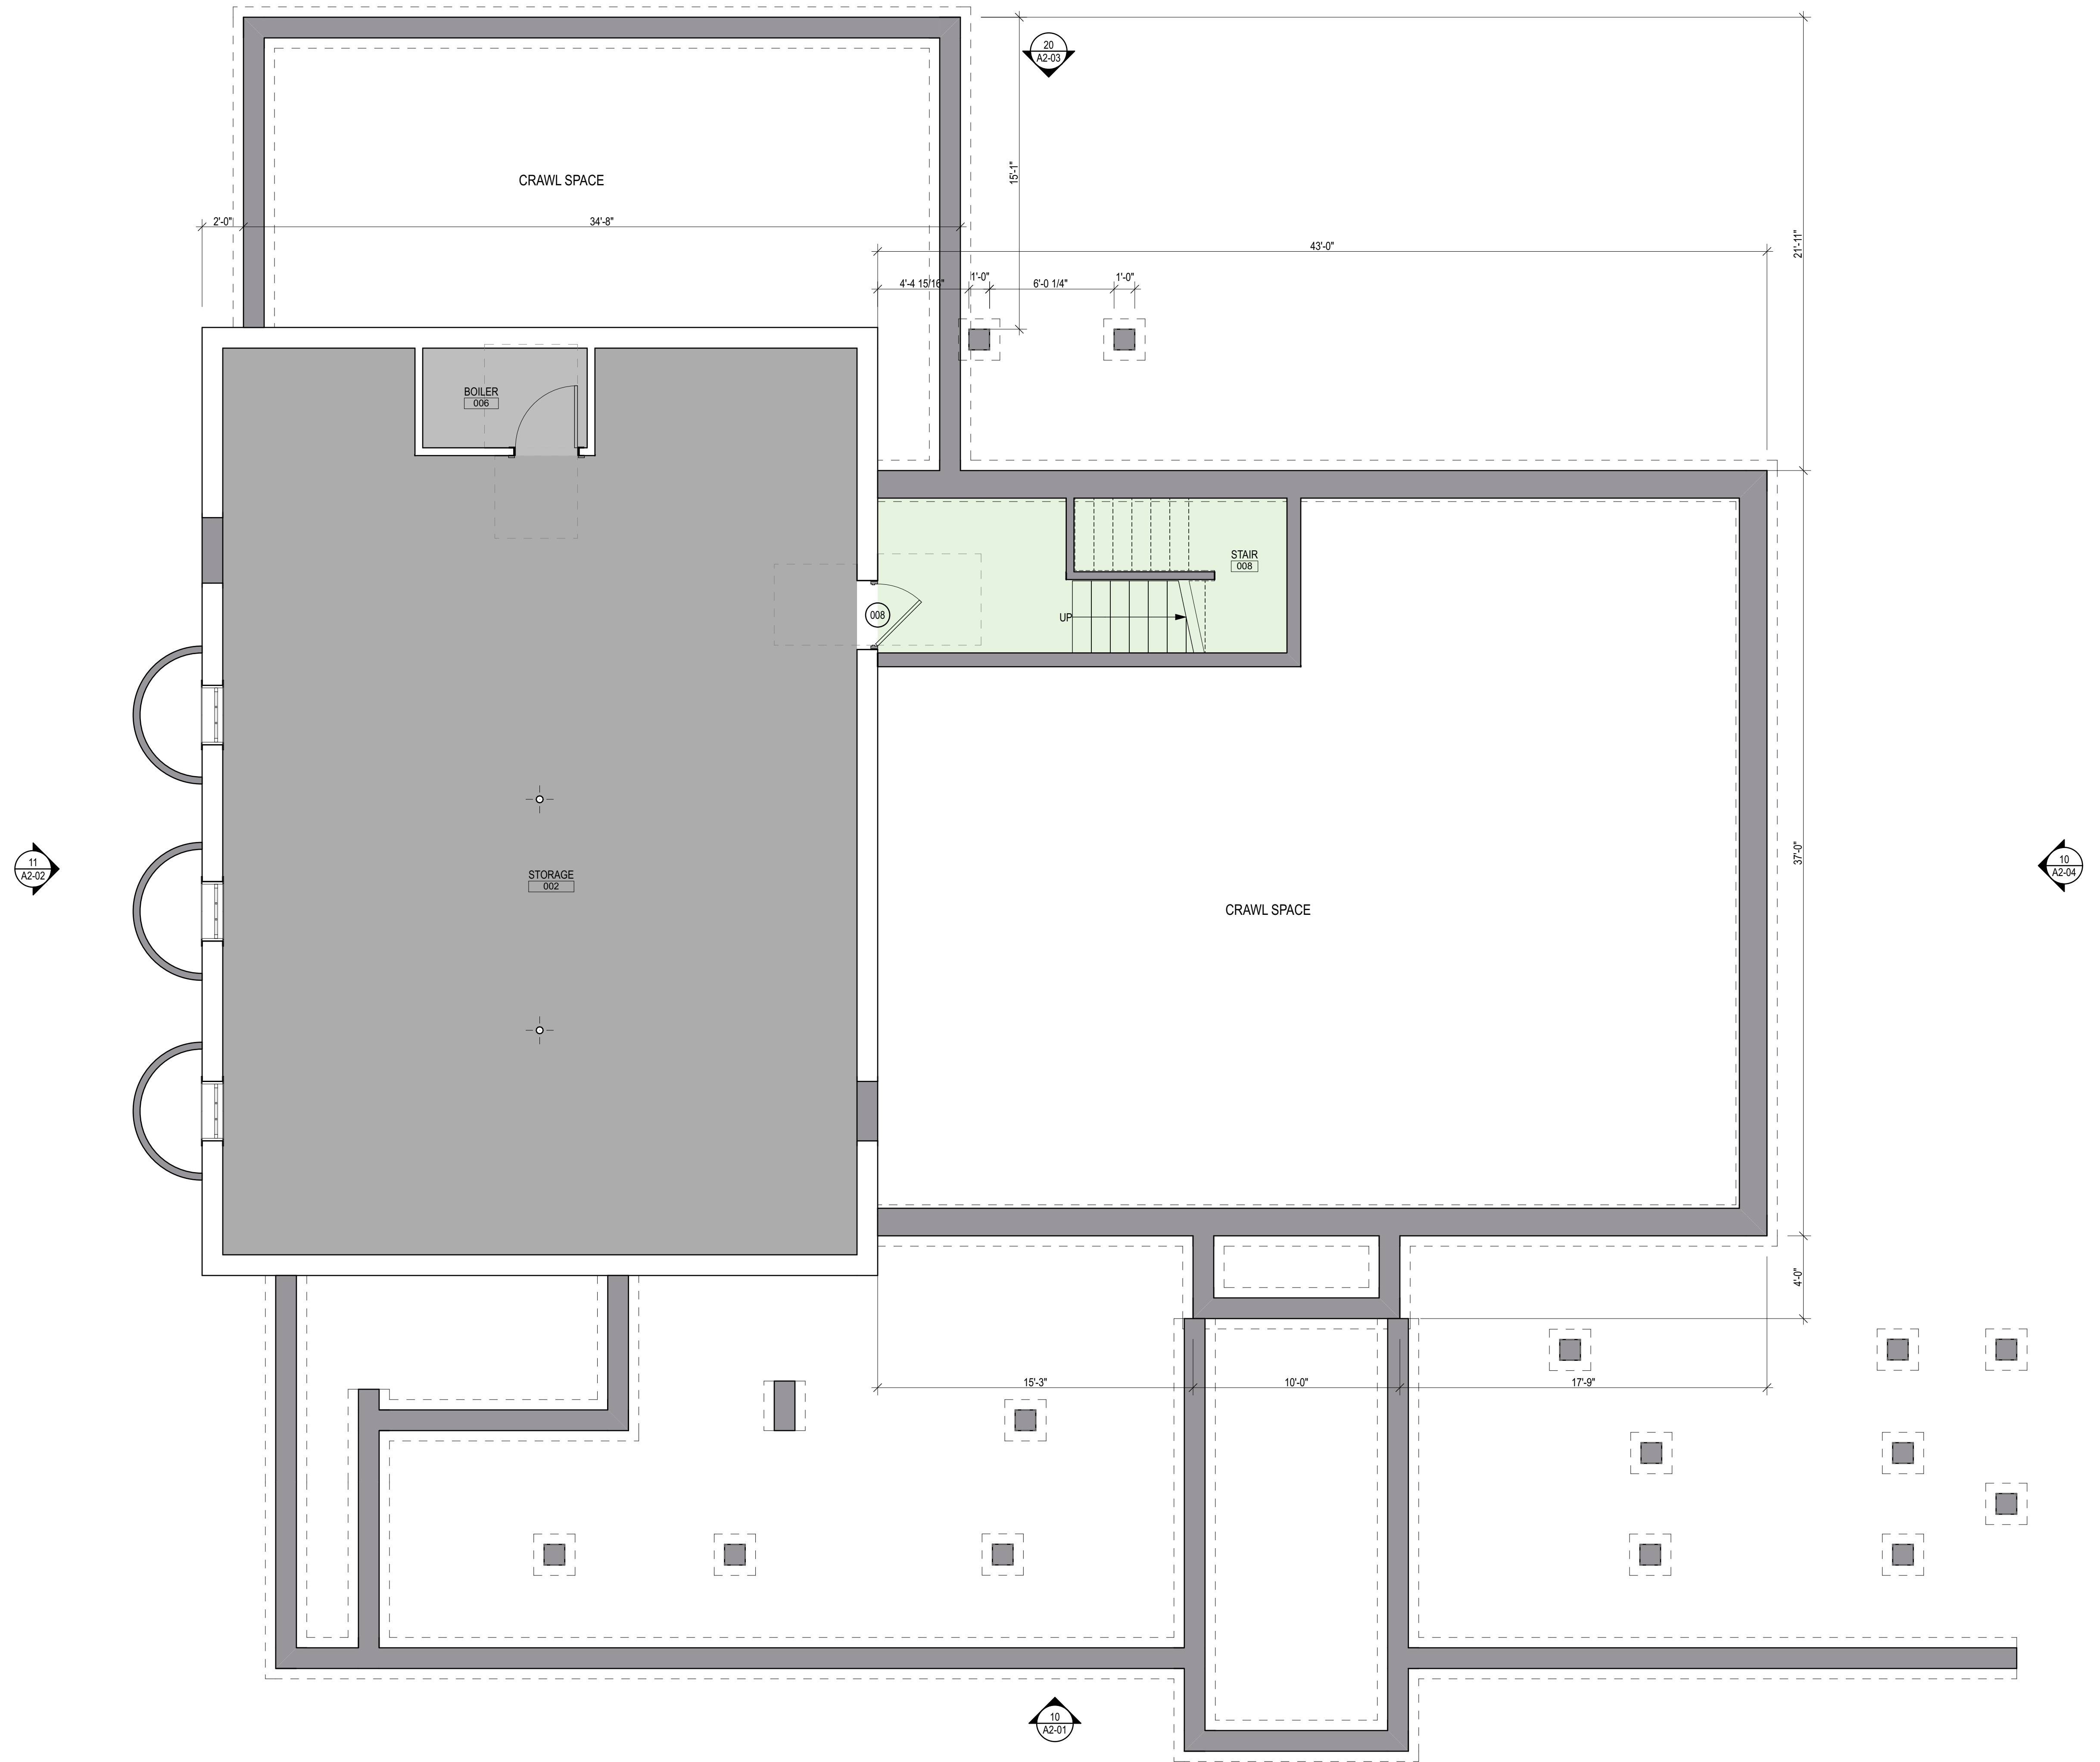

10 LOWER FLOOR ANNOTATED PLAN

SCALE: 1/4" = 1'-0"

MAYOR
KENNEDY
ARCHITECTS

53 S Main Street, Suite 204
P.O. Box 231
Hanover NH 03755
p: 603 643 8868
www.ma-ke-arch.com

VIS
CONSTRUCTION
CONSULTANTS

PLACE SENSE
Brandy Saxton, AICP

Issued

NOT FOR CONSTRUCTION

09.03.2021

CONCEPT DESIGN

MARK	DATE	DESCRIPTION

Project

WHEELOCK TOWN HALL
OPTION 2

1192 VT-122 LYNDONVILLE VT 05851

Project No.: 21103

Sheet Title

LOWER FLOOR PLAN -
OPTION 2

A1-00

© Copyright - MAKE Architects, P.C., 2021



Issued

09.03.2021

MARK	DATE	DESCRIPTION
------	------	-------------

Project



1192 VT-122 LYNDONVILLE VT 05851

Project No.: 21103

Sheet Title

A1-01

© Copyright - MAKE Architects, P.C., 2021

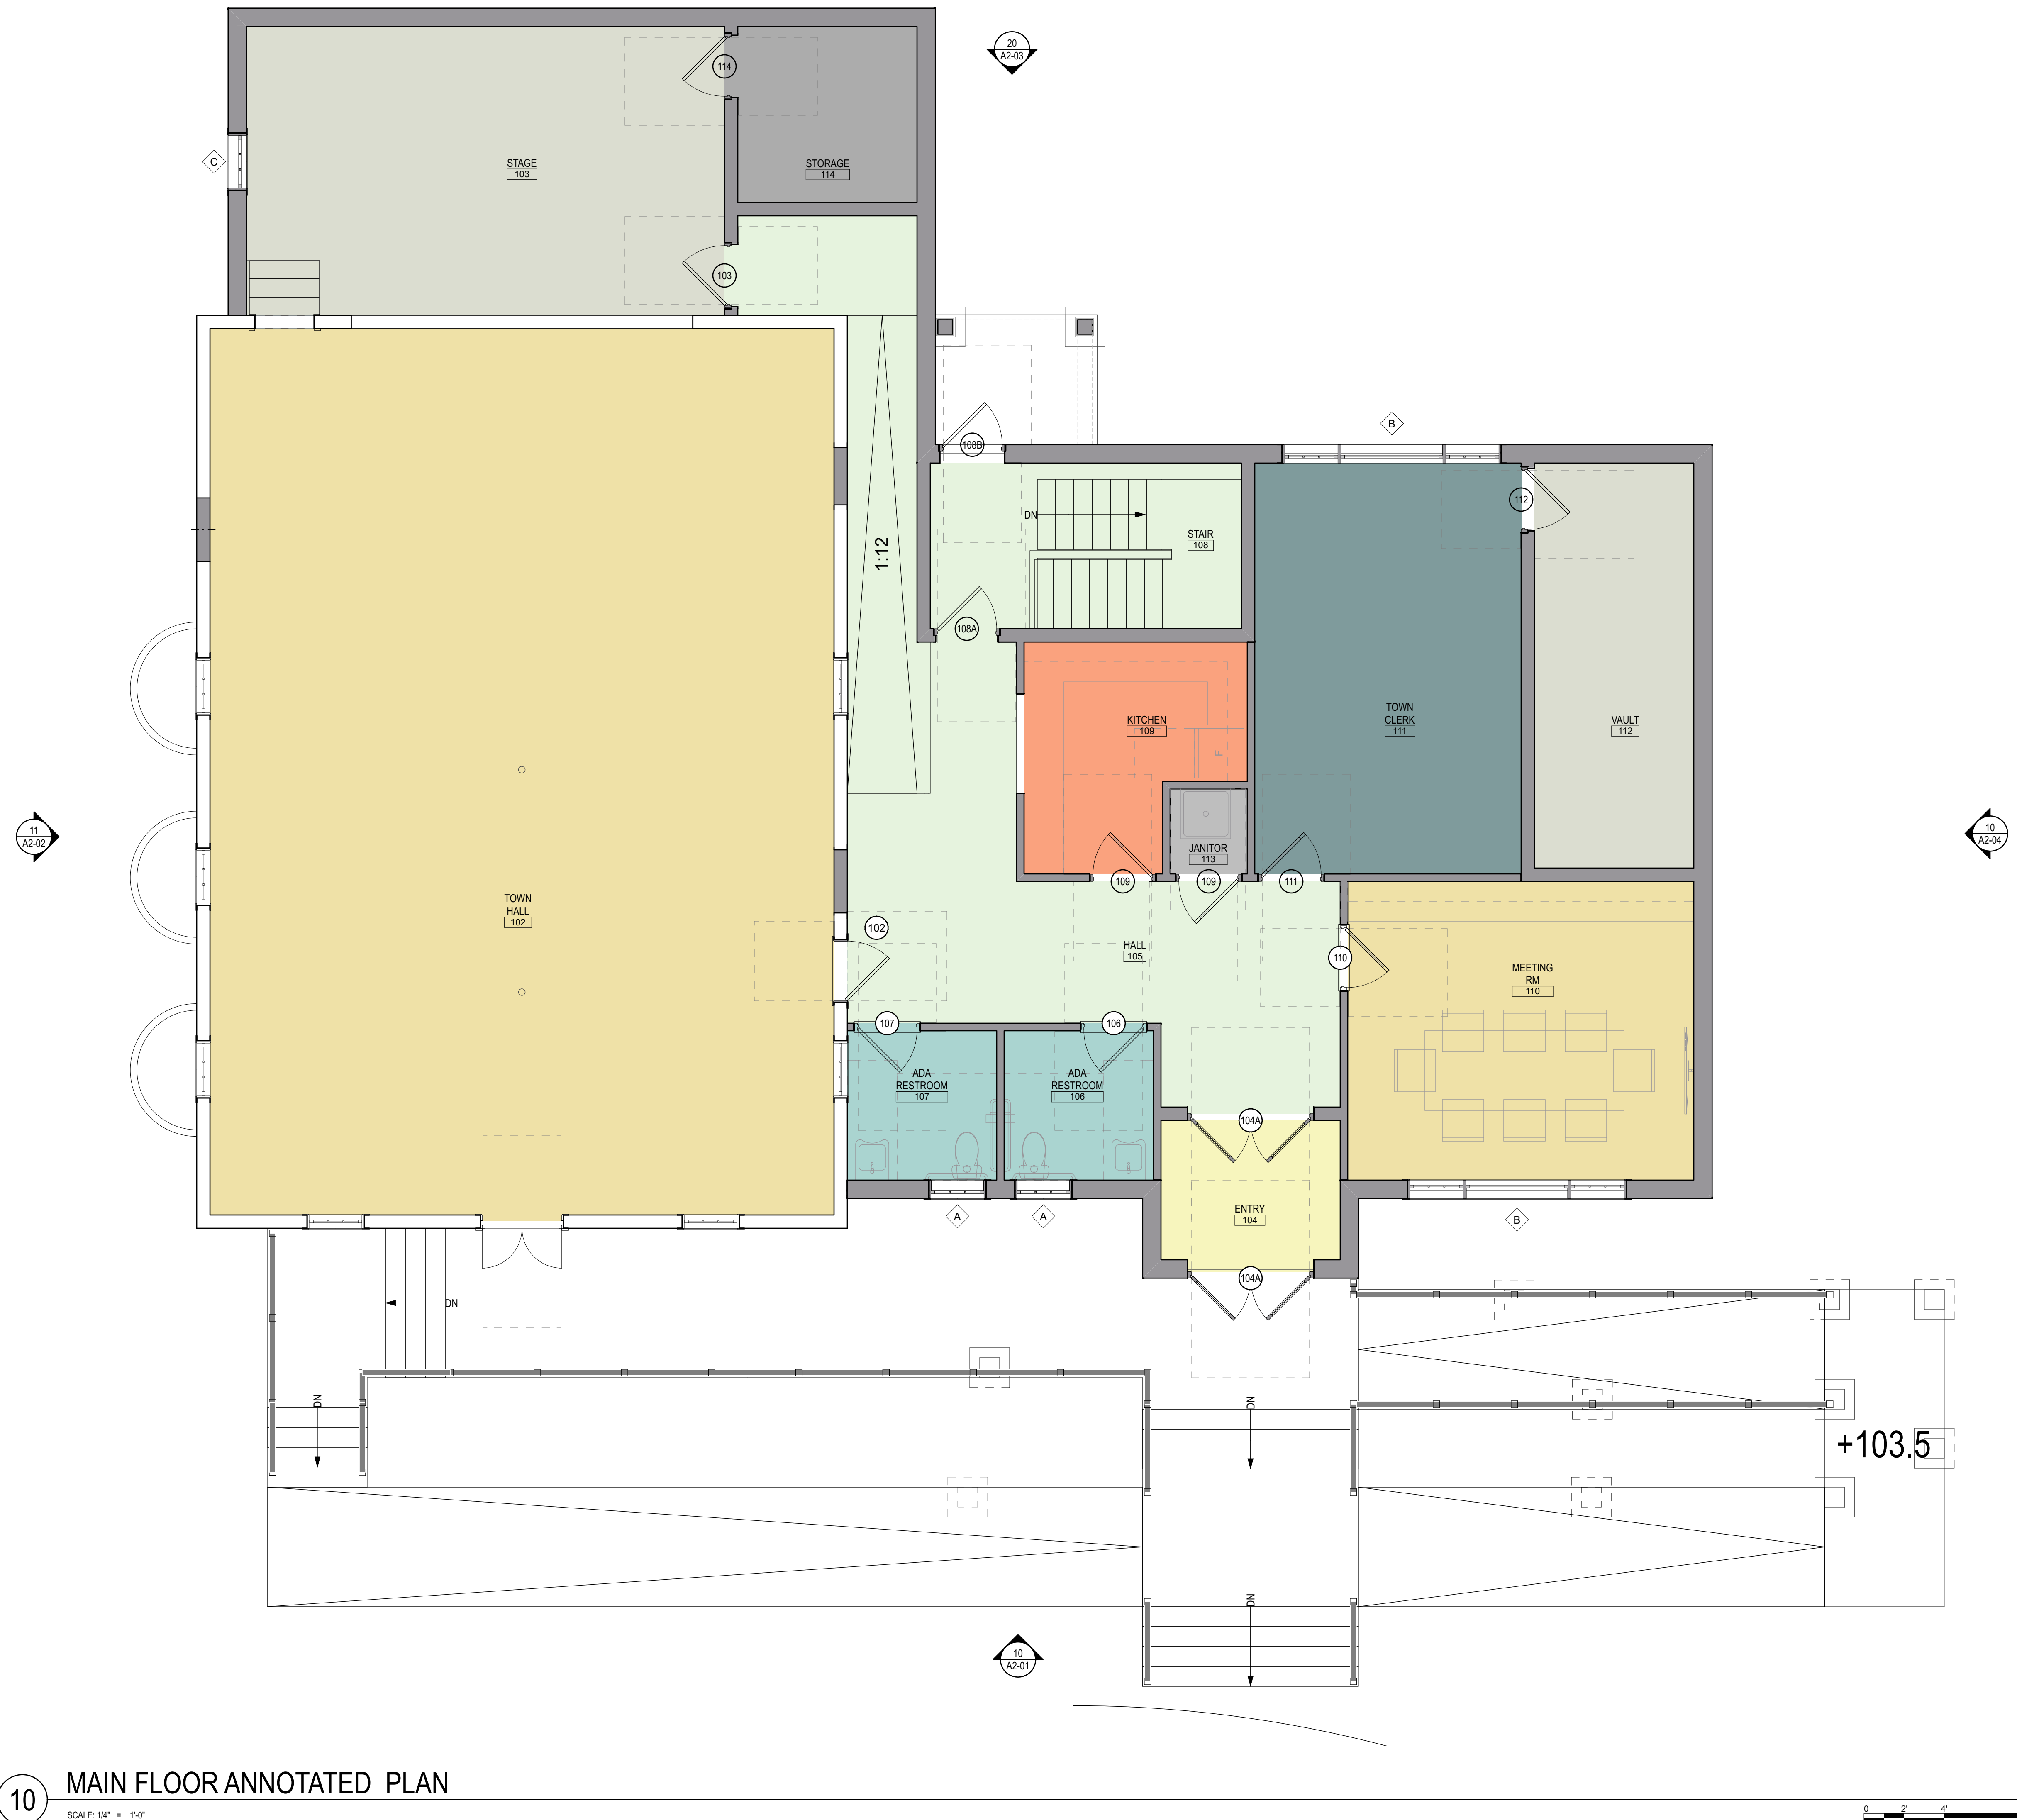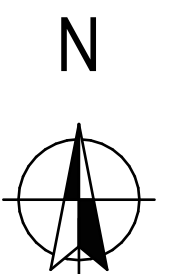

10 MAIN FLOOR ANNOTATED PLAN
SCALE: 1/4" = 1'-0"

SCALE: 1/4" = 1'-0"



PLACE SENSE
Brandy Saxton, AICP

d

09.03.2021

MARK	DATE	DESCRIPTION
------	------	-------------

project



1192 VT-122 LYNDONVILLE VT 05851

Project No.: 21103

Sheet Title


A1-02

© Copyright - MAKE Architects, P.C., 2021

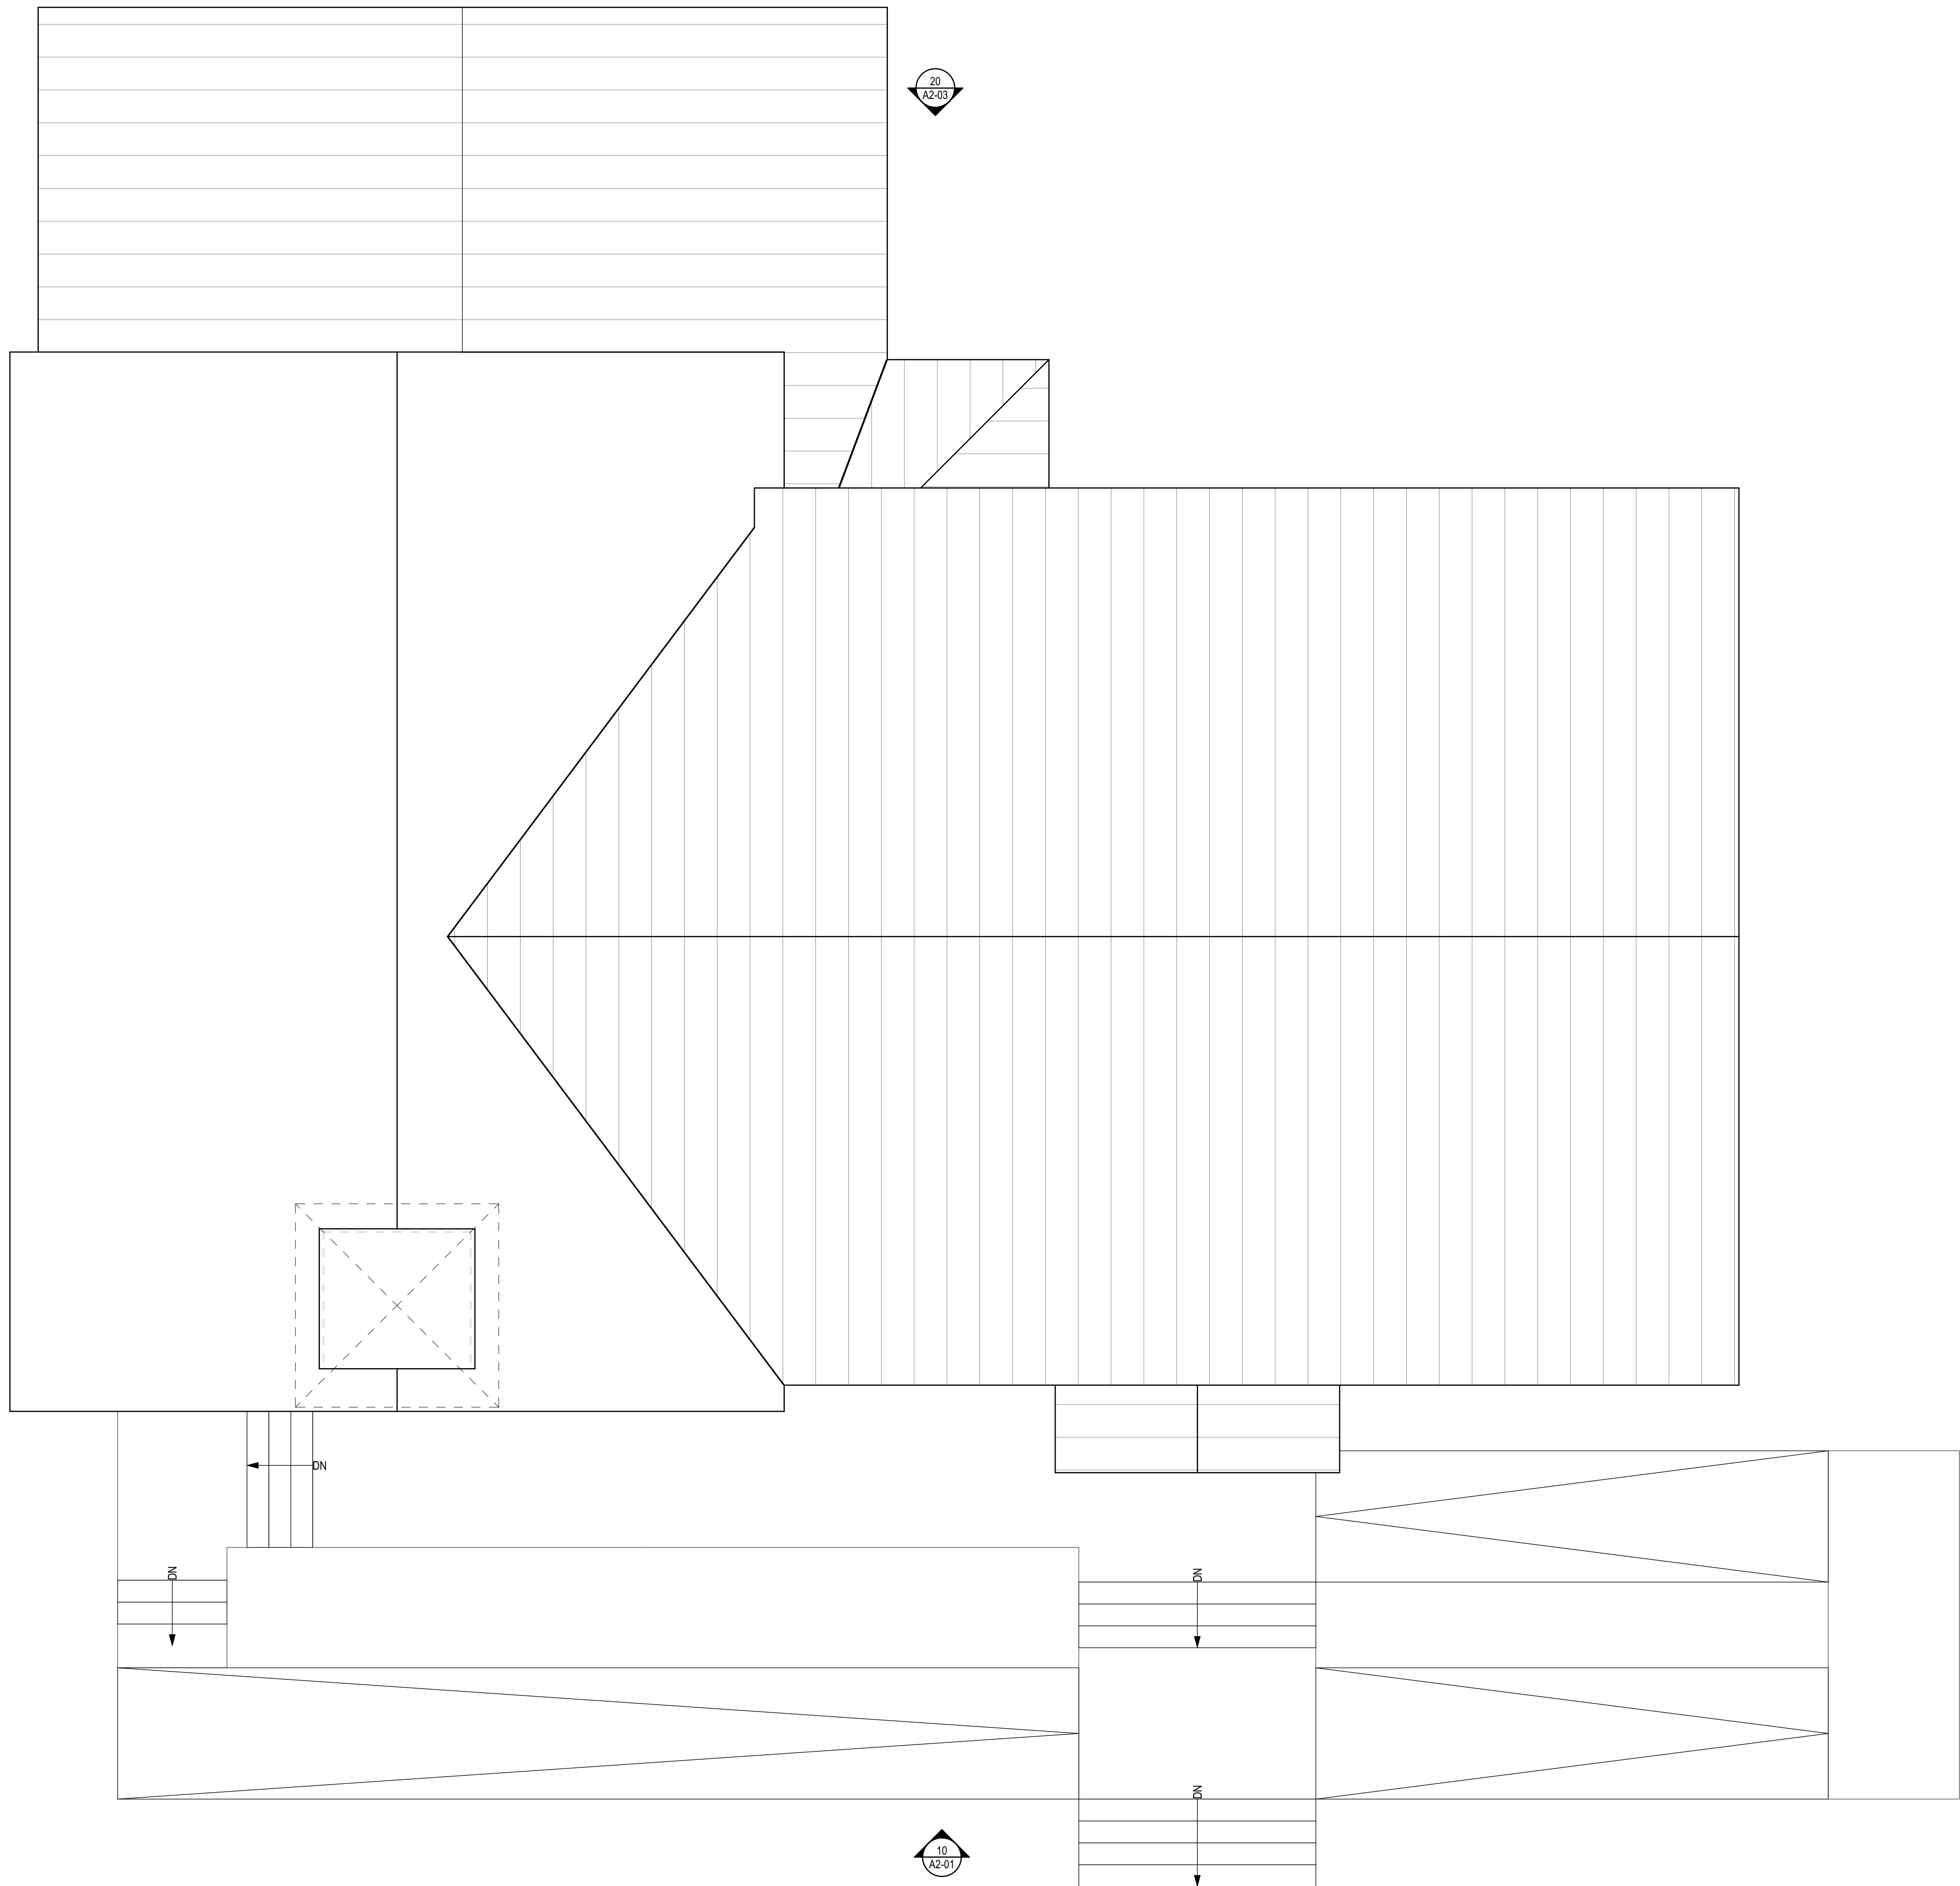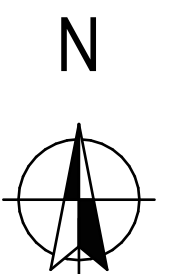

10

SCALE: 1/4" = 1'-0"

 



10

SOUTH ELEVATION

SCALE: 1/4" = 1'-0"

0 2' 4' 8'

Issued

NOT FOR CONSTRUCTION

09.03.2021

CONCEPT DESIGN

MARK	DATE	DESCRIPTION
------	------	-------------

Project

WHELOCK TOWN HALL
OPTION 2

1192 VT-122 LYNDONVILLE VT 05851


Project No.: 21103

Sheet Title

EXTERIOR ELEVATIONS

A2-01

© Copyright - MAKE Architects, P.C., 2021

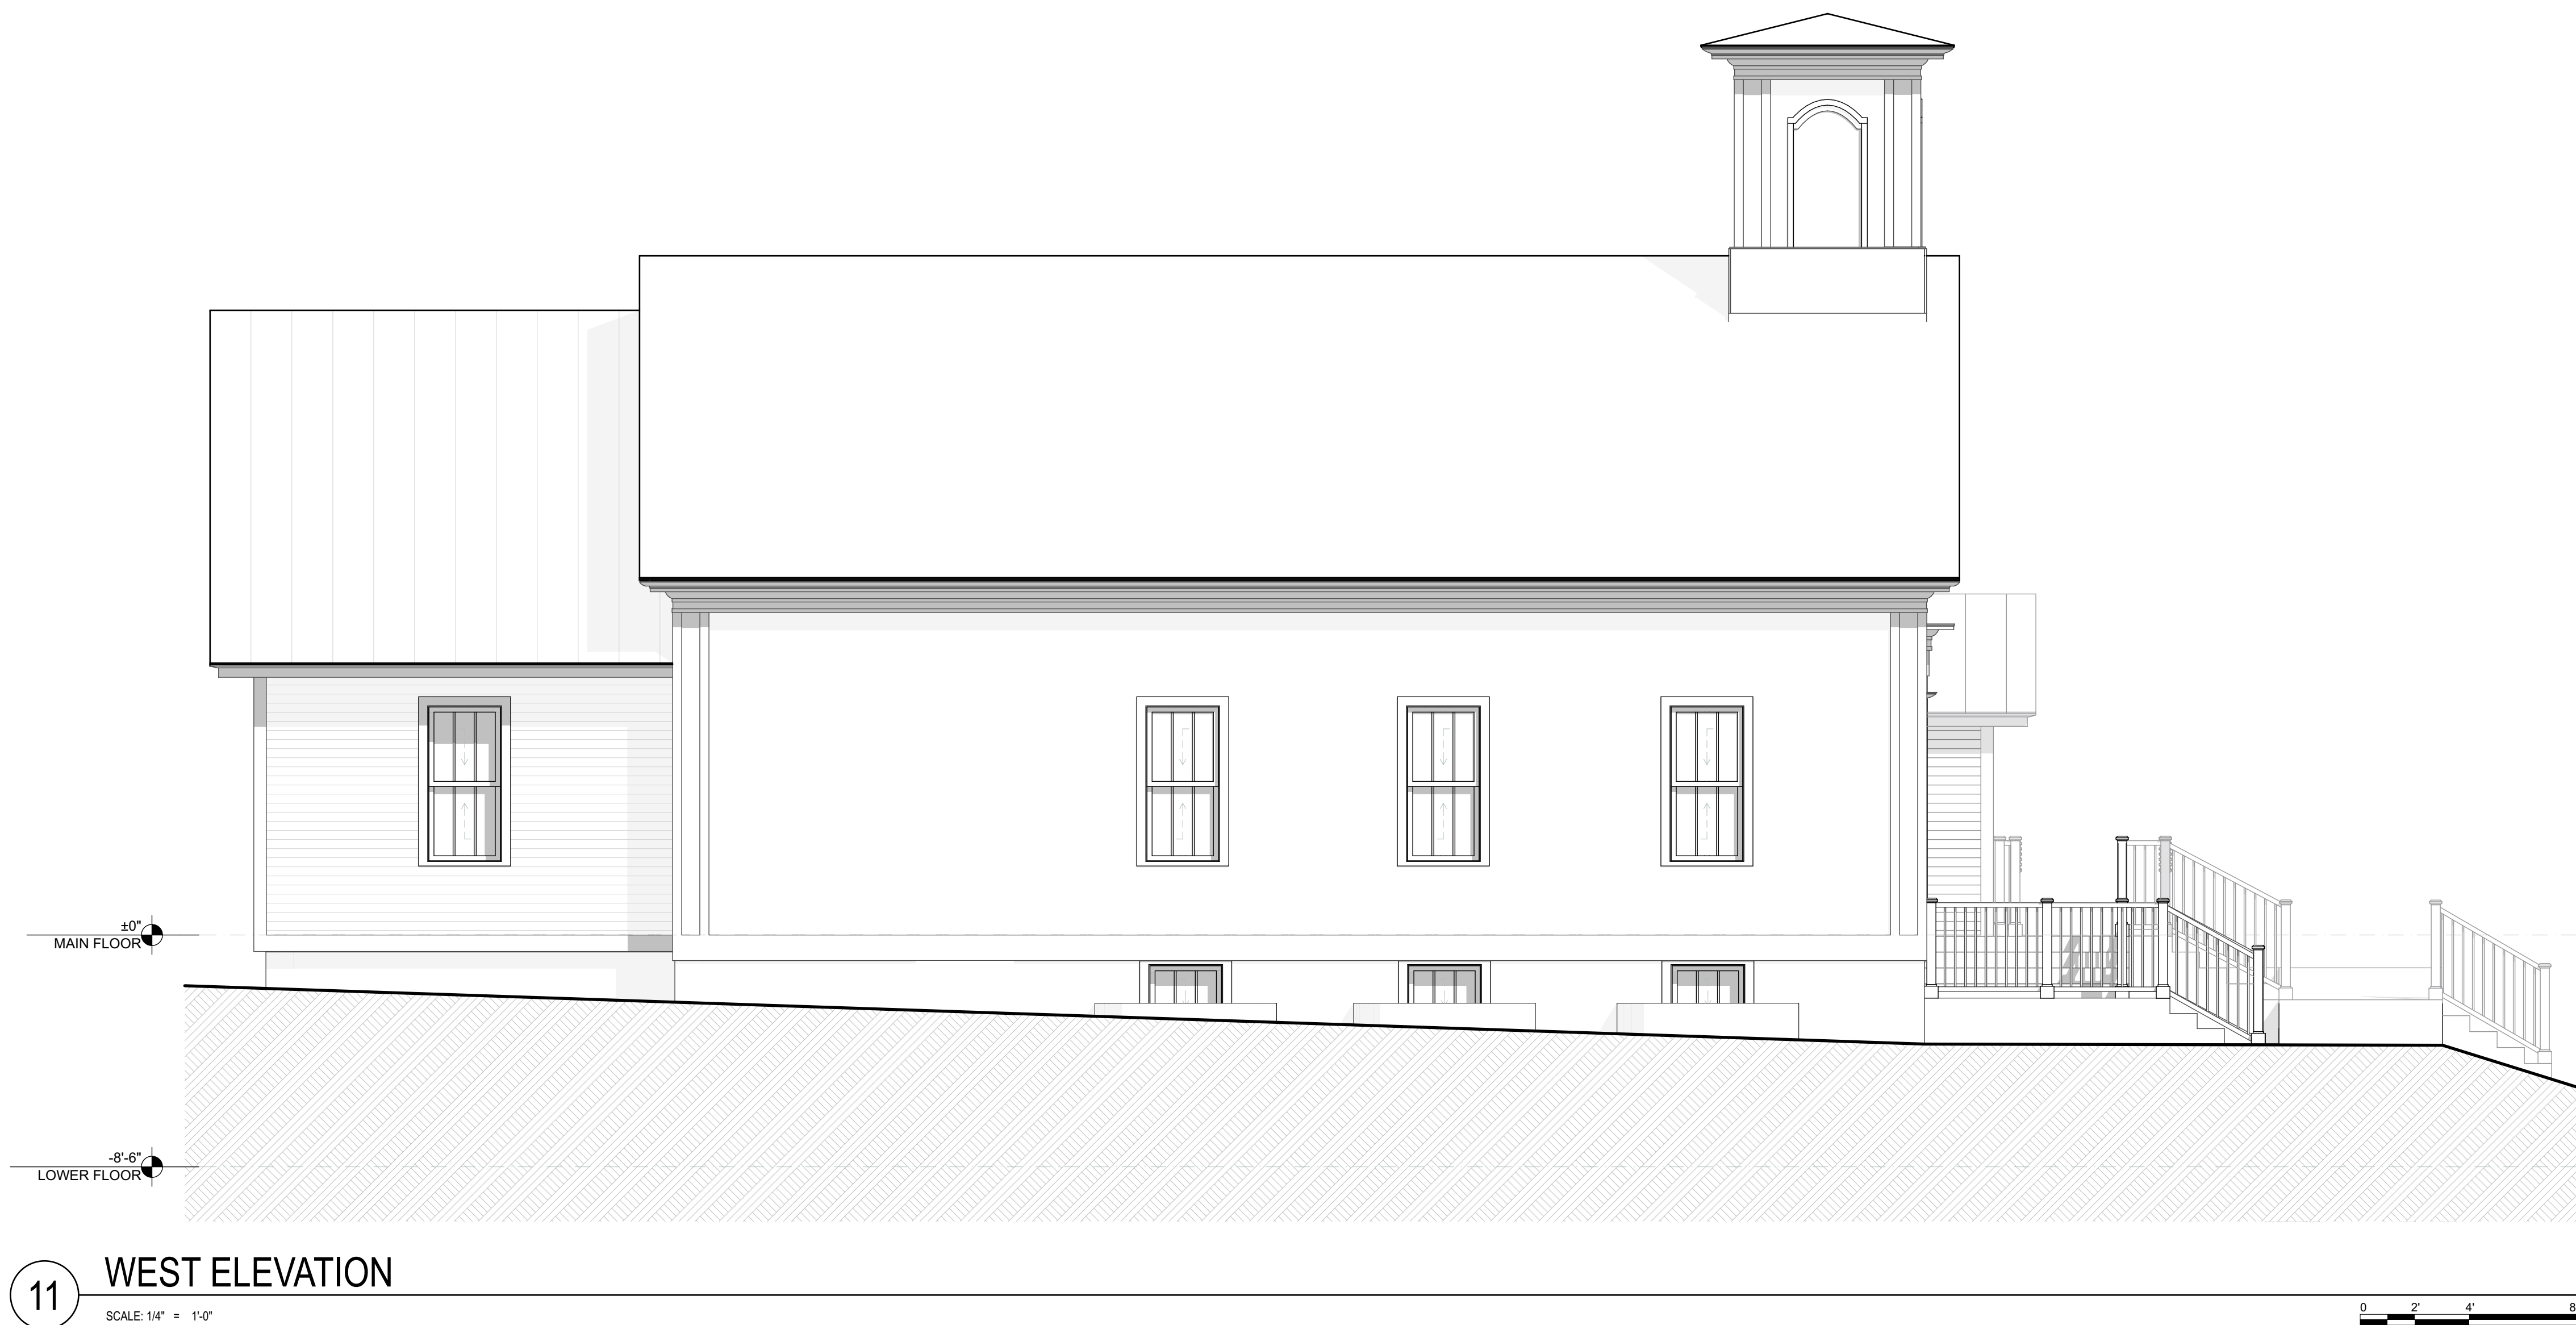

WEST ELEVATION

SCALE: 1/4" = 1'-0"

MAYOR
KENNEDY
ARCHITECTS

53 S Main Street, Suite 204
P.O. Box 231
Hanover NH 03755
p: 603 643 8868
www.ma-ke-arch.com



Issued

NOT FOR CONSTRUCTION

09.03.2021

CONCEPT DESIGN

MARK	DATE	DESCRIPTION

Project

WHEELOCK TOWN HALL
OPTION 2

1192 VT-122 LYNDONVILLE VT 05851

Project No.: 21103

Sheet Title

EXTERIOR ELEVATIONS

A2-02

© Copyright - MAKE Architects, P.C., 2021



20

NORTH ELEVATION

SCALE: 1/4" = 1'-0"

0 2' 4' 8'

MAYOR
KENNEDY
ARCHITECTS

53 S Main Street, Suite 204
P.O. Box 231
Hanover NH 03755
p: 603 643 8868
www.ma-ke-arch.com

VIS
CONSTRUCTION
CONSULTANTS

PLACE
SENSE
Brandy Saxton, AICP

Issued

NOT FOR CONSTRUCTION

09.03.2021

CONCEPT DESIGN

MARK	DATE	DESCRIPTION

Project

WHEELOCK TOWN HALL
OPTION 2

1192 VT-122 LYNDONVILLE VT 05851


Project No.: 21103

Sheet Title

EXTERIOR ELEVATIONS

A2-03

© Copyright - MAKE Architects, P.C., 2021

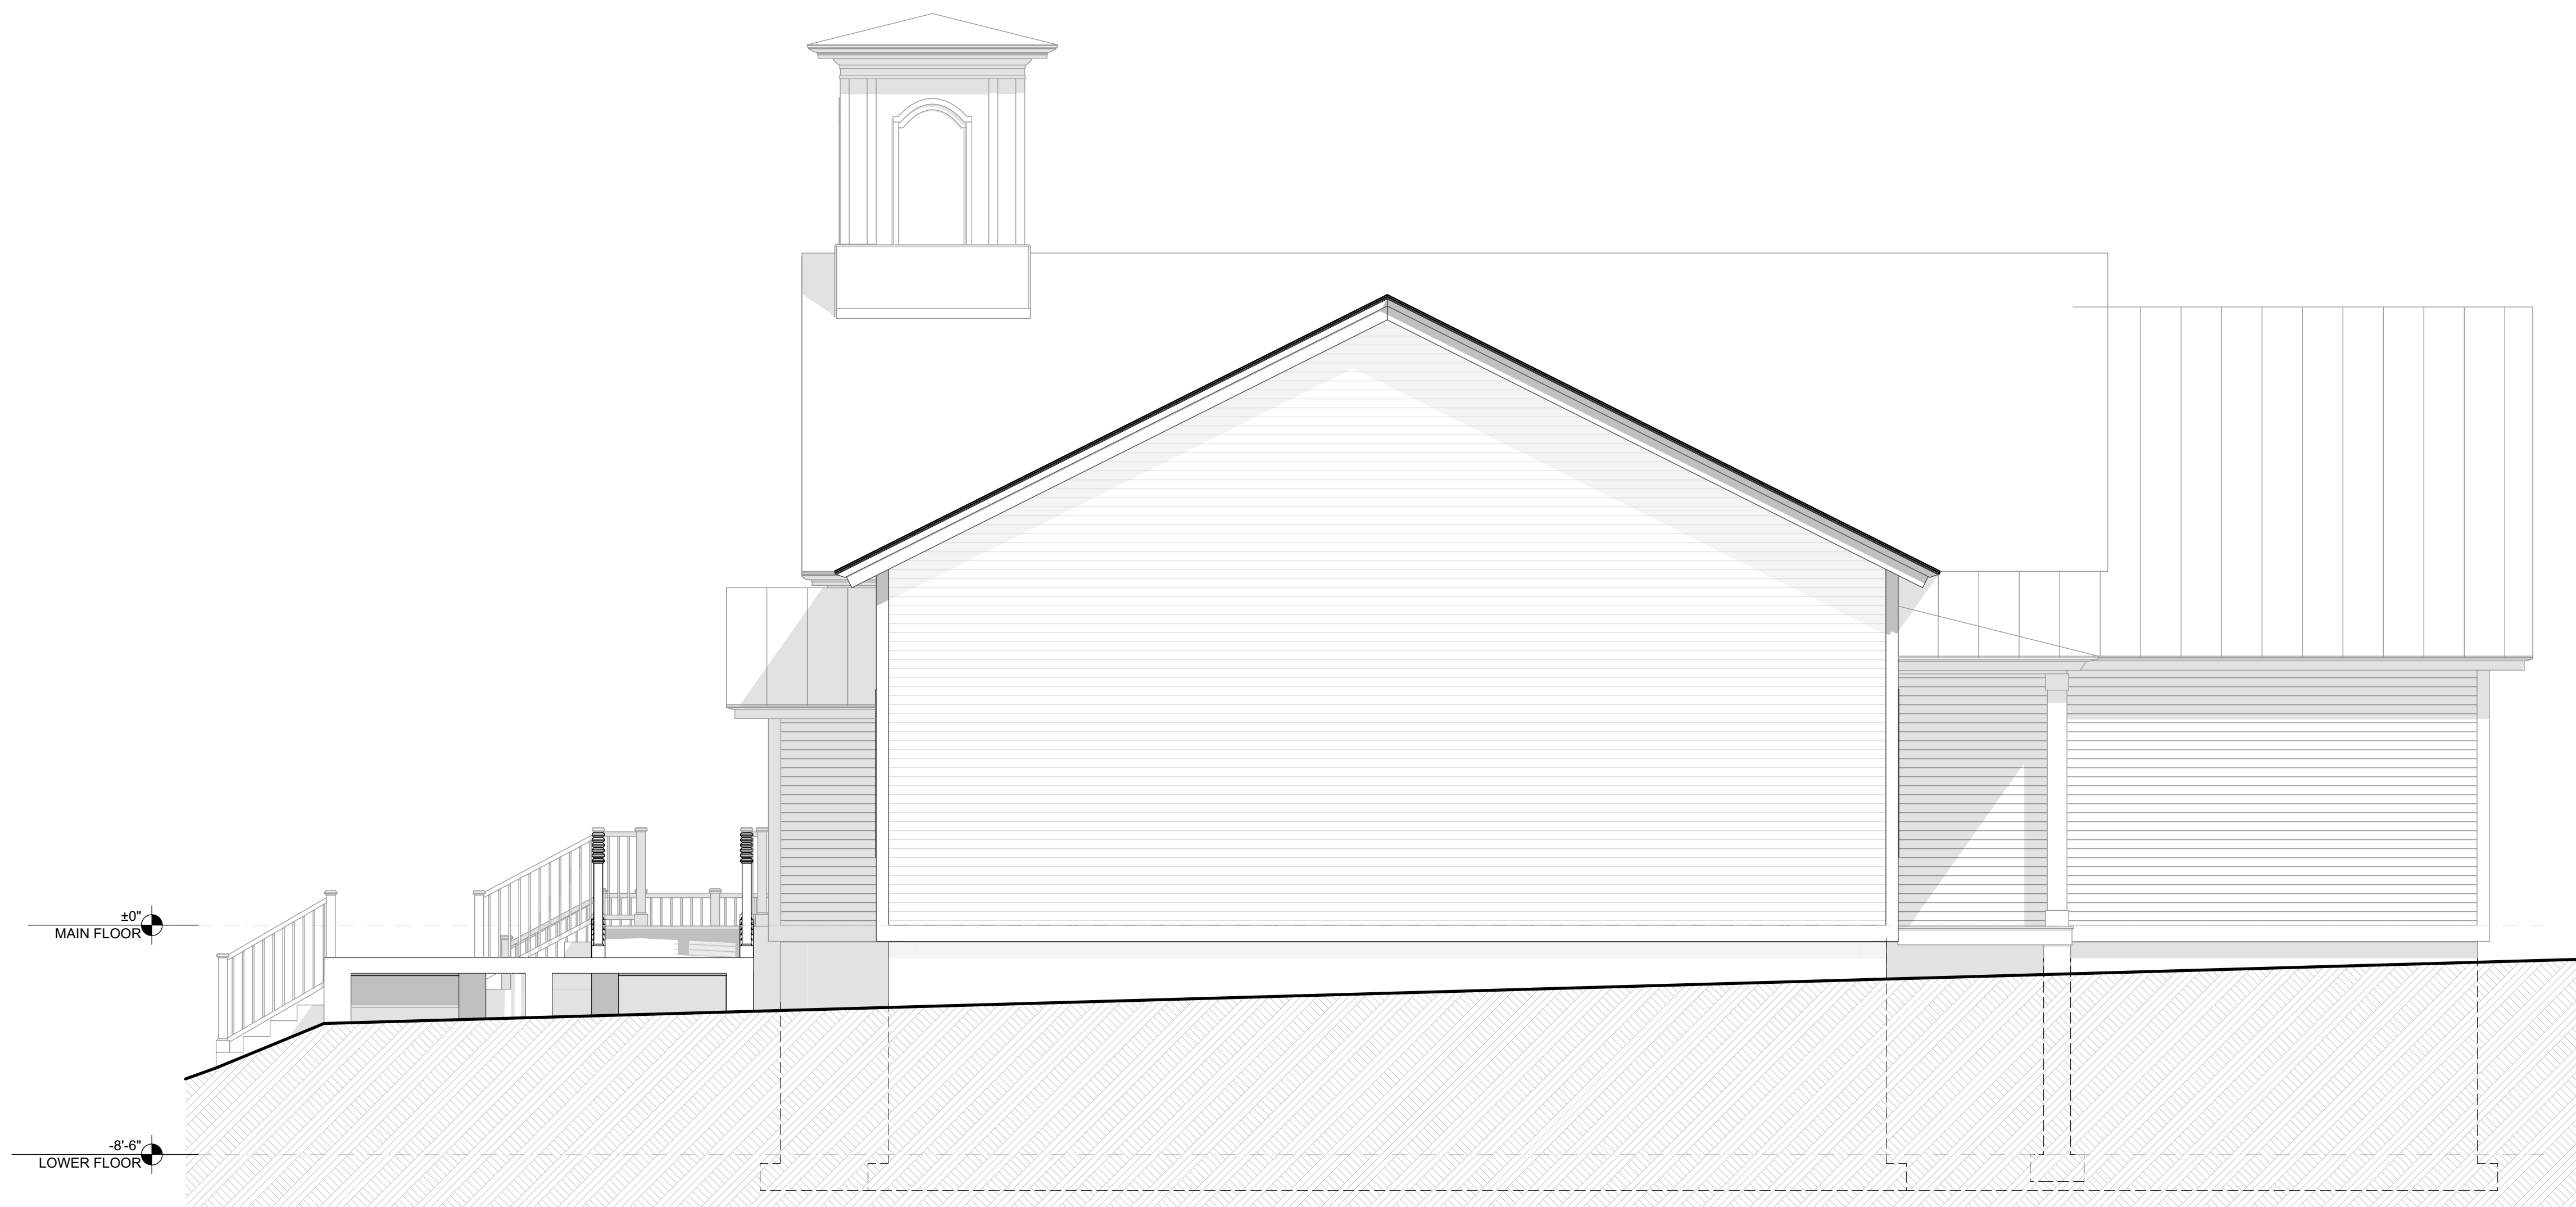

10 EAST ELEVATION
SCALE: 1/4" = 1'-0"

Issued

NOT FOR CONSTRUCTION

09.03.2021

CONCEPT DESIGN

MARK	DATE	DESCRIPTION

Project

WHEELOCK TOWN HALL
OPTION 2

1192 VT-122 LYNDONVILLE VT 05851

Project No.: 21103

Sheet Title

EXTERIOR ELEVATIONS

A2-04

© Copyright - MAKE Architects, P.C., 2021



MAYOR
KENNEDY
ARCHITECTS

53 S Main Street, Suite 204
P.O. Box 231
Hanover NH 03755
p: 603 643 8868
www.ma-ke-arch.com

VIS
CONSTRUCTION
CONSULTANTS

PLACE
SENSE
Brandy Saxton, AICP

Issued

NOT FOR CONSTRUCTION

09.03.2021

CONCEPT DESIGN

MARK	DATE	DESCRIPTION

Project

WHEELOCK TOWN HALL
OPTION 2

1192 VT-122 LYNDONVILLE VT 05851

Project No.: 21103

Sheet Title

EXTERIOR PERSPECTIVES

A9-01

© Copyright - MAKE Architects, P.C., 2021



MAYOR
KENNEDY
ARCHITECTS

53 S Main Street, Suite 204
P.O. Box 231
Hanover NH 03755
p: 603 643 8868
www.ma-ke-arch.com

VIS
CONSTRUCTION
CONSULTANTS

PLACE
SENSE
Brandy Saxton, AICP

Issued

NOT FOR CONSTRUCTION

09.03.2021

CONCEPT DESIGN

MARK	DATE	DESCRIPTION

Project

WHEELOCK TOWN HALL
OPTION 2

1192 VT-122 LYNDONVILLE VT 05851

Project No.: 21103

Sheet Title

EXTERIOR PERSPECTIVES

A9-02

© Copyright - MAKE Architects, P.C., 2021



MAYOR
KENNEDY
ARCHITECTS

53 S Main Street, Suite 204
P.O. Box 231
Hanover NH 03755
p: 603 643 8868
www.ma-ke-arch.com



Issued

NOT FOR CONSTRUCTION

09.03.2021

CONCEPT DESIGN

MARK	DATE	DESCRIPTION

Project

WHEELLOCK TOWN HALL
OPTION 2

1192 VT-122 LYNDONVILLE VT 05851

Project No.: 21103

Sheet Title

EXTERIOR PERSPECTIVES

A9-04

© Copyright - MAKE Architects, P.C., 2021



MAYOR
KENNEDY
ARCHITECTS

53 S Main Street, Suite 204
P.O. Box 231
Hanover NH 03755
p: 603 643 8868
www.ma-ke-arch.com



Issued

NOT FOR CONSTRUCTION

09.03.2021

CONCEPT DESIGN

MARK	DATE	DESCRIPTION

Project

WHEELOCK TOWN HALL
OPTION 2

1192 VT-122 LYNDONVILLE VT 05851

Project No.: 21103

Sheet Title

EXTERIOR PERSPECTIVES

A9-03

© Copyright - MAKE Architects, P.C., 2021



MAYOR
KENNEDY
ARCHITECTS

53 S Main Street, Suite 204
P.O. Box 231
Hanover NH 03755
p: 603 643 8868
www.ma-ke-arch.com

VIS
CONSTRUCTION
CONSULTANTS

PLACE
SENSE
Brandy Saxton, AICP

Issued

NOT FOR CONSTRUCTION

09.03.2021

CONCEPT DESIGN

MARK	DATE	DESCRIPTION

Project

WHEELOCK TOWN HALL
OPTION 2

1192 VT-122 LYNDONVILLE VT 05851

Project No.: 21103

Sheet Title

EXTERIOR PERSPECTIVES

A9-05

© Copyright - MAKE Architects, P.C., 2021