


- A. INTERIOR AND EXTERIOR DIMENSIONS:
 - EXTERIOR STUD WALLS: FACE OF EXTERIOR SIDE OF STUD
 - OPENINGS: EDGES OF OPENING
 - INTERIOR STUD WALLS: FACE OF STUD, NOMINAL
- B. WOOD BLOCKING:
 - PROVIDE SOLID WOOD BLOCKING FOR ALL WALL AND SOFFIT
- C. MOUNTED PRODUCTS AND EQUIPMENT INDICATED ON DRAWINGS
- D. PROVIDE CORNER GUARD PROTECTION AT ALL OUTSIDE CORNERS
- E. FURNITURE AND FILE STORAGE BY OWNER

(NOTE: NOT ALL NOTES MAY BE USED ON THIS PAGE)

1 6" TALL BRIDE PLATFORM

ROOM NAME 101	ROOM TAG
(R.H.W. 1)	DOOR TAG
A-401	ELEVATOR TAG
SIM	SECTION TAG
WINDOW TAG	
WALL TAG	
ELEVATION DATUM	
EXIT LIGHT	
T.P.	2-ROLL TOILET PAPER DISPENSER
J.T.P.	JUMBO TOILET PAPER DISPENSER
P.T.	PAPER TOWEL DISPENSER
S.D.	HAND SOAP DISPENSER
H.D.	ELECTRIC HAND DRYER

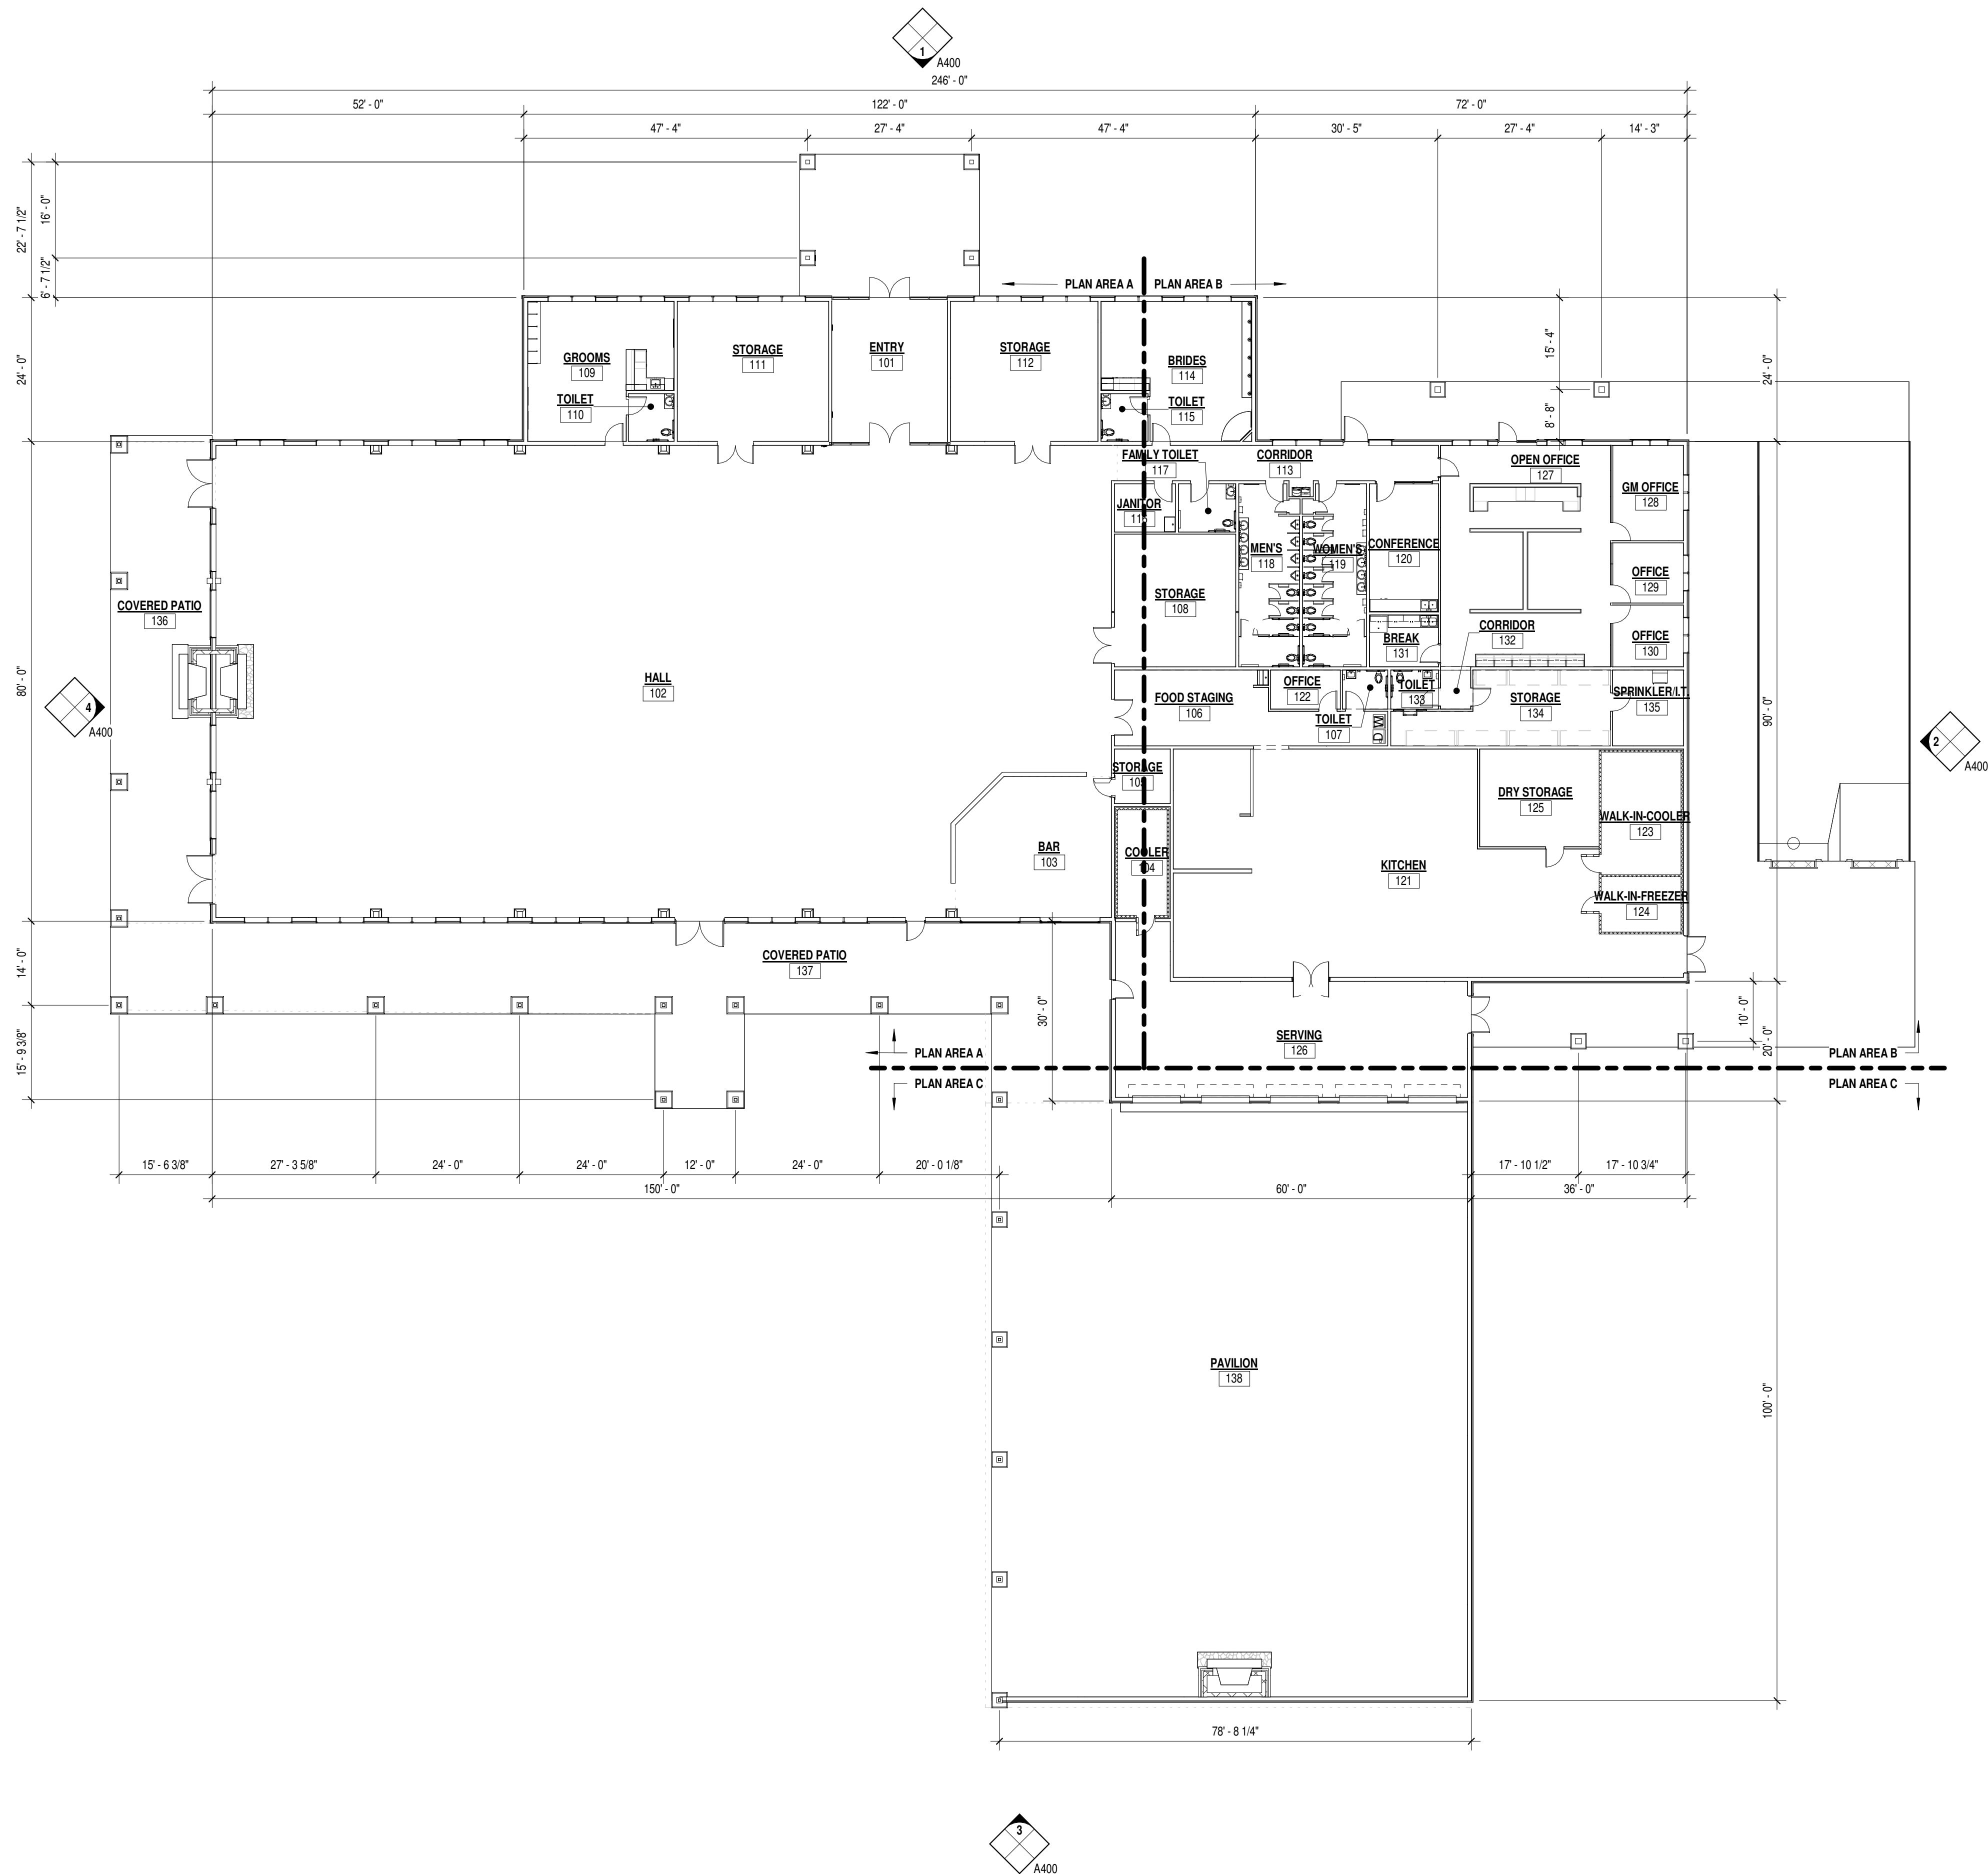

1 FIRST FLOOR OVERALL

$$1/16'' = 1'-0''$$

**PRELIMINARY
NOT FOR CONSTRUCTION**

ARCHITECTS
L&P
ENGINEERS

LIEN & PETERSON ARCHITECTS, INC.

4675 ROYAL DRIVE
EAU CLAIRE, WI
TELEPHONE
EMAIL

PO BOX 925
54701
715-835-7500
admin@2dtp.com

CFBSI
GENERAL CONTRACTOR

5455 Freitag Drive
Menomonie, WI
54751
(715)235-3541 Phone
(715)235-9190 Fax

[illegible]

THIS DOCUMENT CONTAINS CONFIDENTIAL AND PROPRIETARY INFORMATION THAT CANNOT BE REPRODUCED OR DIVULGED, IN WHOLE OR IN PART, WITHOUT WRITTEN AUTHORIZATION FROM CRBSI

OVERALL PROPOSED FLOOR PLAN

PROJECT NAME: COUNTRY JAM USA - EVENT CENTER


CLIENT NAME: **COUNTRY JAM USA**

PROJECT:	22024
DATE:	MAY 12, 2022
DRAWN BY:	SD
REVIEWED BY:	CP
REVISION:	

A300

BUILDING KEY PLAN - OVERALL

6/15/2022 2:23:06 PM

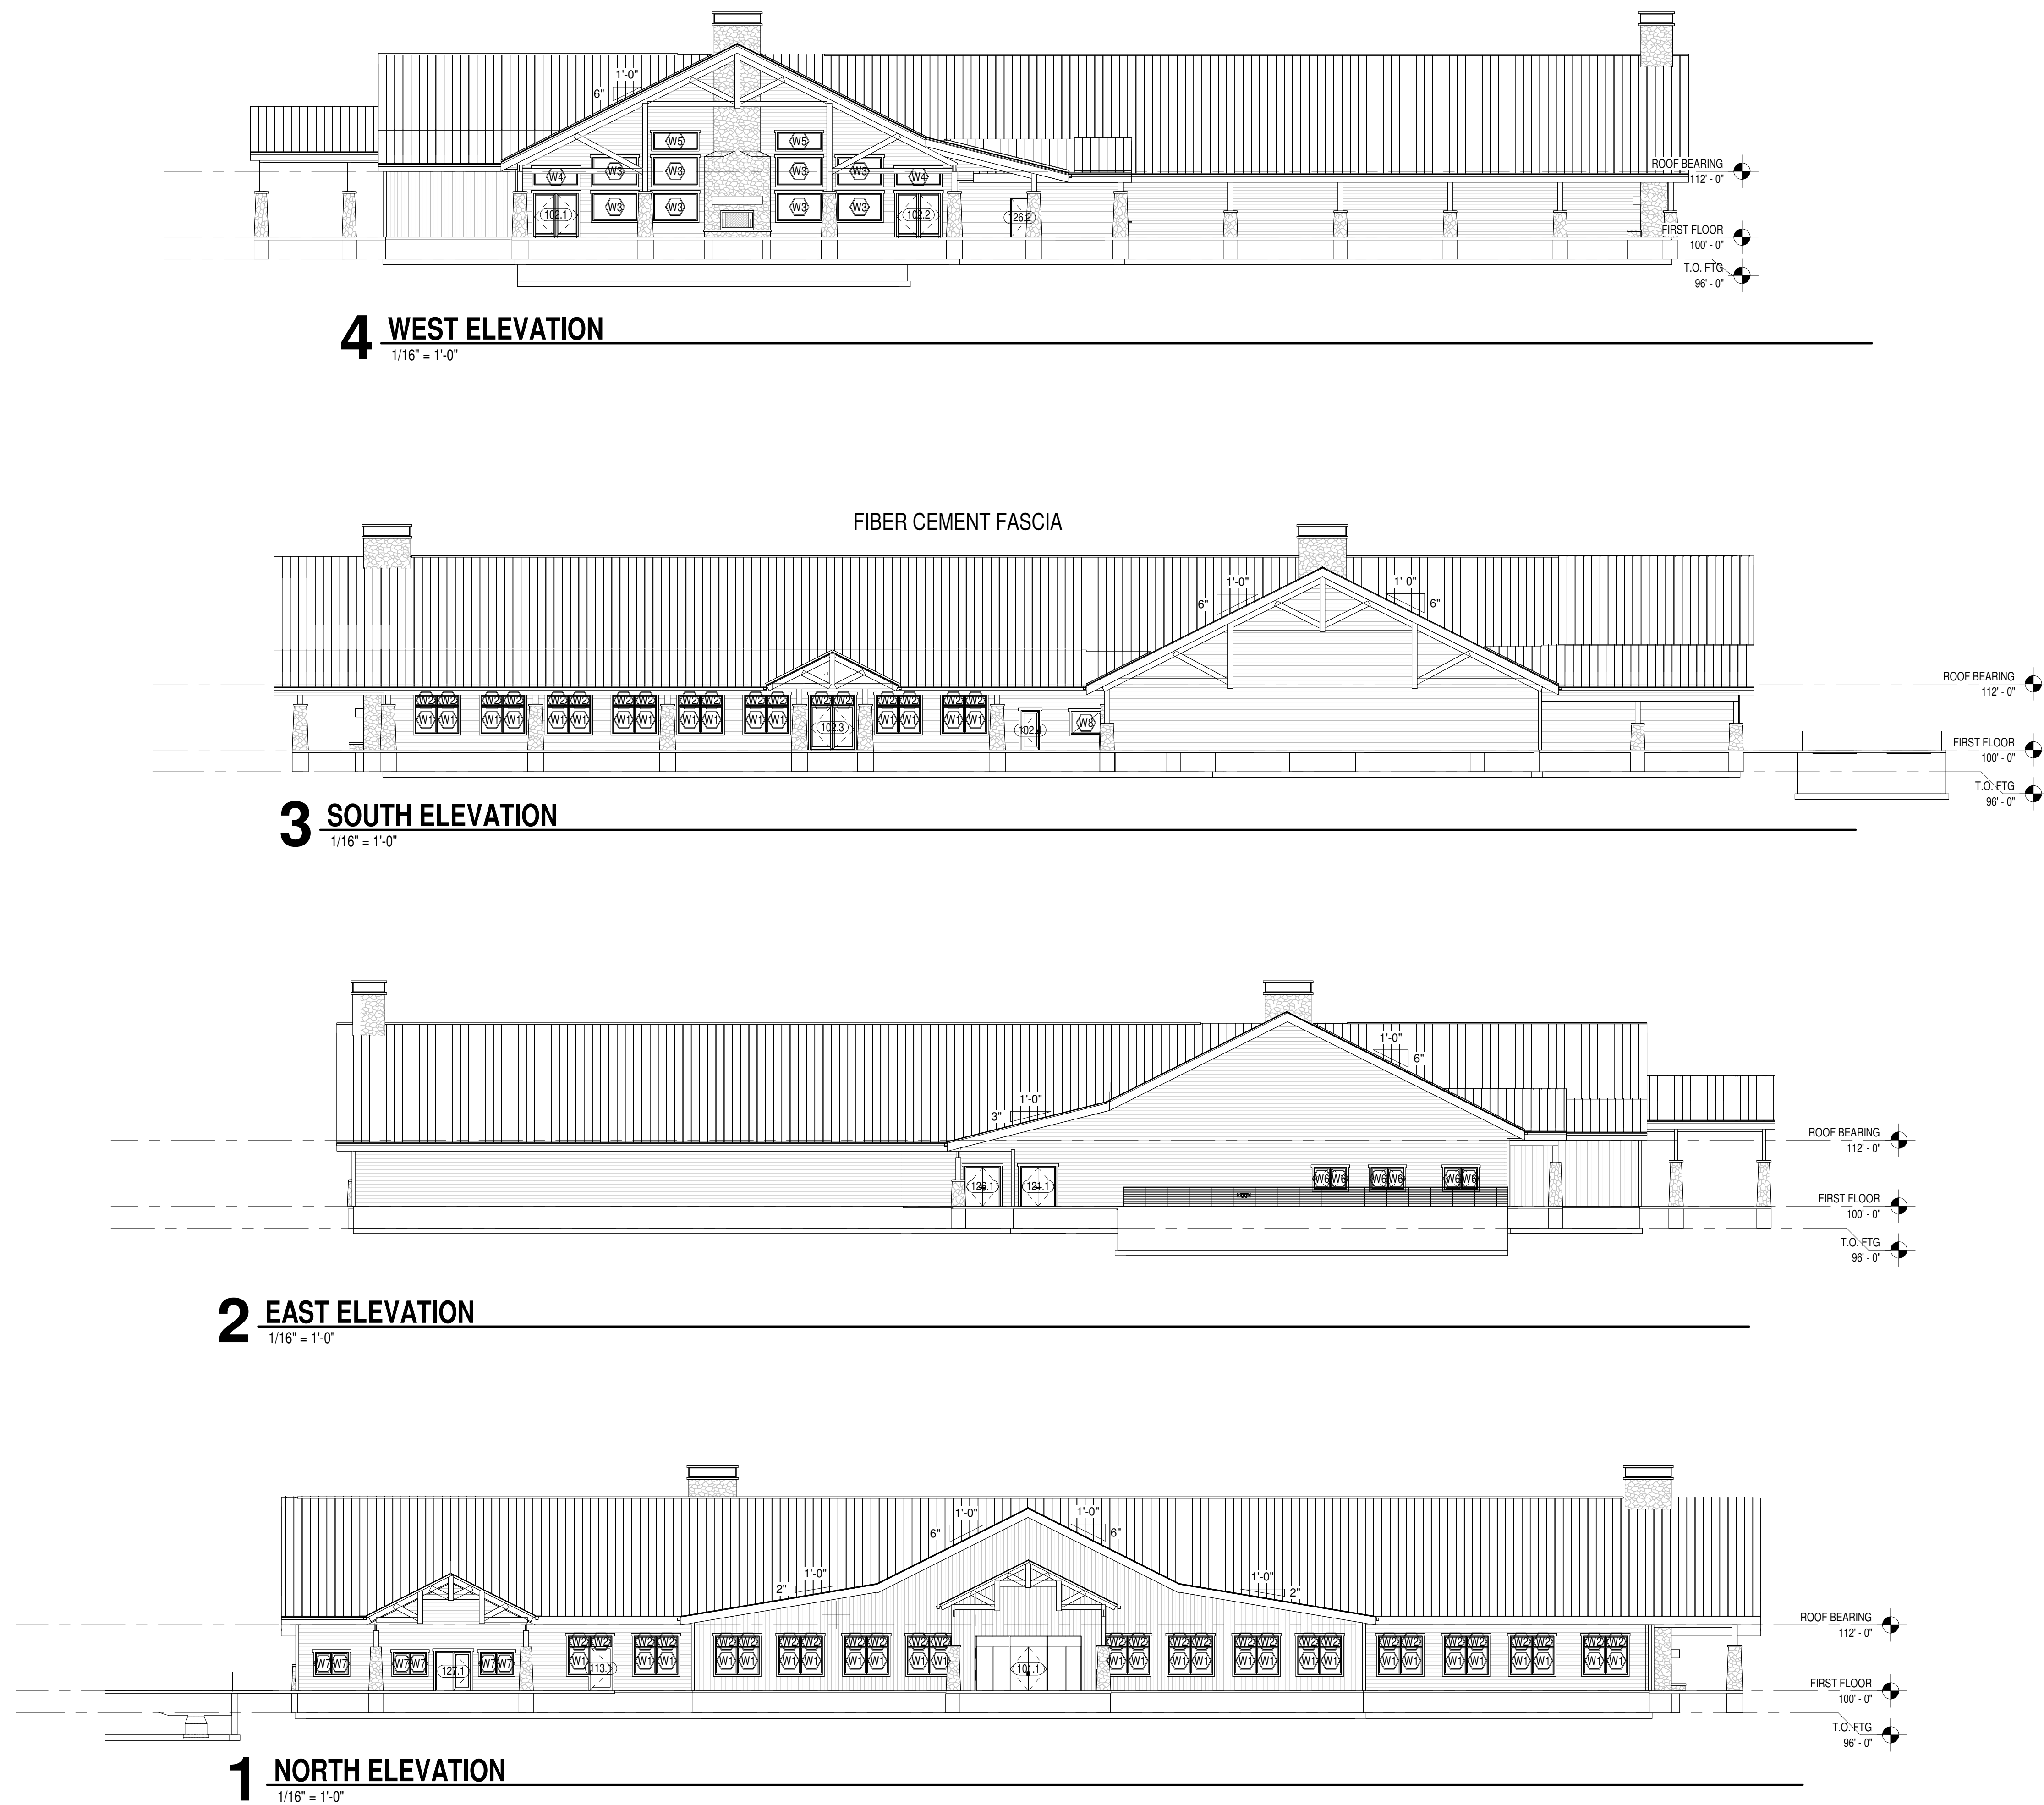

**PRELIMINARY
NOT FOR CONSTRUCTION**

ARCHITECTS
L&P
ENGINEERS

LIEN & PETERSON ARCHITECTS, INC

4075 ROYAL DRIVE
EAU CLAIRE, WI
TELEPHONE
EMAIL

PO BOX 925
54701
715-835-7500
admin@l2dip.com

ICFBSI
GENERAL CONTRACTOR

5455 Freitag Drive
Menomonie, WI
54751
(715)235-3541 Phone
(715)235-9190 Fax

[illegible]

EXTERIOR ELEVATIONS

PROJECT NAME: COUNTRY JAM USA - EVENT CENTER

CLIENT NAME: **COUNTRY JAM USA**

PROJECT:	22024
DATE:	MAY 12, 2022
DRAWN BY:	SD
REVIEWED BY:	CP
REVISION:	

A400

6/15/2022 2:23:12 PM



1 NORTH ELEVATION
1/16" = 1'-0"



2 EAST ELEVATION
1/16" = 1'-0"



3 SOUTH ELEVATION
1/16" = 1'-0"



4 WEST ELEVATION
1/16" = 1'-0"

PRELIMINARY
NOT FOR CONSTRUCTION

6/15/2022 2:20:51 PM

PROJECT:	22024
DATE:	MAY 12, 2022
DRAWN BY:	SD
REVIEWED BY:	CP
REVISION:	

A400

EXTERIOR ELEVATIONS

PROJECT NAME:
COUNTRY JAM USA - EVENT CENTER
CLIENT NAME:
COUNTRY JAM USA

REV	DESCRIPTION	DATE

THIS DOCUMENT CONTAINS CONFIDENTIAL AND PROPRIETARY INFORMATION THAT CANNOT BE REPRODUCED OR DIVULGED, IN WHOLE OR IN PART, WITHOUT WRITTEN AUTHORIZATION FROM CFBSI

ARCHITECTS LIEN & PETERSON ARCHITECTS, INC
L&P
ENGINEERS
4675 ROYAL DRIVE
EAU CLAIRE, WI 54701
715-835-7500
TELEPHONE
admin@2alp.com EMAIL

CFBSI
GENERAL CONTRACTOR

5455 Freitag Drive
Menomonee, WI 54751
(715) 235-3541 Phone
(715) 235-9190 Fax