




2 Site Location
3" = 1'-0"

 

3 Site Location Zoom
1" = 1'-0"

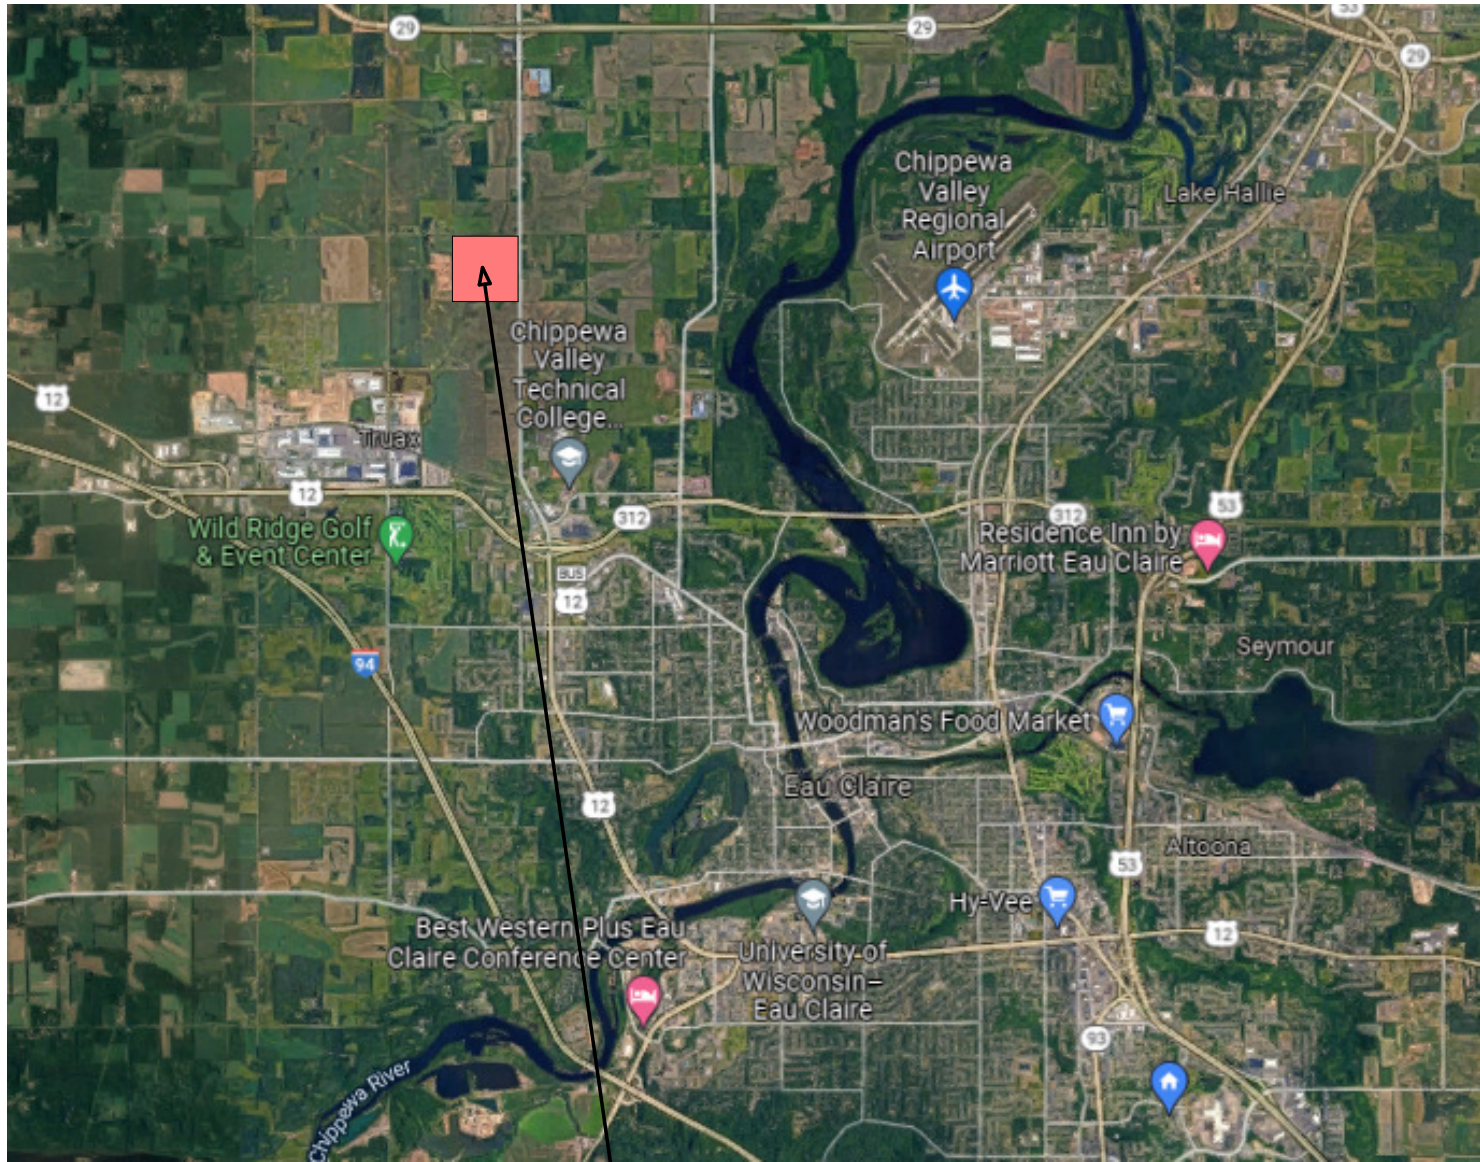

1 Concept Site
1" = 160'-0"

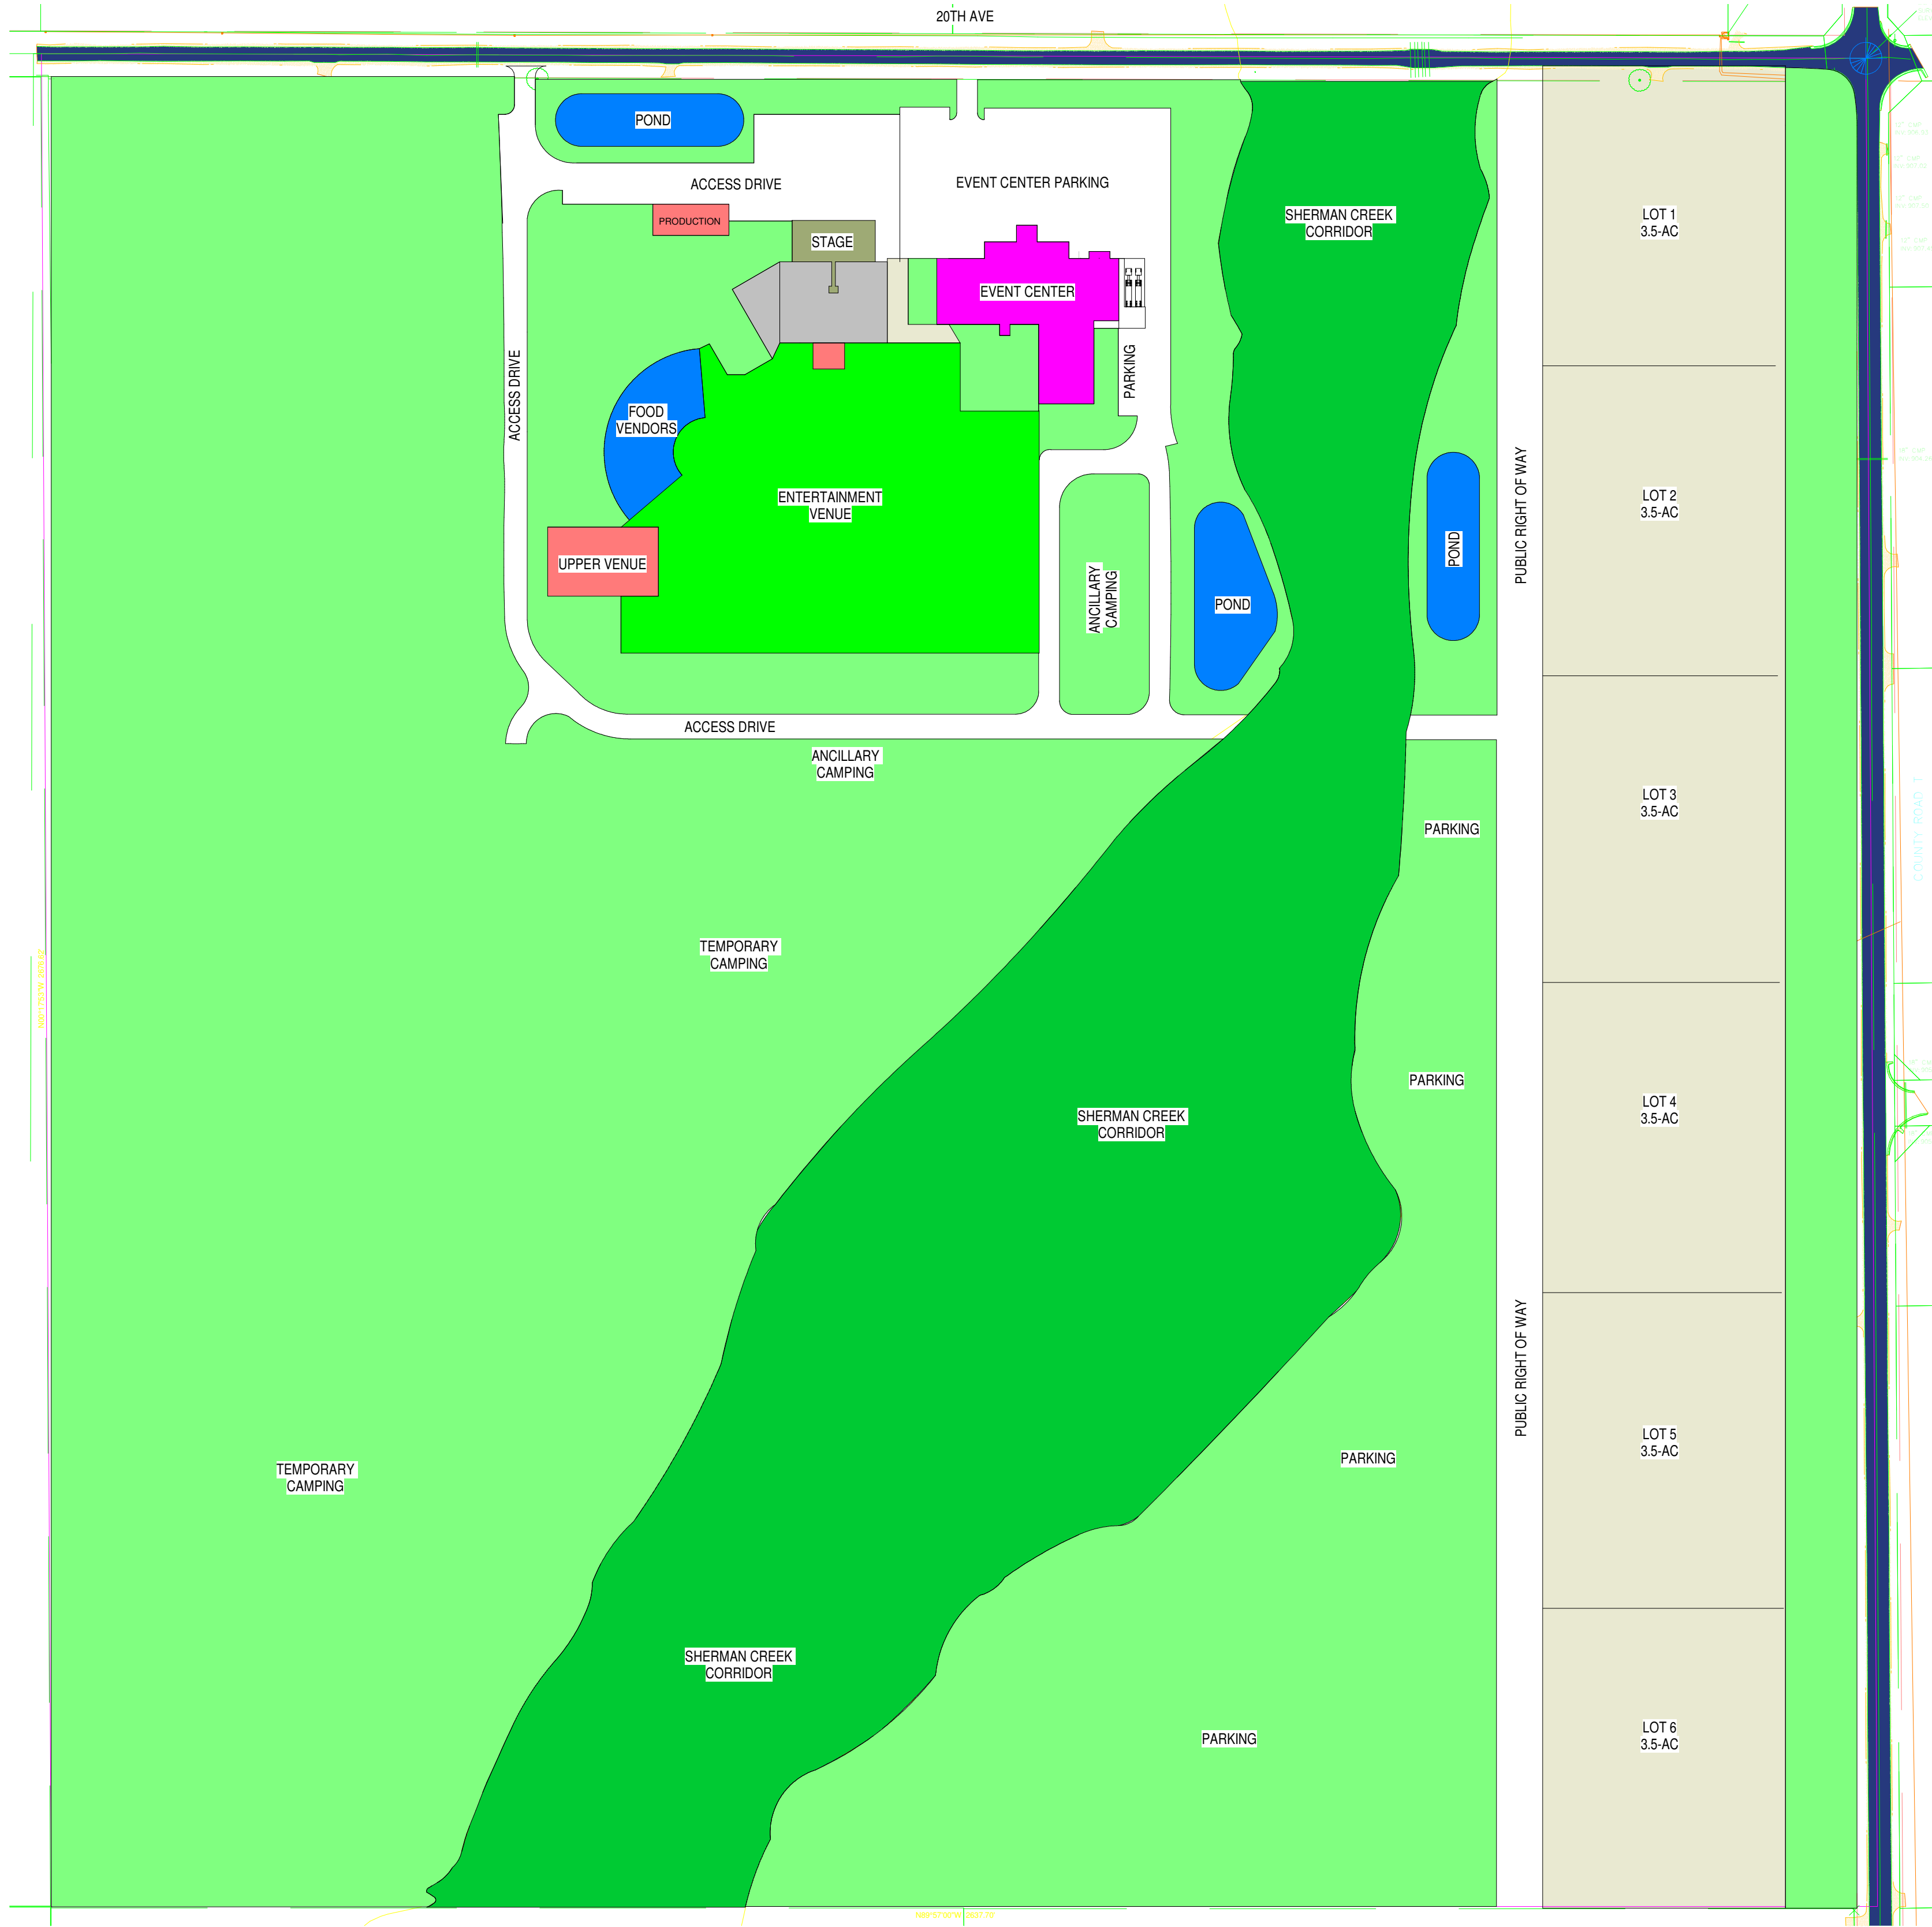

CONCEPT SITE PLAN

PROJECT NAME:
HIGHWAY T DEVELOPMENT

CLIENT NAME:
HIGHWAY T PROPERTY, LLC

CIVIL ENGINEER



1360 International Dr.
Suite #1
Eau Claire, WI 54701
(715)552-0330 Phone



5455 Freitag Drive
Menomonie, WI
54751
(715)235-3541 Phone
(715)235-9190 Fax

PROJECT: 22-024
DATE: 5.4.22
DRAWN BY: cp
REVIEWED BY: :
REVISION:

C101

5/4/2022 9:11:03 AM