

MASSACHUSETTS DEPARTMENT OF TRANSPORTATION HIGHWAY DIVISION


PLAN AND PROFILE OF ROUTE 67 AT SCHOOL STREET

IN THE TOWN OF WEST BROOKFIELD WORCESTER COUNTY



FEDERAL AID PROJECT NO.

PS&E SUBMITTAL

INDEX	
SHEET NO.	DESCRIPTION
1	TITLE SHEET & INDEX
2-4	TYPICAL SECTIONS
5-6	PROFILES
7	PARCEL SUMMARY SHEET
8	LOCATION PLAN
9-12	PROPERTY PLANS

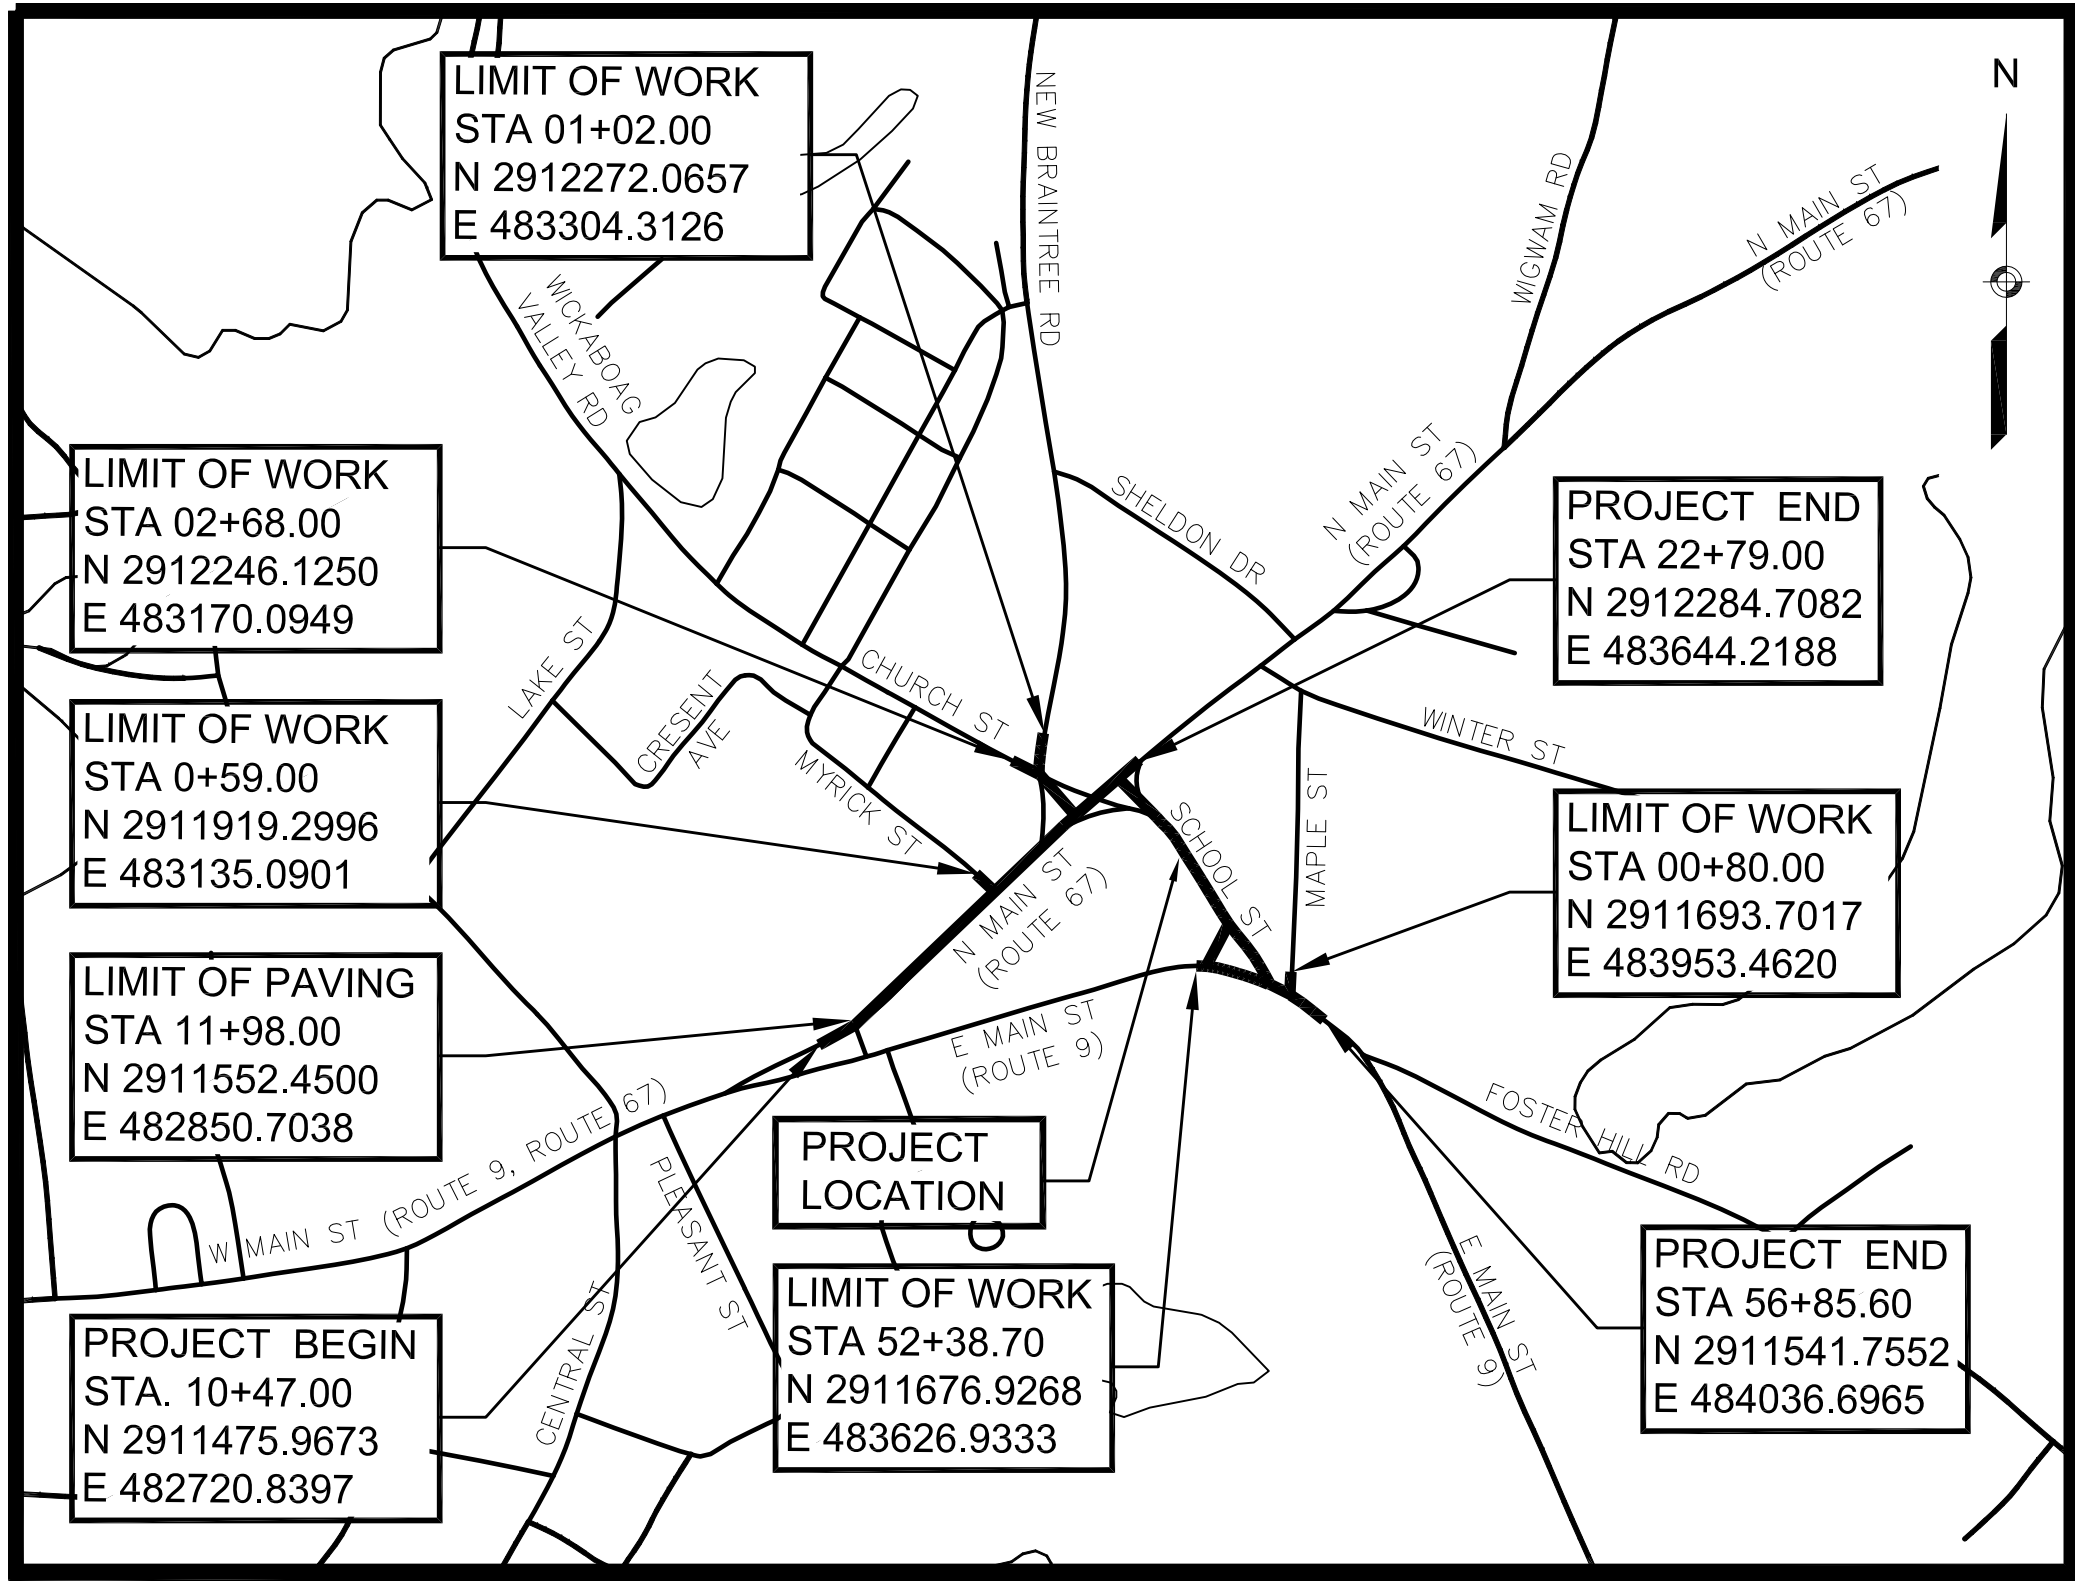

CONVENTIONAL SIGNS

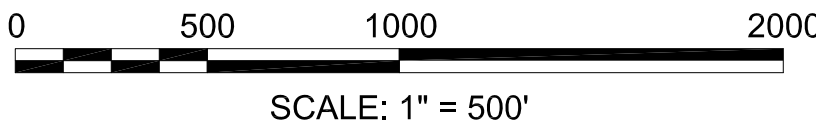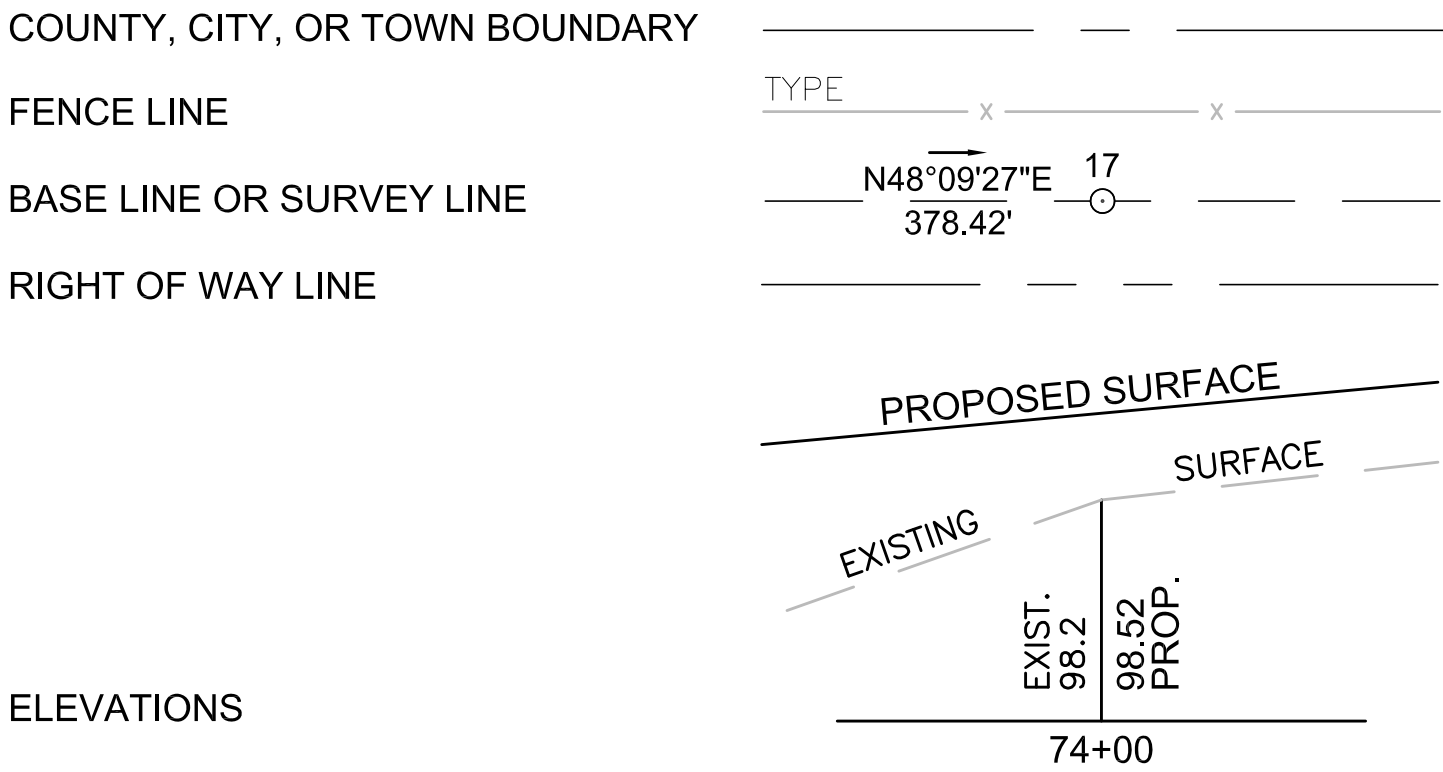

LENGTH OF PROJECT:
NORTH MAIN STREET (ROUTE 67) 1081± FEET = 0.205 MILES
SCHOOL STREET 596± FEET = 0.11 MILES
CHURCH STREET 266± FEET = 0.05 MILES

WEST BROOKFIELD ROUTE 67 AT SCHOOL STREET			
STATE	FED. AID PROJ. NO.	SHEET NO.	TOTAL SHEETS
MA	-	1	12
PROJECT FILE NO.		604739	
PRELIMINARY RIGHT OF WAY TITLE SHEET & INDEX			

THE MASSACHUSETTS HIGHWAY DEPARTMENT STANDARD SPECIFICATIONS FOR HIGHWAYS AND BRIDGES DATED 1988, AS AMENDED, THE SUPPLEMENTAL SPECIFICATIONS DATED JULY 1, 2015, THE 2014 CONSTRUCTION STANDARD DETAILS, THE 1996 CONSTRUCTION AND TRAFFIC STANDARD DETAILS (AS RELATES TO TRAFFIC STANDARD DETAILS ONLY), THE LATEST MANUAL ON UNIFORM TRAFFIC CONTROL DEVICES FOR STREETS AND HIGHWAYS WITH MASSACHUSETTS AMENDMENTS, THE 1990 STANDARD DRAWINGS FOR SIGNS AND SUPPORTS, THE 1968 STANDARD DRAWINGS FOR TRAFFIC SIGNALS AND HIGHWAY LIGHTING AND THE LATEST EDITION OF THE AMERICAN STANDARD FOR NURSERY STOCK, WILL GOVERN.

DESIGN DESIGNATION	SCHOOL STREET	NORTH MAIN STREET (ROUTE 67)
DESIGN SPEED	25 MPH	35 MPH
ADT (2012)	1600 VPD	3800 VPD
ADT (2032)	2000 VPD	4600 VPD
K	10%	9%
D	52% NB	52% NB
T (PEAK HOUR)	3.1%	1.3%
T (AVERAGE DAY)	3.5%	2.5%
DHV	200 VPH	410 VPH
DDHV	100 VPH	220 VPH
FUNCTIONAL CLASSIFICATION	LOCAL ROAD	RURAL MAJOR COLLECTOR




12/29/2015	PS&E SUBMITTAL	4
11/13/2015	100% SUBMITTAL	3
4/10/2015	75% SUBMITTAL	2
10/3/2013	RESPONSE TO COMMENTS	1
4/12/2013	25% SUBMITTAL	0
DATE	DESCRIPTION	REV #


 101 Accord Park Drive Norwell, MA 02061 Main: (781) 982-5400 • www.chacompanies.com	 Massachusetts Department of Transportation Highway Division	
	RECOMMENDED FOR APPROVAL	
DEPARTMENT OF TRANSPORTATION FEDERAL HIGHWAY ADMINISTRATION APPROVED: DIVISION ADMINISTRATOR DATE	CHIEF ENGINEER	DATE
	APPROVED	
	HIGHWAY ADMINISTRATOR	DATE

WEST BROOKFIELD
ROUTE 67 AT SCHOOL STREET



STATE	FED. AID PROJ. NO.	SHEET NO.	TOTAL SHEETS
MA	-	2	12
PROJECT FILE NO.		604739	

PRELIMINARY RIGHT OF WAY
TYPICAL SECTIONS - 1

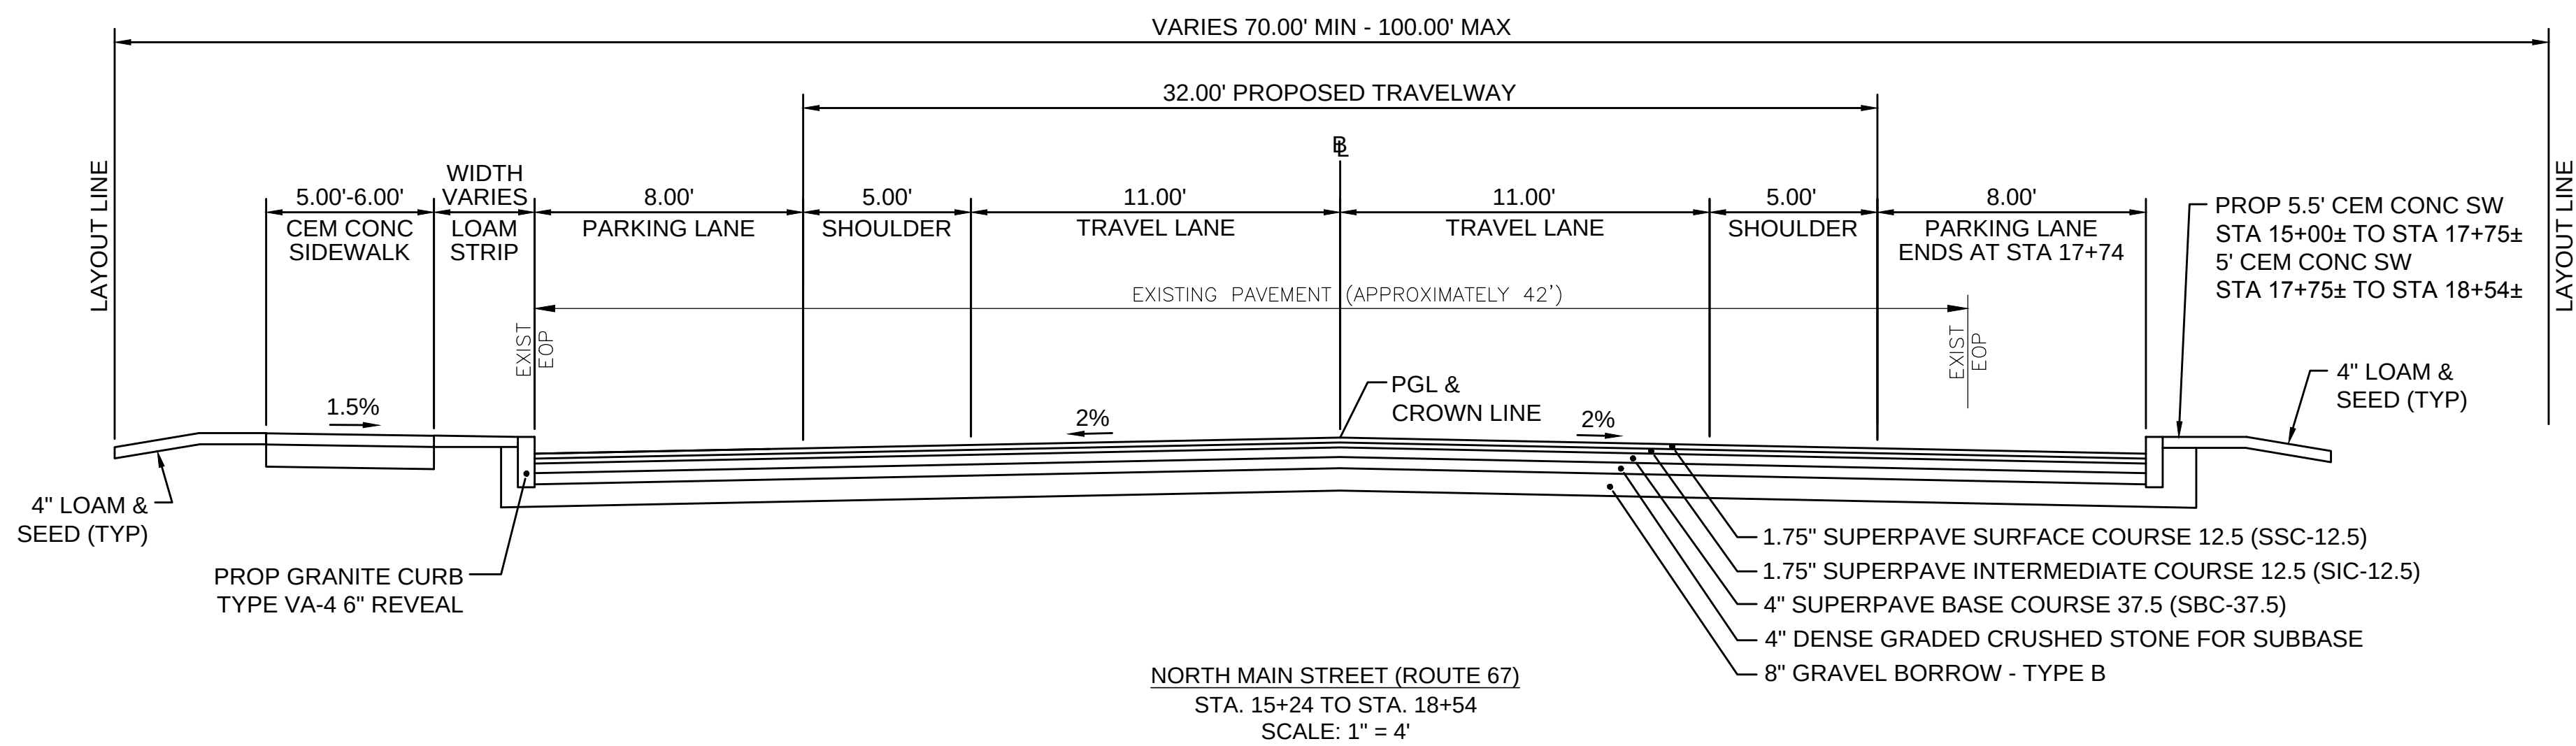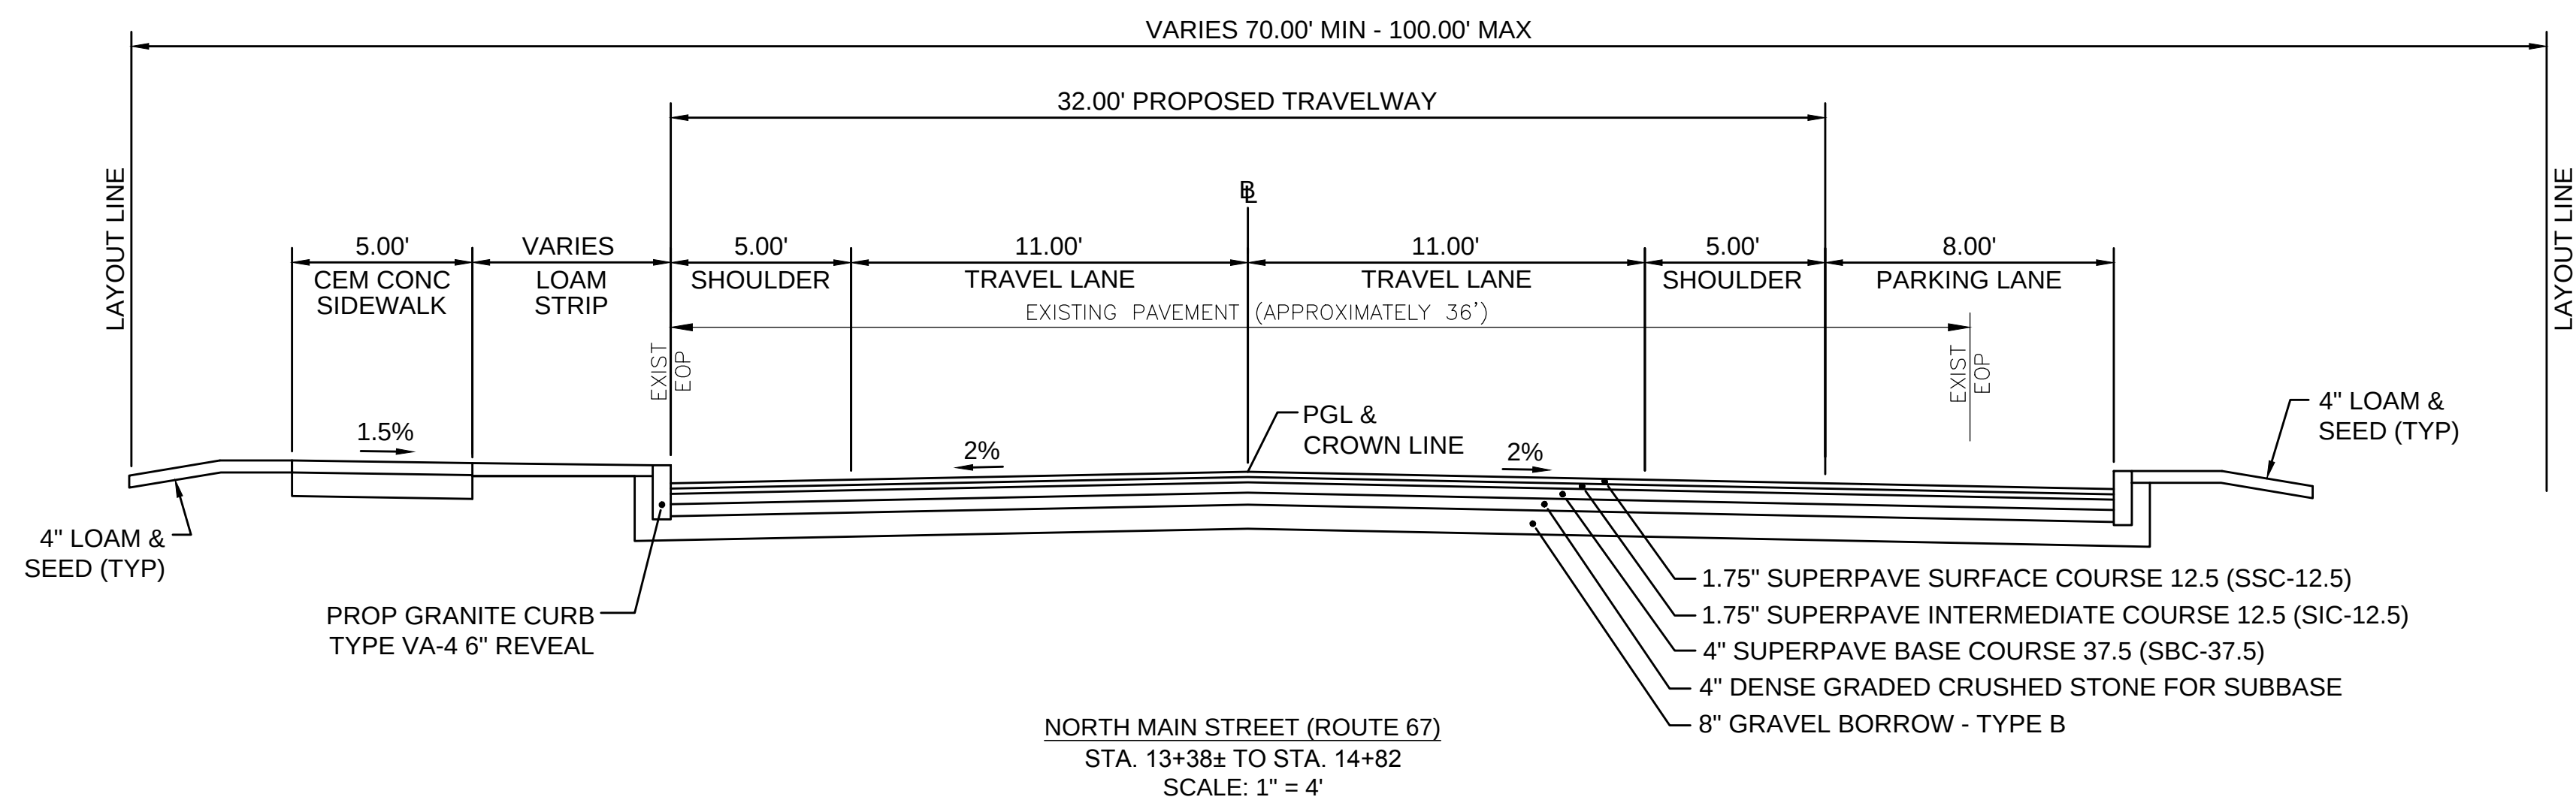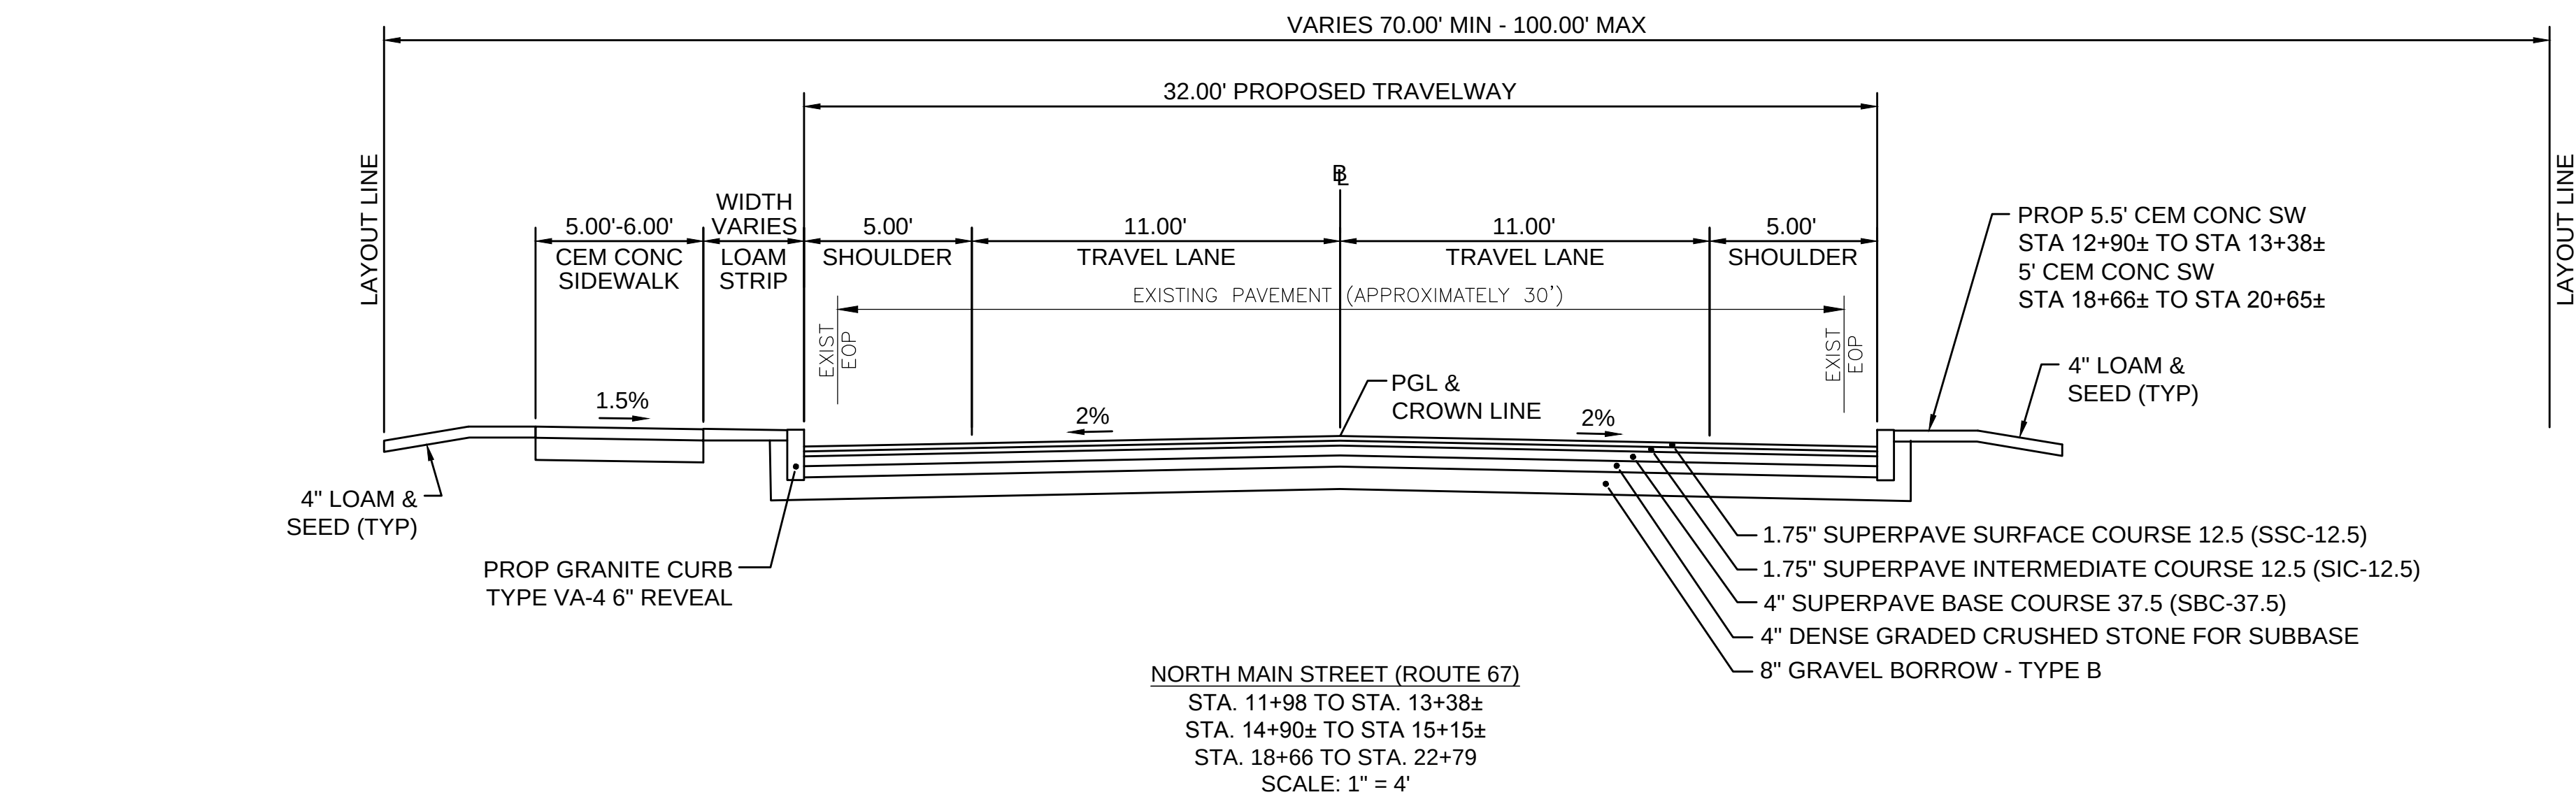




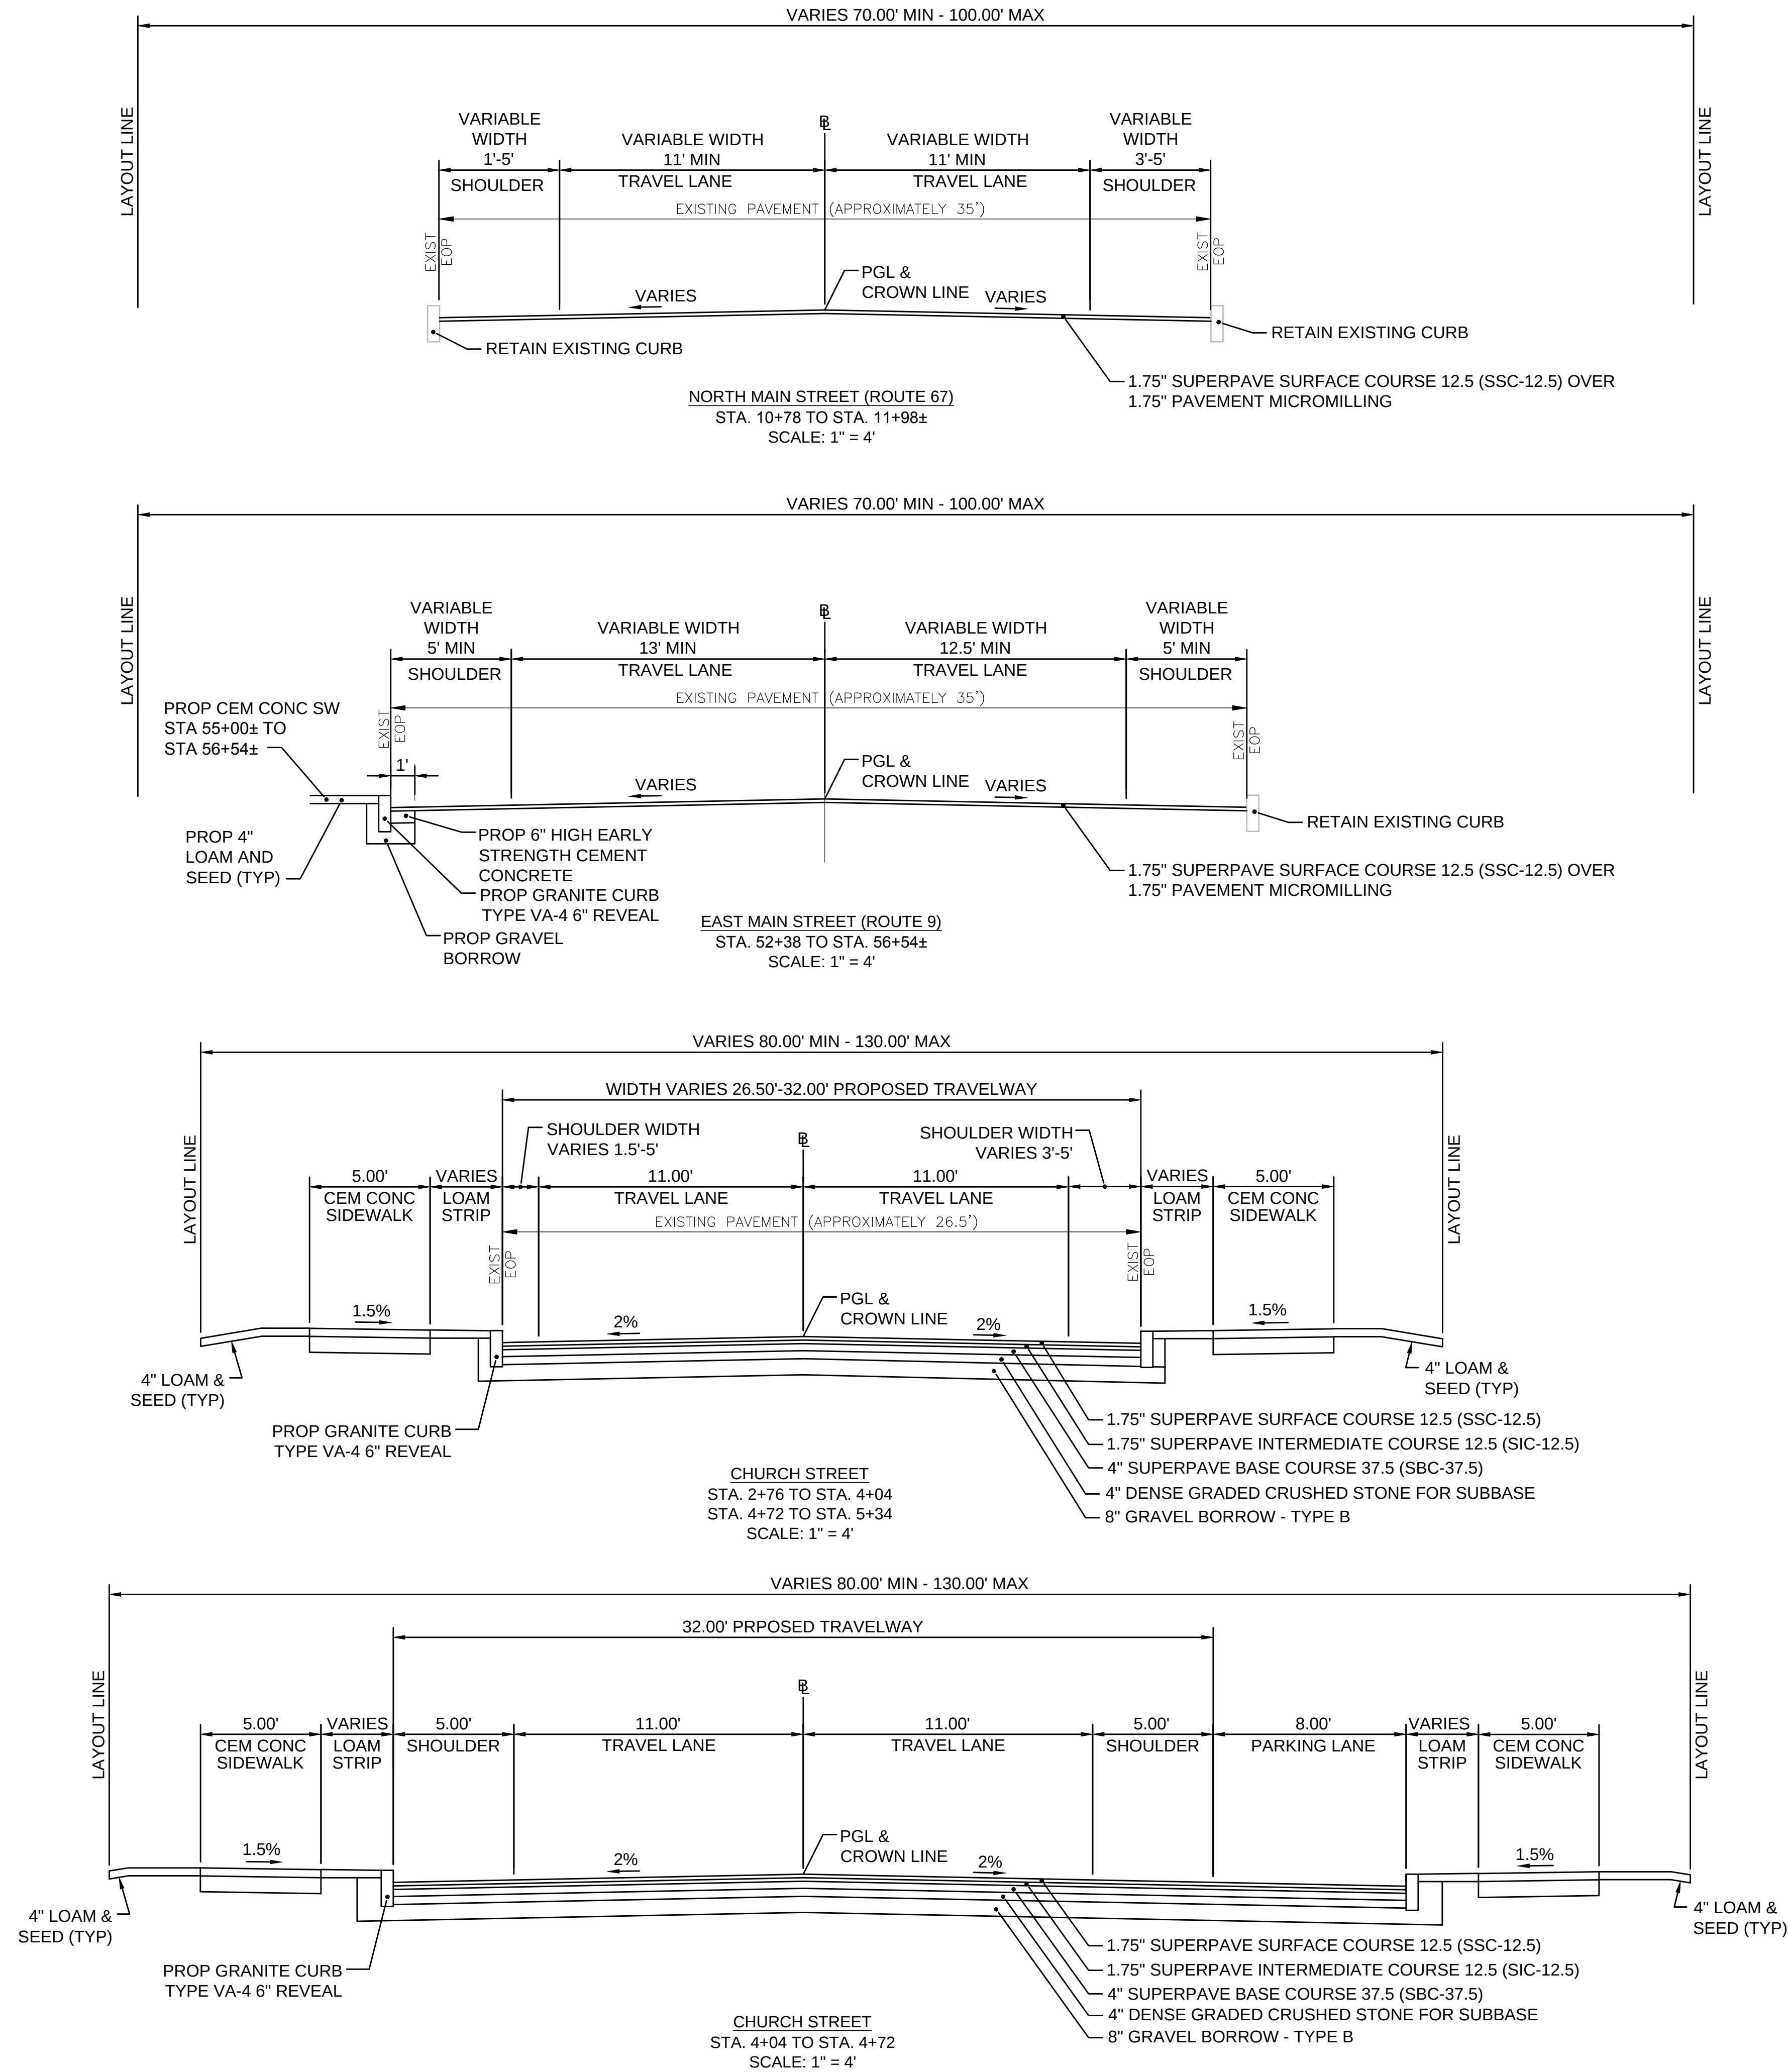



STATE	FED. AID PROJ. NO.	SHEET NO.	TOTAL SHEETS
MA	-	4	12
PROJECT FILE NO.		604739	

 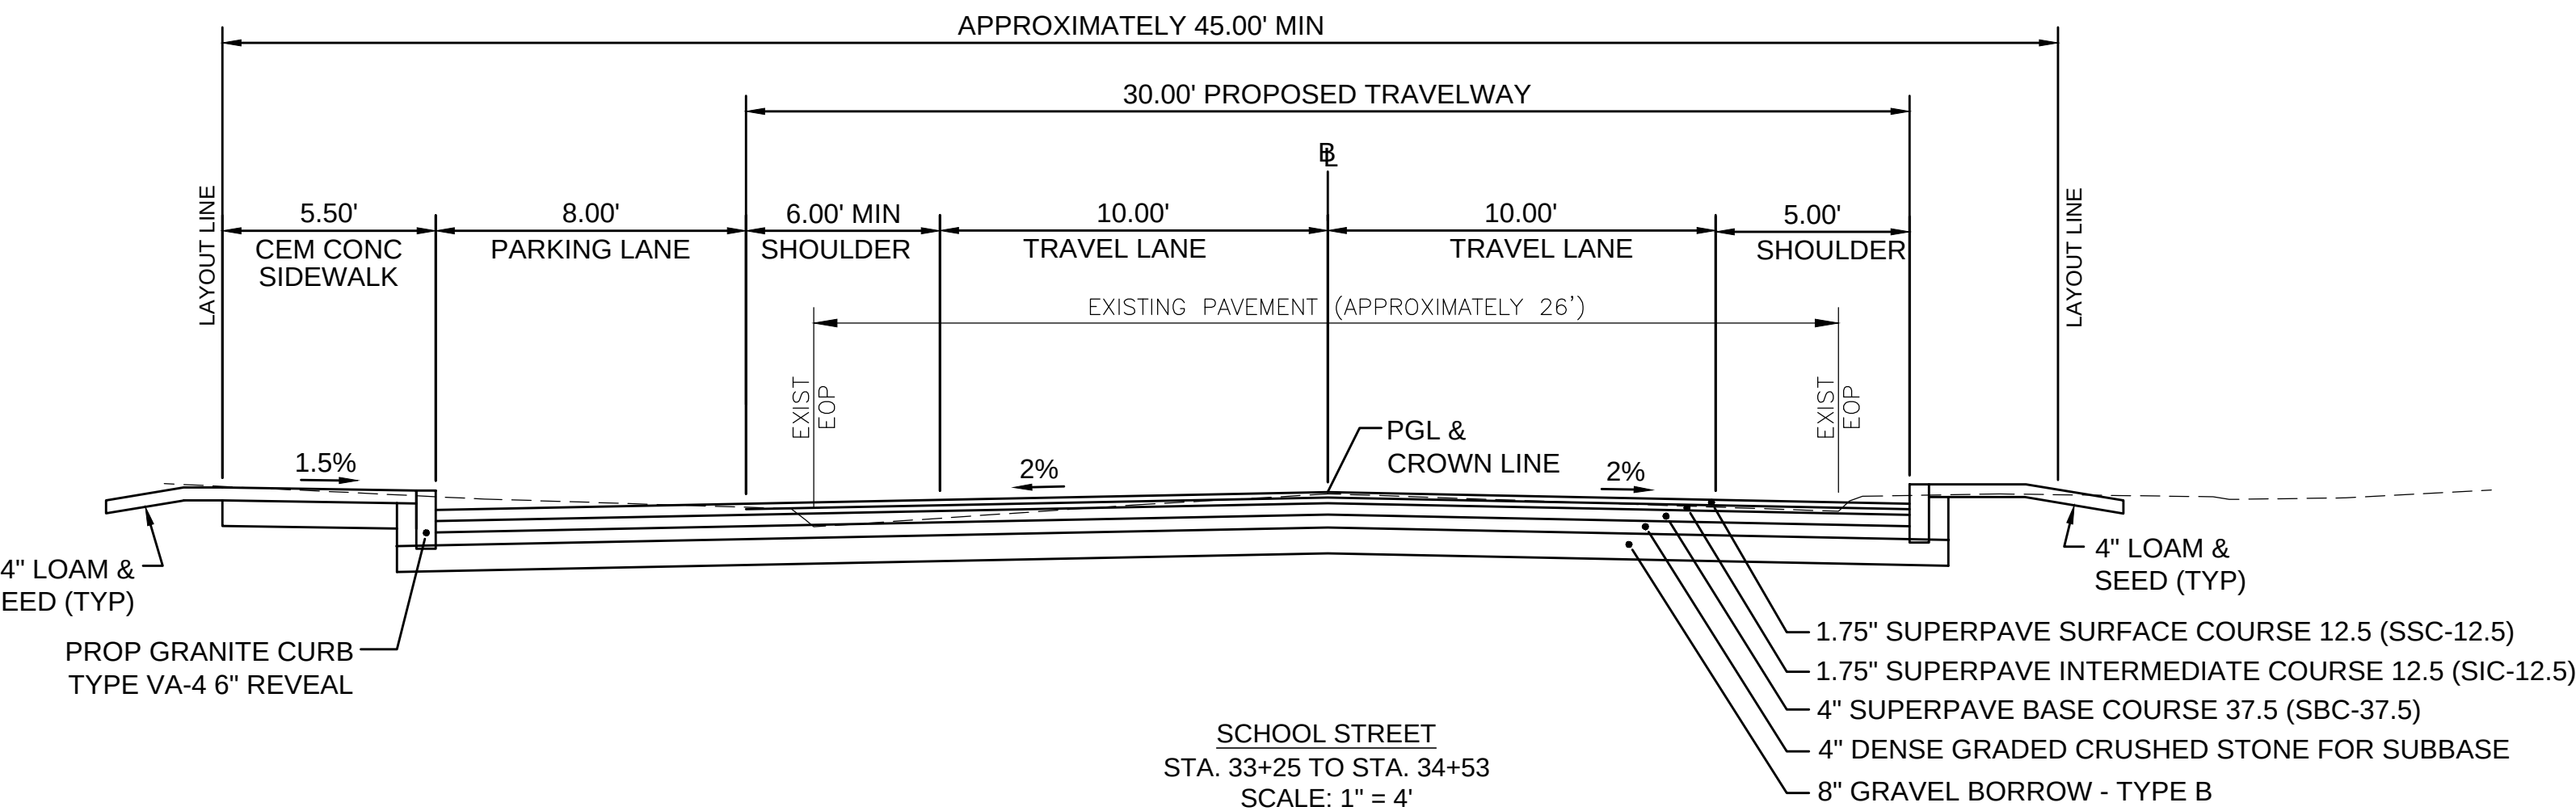


WEST BROOKFIELD ROUTE 67 AT SCHOOL STREET			
STATE	FED. AID PROJ. NO.	SHEET NO.	TOTAL SHEETS
MA	-	5	12
PROJECT FILE NO. 604739			

PRELIMINARY RIGHT OF WAY
PROFILE - 1

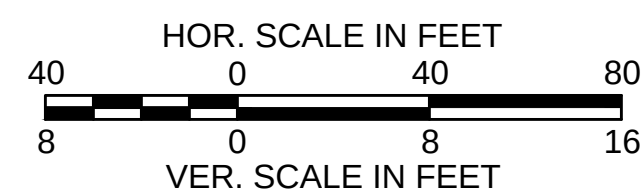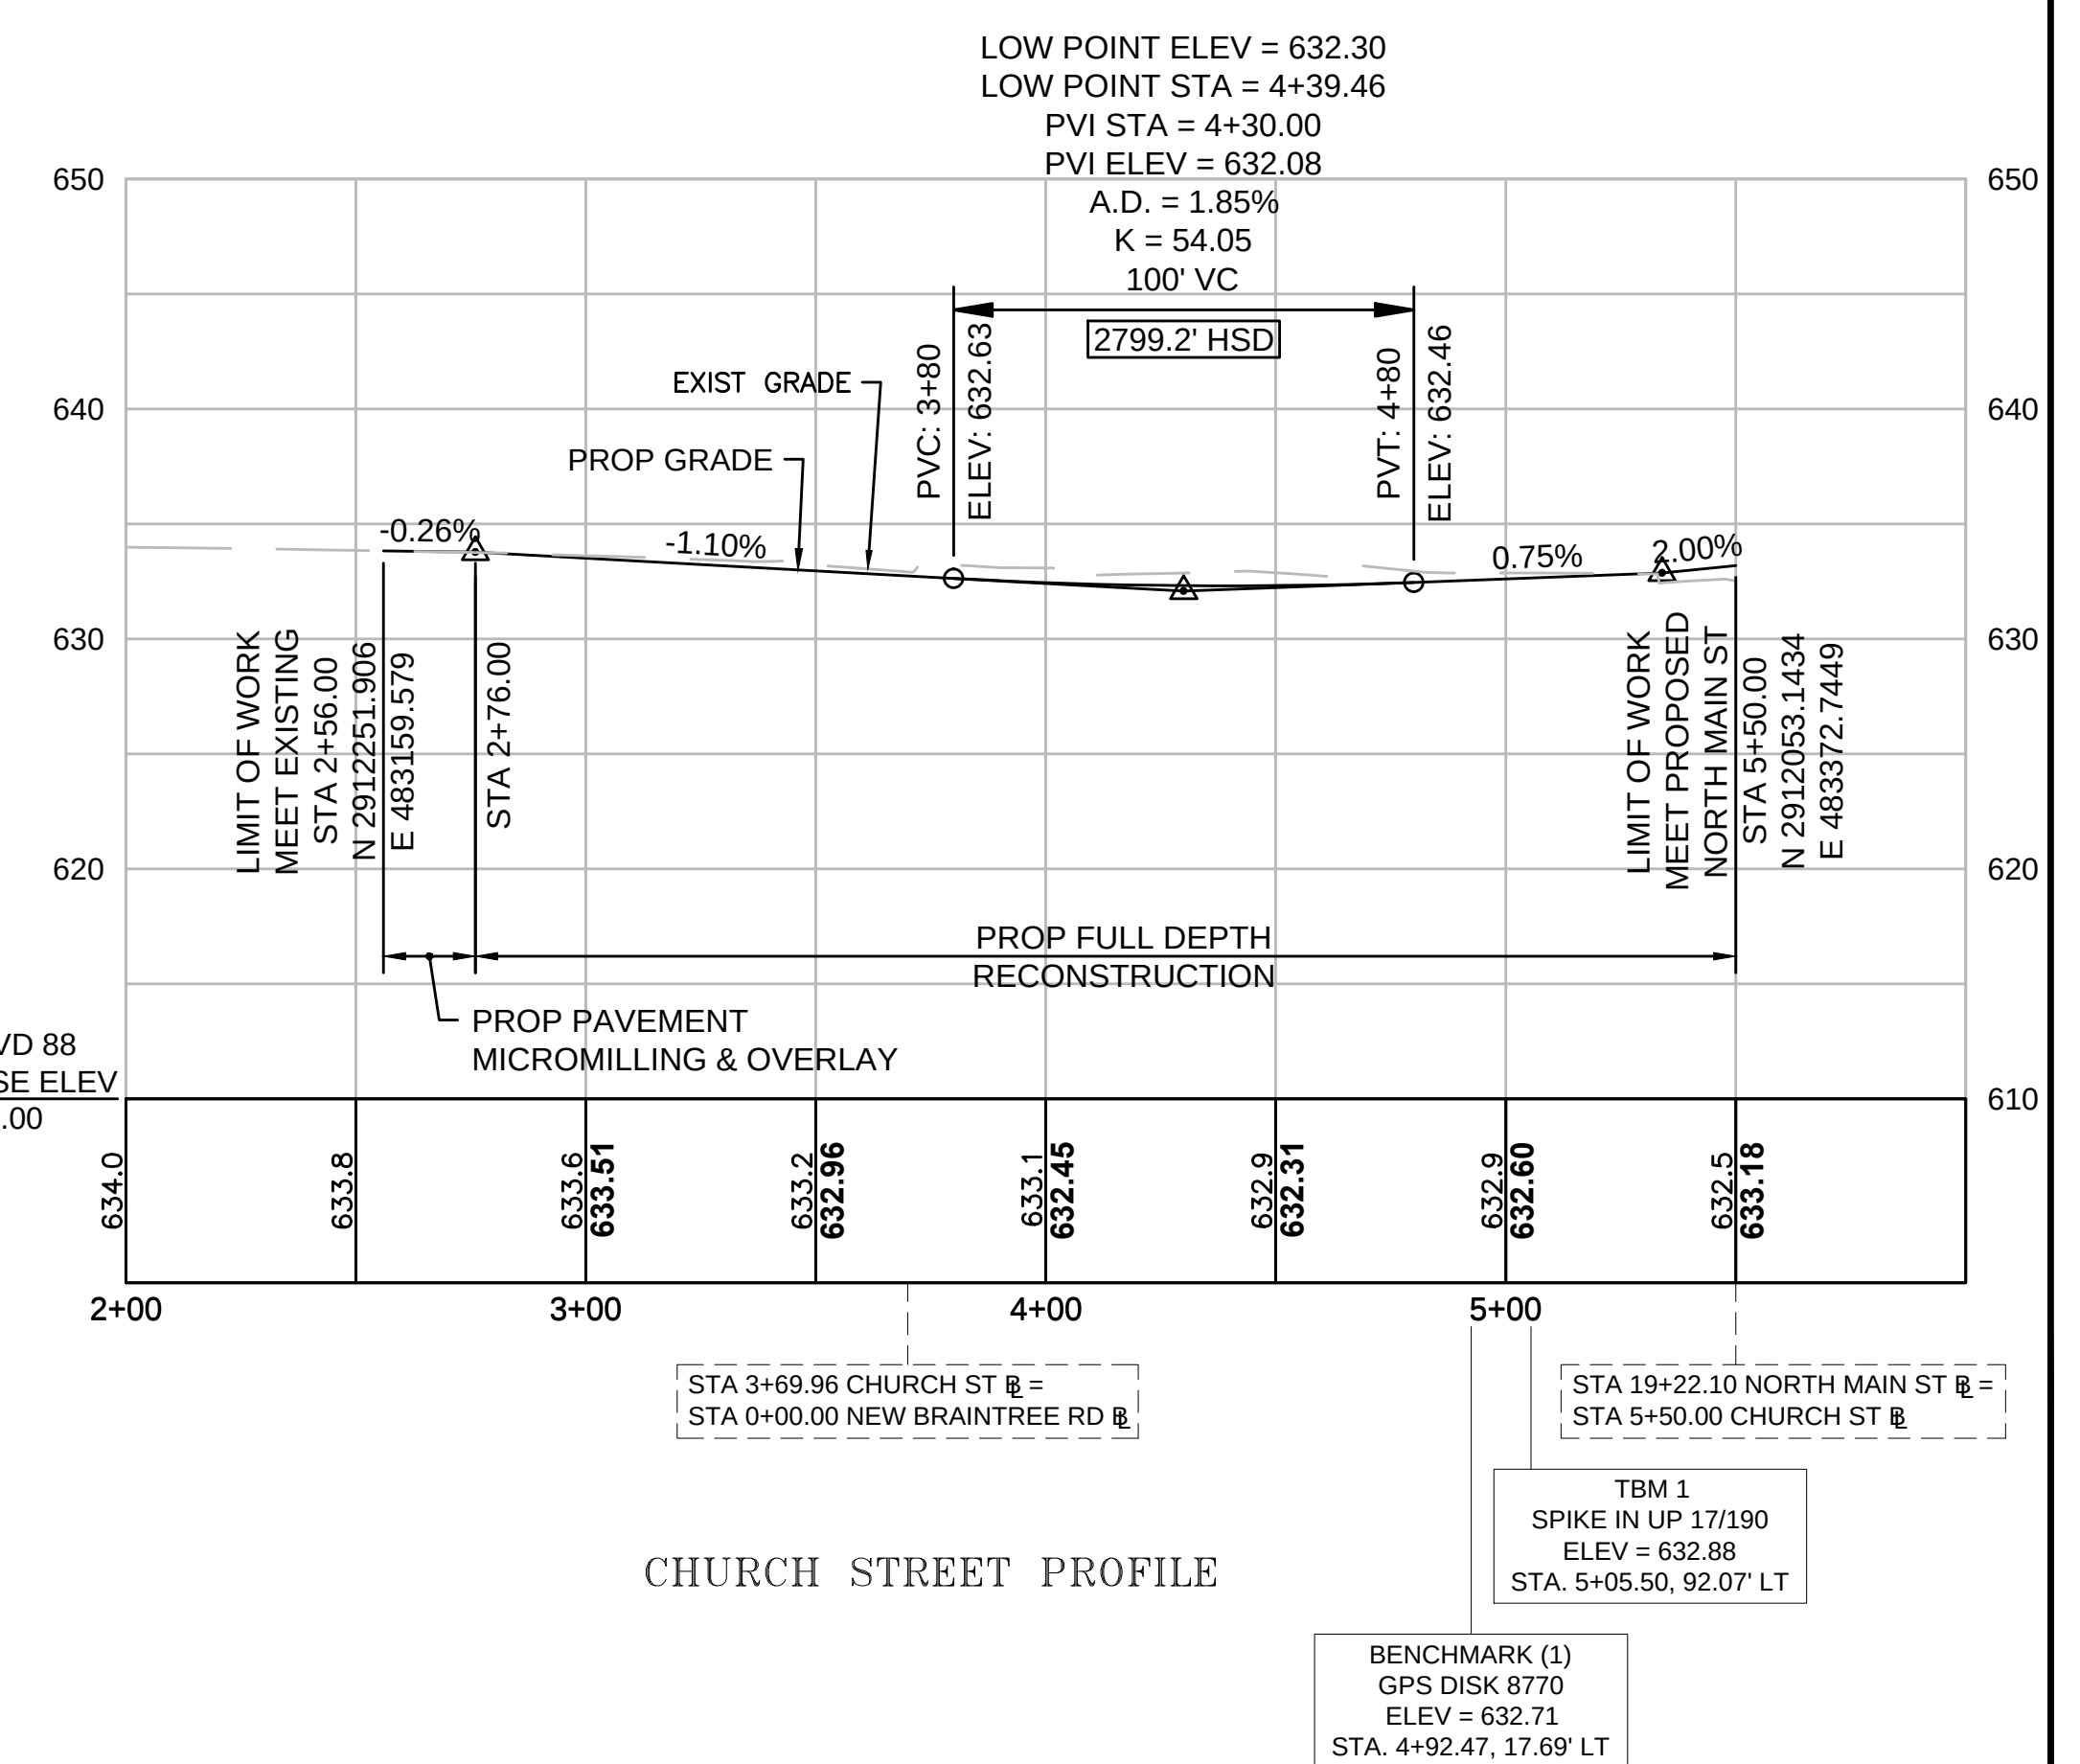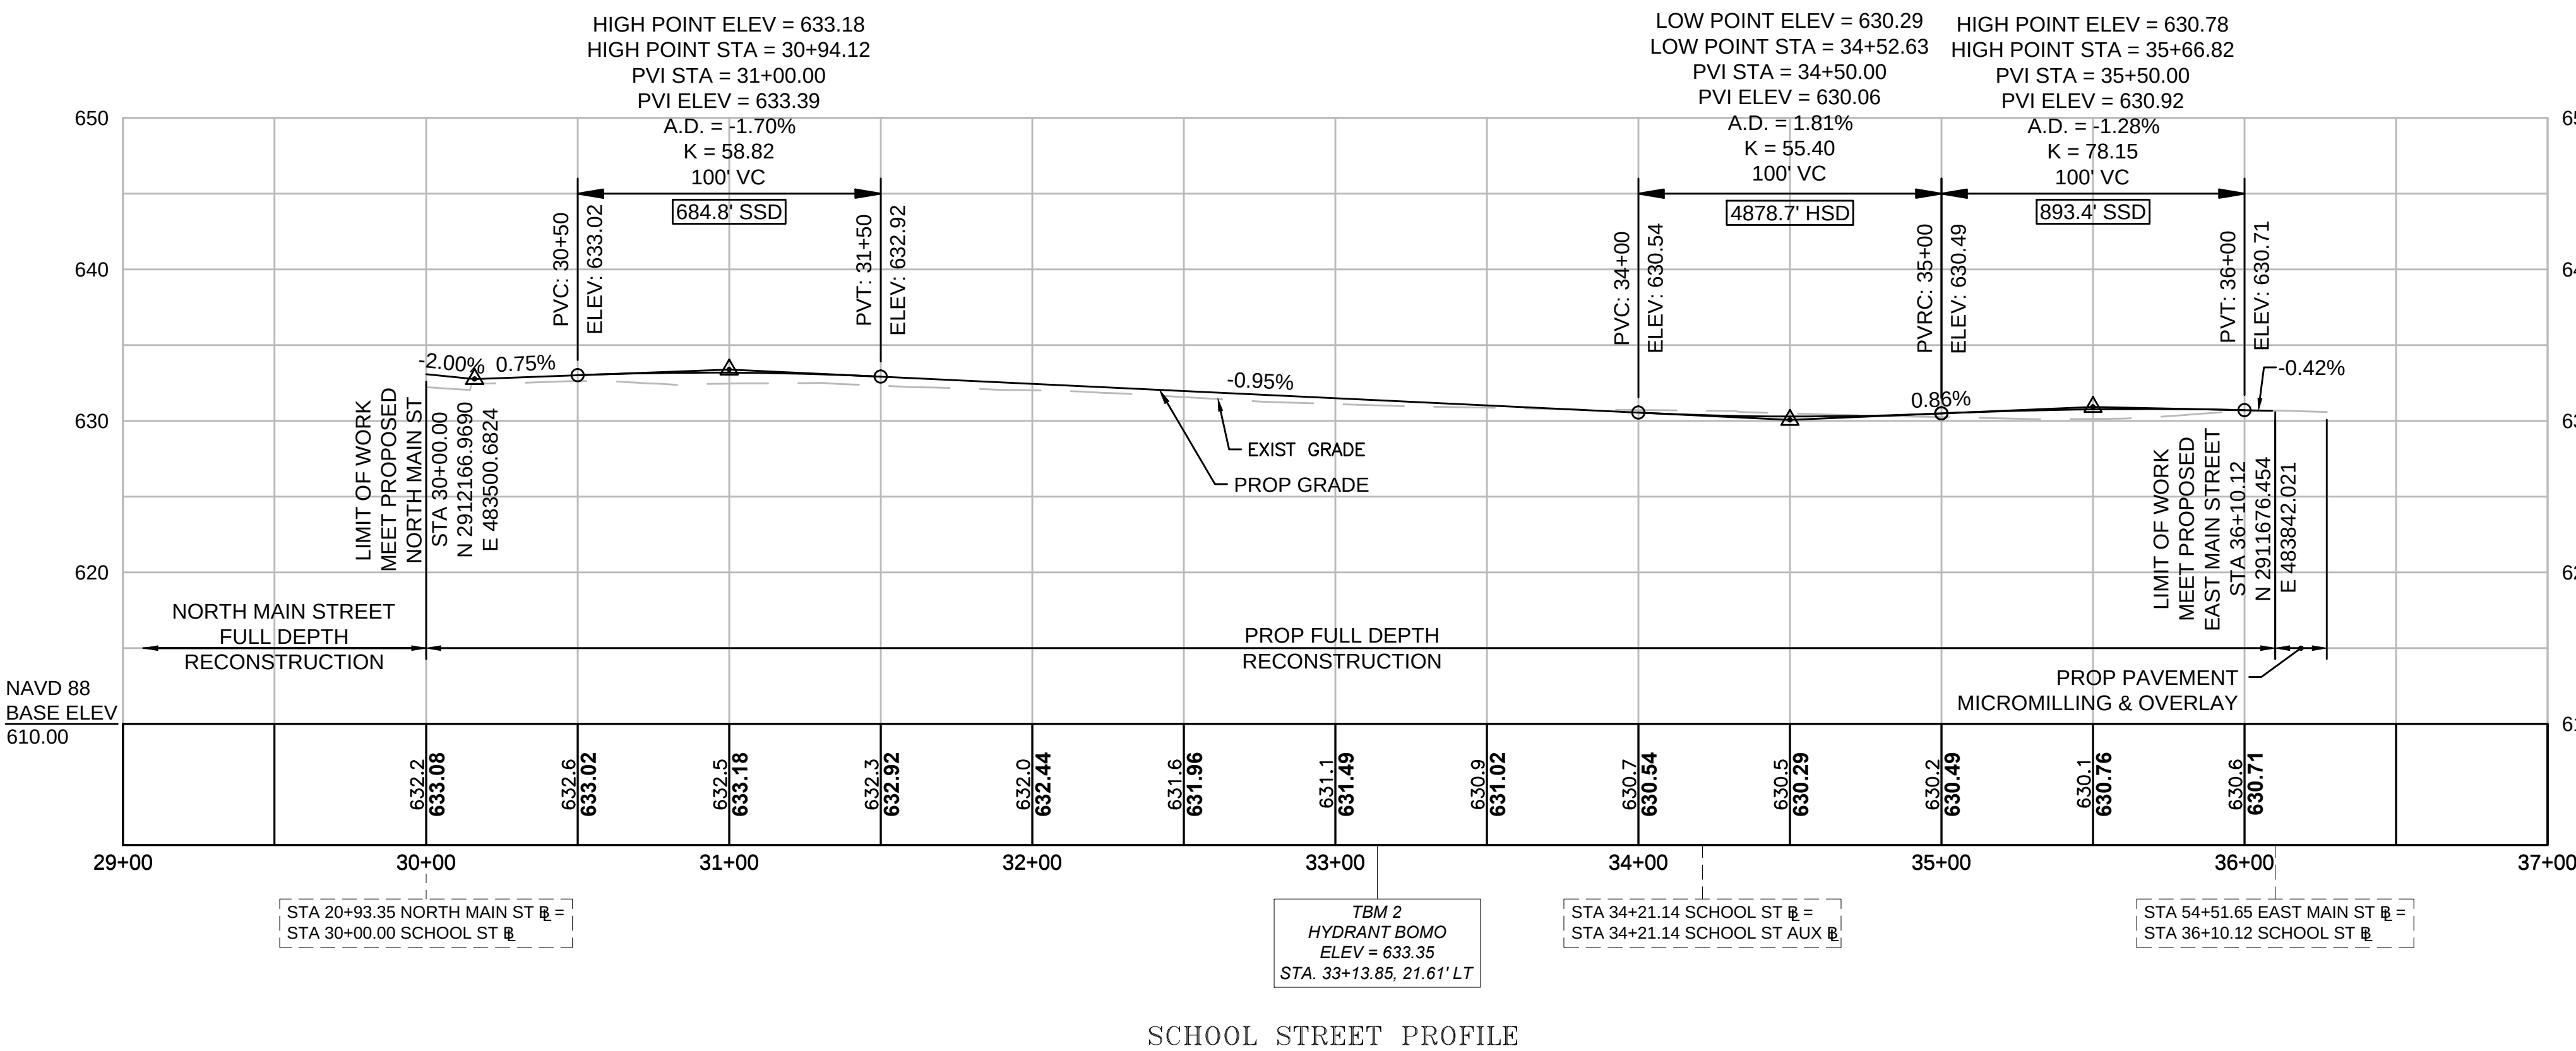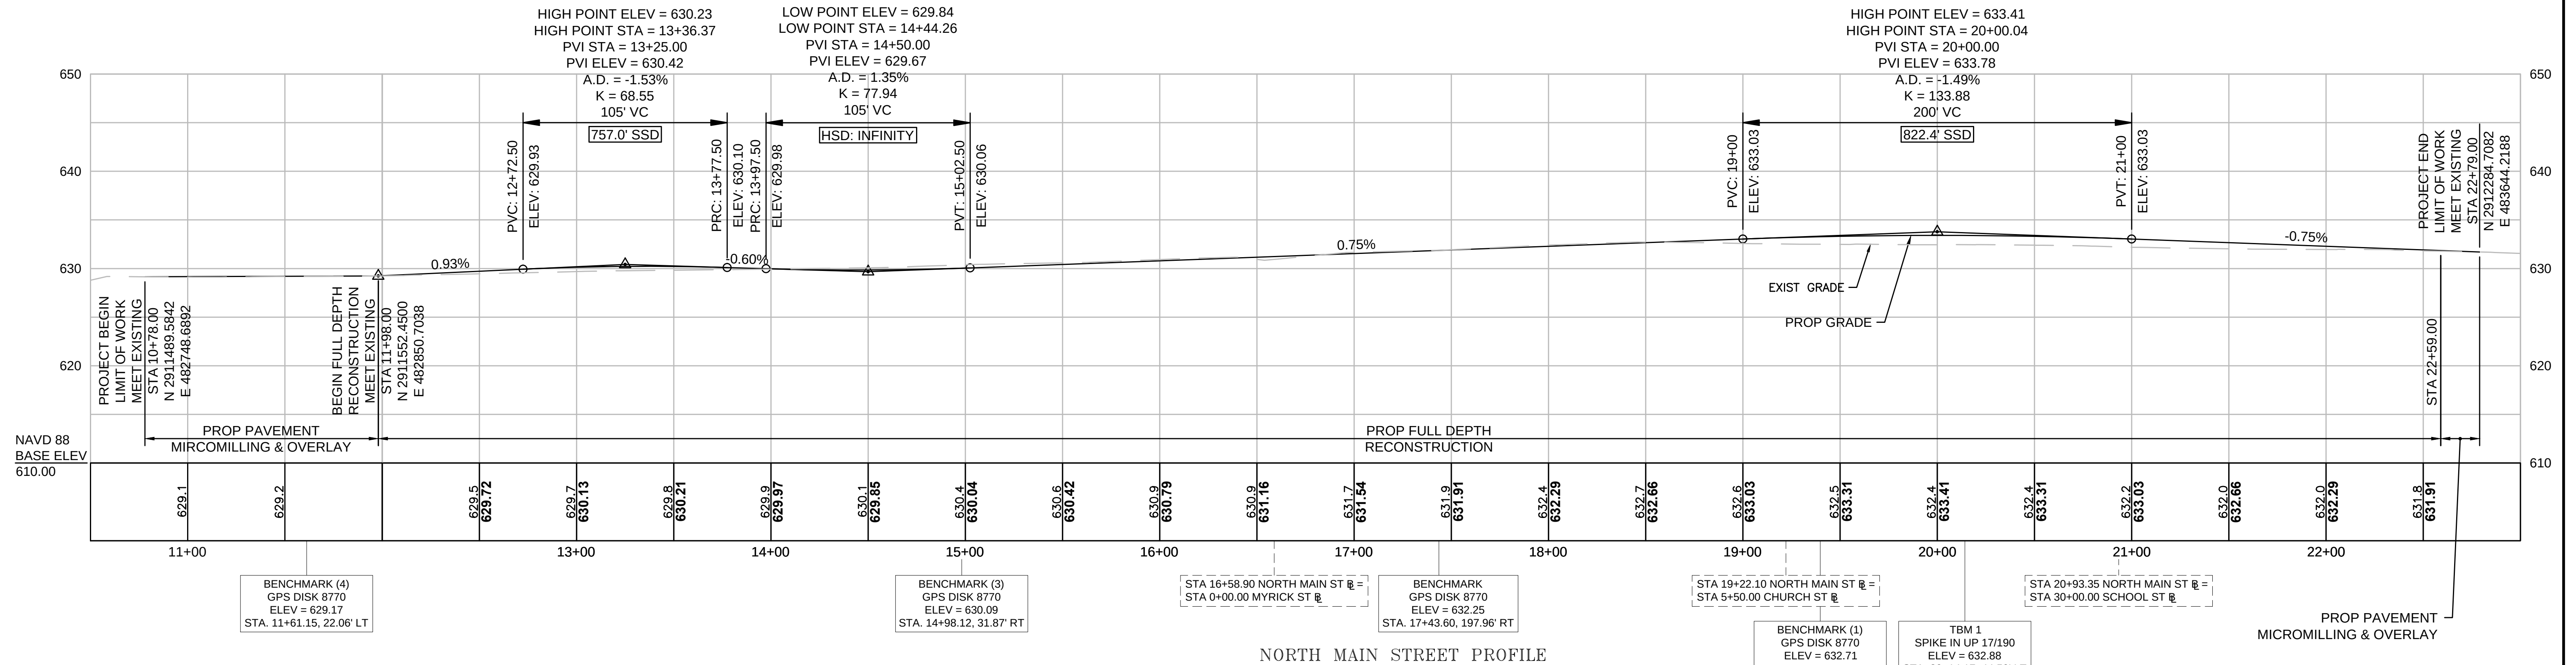


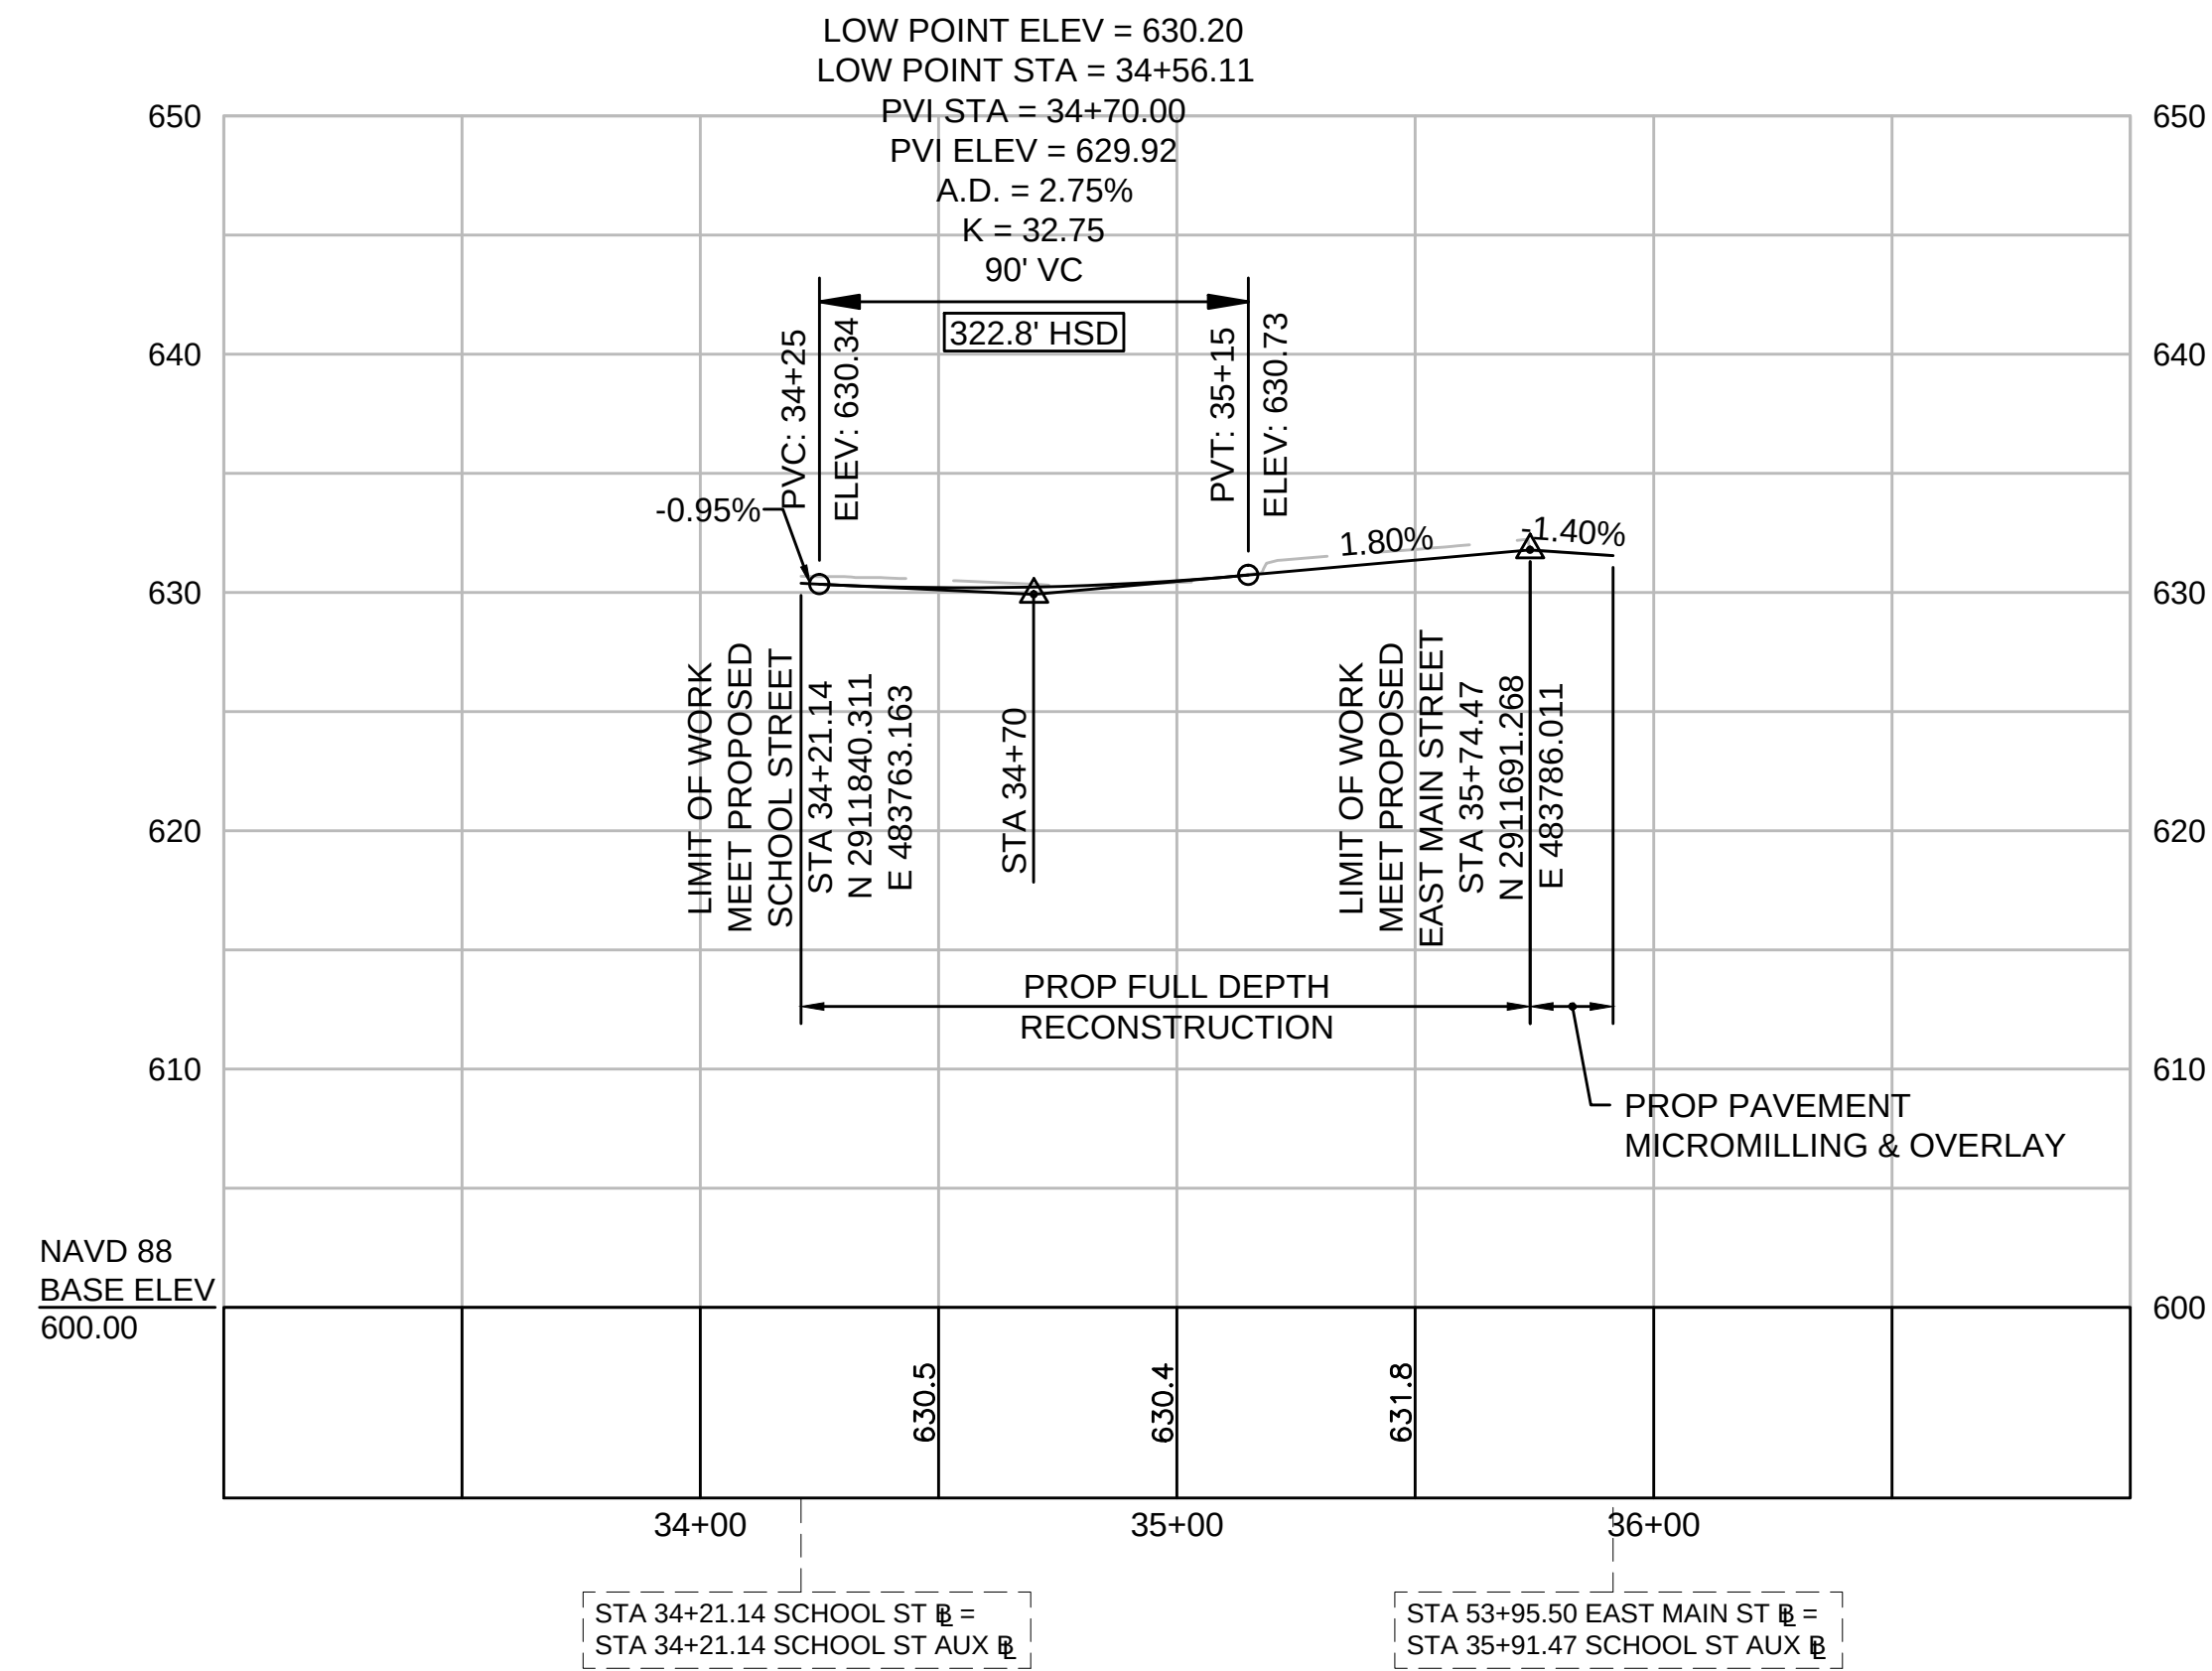


SCHOOL STREET AUX PROFILE

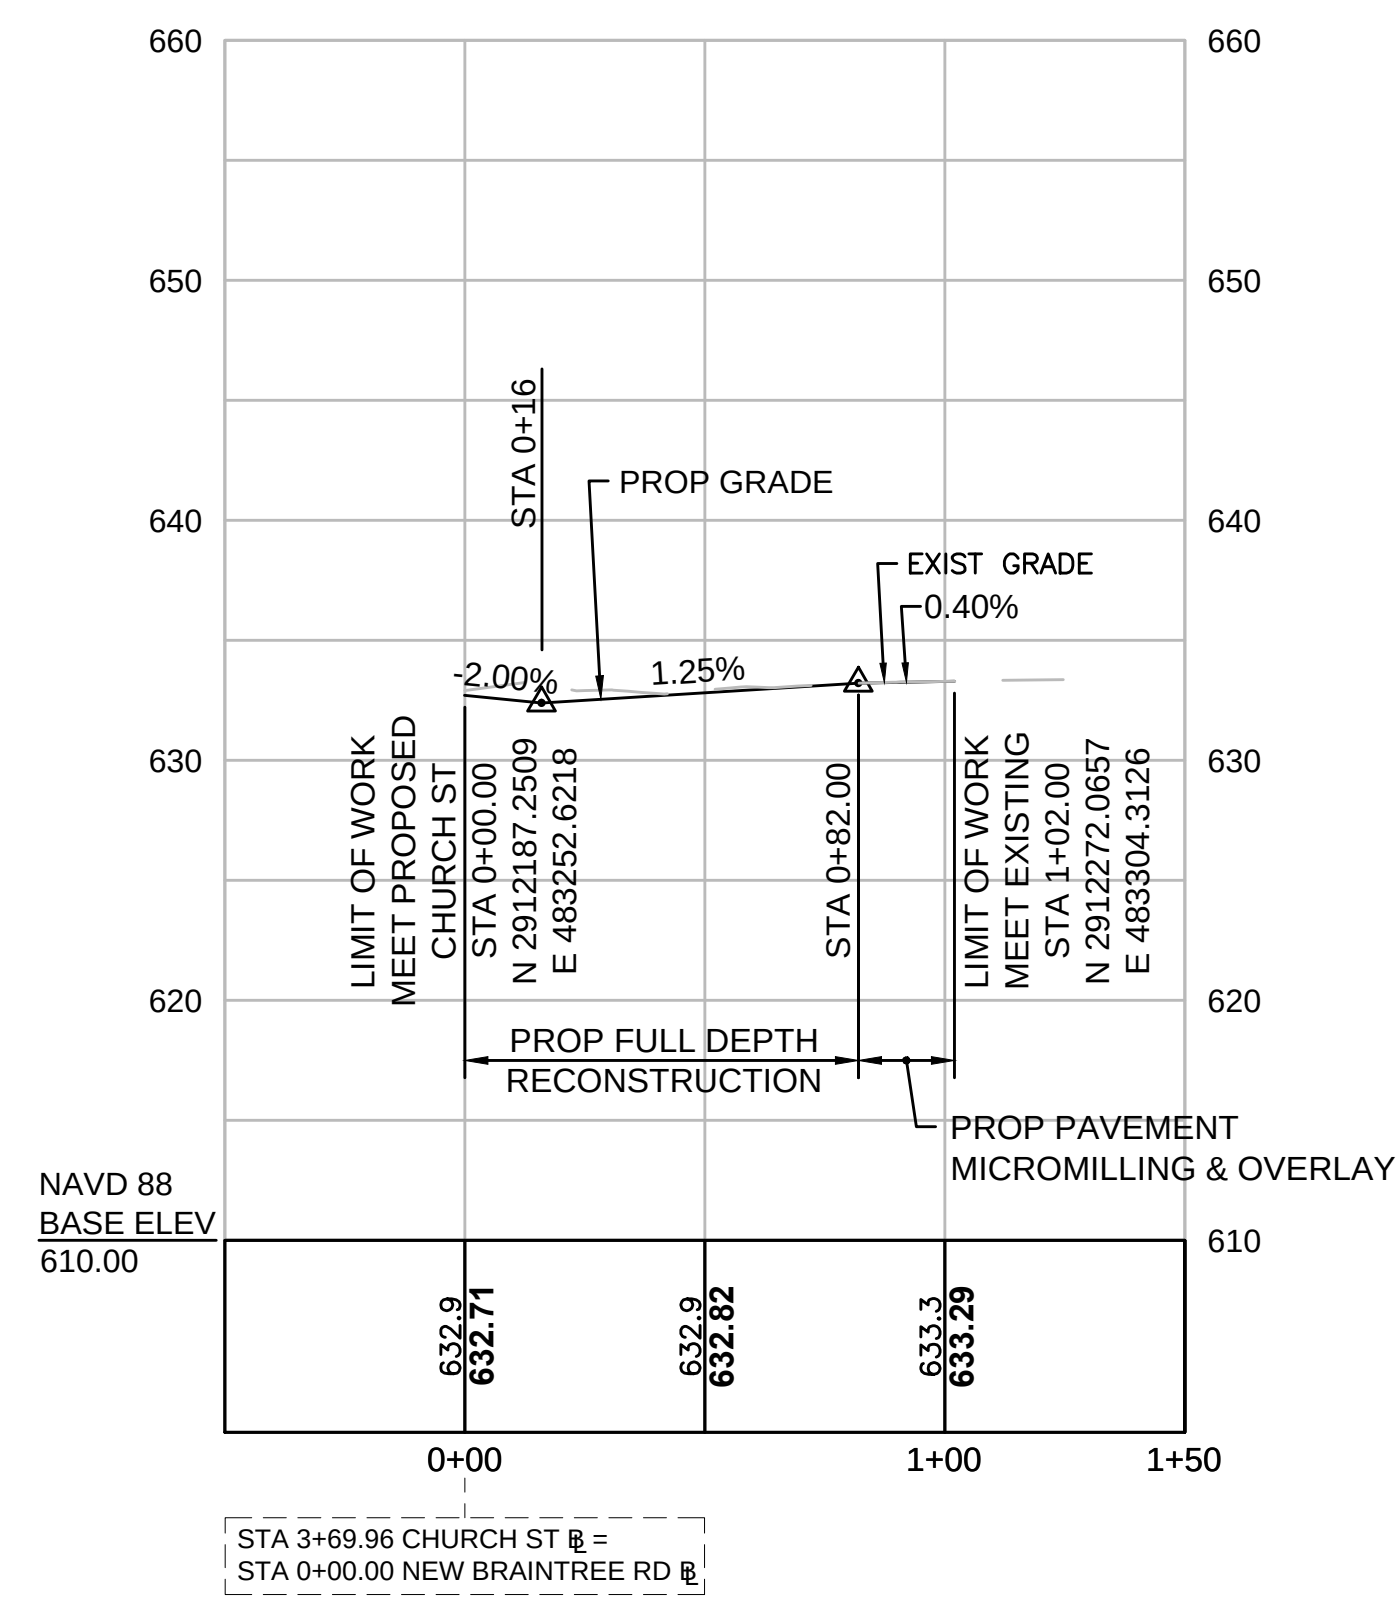


NEW BRAINTREE ROAD PROFILE

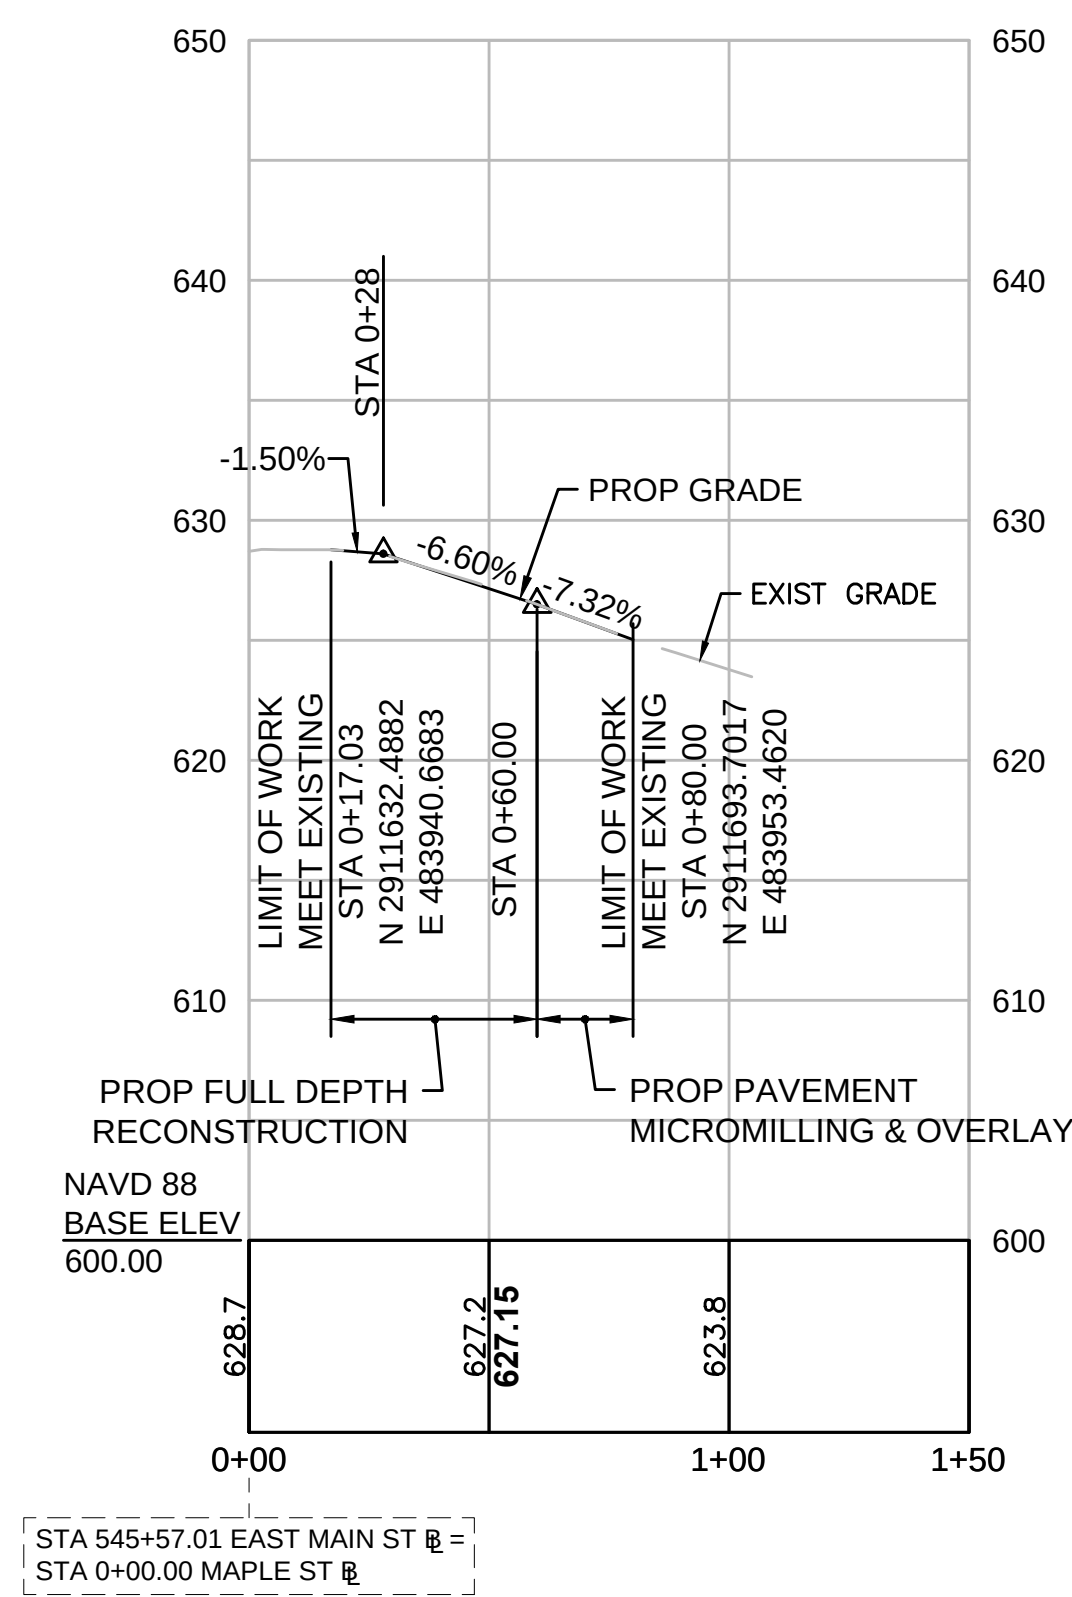



MAPLE STREET PROFILE

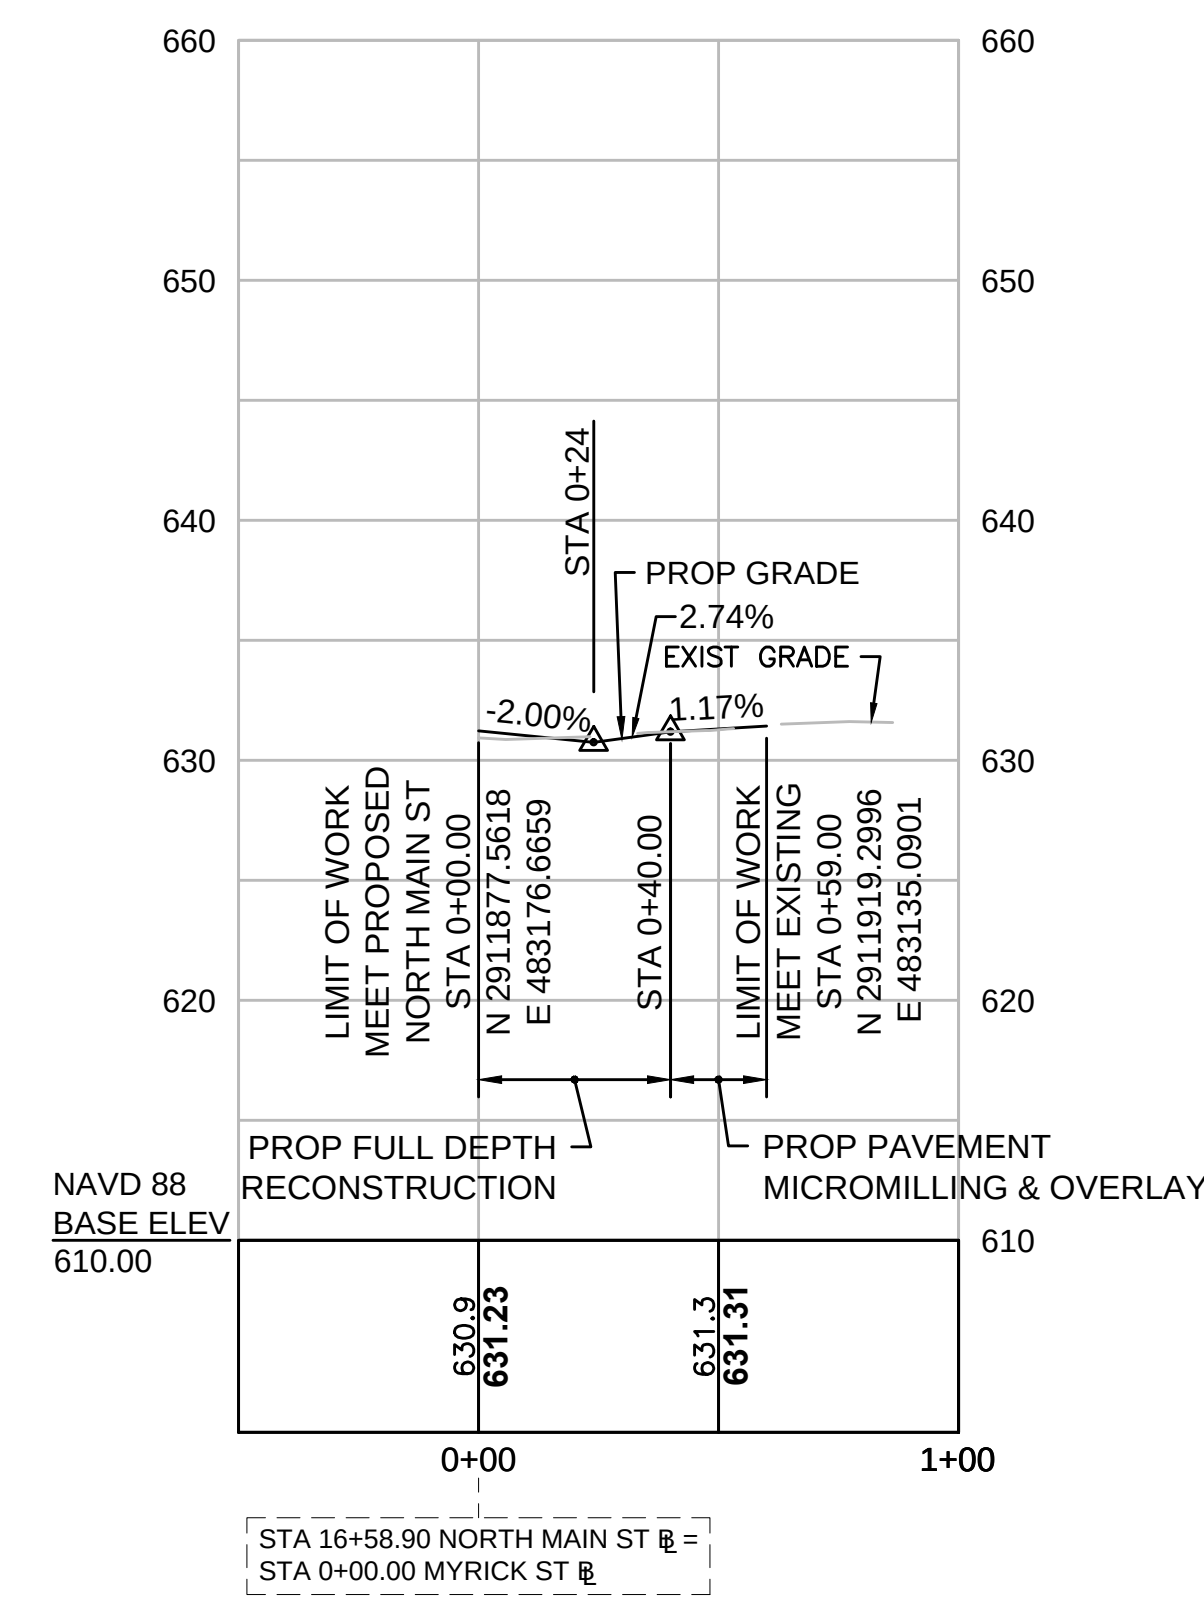


MYRICK STREET PROFILE

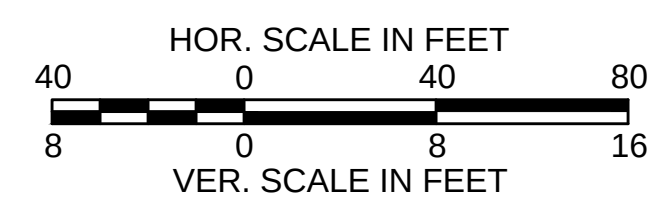

PARCEL NO.	PLAN SHEET NO.	TITLEHOLDER	TITLE REFERENCE				AREA (S.F. +/-)						TOTAL PROPERTY AREA (S.F.)	REMARKS
			DEED BOOK	PAGE NO.	LCC NO.	CERT NO.	TAKEN		EASEMENT		TOTAL TAKEN	REMAINING		
							CITY	STATE	TYPE	AREA				
TE-1	9	JACK W. & PAULA L. FISHER	37373	82					TEMP	280			50,094	TEMP ACCESS FOR REGRADING DUE TO SIDEWALK RECONSTRUCTION
TE-2	9	RONALD A. & KAREN T. BULLOCK	26329	44					TEMP	917			45,738	TEMP ACCESS FOR REGRADING/DRIVEWAY RECONSTRUCTION, SIDEWALK RECONSTRUCTION AND TREE PROTECTION
TE-3	9	JOHN A. & M. CHRISTINE SCHLOSSTEIN	13364	231					TEMP	553			43,560	TEMP ACCESS FOR REGRADING/DRIVEWAY RECONSTRUCTION, SIDEWALK RECONSTRUCTION AND TREE PROTECTION
TE-4	9	MONIQUE GRAYER	46990	300					TEMP	579			18,730	TEMP ACCESS FOR REGRADING/DRIVEWAY RECONSTRUCTION AND SIDEWALK RECONSTRUCTION
TE-5	9	KATHLEEN M. CAHILL	16114	50					TEMP	525			14,810	TEMP ACCESS FOR REGRADING DUE TO SIDEWALK RECONSTRUCTION AND BRICK WALK RECONSTRUCTION
TE-6	9	FIRST CONGREGATIONAL CHURCH	166	385					TEMP	1,684			230,432	TEMP ACCESS FOR REGRADING DUE TO WIDENING AND SIDEWALK CONSTRUCTION, BRICK WALK RECONSTRUCTION AND TREE PROTECTION
TE-19	10-11	FIRST CONGREGATIONAL CHURCH	166	385					TEMP	5,354			230,432	TEMP ACCESS FOR REGRADING DUE TO ROADWAY AND SIDEWALK RECONSTRUCTION, TREE PROTECTION AND TRIMMING
DE-1	9	FIRST CONGREGATIONAL CHURCH	166	385					PERM	346			230,432	PERMANENT ACCESS FOR DRAINAGE MAINTENANCE
TE-7	9	THOMAS F & KATHLEEN M CHAHILL	45742	115					TEMP	387			9,148	TEMP EASEMENT FOR REGRADING DUE TO SIDEWALK RECONSTRUCTION
TE-8	10	FIRST CONGREGATIONAL CHURCH	166	385					TEMP	1,988			23,958	TEMP EASEMENT FOR REGRADING/DRIVEWAY RECONSTRUCTION, SIDEWALK RECONSTRUCTION AND TREE PROTECTION
TE-10	10	CAROL E. TAFEL	45654	342					TEMP	208			6,970	TEMP ACCESS FOR REGRADING/DRIVEWAY RECONSTRUCTION AND TREE PROTECTION
TE-11	10	ROBERT G CARBIN	45391	263					TEMP	633			15,682	TEMP ACCESS FOR REGRADING/DRIVEWAY RECONSTRUCTION
TE-12	10	GWENDOLYN M. BROZ & JEFFREY J. JONES	23981	353					TEMP	255			15,246	TEMP ACCESS FOR REGRADING DUE TO SIDEWALK RECONSTRUCTION
TE-21	10	GWENDOLYN M. BROZ & JEFFREY J. JONES	23981	353					TEMP	183			15,246	TEMP ACCESS FOR REGRADING DUE TO SIDEWALK RECONSTRUCTION
TE-13	10	ALAN J. & PAMELA H. ROCK	19191	147					TEMP	303			10,020	TEMP EASEMENT FOR REGRADING/DRIVEWAY & SIDEWALK RECONSTRUCTION
TE-14	10	JEFFREY A. BELANGER	27009	166					TEMP	417			13,070	TEMP EASEMENT FOR REGRADING/DRIVEWAY & SIDEWALK RECONSTRUCTION
TE-15	10-11	RALPH J. & CHARMAINE MASTERJOHN	7540	227					TEMP	1,090			23,255	TEMP EASEMENT FOR REGRADING AND SIDEWALK CONSTRUCTION
SW-1	10-11	RALPH J. & CHARMAINE MASTERJOHN	7540	227					PERM	77			23,255	PERM EASEMENT FOR SIDEWALK CONSTRUCTION
TE-17	11	GARY E. & MARGRET A. MILLER	5267 & 17380	308 & 308					TEMP	719			43,560	TEMP ACCESS FOR REGRADING/DRIVEWAY & SIDEWALK RECONSTRUCTION
TE-18	11-12	TOWN OF WEST BROOKFIELD (BOARD OF SELECTMEN)	-	-					TEMP	3,617			46,174	TEMP ACCESS FOR REGRADING DUE TO SIDEWALK RECONSTRUCTION, HMA WALK CONSTRUCTION AND TREE PROTECTION
TE-20	12	ROSSMAN FAMILY REVOCABLE TRUST	385	042					TEMP	1,309			43,560	TEMP ACCESS FOR REGRADING/DRIVEWAY RECONSTRUCTION AND TREE PROTECTION

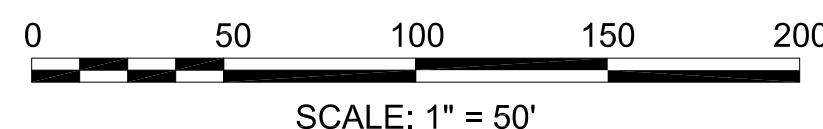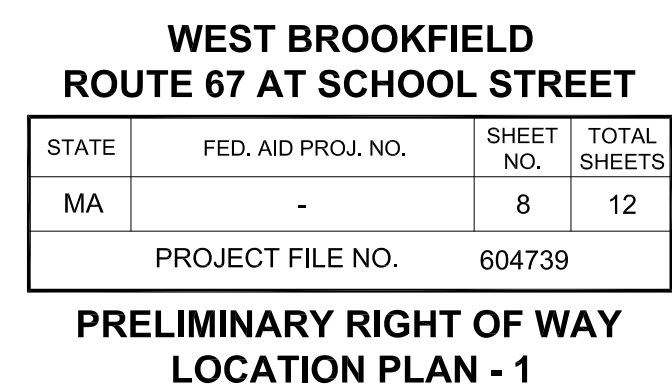

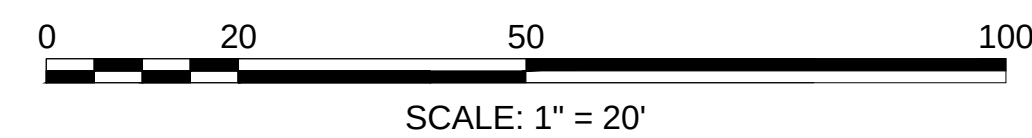


WEST BROOKFIELD
ROUTE 67 AT SCHOOL STREET

STATE	FED. AID PROJ. NO.	SHEET NO.	TOTAL SHEETS
MA	-	10	12

PROJECT FILE NO. 604739

PRELIMINARY RIGHT OF WAY
PROPERTY PLAN - 2

PLANTING LIST					
SYMBOL	DESCRIPTION	BOTANICAL NAME	SIZE	SPACING	NO REQ'D (THIS SHEET)
A	LILAC TREE	SYRINGA RETICULATA 'IVORY SNOW'	2"-2.5" CAL	AS SHOWN	3

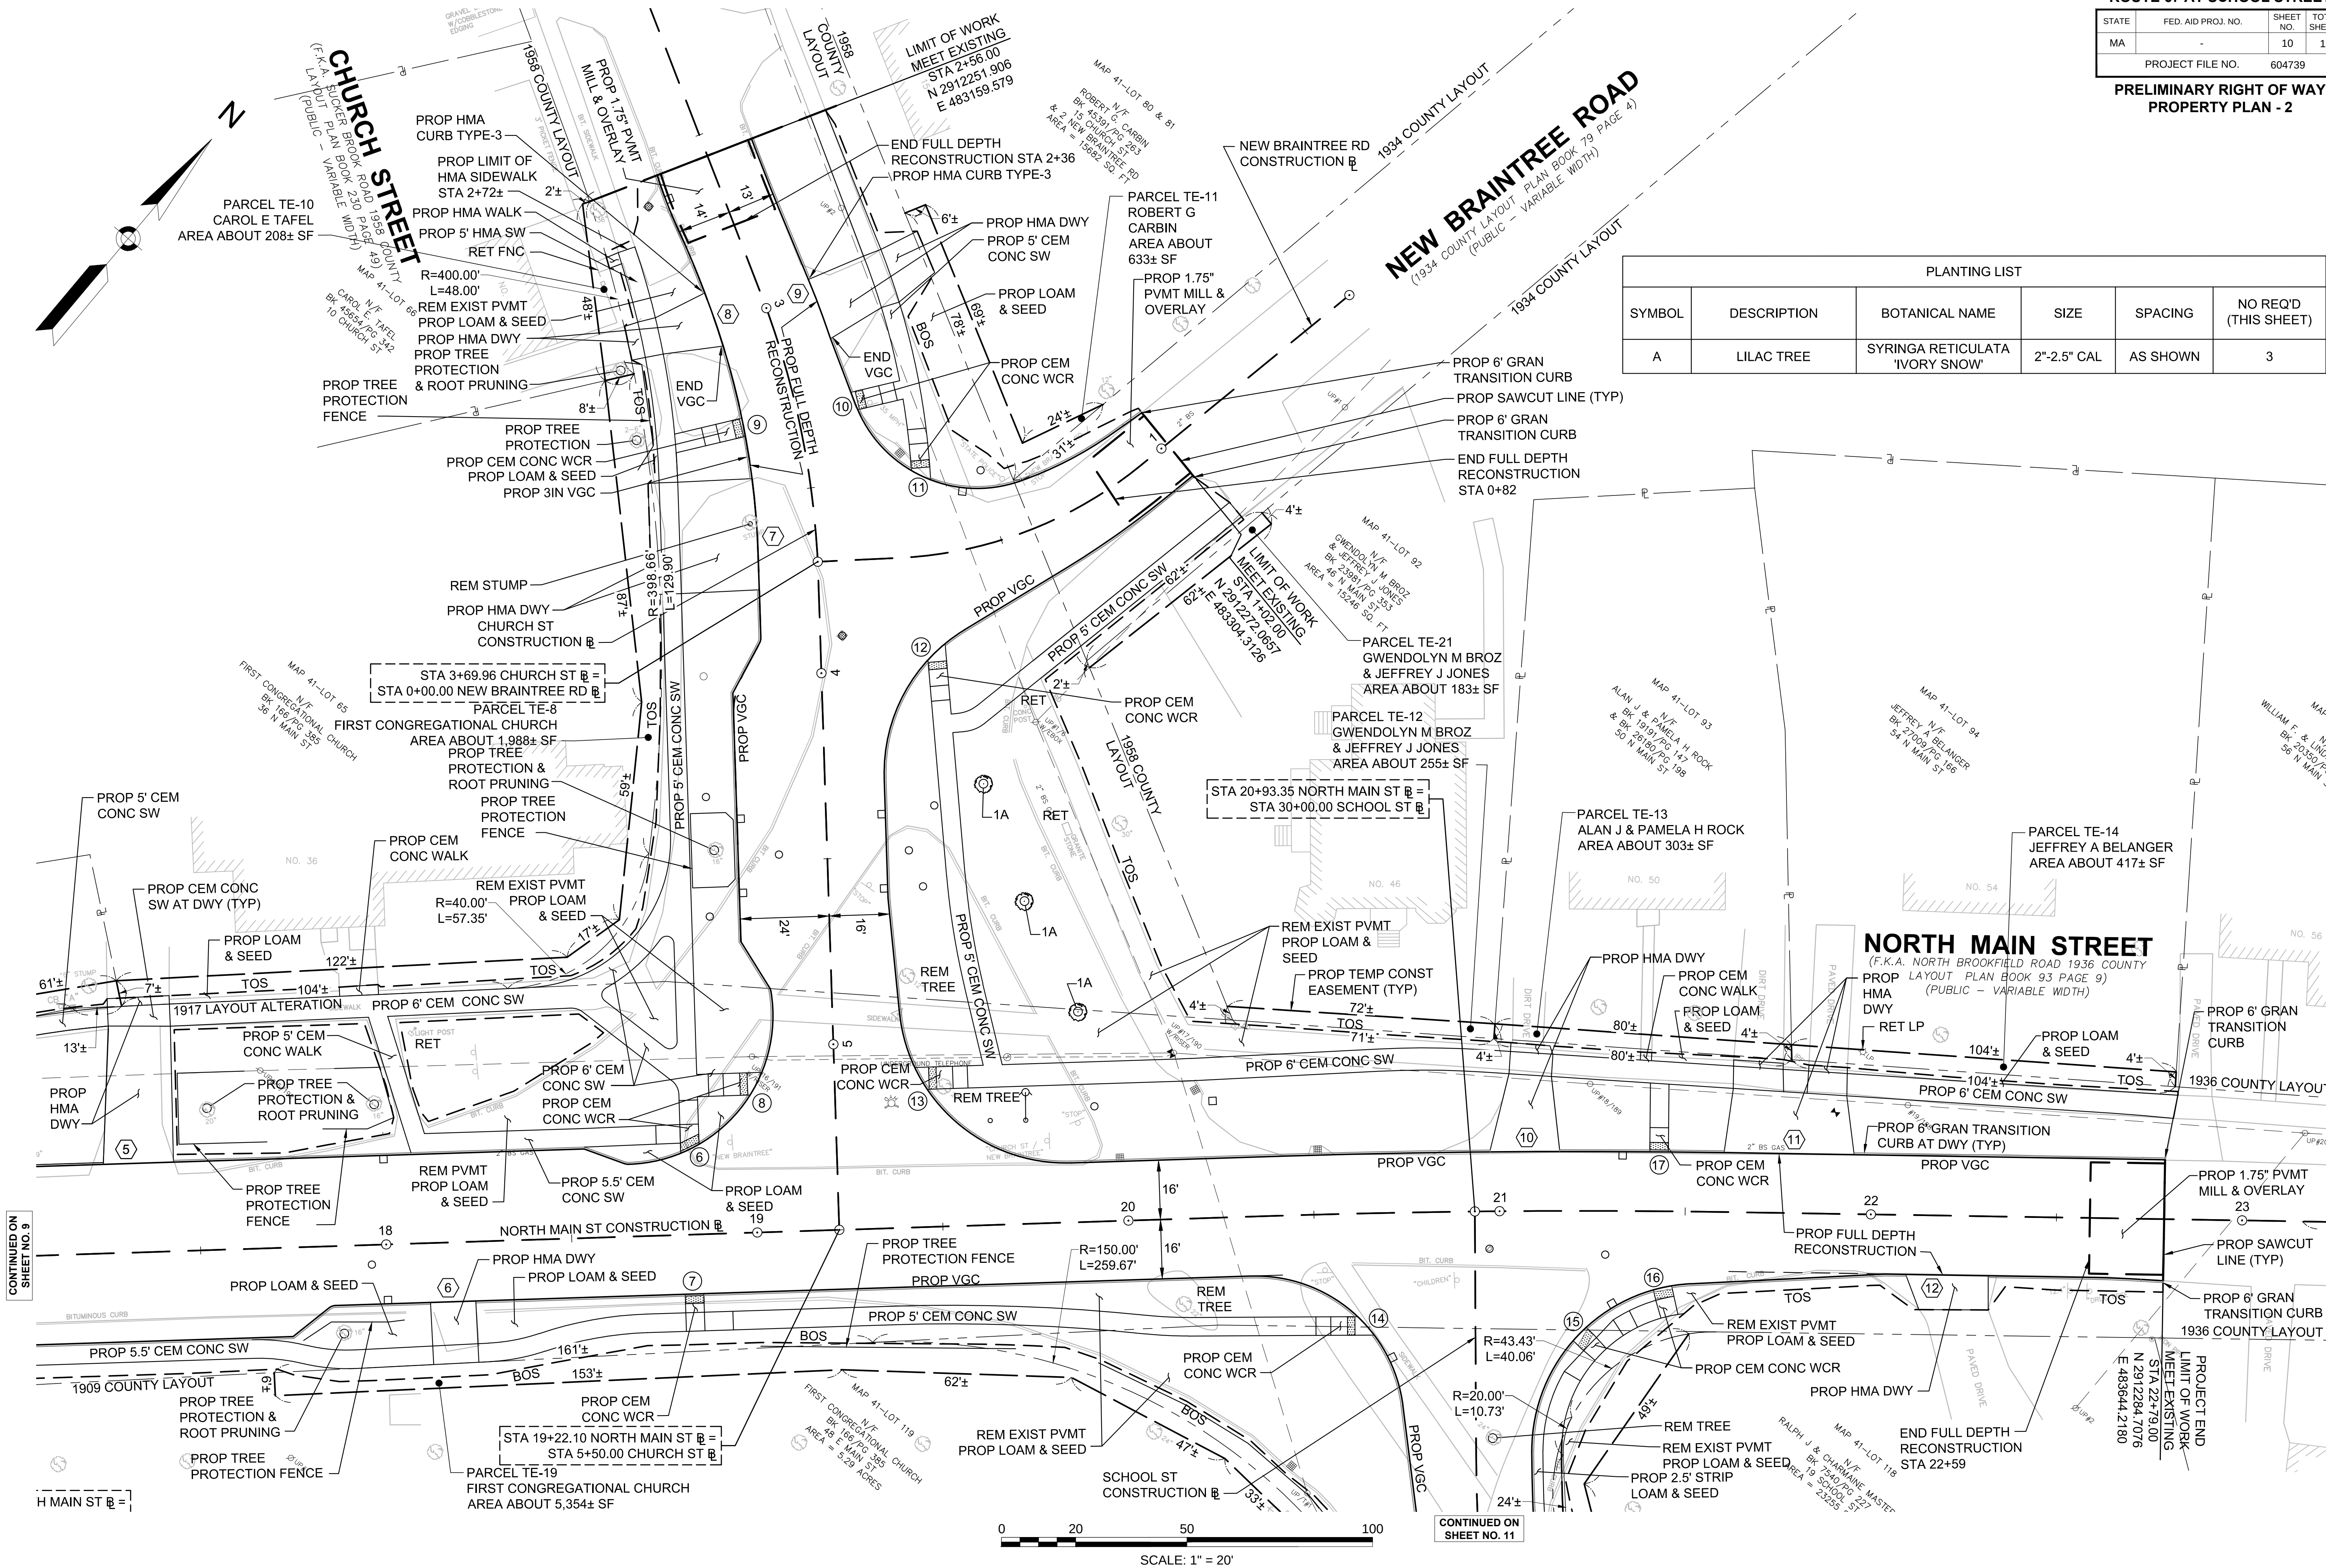

CONTINUED ON
SHEET NO. 9

CONTINUED ON
SHEET NO. 11

