



**RETAIL "B"**  
Scale 1"= 40'

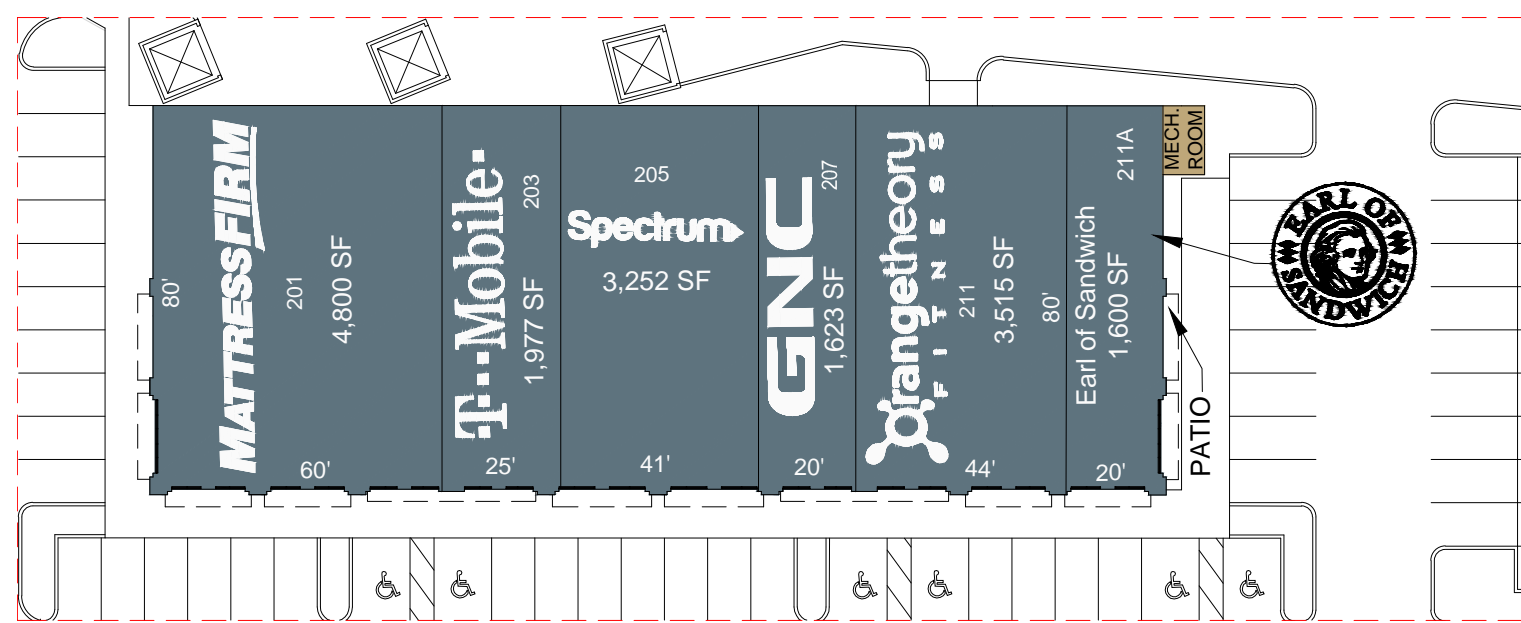

**RETAIL "A"**  
Scale 1"= 40'

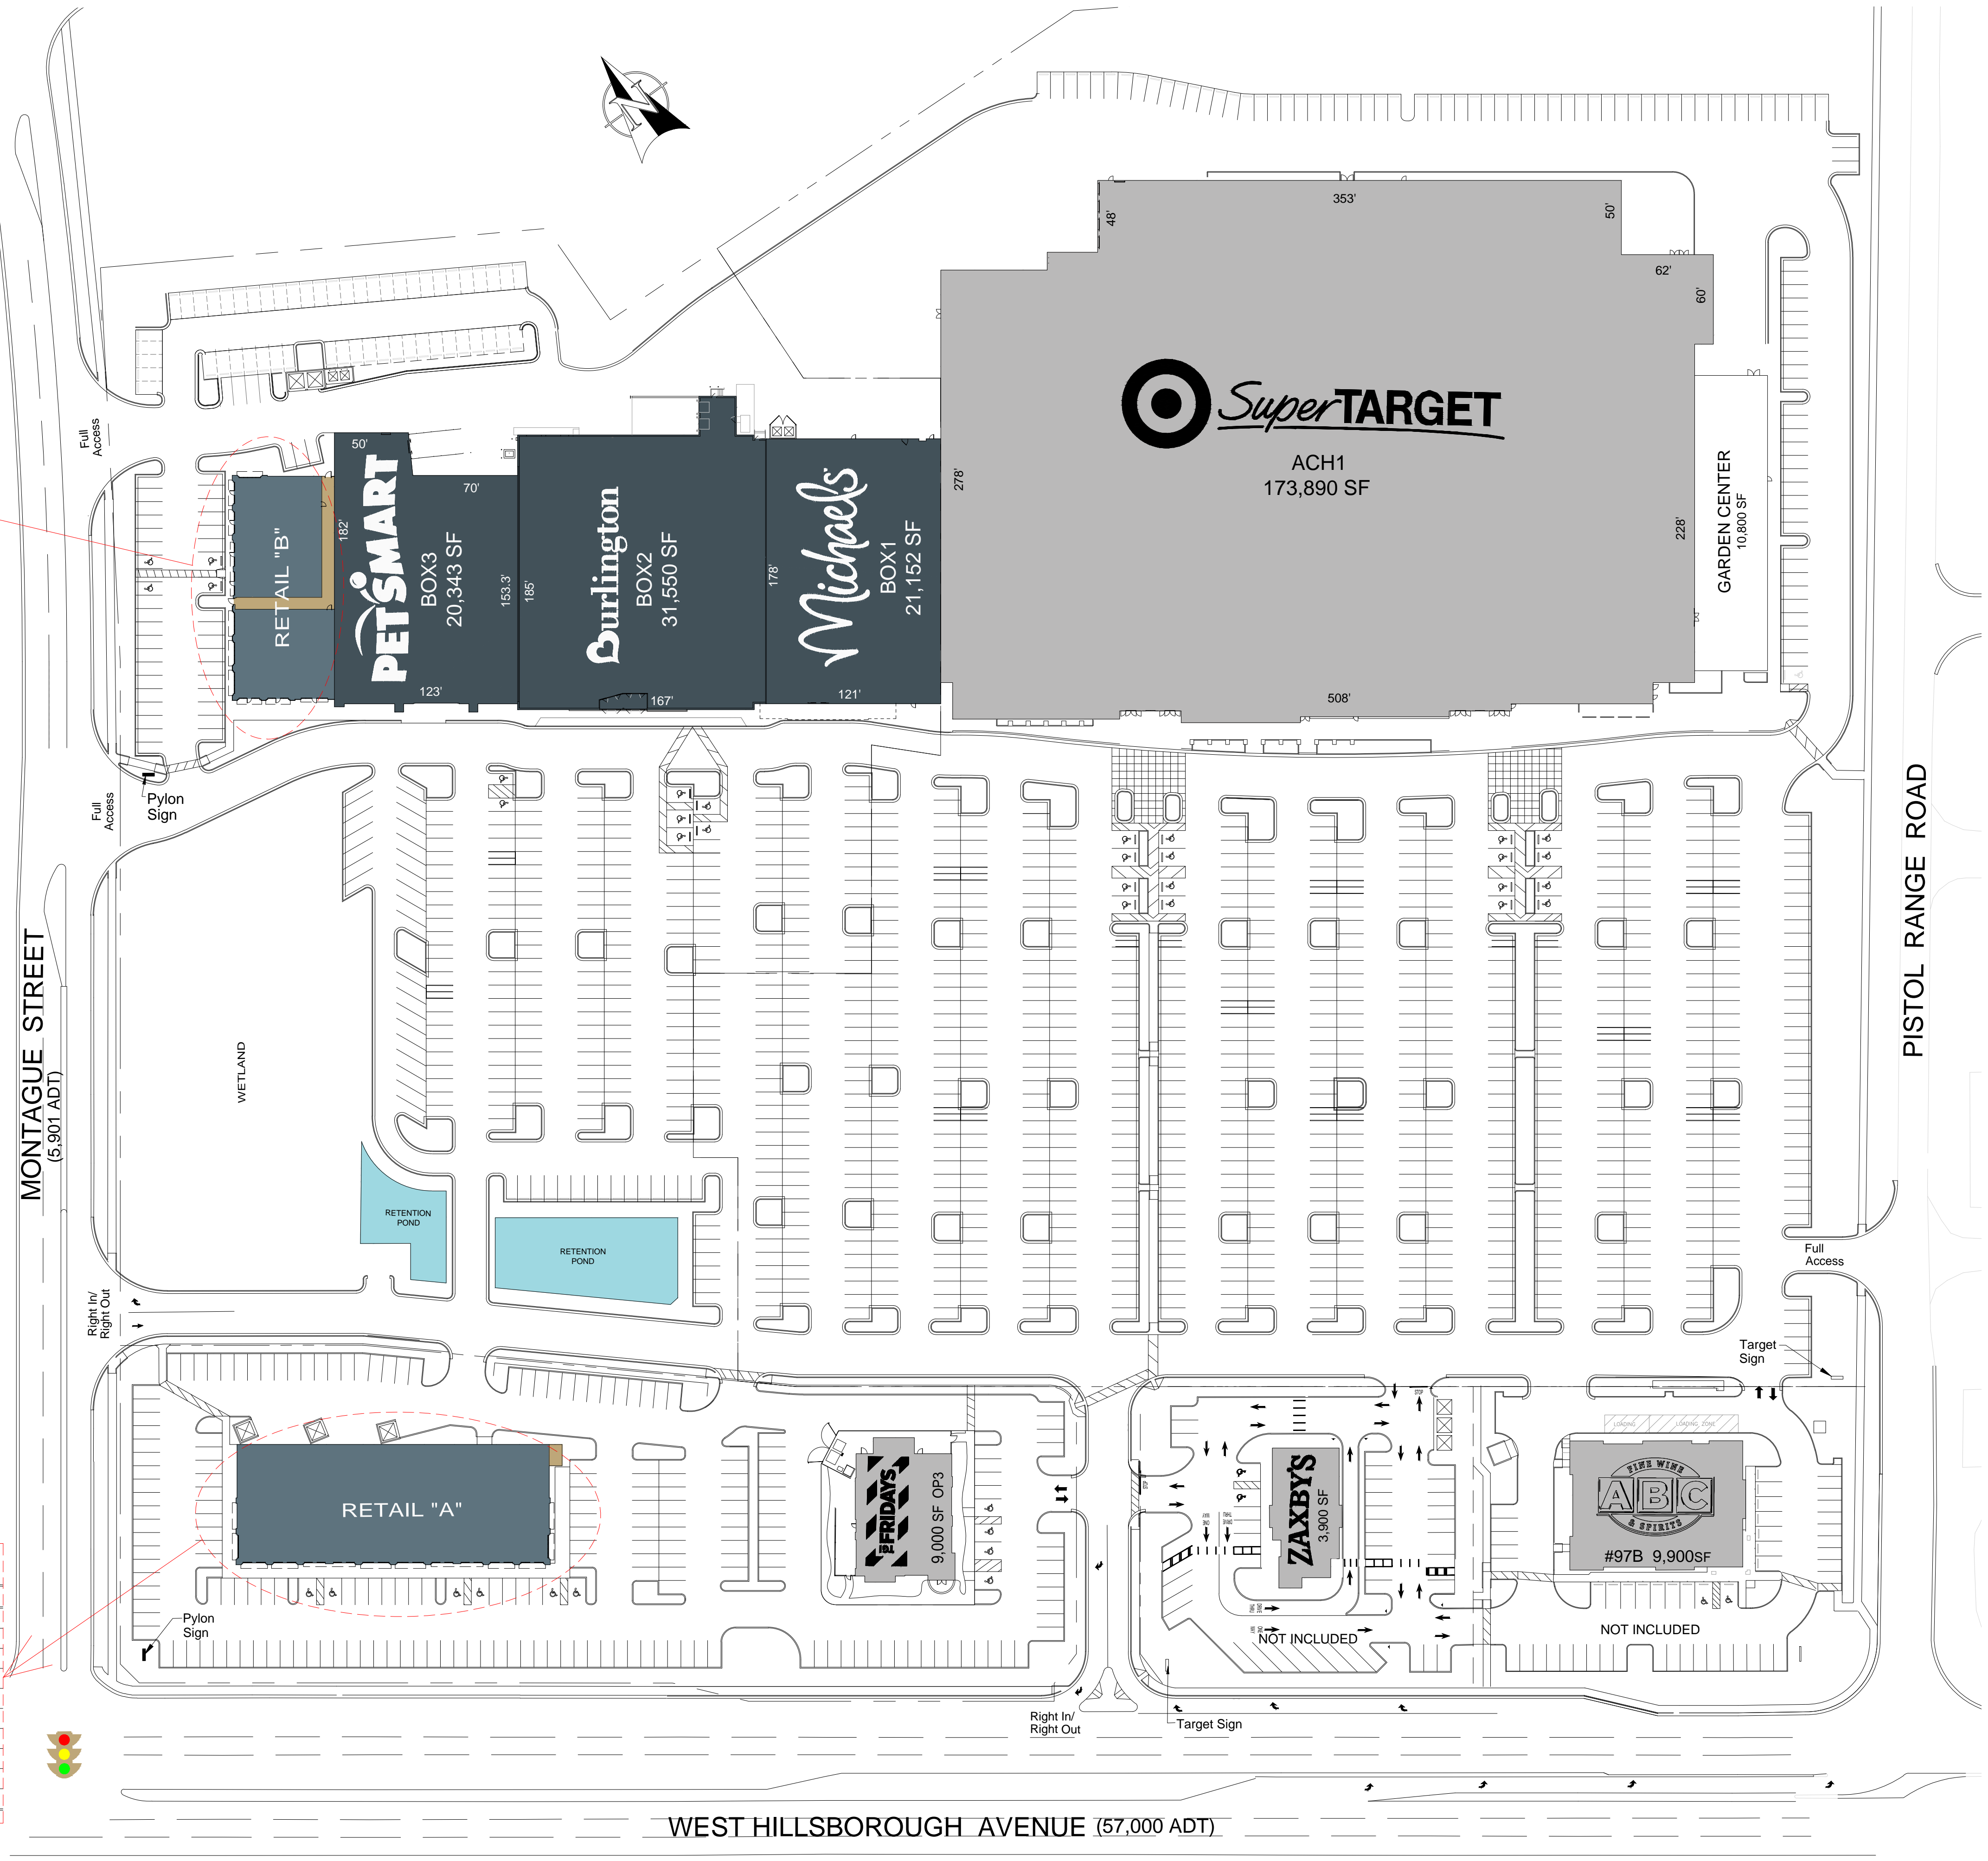

**OVERALL SITE PLAN**  
Scale 1"= 60'