


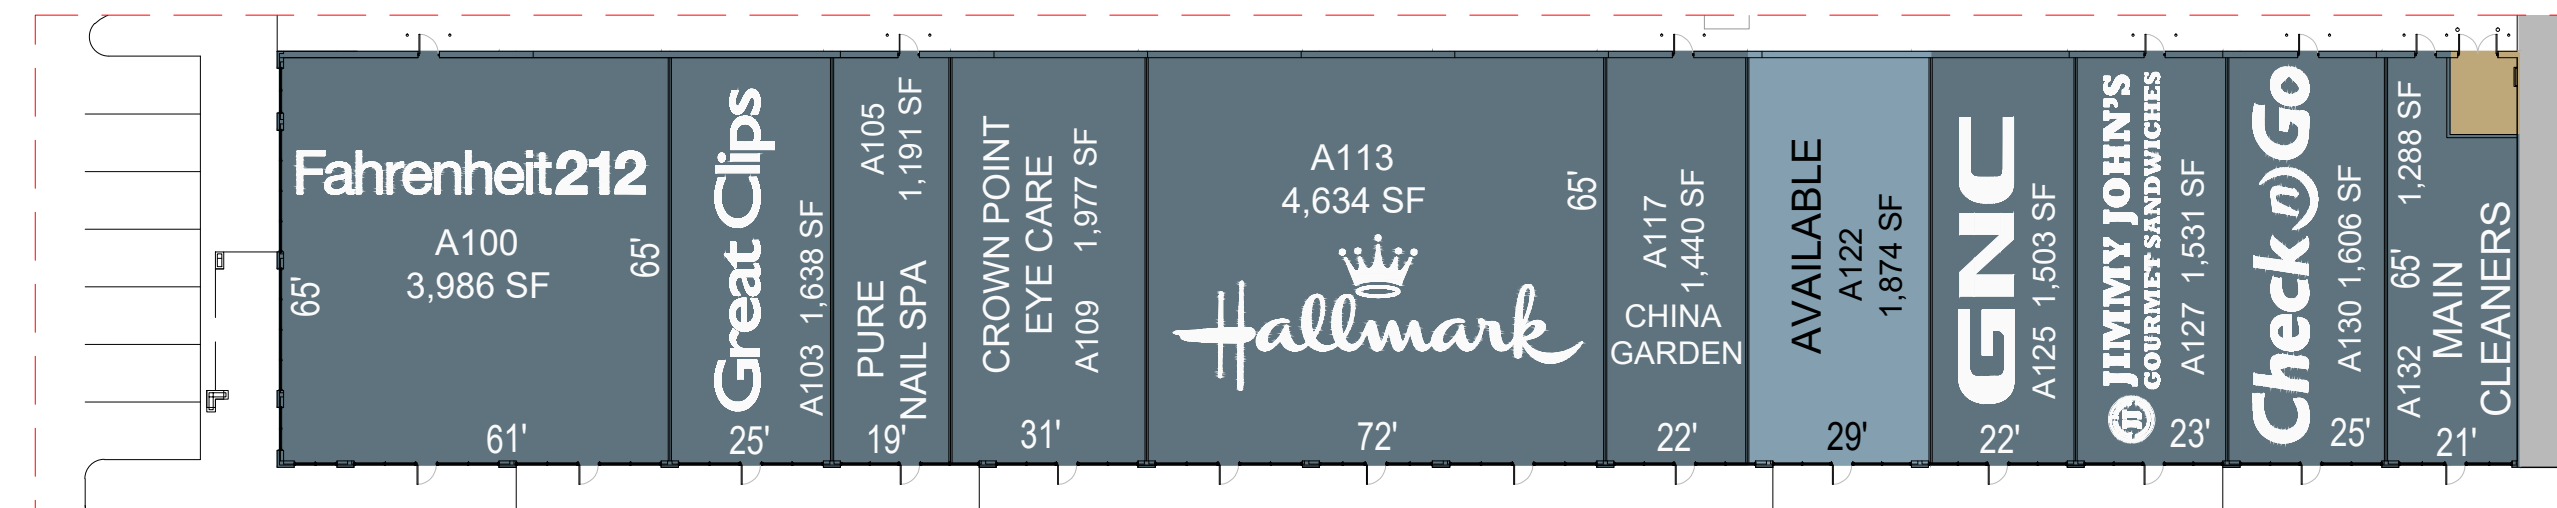


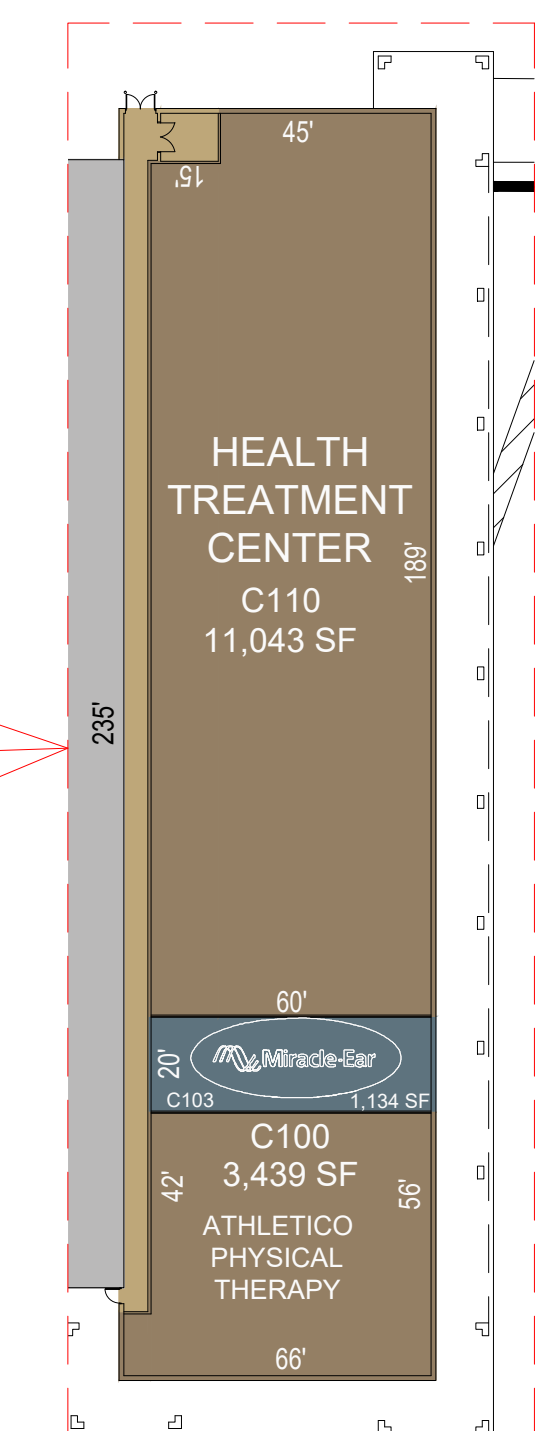

RETAIL "D"
Scale 1"=30'

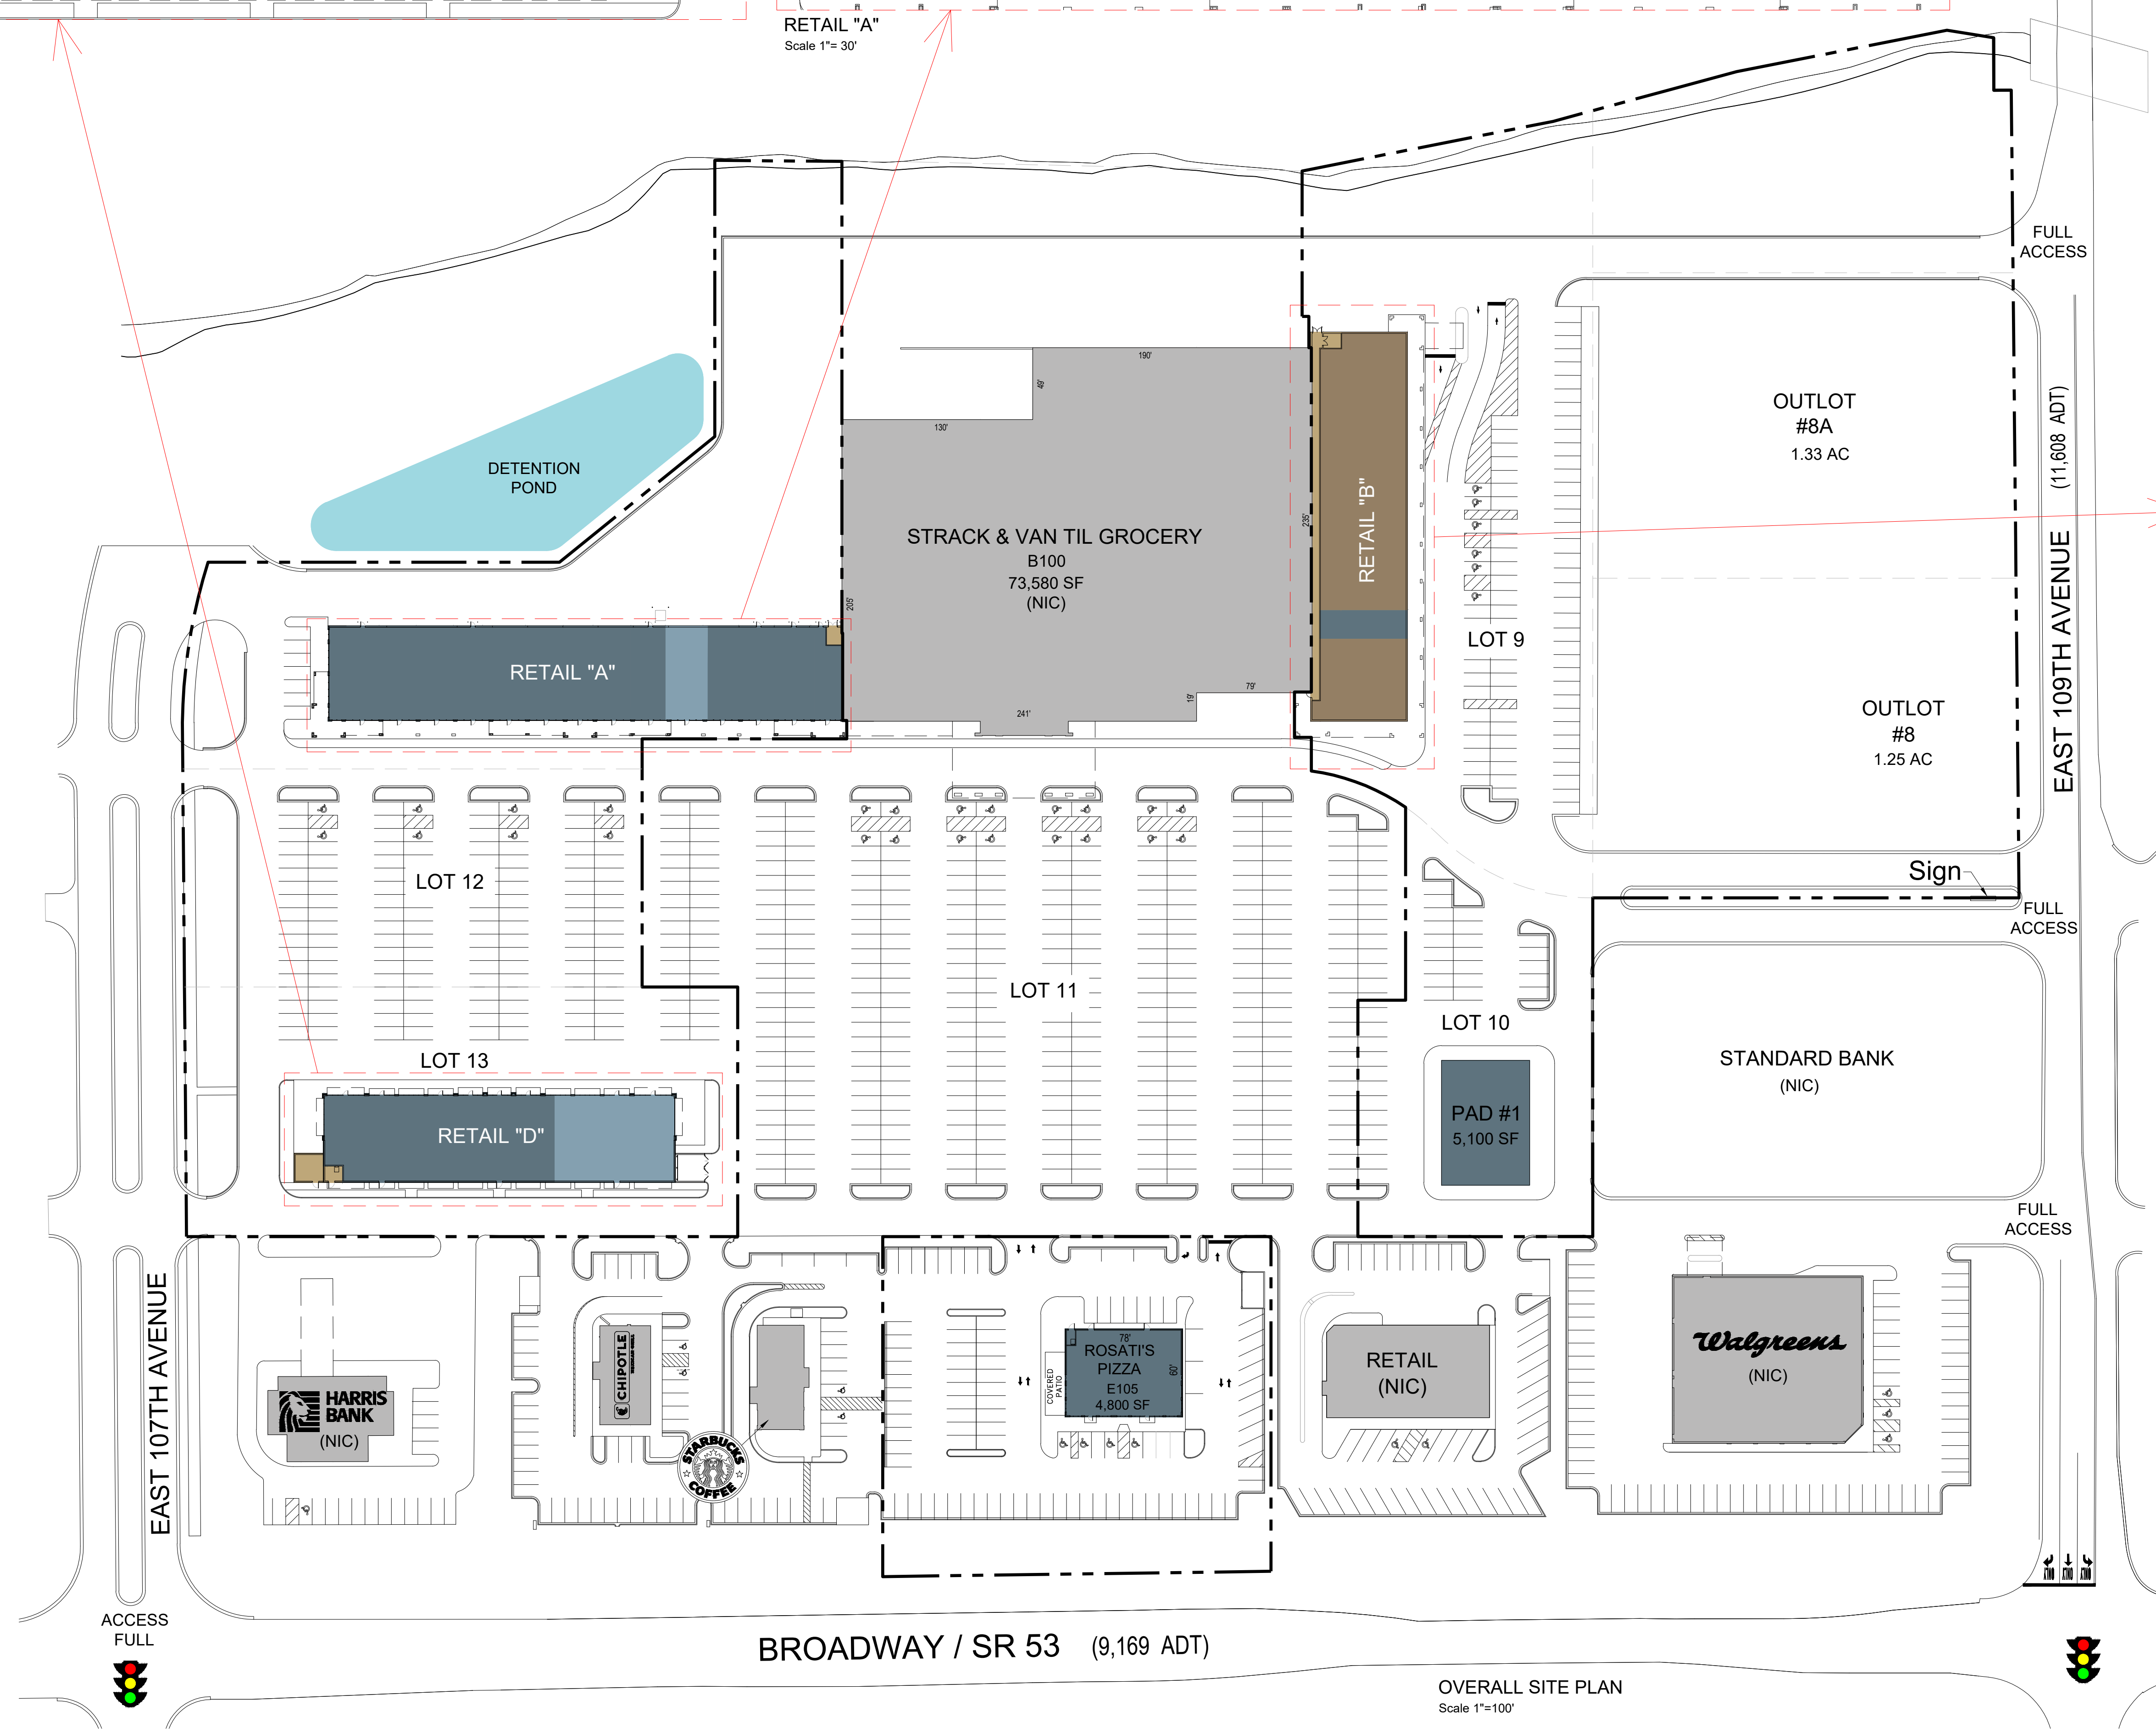

RETAIL "A"
Scale 1"=30'

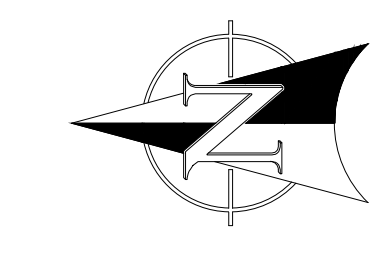

RETAIL "B"
Scale 1"=40'

BROADWAY / SR 53 (9,169 ADT)

OVERALL SITE PLAN
Scale 1"=100'

