


SITE PLAN

Scale 1"=80'

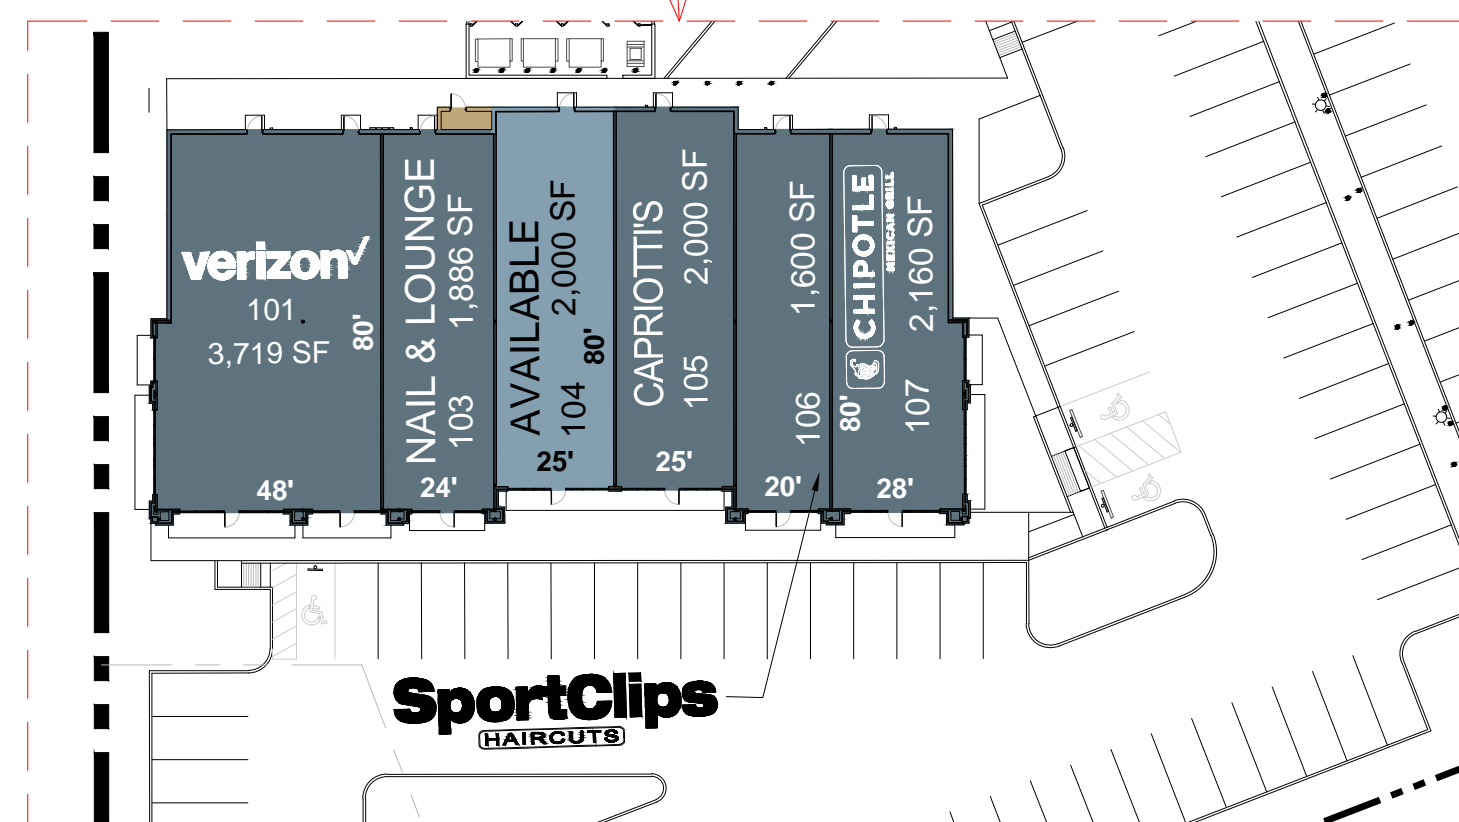

OUT BUILDING

Scale 1"=40'