


SITE PLAN
Scale 1"=80'

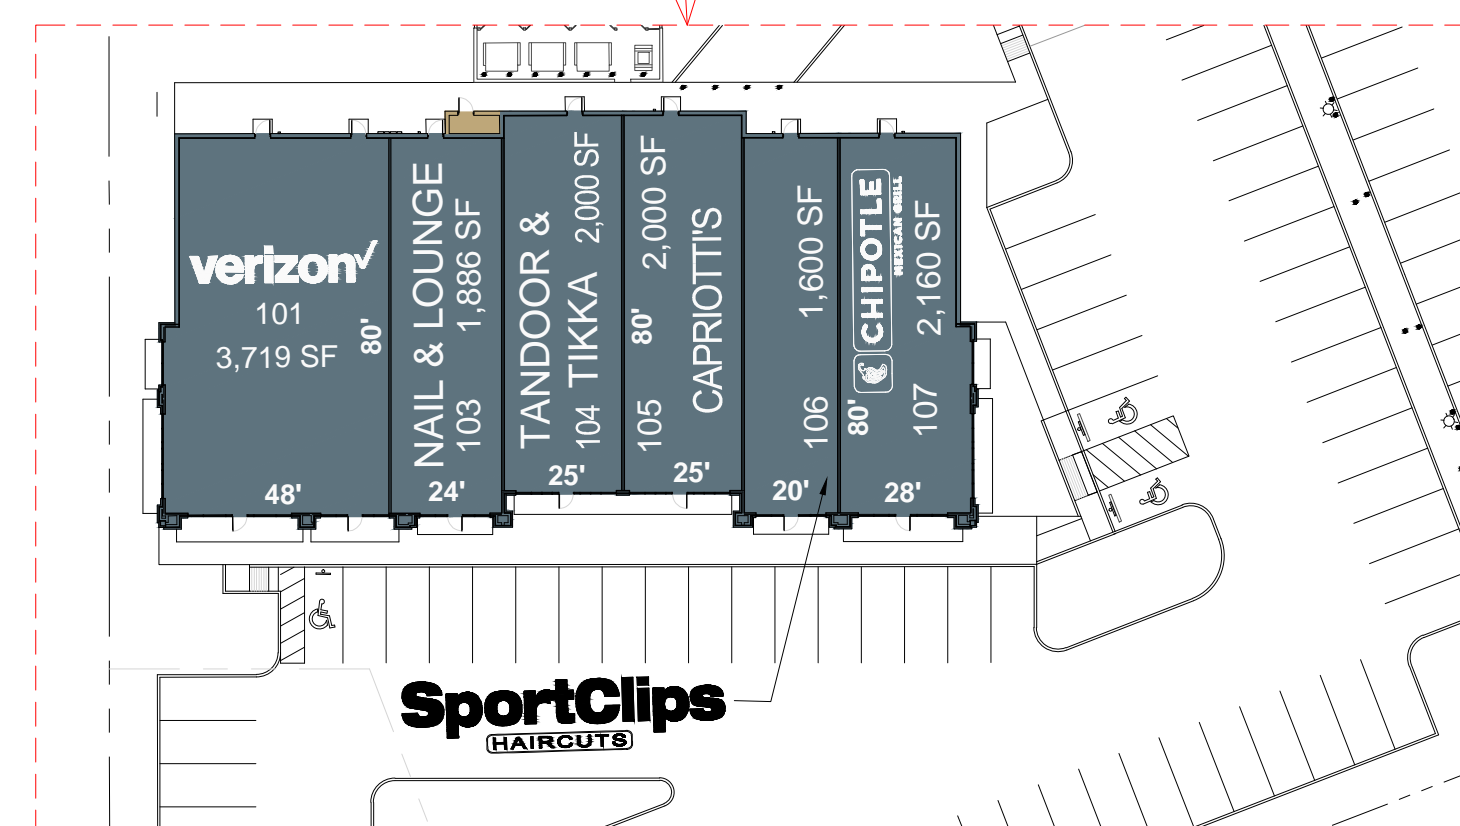

OUT BUILDING
Scale 1"=40'