


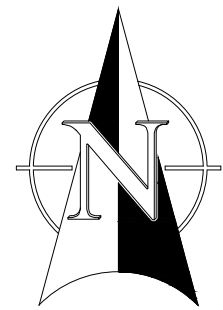

SPENCER ROAD



Kroger

Kroger
Expansion
2
22,186 SF

RETAIL "A"


Kroger
Fuel

First
State
Bank


SOUTH LOOP 288 (29,701 ADT)



OVERALL SITE PLAN
DENTON CROSSING EAST
SCALE: 1" = 60'

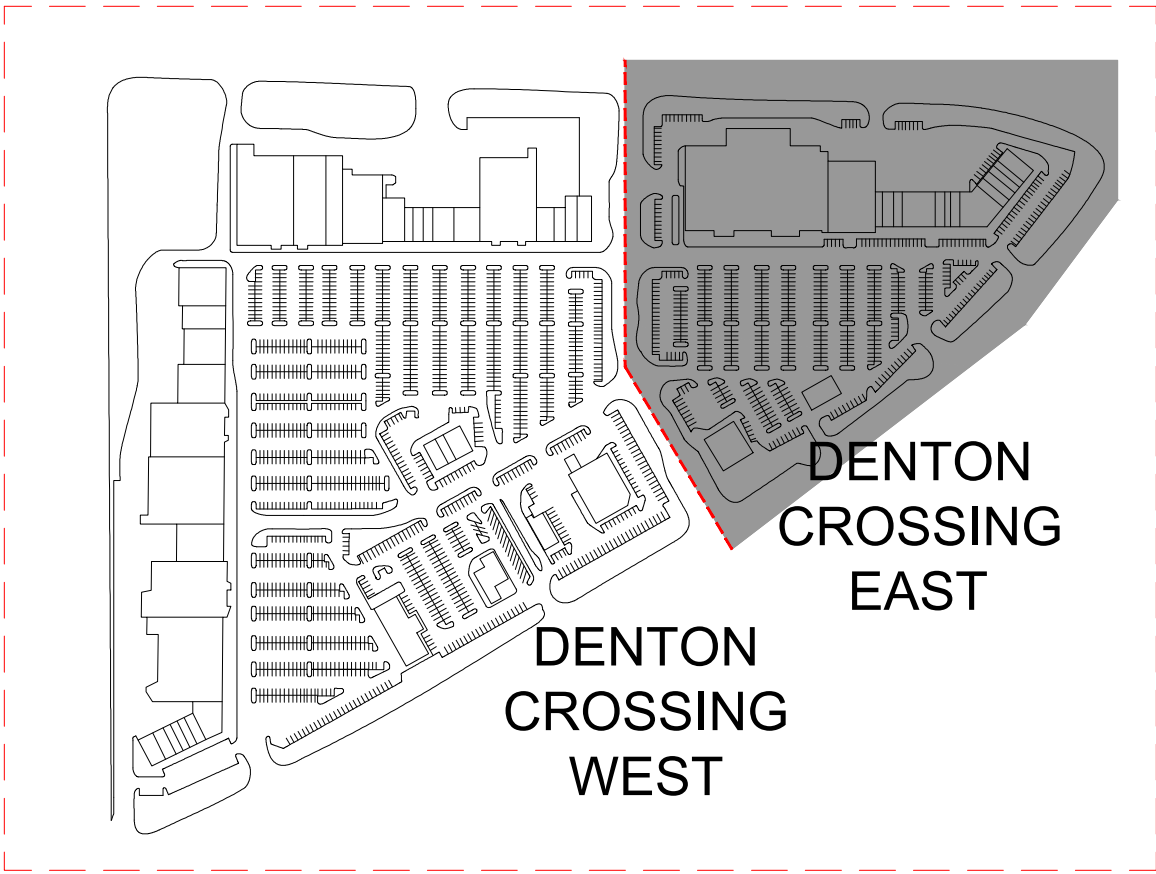

KEY MAP
SCALE: N.T.S.

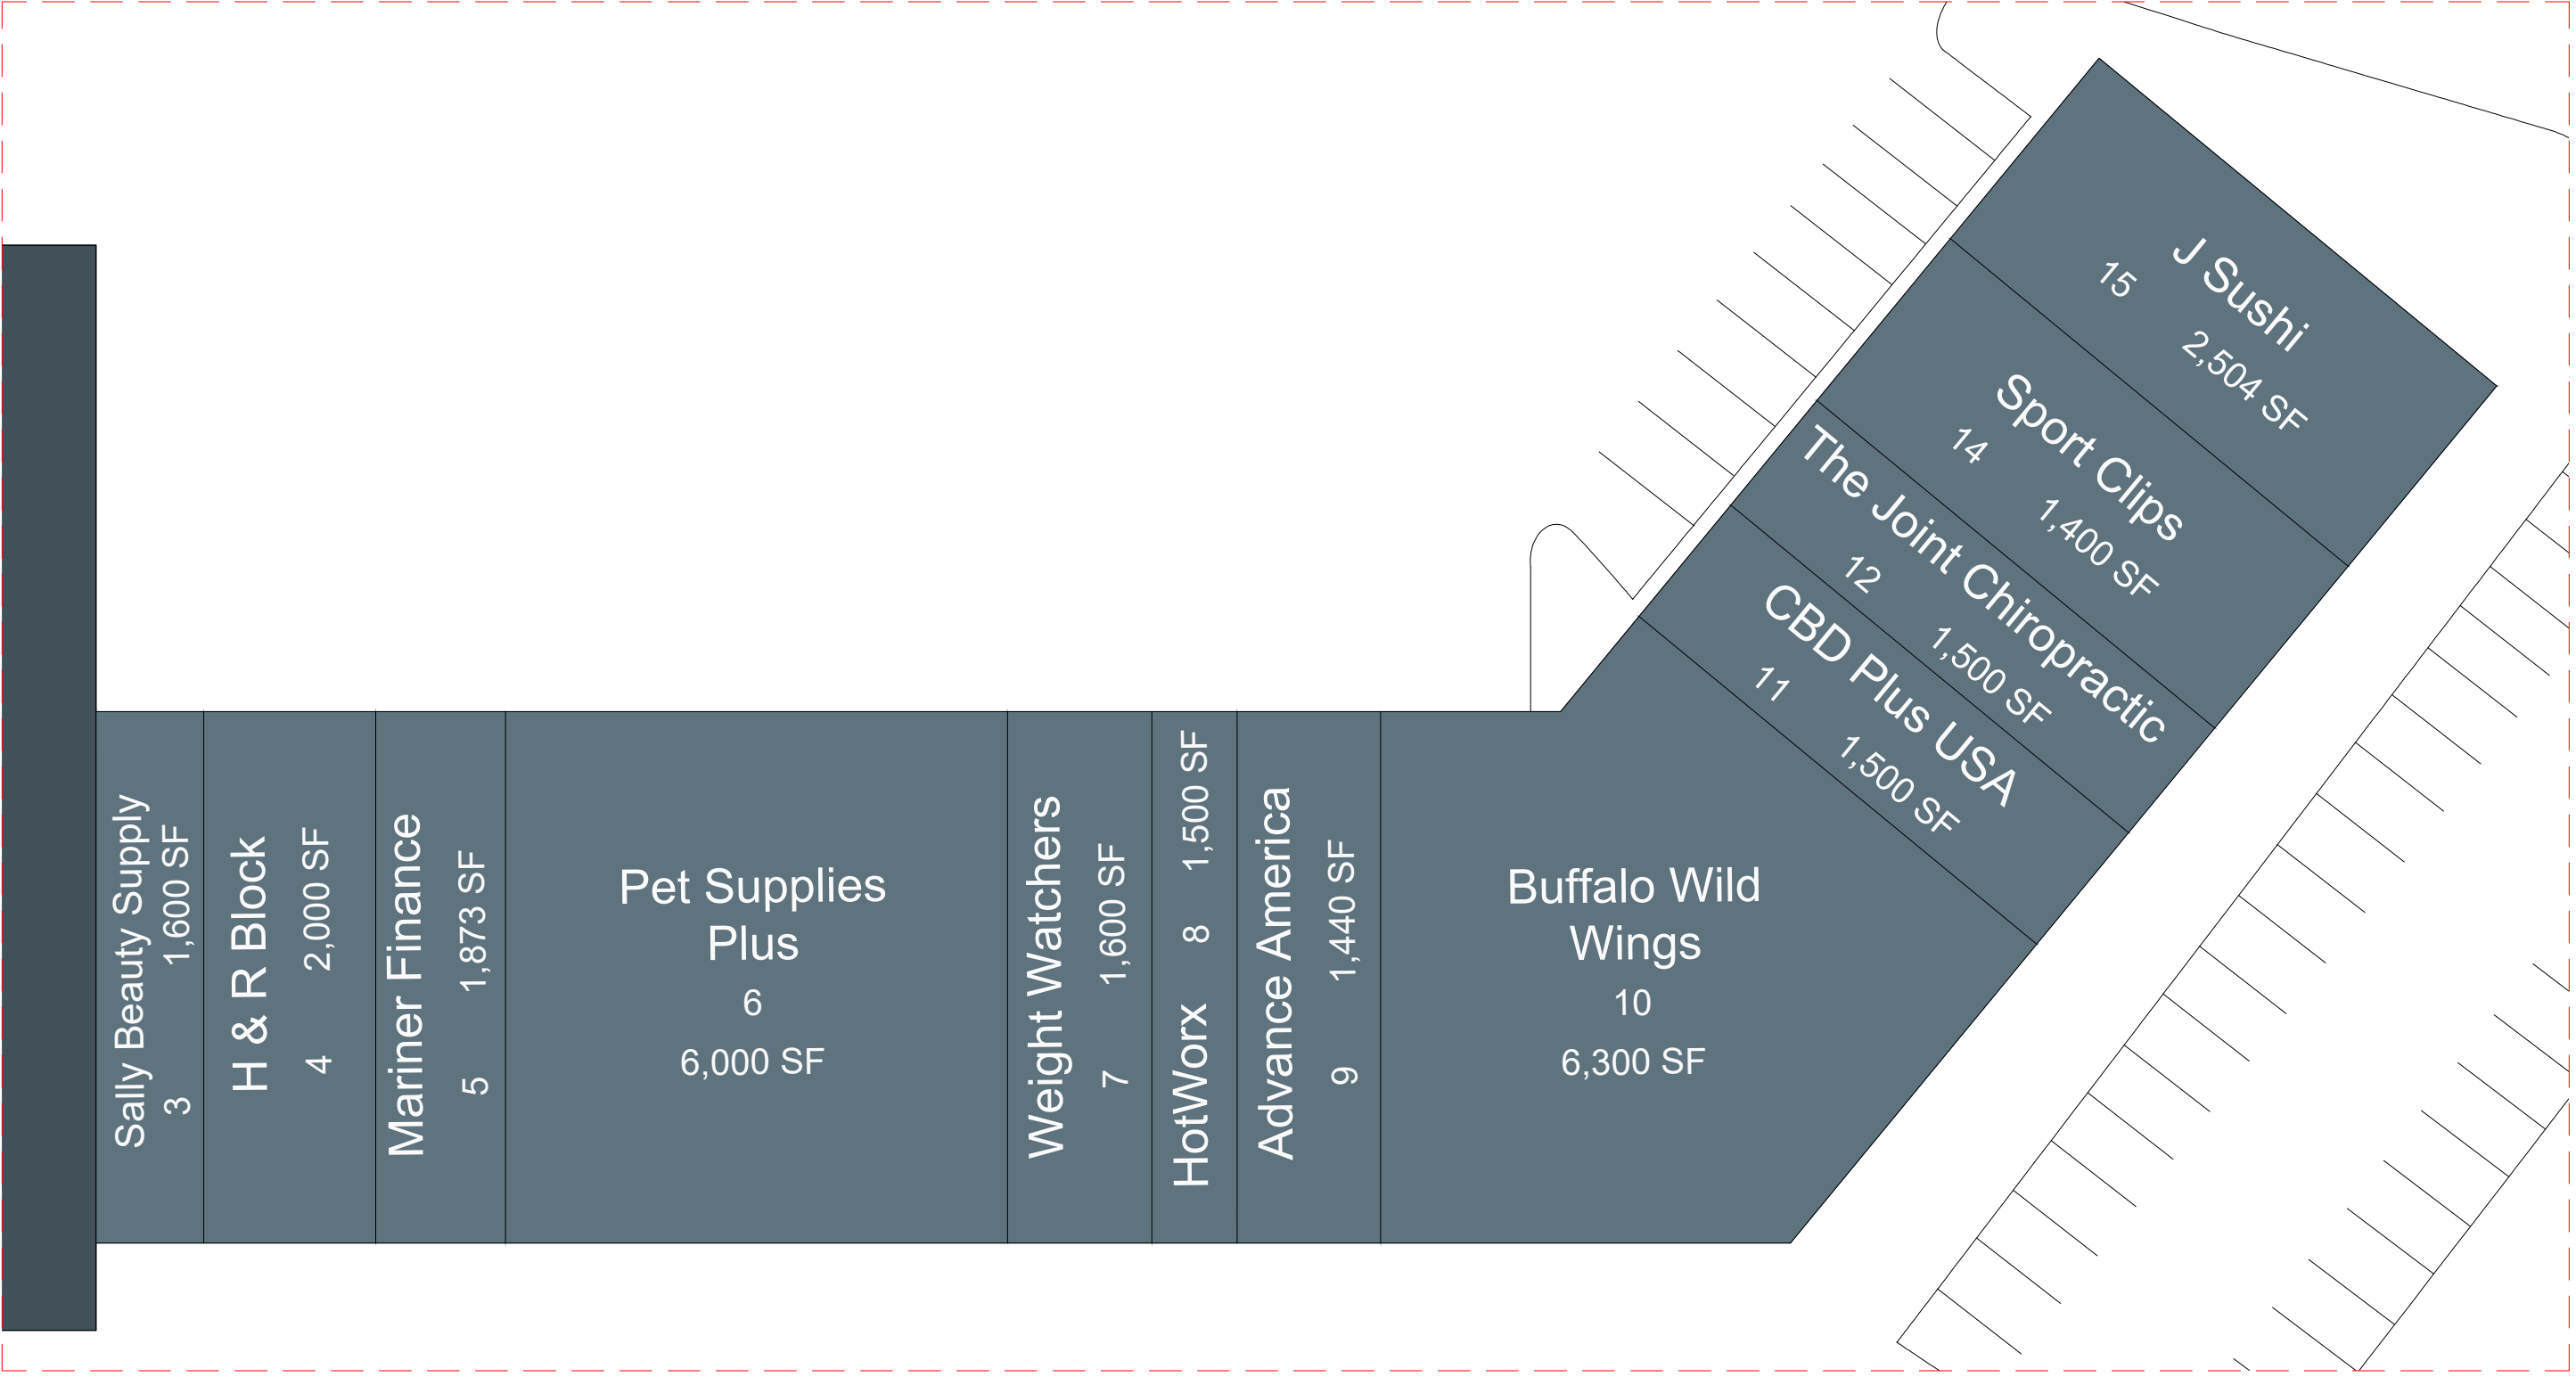

RETAIL "A"
SCALE: 1" = 30'

