




RETAIL "A", "B" & "C"
SCALE: 1" = 40'

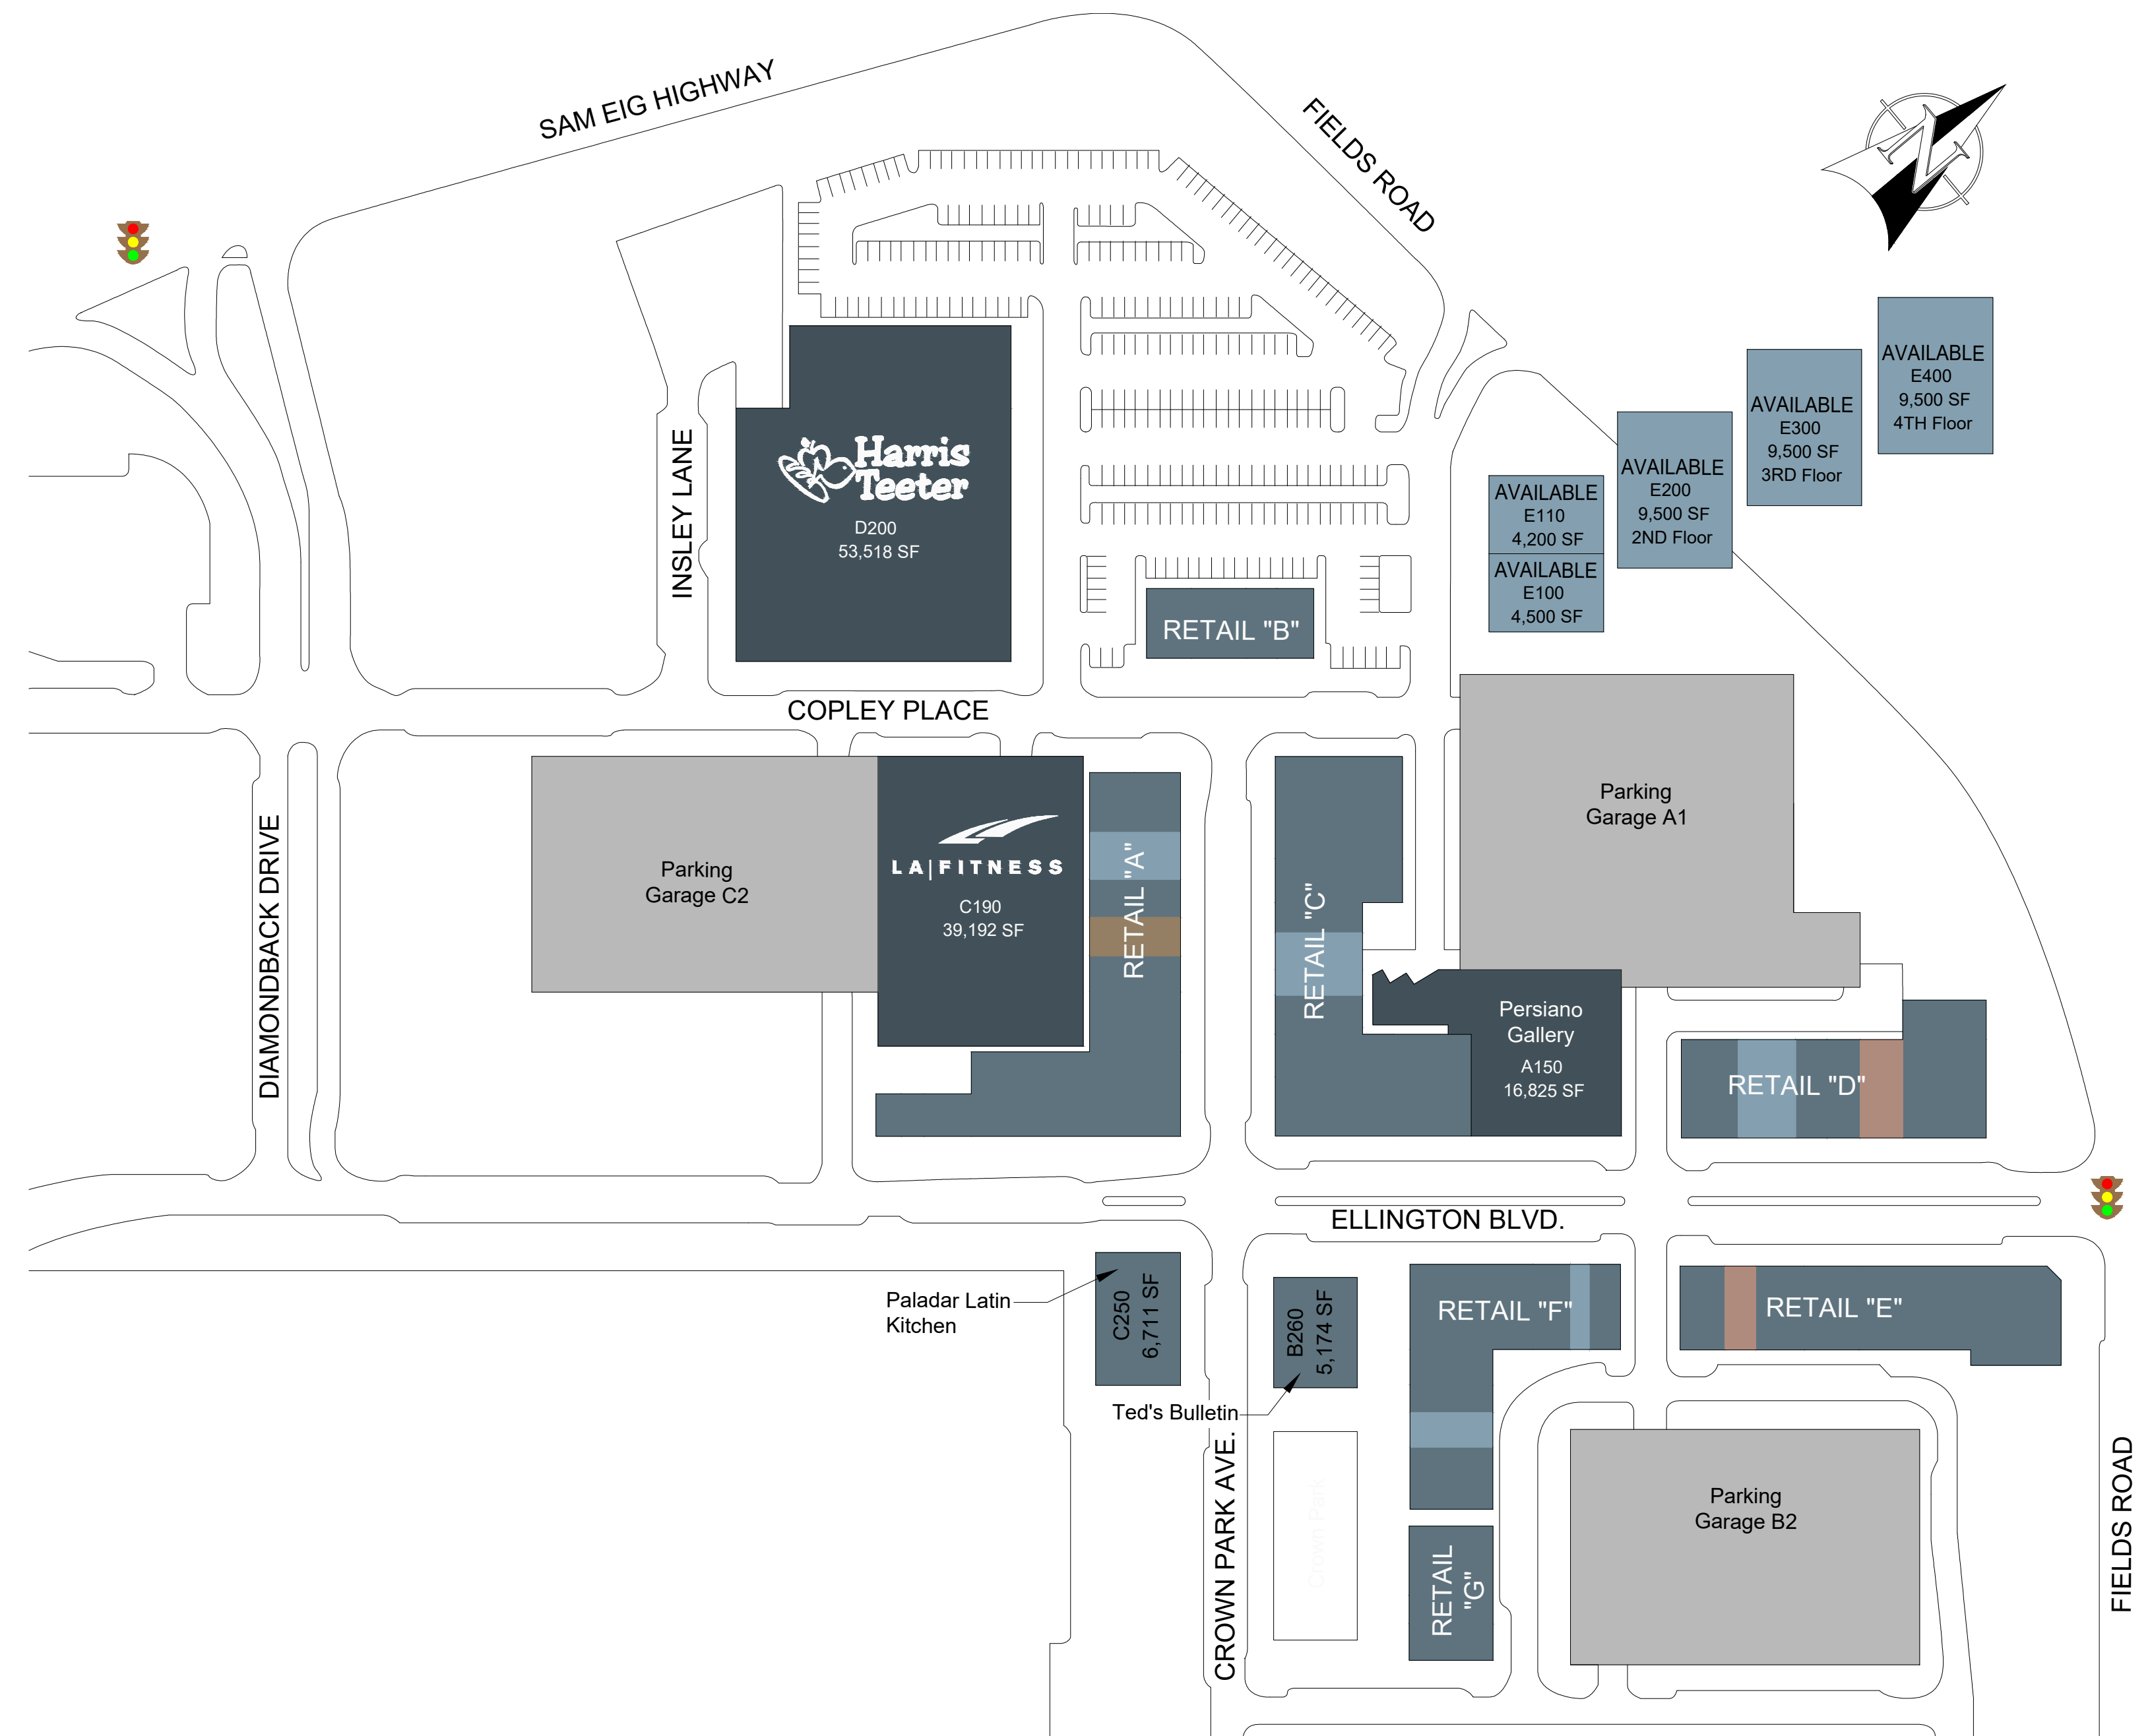


OVERALL SITE PLAN
SCALE: 1" = 100'

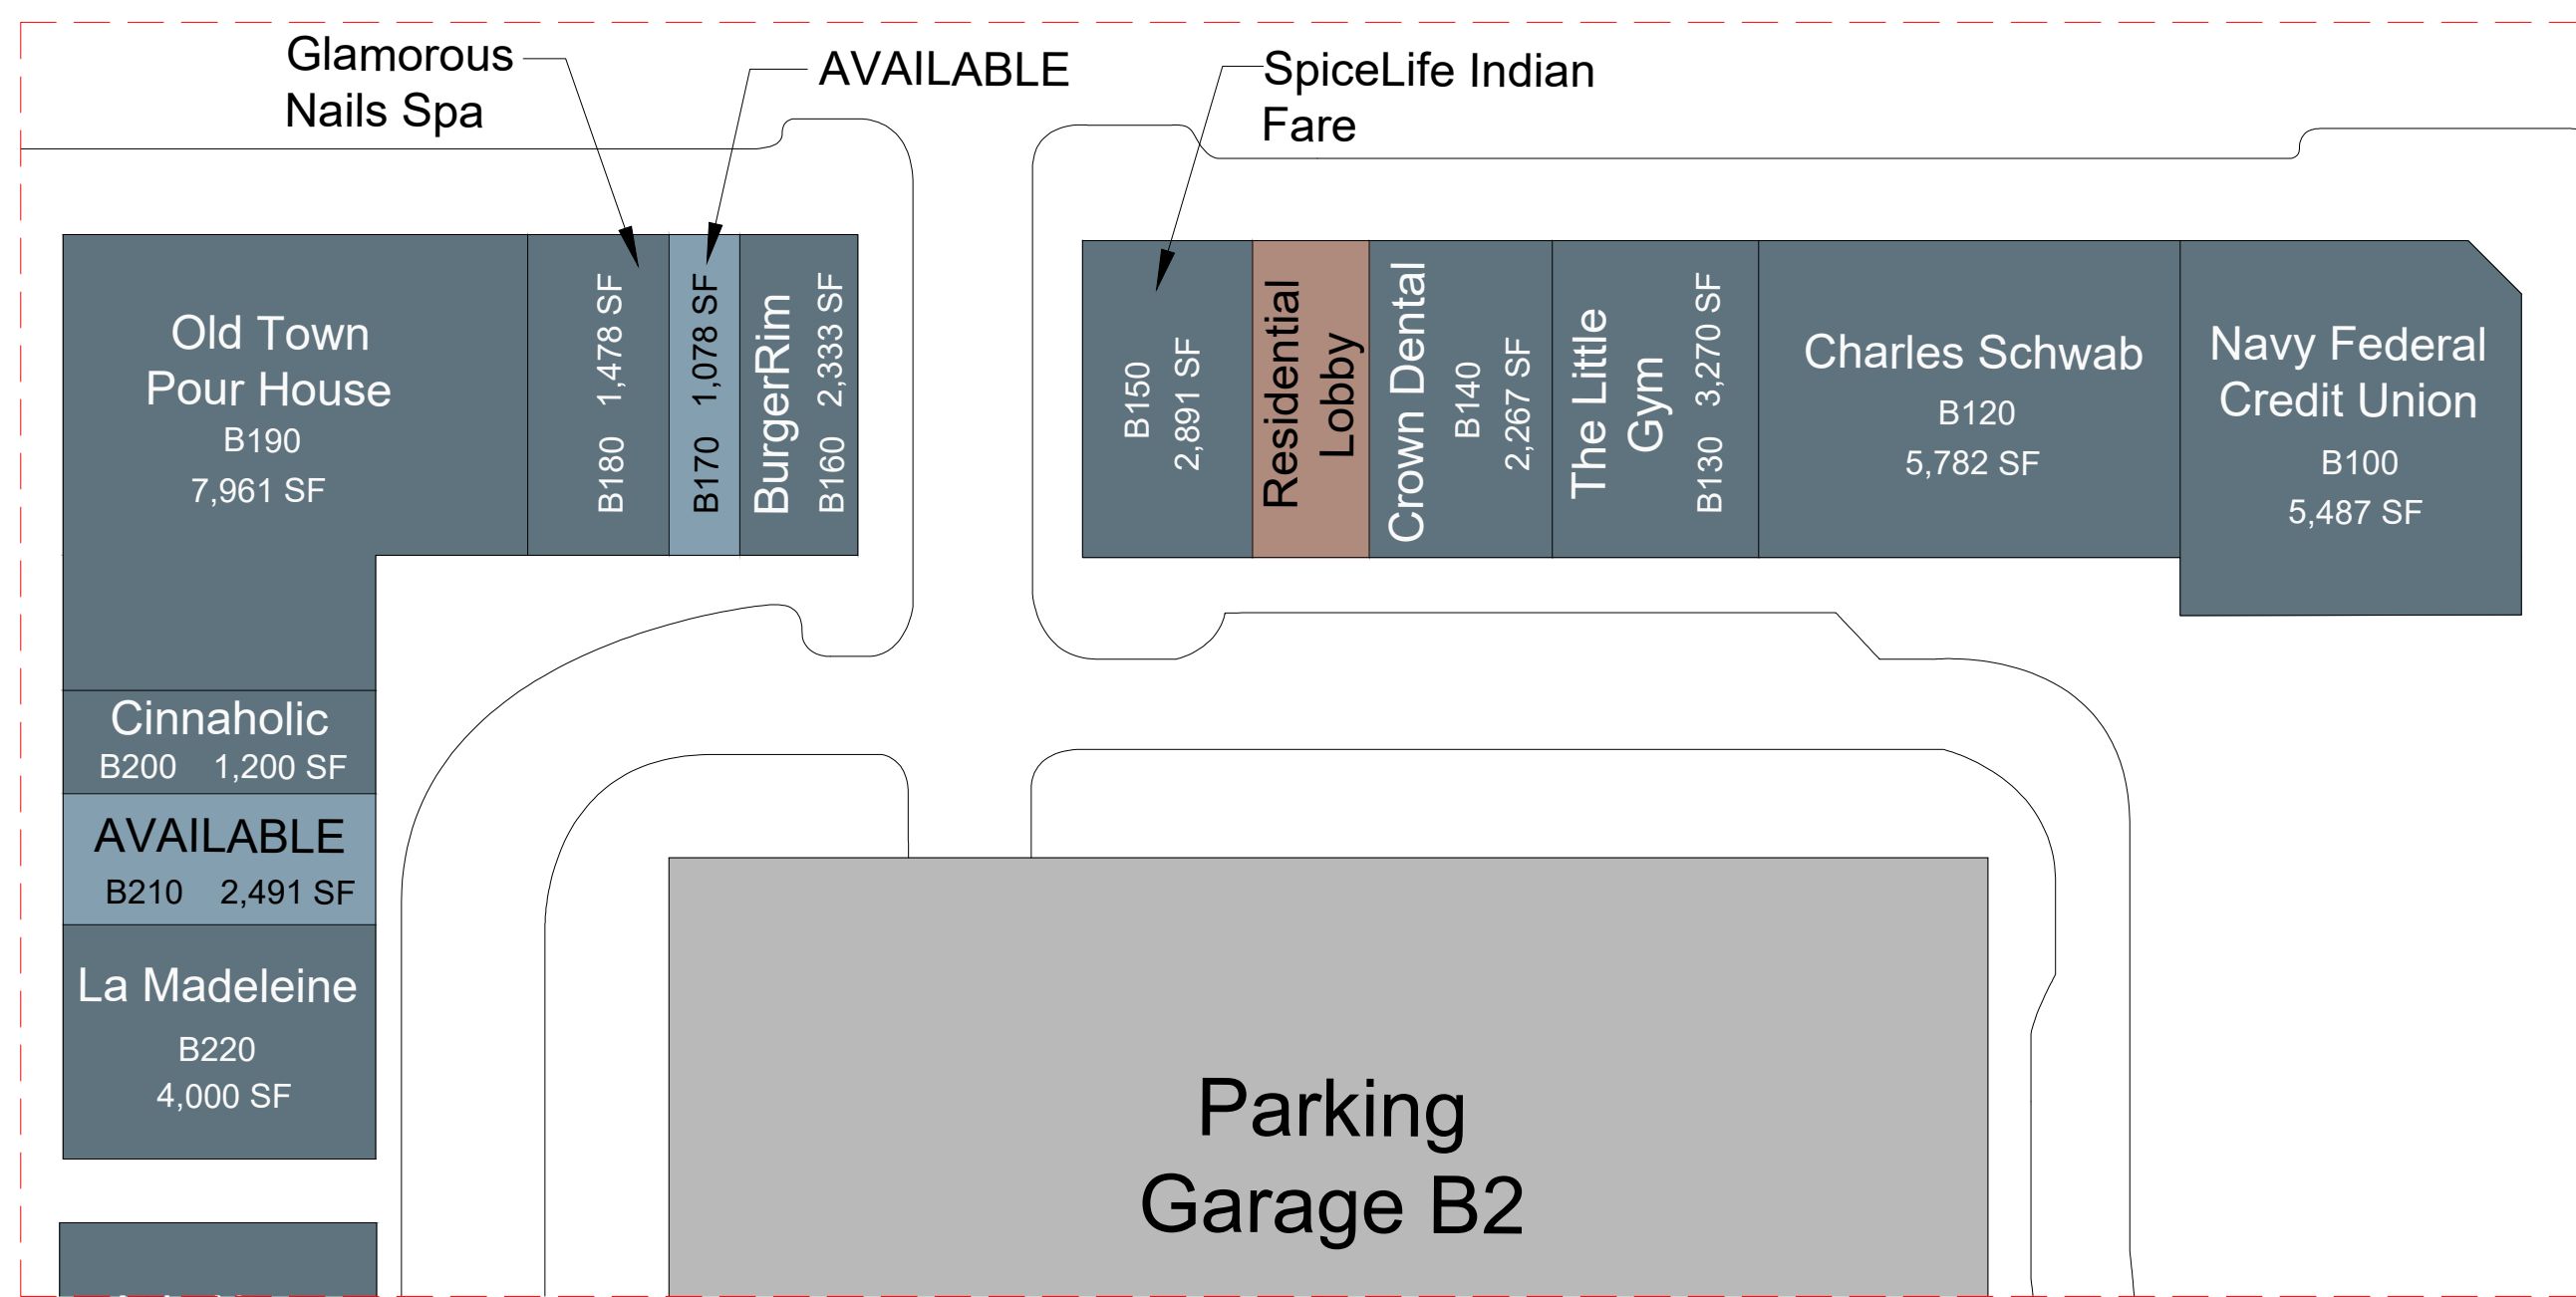

RETAIL "F" & "E"
SCALE: 1" = 40'

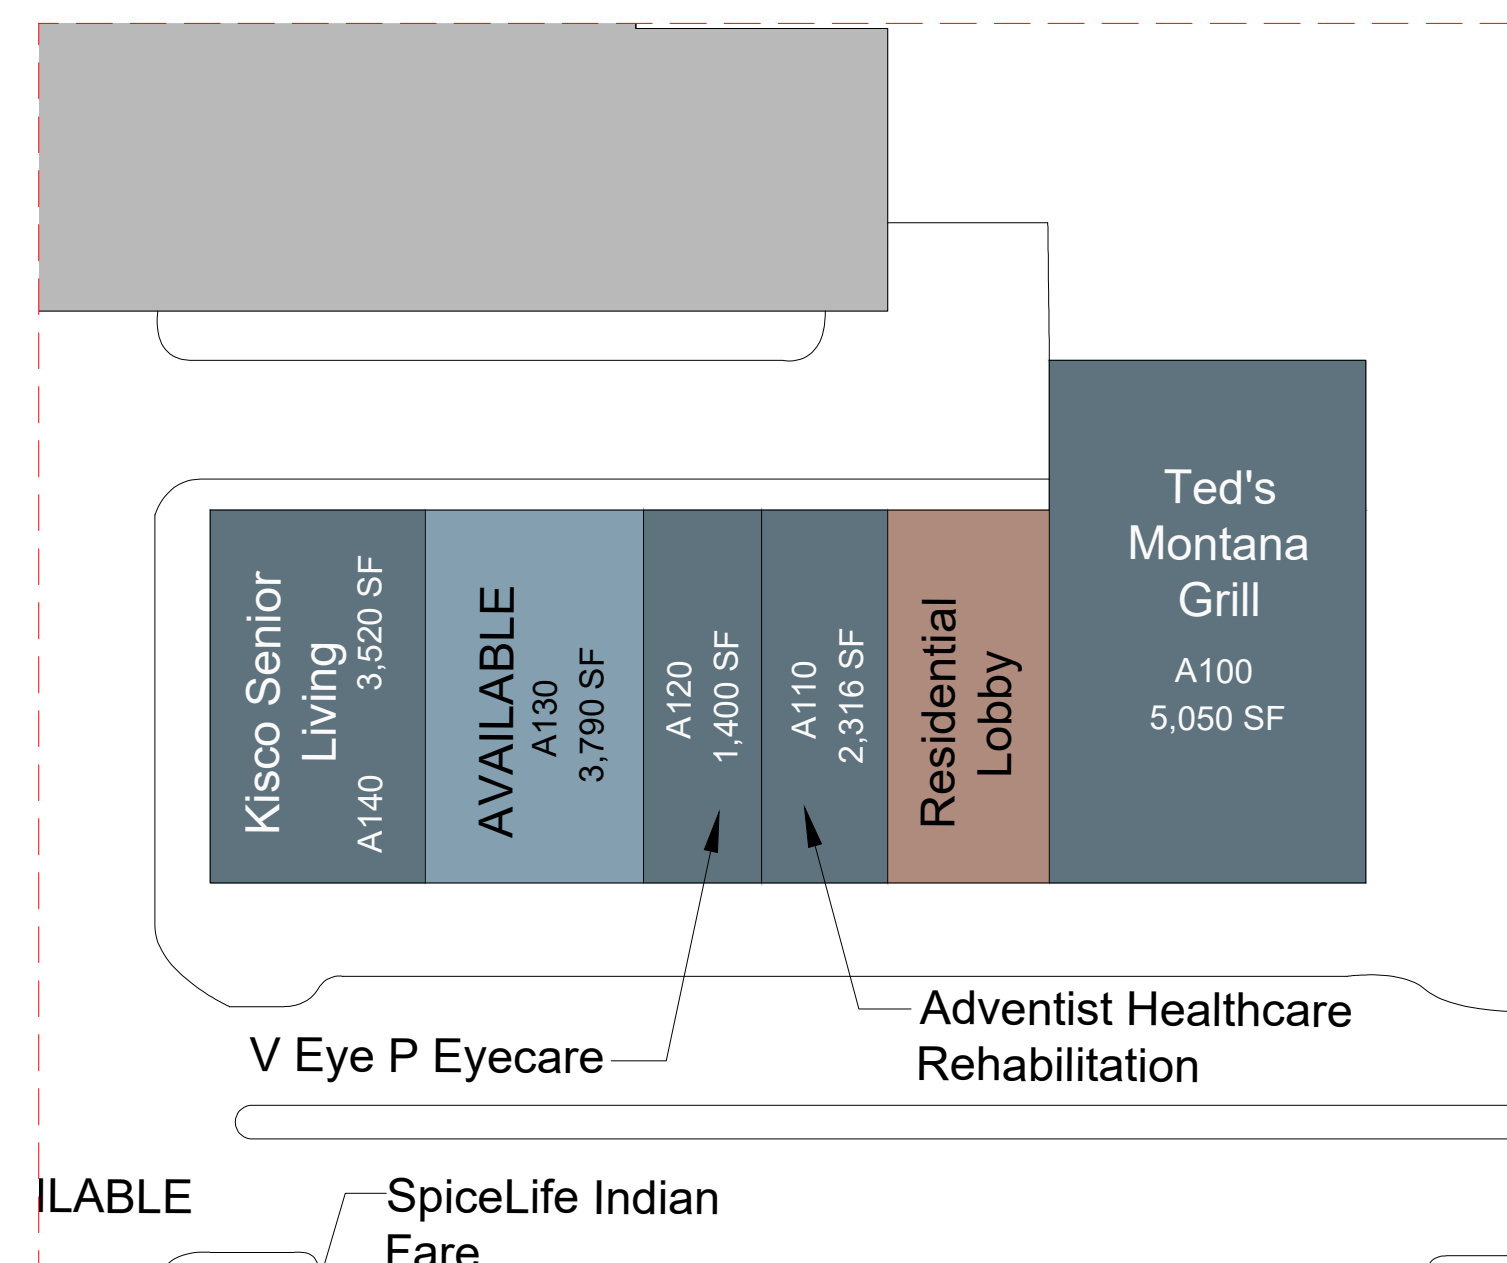

RETAIL "D"
SCALE: 1" = 40'

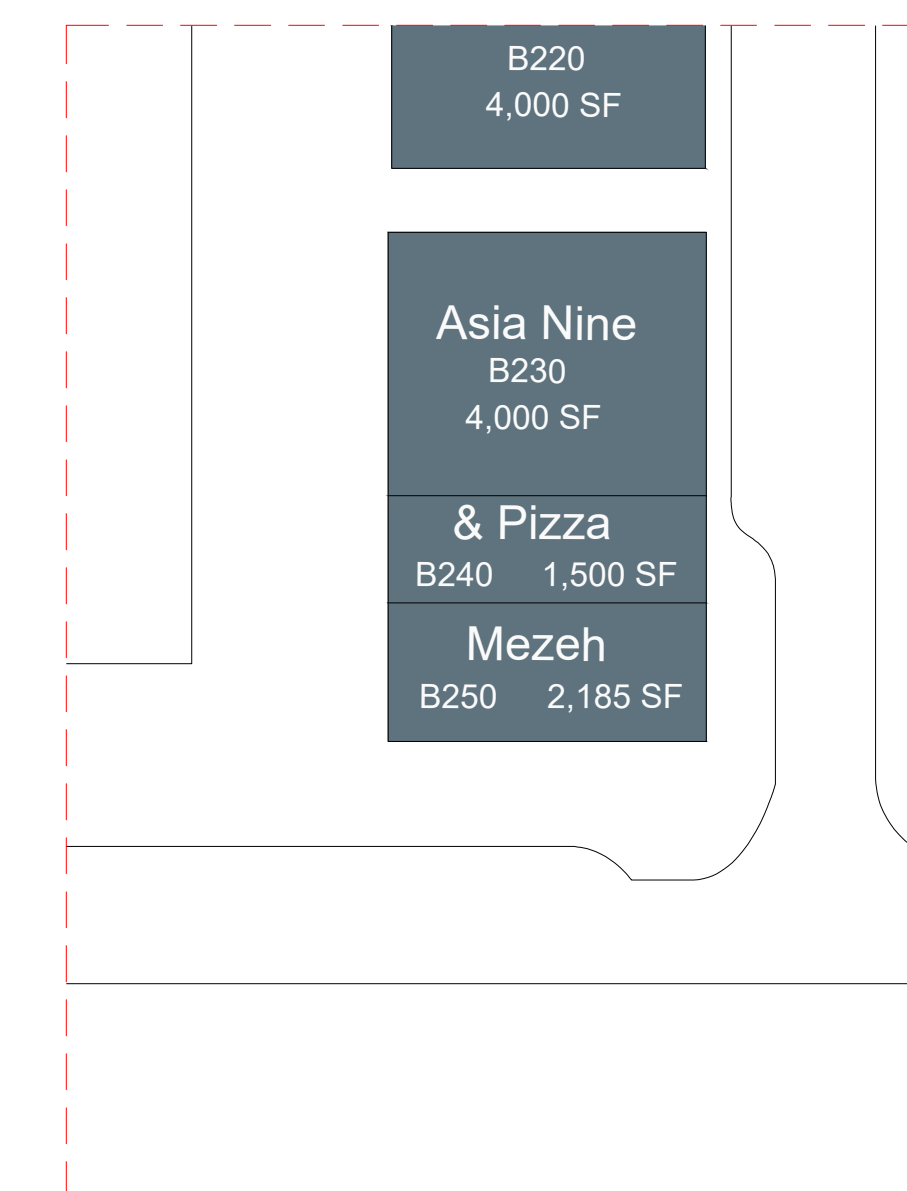

RETAIL "G"
SCALE: 1" = 40'