




RETAIL
Scale 1"= 30'

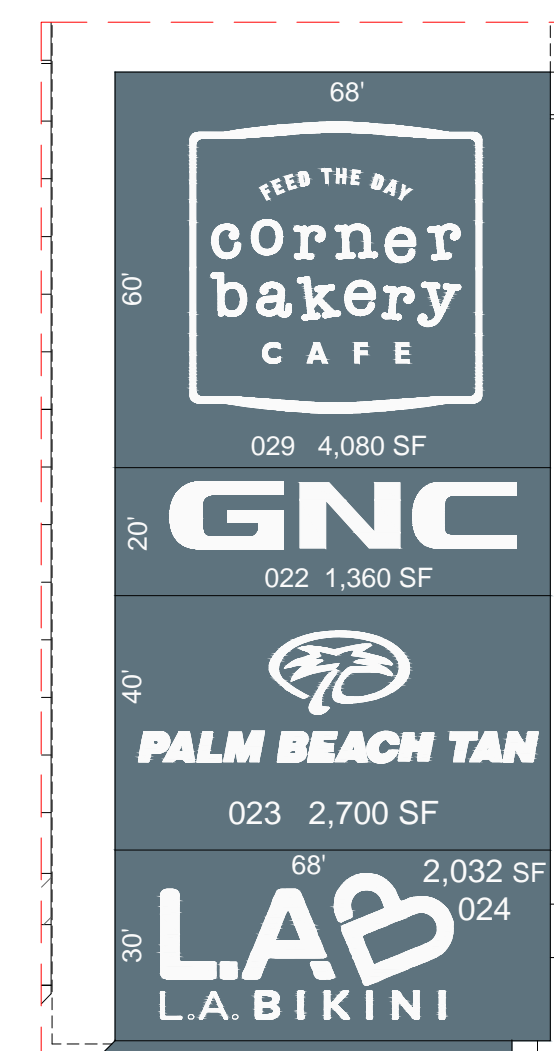


RETAIL
Scale 1"= 30'

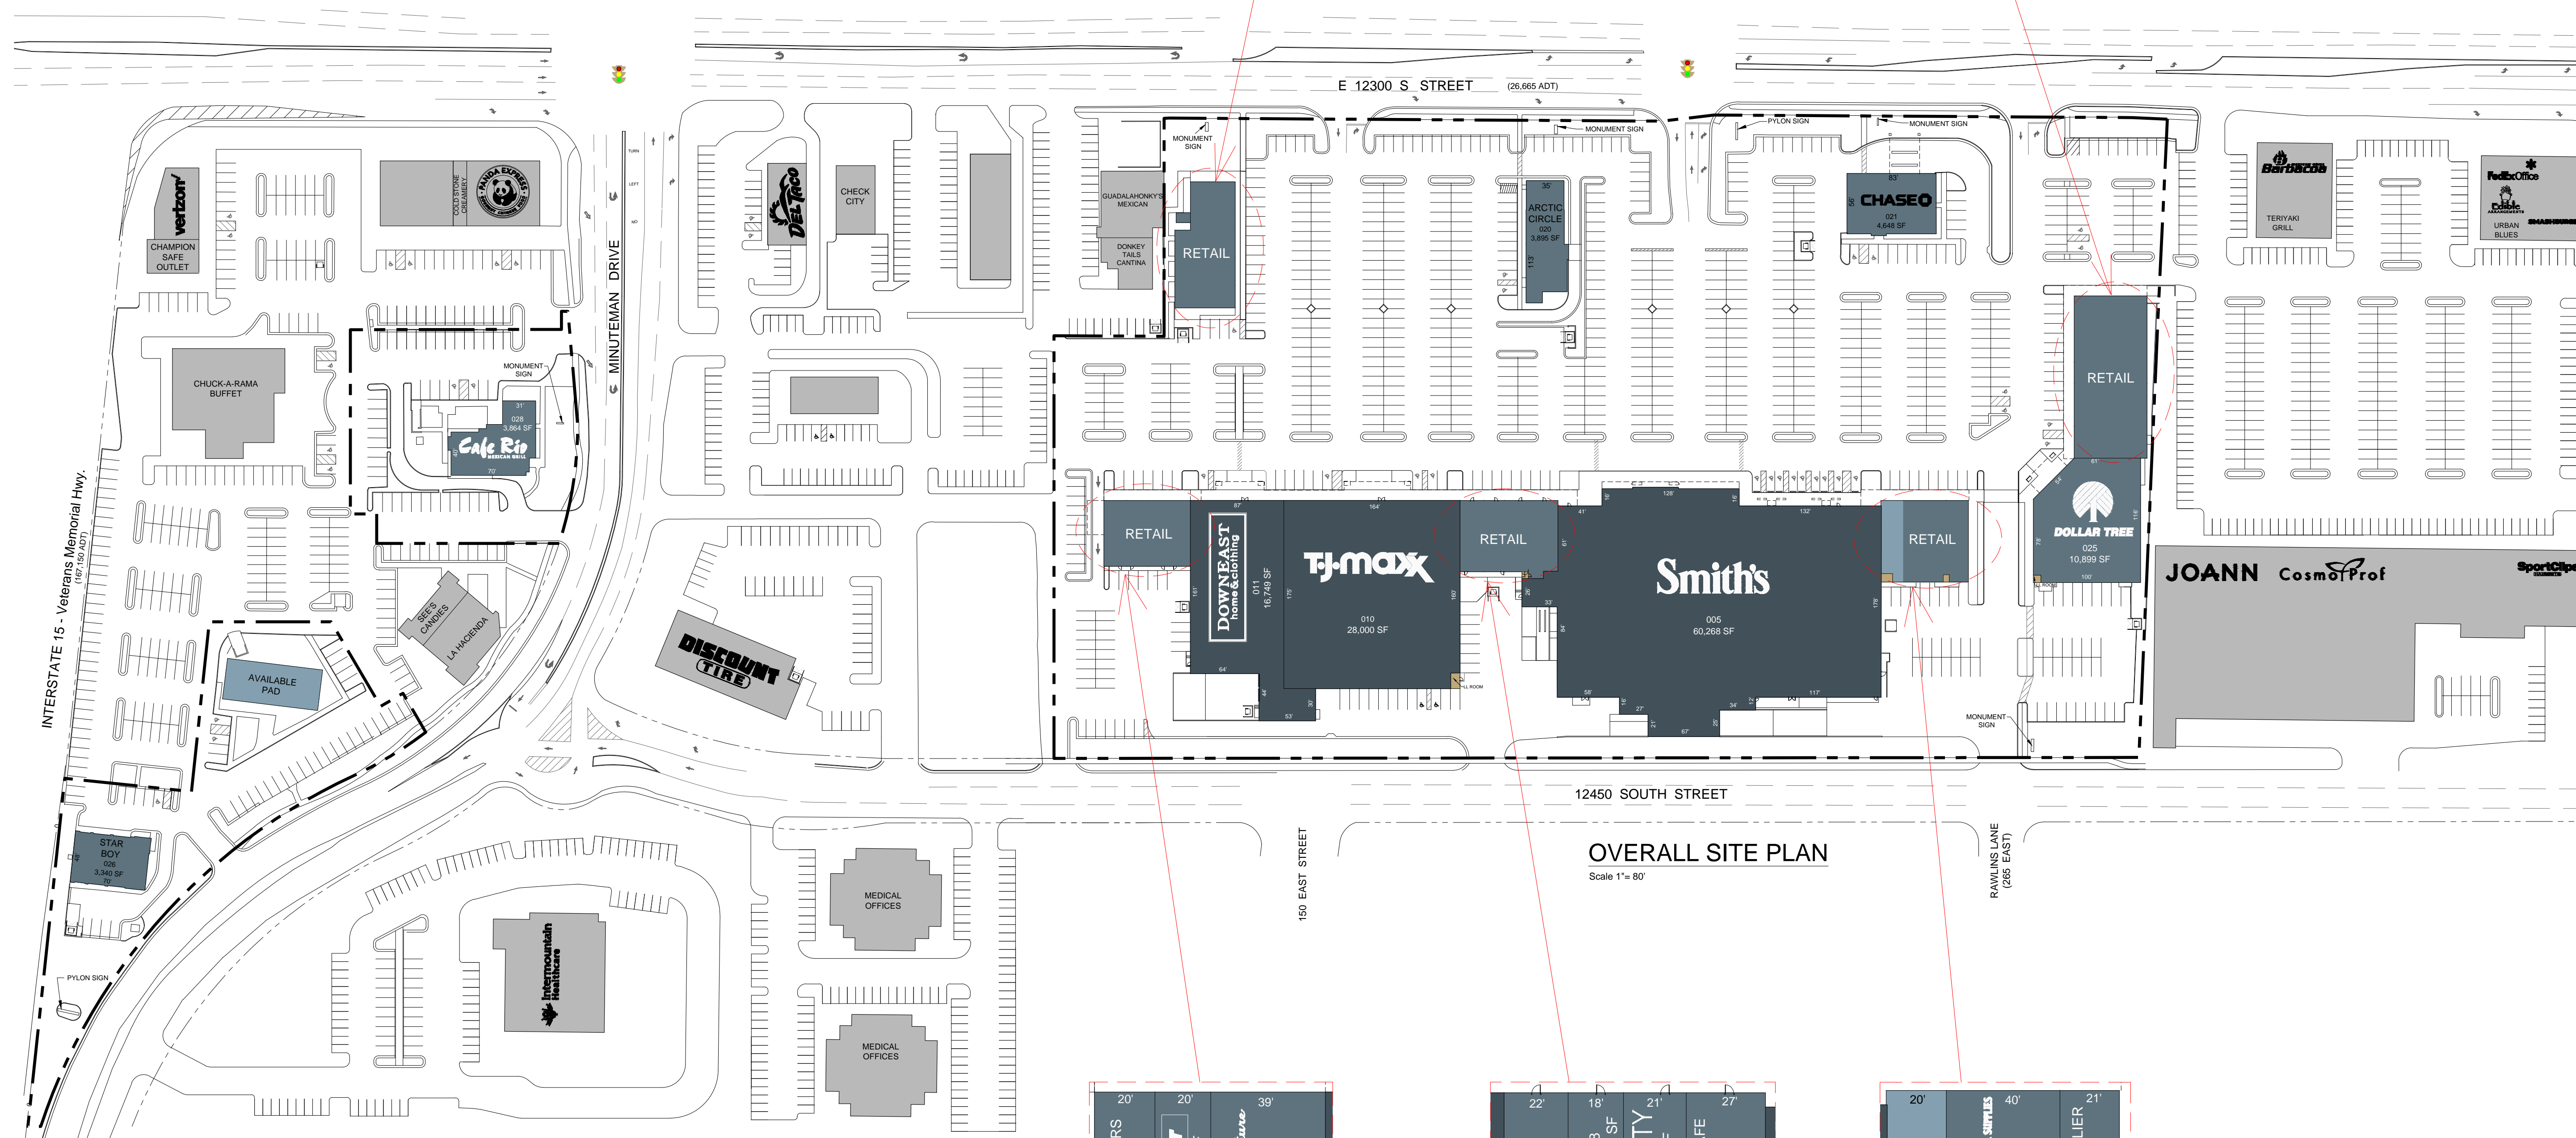


OVERALL SITE PLAN
Scale 1"= 80'

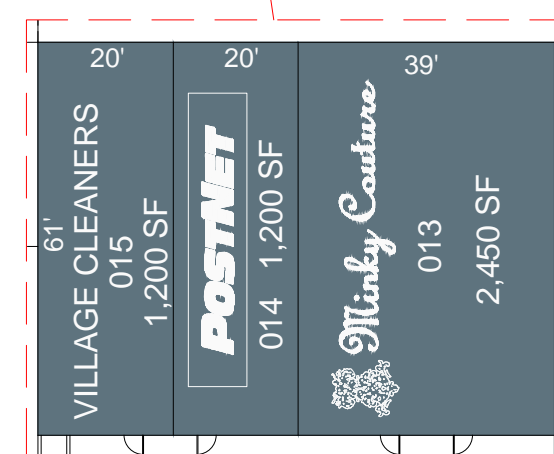

RETAIL
Scale 1"= 30'

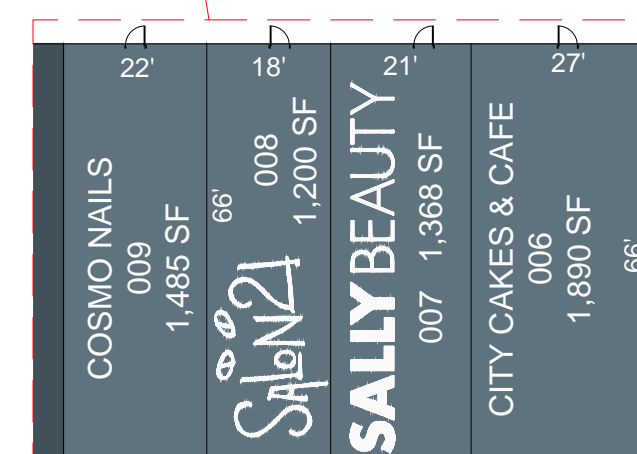

RETAIL
Scale 1"= 30'

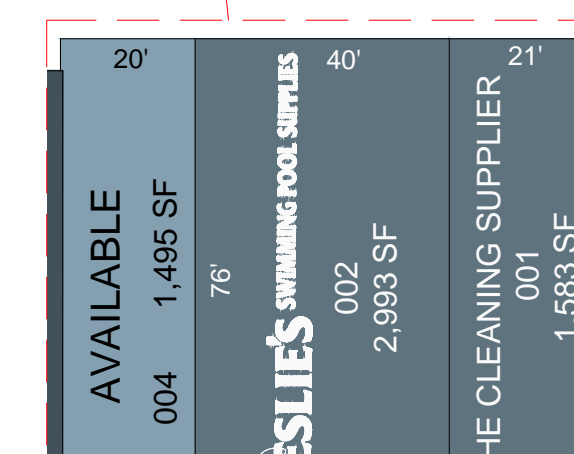

RETAIL
Scale 1"= 30'