



**RETAIL**  
Scale: 1" = 40'




**BUILDING "F"**  
Scale: 1" = 40'

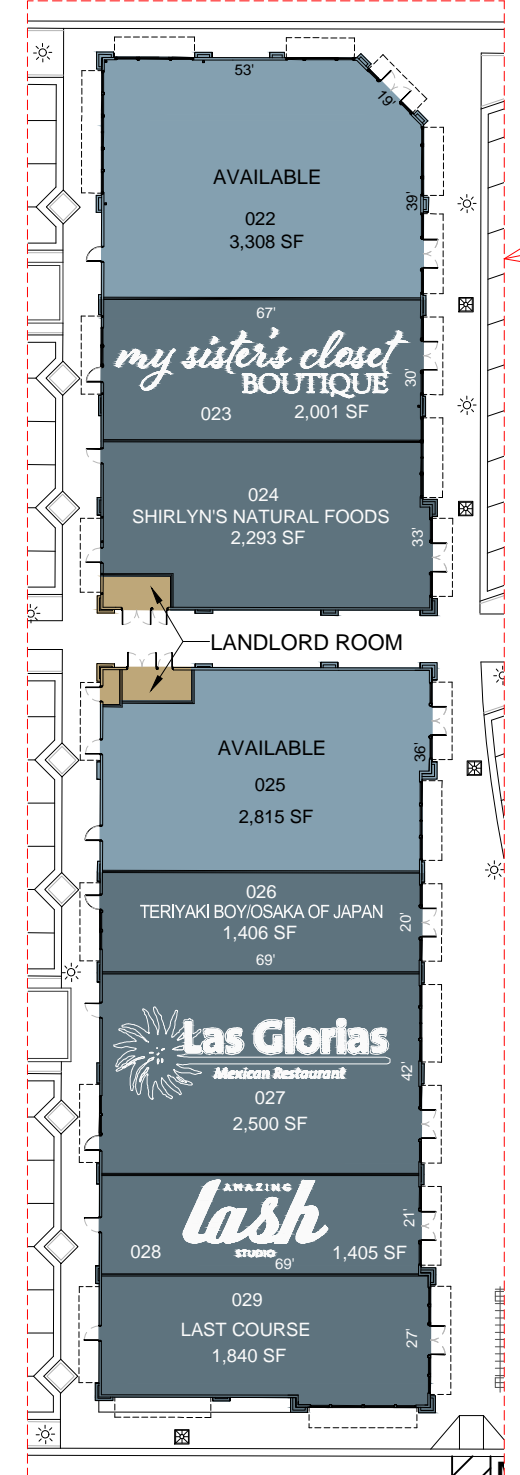

**BUILDING "K" & "L"**  
Scale: 1" = 40'

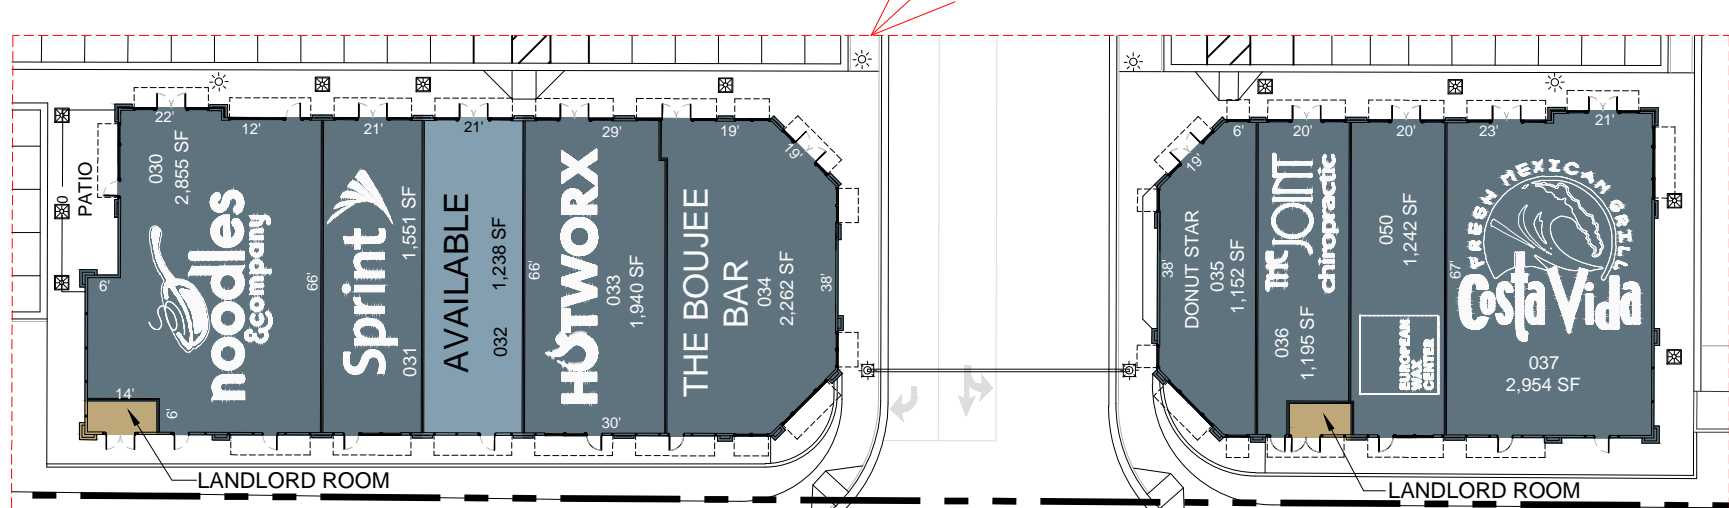

**BUILDING "M" & "H"**  
Scale: 1" = 40'

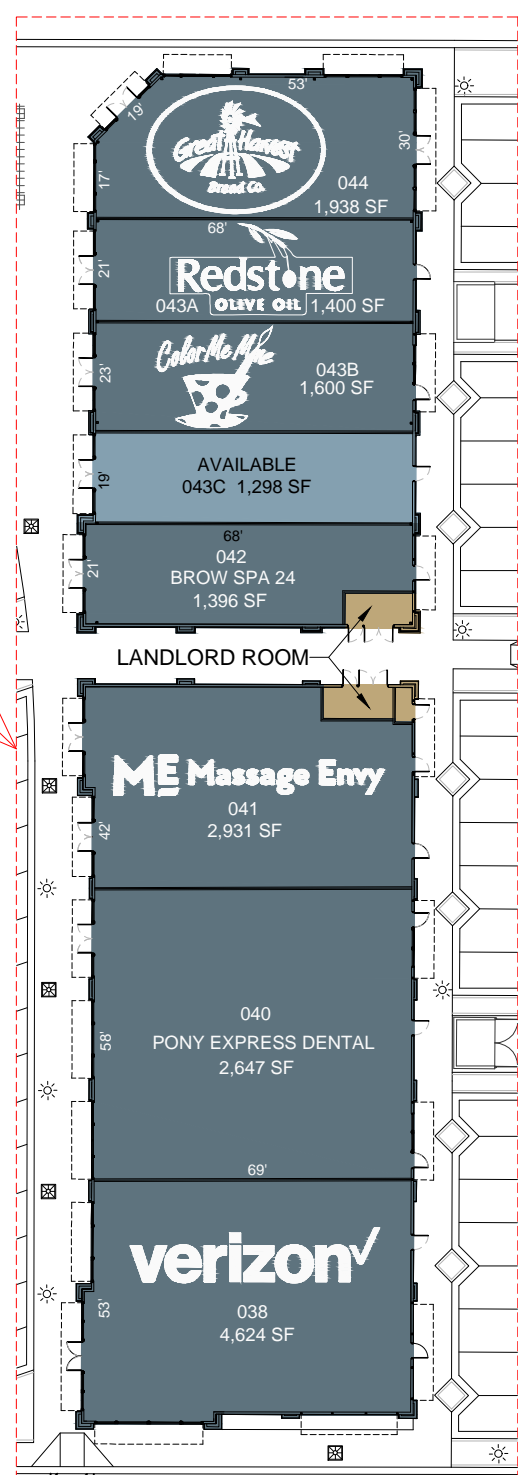

**BUILDING "J" & "I"**  
Scale: 1" = 40'

**OVERALL SITE PLAN**  
Scale: 1" = 80'