




OVERALL SITE PLAN
Scale: 1" = 80'

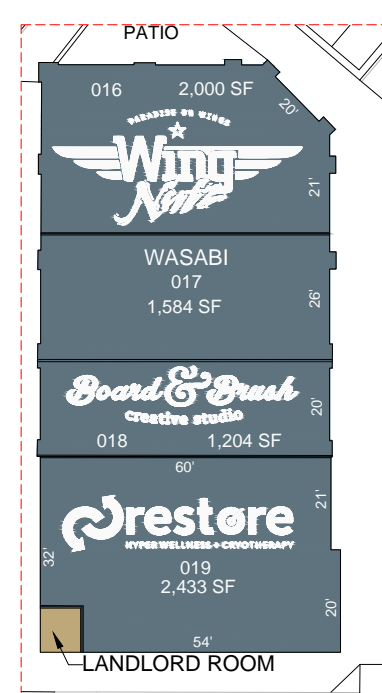

RETAIL
Scale: 1" = 40'

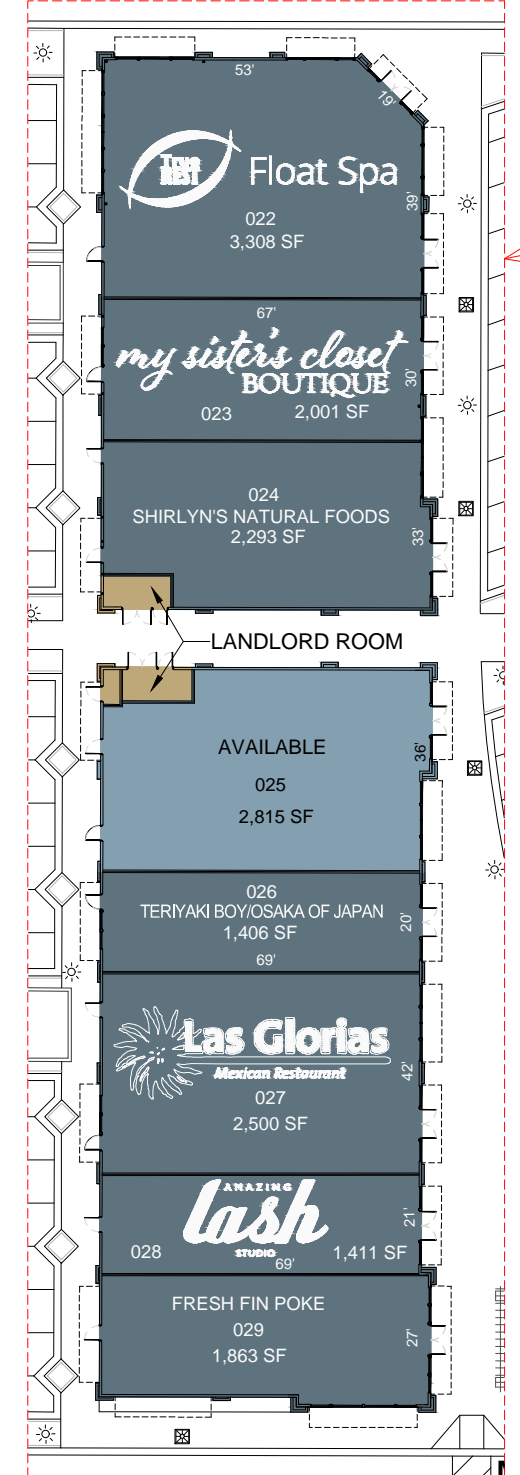


BUILDING "K" & "L"
Scale: 1" = 40'

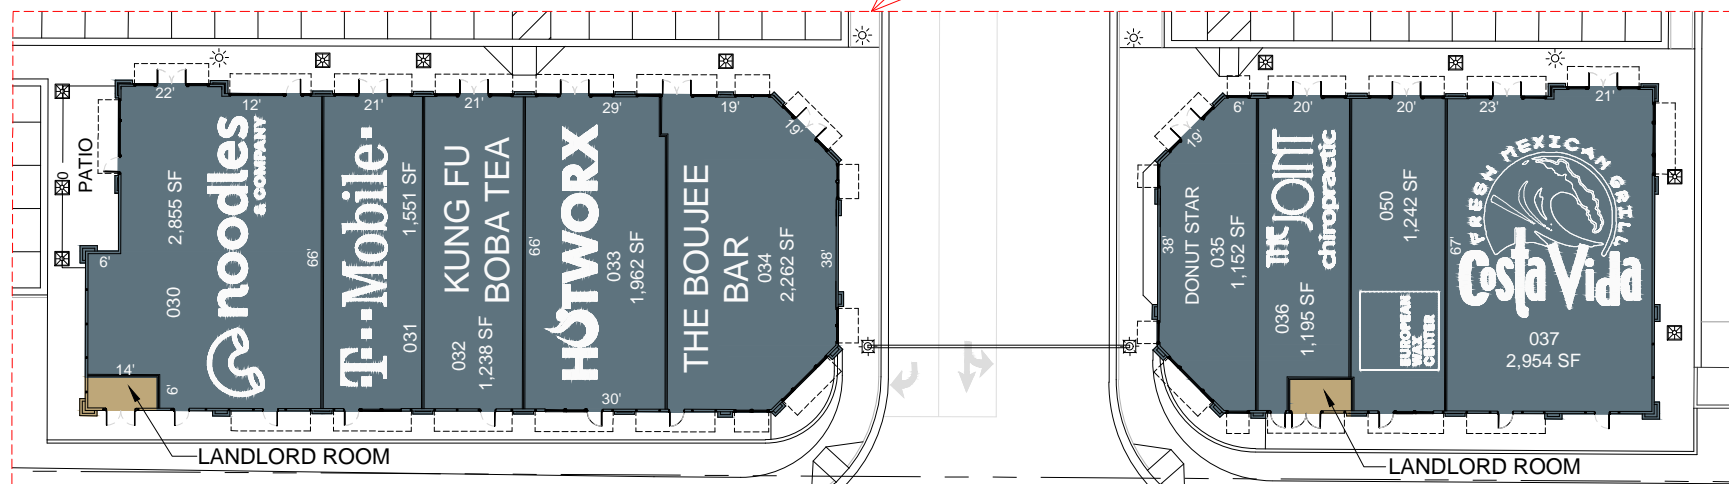

BUILDING "M" & "H"
Scale: 1" = 40'



BUILDING "F"
Scale: 1" = 40'

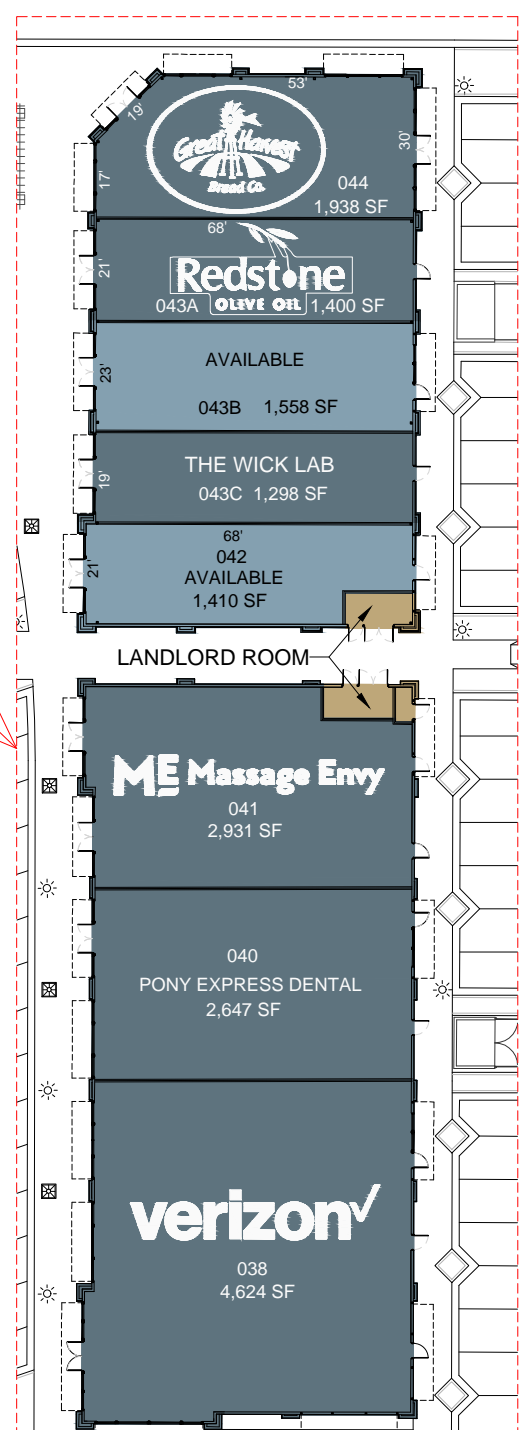

BUILDING "J" & "I"
Scale: 1" = 40'